
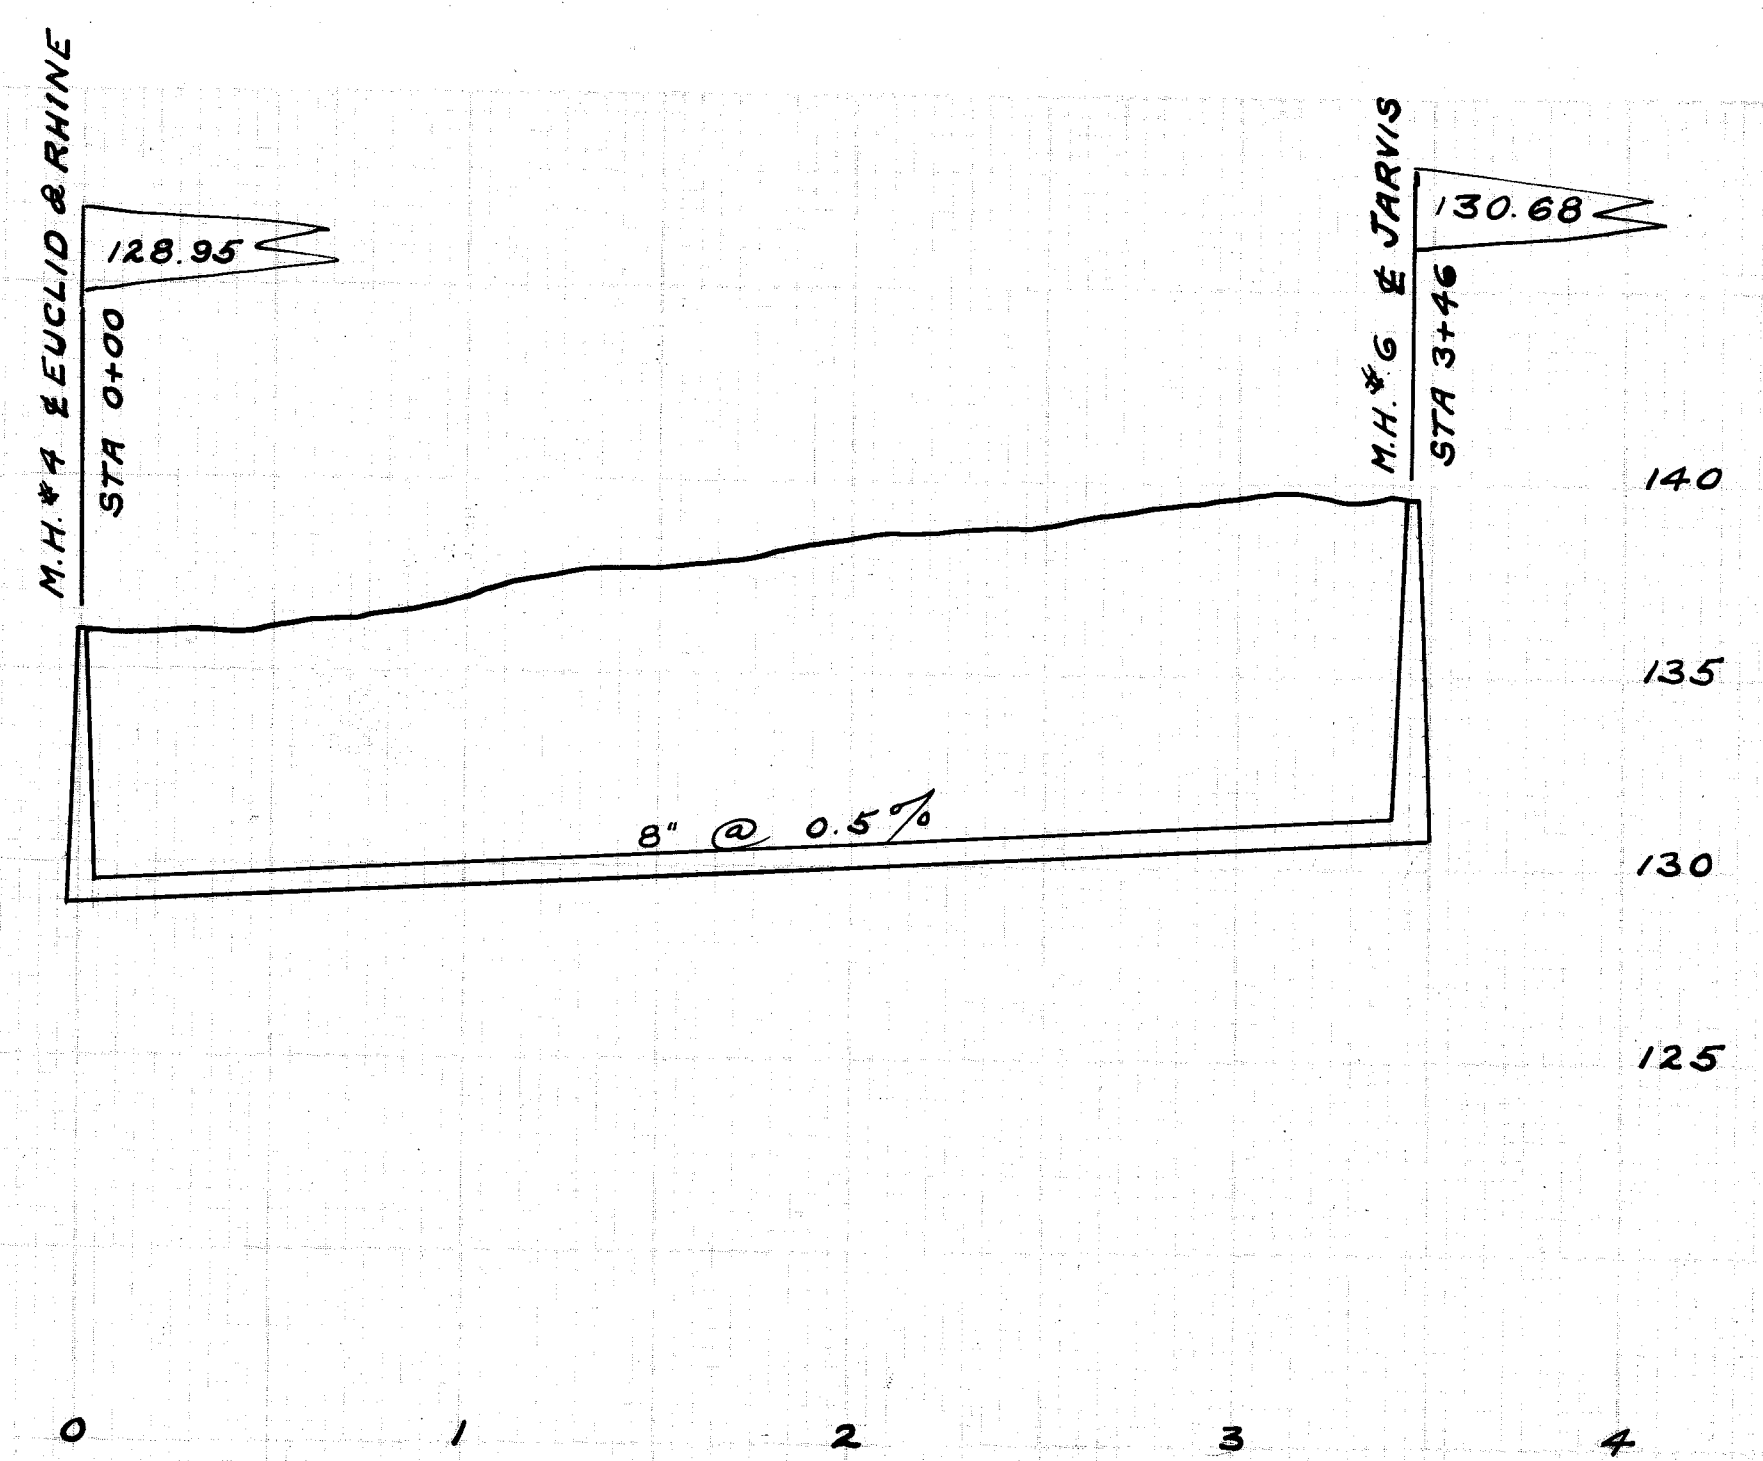
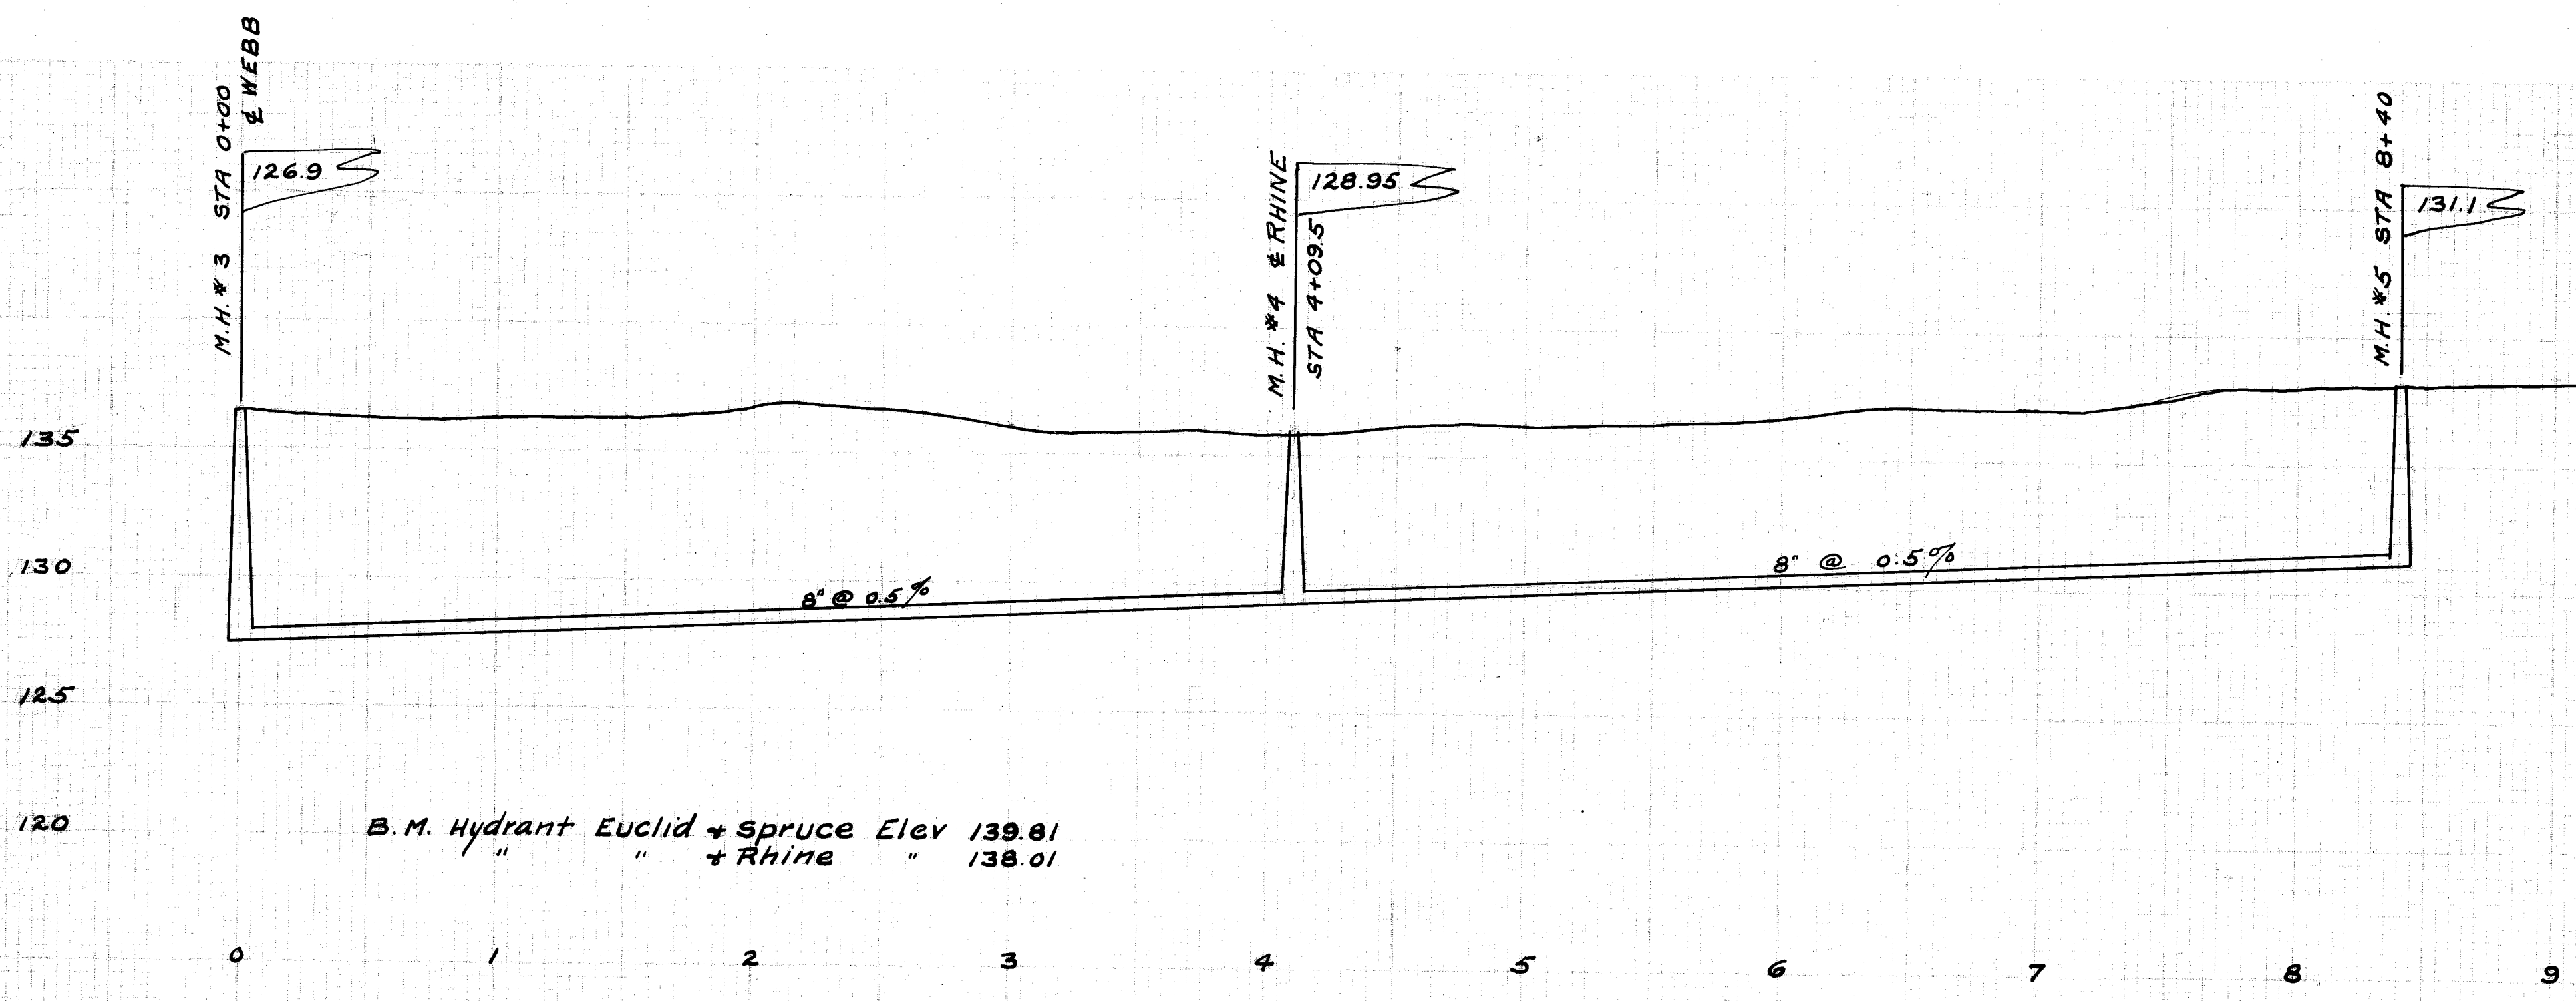
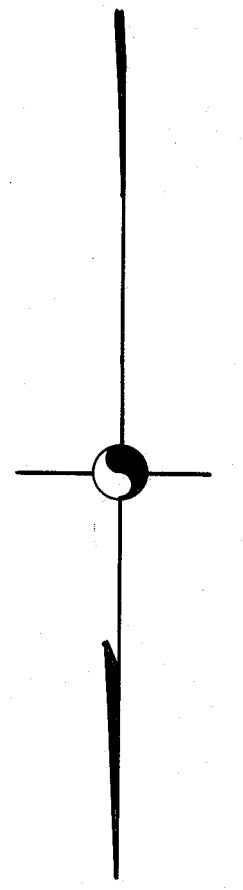
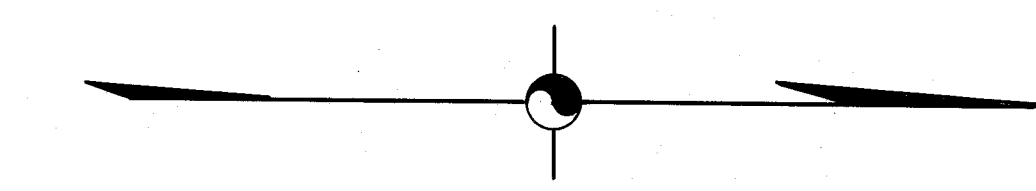


PLAN
SURVEYED
NOT BACK
ALIGNED
ON PAID CHECKED

PROFILE
B.M. HYDRANT
ELEV. 139.81
+ RHINE
ELEV. 138.01

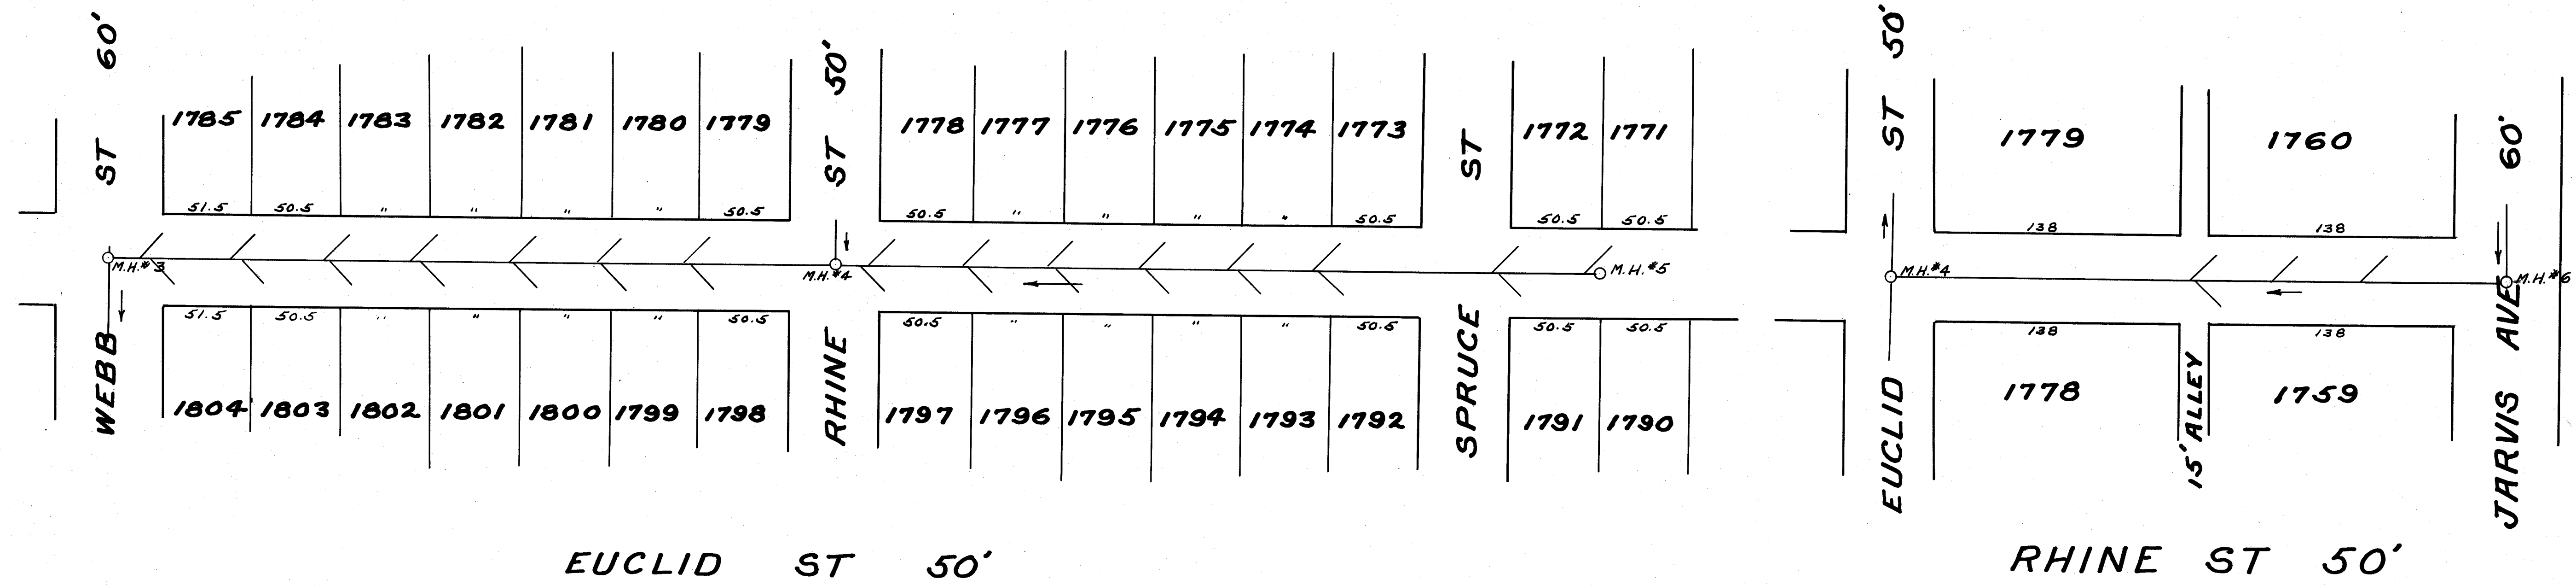

CITY OF MASSILLON OHIO			
EUCLID ST SEWER			
WEBB ST 840' NORTH			
RHINE ST SEWER			
EUCLID TO JARVIS AVE			
APPROVED BY		DEPARTMENT OF PUBLIC	
CITY ENGINEER		SERVICE ENGINEERING	
DIVISION		DIVISION	
DRAWN BY	FLB BK 43	APR 2 1925	HOR 1"=50'
CHECK BY	PAGE 69	VER 1"=5'	

FILE NO SE-144
ACC NO 559