


PIGEON RUN ROAD


15' Brick Pavement

M.H. #3

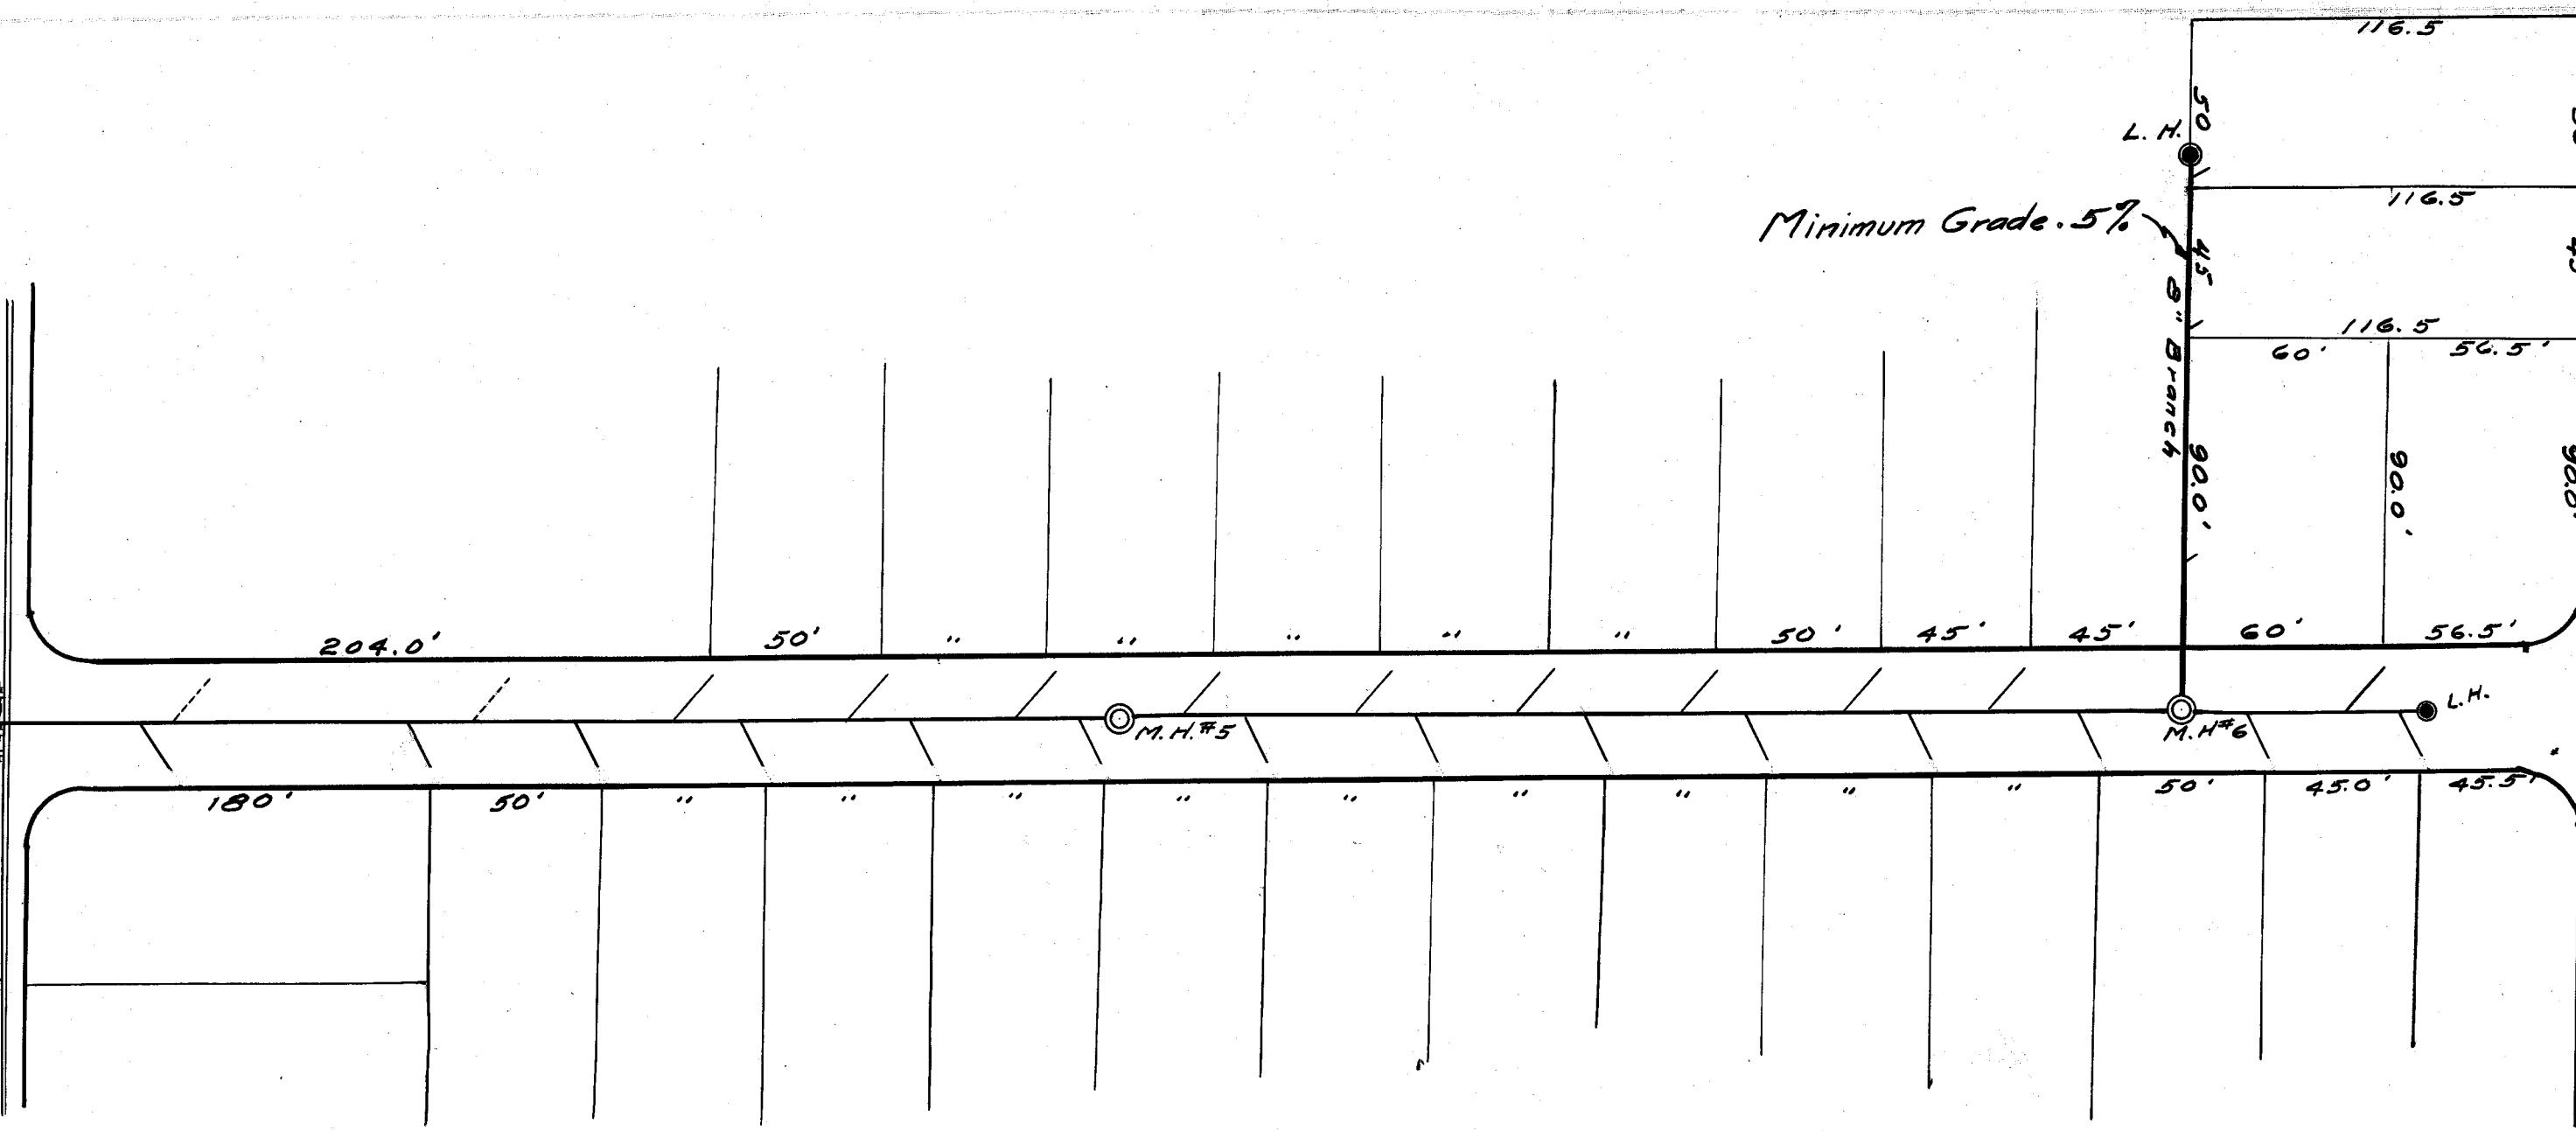

BUCHER ST. 50'

BYRON AVE
STREET 40'

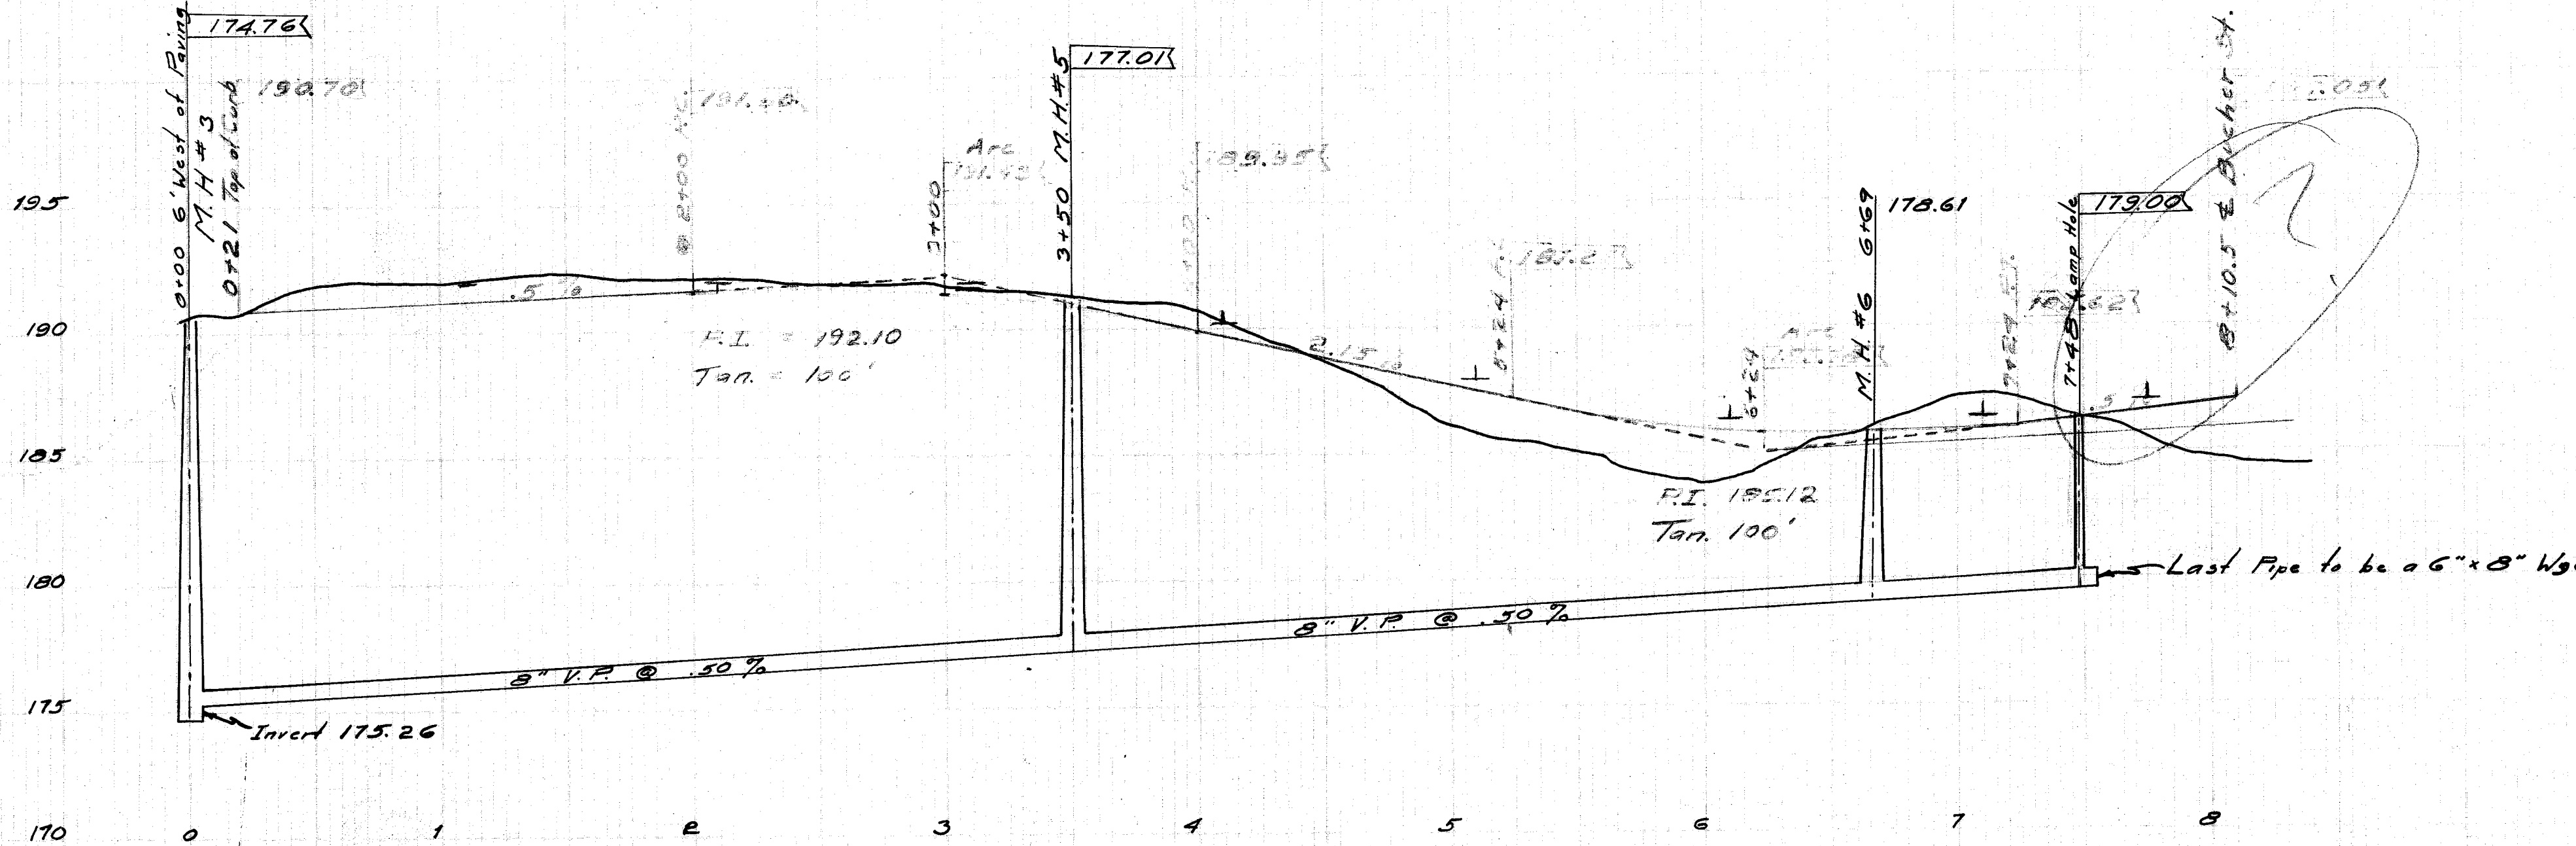

NOTE:-
B.M. Hyd. on Tremont St. at Pigeon Run Road
Elevation 179.65

All laterals to be 6 inch Vitrified Pipe and
run to curb.
Laterals to be at least 7' Deep at curb
Estimated Lincol ft. of laterals...390 (6 inch V.P.)
" Lincol ft. of Main line...905 (8 inch V.P.)
" Vertical ft. of Manhole...21'
" " " Lamp hole...11'
Manhole Castings 2
Lamp hole " 2
8"x6" Wyes 30
Stoppers 31
Wye Poles 30

CITY OF MASSILLON OHIO			
STREET 40'			
FIRST NORTH OF OVERLOOK - 8" SAN-ITARY SEWER FROM PIGEON RUN ROAD TO BUCHER			
APPROVED BY	DEPT OF PUBLIC SERVICE		
City Eng.	DIVISION OF ENGINEERING		
Drawn By	May 11-1924	Scales	V. 1"=5' H. 1"=50'
Checked By		File No.	S.E. 147
		Acc. No.	566