




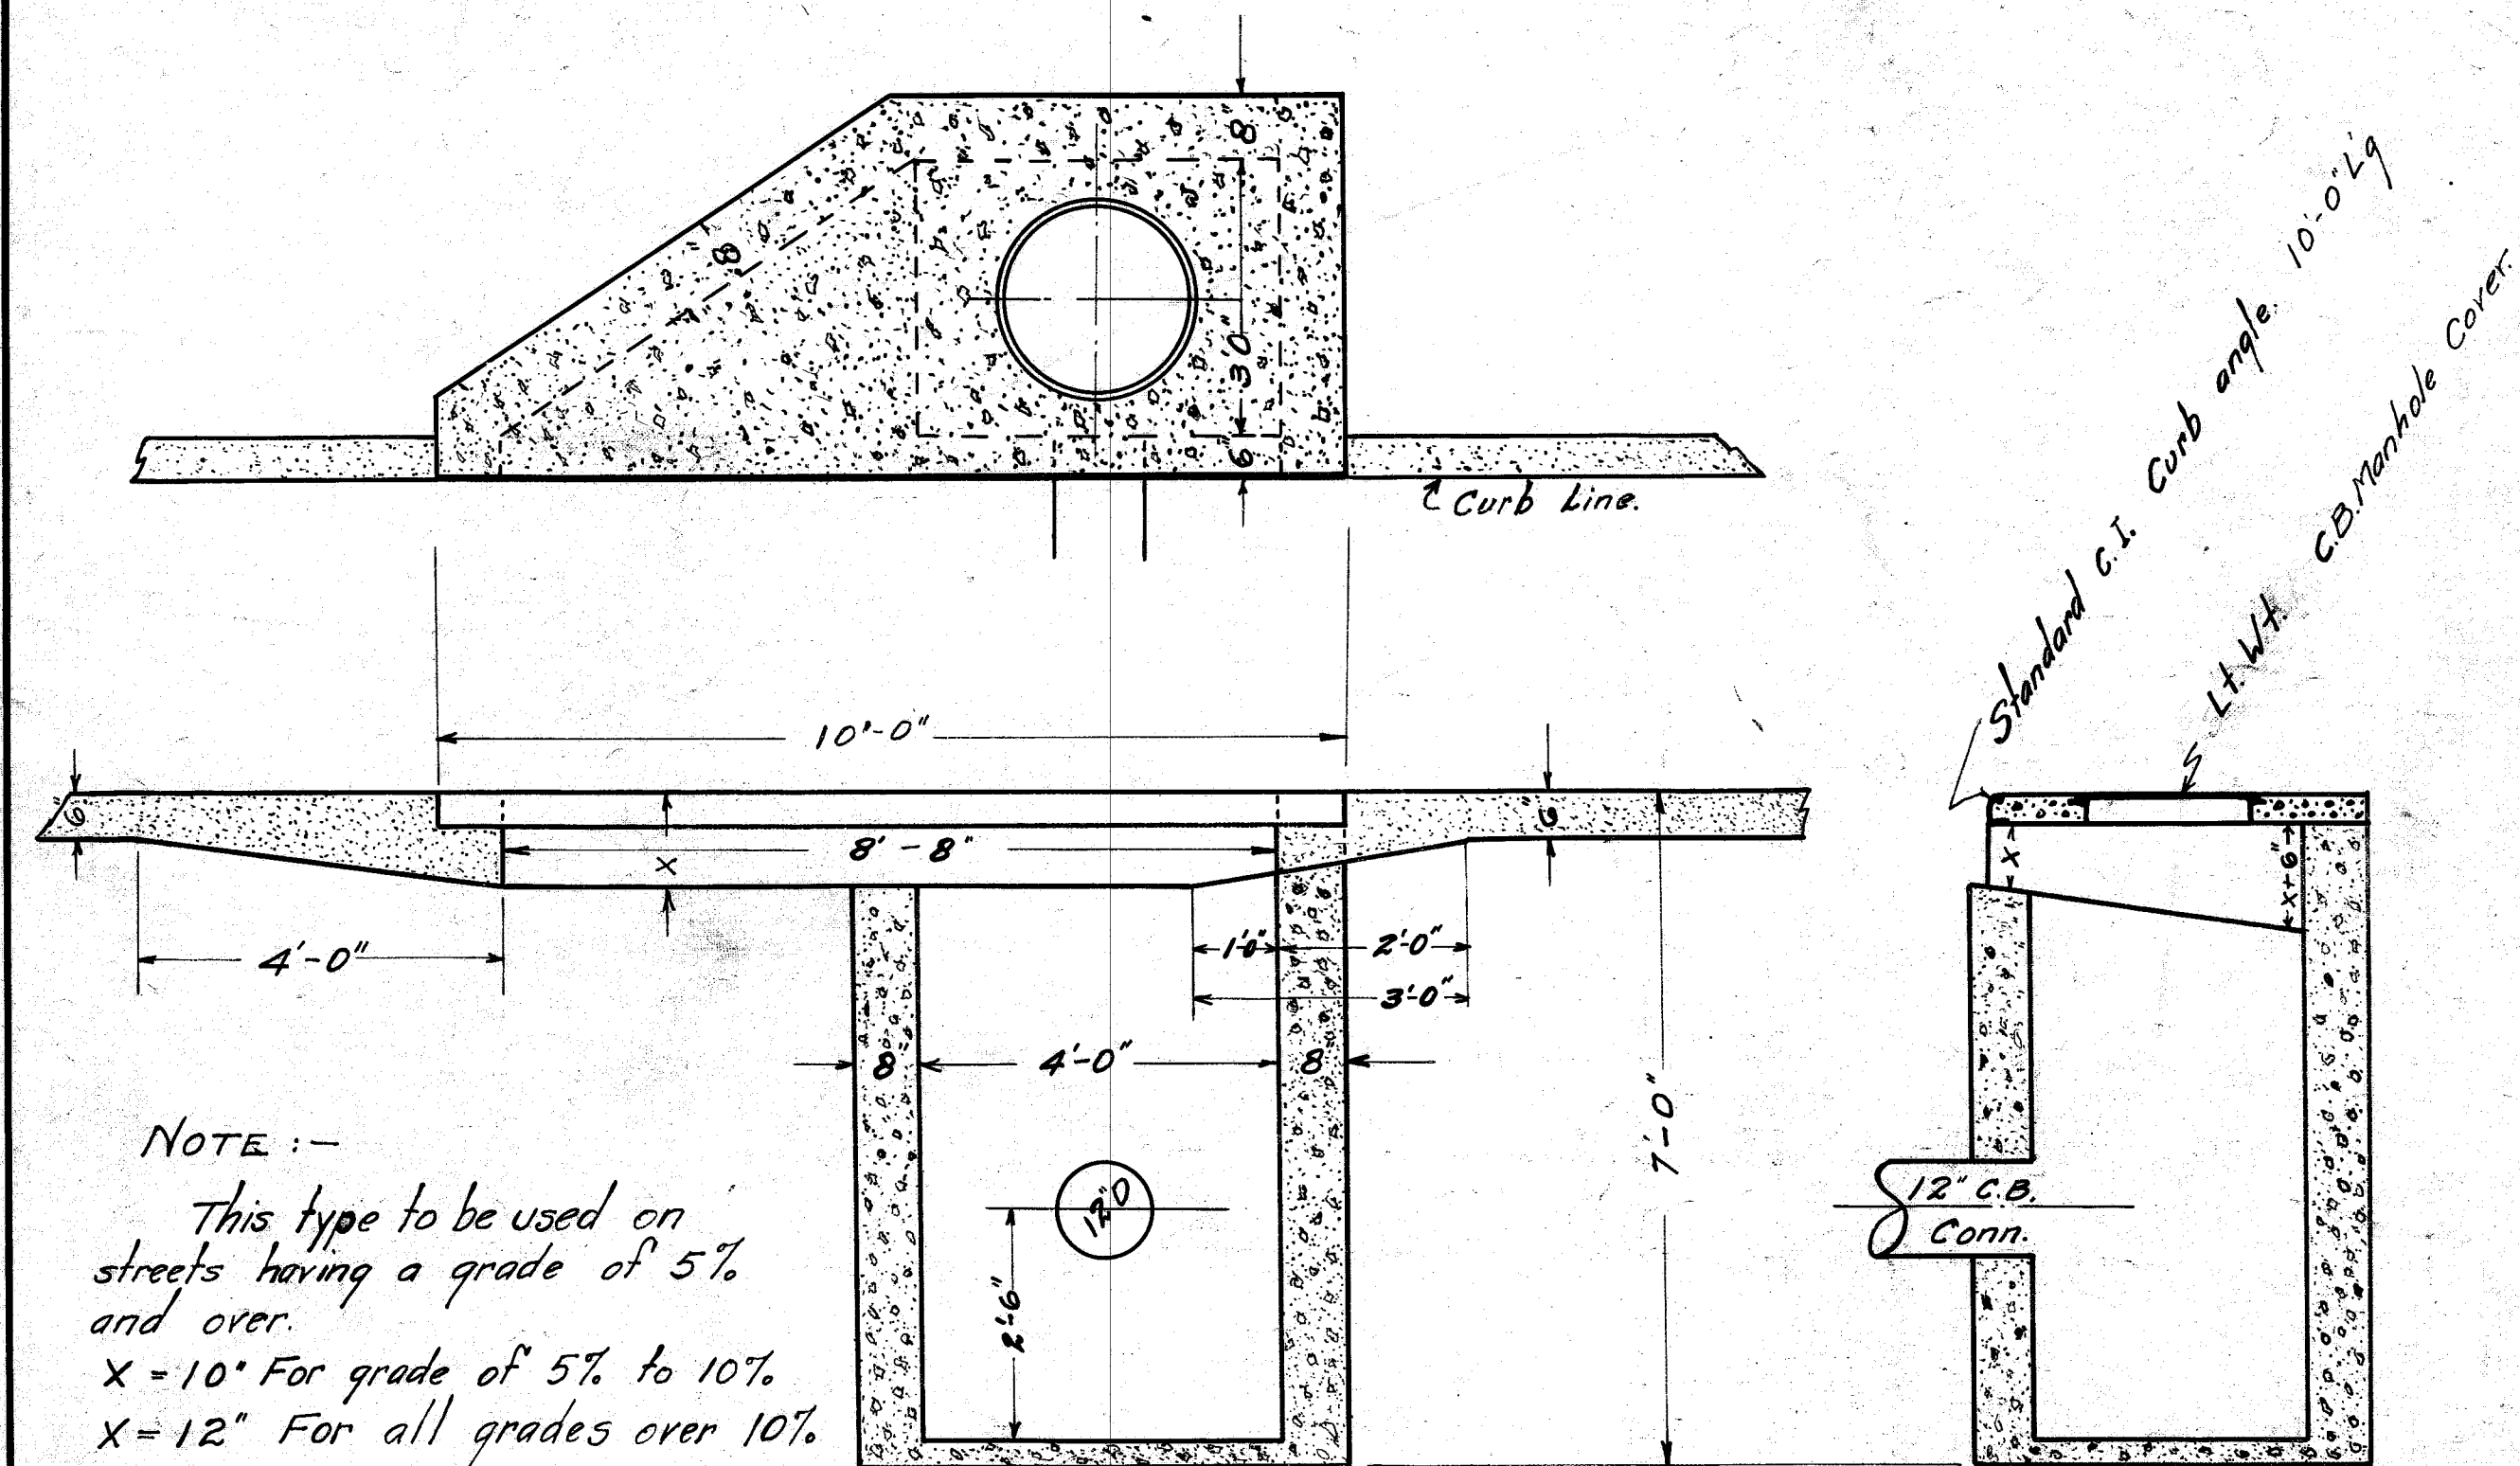


STANDARD CATCH BASIN "C"

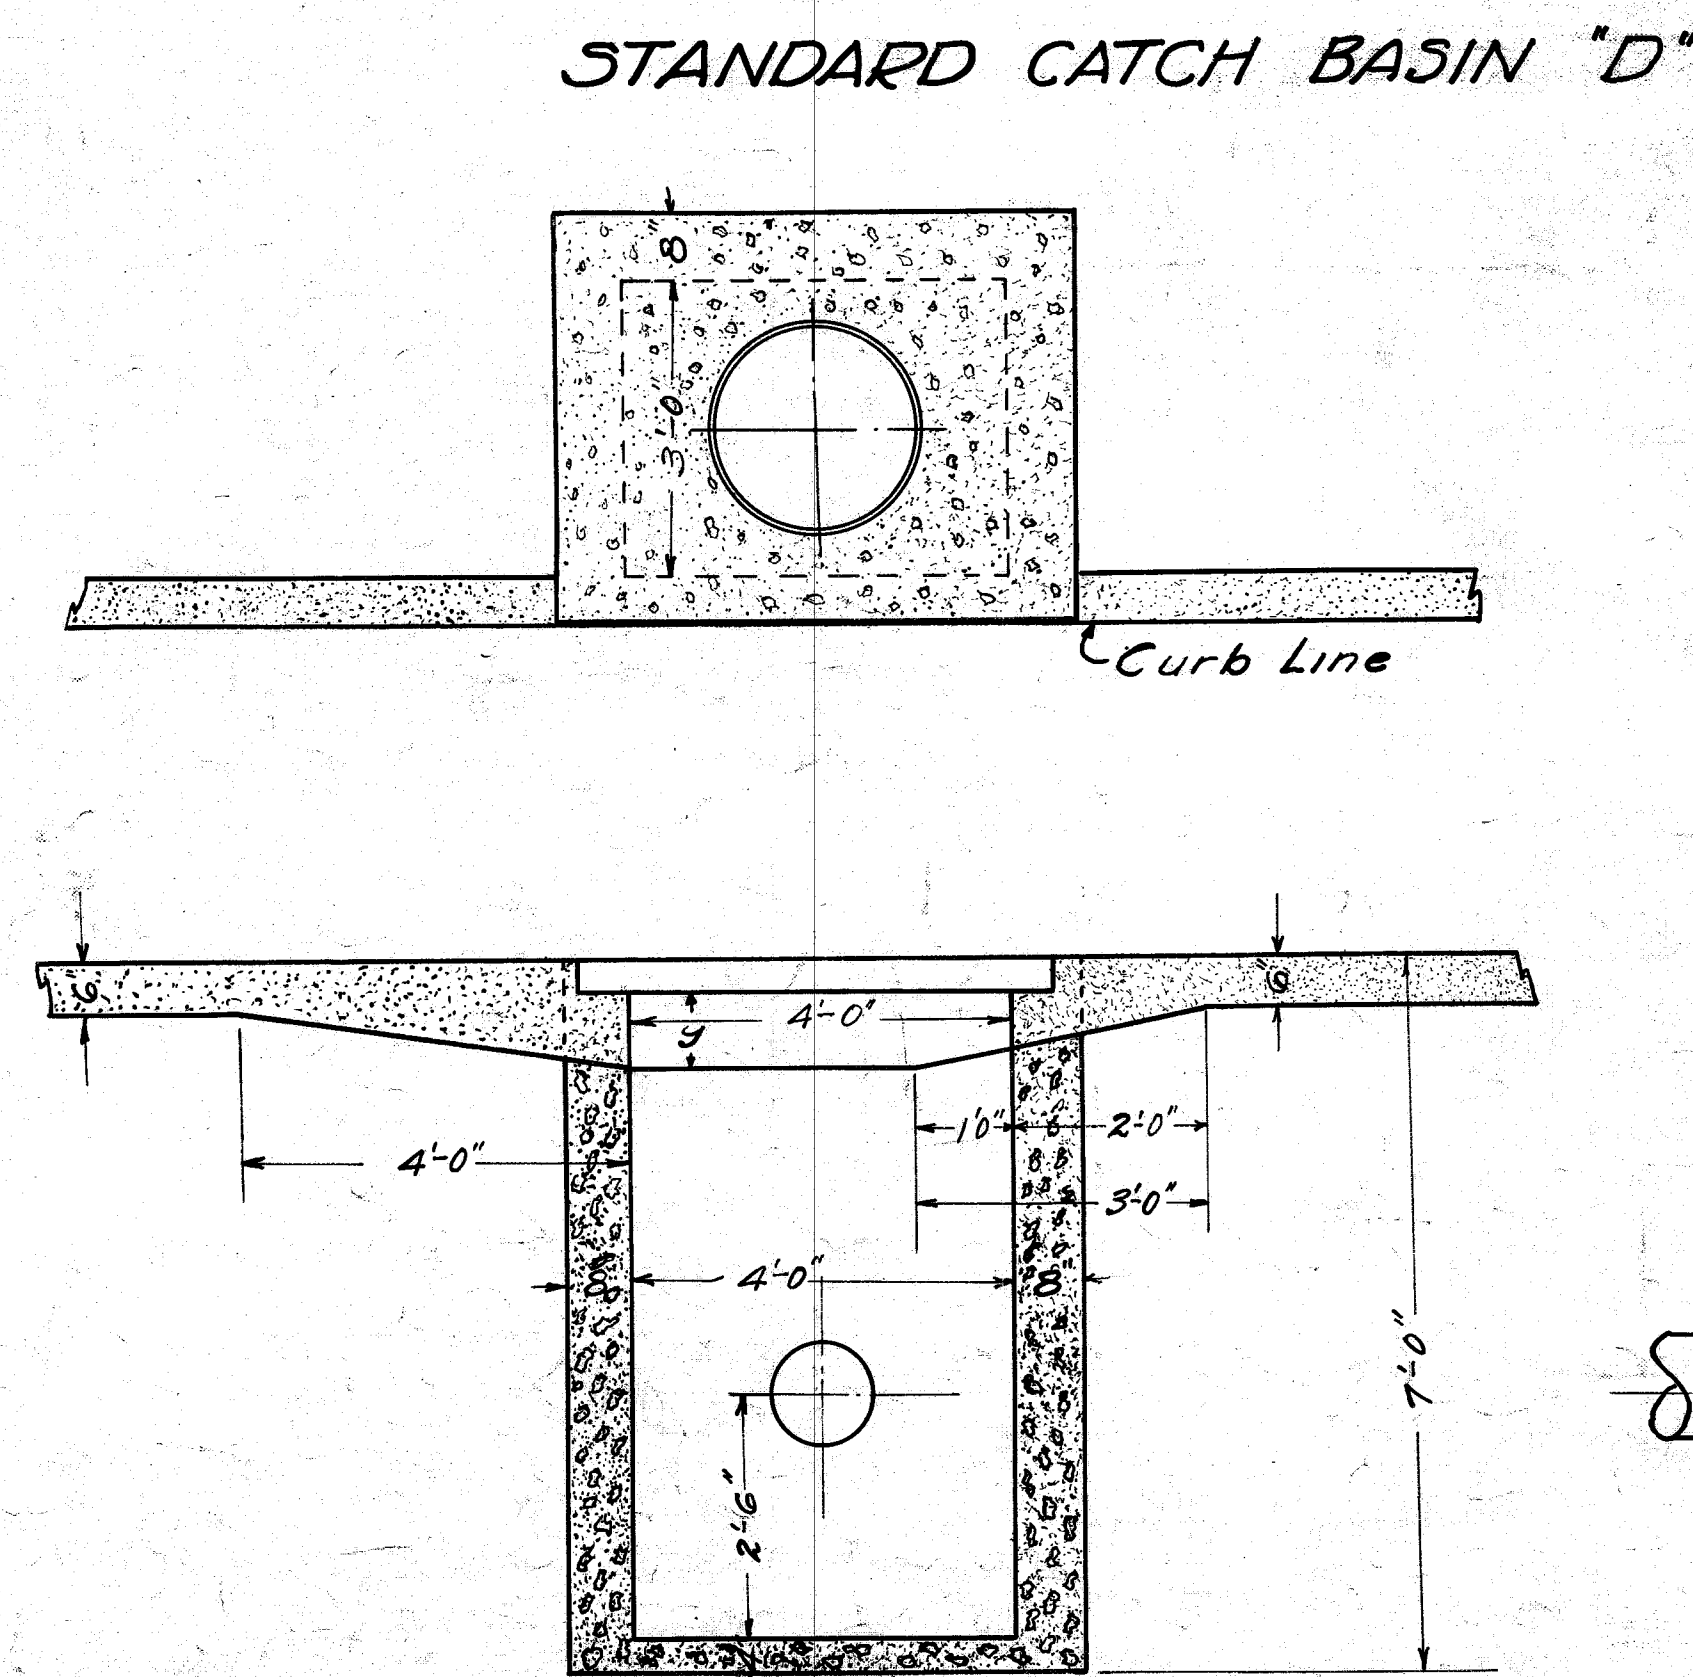

STANDARD CATCH BASIN "D"



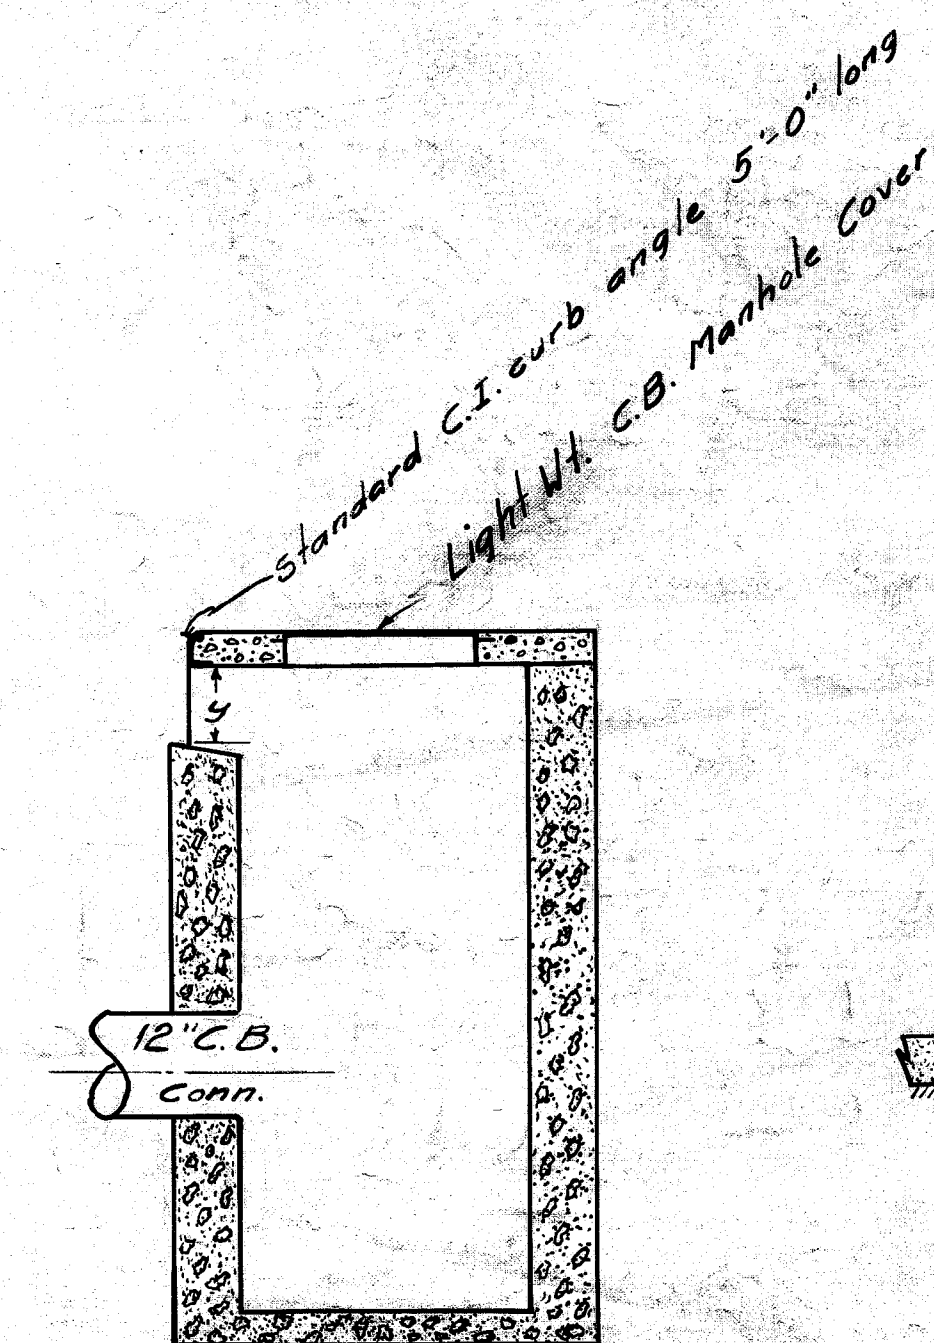


MANHOLES SHOWN ARE BRICK MODIFICATION FOR CONCRETE CONSTRUCTION AS INDICATED IN PLAN

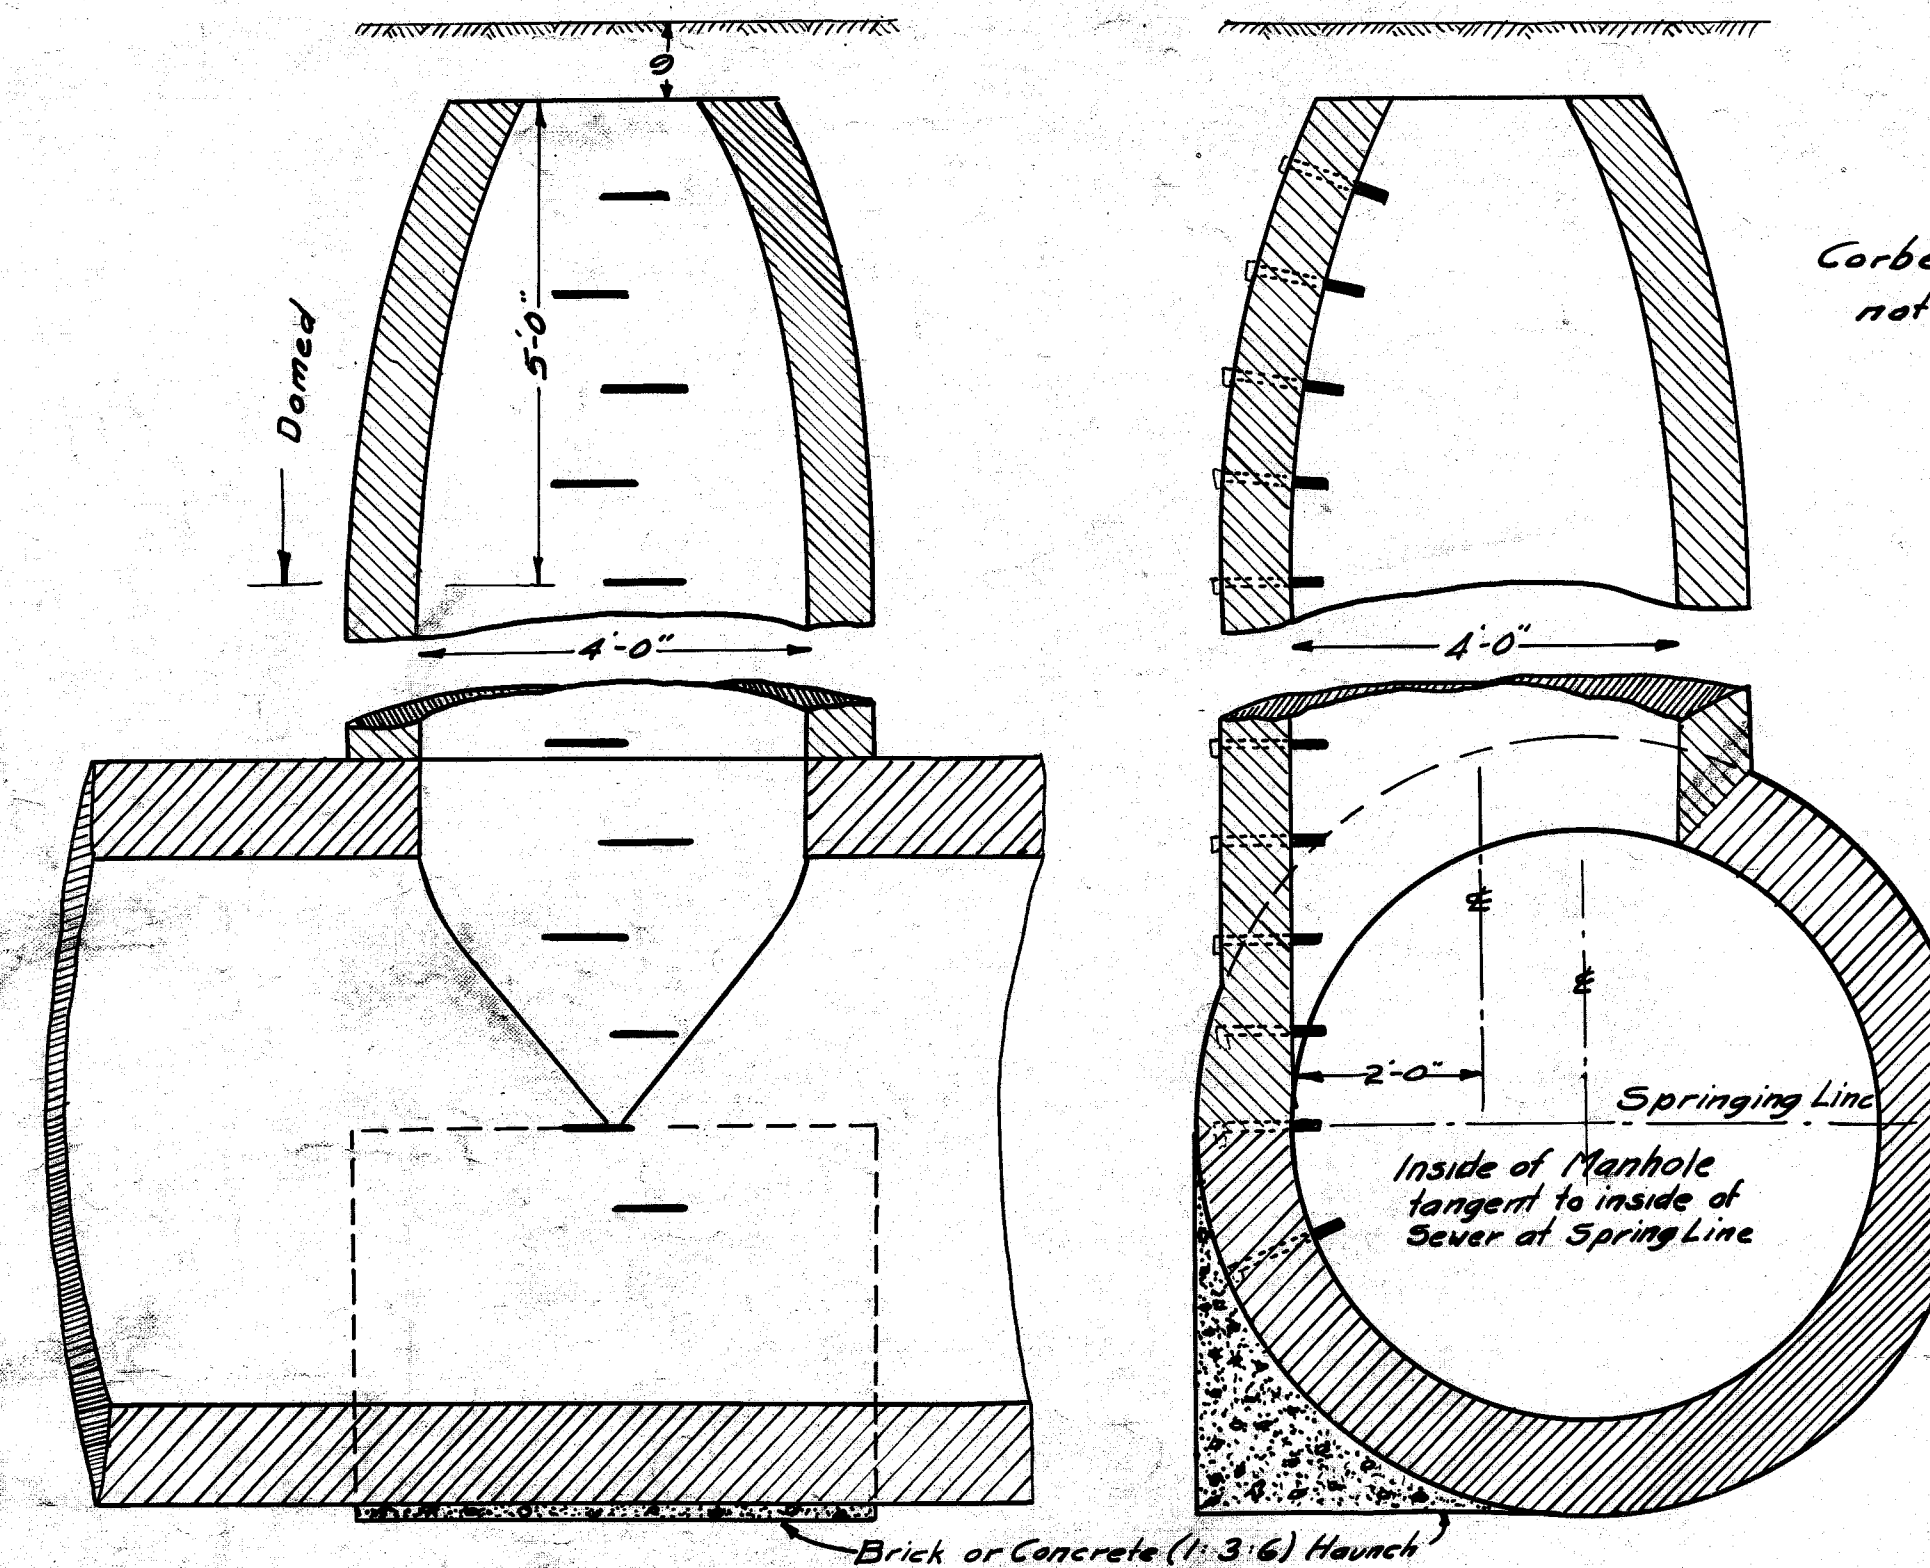


STANDARD MANHOLE FOR LARGE SEWER

TABLE OF WALL THICKNESS		
Manhole Depth	Brick	Concrete
From 0 to 16 ft.	8 1/2 inches	6 inches
" 16 to 22 ft.	13 "	9 "
Below 22 ft.	18 "	12 "

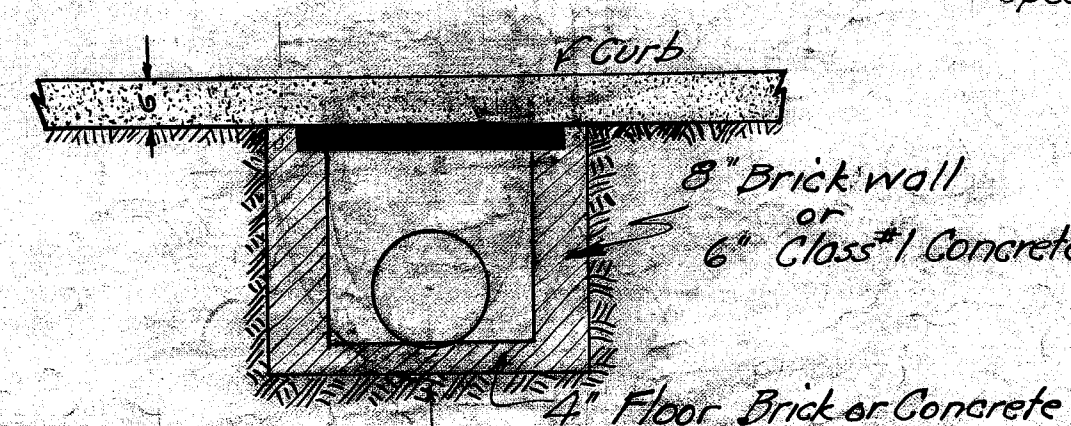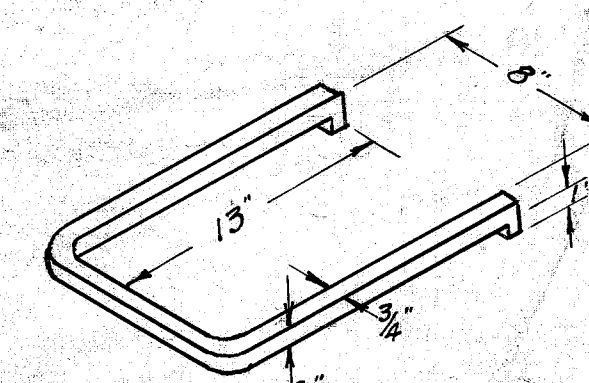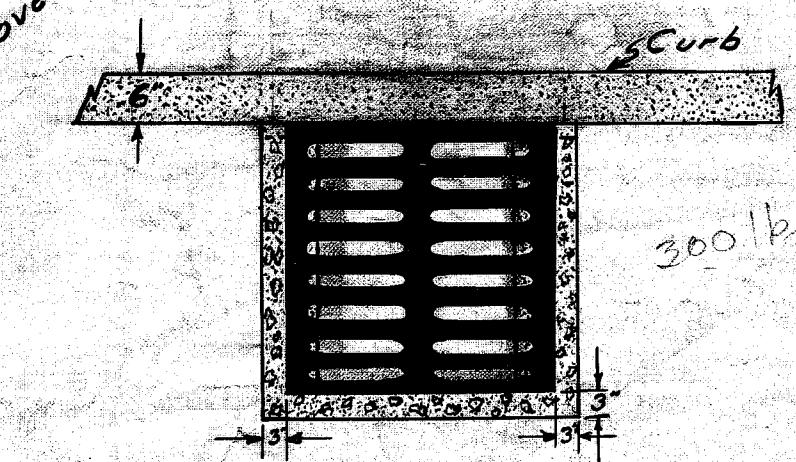

STANDARD INLET PLAN B

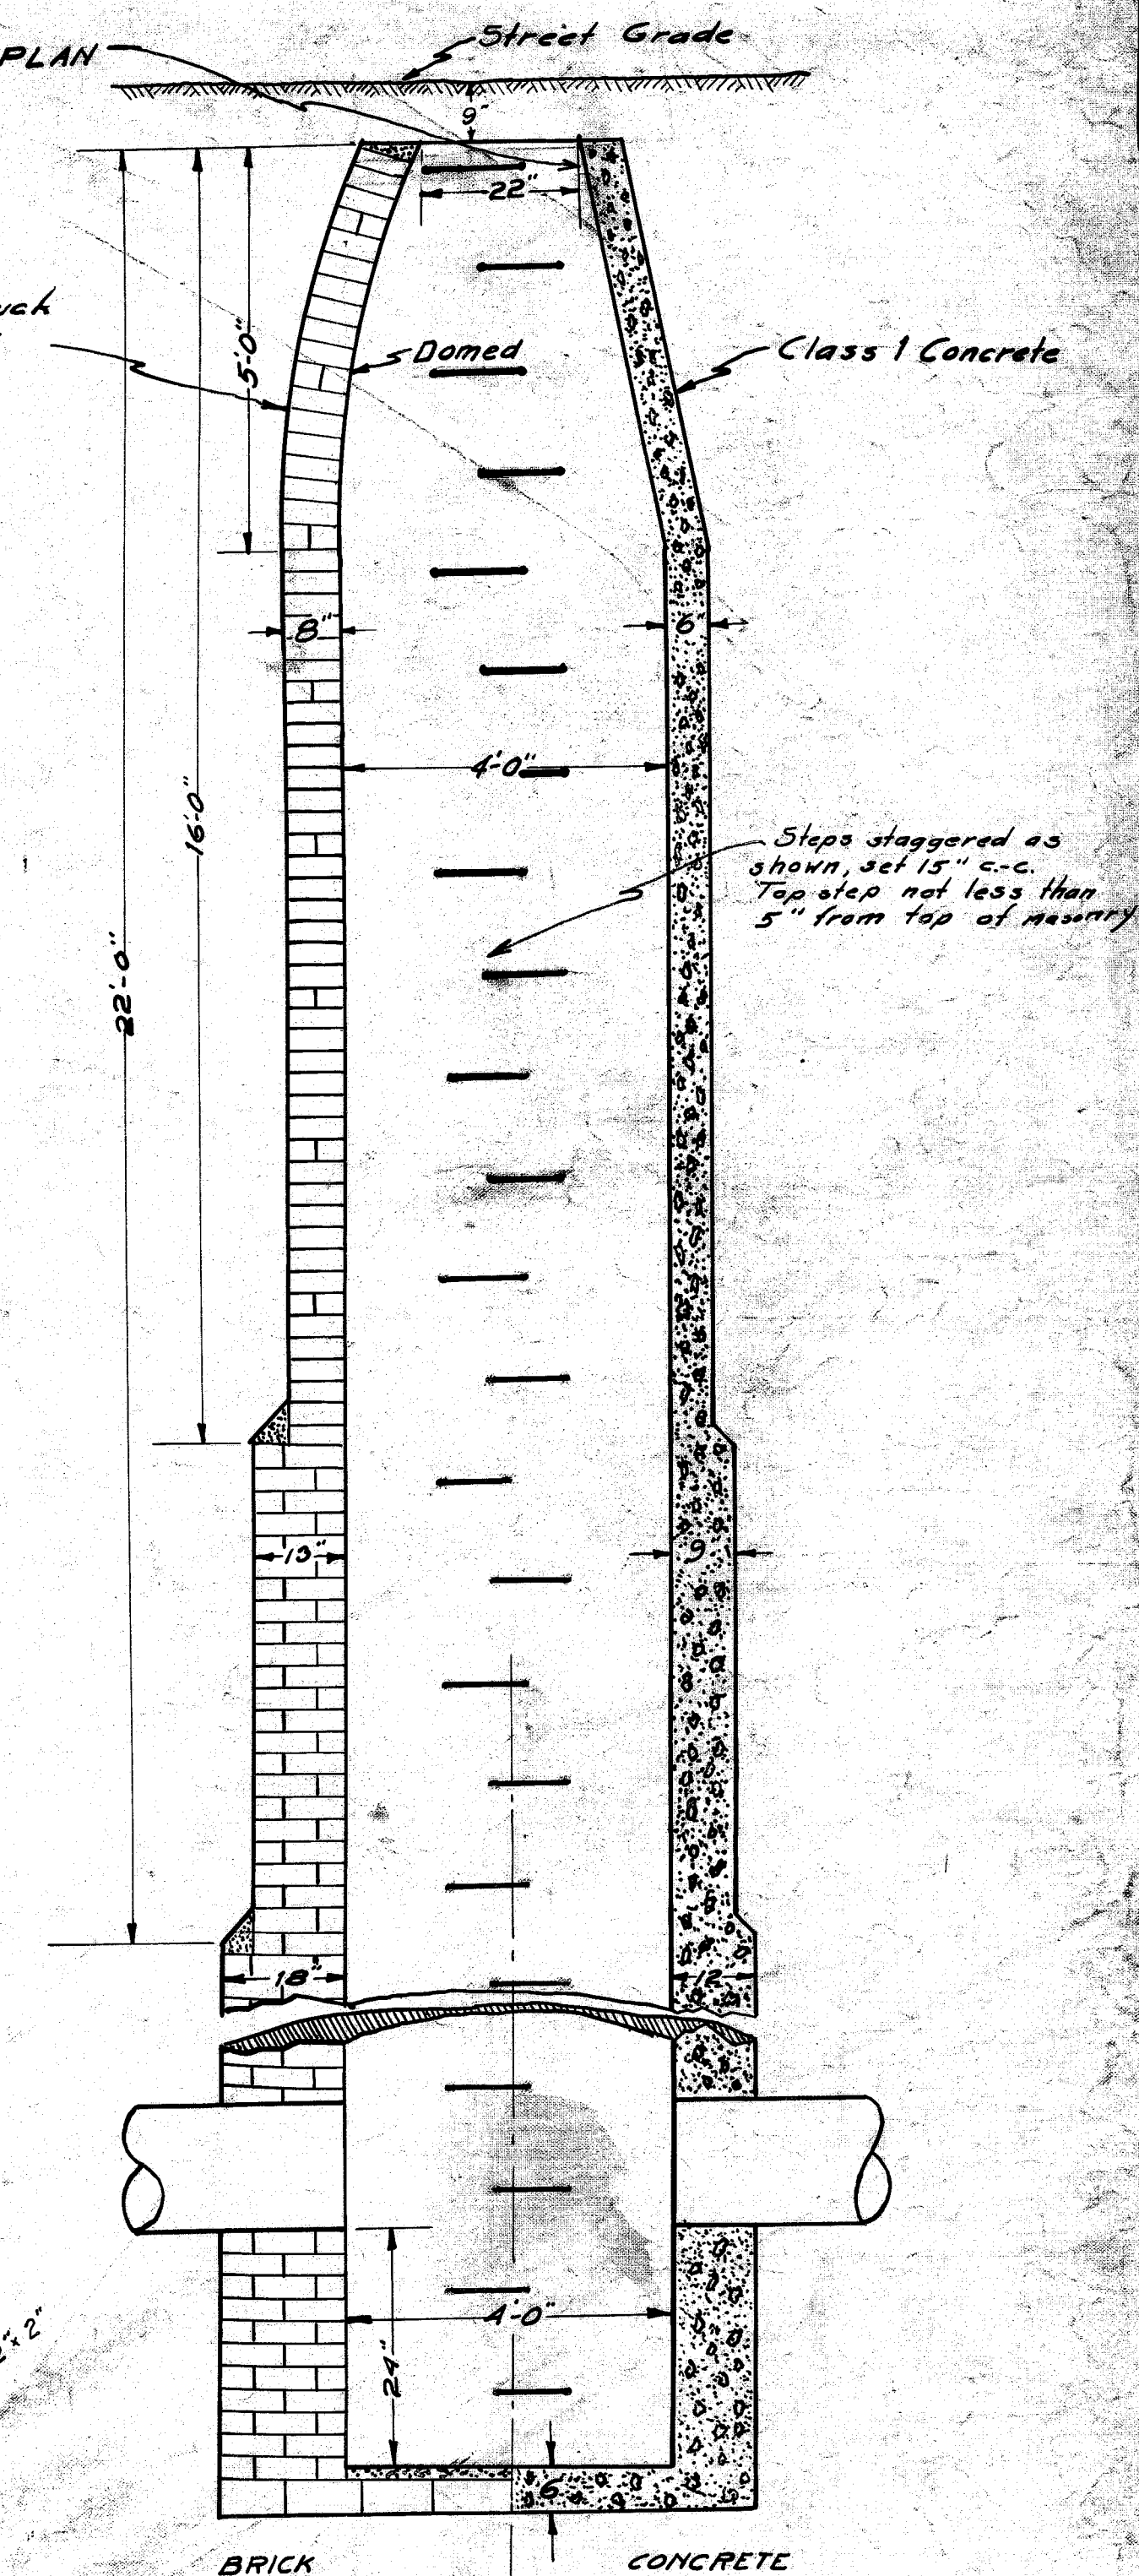

STANDARD MANHOLE

CITY OF MASSILLON, OHIO
STANDARD MANHOLES
CATCH BASINS & INLET

Approved By
City Engineer
Dr. By M.R.S. May, 1925
Scale 1" = 2'

File No. 5E 149 Ass. No. 570