



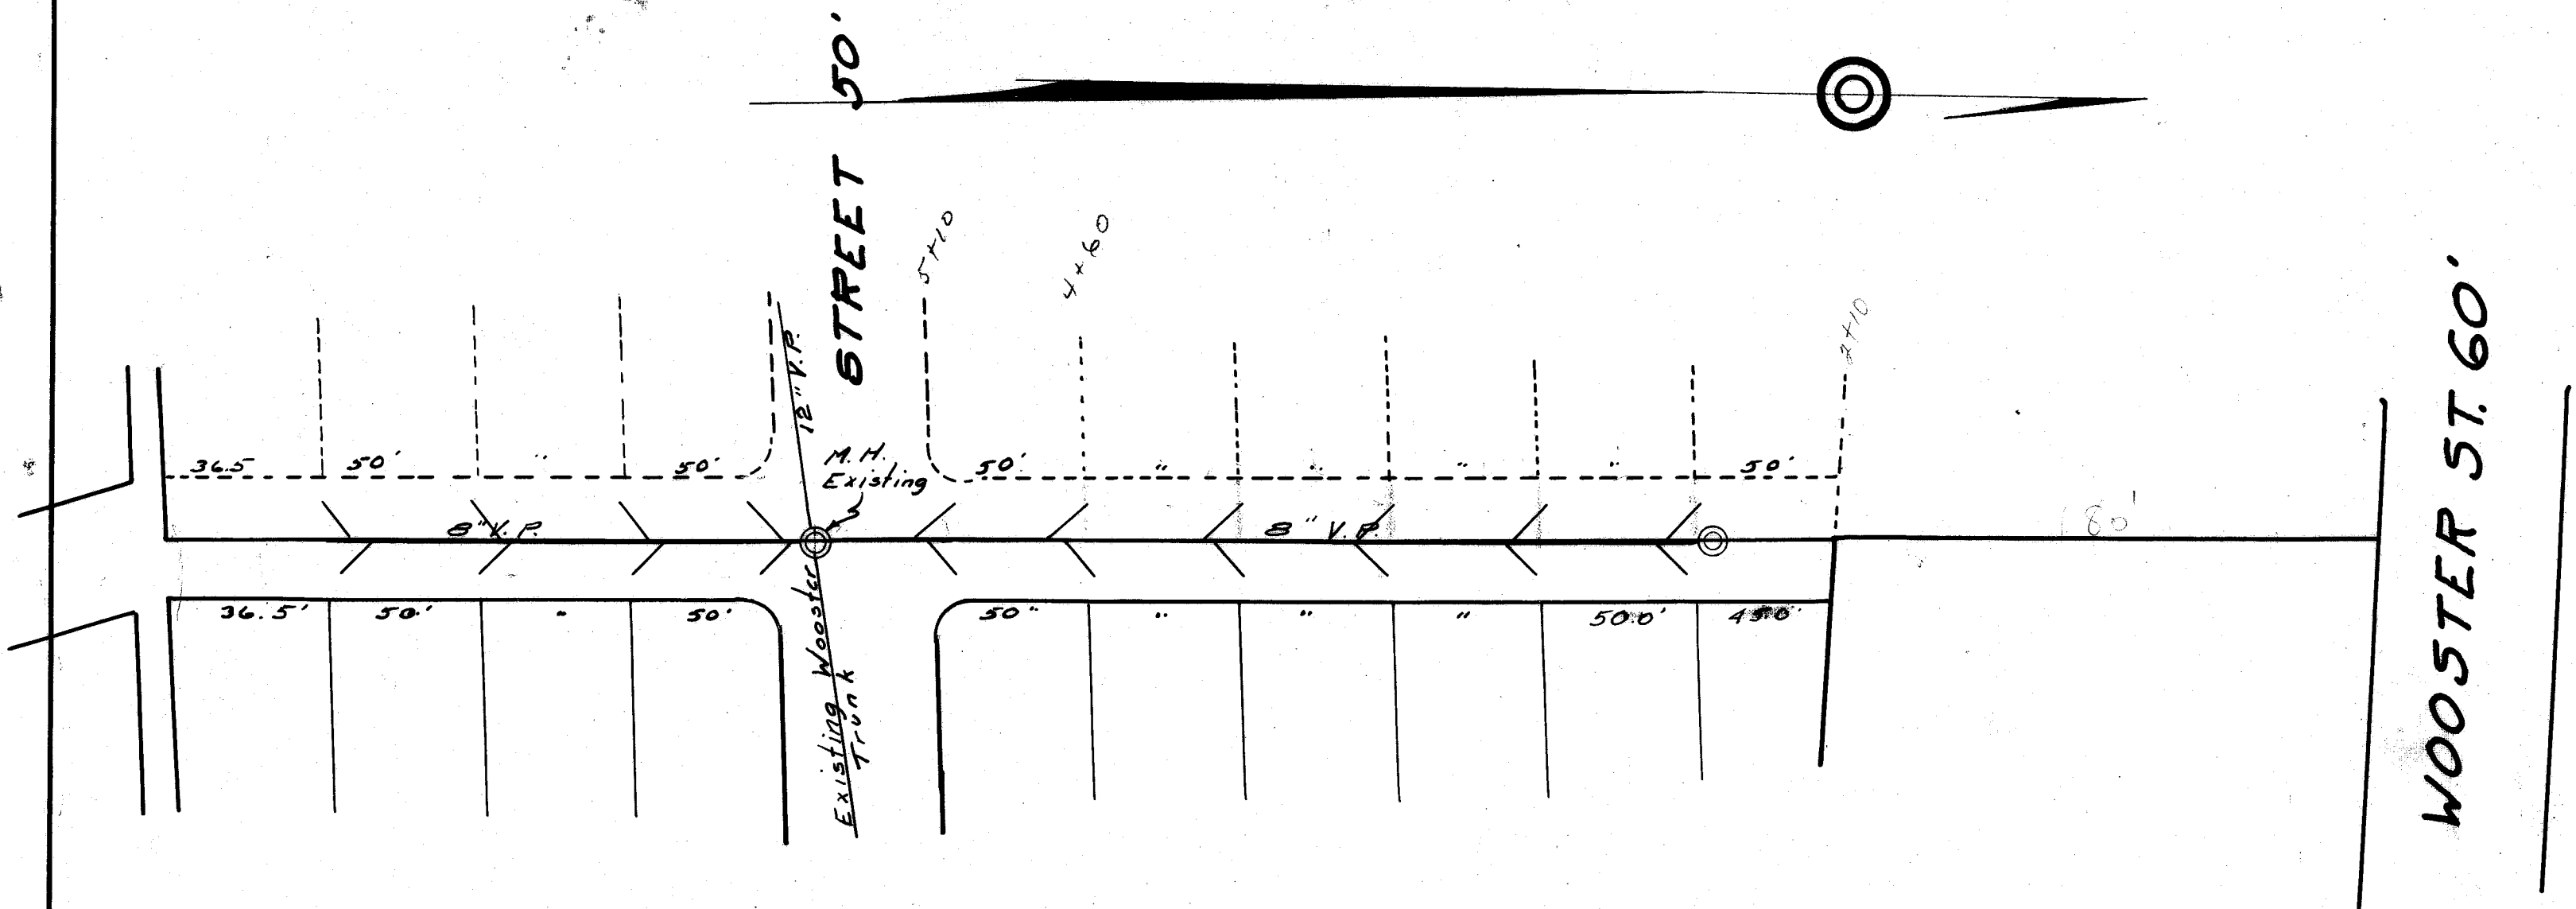

COLUMBUS ST. 40'

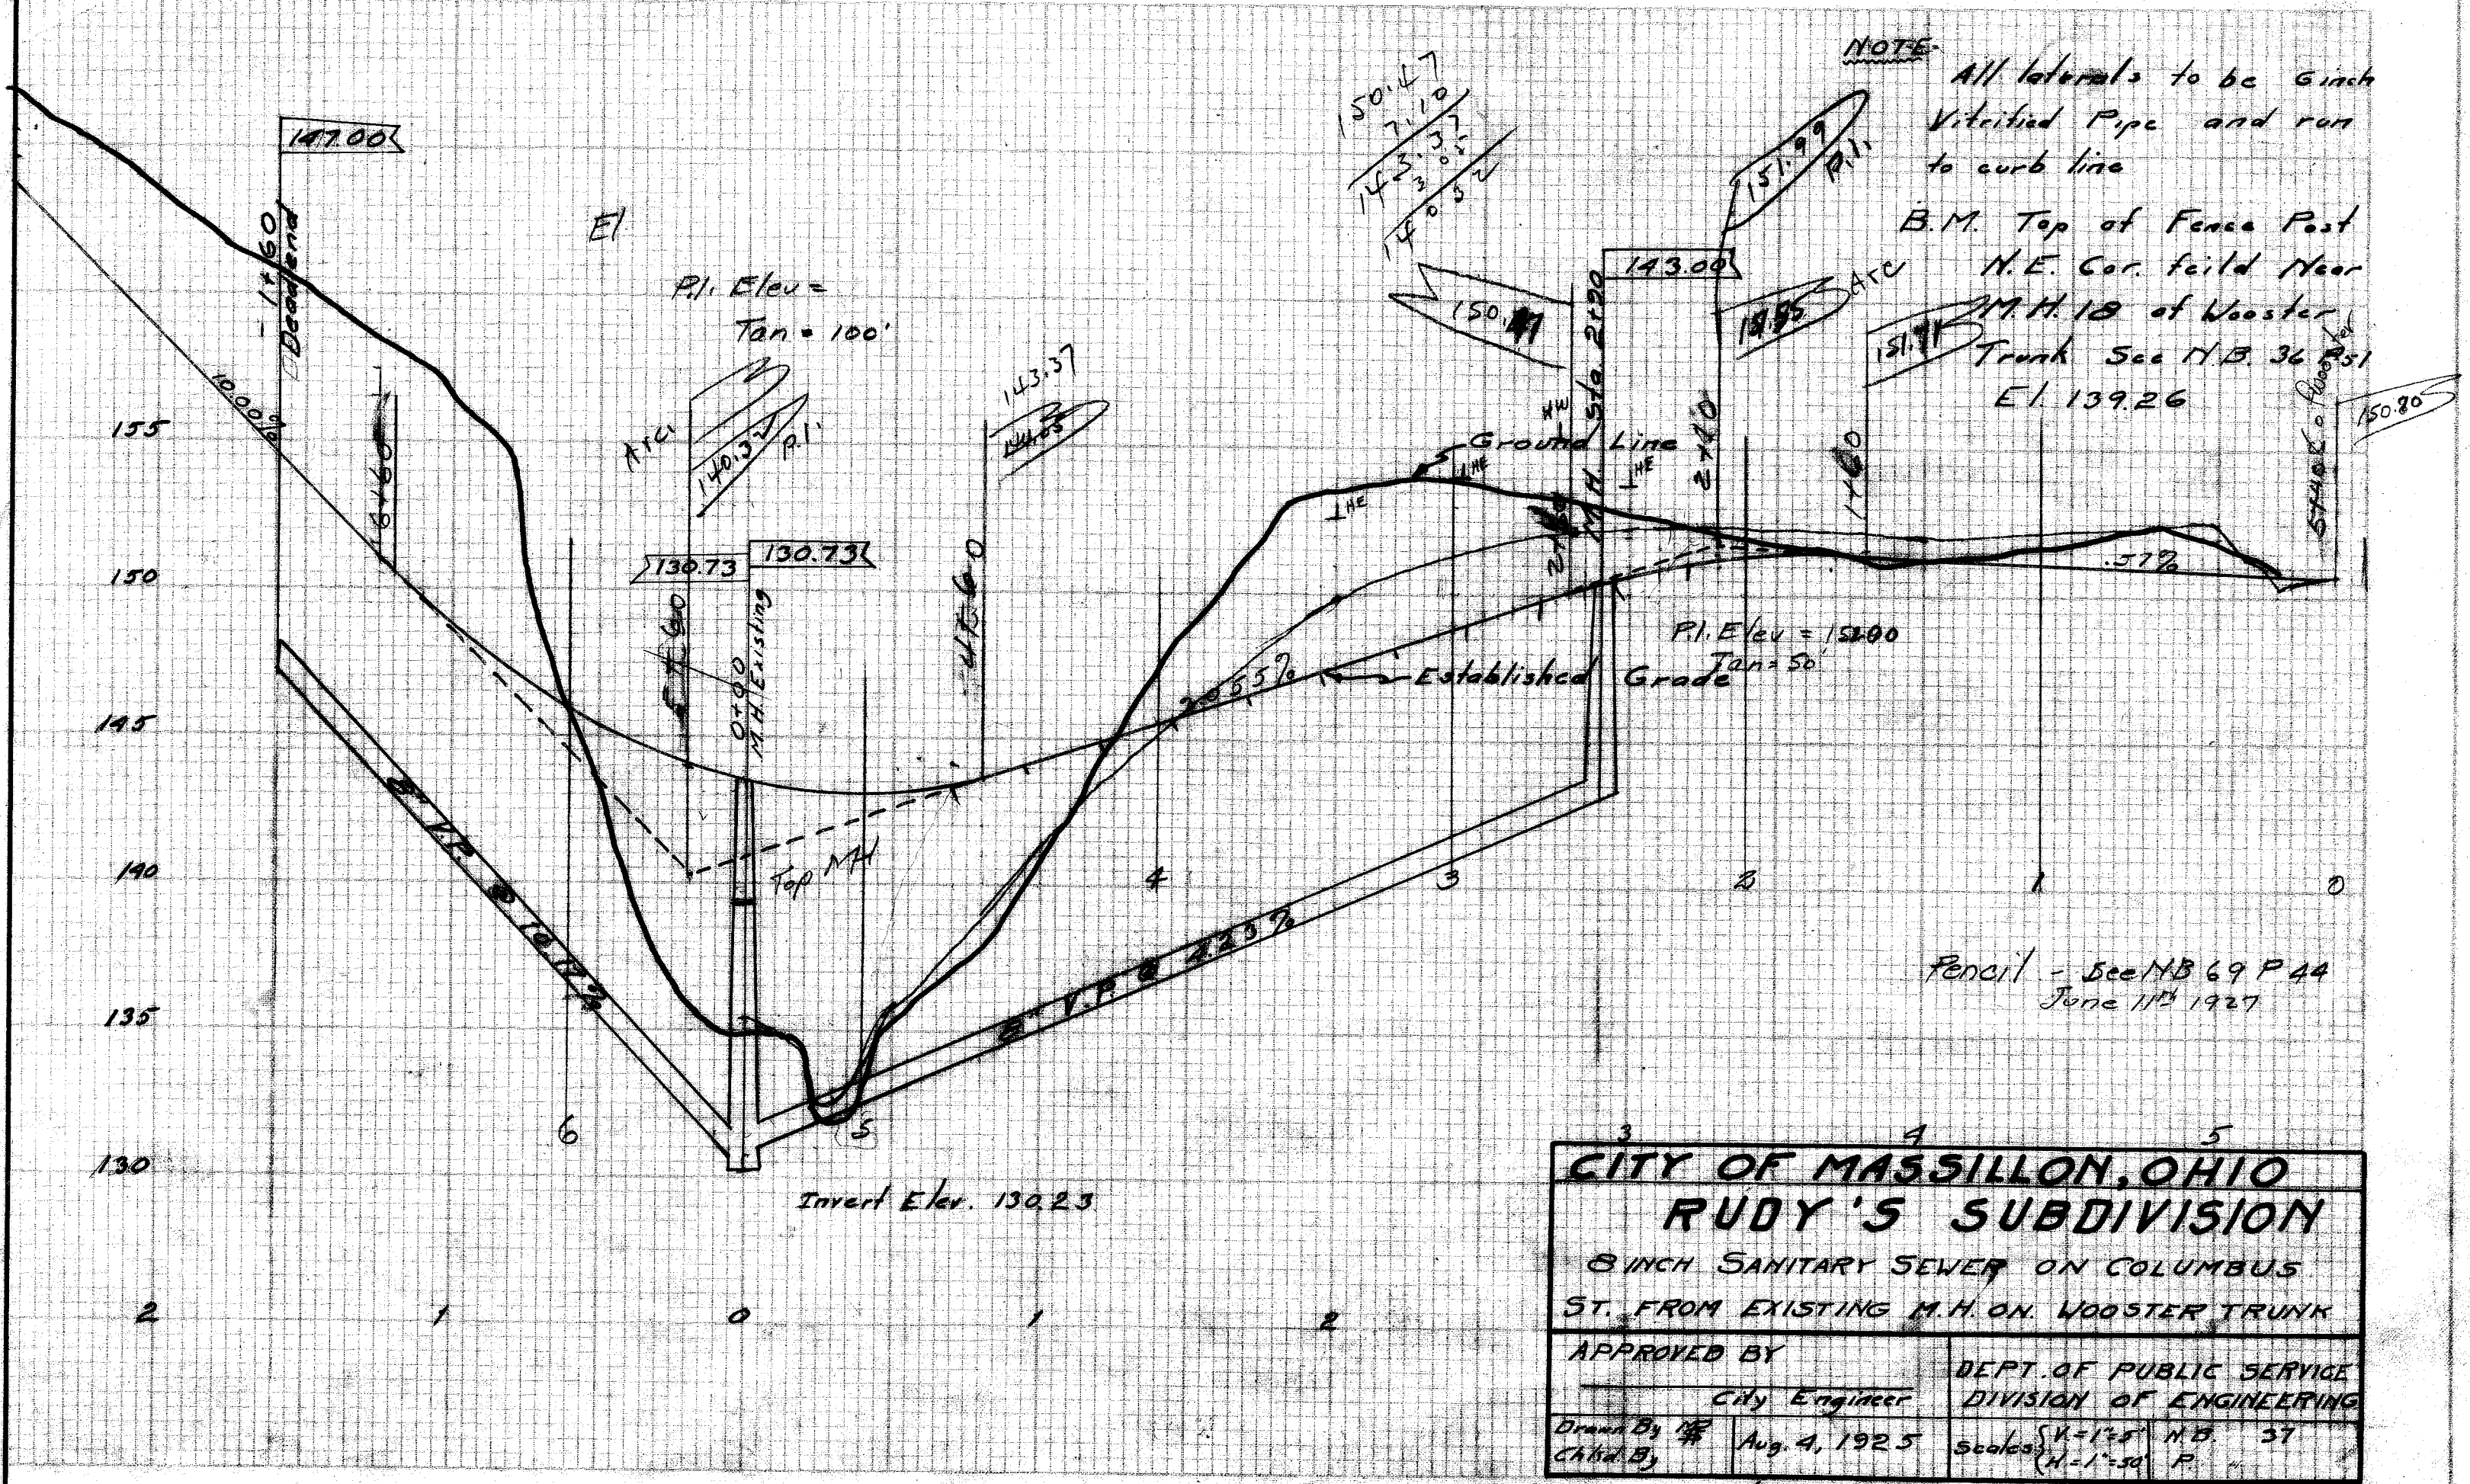

CITY OF MASSILLON, OHIO			
RUDY'S SUBDIVISION			
6 INCH SANITARY SEWER ON COLUMBUS ST. FROM EXISTING M.H. ON WOOSTER TRUNK			
APPROVED BY		DEPT. OF PUBLIC SERVICE	
City Engineer		DIVISION OF ENGINEERING	
Drawn By	Aug. 4, 1925	Scales	H.B. 37
Checked By			P.