



PLAN	SURVEYED	DATE
	PLOTTED	
	NOTE BOOK	ALIGNMENT CHECKED
	NO.	BY OF WAY CHECKED

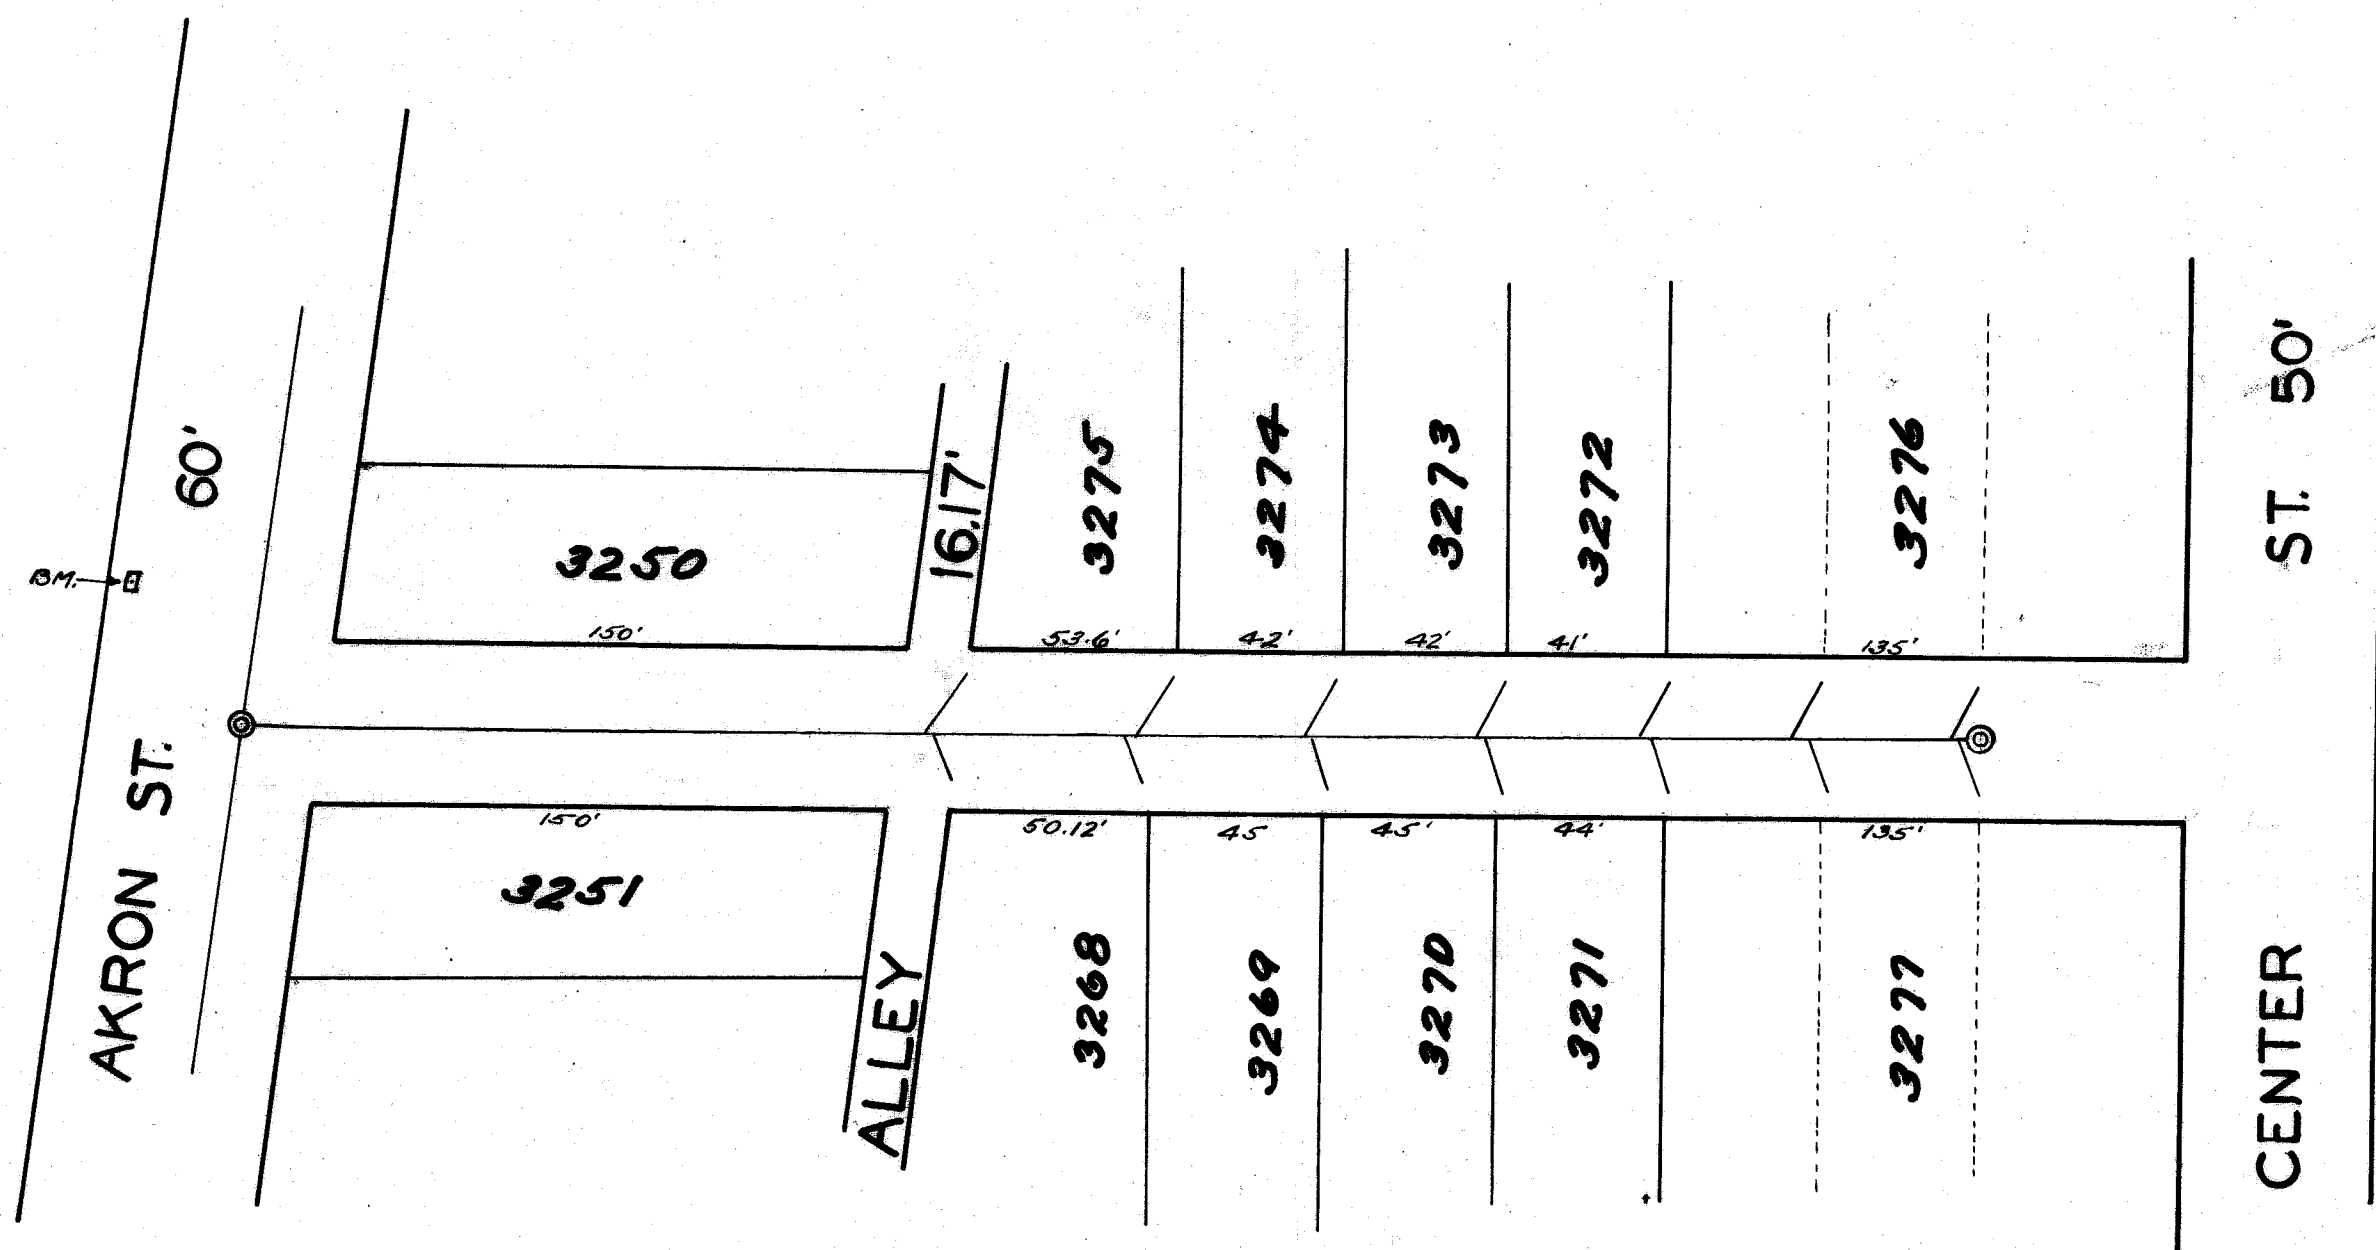

BM - Hyd. Akron +
Mathias Sts.
Elev. 174.95

Note: All laterals to be 6 inch
Vitrified Pipe and run to
curb line

PROFILE	Mathias St.	DATE
	Spoke	7/29/21
	NOTE BOOK	ALIGNMENT CHECKED
	NO. 49	BY OF WAY CHECKED

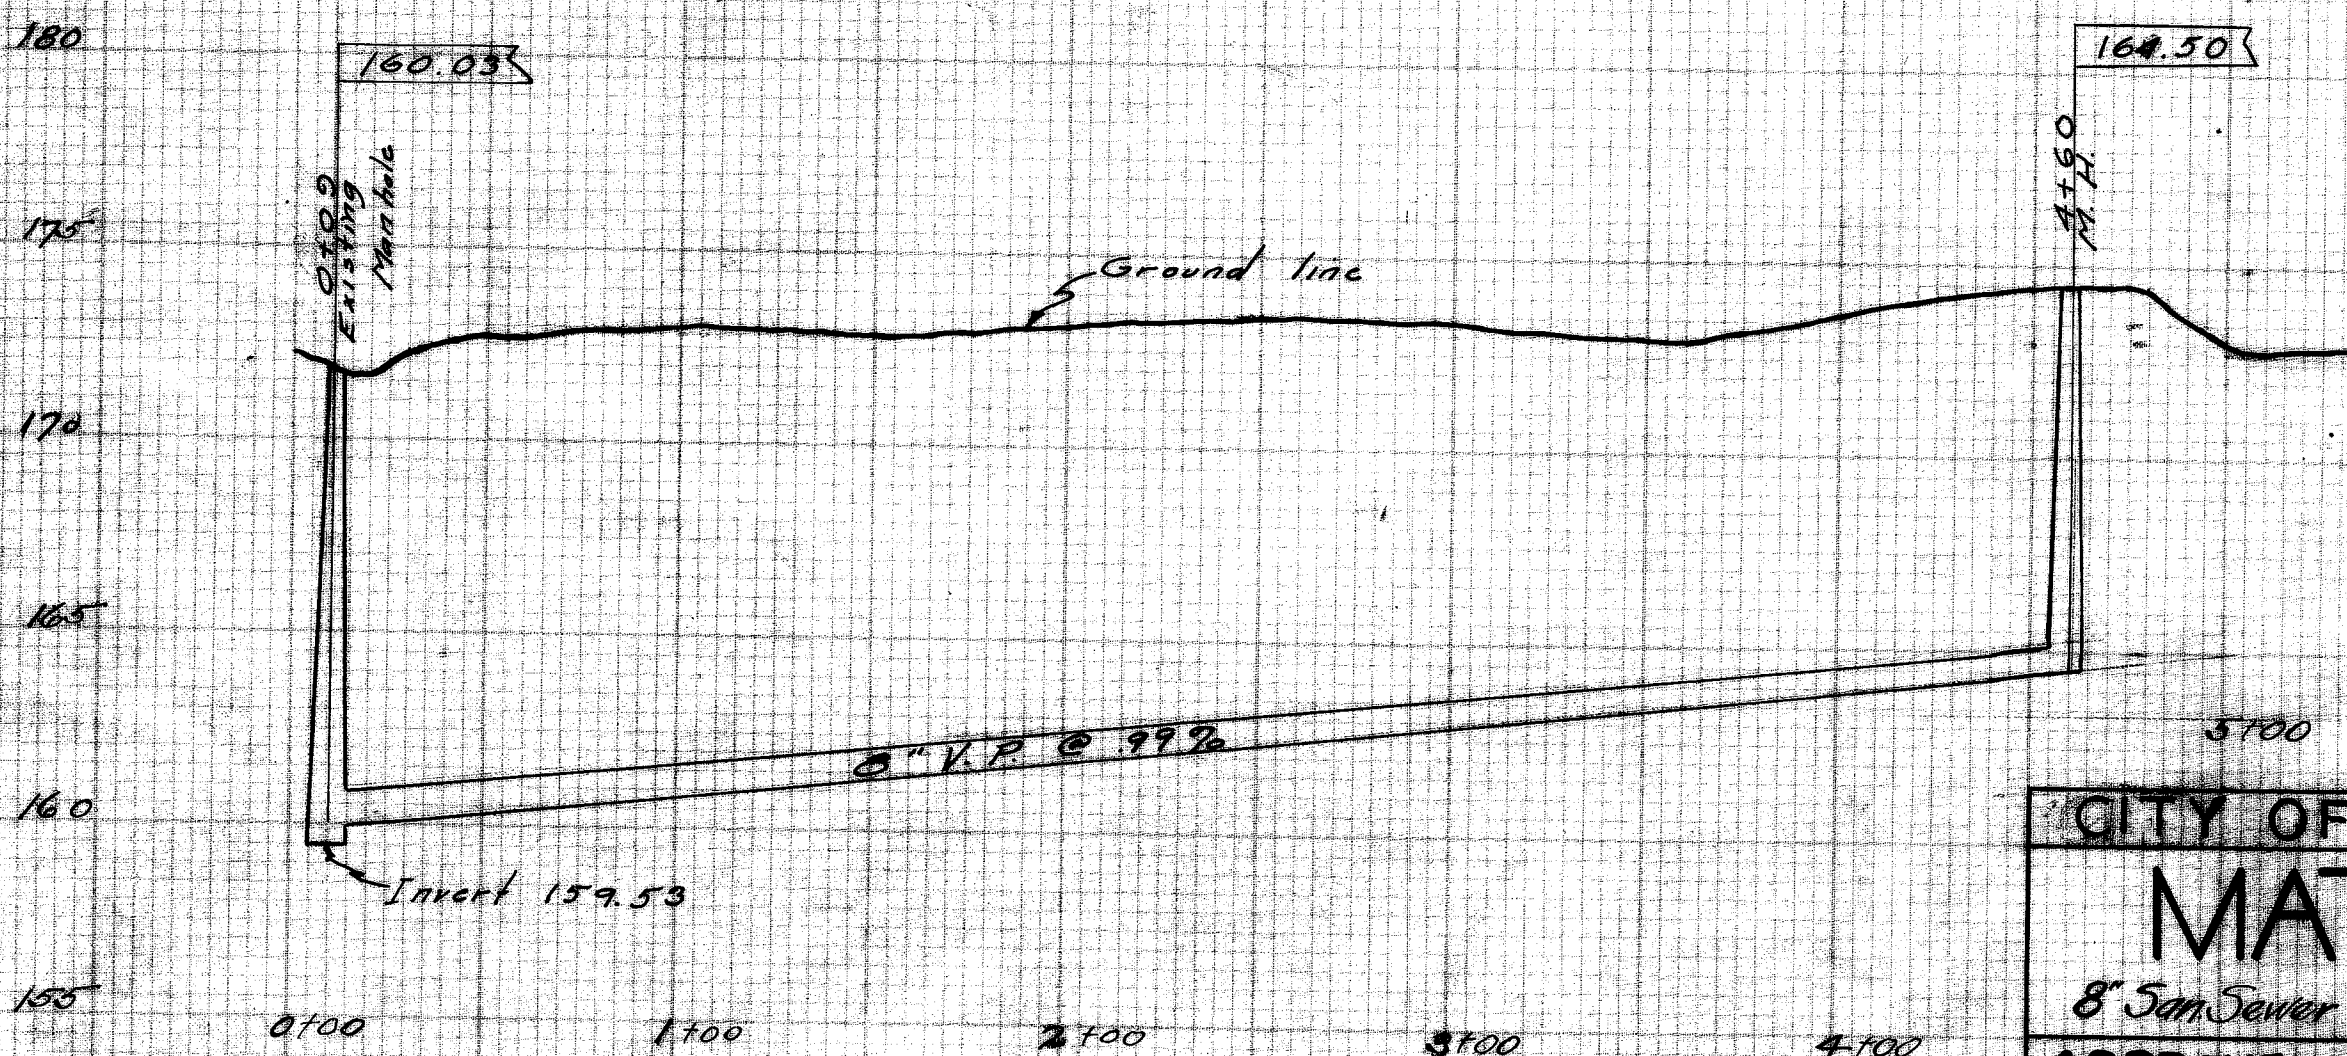

CITY OF MASSILLON, O.	
MATHIAS ST.	
8" San. Sewer from Akron St. to Center St.	
APPROVED BY:	DEPT. OF PUBLIC SERVICE - ENG. D.
Drawn by: -A-	Field Book 49
Chkd. by:	Page 41
File No.	
Acc. No.	

File No. SE. 154