



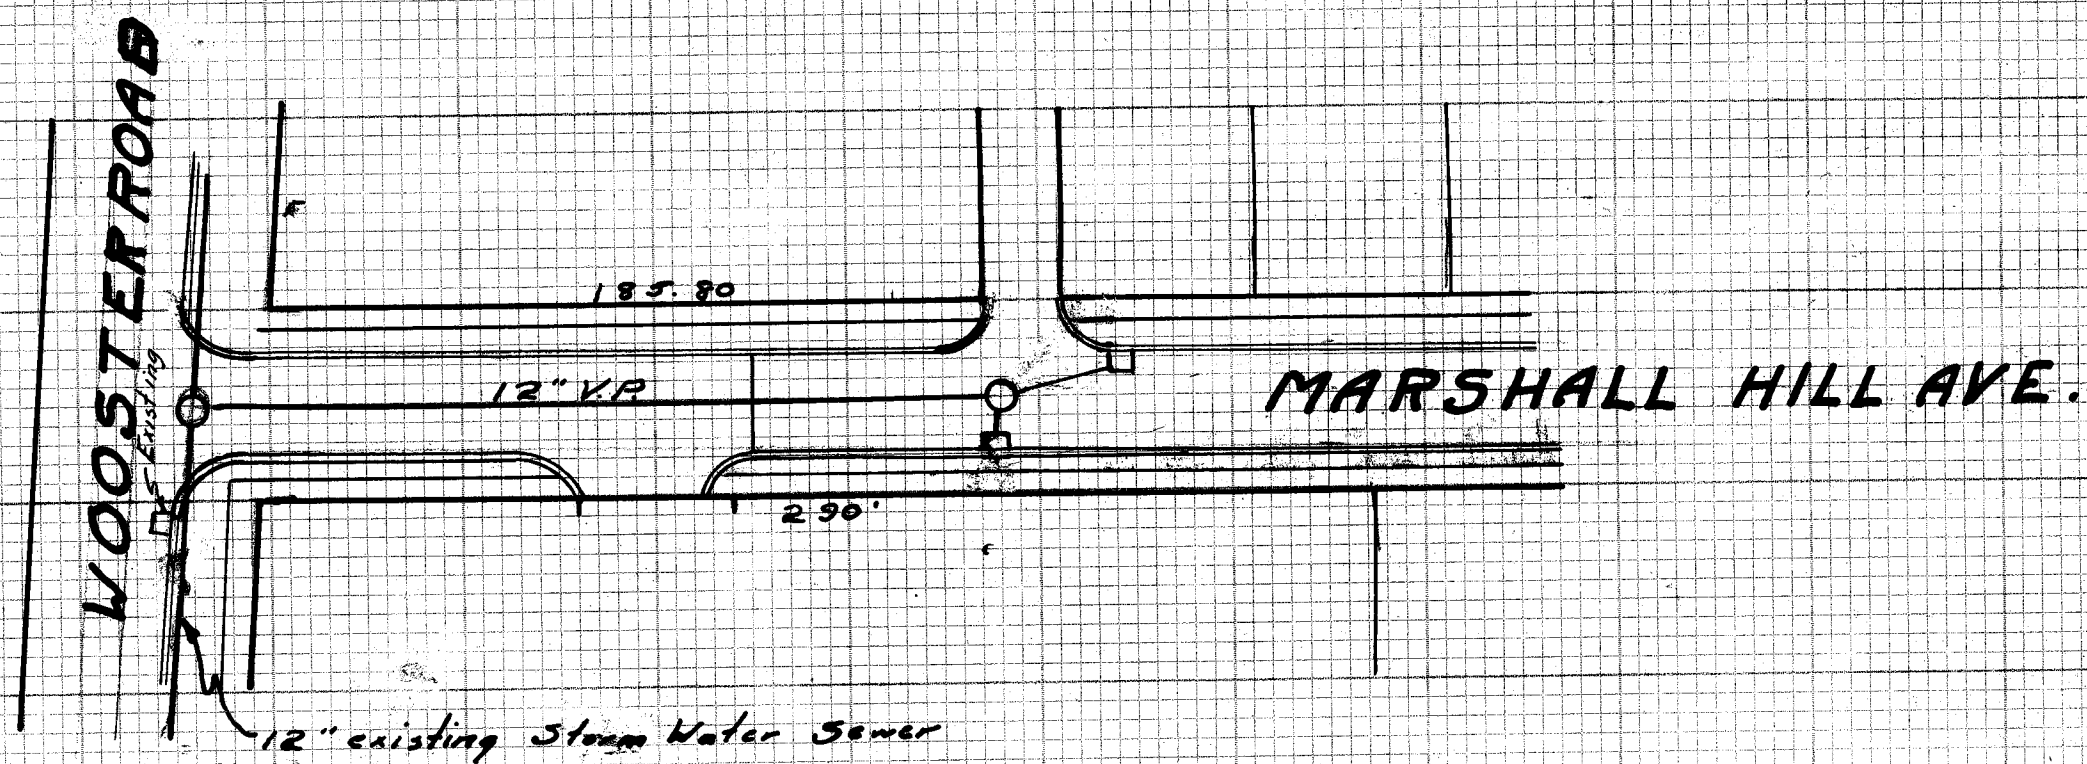


Inlet connections to be 12" V.P. with
standard Plan B inlets used

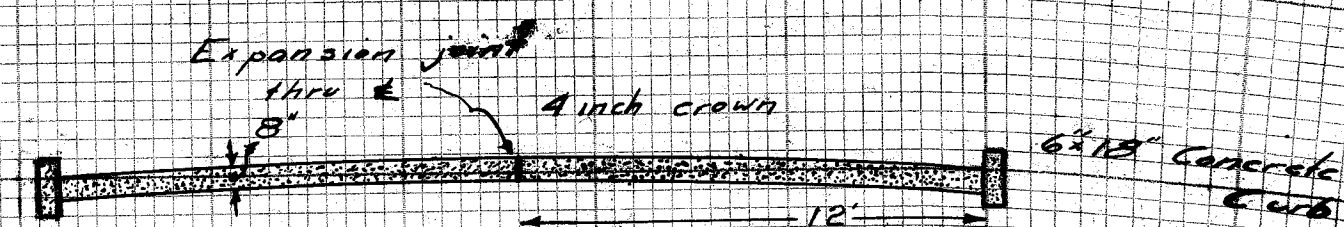

Typical Section

121 Cu yds.
550 sq yds

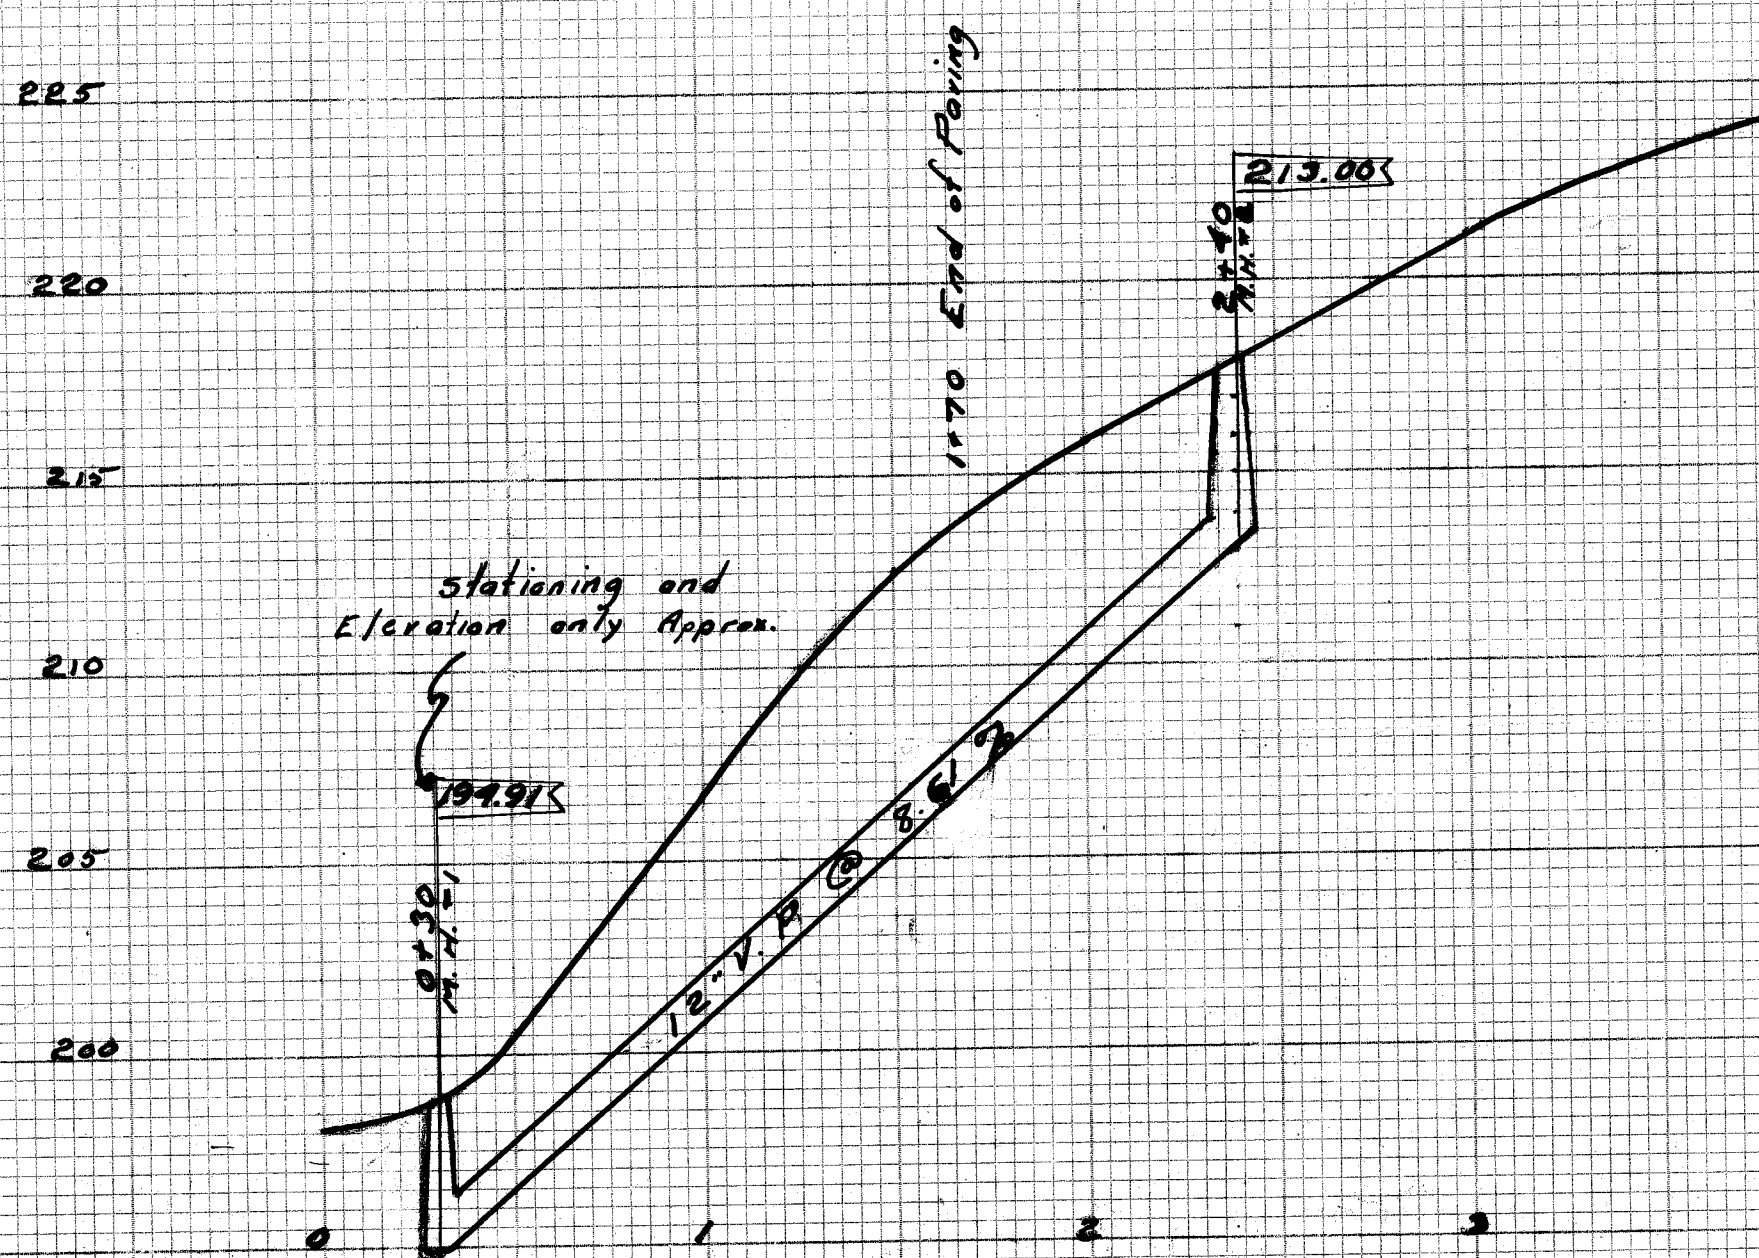

CITY OF MASSILLON, OHIO	
MARSHALL HILL AVE.	
Storm Water Sewer From Wooster Road 240 Ft. N. on Marshall Hill Ave.	
Approved By	DEPARTMENT OF PUB. SEC. DIVISION OF ENGINEER
City Eng.	
Dr. By	Aug. 12, 1923
CHKD By	SEAL
	MADE IN

SE 155 File No. 5E. 15
Acc. No. 5-95