


PLAN	SURVEYED	DATE
	PLANNED	
	ACTED	
	BY	
	NO.	

E. WALNUT ST. 56'

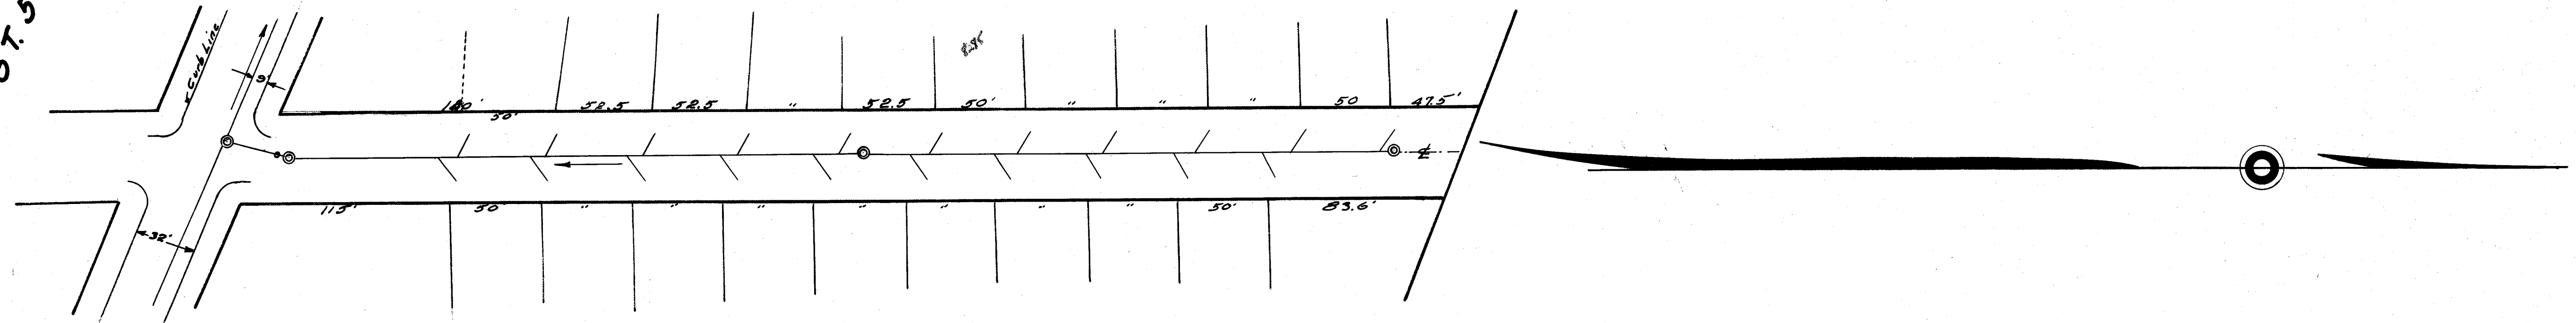

RUSSELL ST. 50'

PROFILE	SURVEYED	DATE
	PLANNED	
	ACTED	
	BY	
	NO.	



NOTE
All laterals to be 6 inch Vit. Pipe
and run to curb line
B.M. Hyd. Walnut & Russell Elev. 155.57

CITY OF MASSILLON, OHIO			
RUSSELL ST. SEWER			
8" SANITARY SEWER FROM WALNUT ST. 640' N.			
APPROVED BY	CITY ENG.	DEPT. OF PUBLIC SERVICE	
DR. BY M.R.B.	Scale 1"=5'	ENGINEERING DIVISION	
Ch. By	Scale 1"=50'	Nov. 12, 1925	118.51 P. 17-19
		File No. 5 E 170	Acc. No. 631