

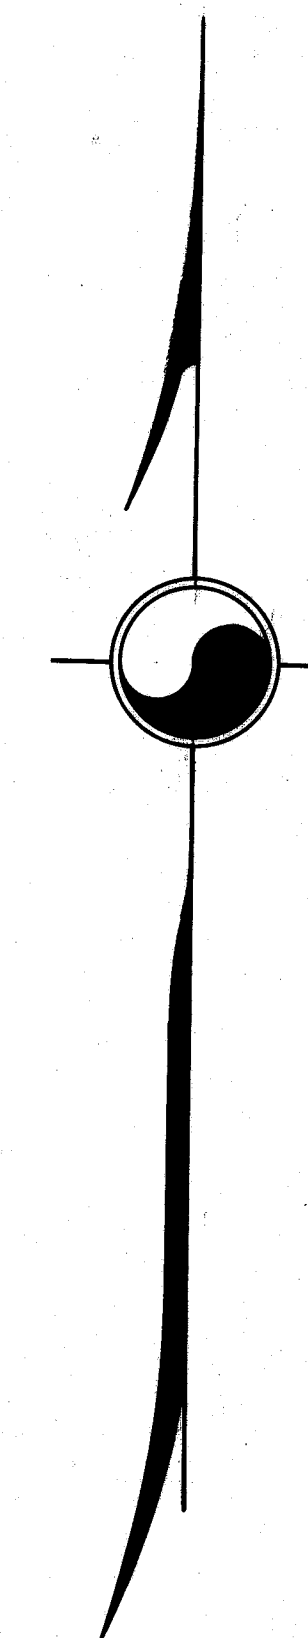


PLAN	DATE	BY	CHK.
DESIGNED			
NOTED			
ALIGNED			
ST. OF WAY			
NO.			

PROFILE	DATE	BY	CHK.
DESIGNED			
NOTED			
ALIGNED			
ST. OF WAY			
NO.			

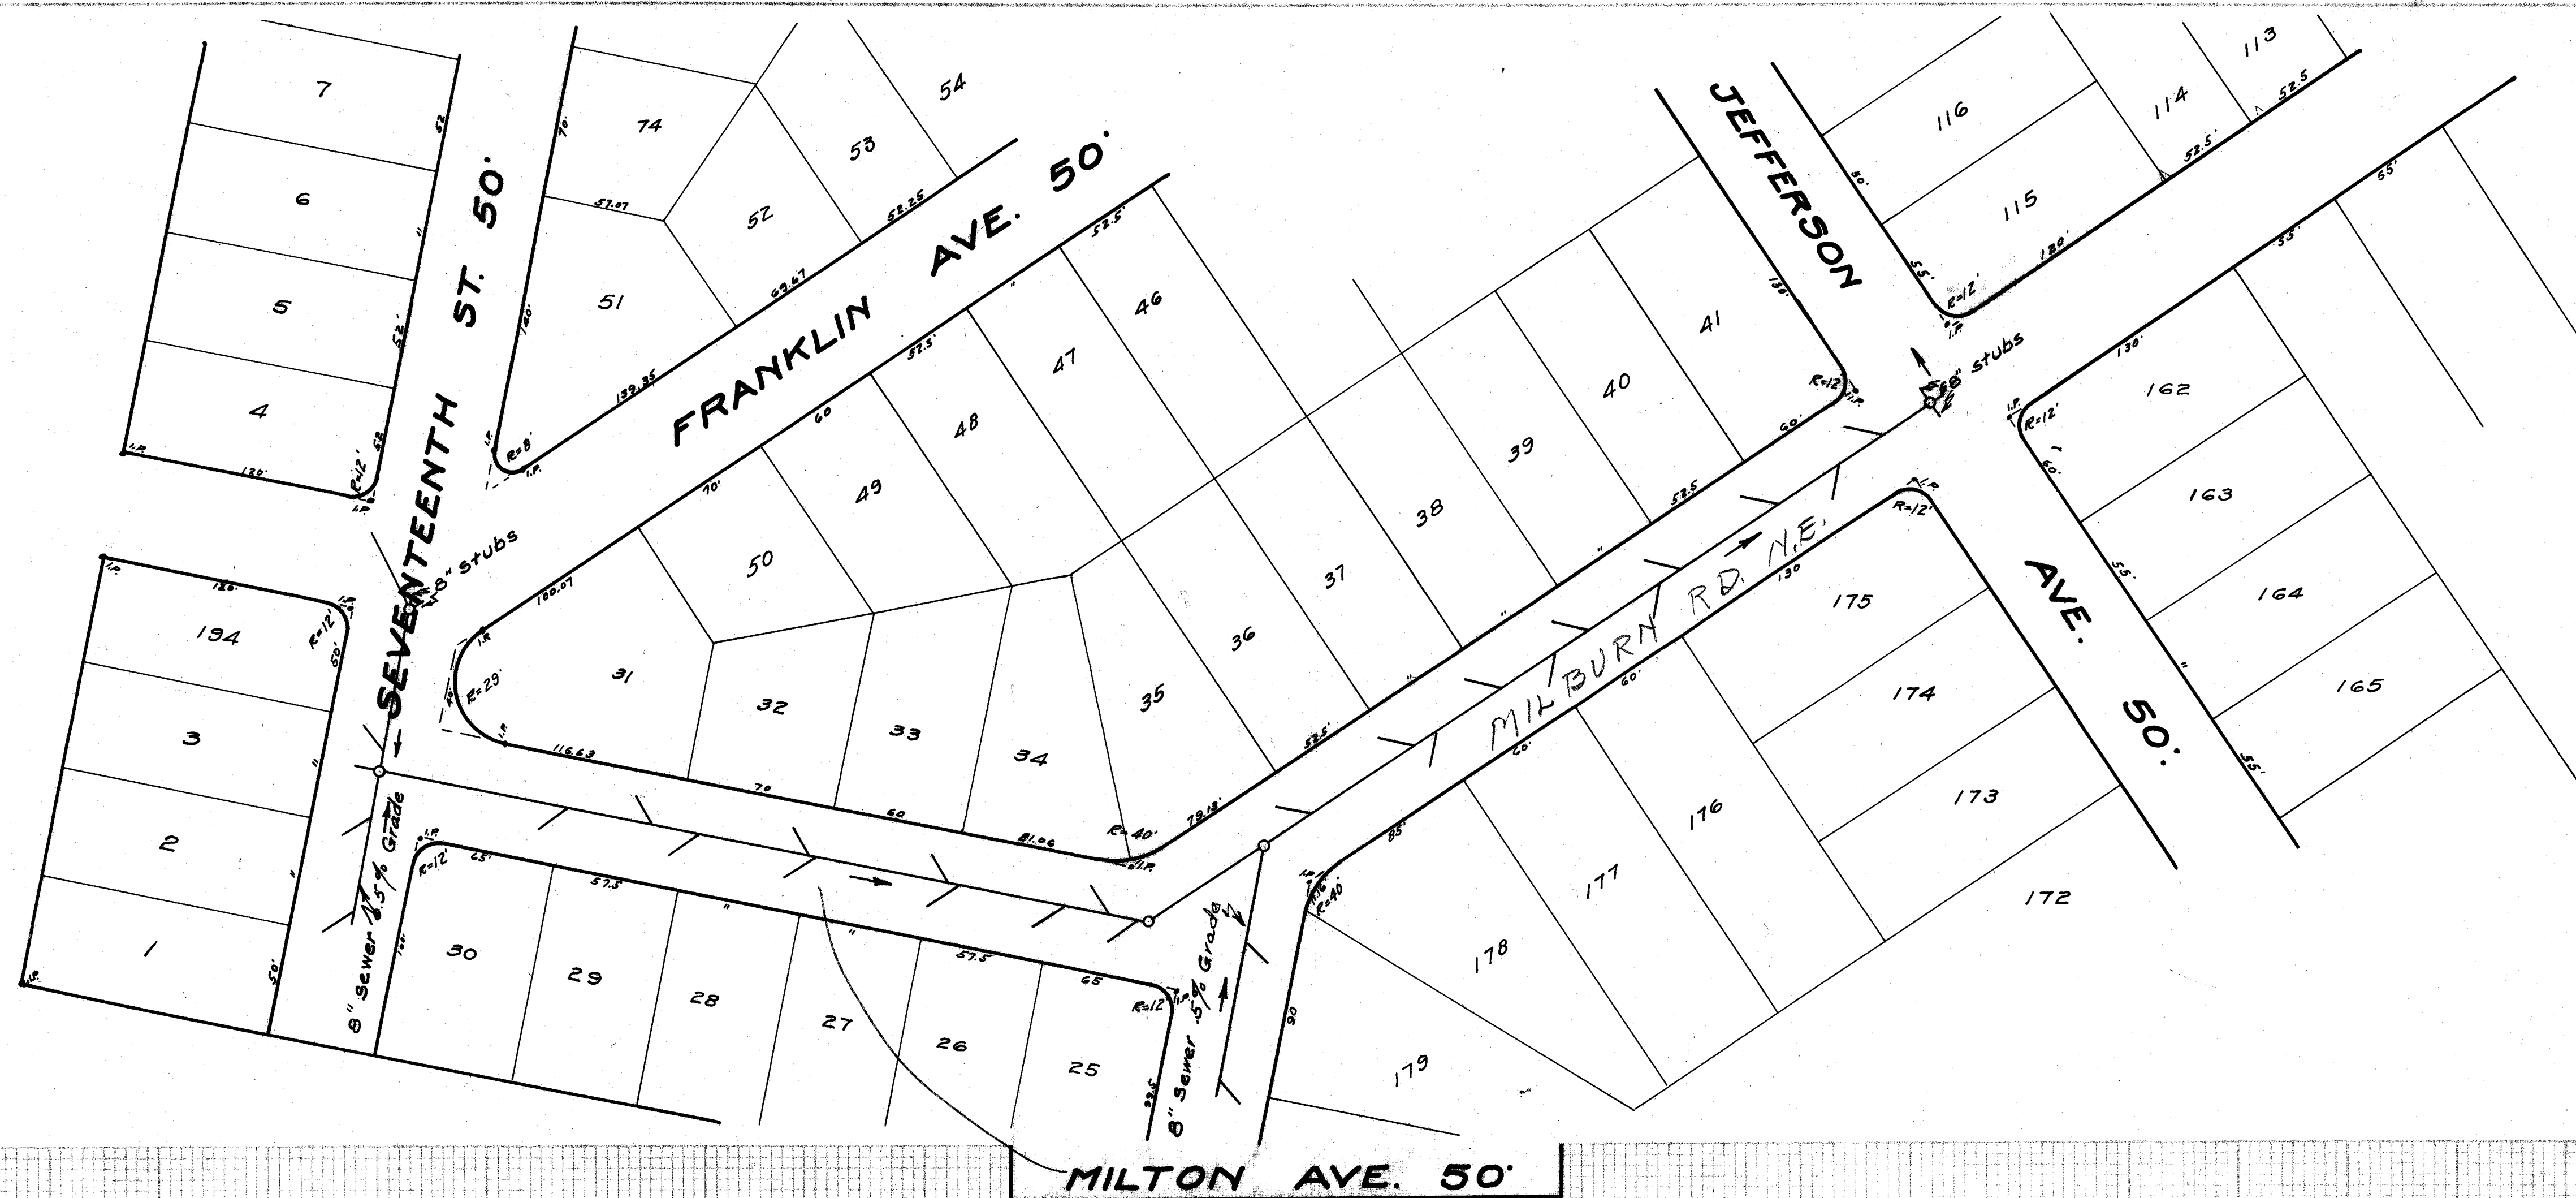

All laterals 6" and run to curb line for 20' Roadway
B.M. House Foundation Lot 72 Elev 215.07

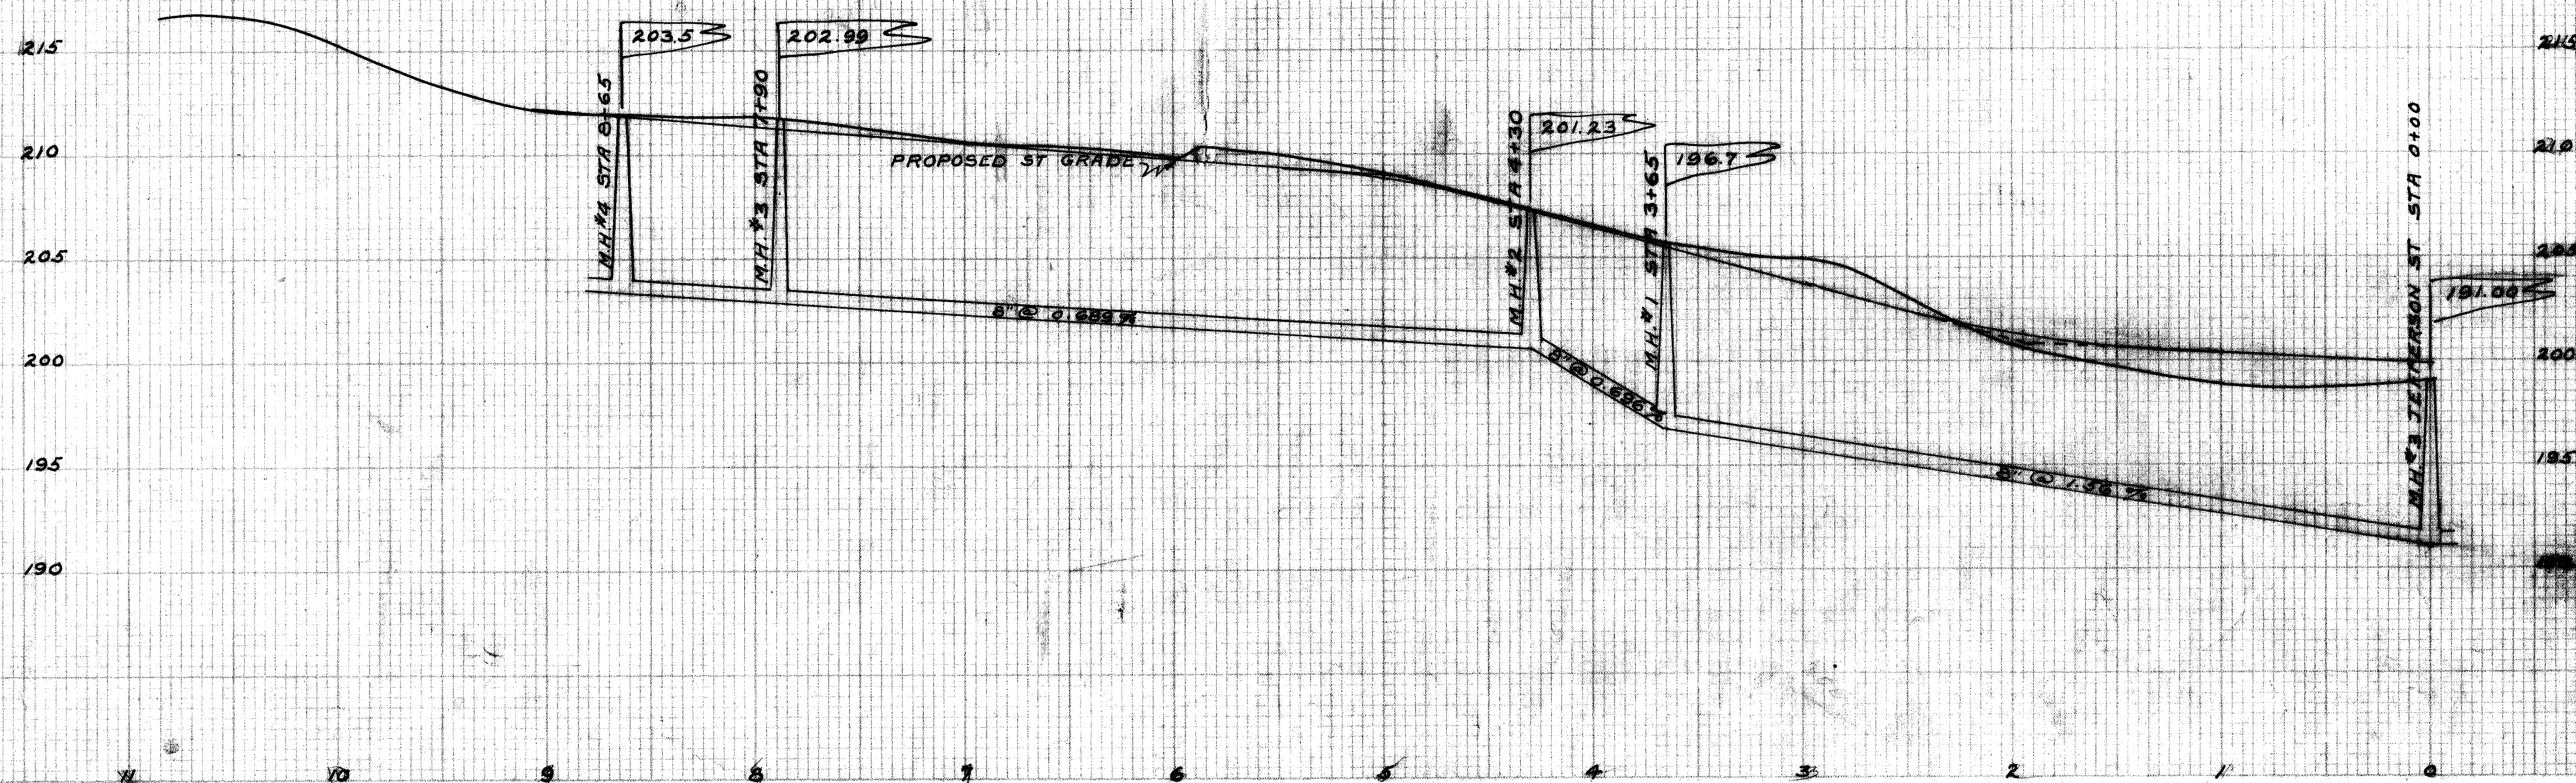

CITY OF MASSILLON, OHIO.			
MILTON AVE. SANITARY SEWER			
EAST SIPPO HEIGHTS.			
APPROVED:-	CITY ENGR.	DEPT. OF PUBLIC SERVICE	ENGINEERING DIVISION
DR BY E.B.C.	SCALE: HOR. 1"=50'	DEC. 4, 1925	N.B. 51 P. 49
CHK BY	VER. 1"=5'		

FILE NO SE-174
ACC NO 640