



PLAN	DATE
DESIGNED	
CHECKED	
NOTE BOOK	
NO.	

WOOSTER ST. 60'

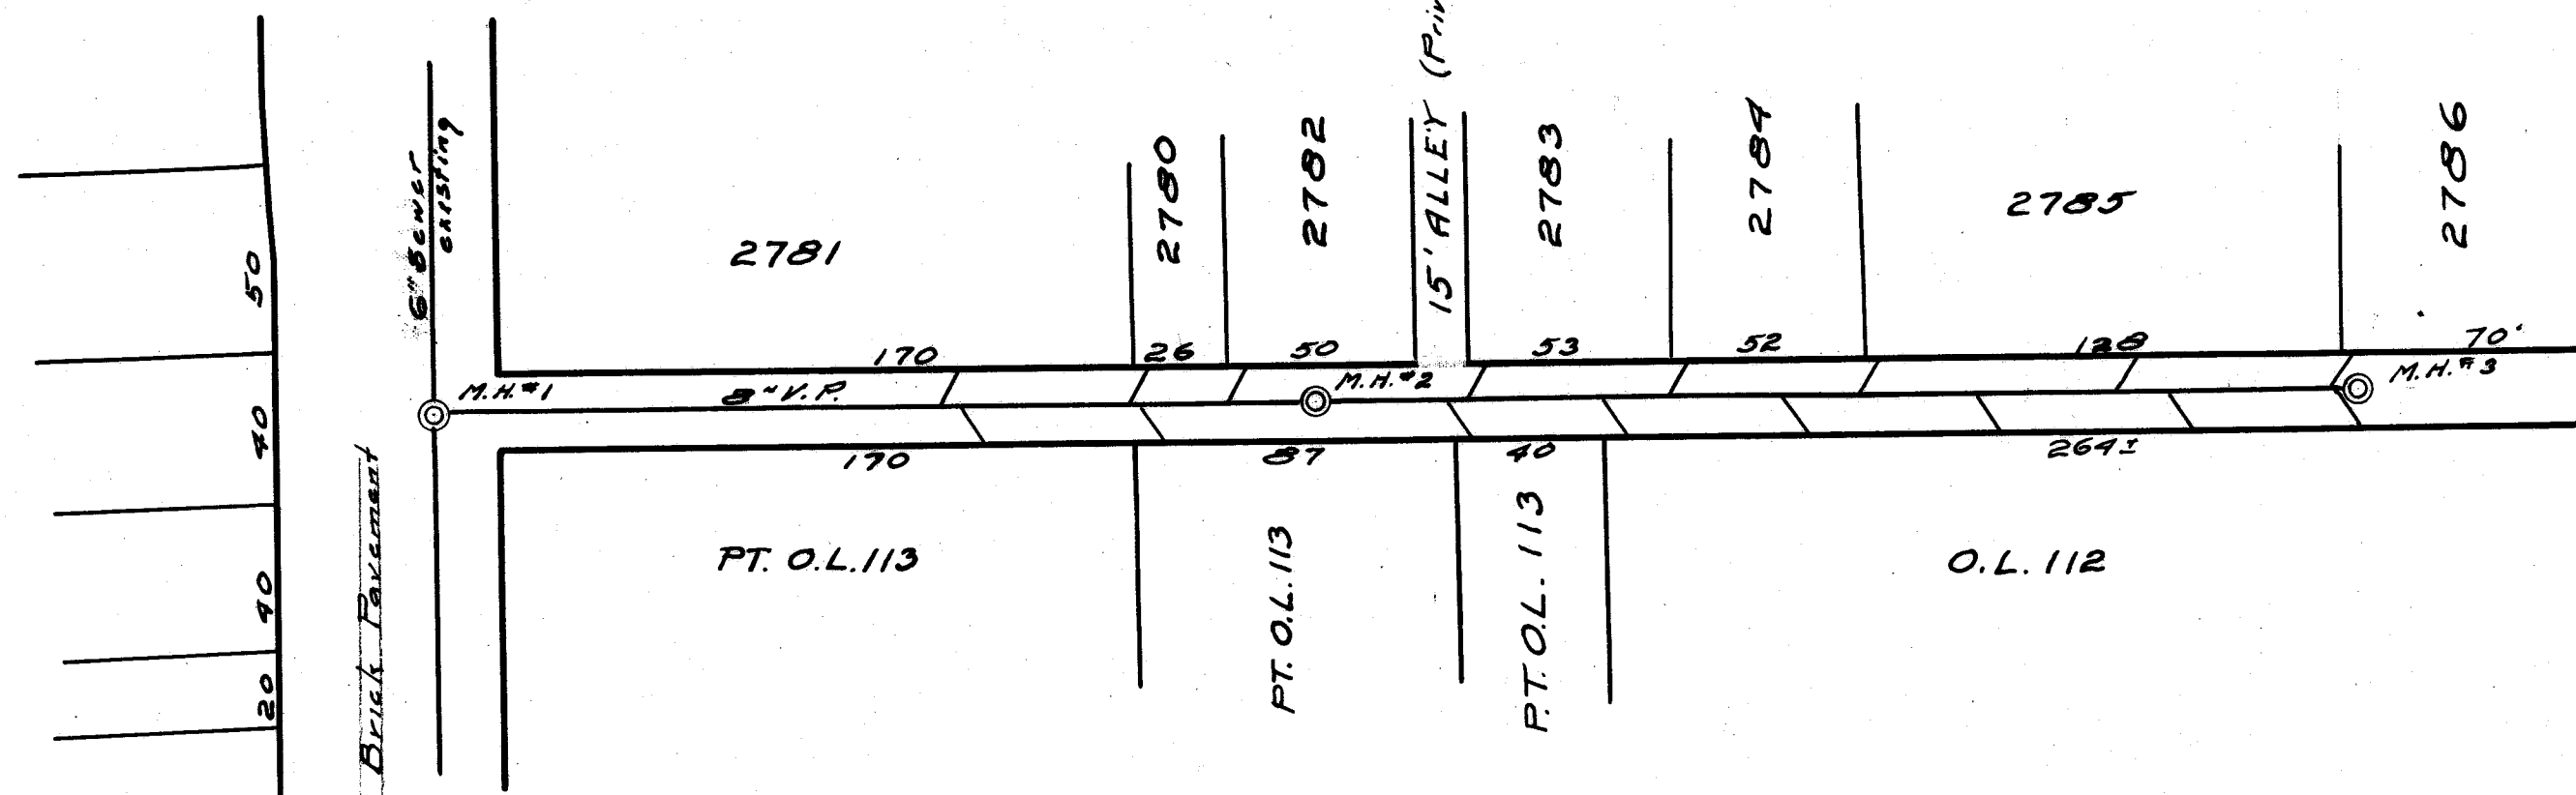

LINDEN ST. 20'

PROFILE	DATE
DESIGNED	
CHECKED	
NOTE BOOK	
NO.	

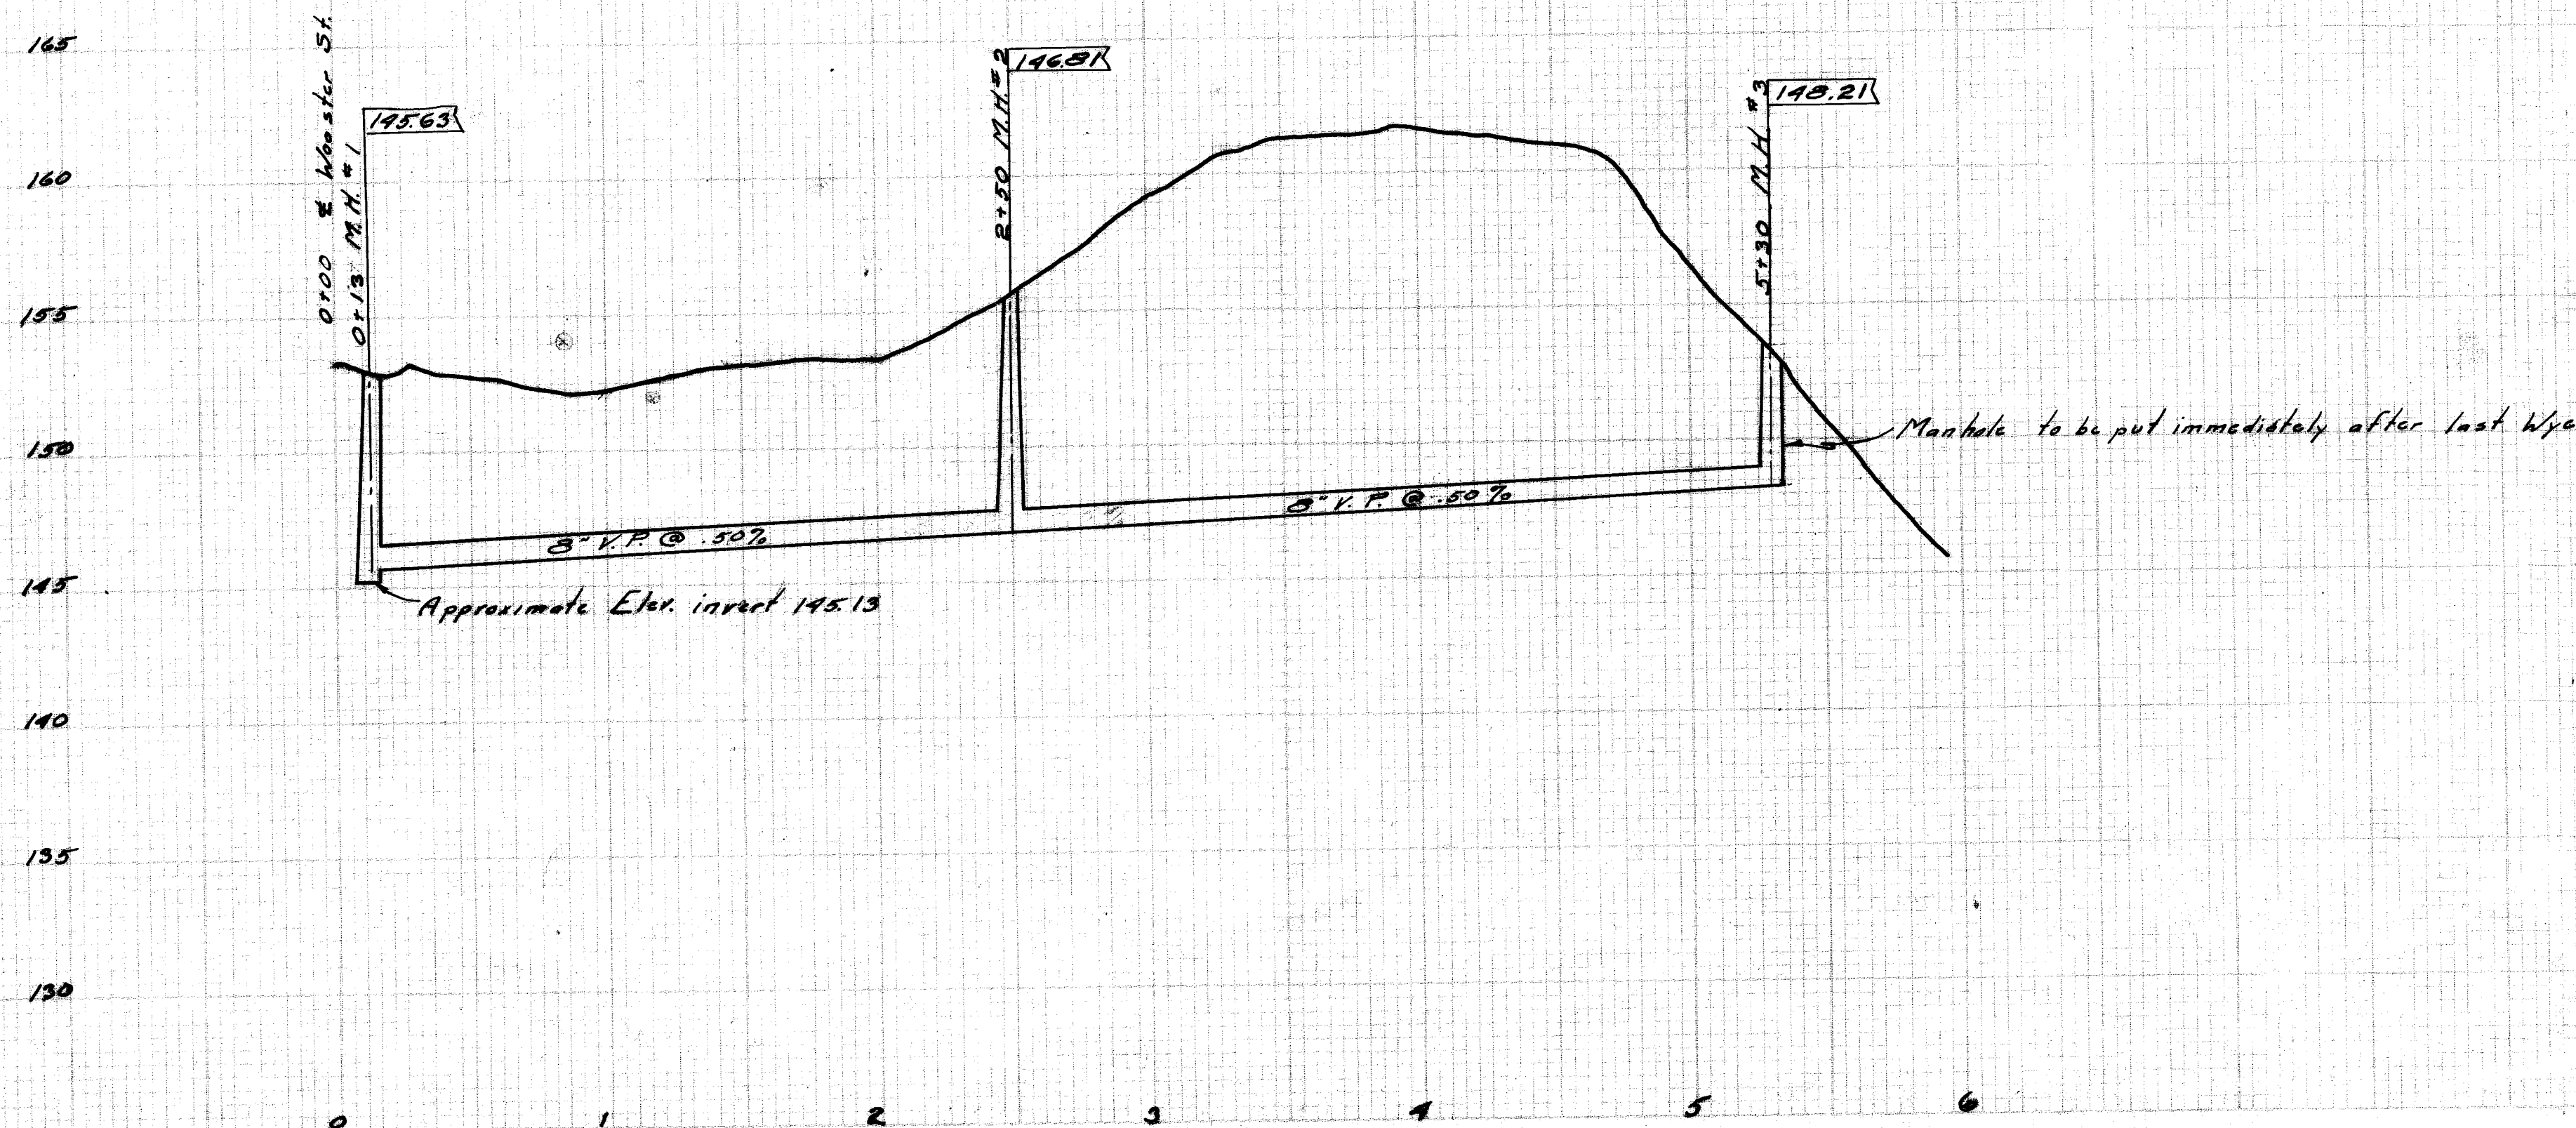

NOTE: - All laterals to be 6 inch Vit. Pipe and run to property line.
B.M. Hyd. West of Linden on Wooster St.
(Trunk Sewer Datum) E.L. 158.18

CITY OF MASSILLON, OHIO			
LINDEN STREET			
8 INCH SANITARY SEWER FROM WOOSTER ST. NORTH TO END OF STREET.			
APPROVED BY		DEPT. OF PUBLIC SERVICE	
City Eng.		DIVISION OF ENGINEERING	
Dr. By M.R.S.	DEC. 9, 1925	Scales 1/4\"=5'	1/2\"=10'
Chk'd By			

File No. 5E.177
Acc. No. 643