



PLAN	DESIGNED	DATE
	PLOTTED	BY
	NOTE BOOK	
	ALIGNMENT CHECKED	
	RET. OF WAY CHECKED	

PROFILE	SURVEYED	DATE
	PLOTTED	BY
	NOTE BOOK	
	STRUCTURE NOTED	

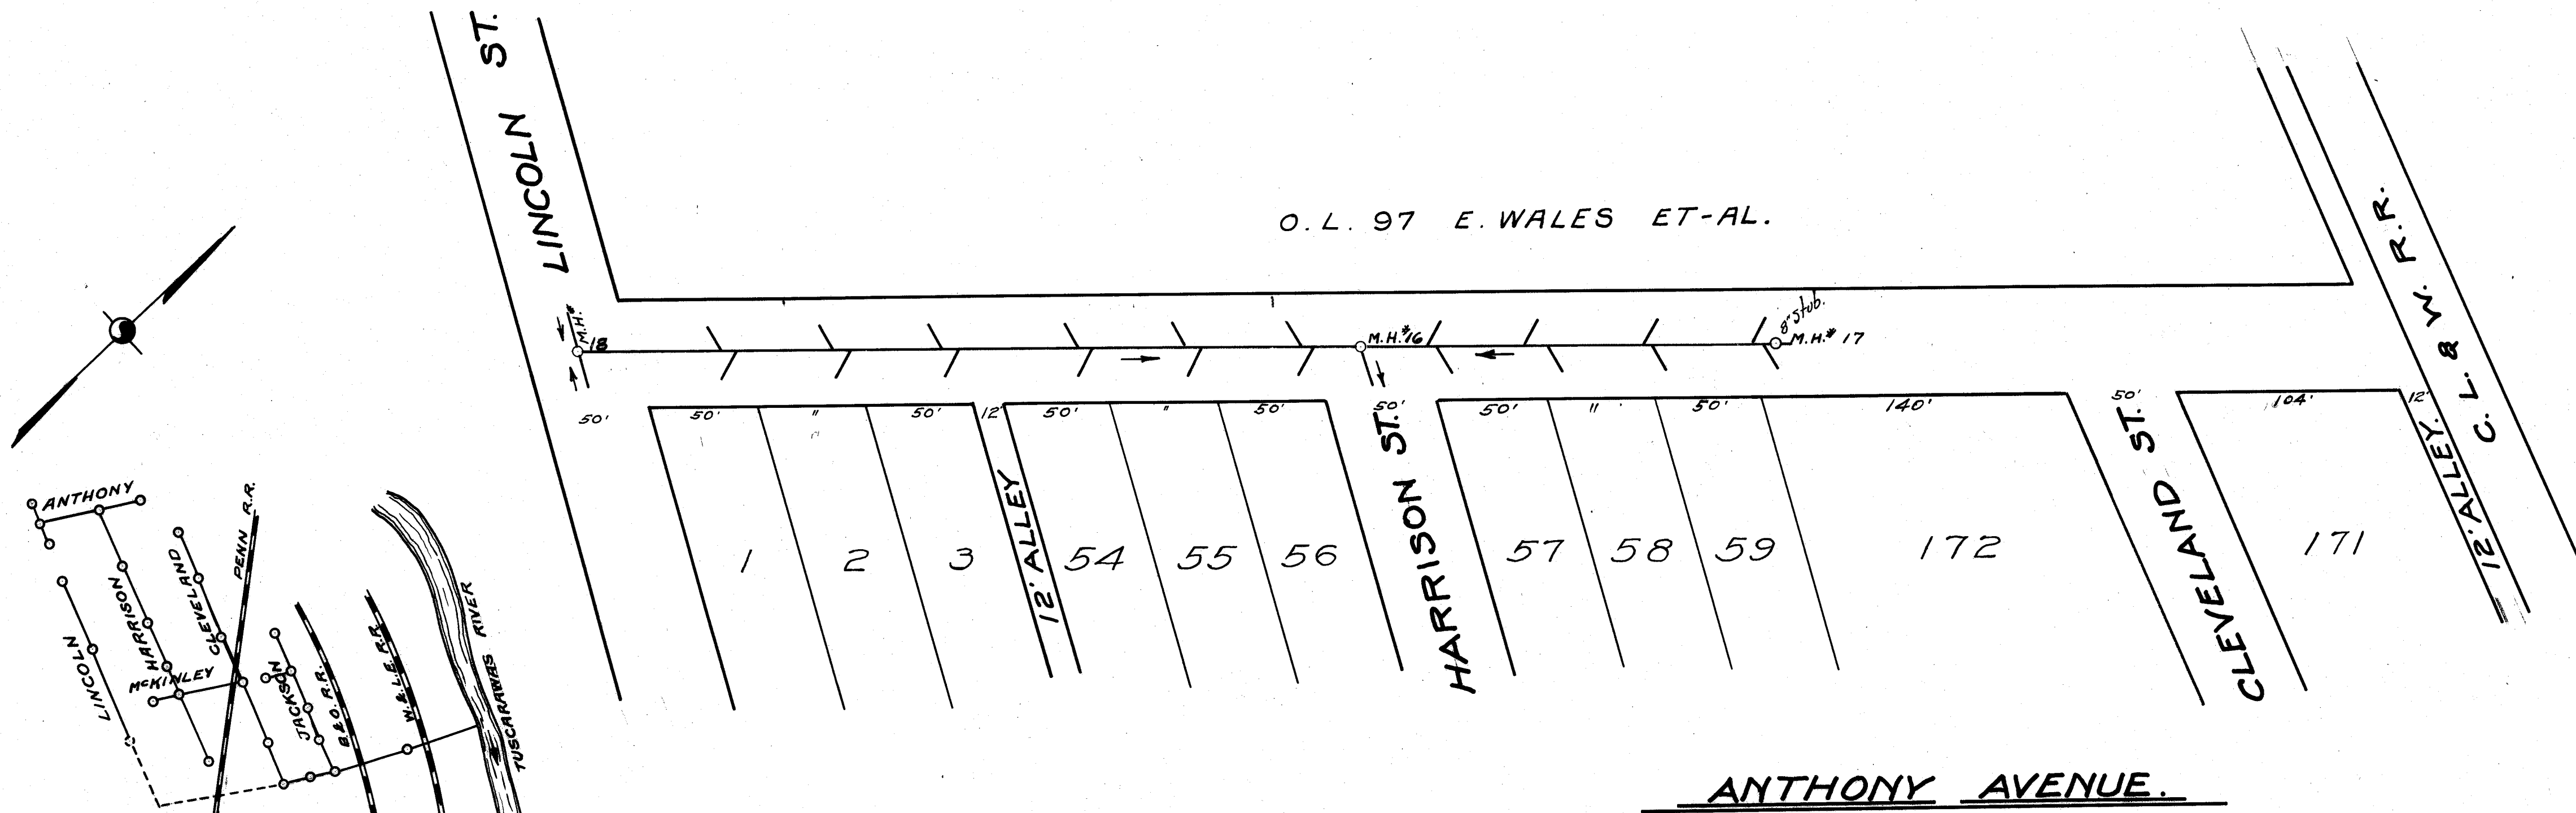

KEY MAP COLUMBIA HTS. SEWER

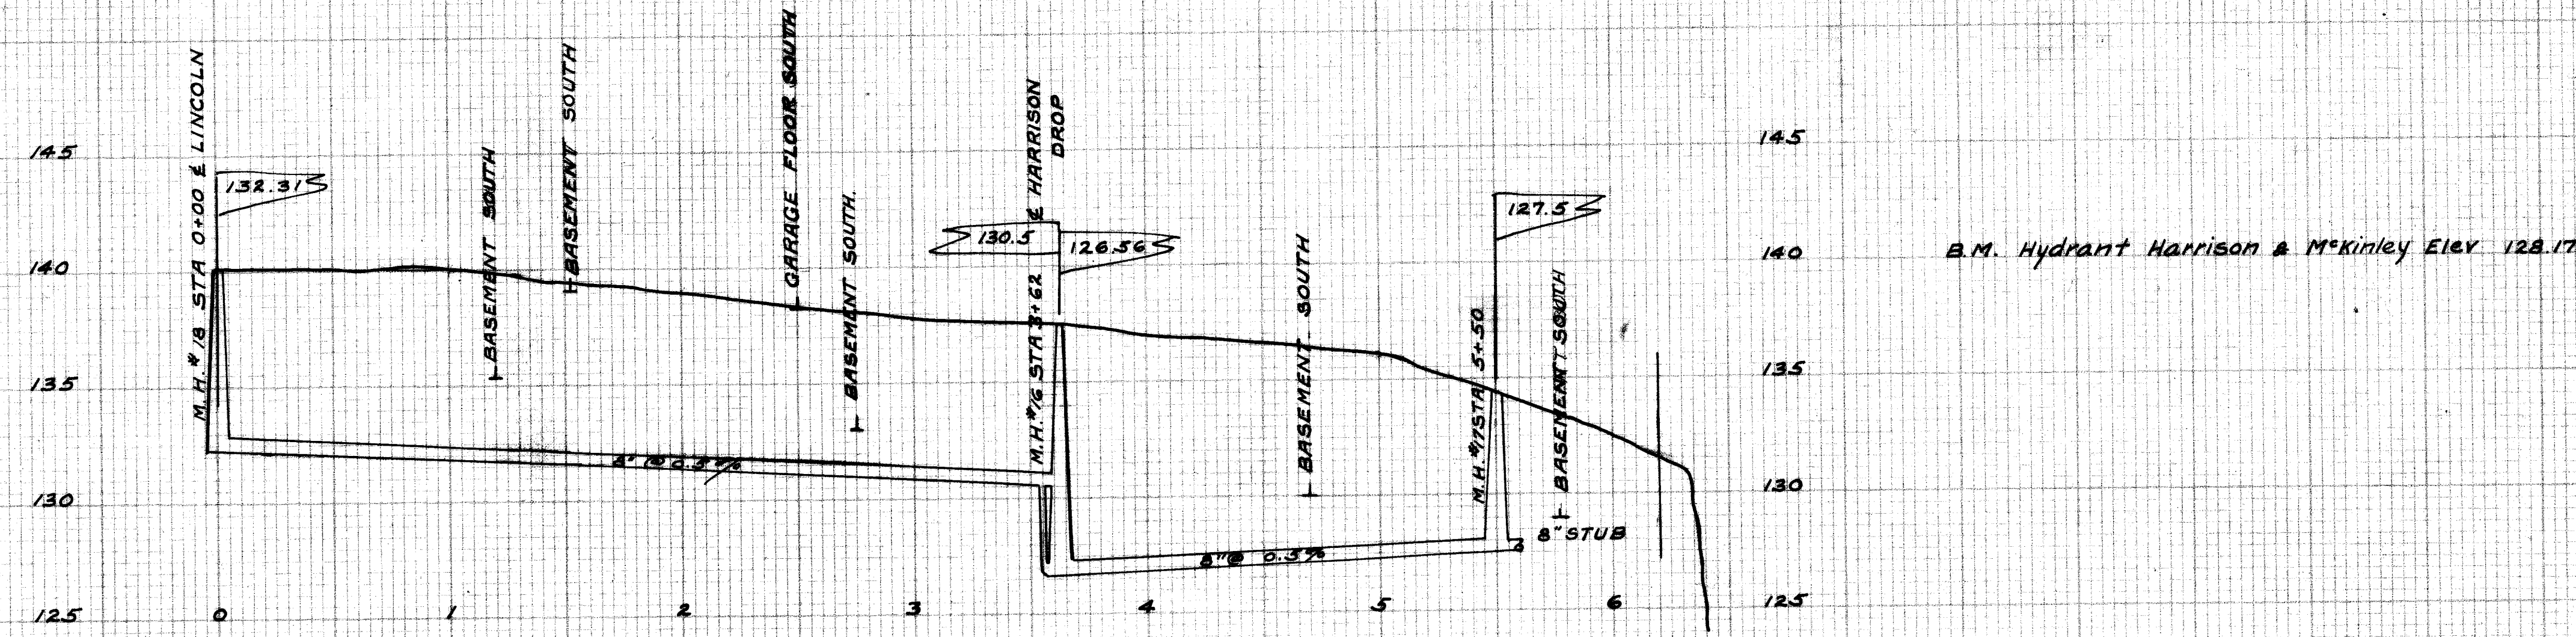

CITY OF MASSILLON, OHIO.	
ANTHONY AVENUE SANITARY SEWER COLUMBIA HEIGHTS.	
APPROVED: -	DEPT. OF PUBLIC SERVICE DIVISION OF ENGINEERING
CITY ENGR	
DR. BY: E.B.C.	SCALE: 1"=5' VERT 1"=50' HOR
CHK. BY:	FEB. 16, 1926
	N.B. 55 P. 13 N.B. 12

ACC. NO. 662-FILE NO. 3E-188