



PLAN	DATE
SURVEYED	BY
NOTED	DATE
NOTE BOOK	NO.
BY	

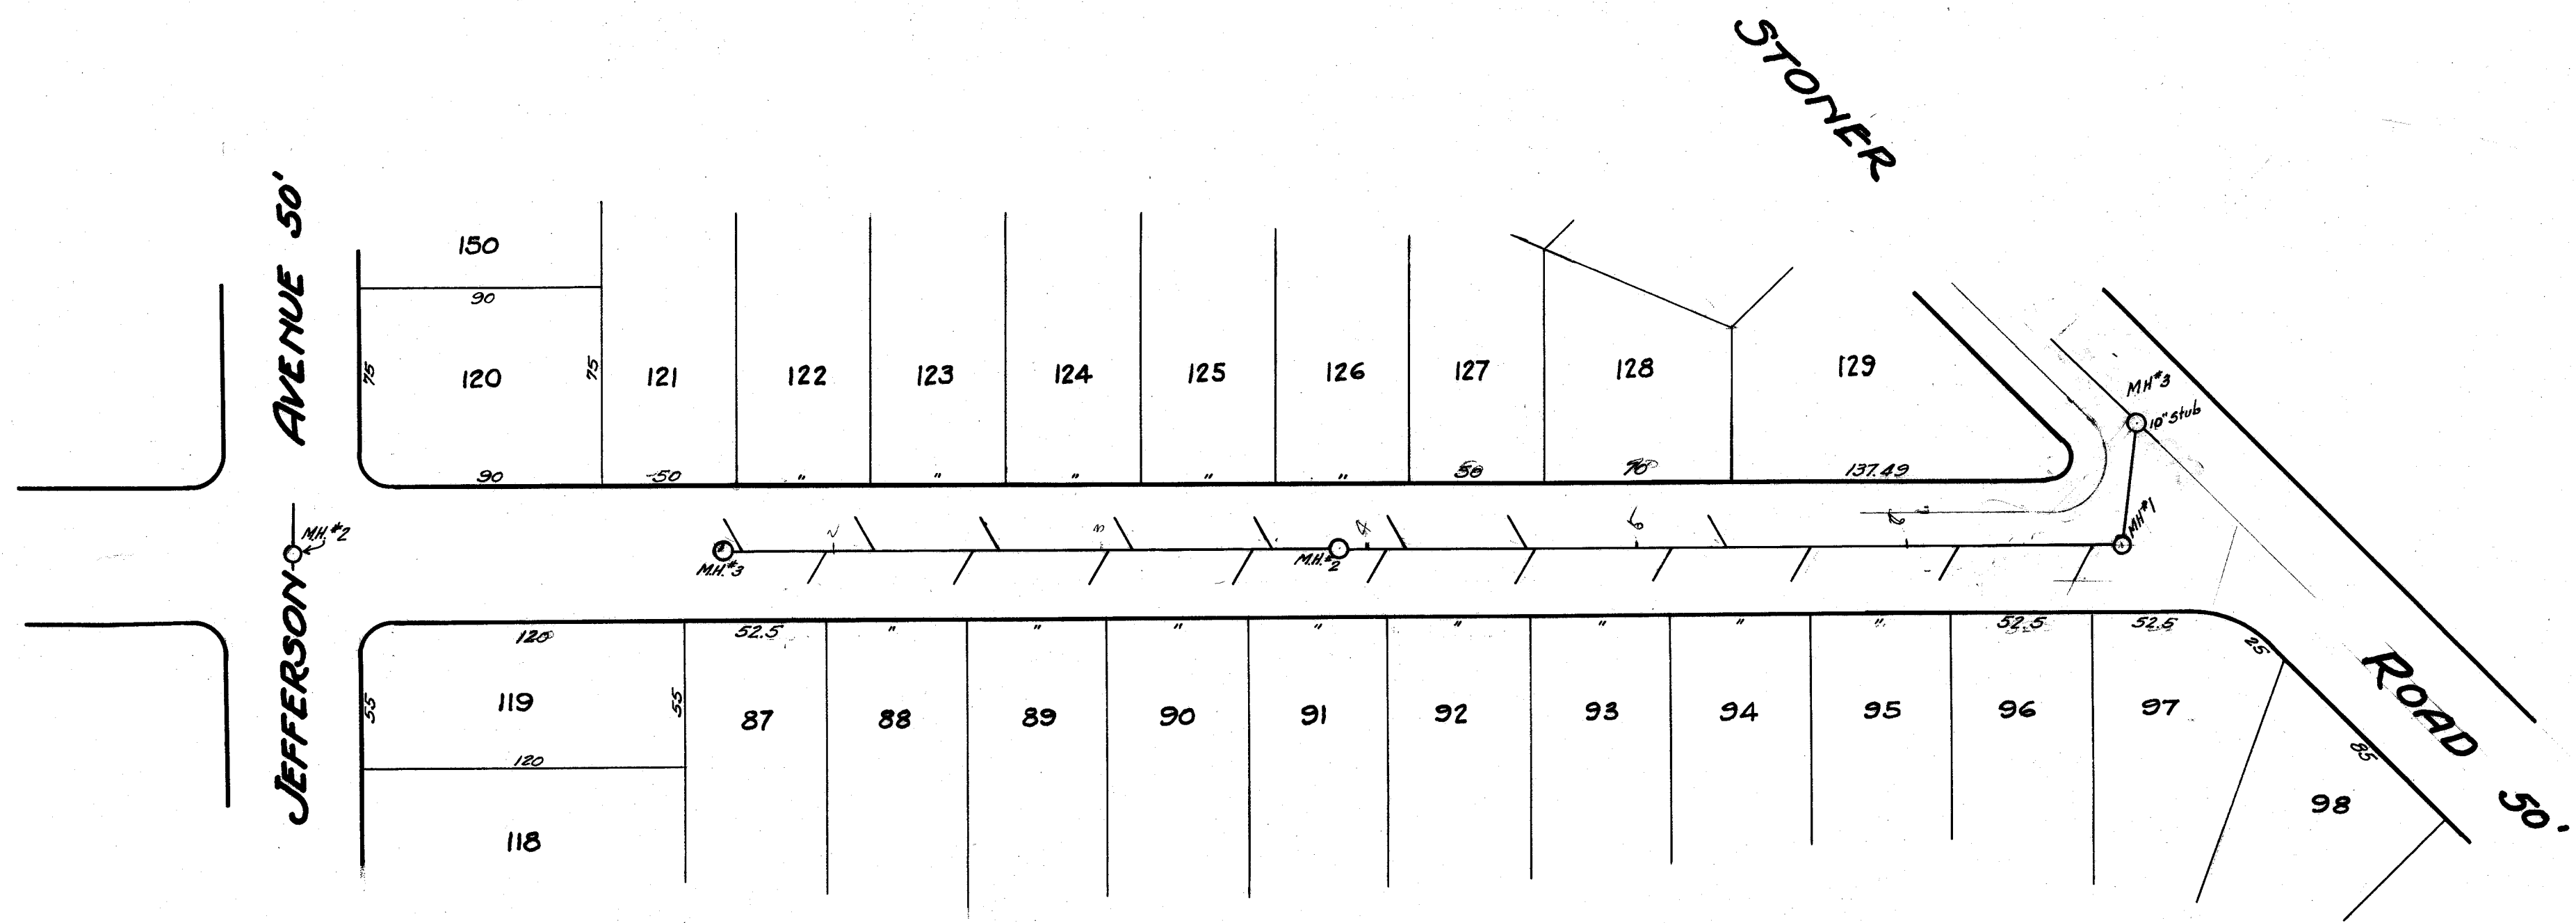

FRANKLIN AVENUE

Note:- All laterals 6" and run to curb line of 24' roadway

PROFILE	DATE
SURVEYED	BY
NOTED	DATE
NOTE BOOK	NO.
BY	

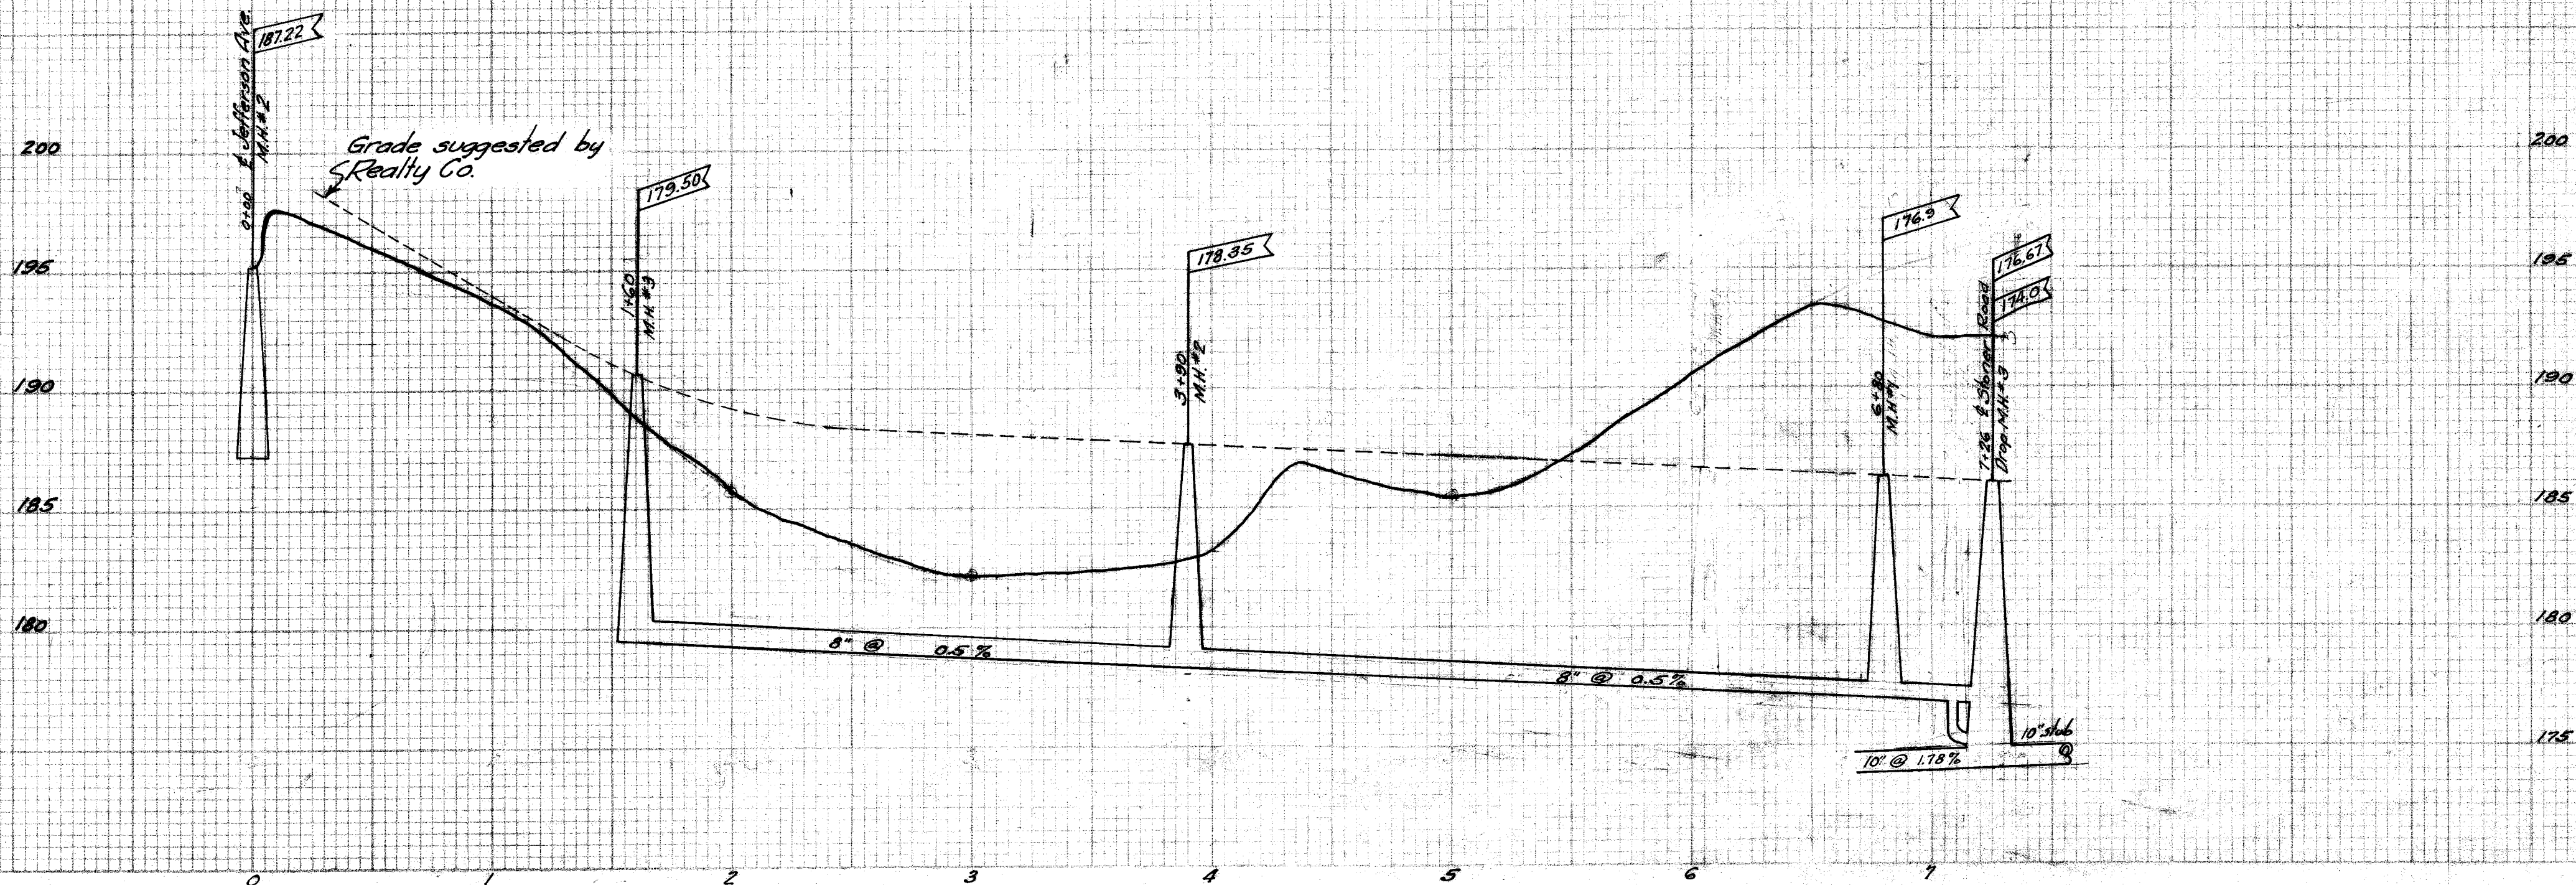

B.M. spike in road of Chestnut Tree East of Intersection of Jefferson Avenue and Franklin Street. Elev. = 200.55

Two nails in top of stump on South property line of Stoner Road 23' East of Milton Ave. Elev. = 200.03

CITY OF MASSILLON, OHIO.	
FRANKLIN AVE. SANITARY SEWER	
FROM JEFFERSON AVE TO STONER ROAD	
EAST SIPPO HEIGHTS	
APPROVED	DEPT. OF PUBLIC SERVICE
CITY ENG.	ENGINEERING DIVISION
DR. BY	SCALE: 1" = 5' VERT.
CR. BY	SCALE: 1" = 50' HOR.
May 10, 1926	18.51 P. 64