



PLAN	SURVEYED	DATE
	NOTE BOOK	RT. OF WAY CHECKED
NO.		

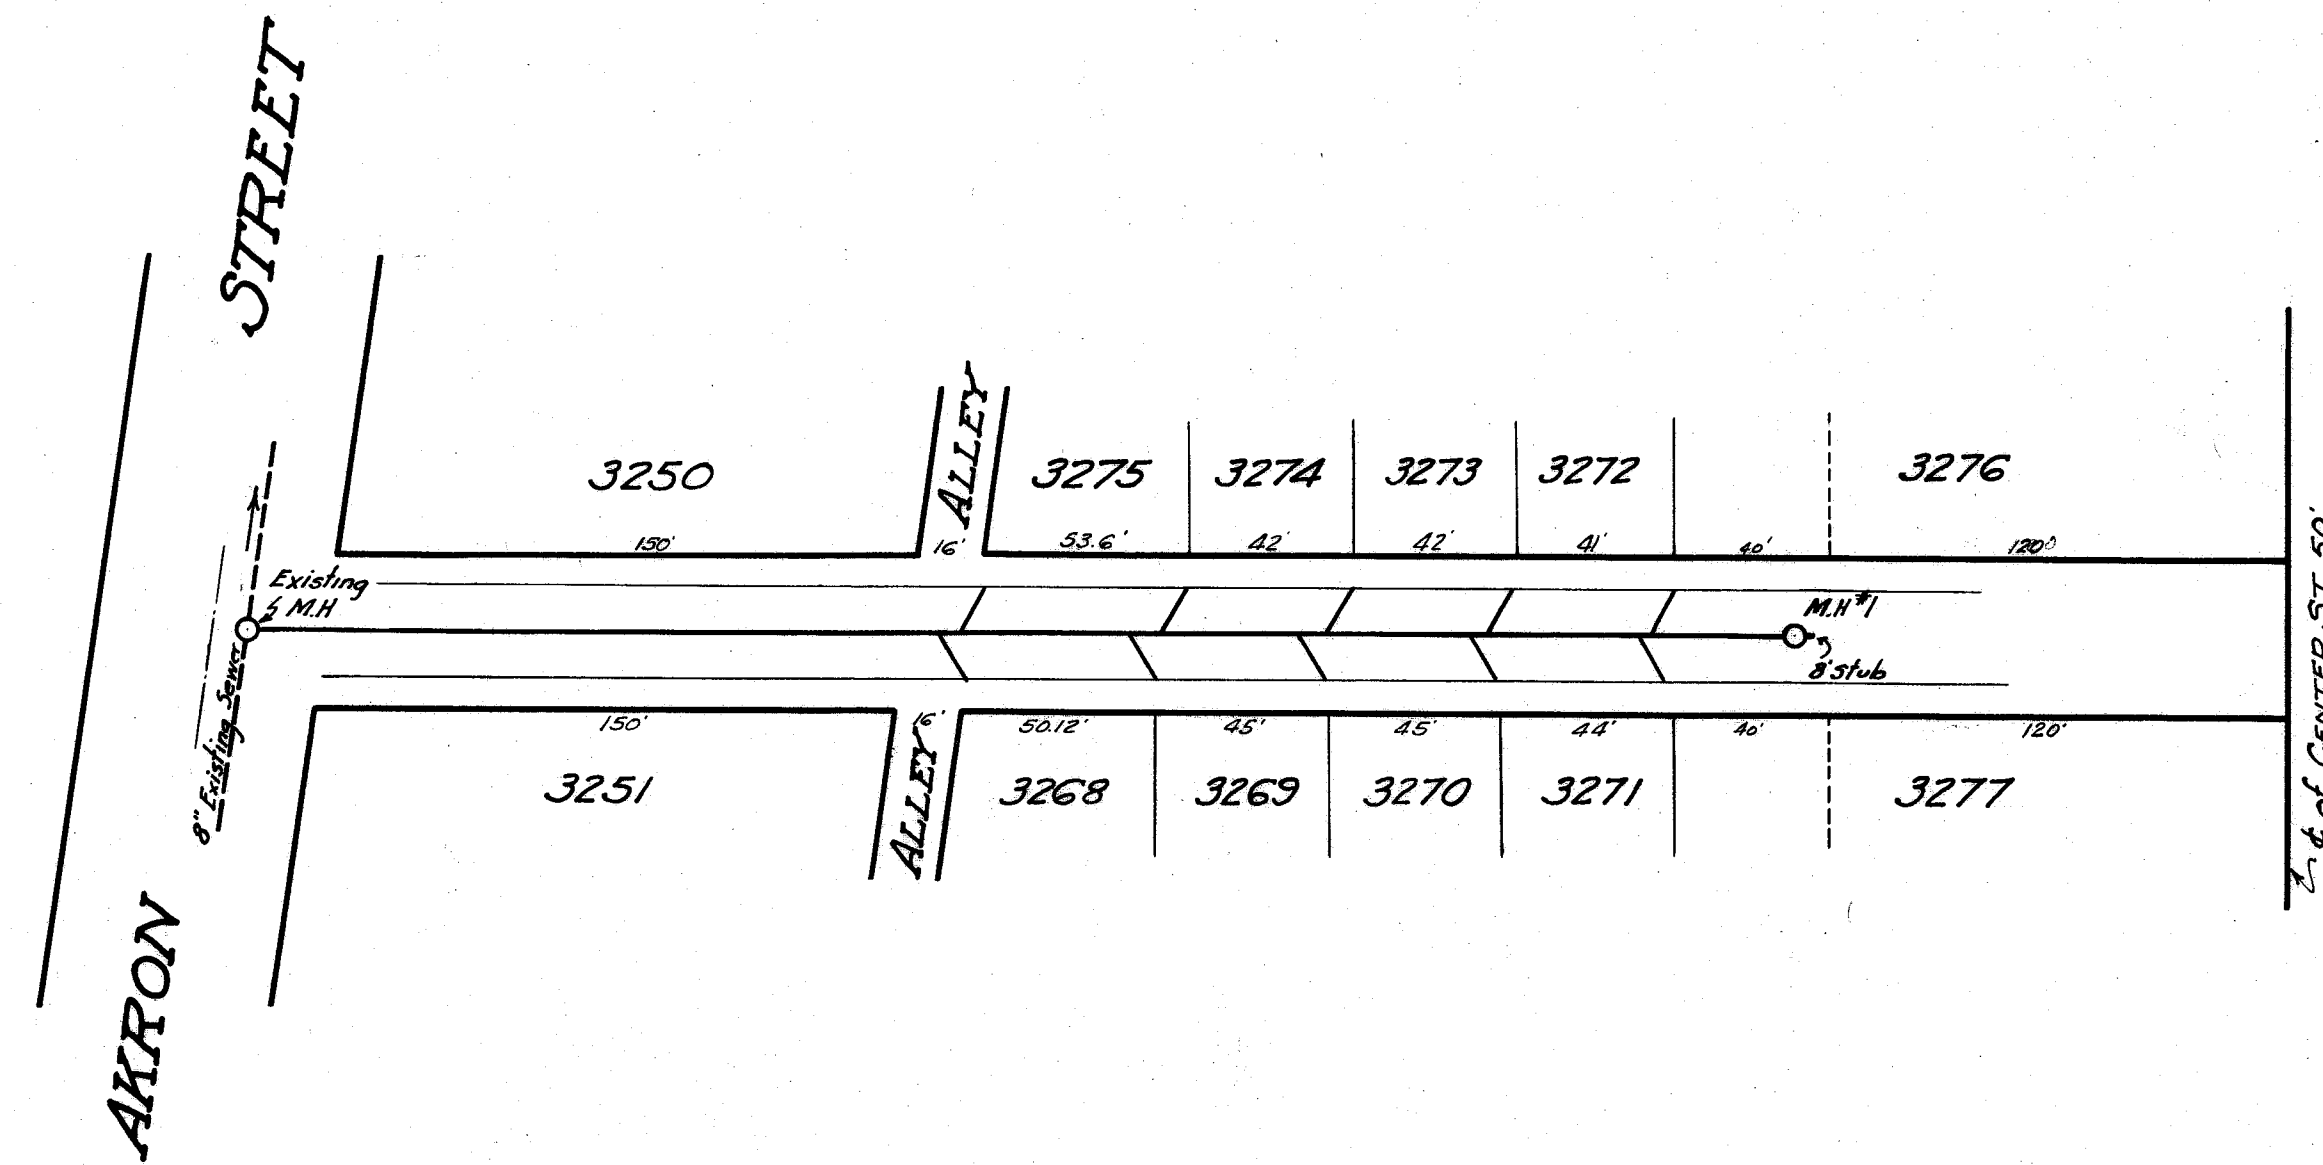

MATTHIAS ST. 40'



PROFILE	SURVEYED	DATE
	NOTE BOOK	GRADES CHECKED
NO.		

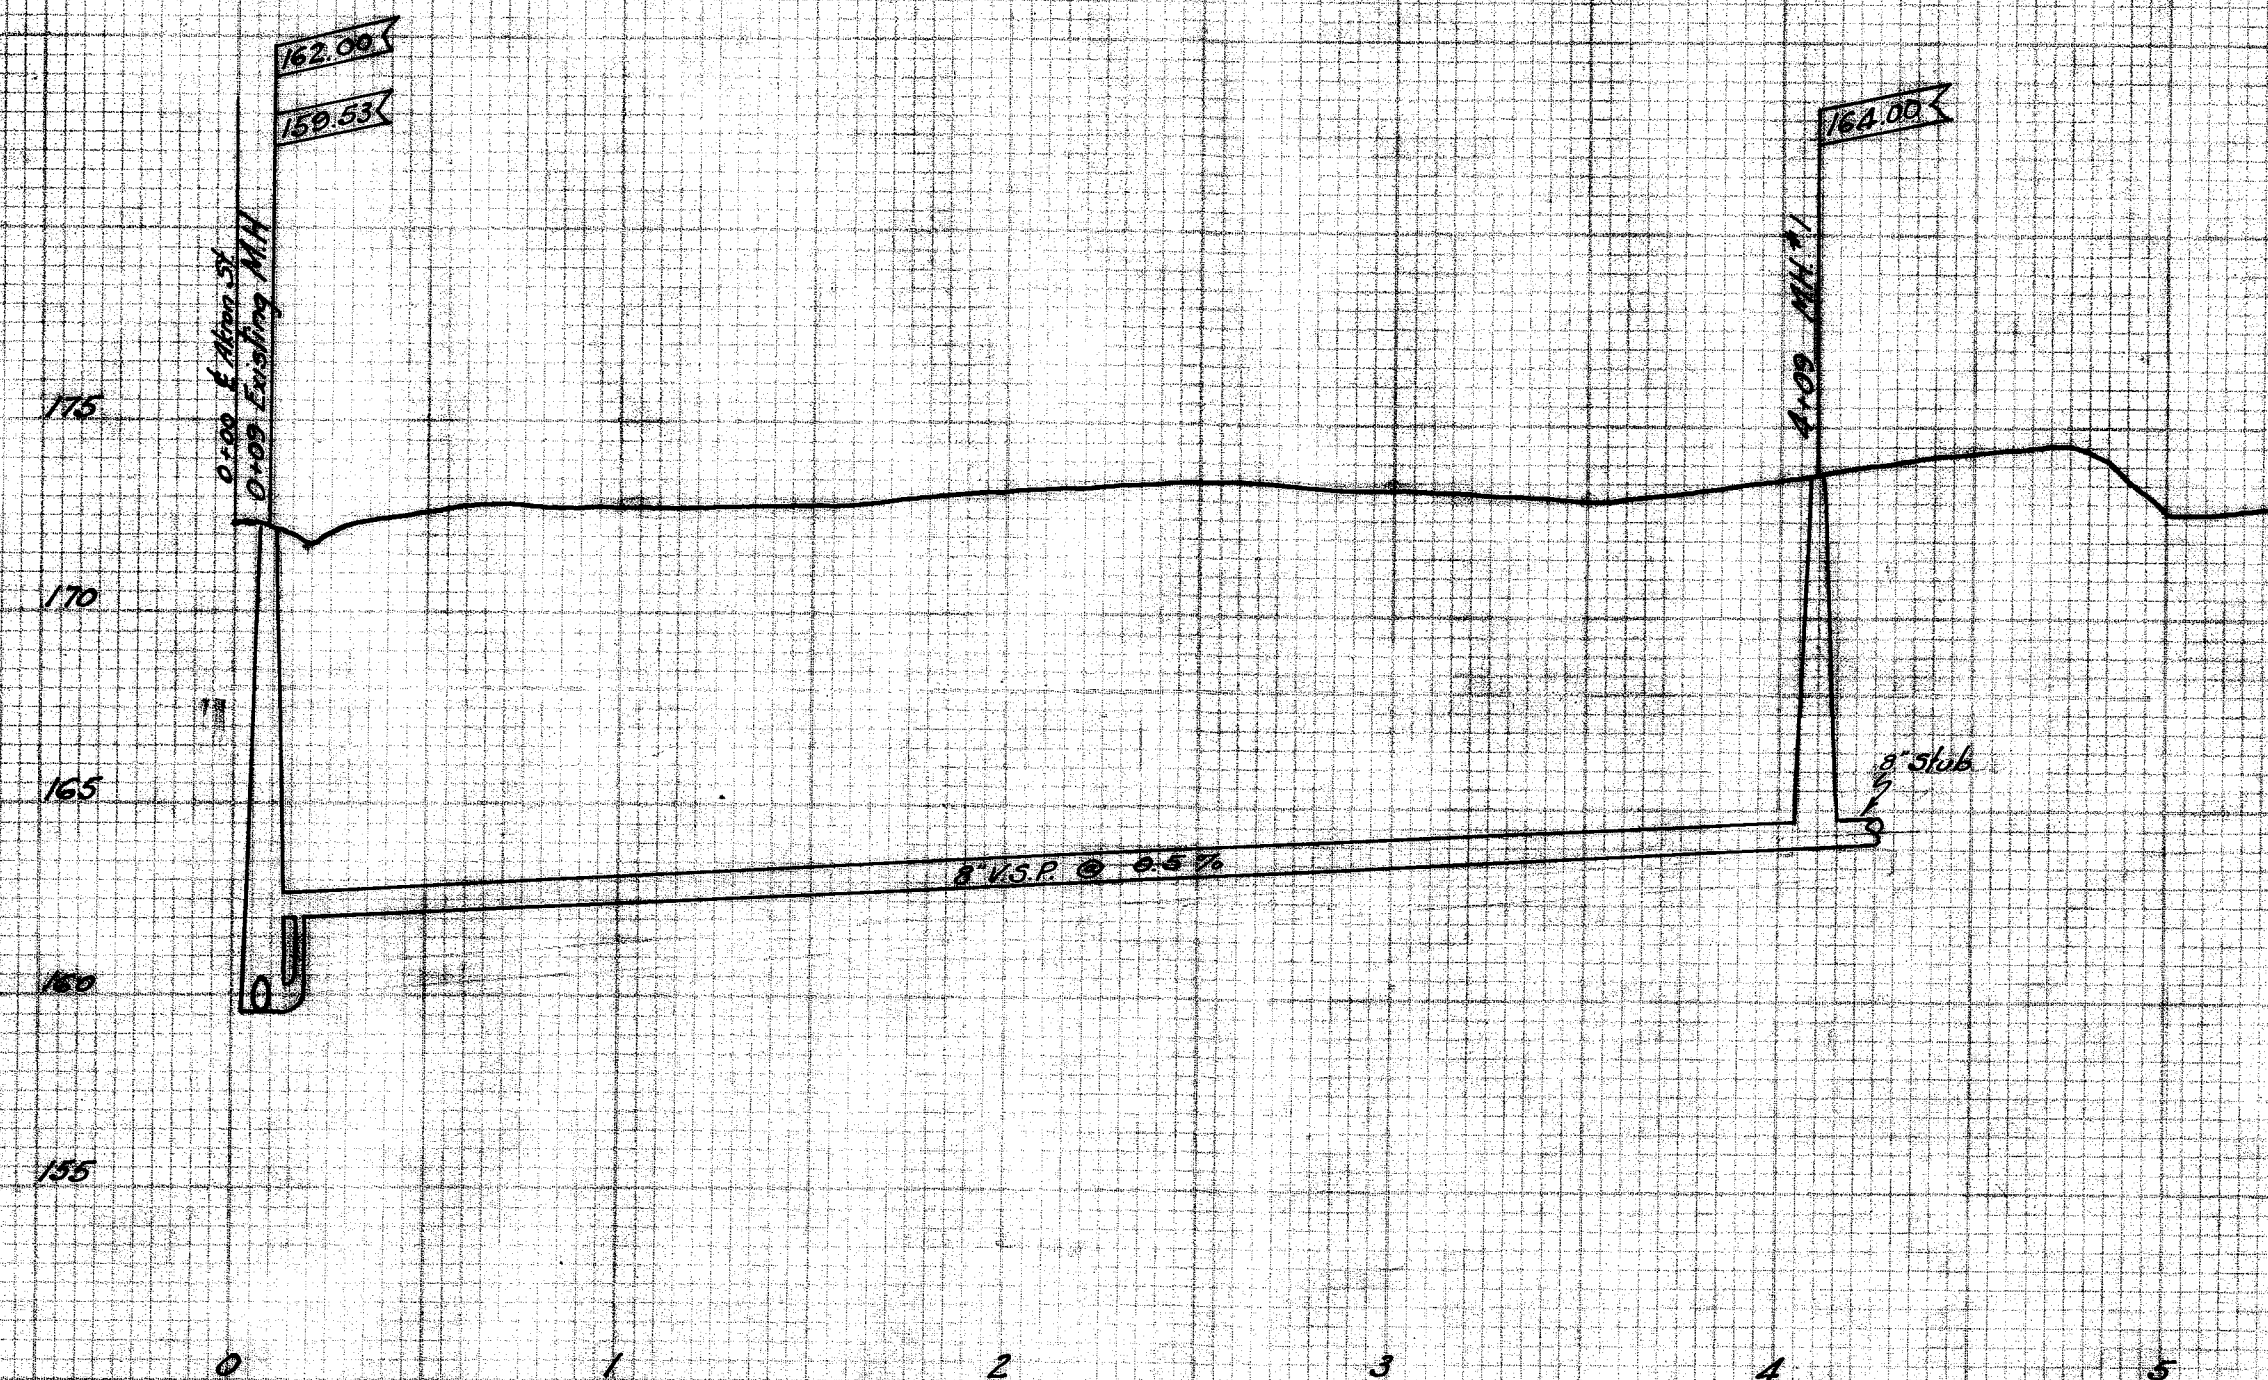

B.M. Top of Hydrant on the cor.
of MATTHIAS ST. & AKRON AVE.
Elev. 174.95

CITY OF MASSILLON, OHIO.	
MATTHIAS ST. SANITARY SEWER	
AKRON ST. EAST 409 FEET.	
Approved:-	DEPT. OF PUBLIC SERVICE ENGINEERING DIVISION
DR. BY <i>Geo. W. Allen</i> CK. BY	SCALE: 1"=50' Hor. June 8 th 1926 NR 49 P 41

File No. - SE. 197
Acc. No. - 691