
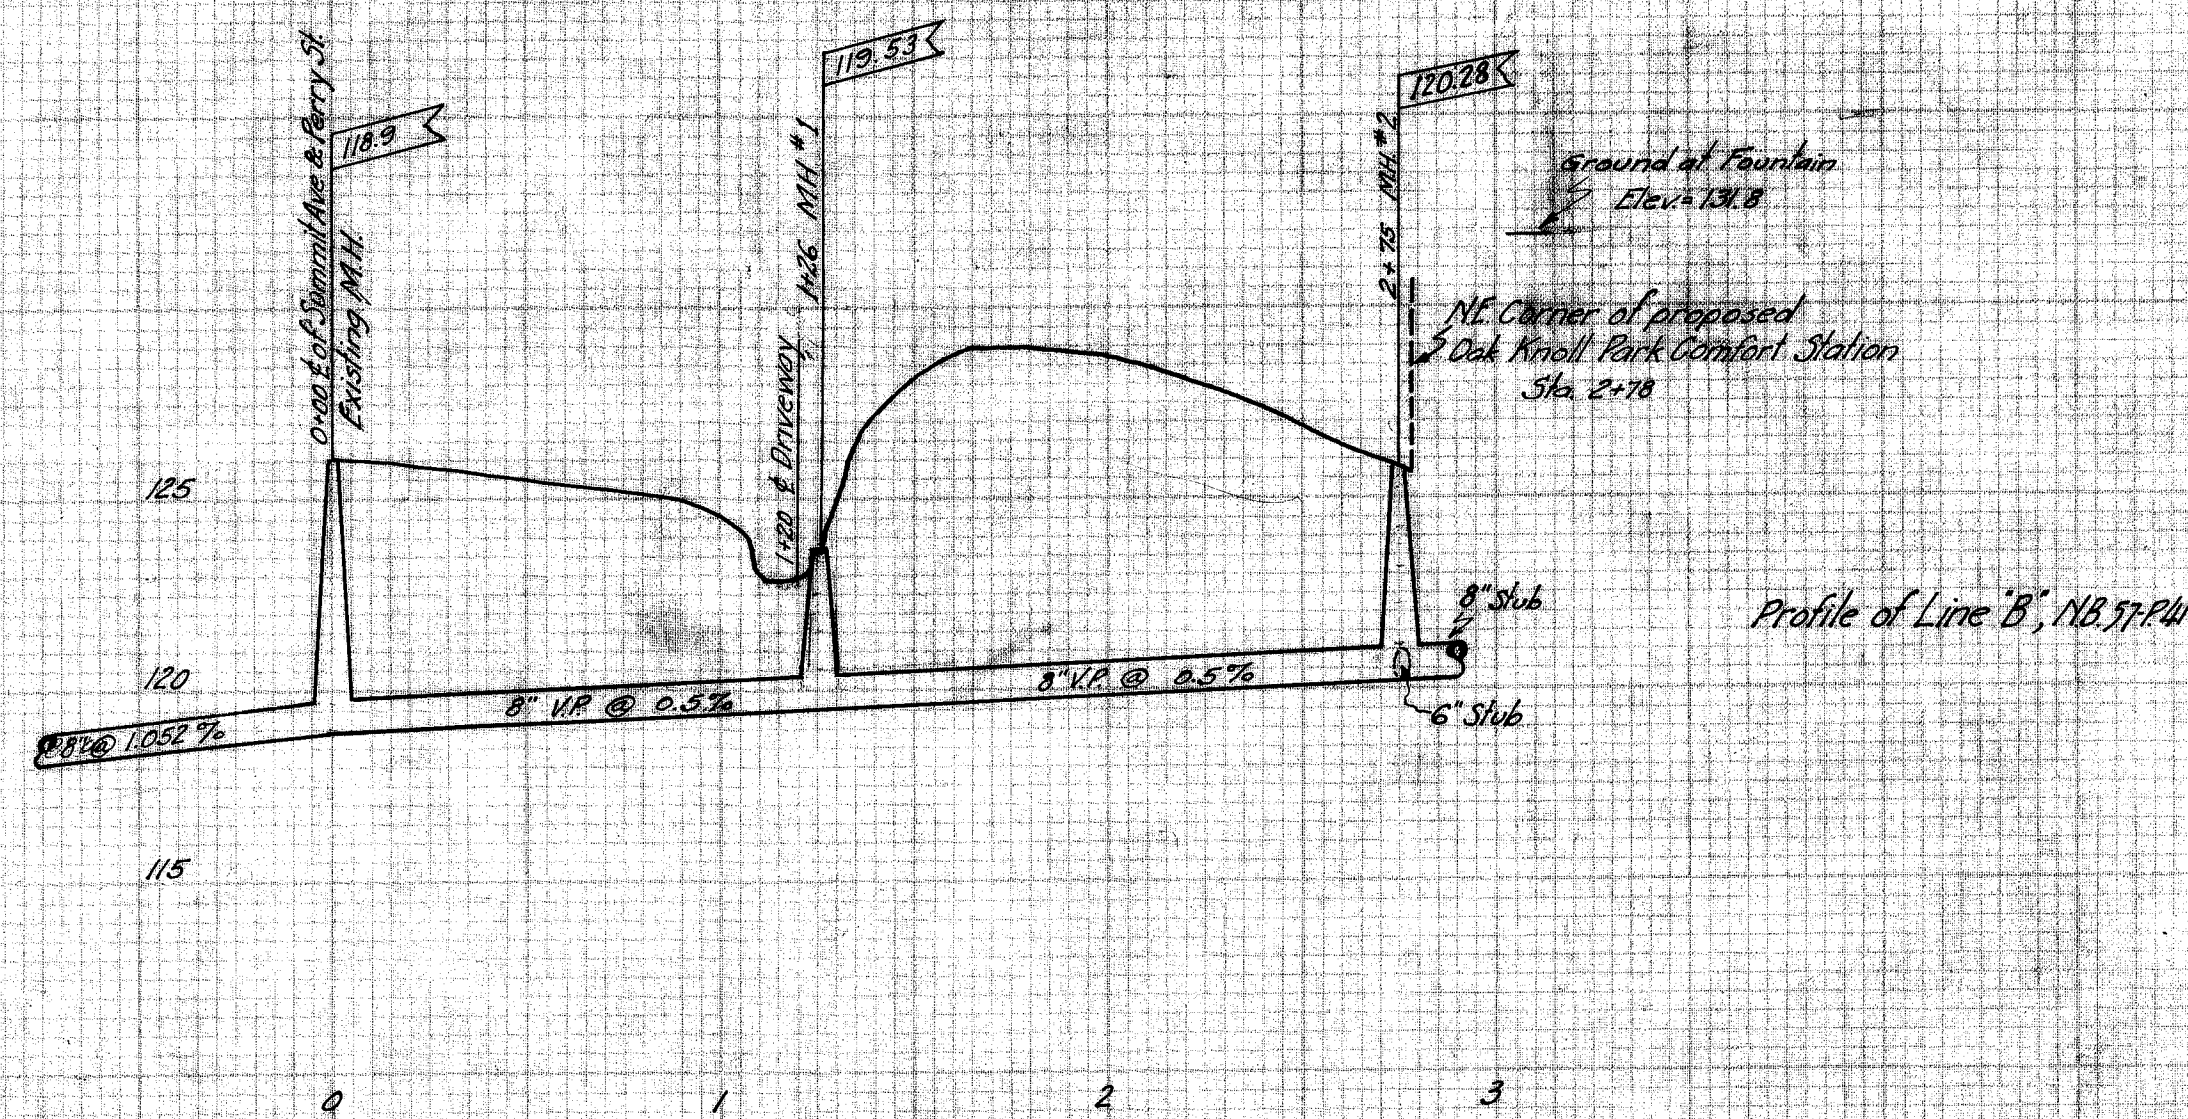


PLAN	DESIGNED	BY	DATE
	NOTED		
NOTE: FOR ALPHABETIC CHANGES, SEE LIST OF REVISIONS.			

PROFILE	DESIGNED	BY	DATE
	NOTED		
NOTE: FOR ALPHABETIC CHANGES, SEE LIST OF REVISIONS.			

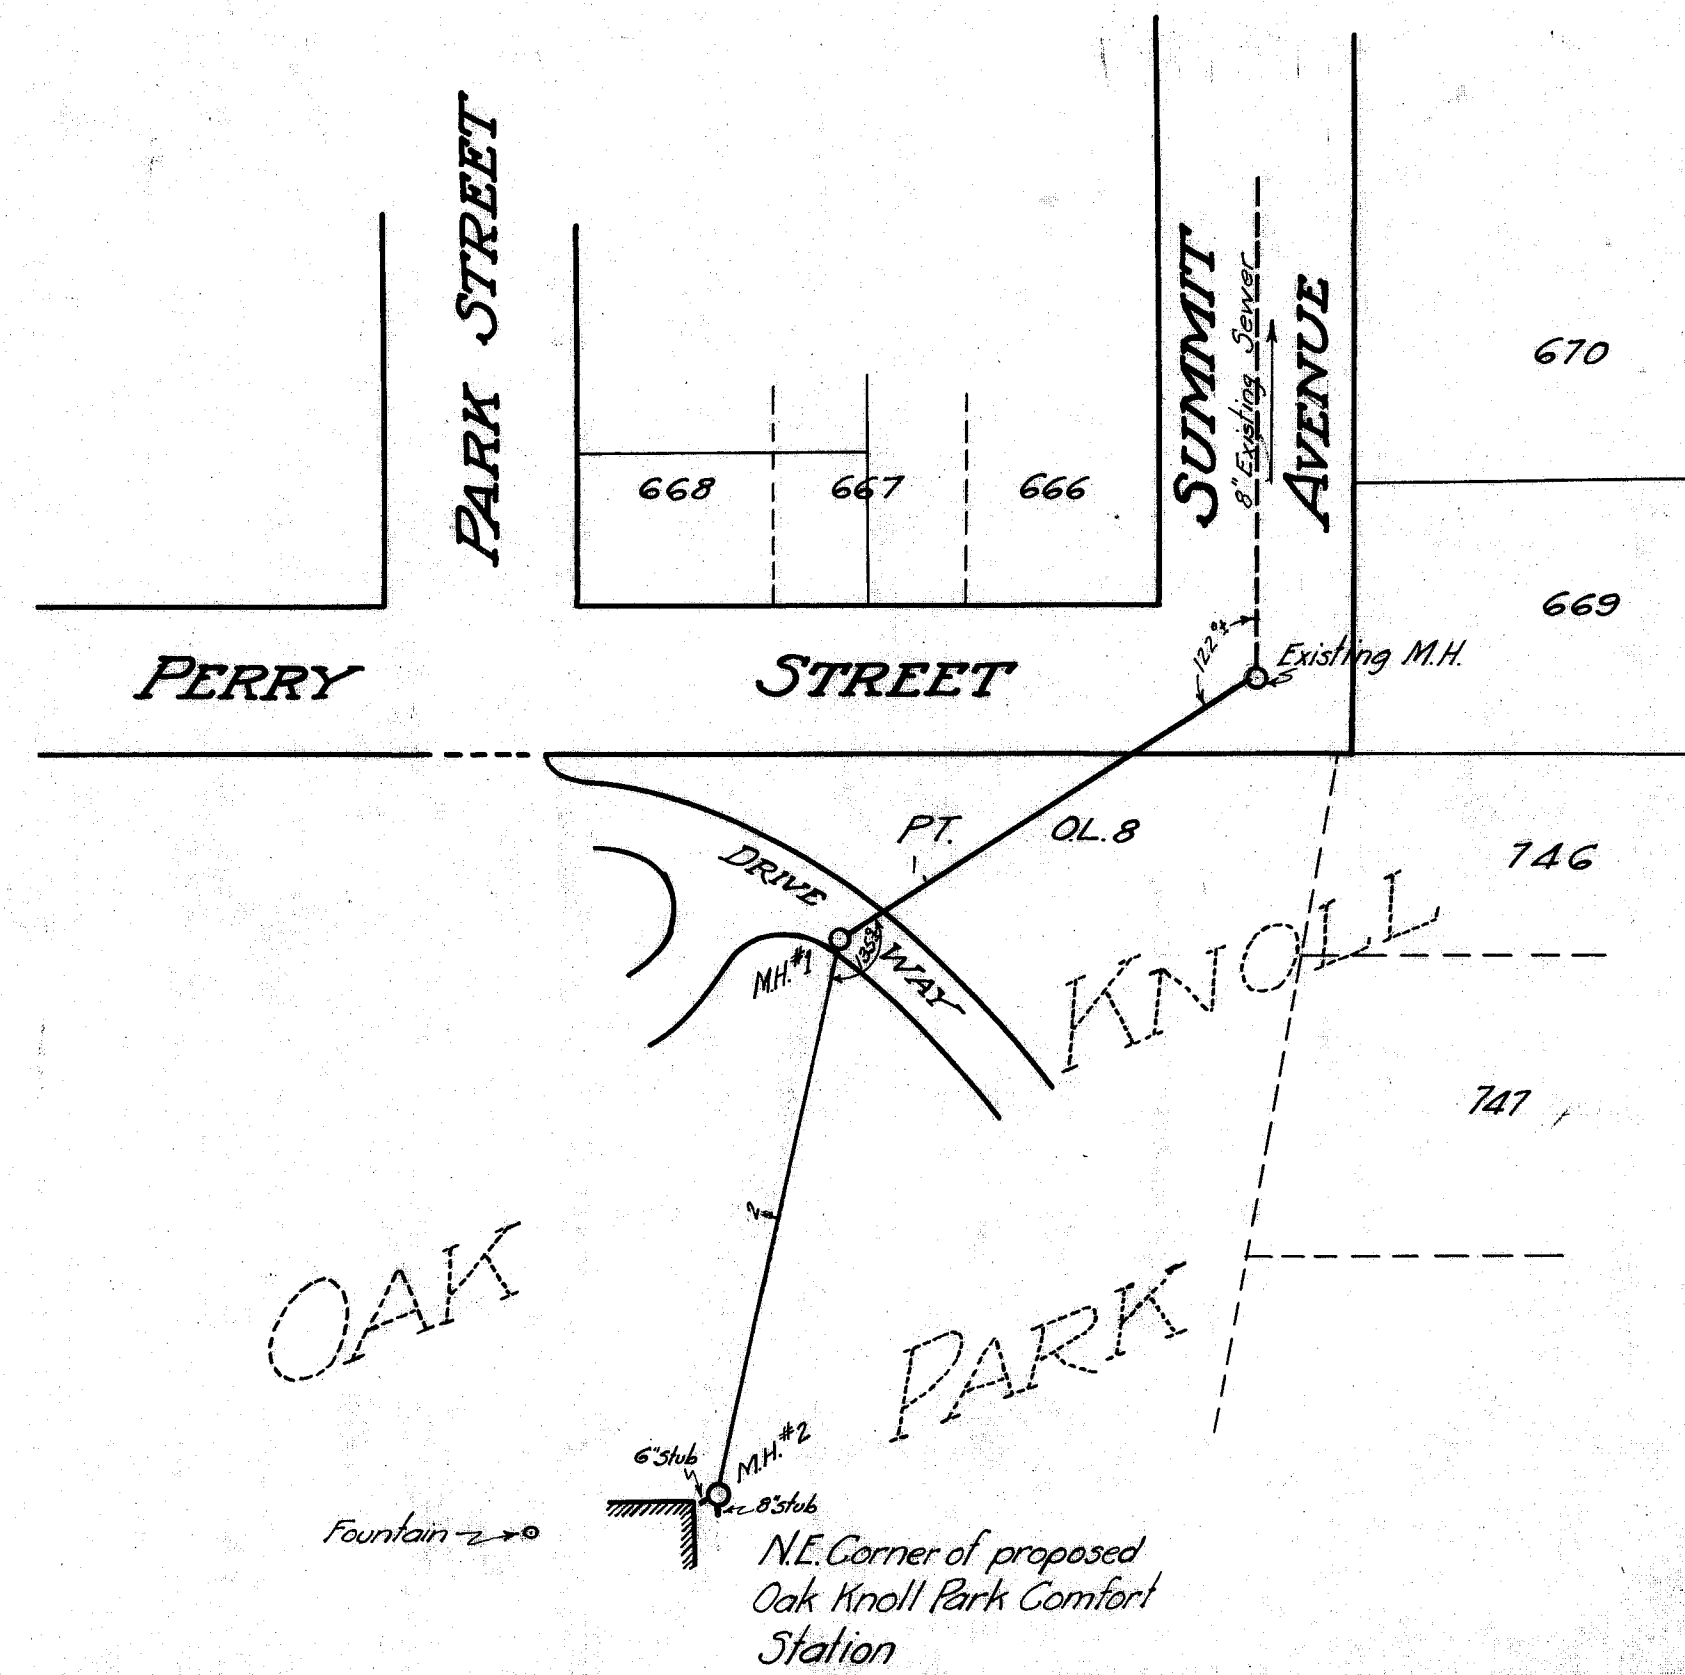

B.M. Top of Manhole casting at intersection of Summit Ave. and Perry St.
Elev. = 126.00

CITY OF MASSILLON, OHIO			
OAK KNOLL PARK SANITARY SEWER			
FROM CORNER OF SUMMIT AVE. & PERRY ST. TO OAK KNOLL PARK COMFORT STATION			
APPROVED		DEPT. OF PUBLIC SERVICE	
CITY ENGINEER		ENGINEERING DIVISION	
Dr. by Geo. C. Waller	SCALE: 1" = 5' Hor.	June 10th 1926	NB 56 P. 46
Chk. by	1" = 50' Ver.		NB 57 P. 41
File No. - SE 198			
Acc. No. - 692			