

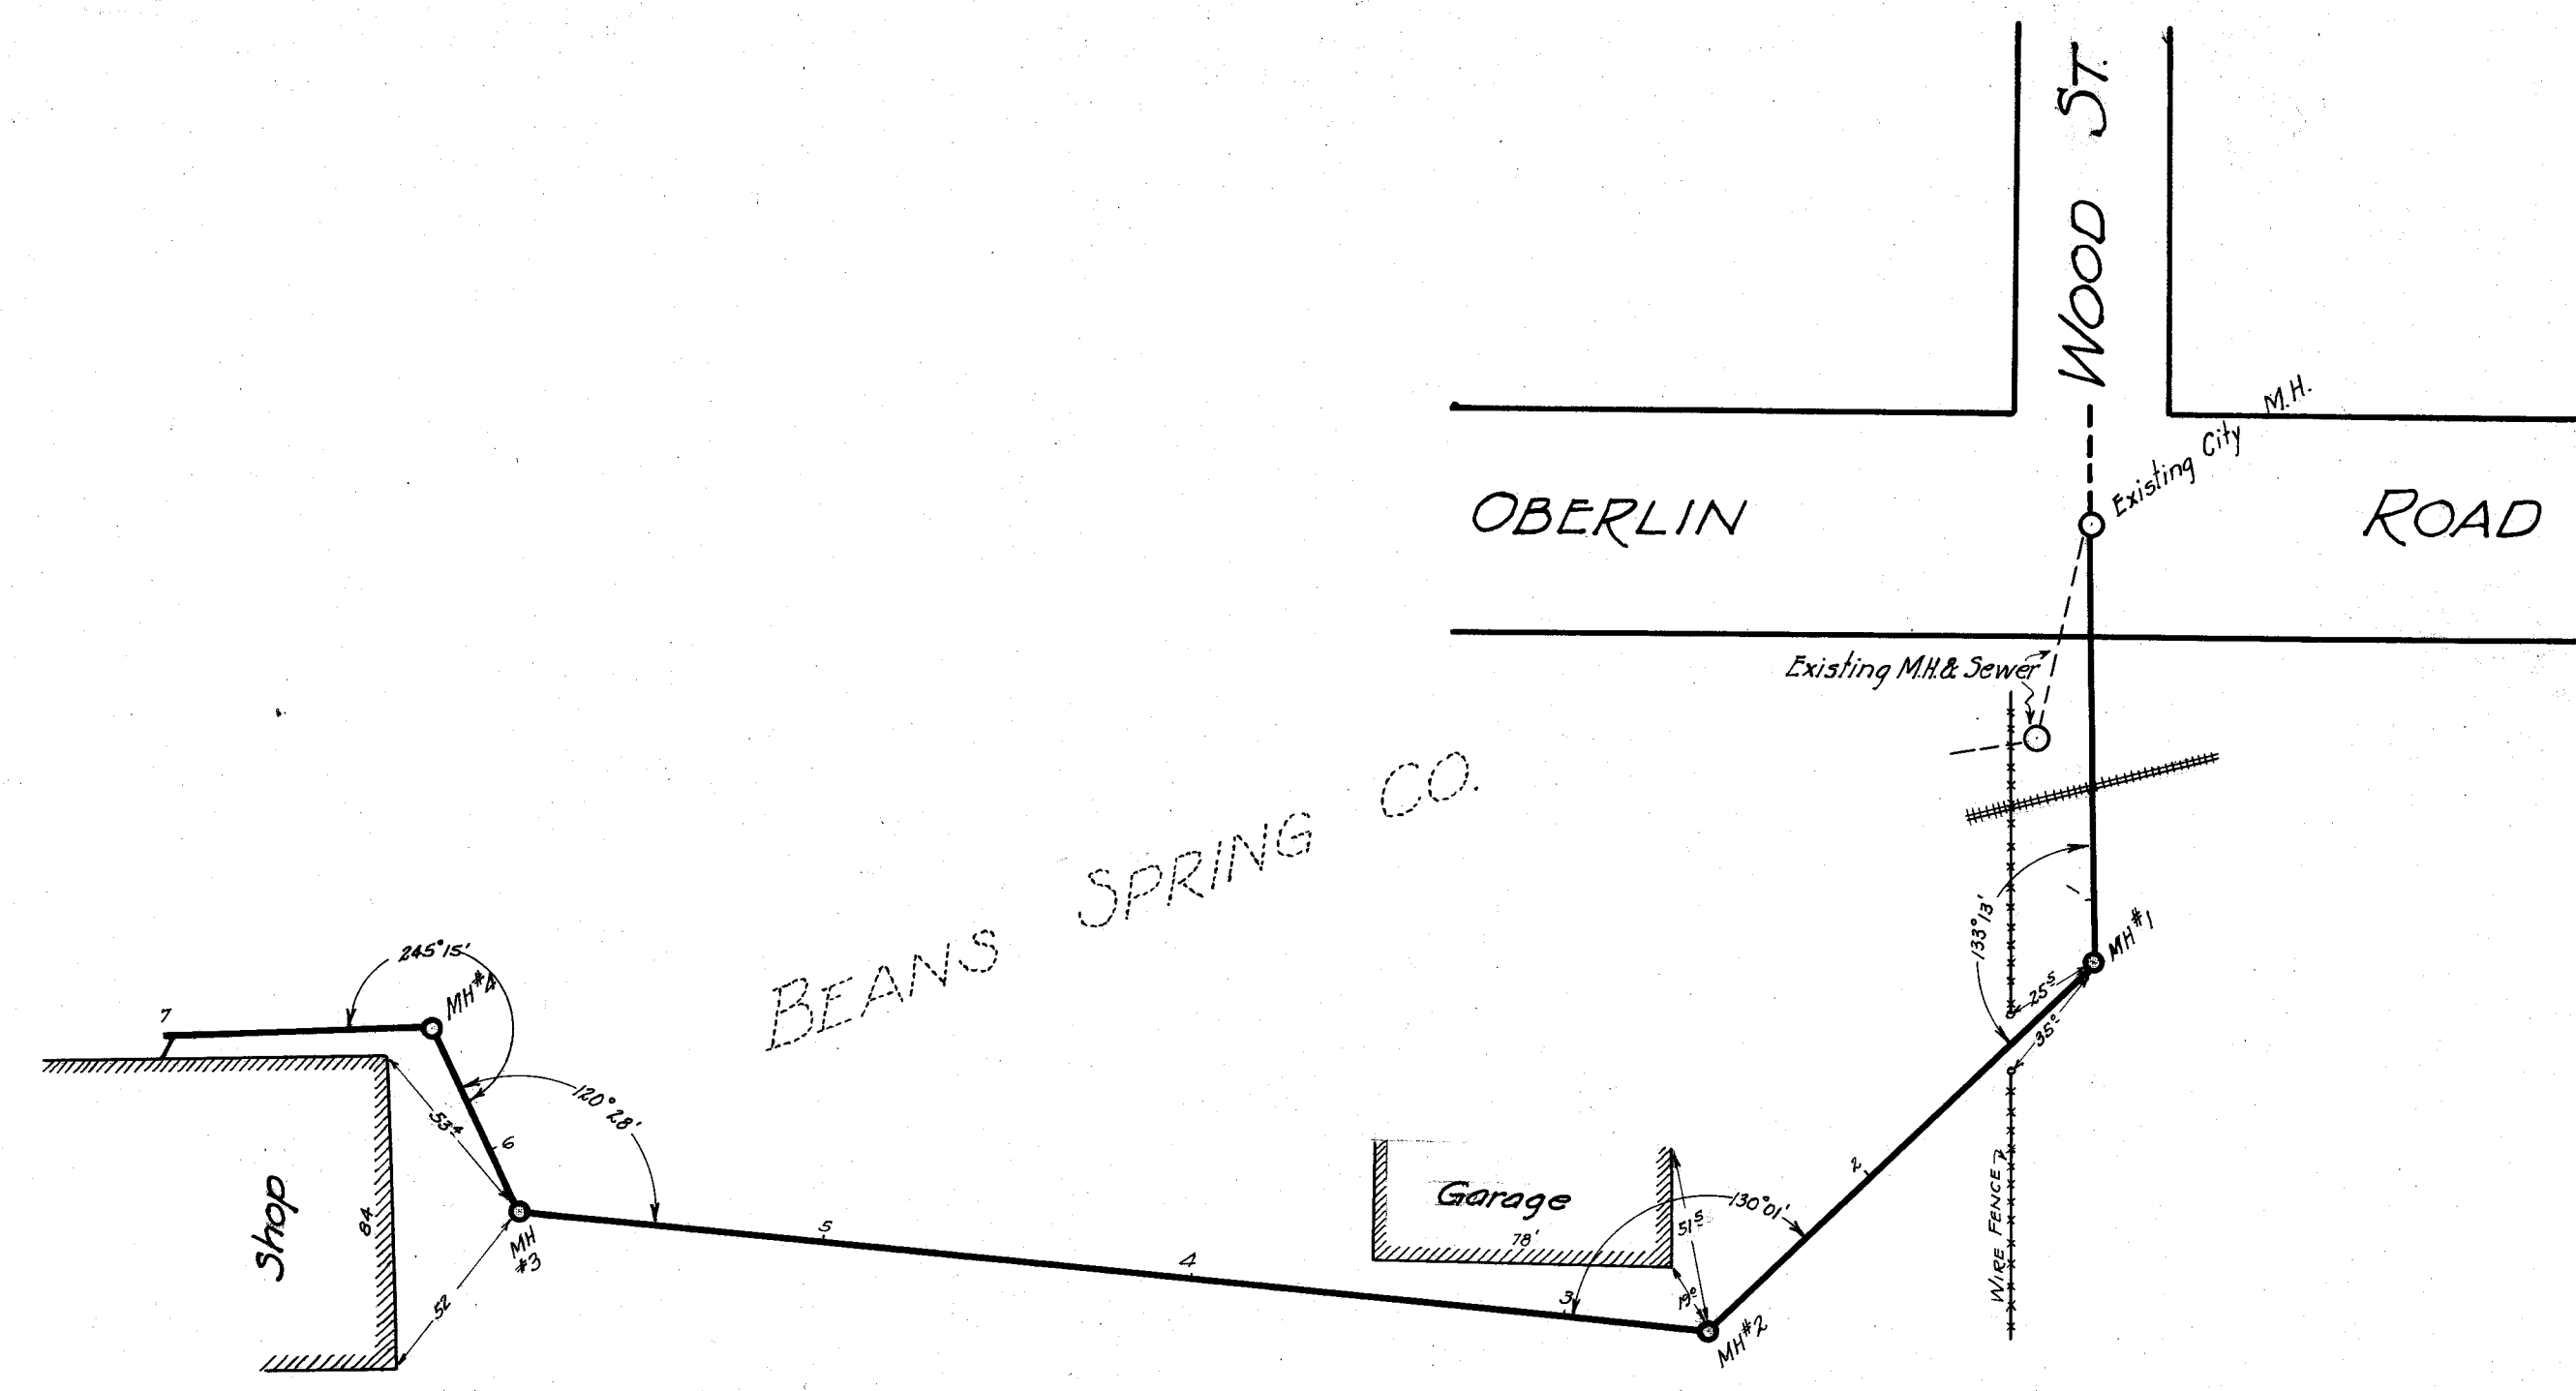


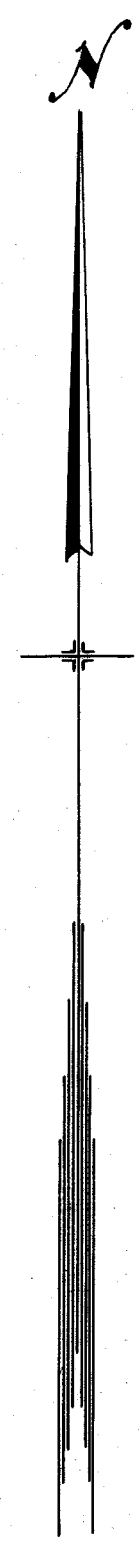

B.M. SW. Corner of Middle Concrete Foundation
at Sta. 2+25± Elev = 135.12
(Massillon City Datum)

NOTE: SEWER TO BE BUILT UNDER CITY SUPERVISION
M.H. to be of brick (Massillon Standard)

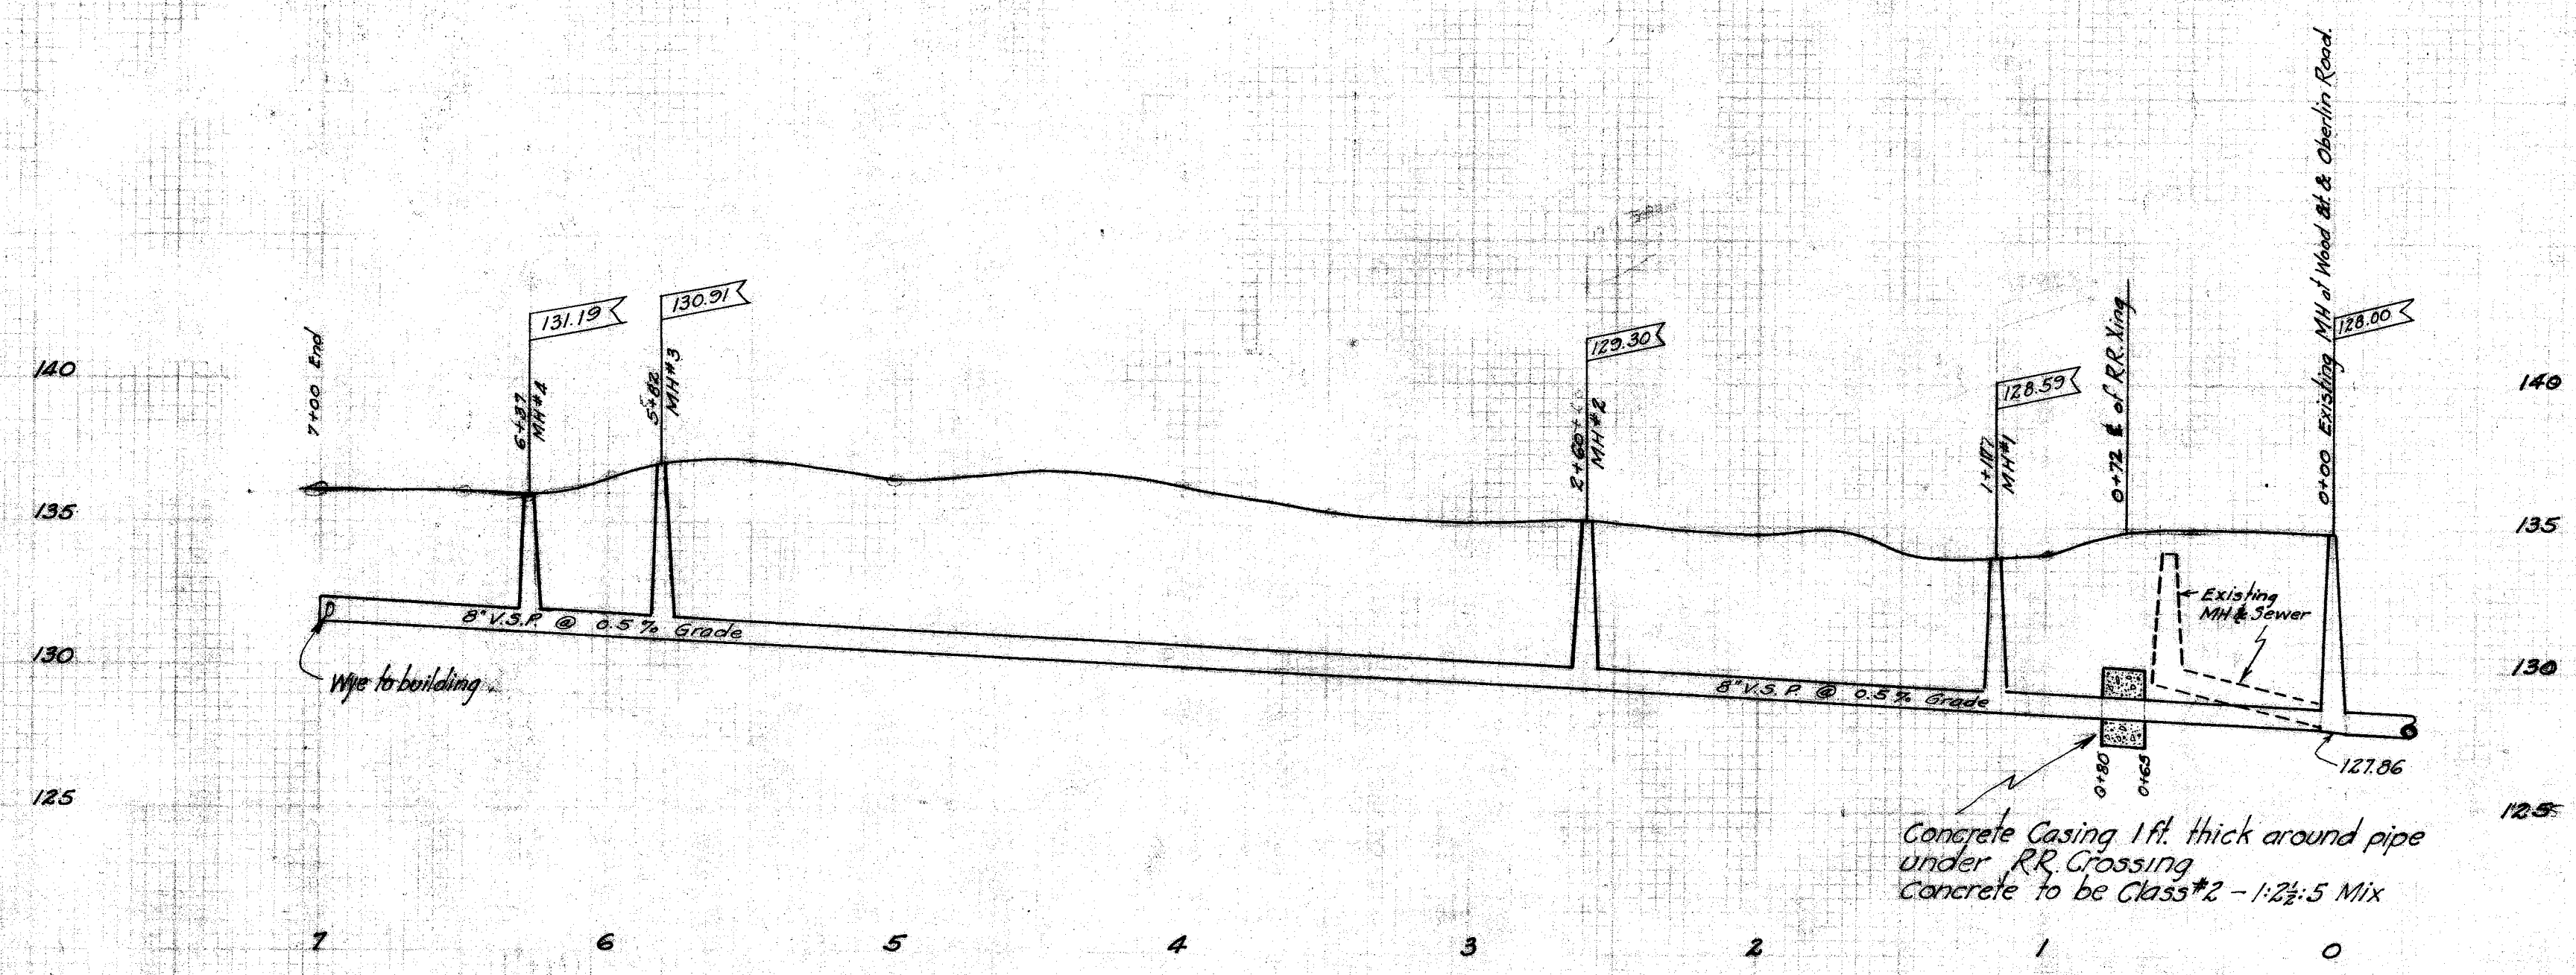

PLAN FOR
SANITARY SEWER
FOR
BEANS SPRING CO.
Massillon, Ohio.

Scale 1" = 5' Ver. 1" = 50' Hor. Jan 15th 1927

GEO. C. WALLACE
CIVIL ENGINEER