
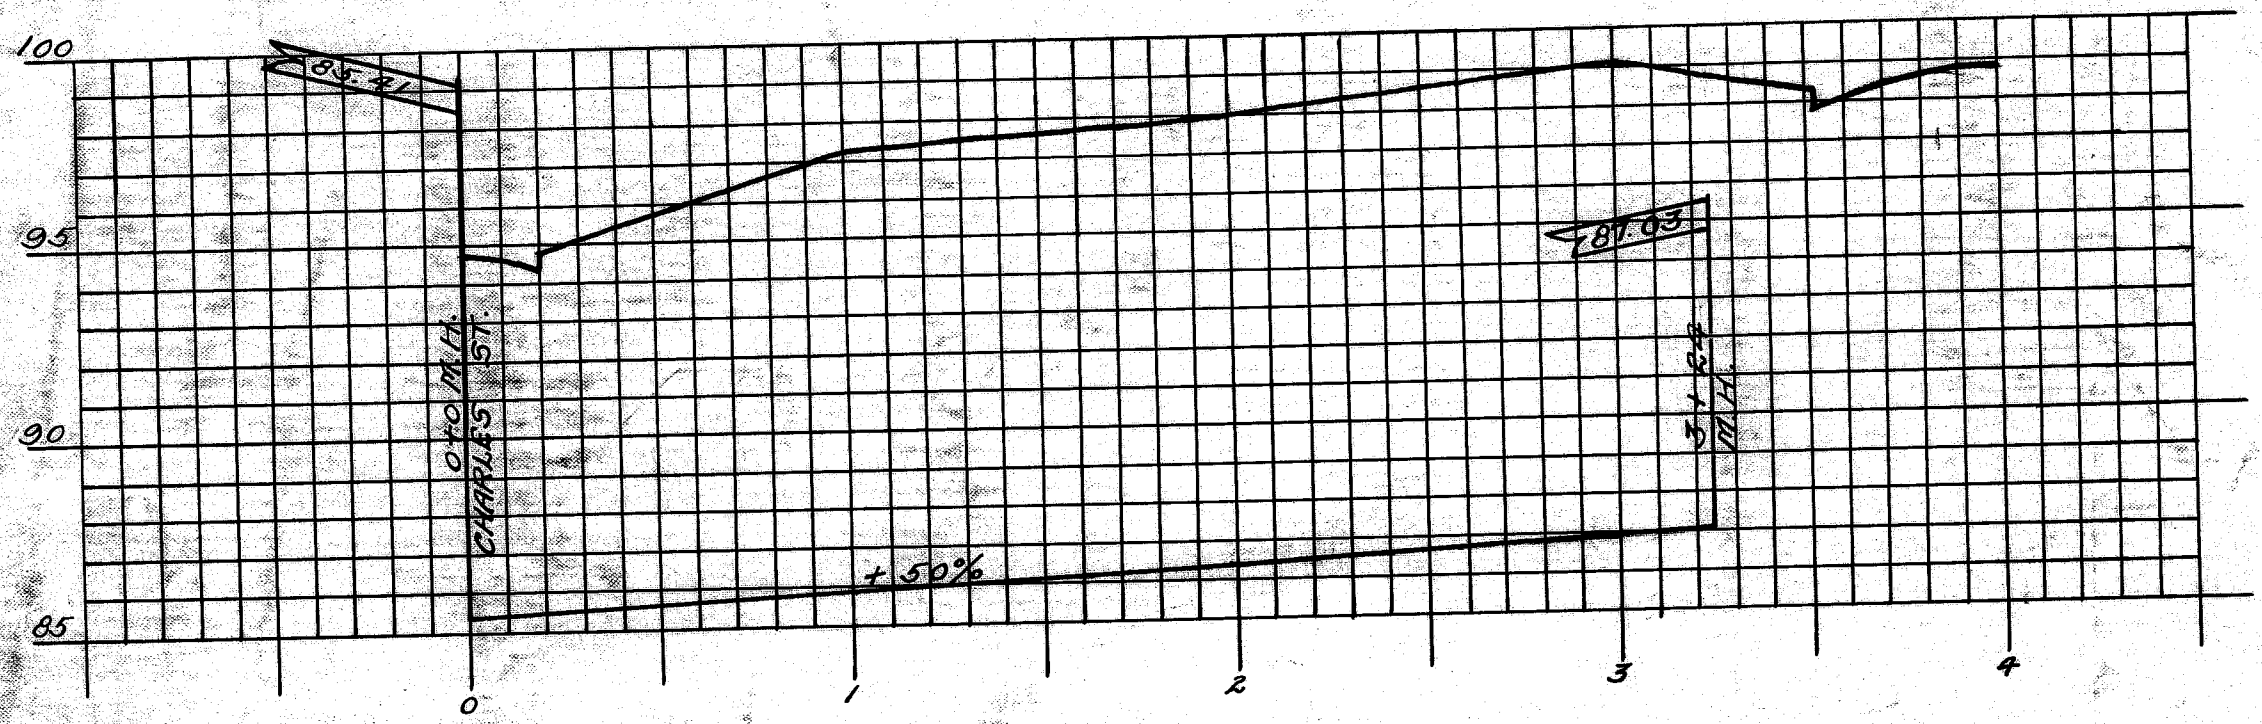


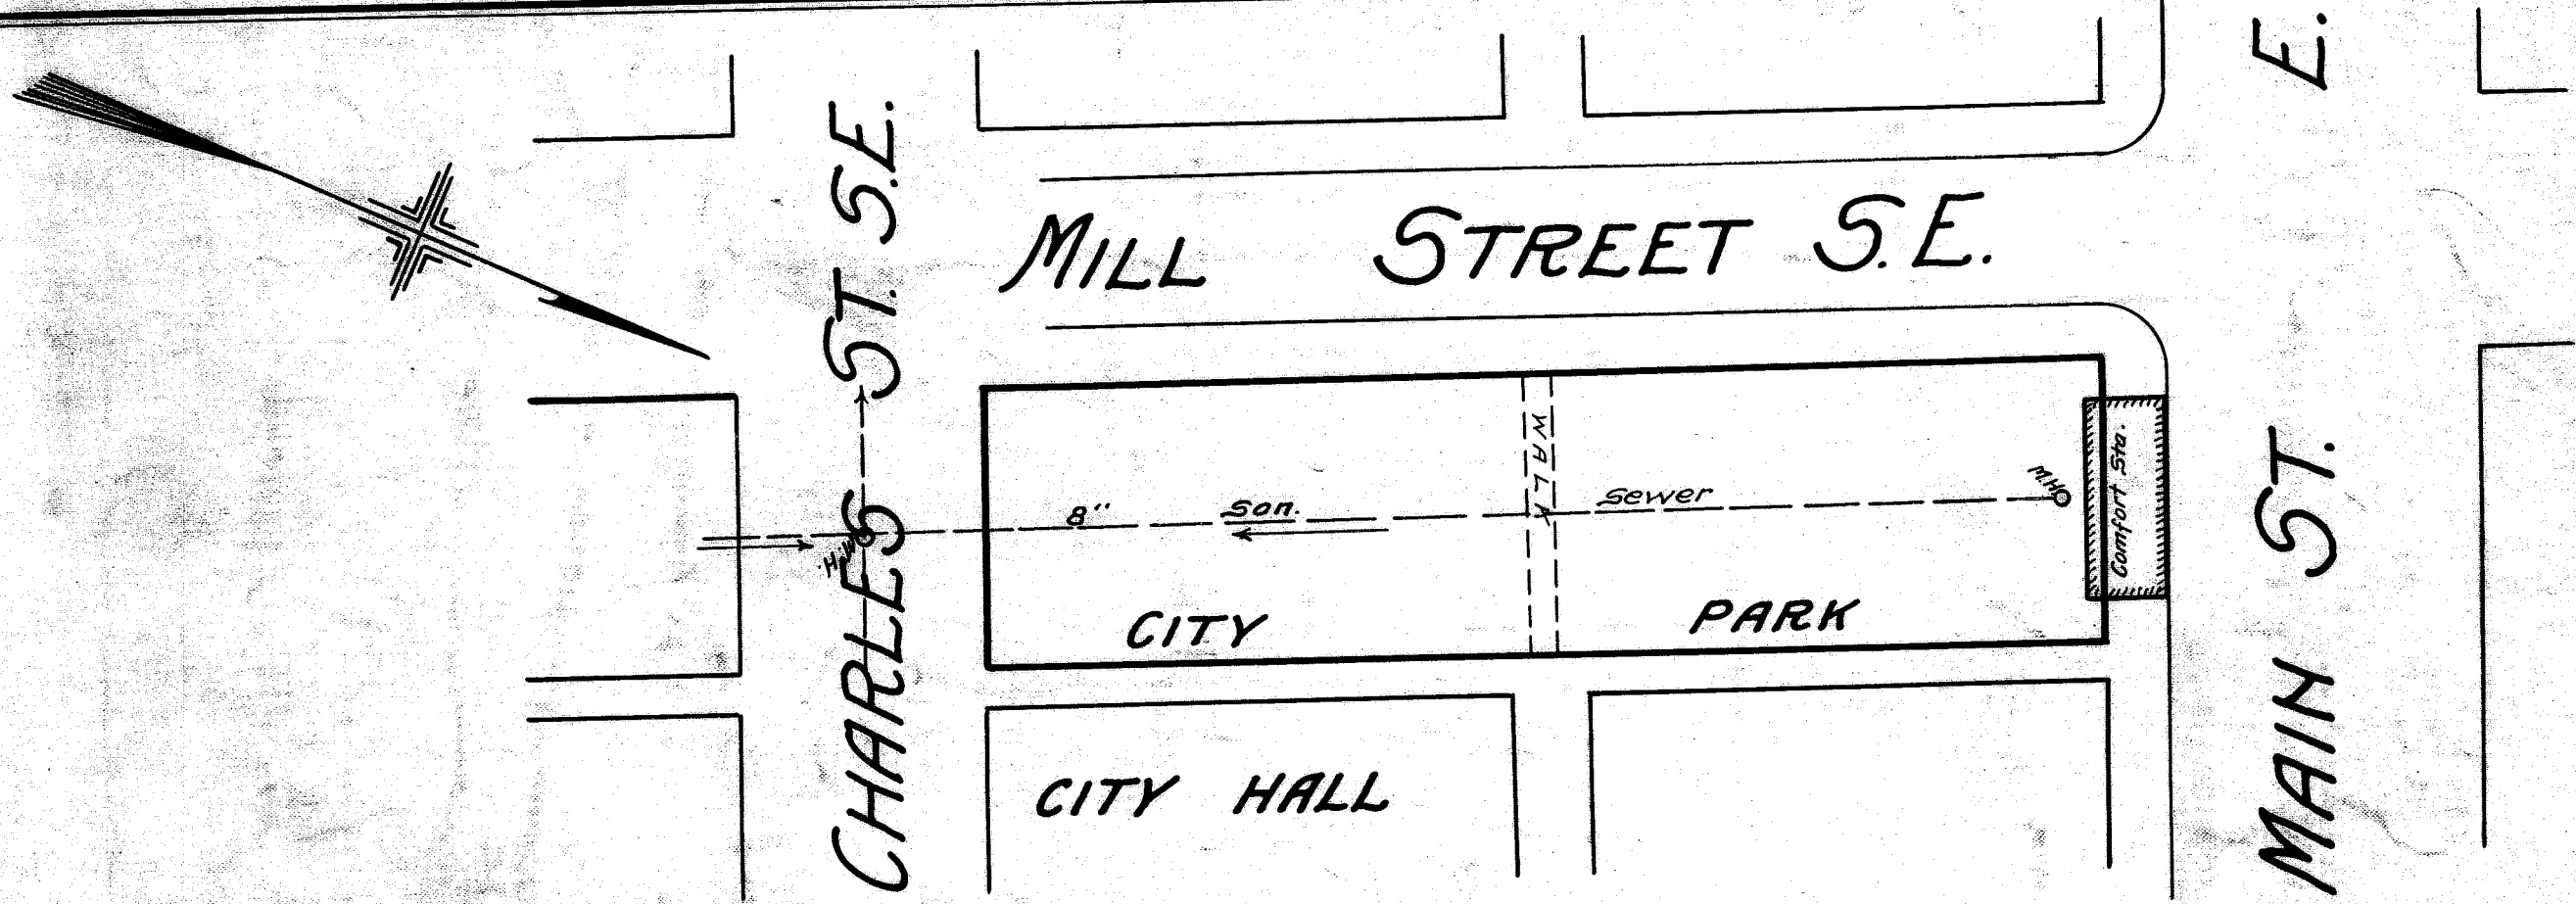

Contractor to leave all Trees, Walks, etc. in same condition when job is finished as before job was started

CITY OF MASSILLON, OHIO			
PLAN & PROFILE			
CITY HALL PARK			
COMFORT STATION SAN. SEW.			
APPROVED BY		ENG. DIVISION	
		DEPT. PUBLIC SERVICE	
DR. BY	SCALE 1"=5' Ver.	APR. 12, 1927	N.B. 64. P. 65
CH. "	1"=50' Hor.		

FILE NO. S.E. 224
ACC. 826