

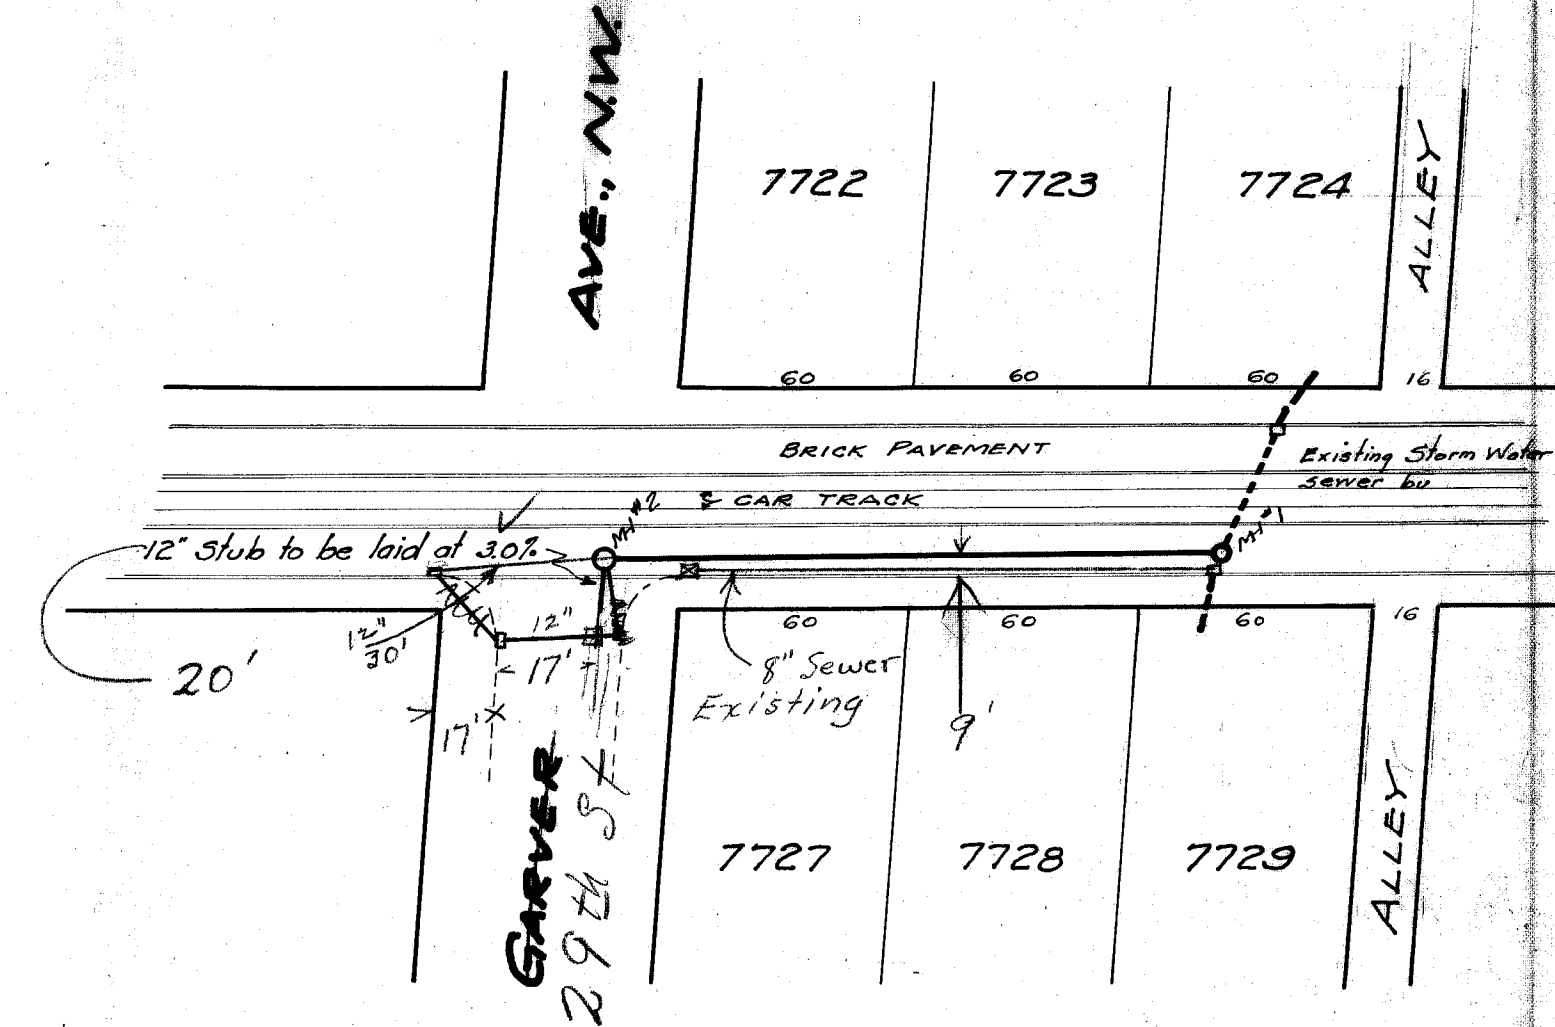
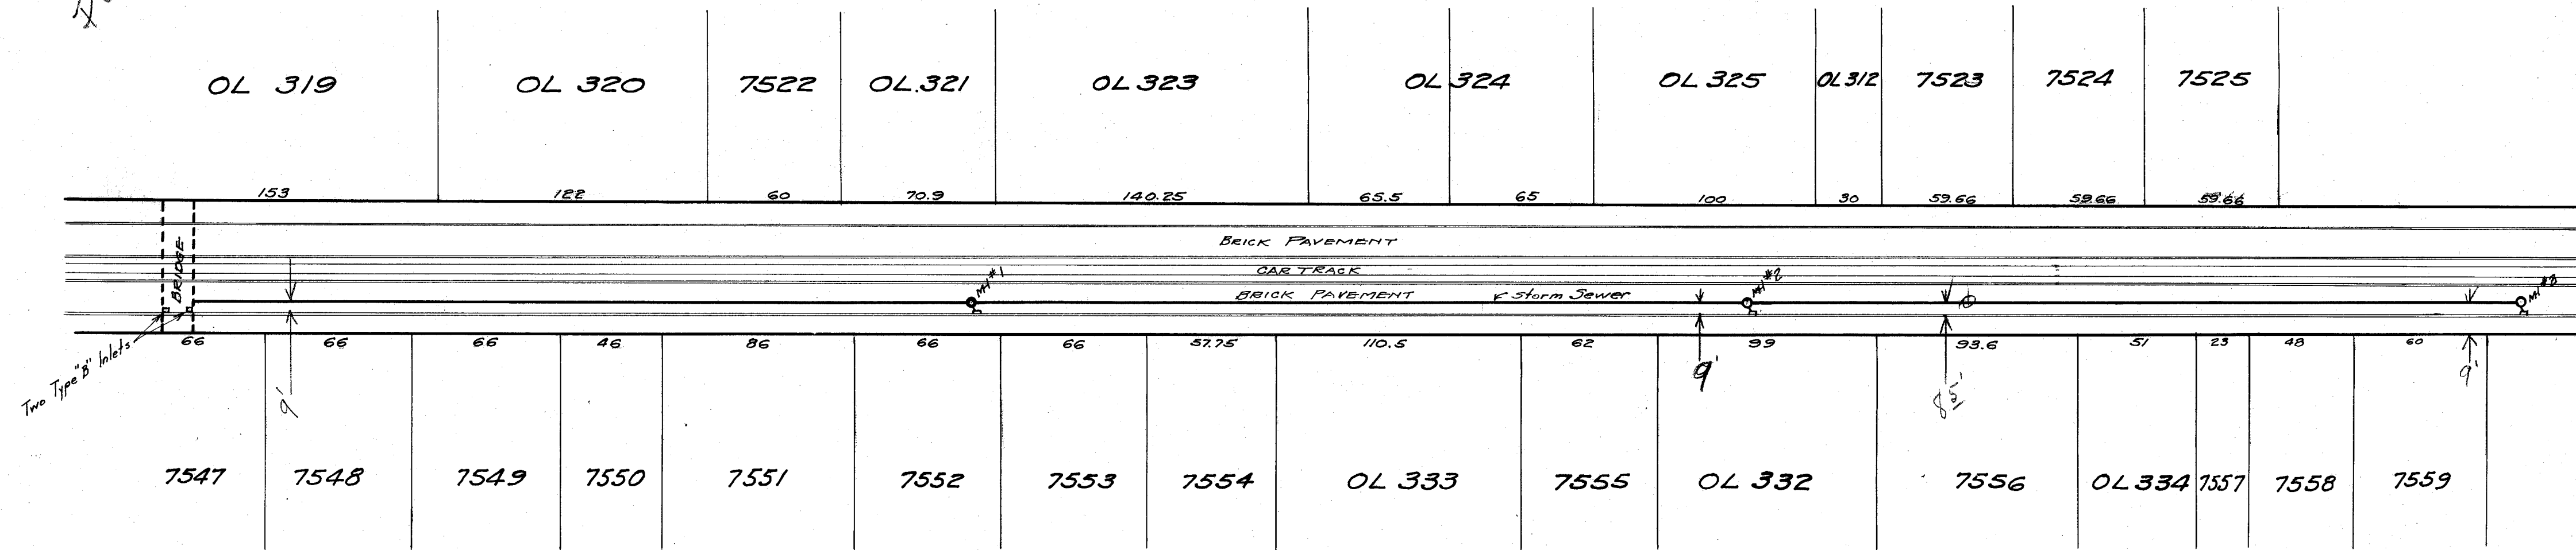


Public School

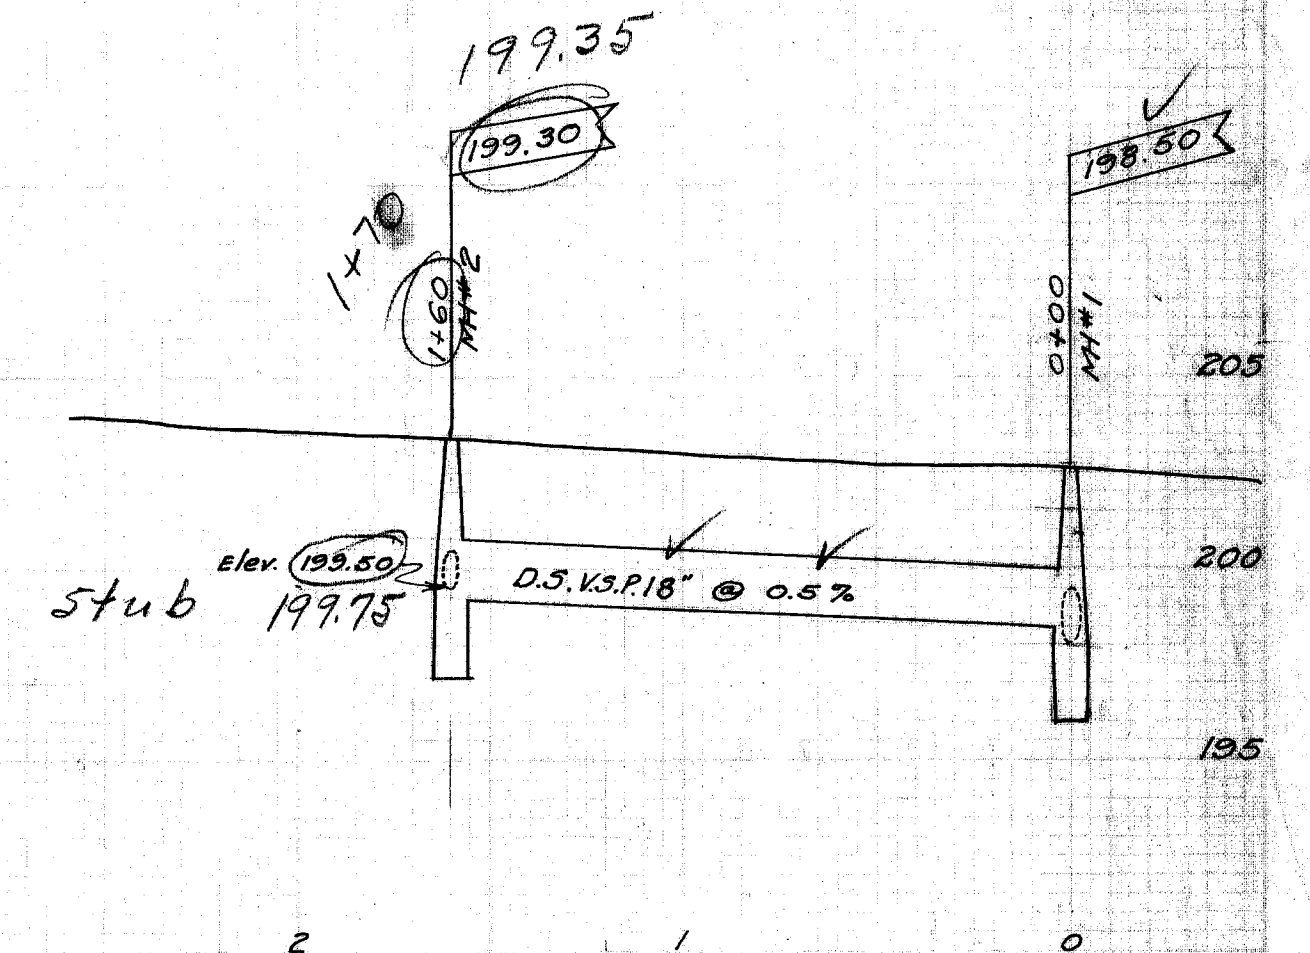

B.M. Cross on N.W. Con bottom step to house #2873 Wooster Rd. at cor. of Garver. Elev. 205.04 ✓
 " " " " second " " " #3033 " " Elev. = 202.81 ✓
 " on North end of Headwall East side of bridge at Public School - So. Side - Elev. 196.15 ✓

WOOSTER ROAD STORM SEWER

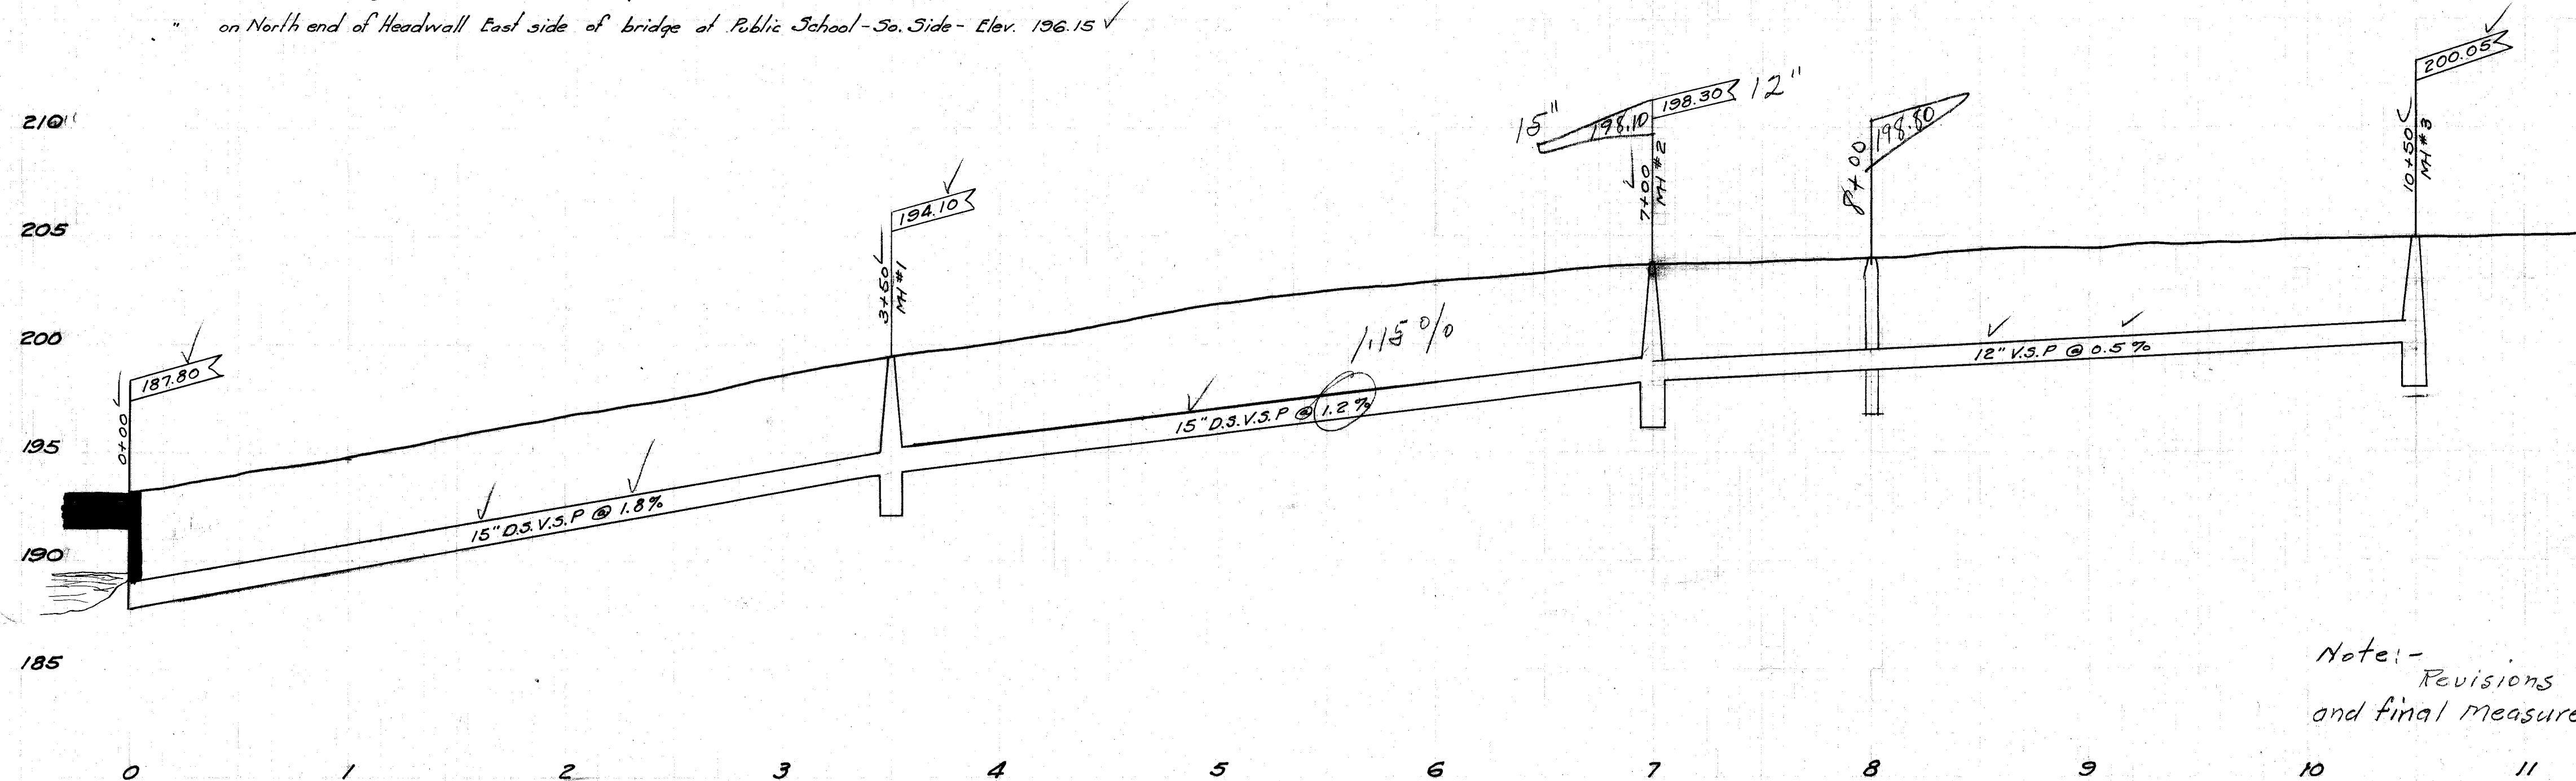

Note: - Revisions from construction and final measurement notes. See NB 82 P 59-62 86 8

CITY OF MASSILLON, OHIO			
WOOSTER ROAD STORM SEWER			
FROM GARVER AVE. WEST 1500 FEET			
APPROVED:-		DEPT. OF PUBLIC SERVICE	
CITY ENGINEER		ENGINEERING DIVISION	
Dr. G.C. Wallace	Scale 1"=5' Ver	Dec. 24 th 1927	NB. 77 P. 16
Ch. by	Scale 1"=50' Hor		

FILE No 3E 231
 Acc No 879