



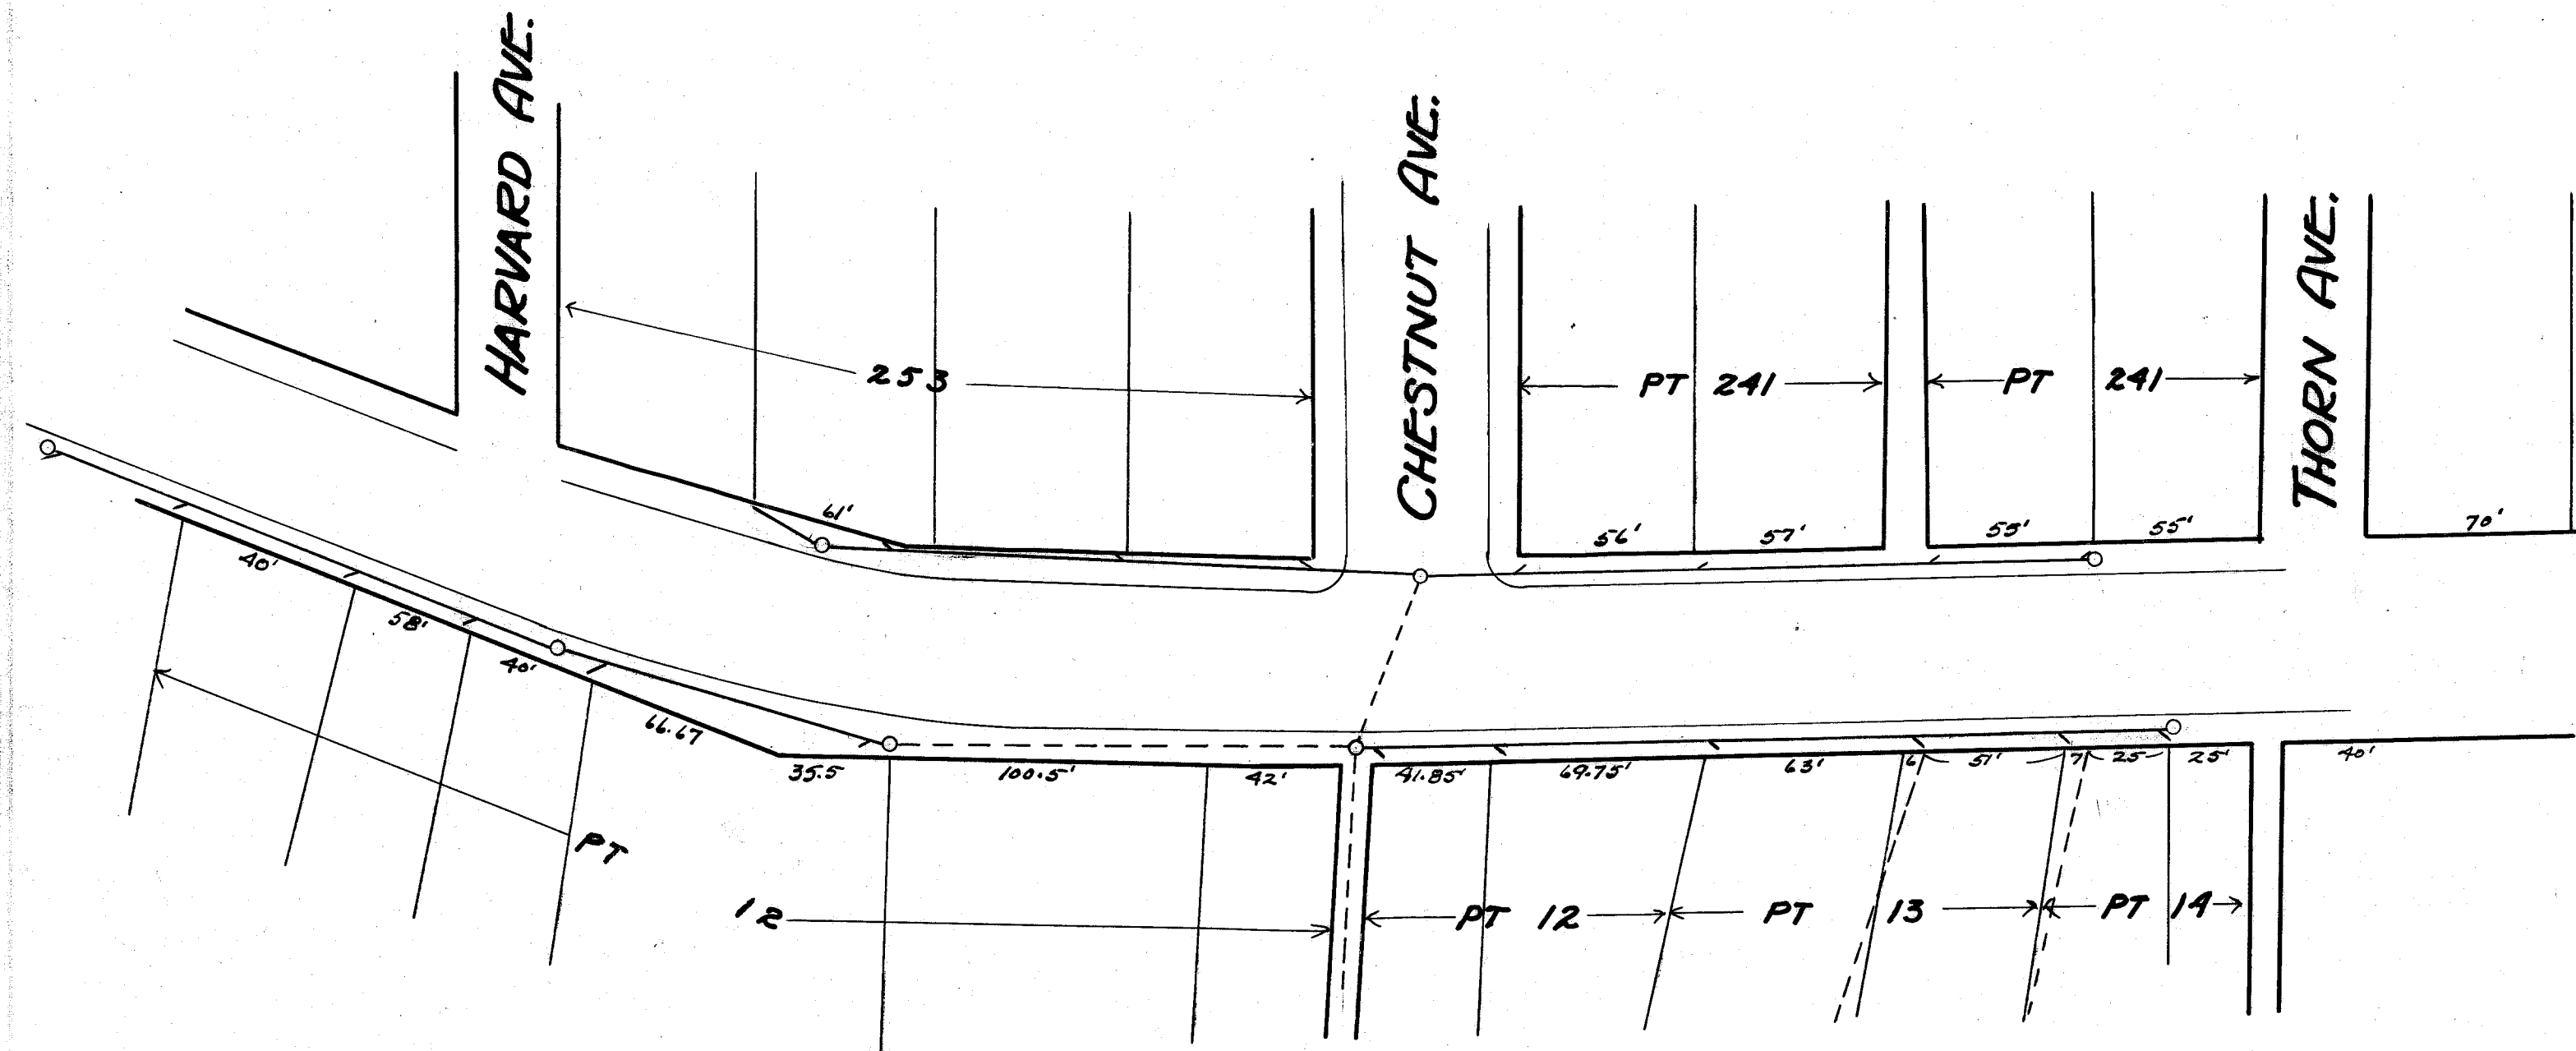


FIRST STREET N.E. 66'

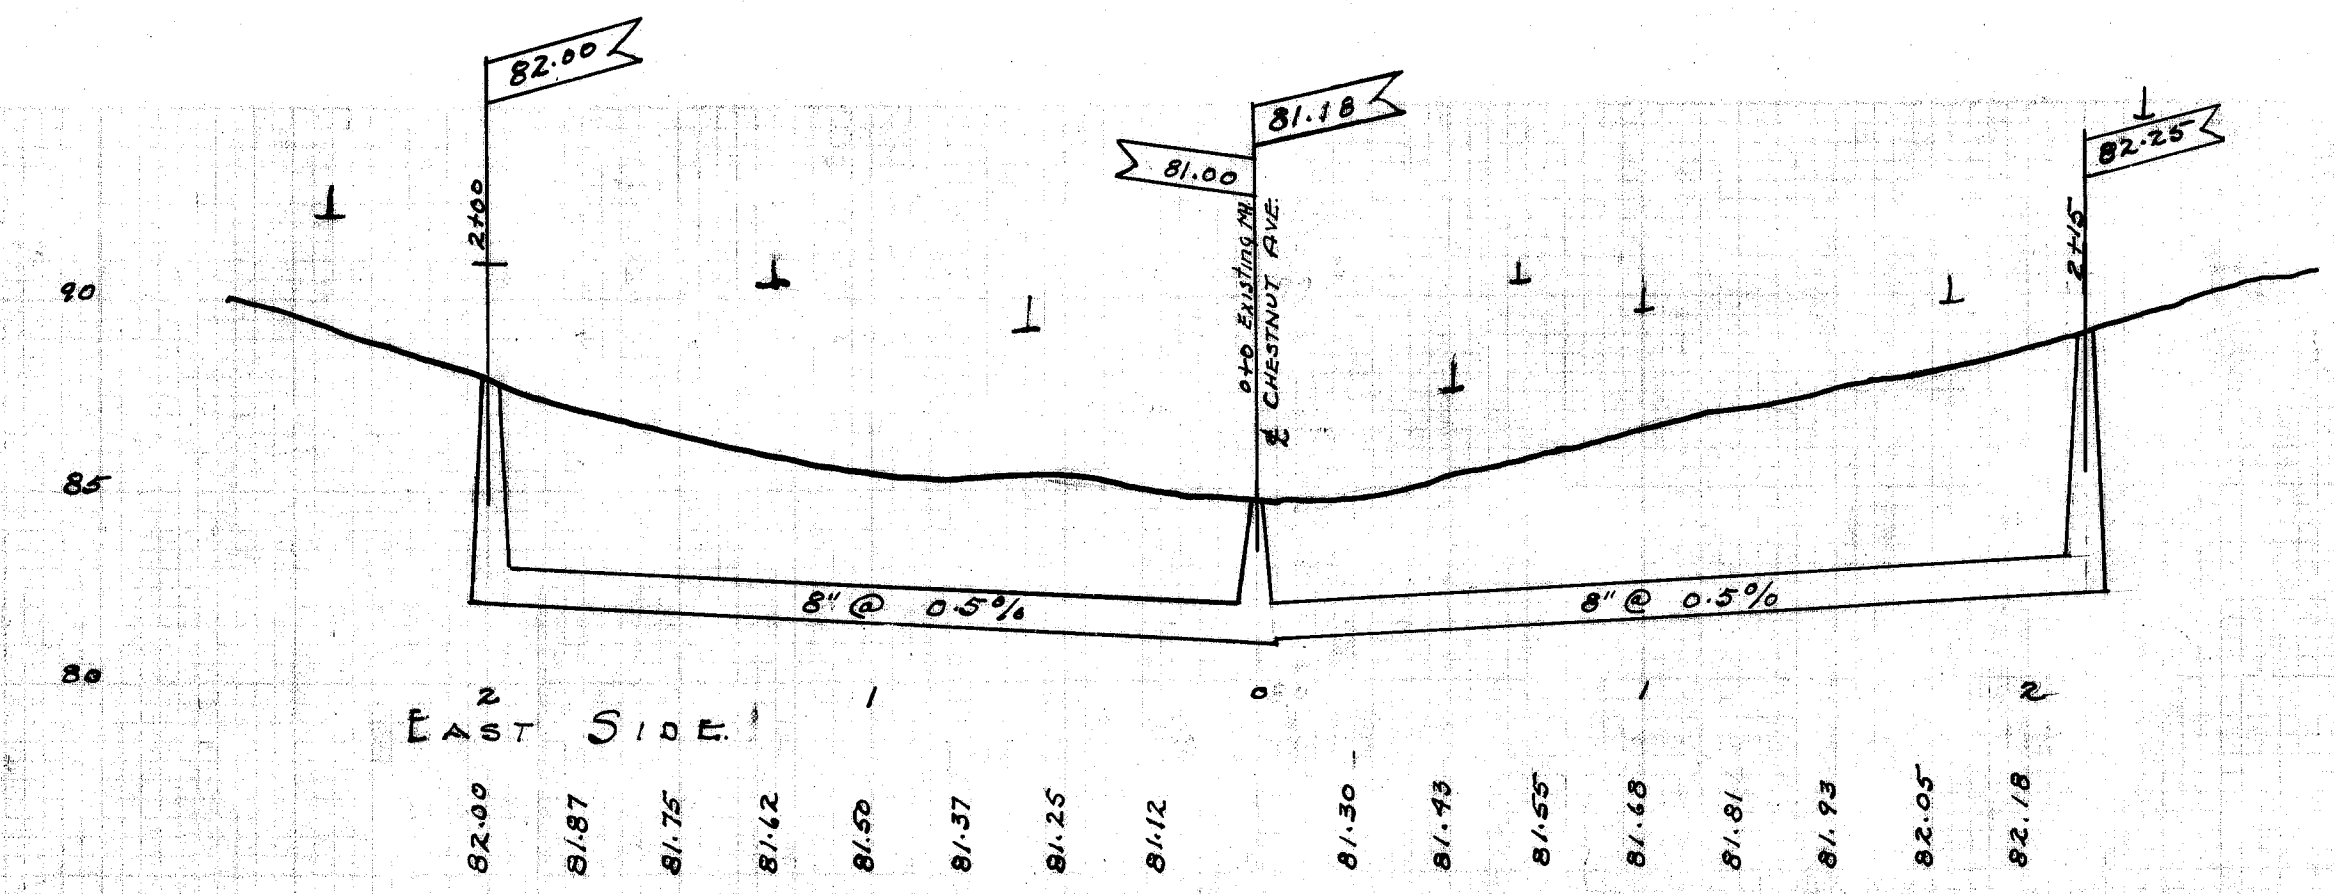

CONTRACTORS WILL RELAY ALL SIDEWALKS OVER SEWER
OR REPLACE WITH NEW BY ORDERS OF CITY ENGINEER.

B.M. Hyd 1st St & Chestnut Ave N.E. 87.42

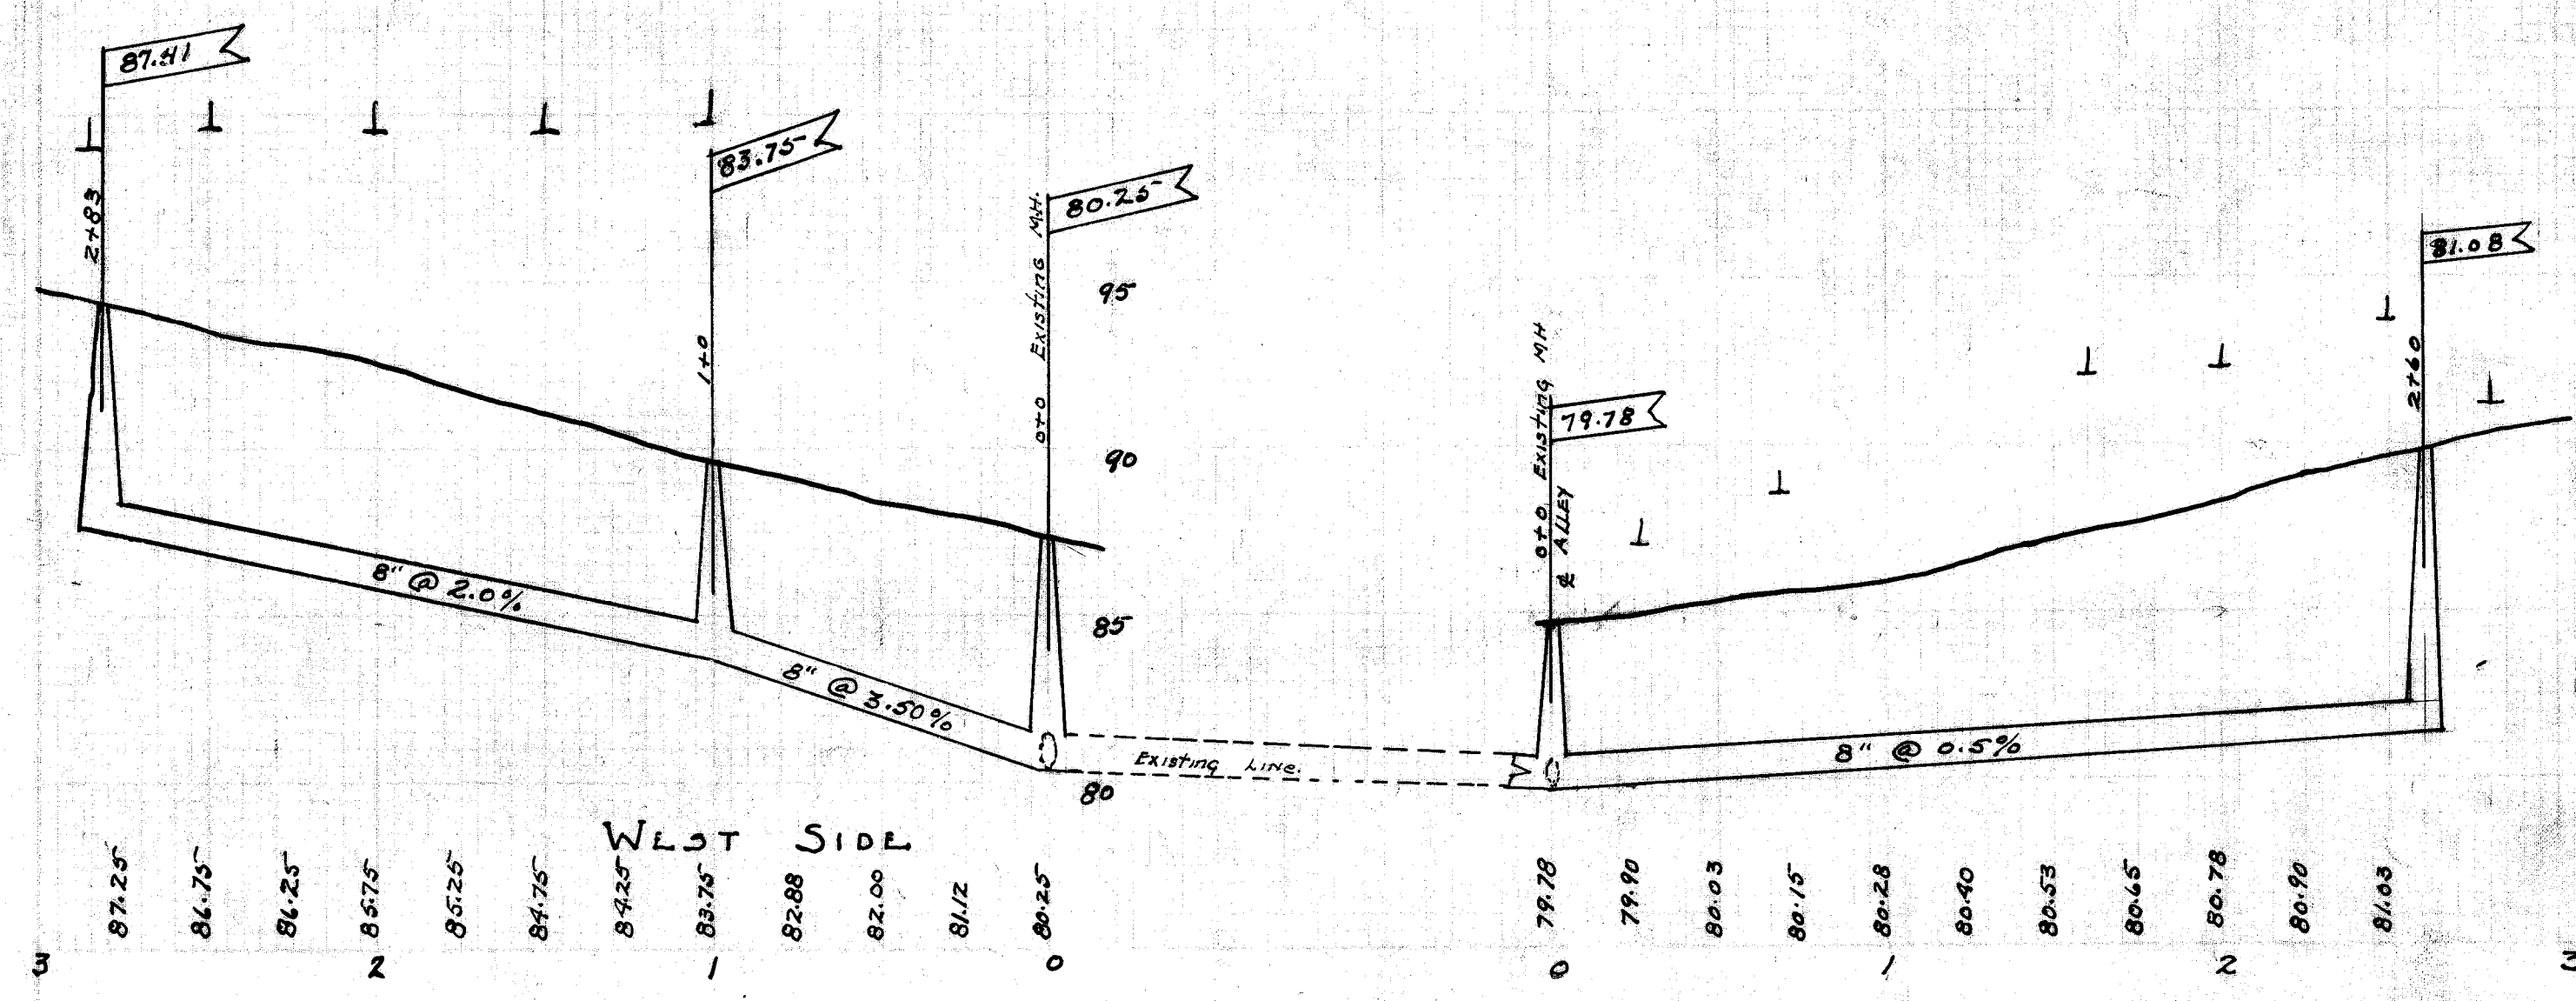

CITY OF MASSILLON, OHIO.			
FIRST STREET N.E. SAN. SEWER			
FROM CHESTNUT AVE. TO HARVARD AVE			
" " " " THORN AVE.			
APPROVED	CITY ENGINEER	DEPT. OF PUBLIC SERVICE	ENGINEERING DIVISION
Dr. by H. Reuber	Scale 1" = 5' Ver	Dec 1928	13864 P65-8
Ch by	Scale 1" = 50' Hor		

FILE No SE 217
Acc " 958