
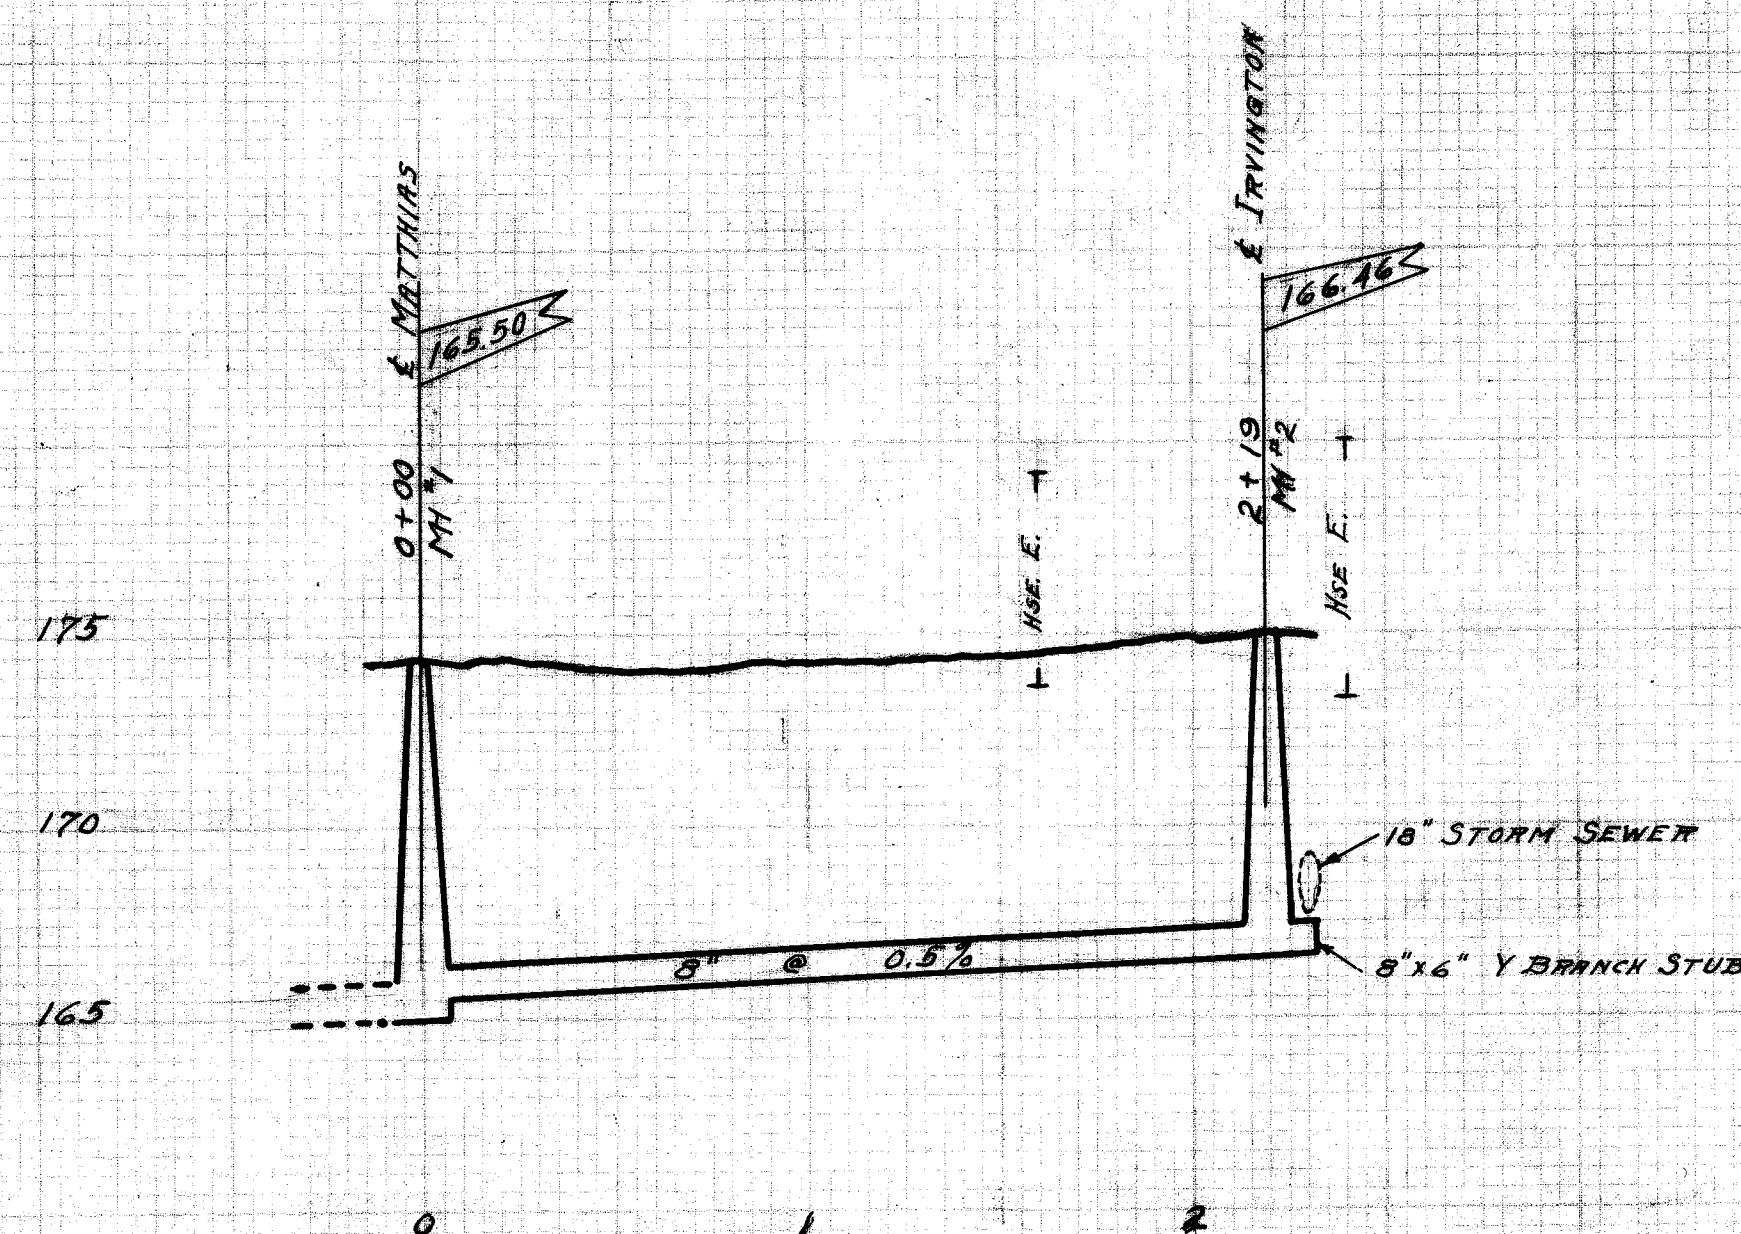


PLAN
 SURVEYED
 PLOTTED
 REVISIONS CHECKED
 BY
 DATE

PROFILE
 SURVEYED
 PLOTTED
 REVISIONS CHECKED
 BY
 DATE

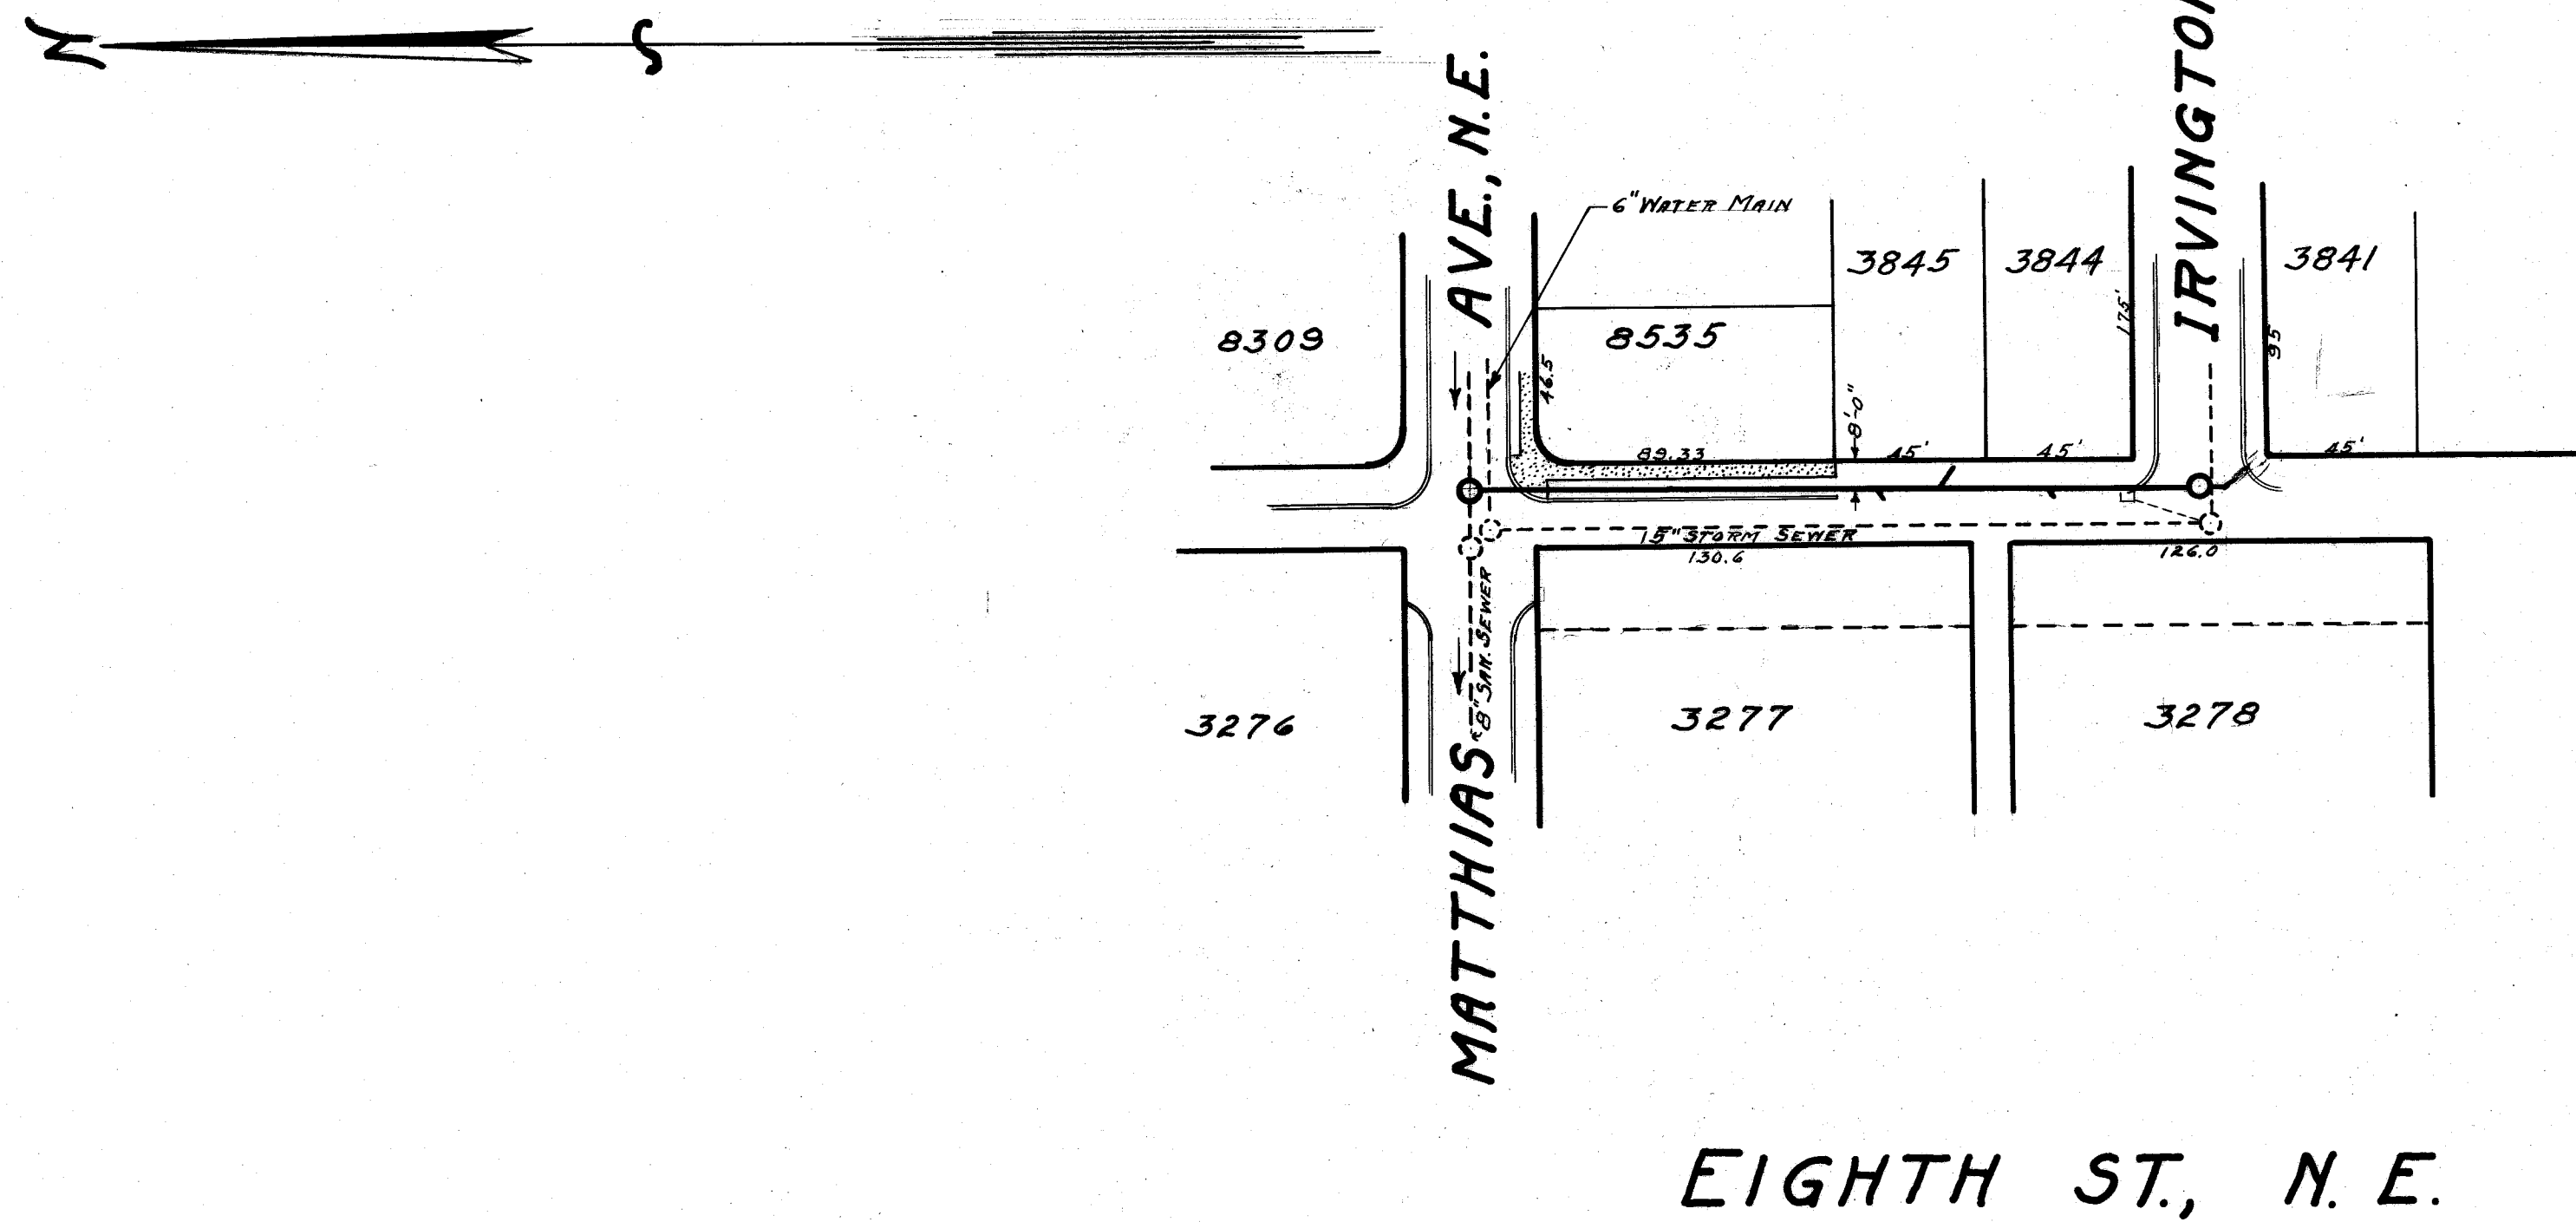

B.M. - ELEV. 176.17
 FIRE HYD. COR. 8TH ST. N.E.
 & MATTHIAS AVE. N.E.

CITY OF MASSILLON, OHIO			
EIGHTH ST., N. E.			
FROM MATTHIAS AVE., N. E. TO IRVINGTON AVE., N. E.			
APPROVED	CITY ENGINEER	DEPT. OF PUBLIC SERVICE	ENGINEERING DIVISION
BY E. G. POCOCK	SCALE 1" = 5' VER. 1" = 50' HOR.	JAN. 22, 1923	NO. 85 PIT
FILE NO. SE 248			
ACC. NO. 965			