


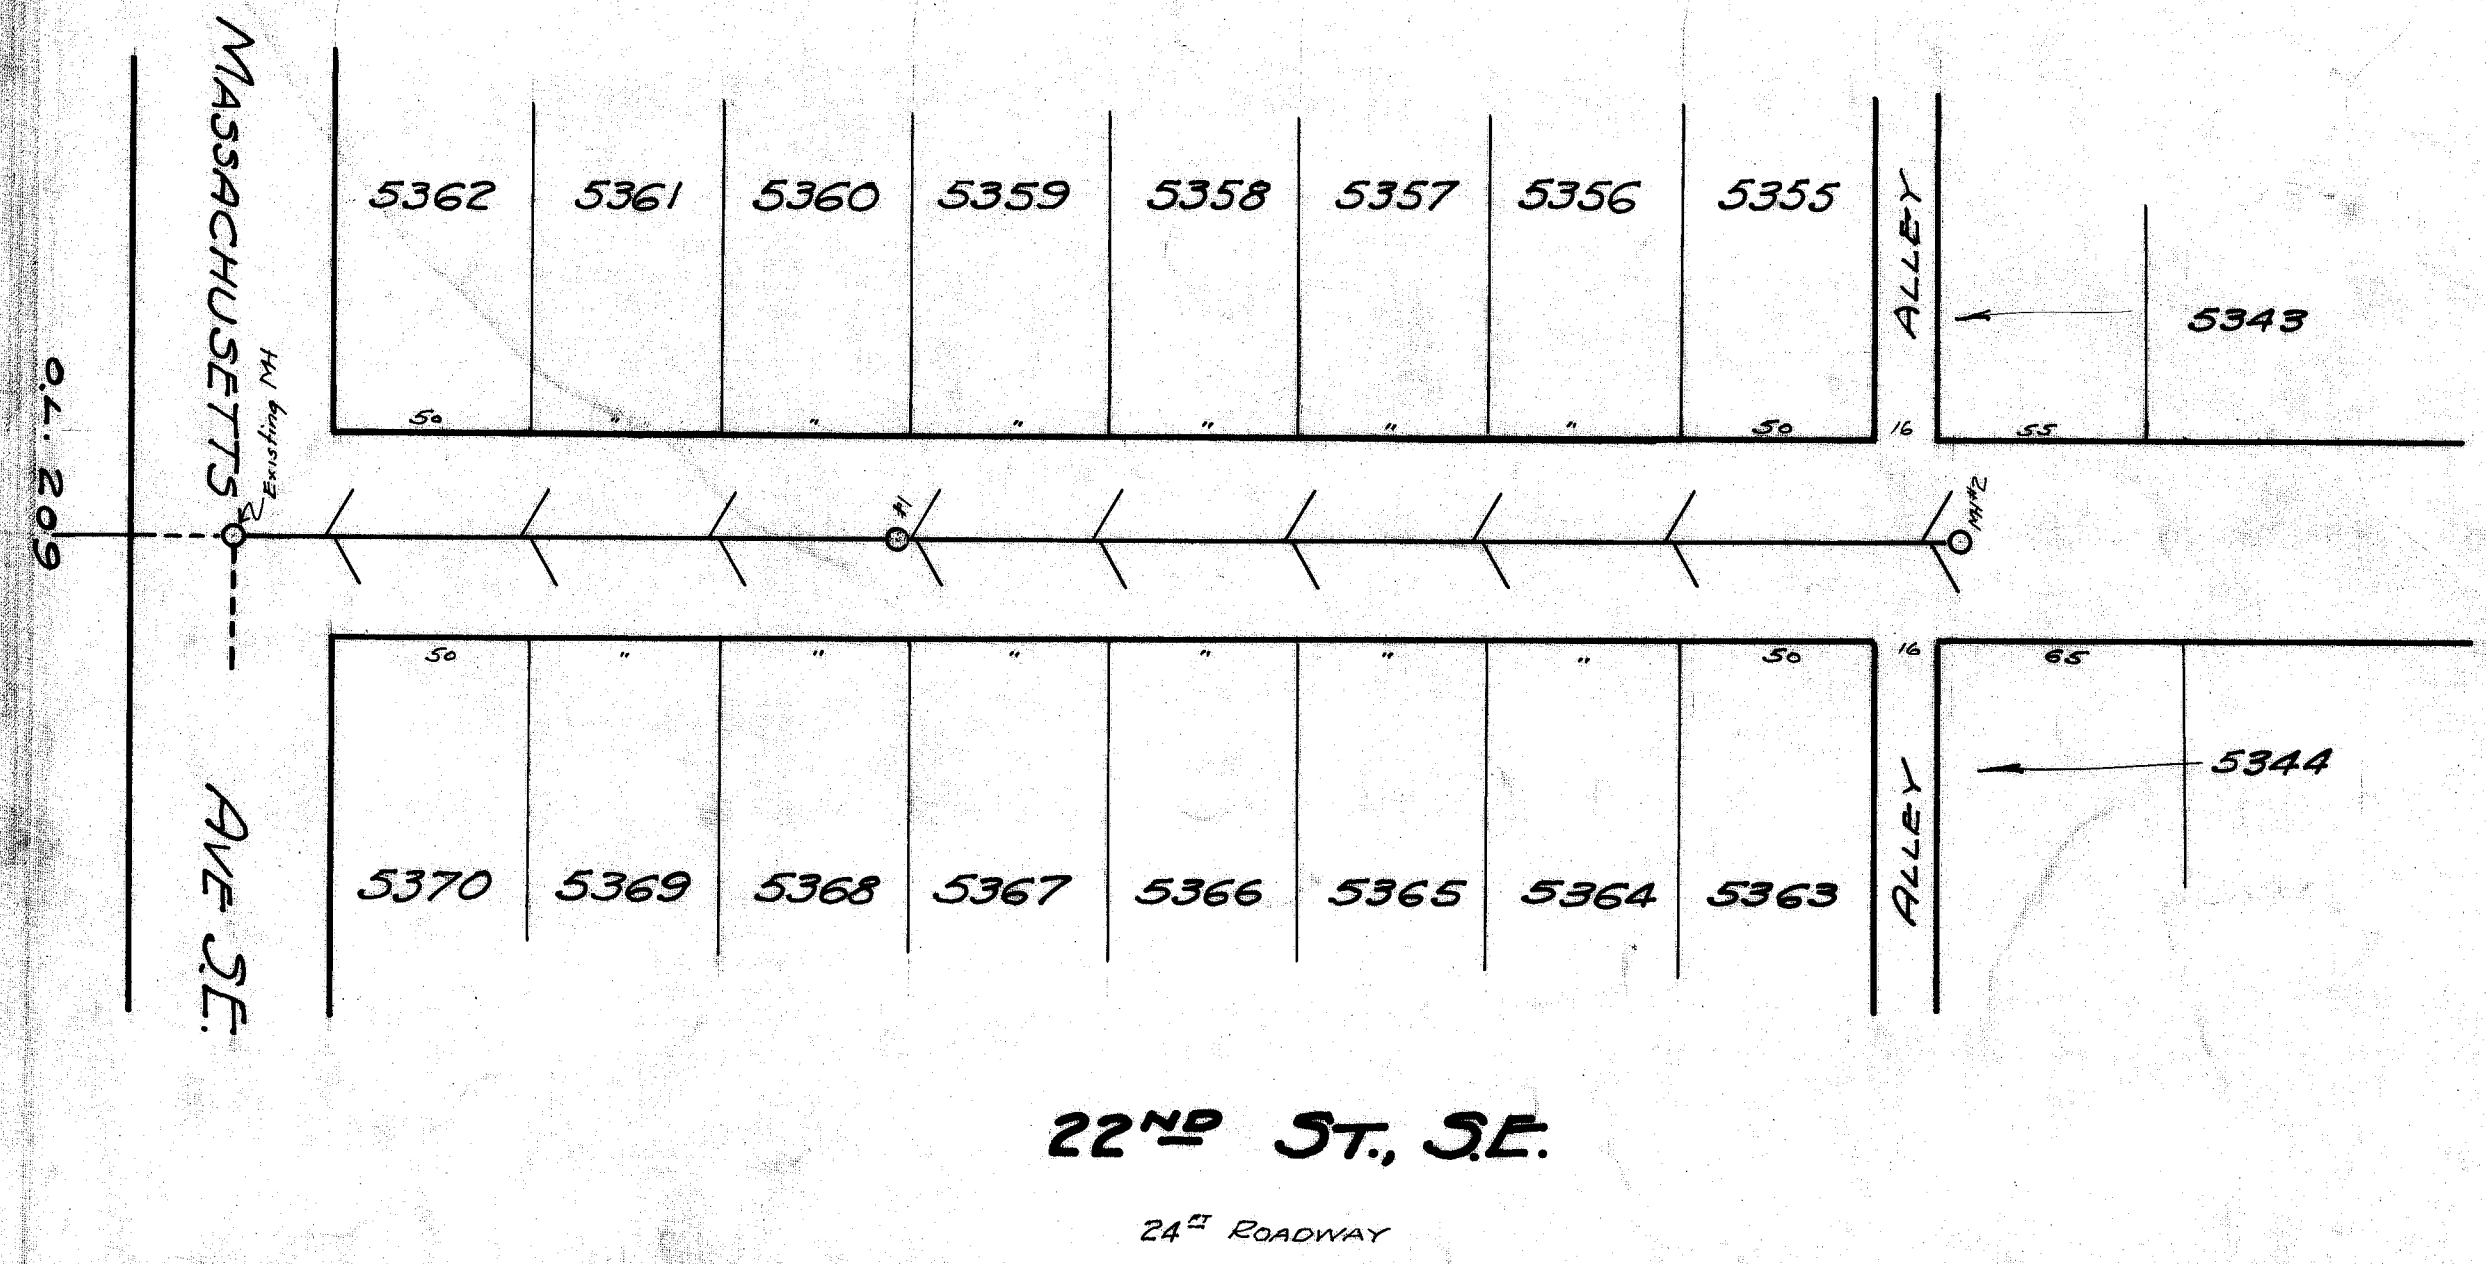


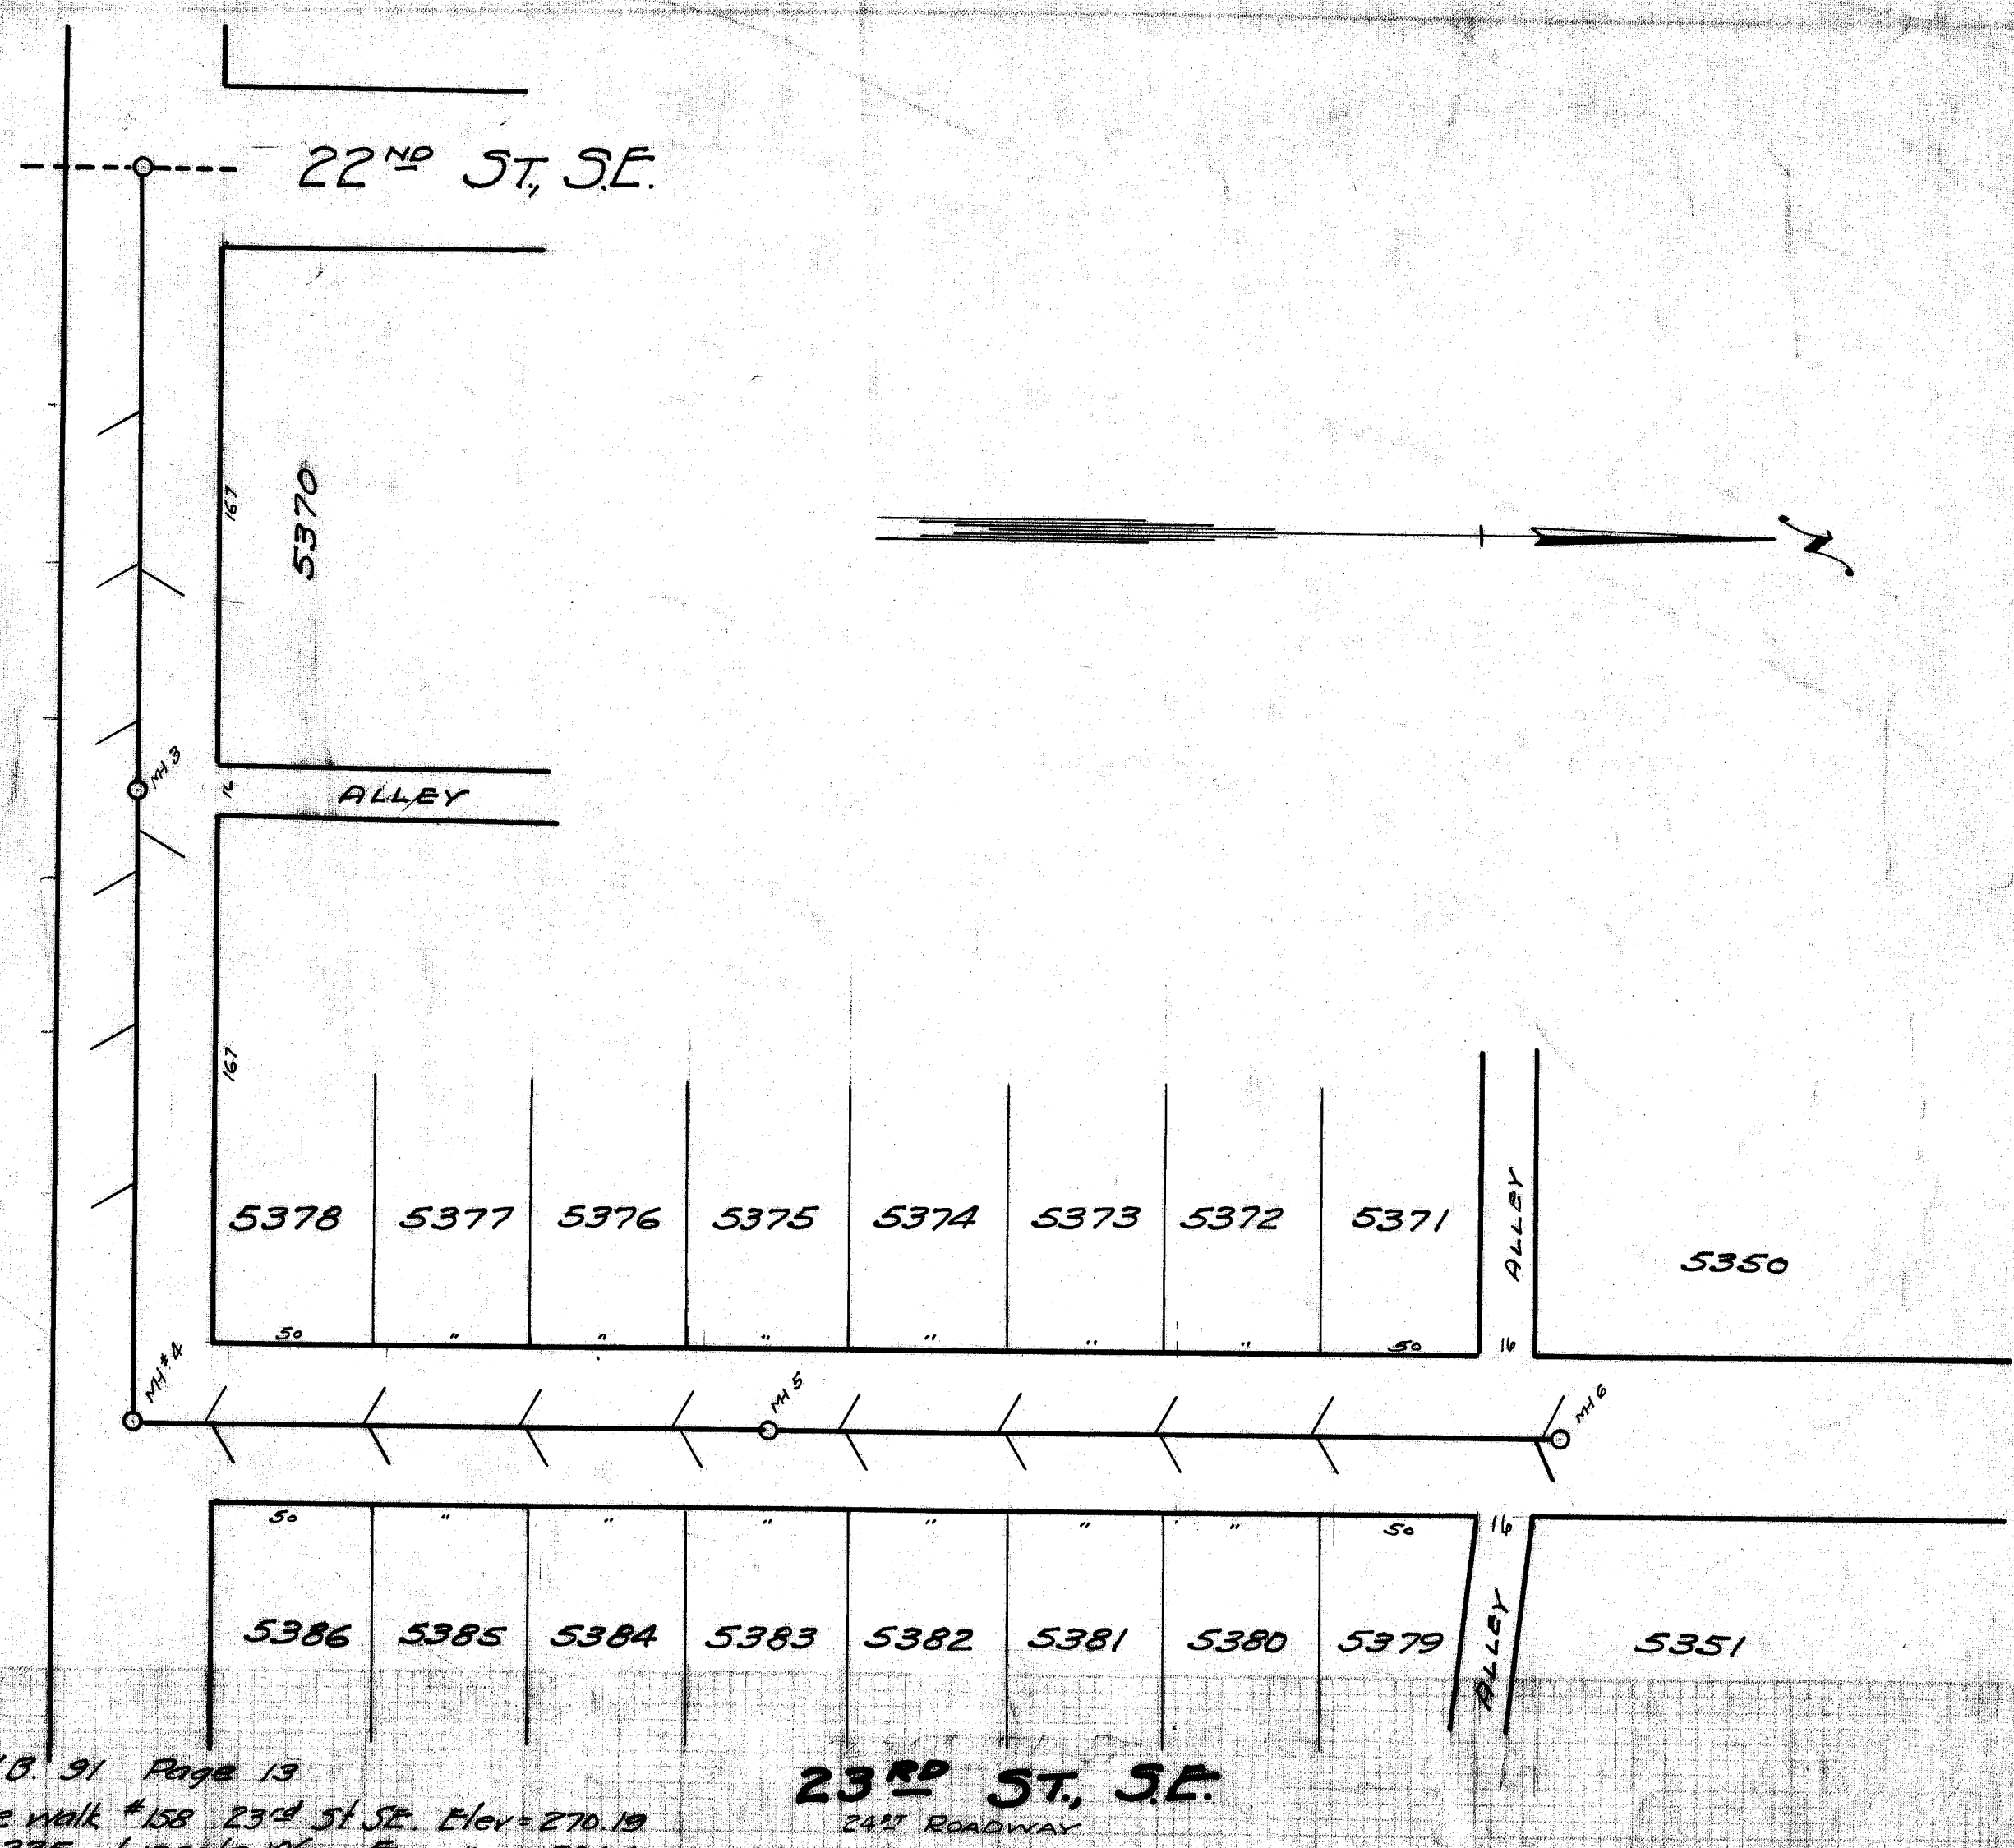

MASSACHUSETTS AVE, SE.
24" ROADWAY

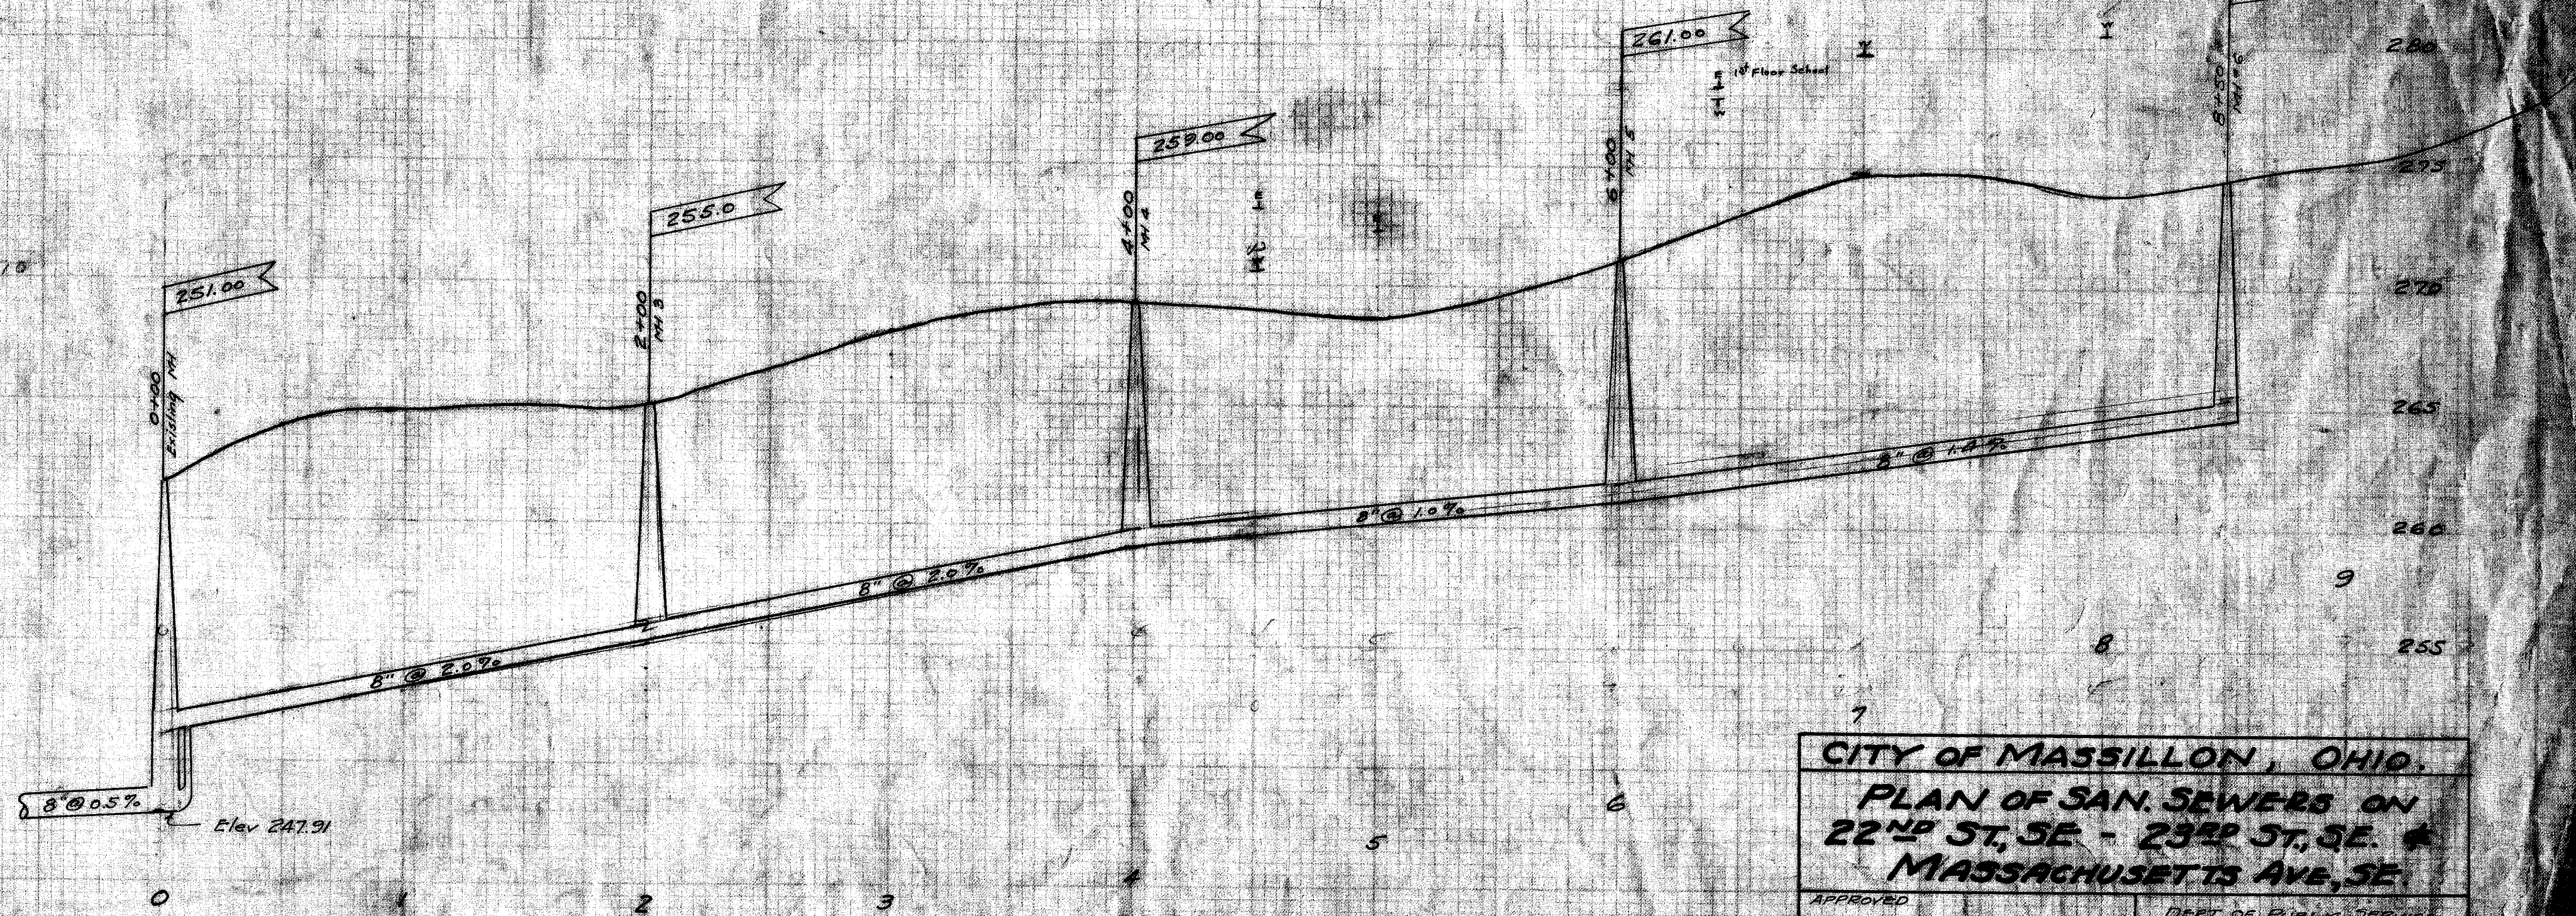

B.M. from N.B. 91 Page 13
Cross on top step service walk #158 23rd St SE. Elev = 270.19
Cross on step of #2235 Lincoln Way E. " " 284.60

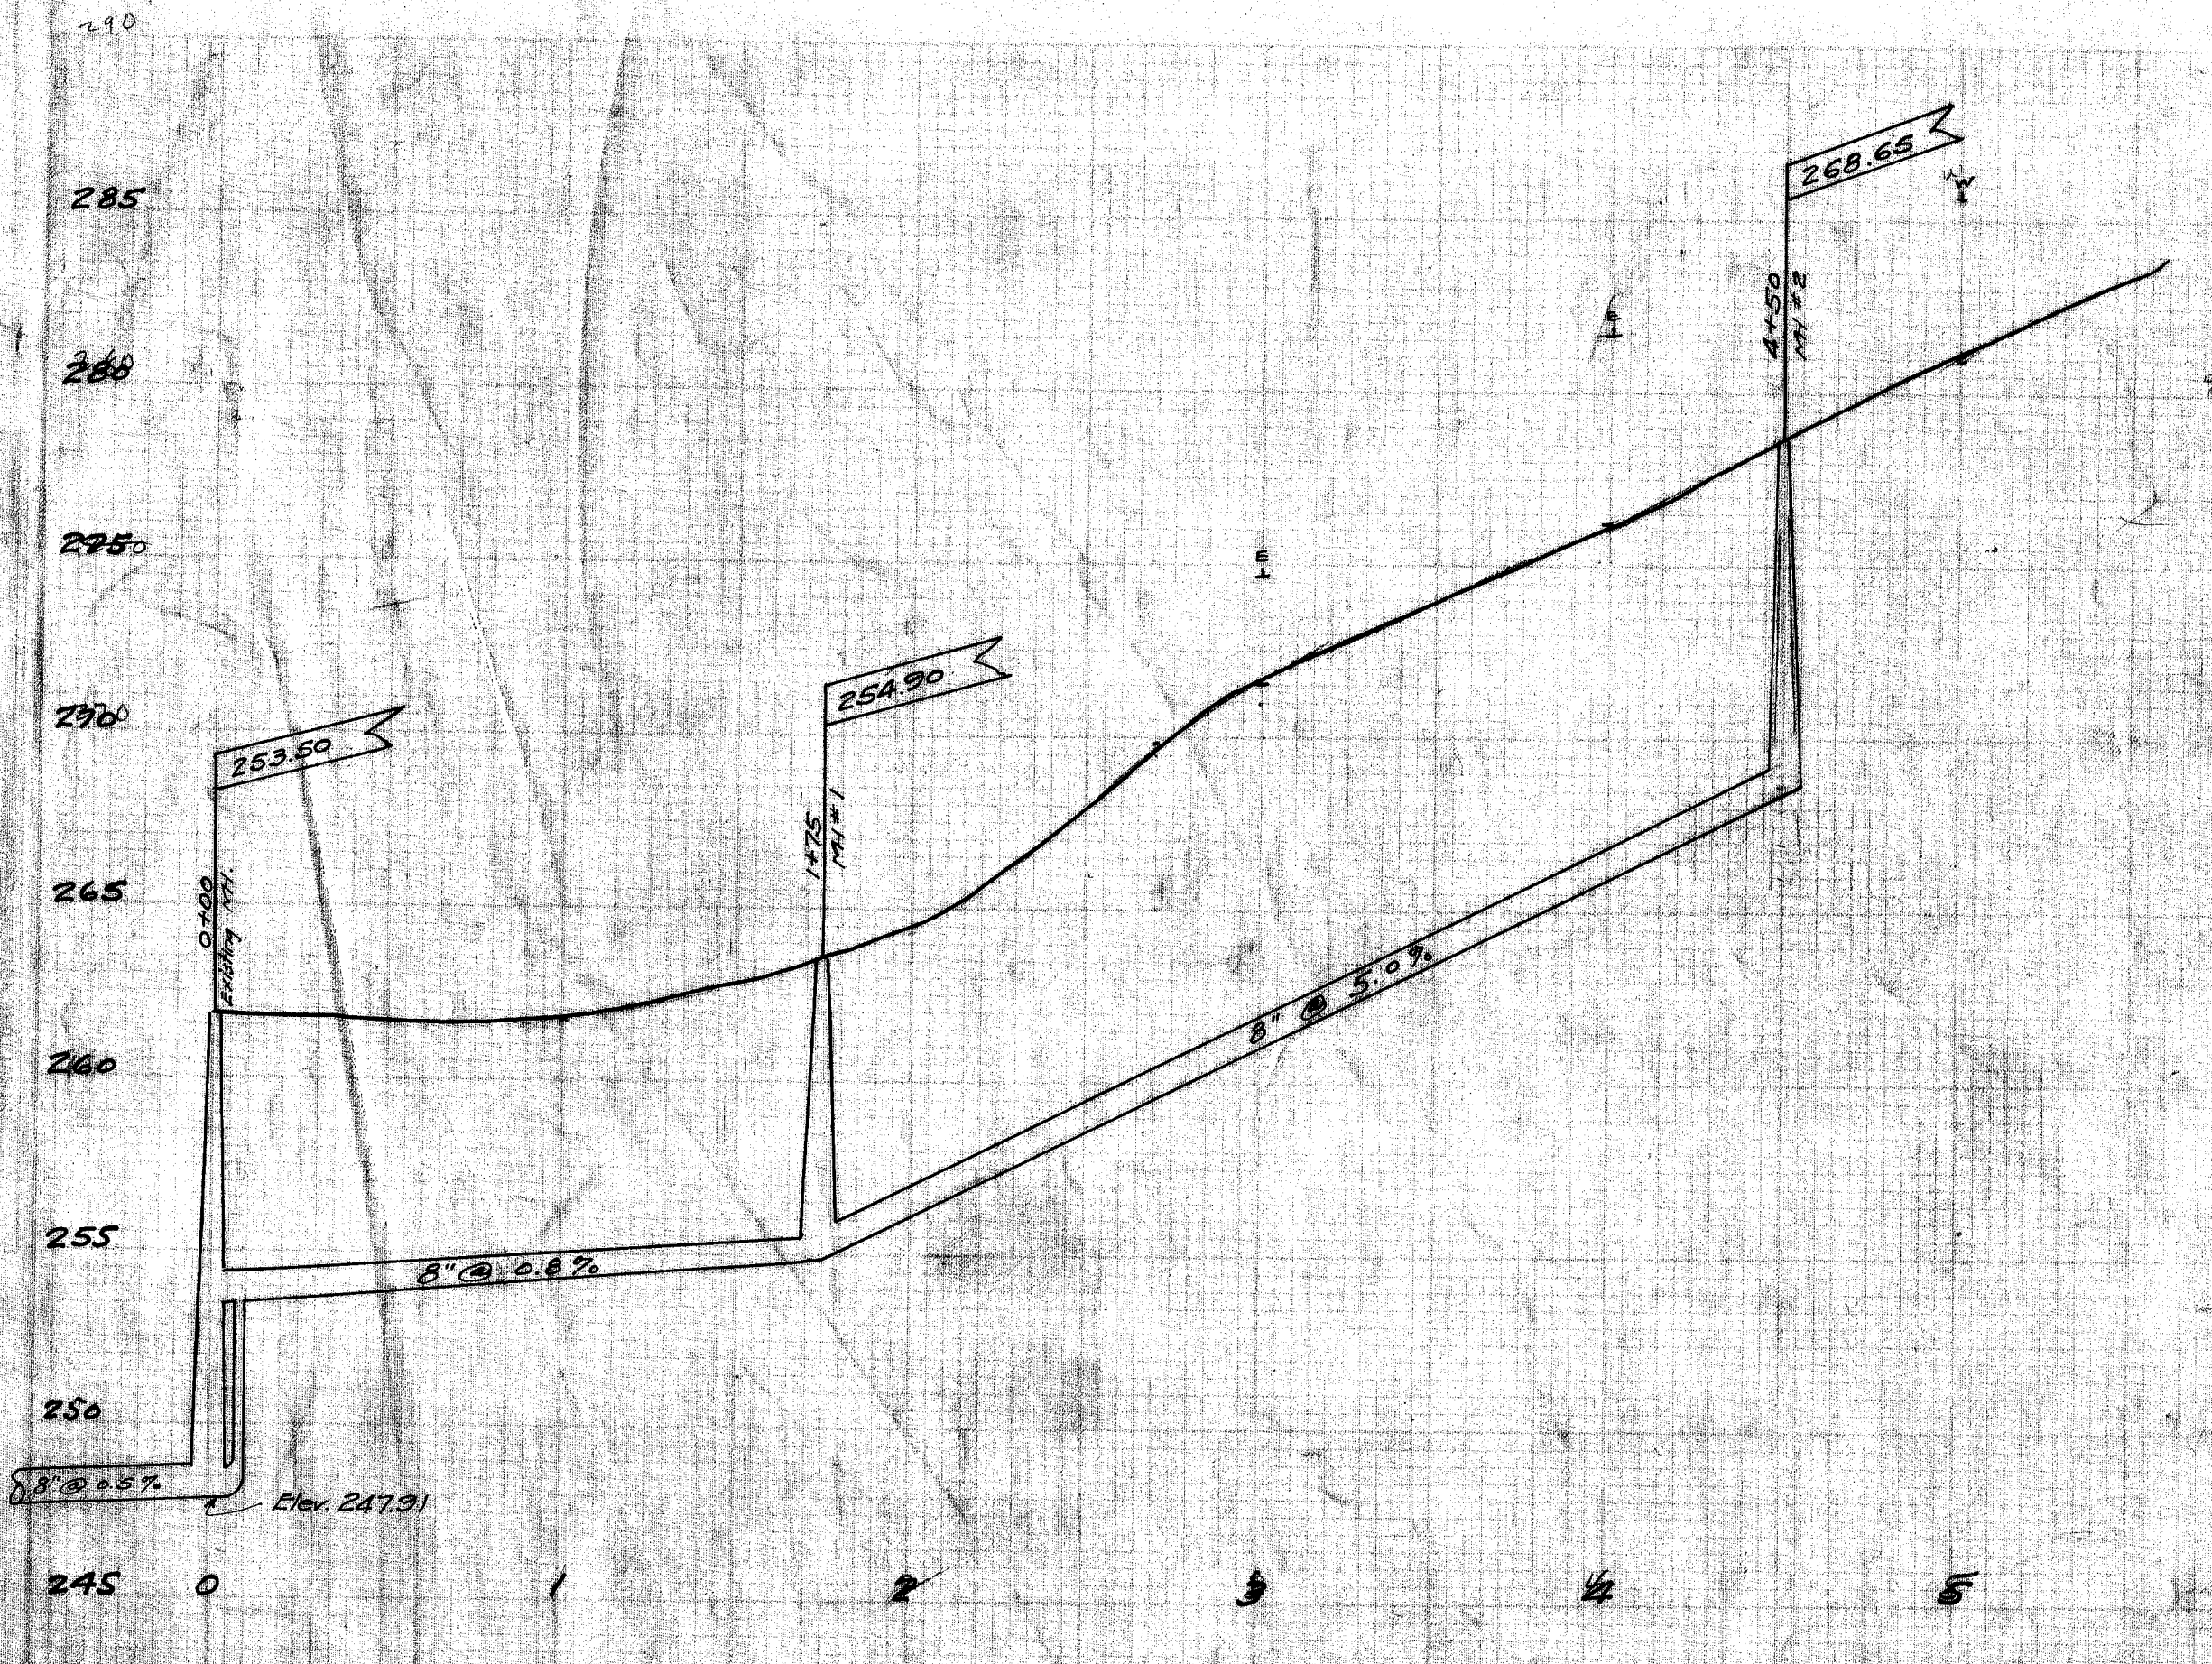

CITY OF MASSILLON, OHIO.			
PLAN OF SAN. SEWERS ON			
22nd St, SE - 23rd St, SE.			
MASSACHUSETTS AVE, SE.			
APPROVED	CITY ENGINEER	DEPT. OF PUBLIC SERVICE	
DRY, Geo. W. H. R. Co.	Scale: 1" = 5' Vert. 1" = 20' Hor.	ENGINEERING DIVISION	

Acc No 991
FILE No SE 251