

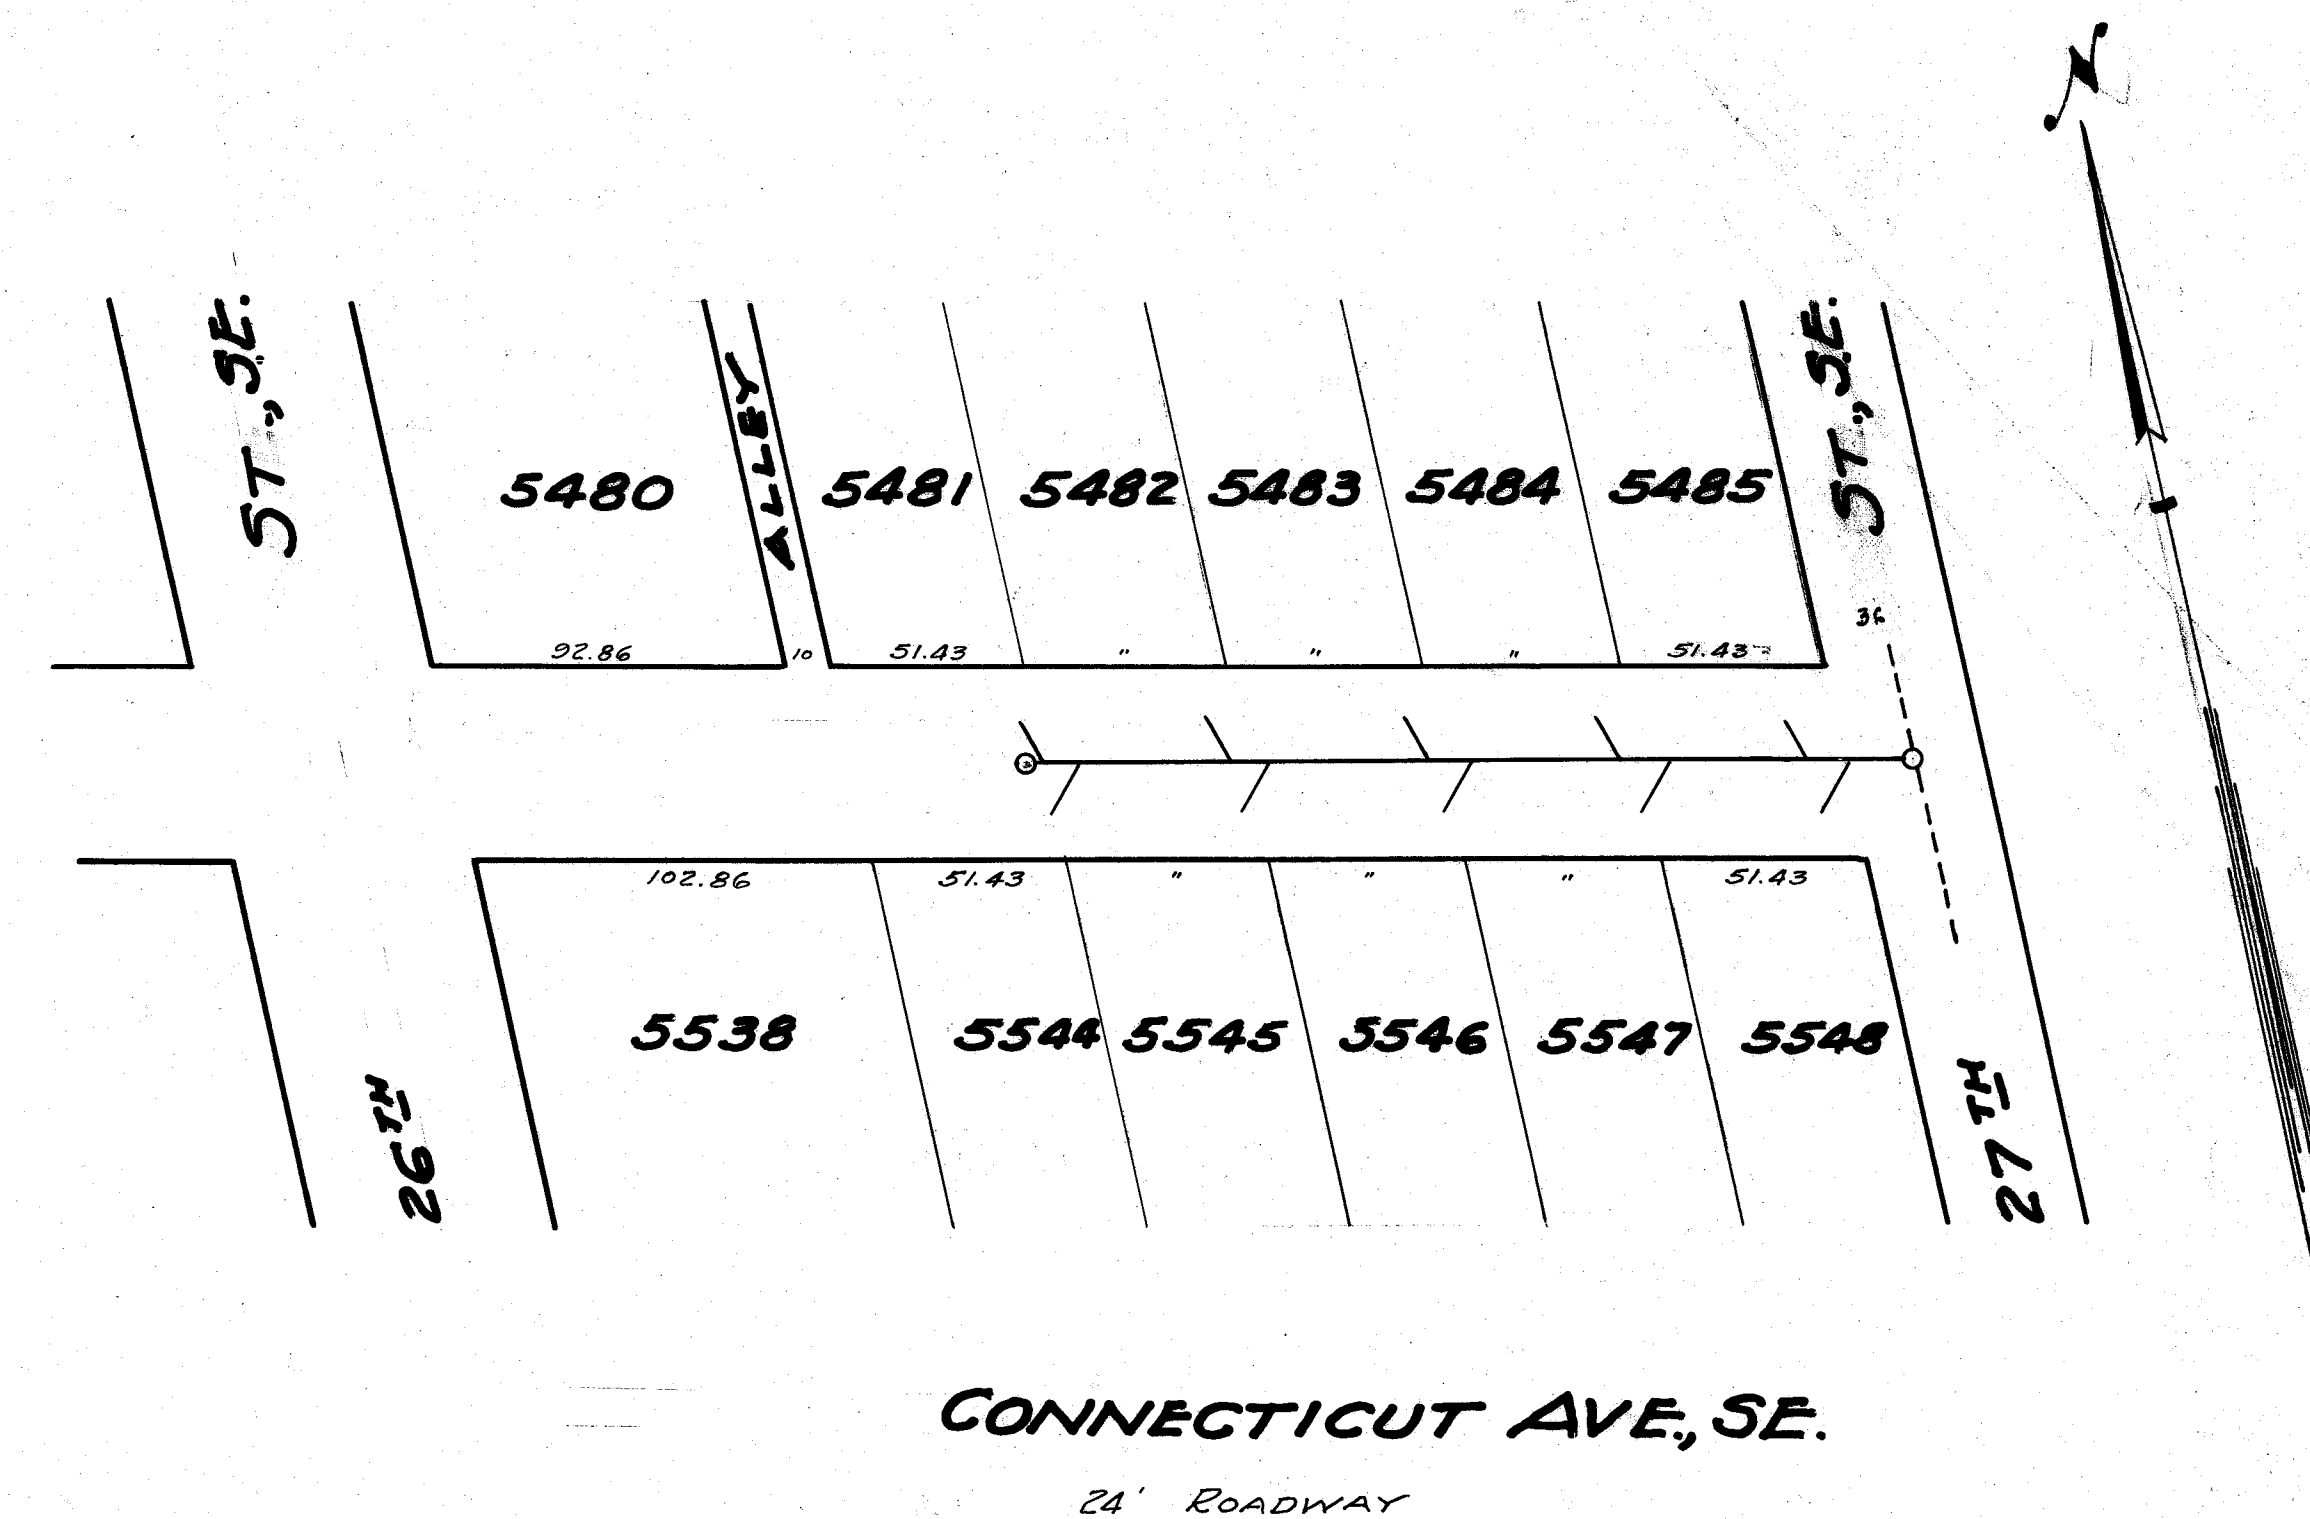



PLAN	SURVEYED	DATE
NOTED	PLANNED	
NOTED	NOTED	
NOTED	NOTED	

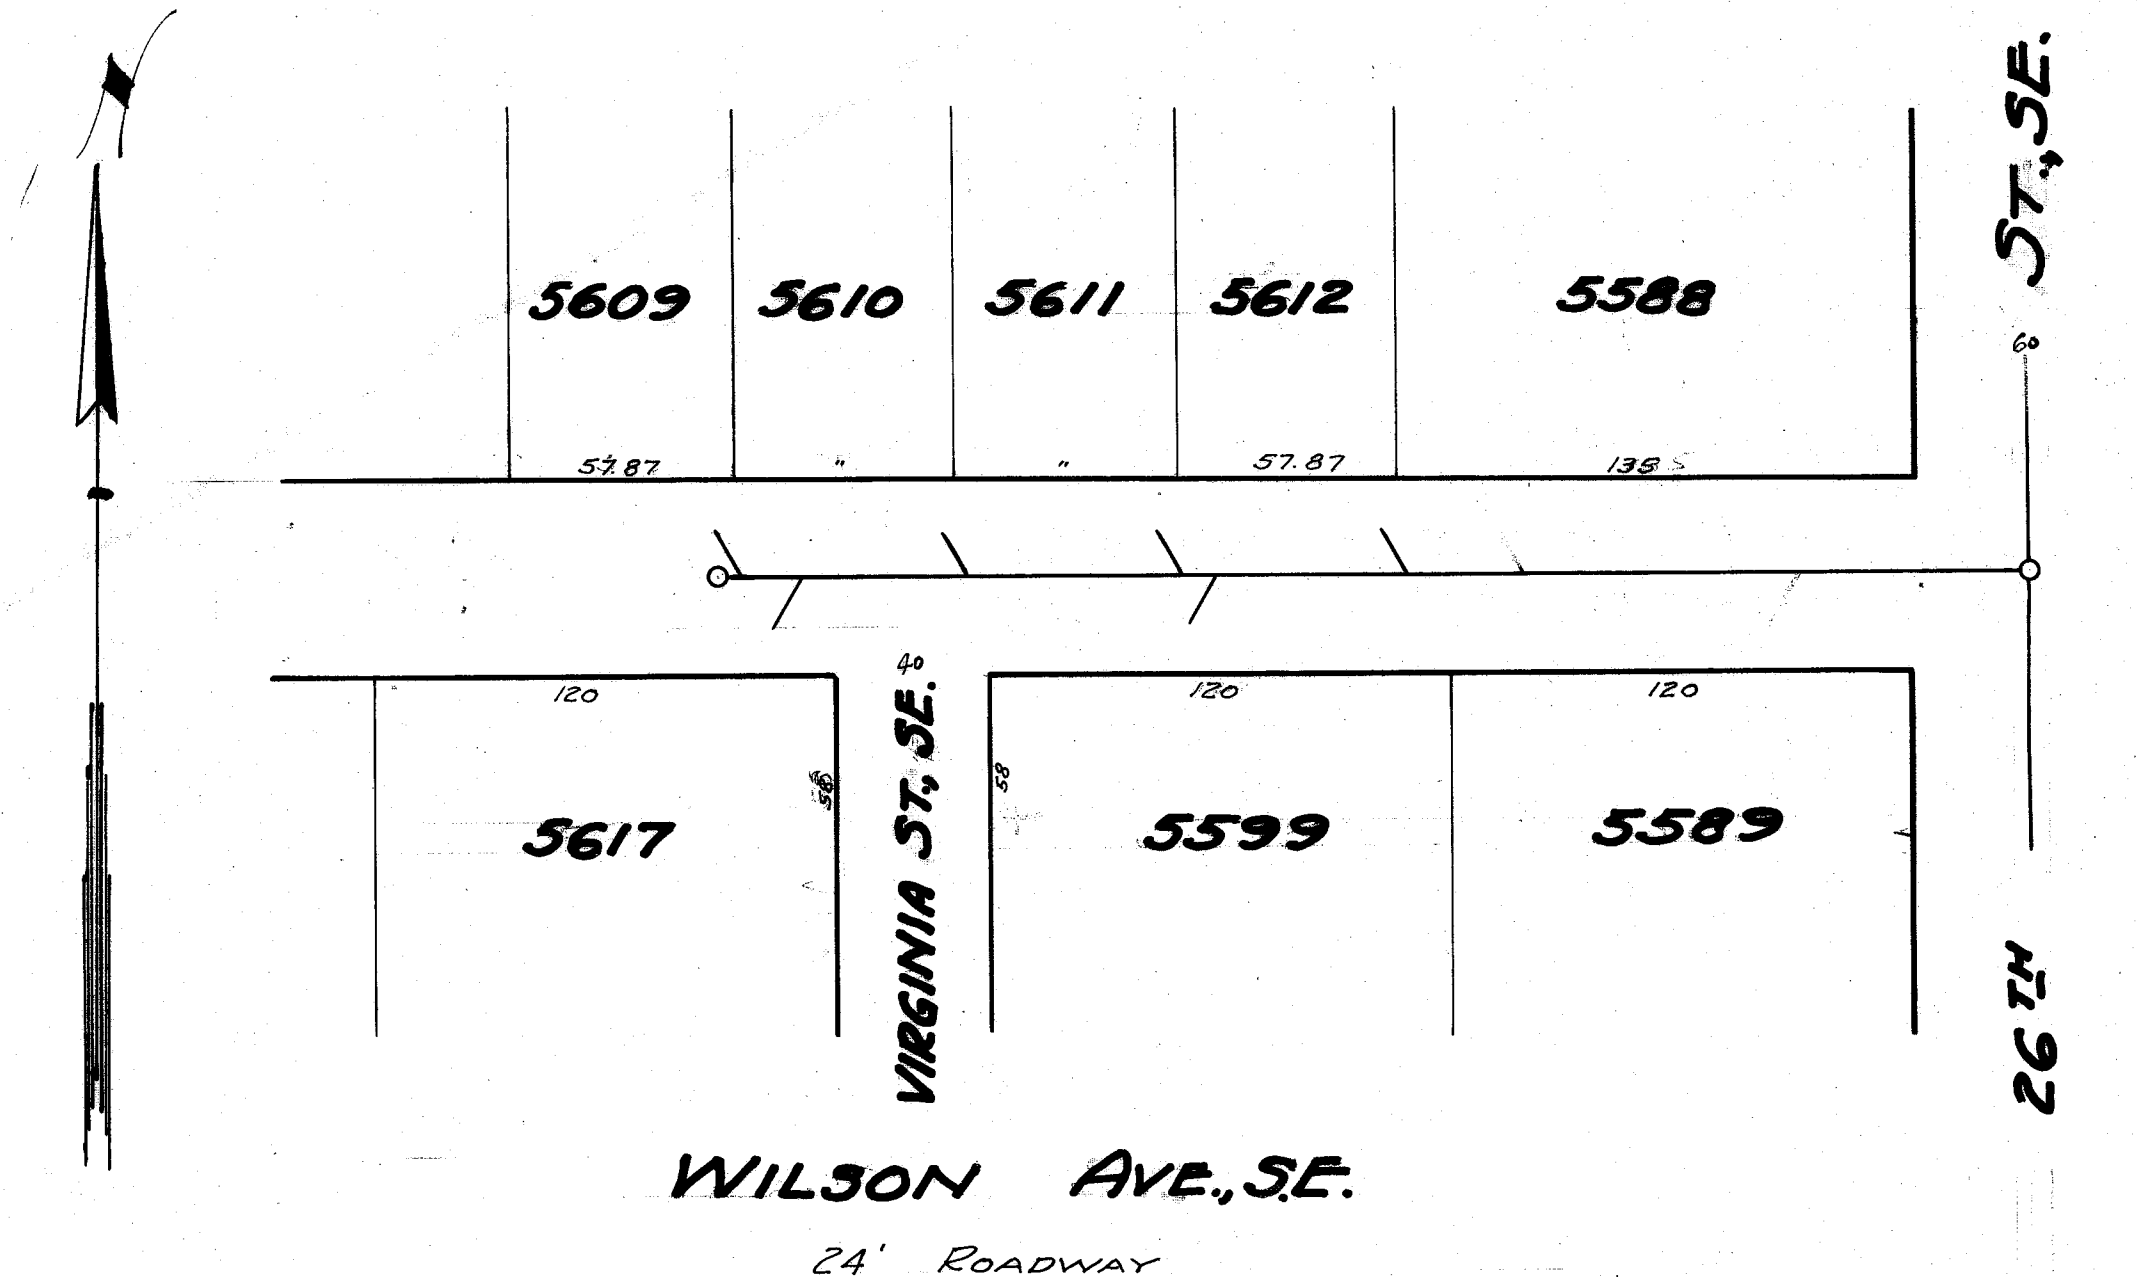

B.M. * on Concrete step NW. Cor. of
26TH St. SE * Rhode Island Ave., SE.
Elev. = 277.05
(from Grade Profile)

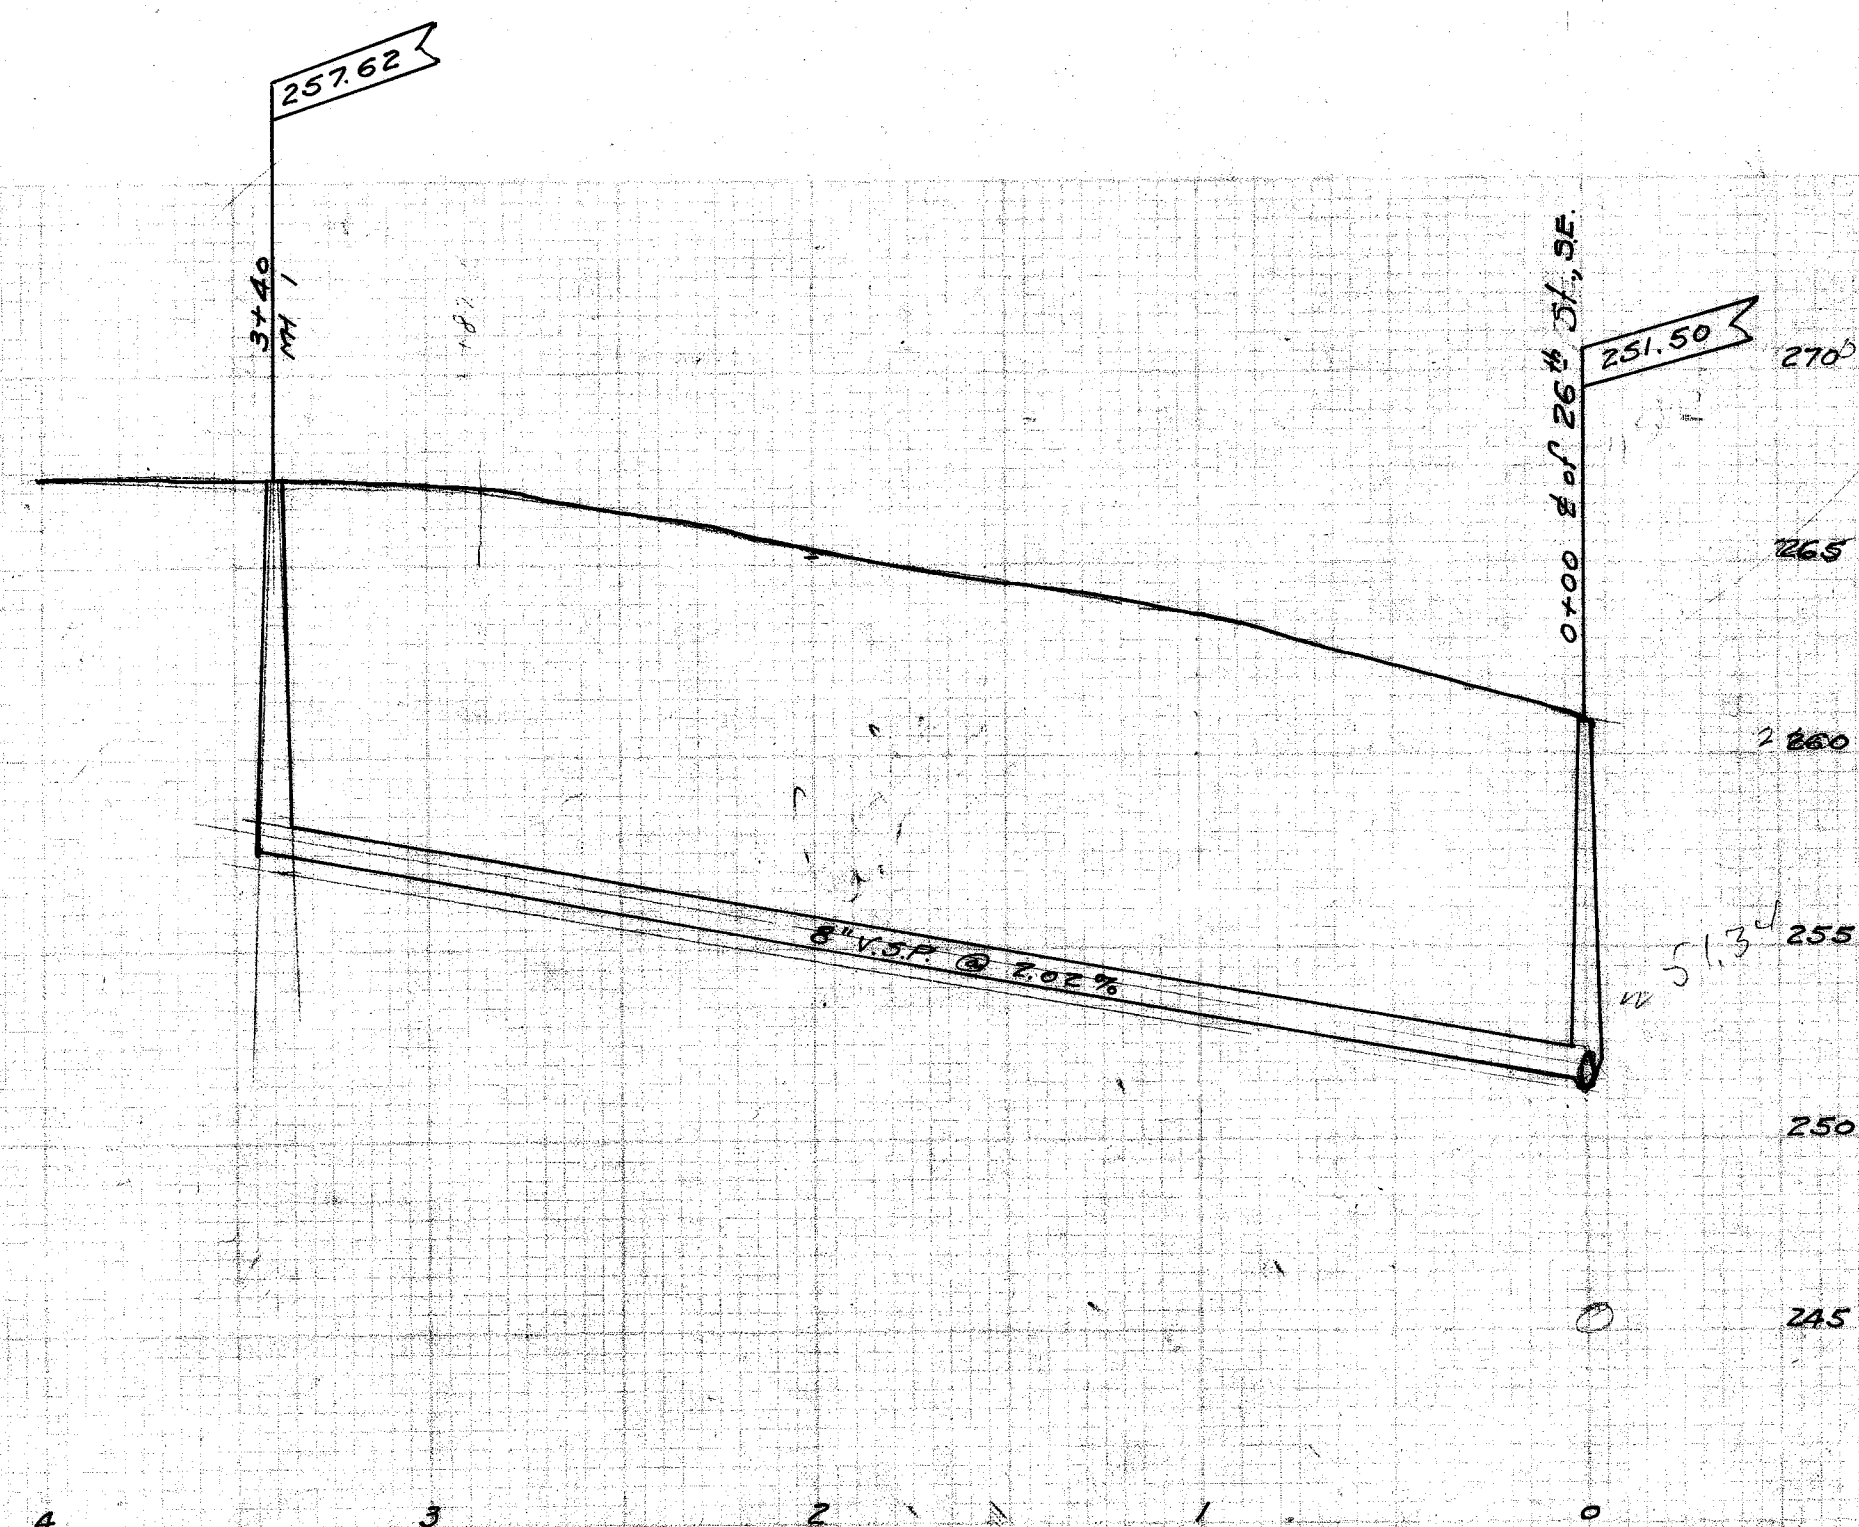

B.M.
On service walk * 194 - 27TH St. SE
Elev. = 275.98

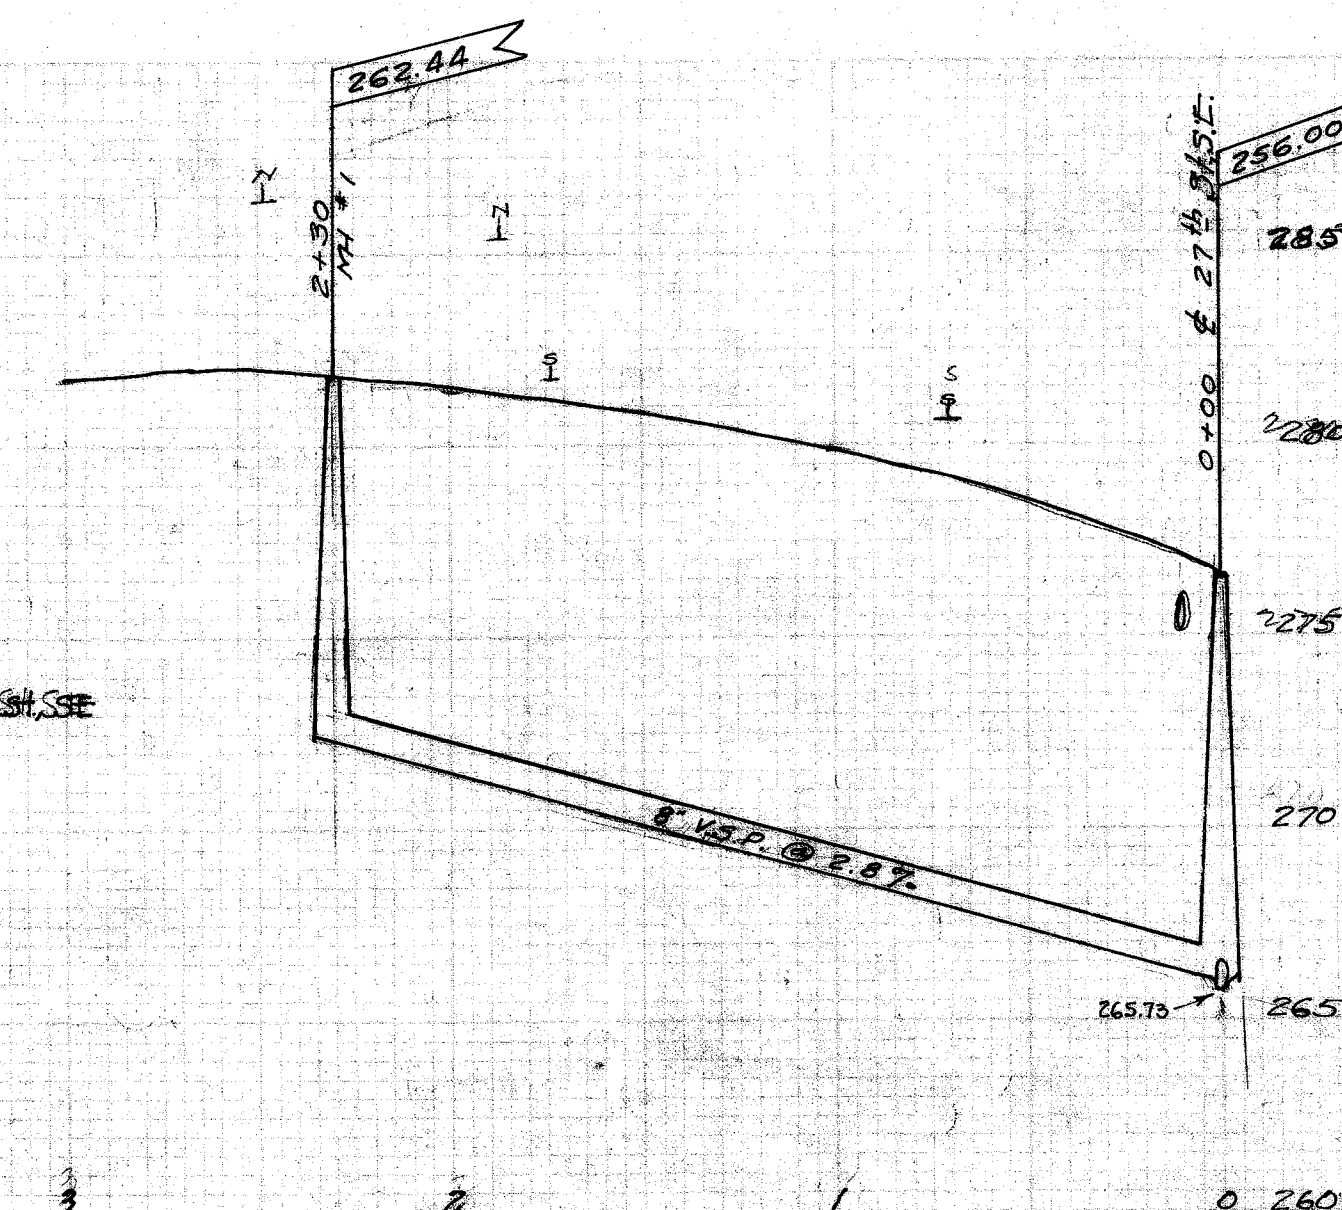

CITY OF MASSILLON, OHIO			
CONNECTICUT AVE. SE, WILSON AVE. SE. SAN SEWER			
APPROVED:	CITY ENGINEER	DEPT. OF PUBLIC SERVICE ENGINEERING DIVISION	
Dr. by: Geo. C. Wallace	Scale: 1" = 5' Hor. 1" = 30' Ver.	Mar. 14 th 1929	FILE No SE 259 Dec. 14 1923