


SECTION 10 x 10 EIGHT ONE TWO


NOTE
This sewer has to be laid under City Supervision
and according to City Specification, all joints
(6" & 8") to be prestite or equal.

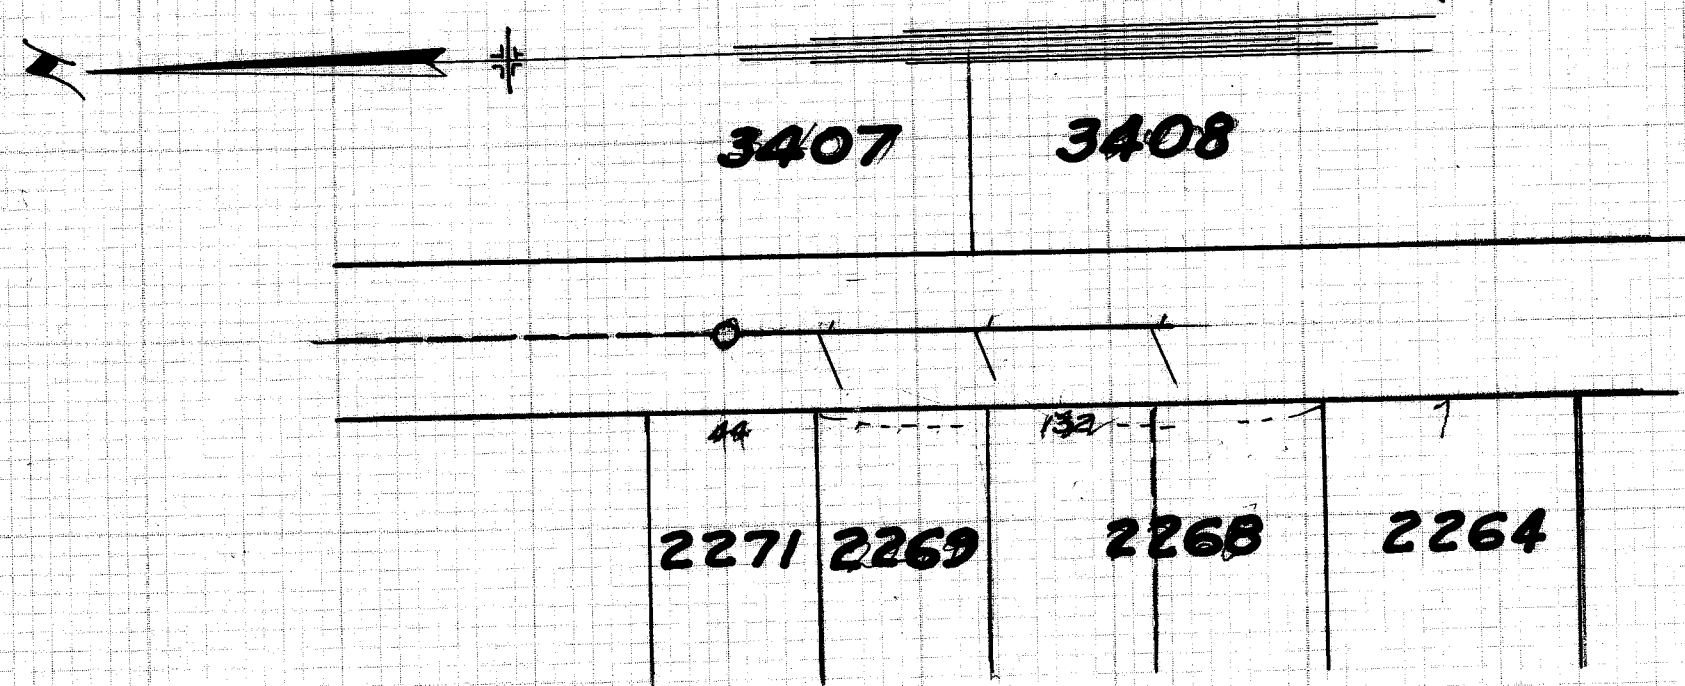

B.M. Hyd Cor. of 14th &
Walnut - Elev. = 155.15

14TH ST, S.E.
40TH STREET.

BILL OF MATERIAL
1020 lin. ft. of 8" V.S.P.
425 lin. ft. of 6" V.S.P.
6 6" No. 8 8' V. Pipes
7 7" No. 8 Oak Wye Poles

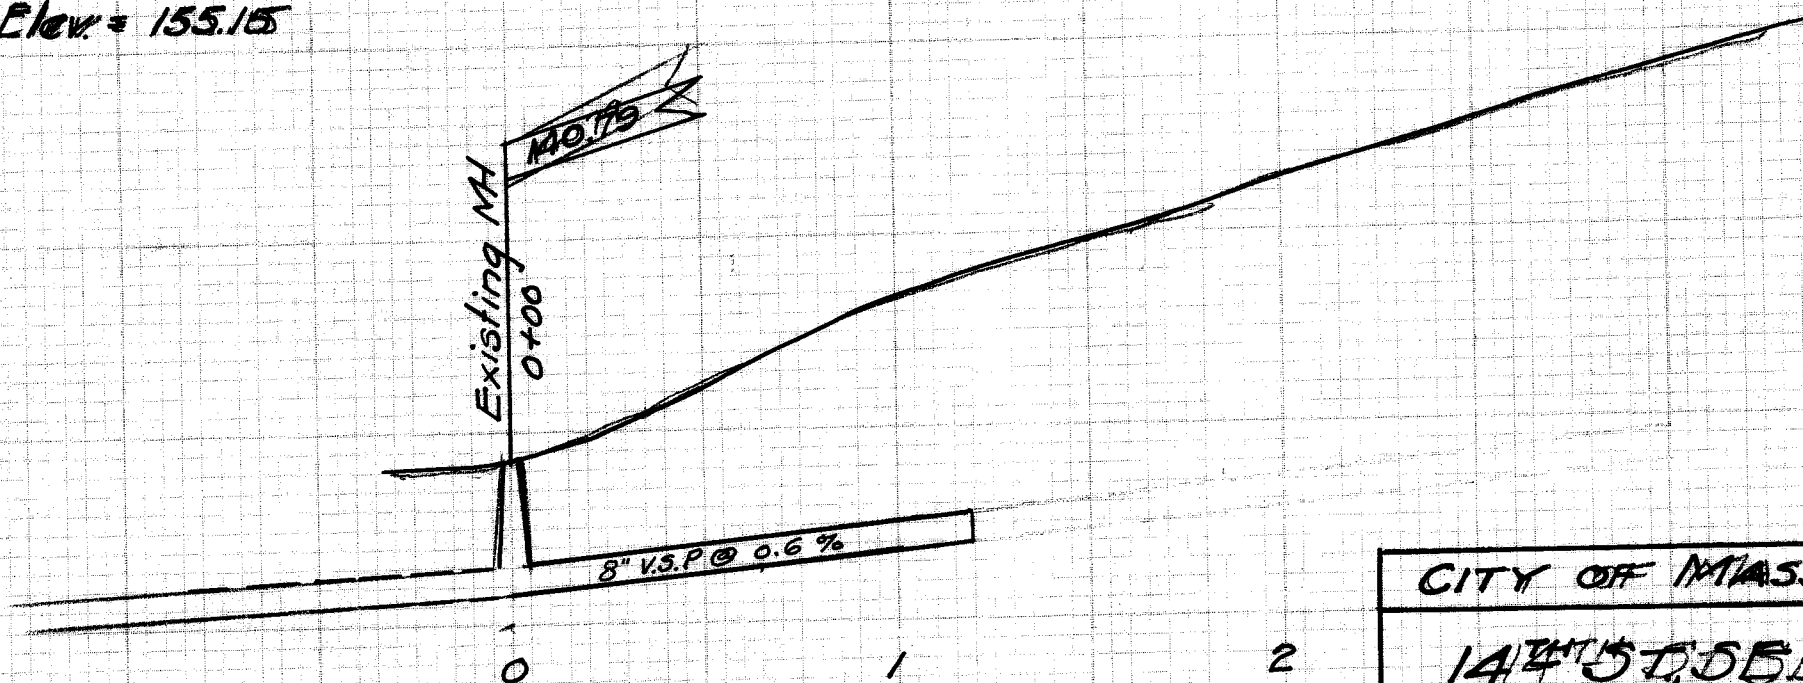

CITY OF MASSILLON, OHIO.			
14 TH ST, S.E. SAN SEW.			
From End of Present Sewer, 30' 120' FT. to be built Privately			
APPROVED: <i>E. R.</i> CITY ENGINEER		DEPT. OF PUBLIC SERVICE ENGINEERING DIVISION	
Dr by G.C.W. Ch by	Scale 1" = 5' Ver 1" = 50' Hor	July 30 th 1929	Taken from Sewer Plan

FILE No SE 270
Acc No 1032