


DATE	BY	SURVEYED	PLOTTED	GRADES CHECKED	B. M'S NOTED	STRUCTURE NOTATIONS CHKD.

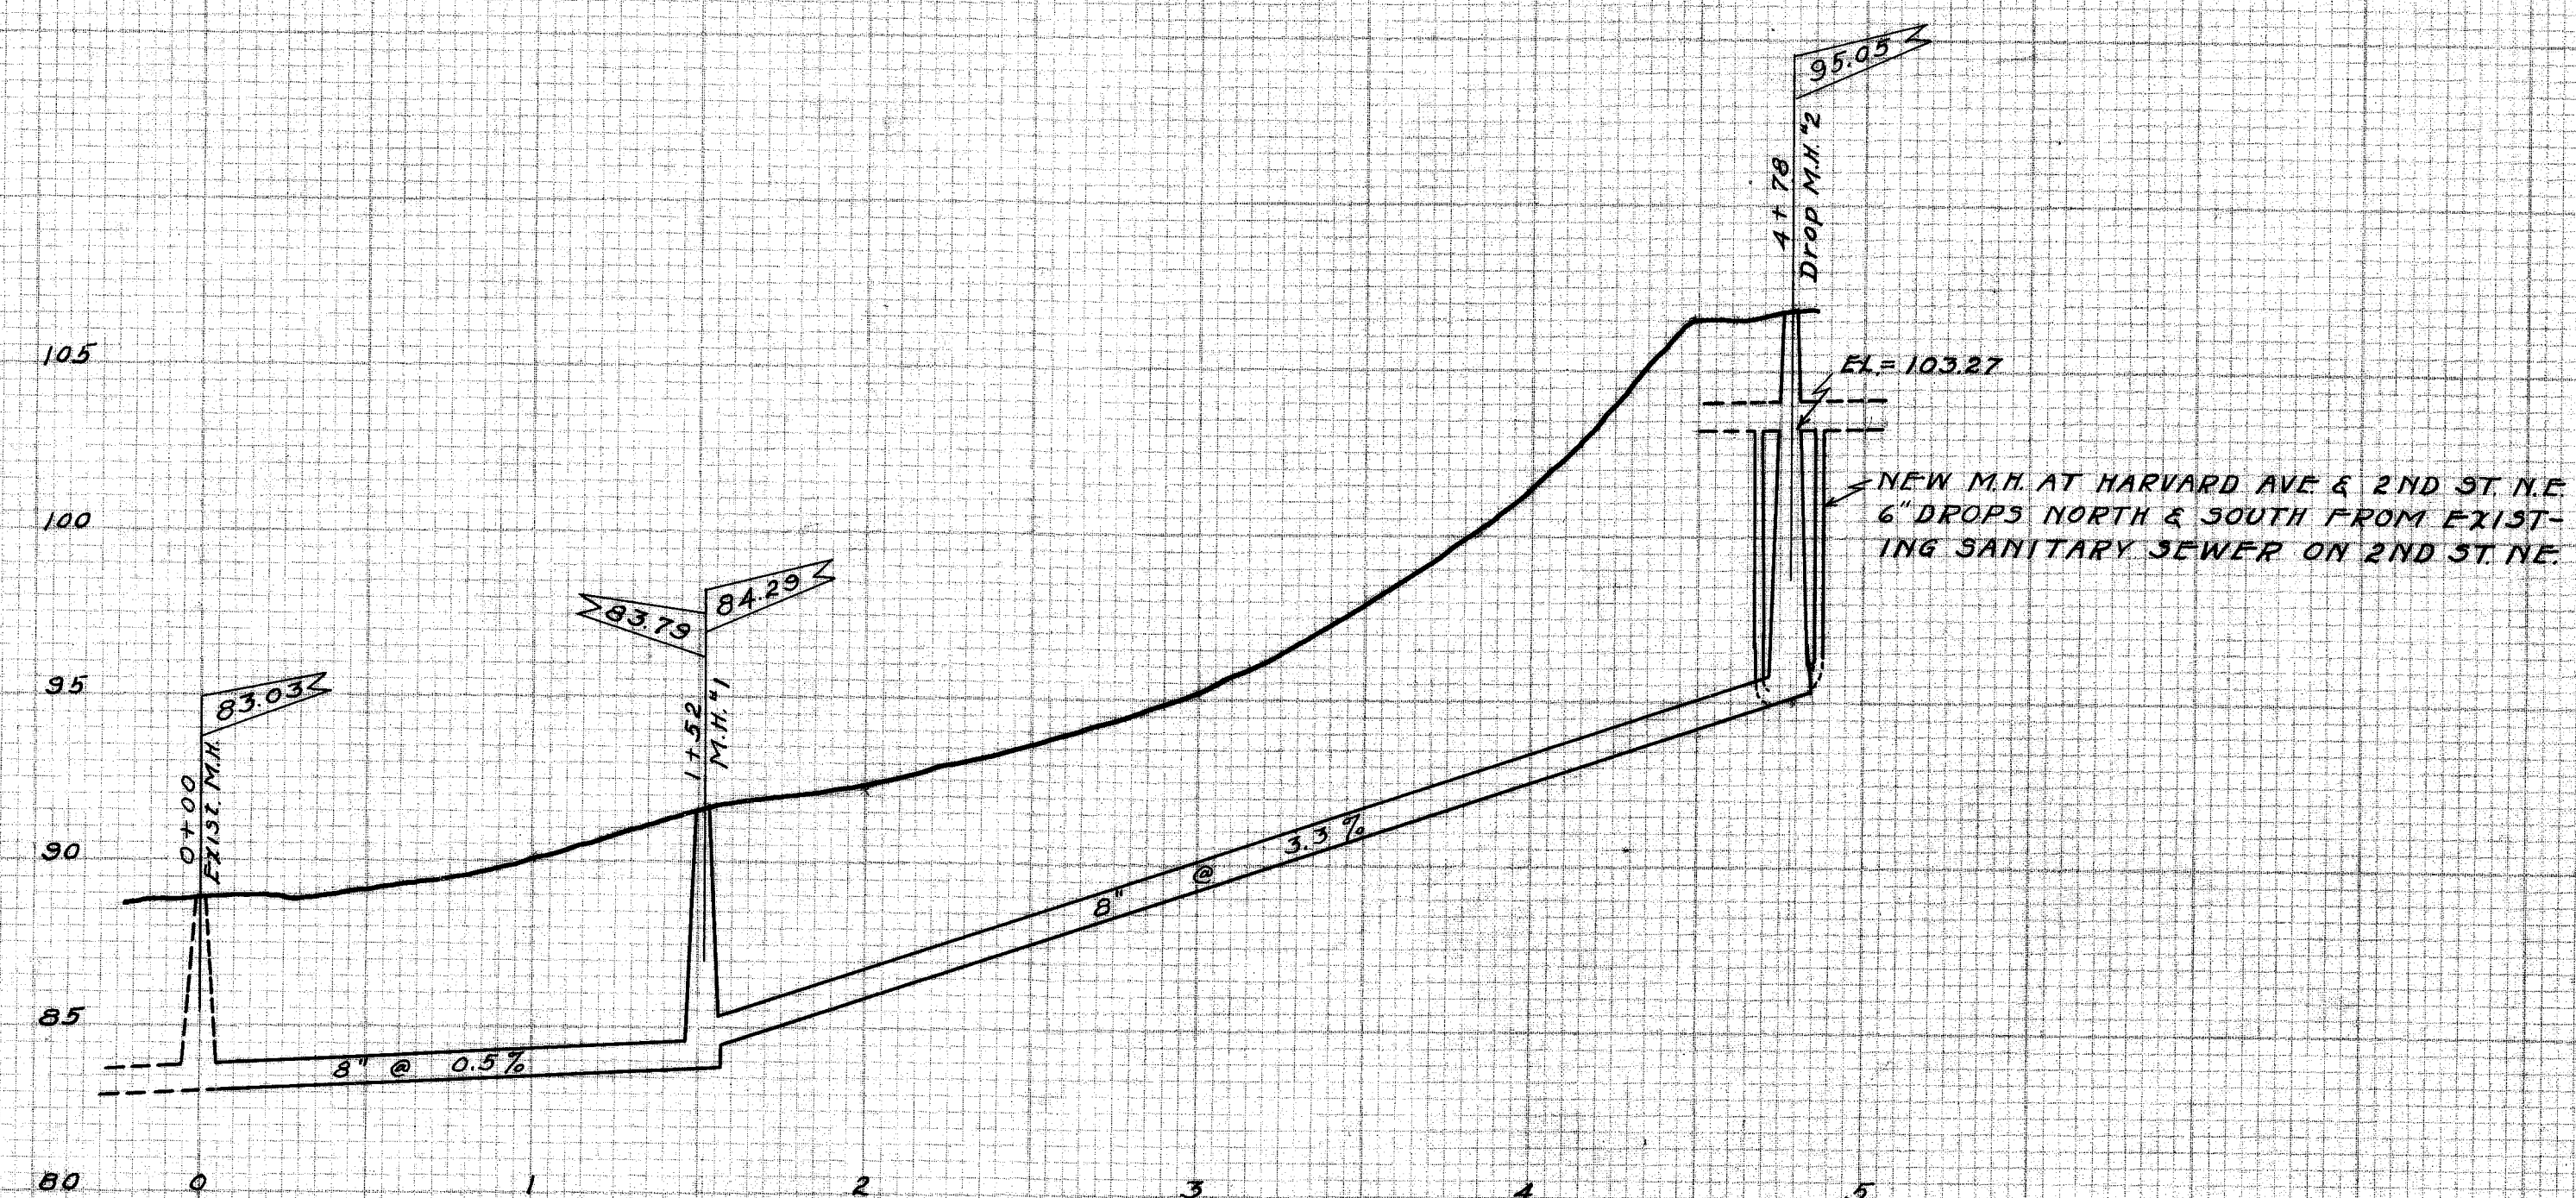

CITY OF MASSILLON, OHIO			
SANITARY SEWER			
HARVARD AVE NE.			
FROM EXISTING SEWER ON ALLEY NORTHERLY			
TO HARVARD AVE & EASTERLY TO 2ND ST NE			
APPROVED		DEPT. OF PUBLIC SERVICE	
		DIVISION OF ENGINEERING	
Des. by	E.G.P.	Scale	1" = 5' Vert
Ch. by		1" = 50' Hor	APR. 11, 1930
			N.B. 37 P. 32

FILE NO. SE 276
ACC. NO. 1107