



PLAN	DATE
NOTED	BY
CH. 10	CH. 10

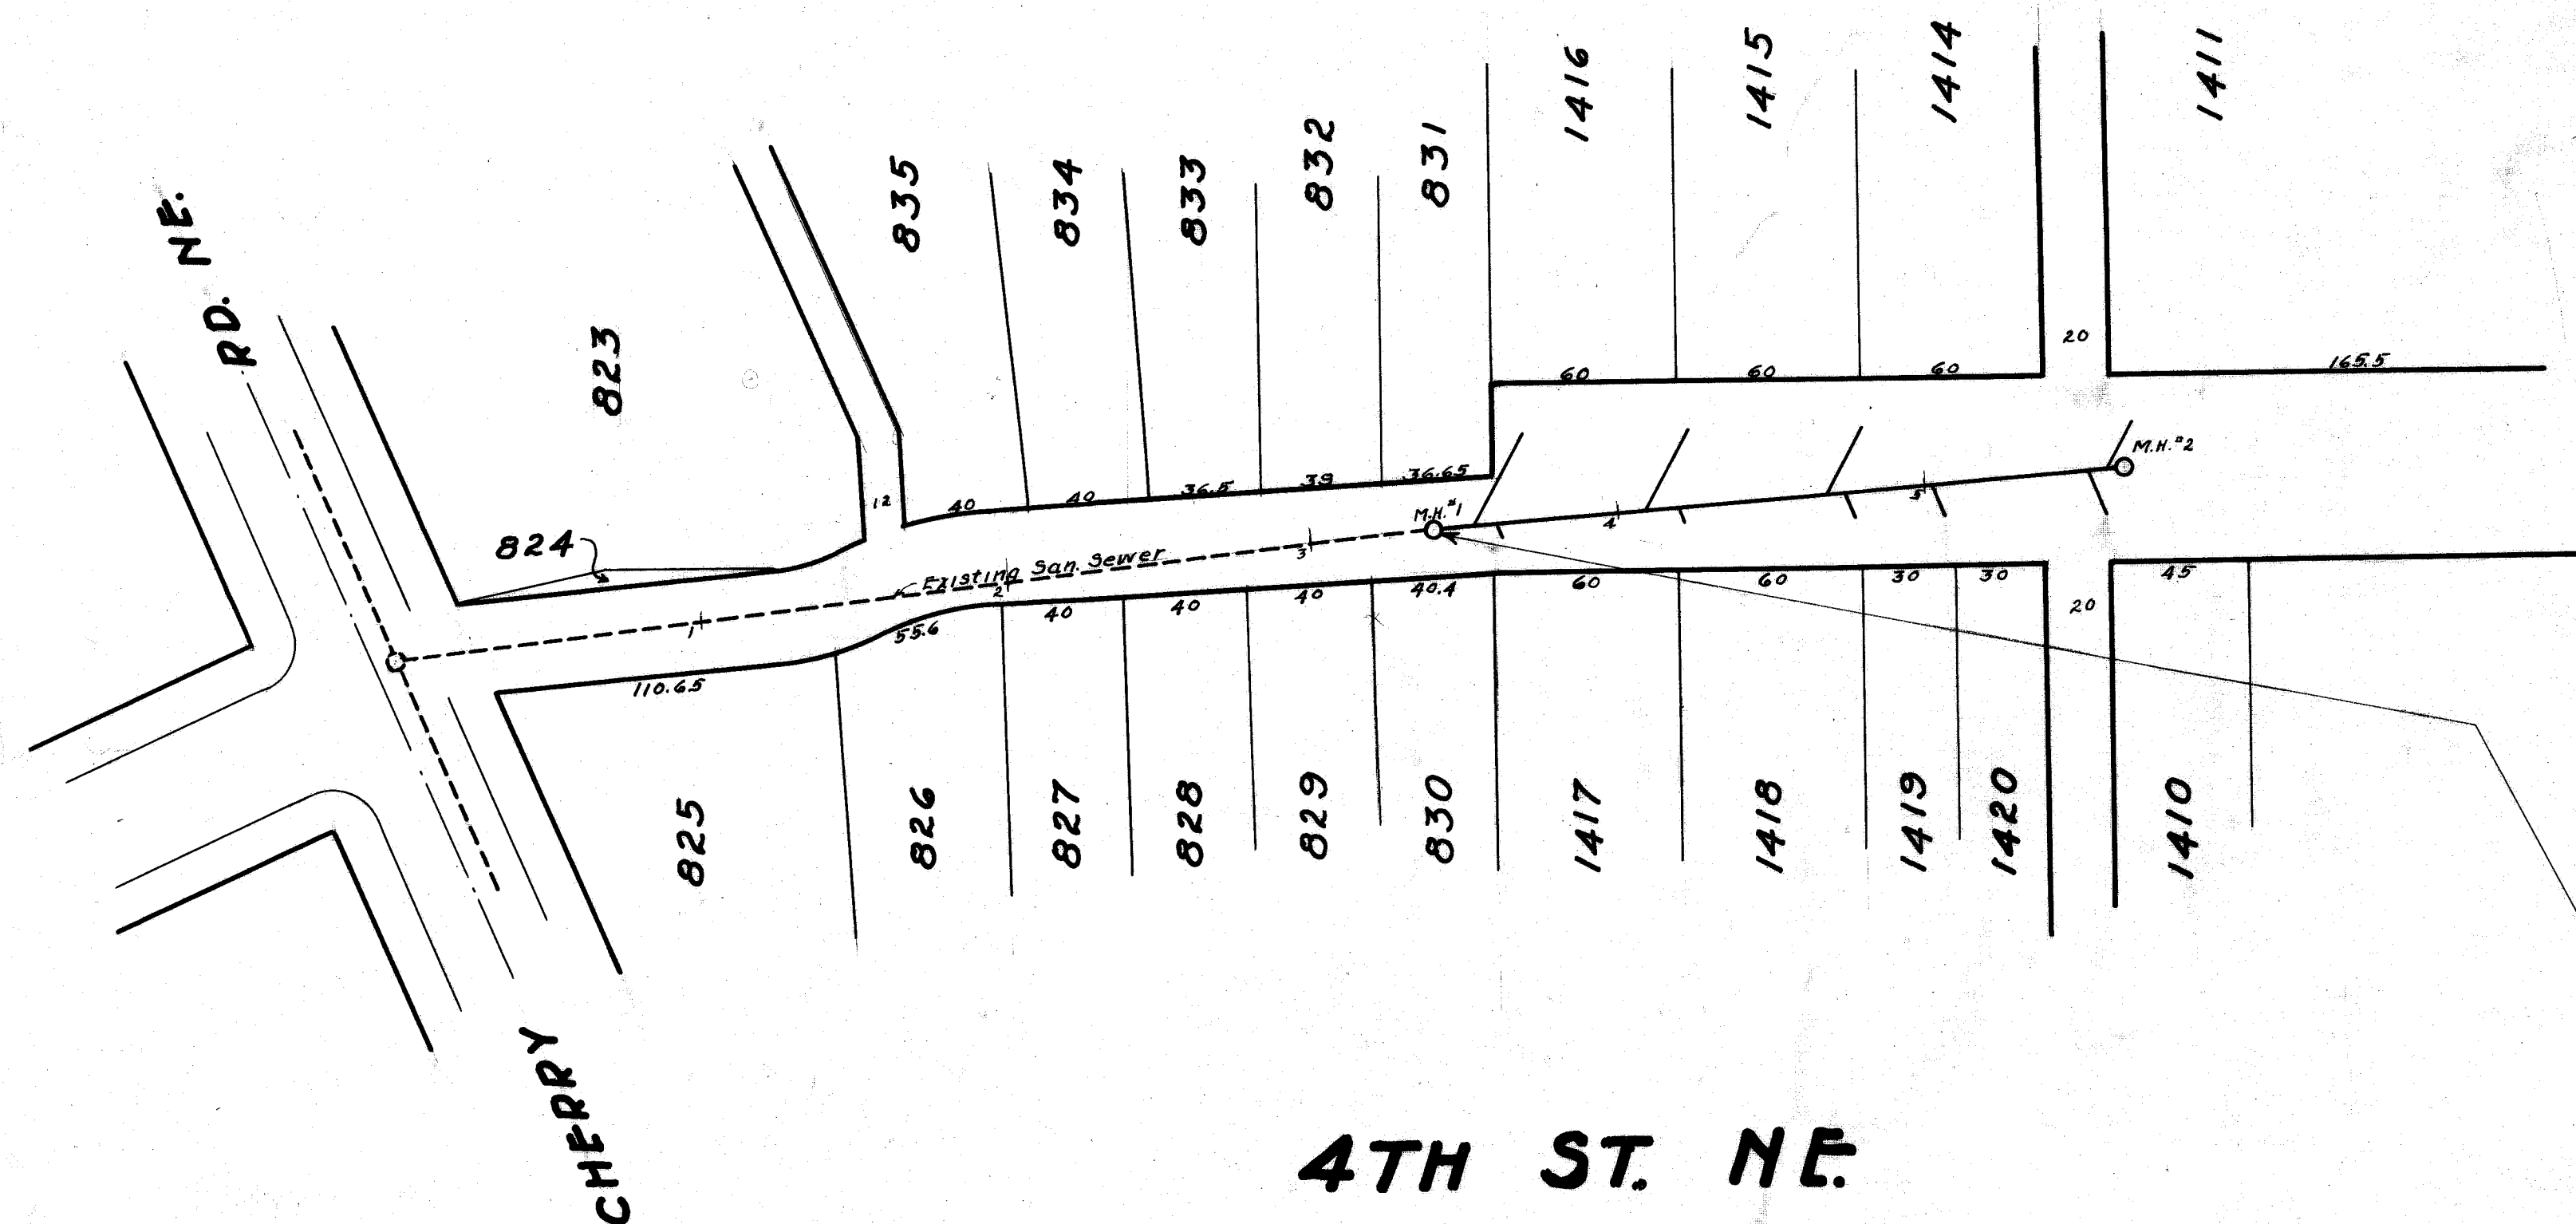

NOTICE TO CONTRACTORS:
Location & Depth of existing sewer is approximate. Locate end and build M.H. "1".

4TH ST. NE.

B.M. - Hyd. corner Cherry Rd. & 4th St. E.I. = 145.83

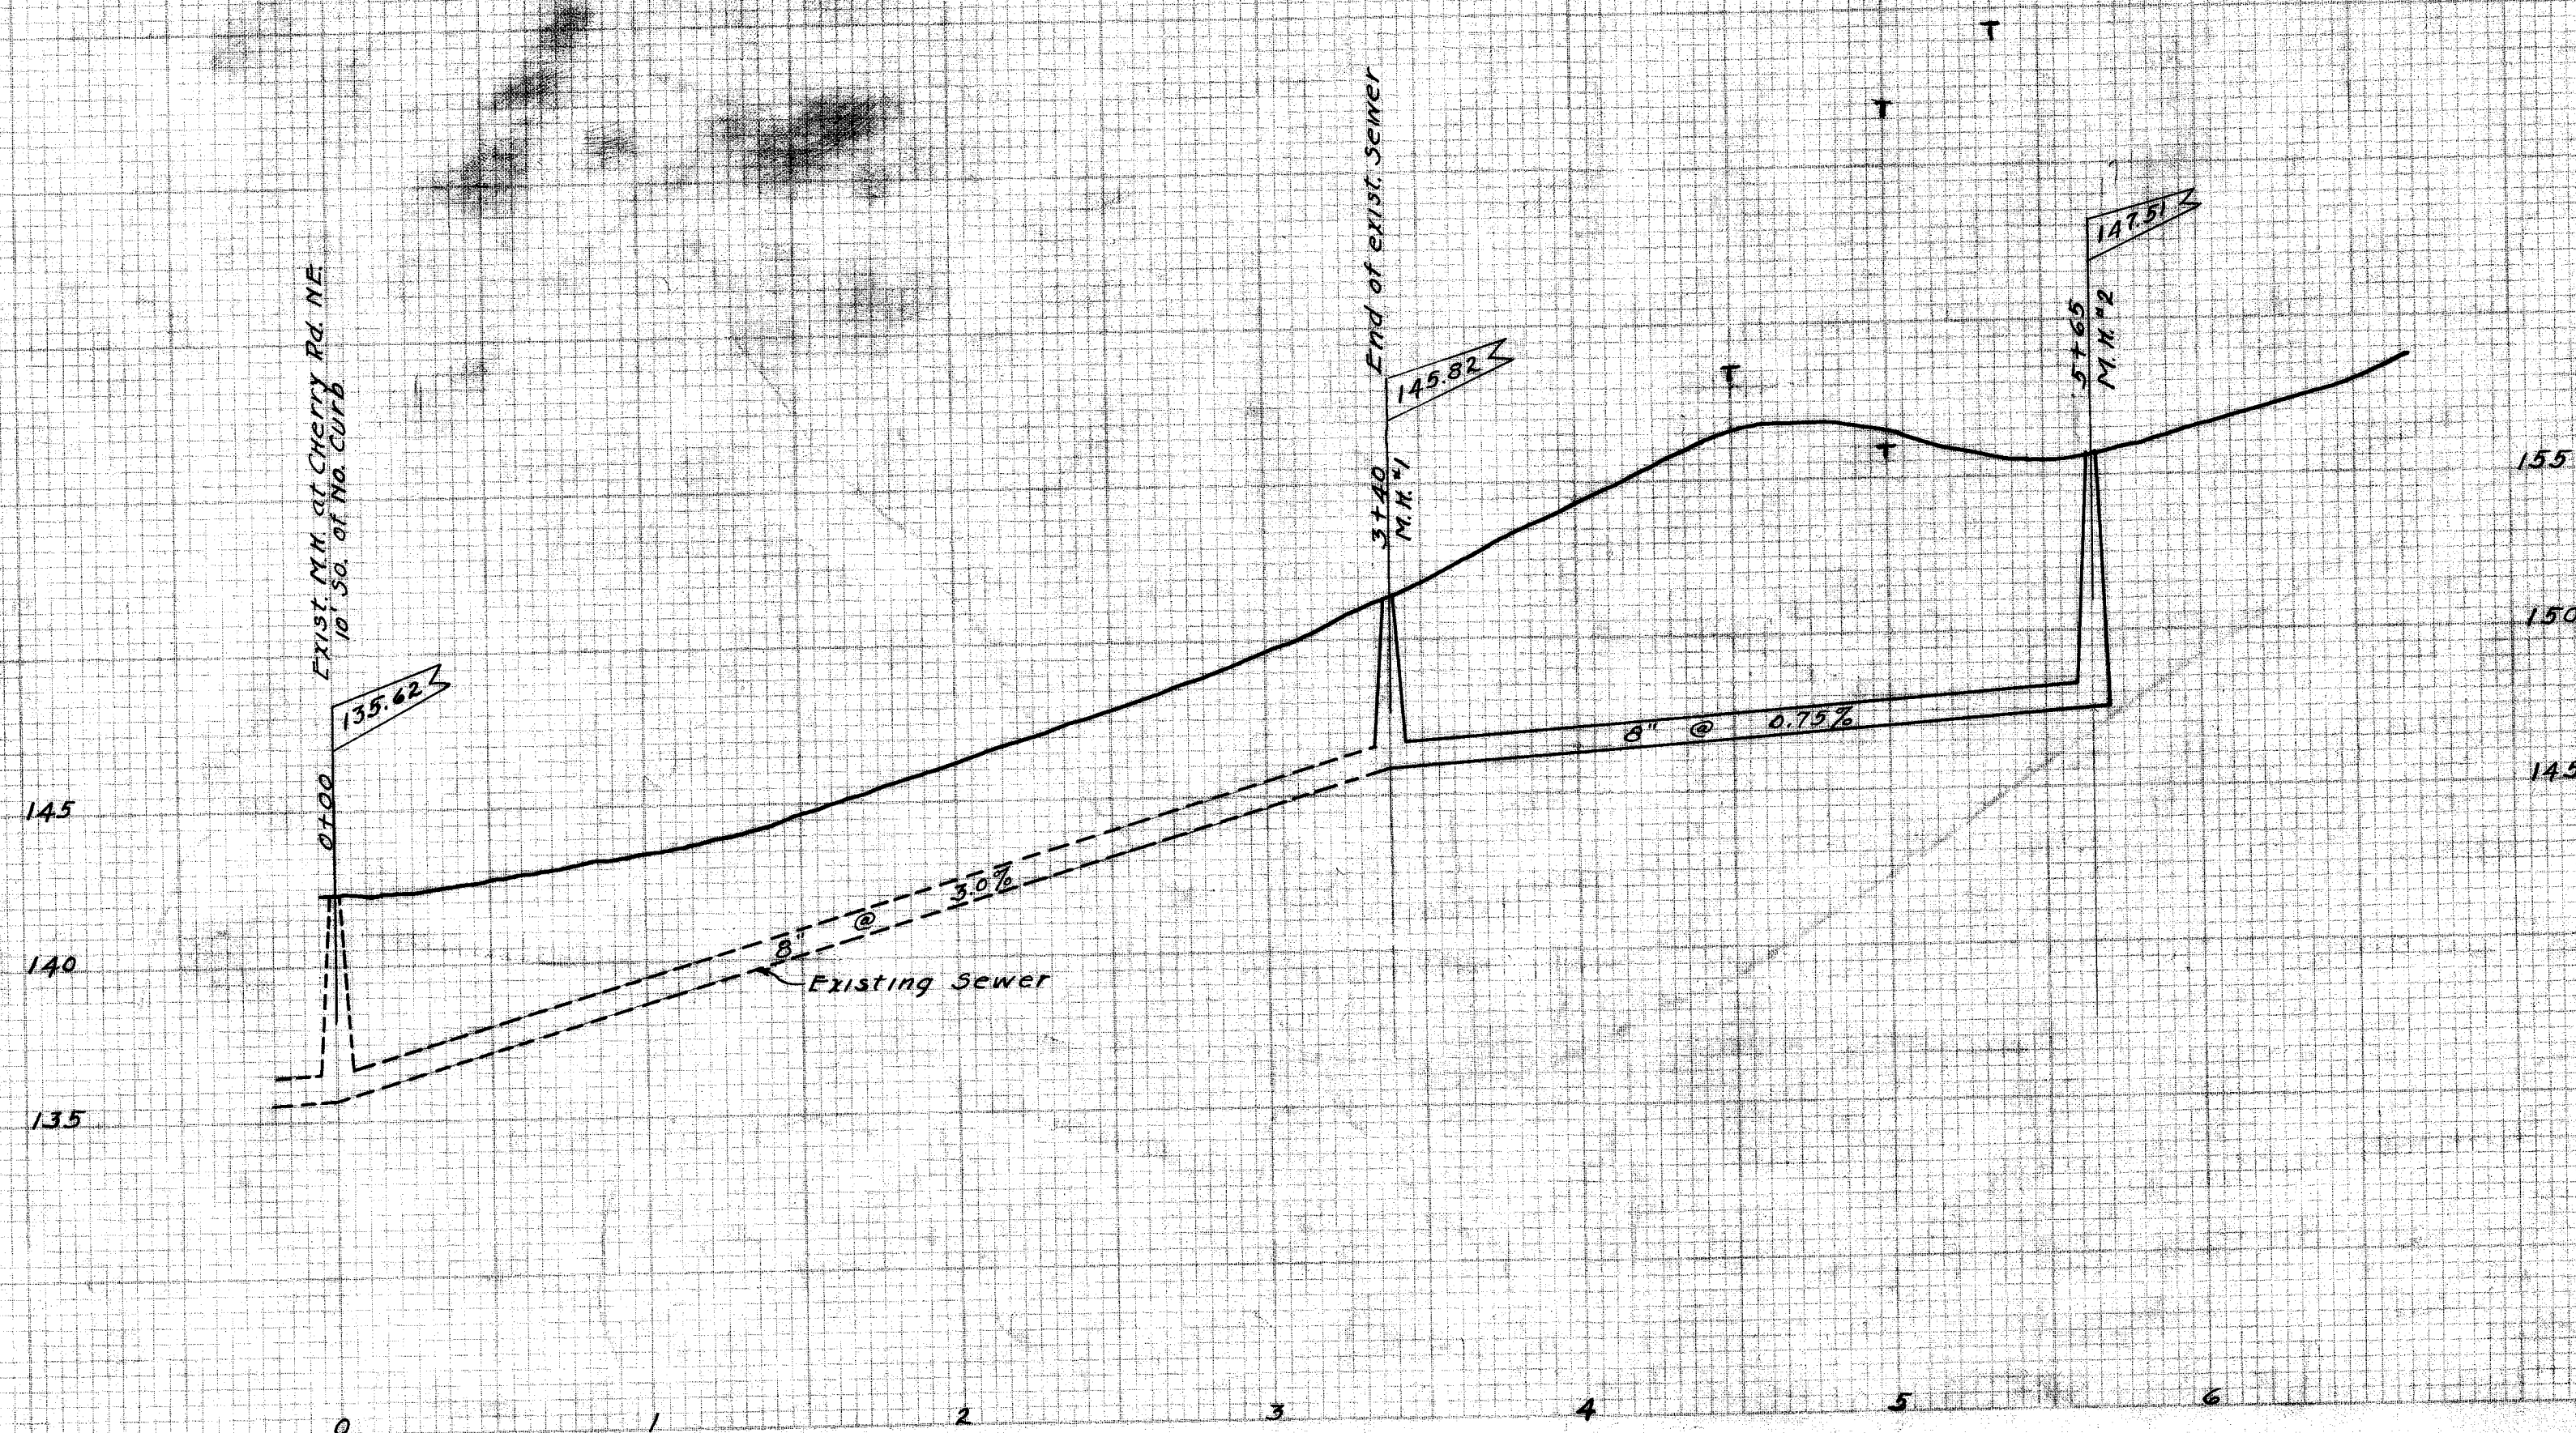

CITY OF MASSILLON, OHIO	
SANITARY SEWER	
4TH ST. NE.	
EXTENSION TO A POINT 5.65' NO. OF CHERRY RD.	
Approved	
DEPT. OF PUBLIC SERVICE	DIVISION OF ENGINEERING
Des. by E.G.P.	Scale 1" = 5' Ver.
Ch. 10	1" = 50' Hor.
FILE NO. SF 275	ACC. NO. 1095