

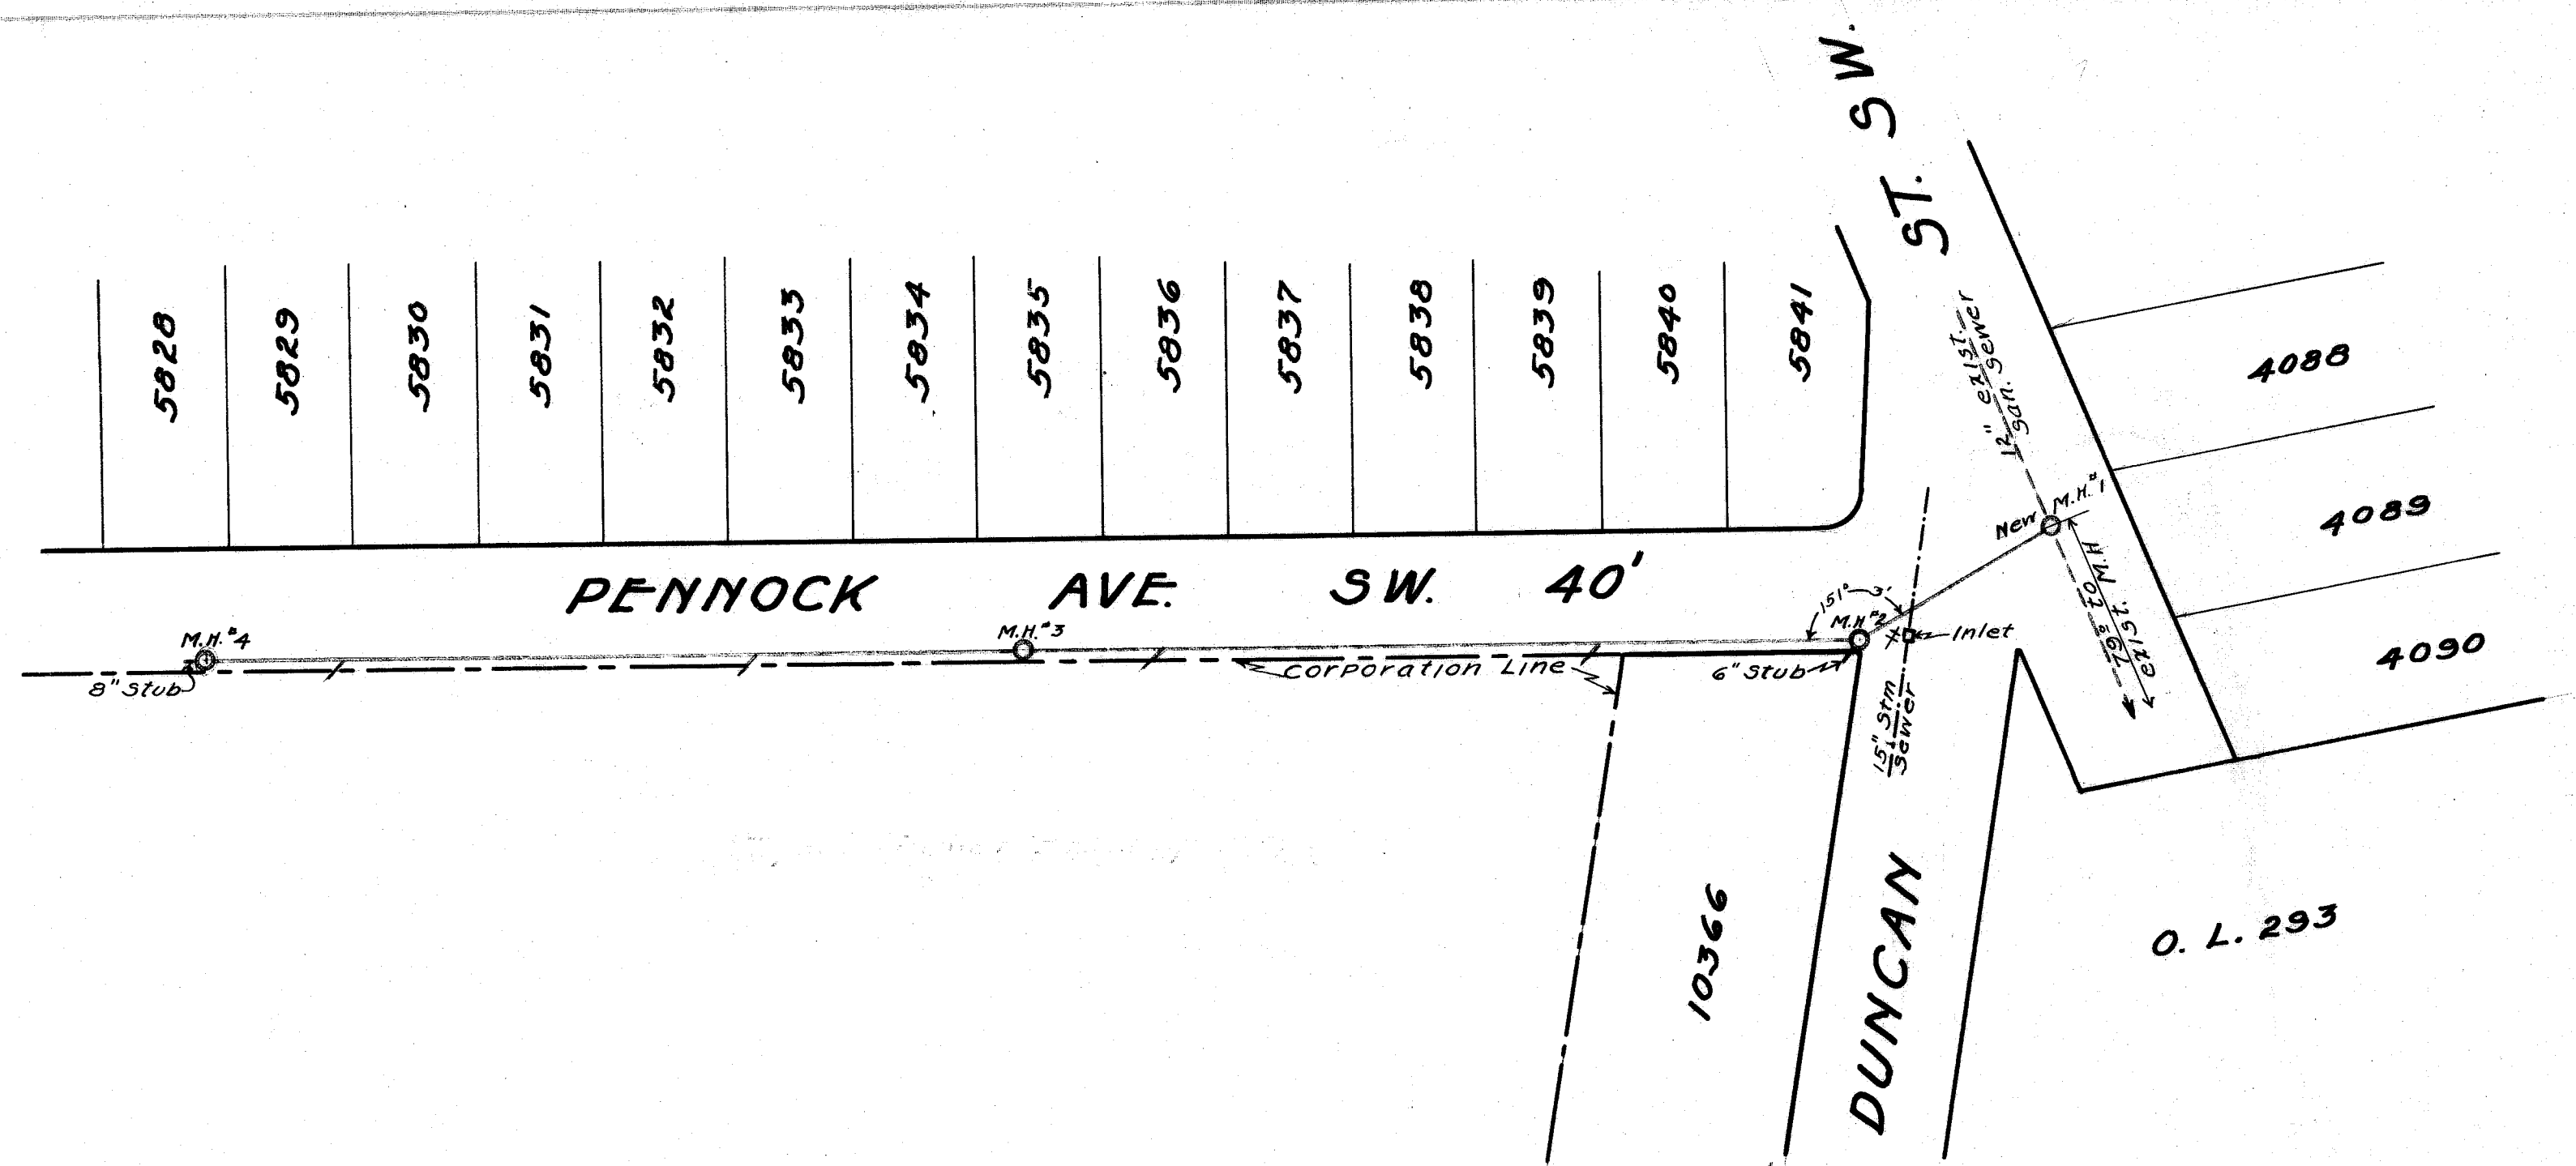


PLAN	SURVEYED	DATE
	NOTED	BY
NOTE BOOK	ALIGNED	CHECKED
	BY	DATE

PROFILE	SURVEYED	DATE
	NOTED	BY
NOTE BOOK	GRADES CHECKED	
	BY	DATE

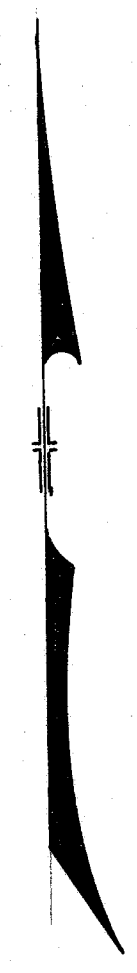

NOTICE TO CONTRACTORS:
All pipe to be best quality salt glazed vitrified shale and to be laid with Pressite Joints.
6" laterals to be brought up to approx. 6 feet from the surface & located as directed.
All work to be done according to City of Massillon standard sewer specifications.

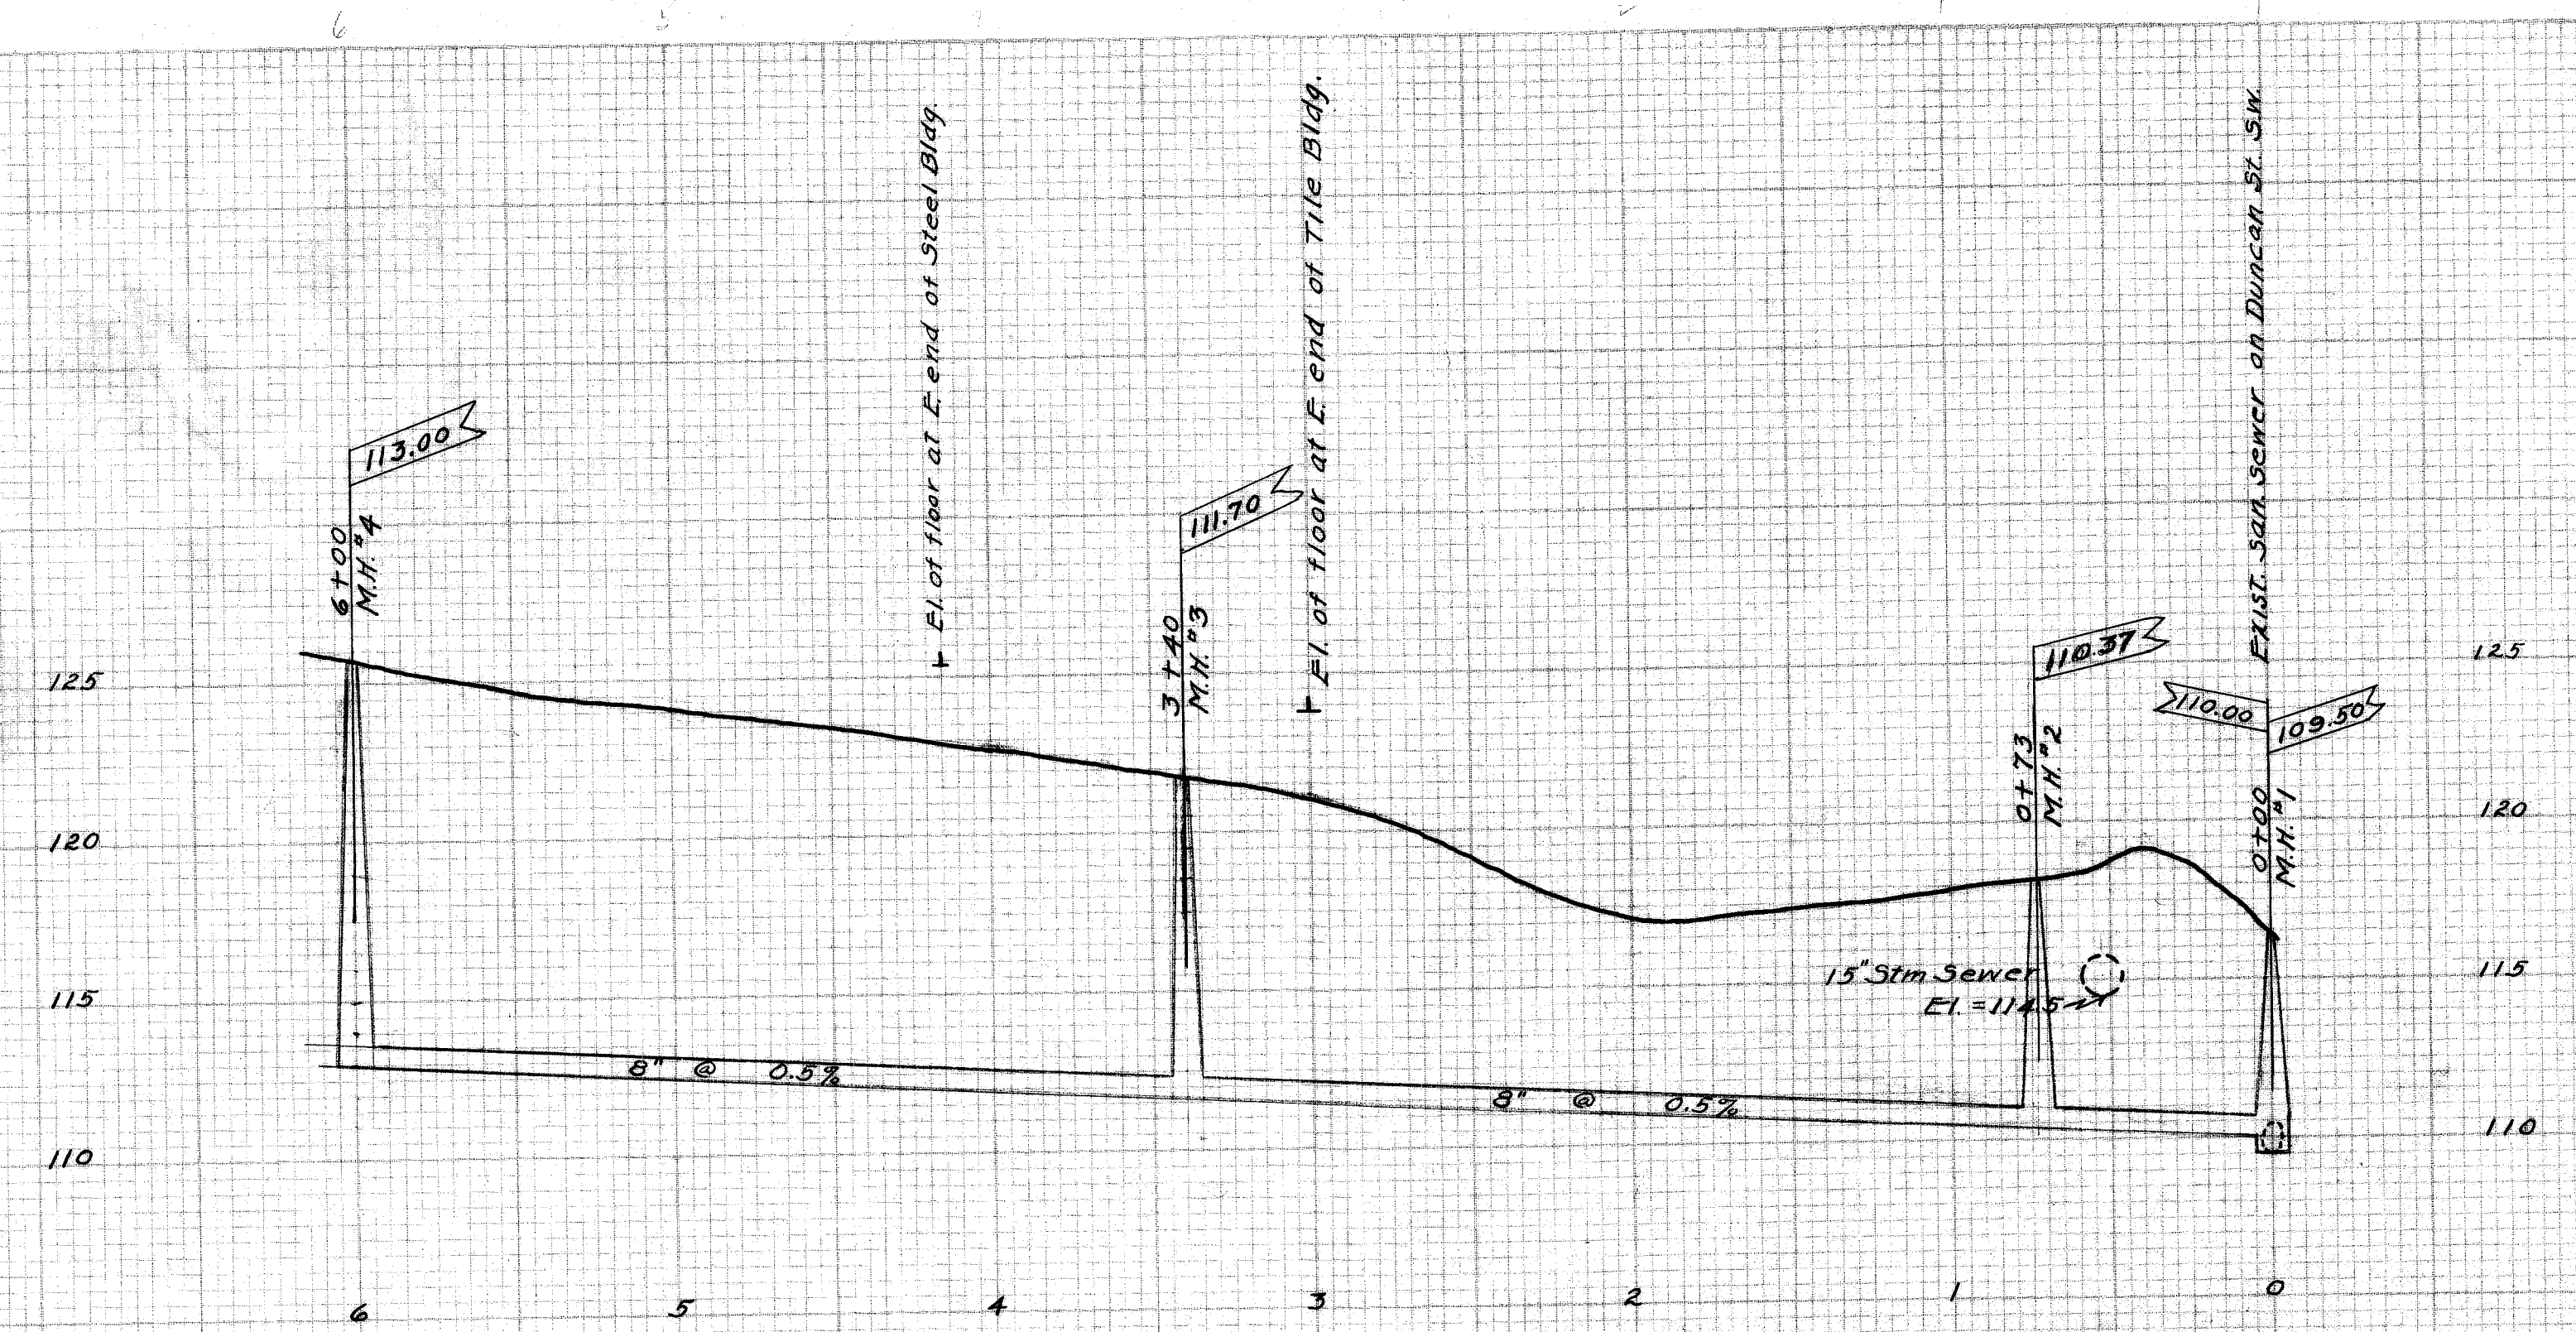

B.M. - S.W. CORNER TOP STEP OF TYSON
ROLLER BEARING CORR - EL = 123.07

ESTIMATED QUANTITIES:

CITY OF MASSILLON, OHIO.			
SAN SEWER - PENNOCK AVE. SW			
FROM DUNCAN ST. SW. WEST 600'			
DRAWN FOR			
Approved by		DEPT. OF PUBLIC SERVICE	
		DIVISION OF ENGINEERING	
Dr. by E.G.P.	Scale 1" = 5' Ver	JULY 8, 1930	N.B. 98 P. 41
Ch. by	1" = 50' Hor		

FILE NO. 3F-279
ACC. NO. 1118