





PLAN	REVISION	DATE
1	AS NOTED	
2	AS NOTED	
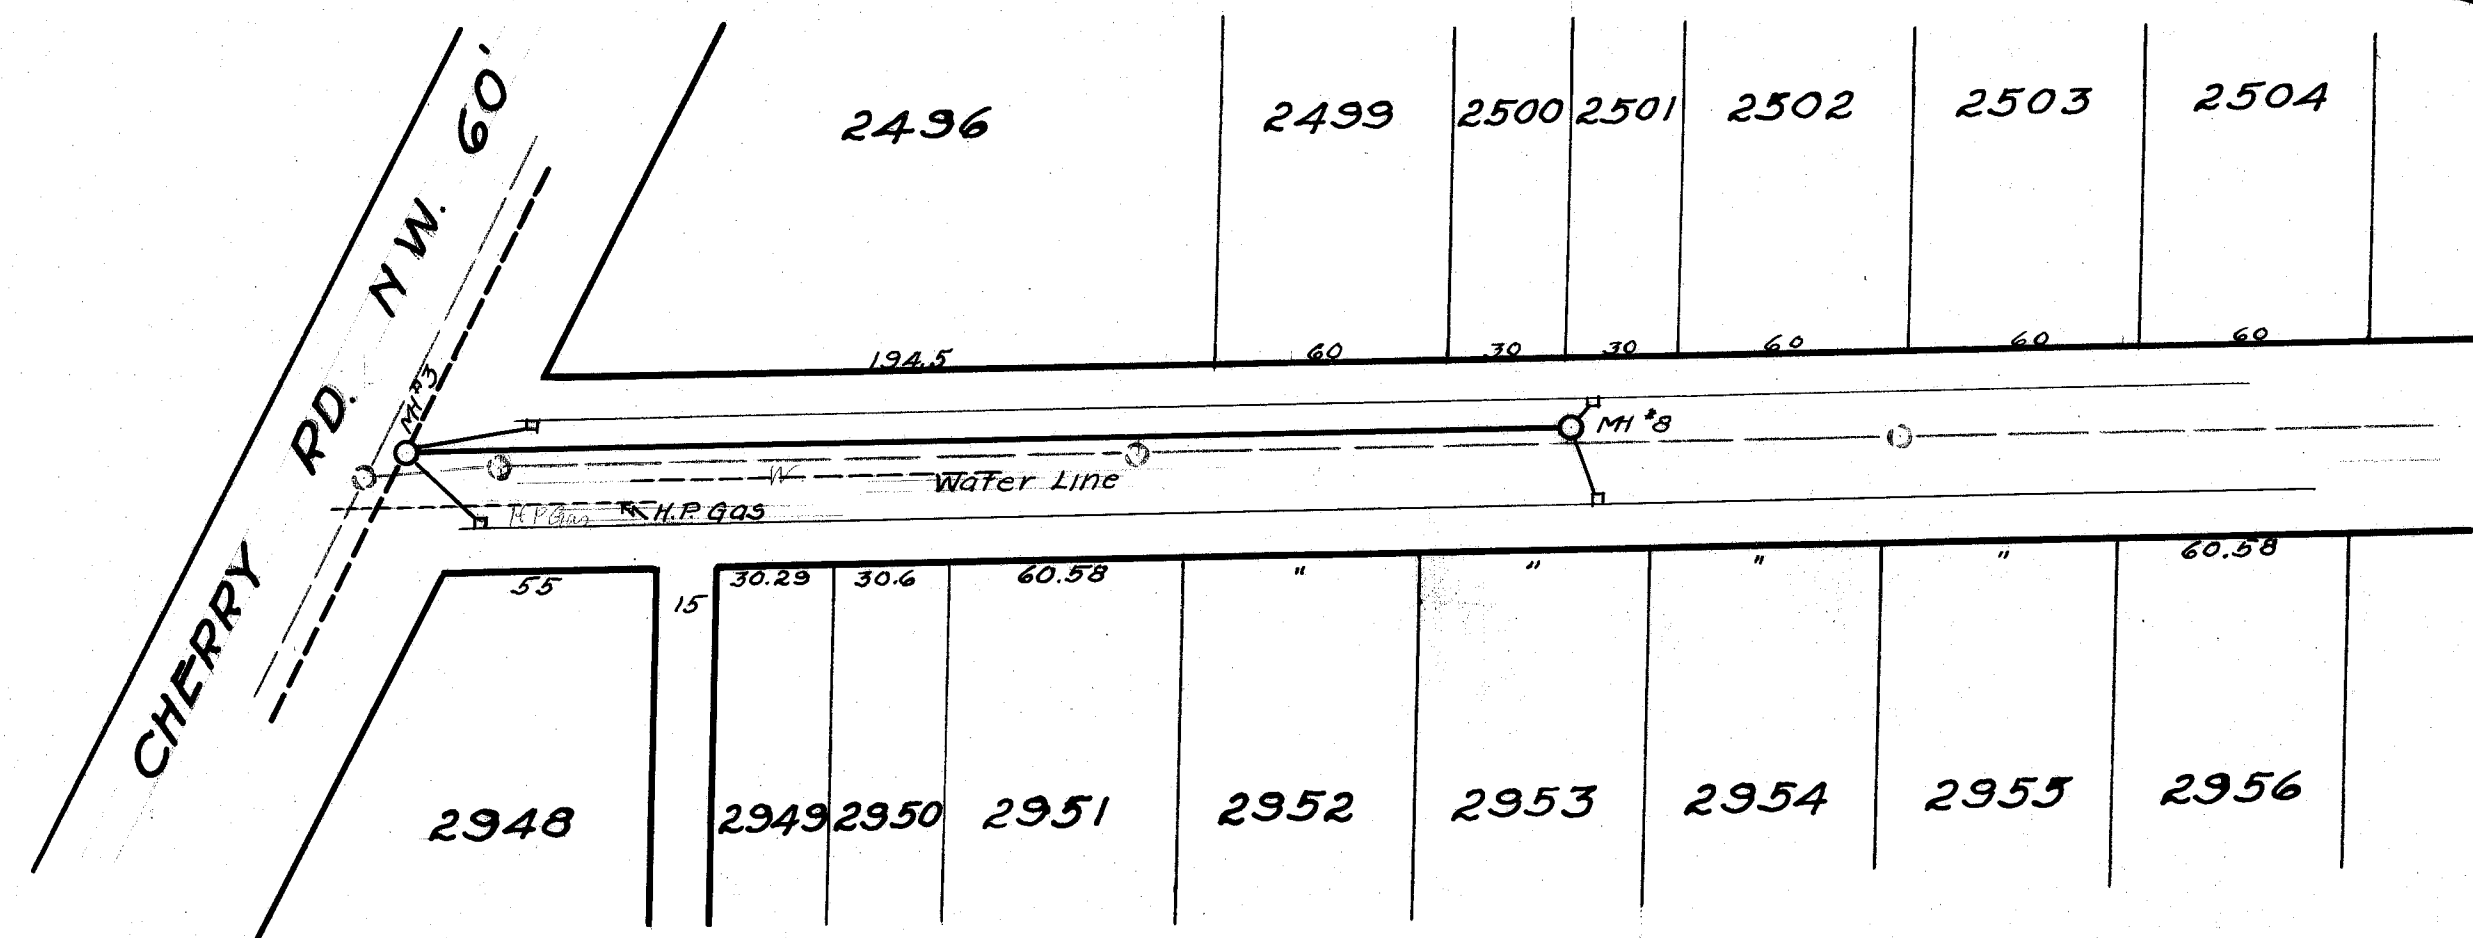

CLIFF ST. NW. 50'

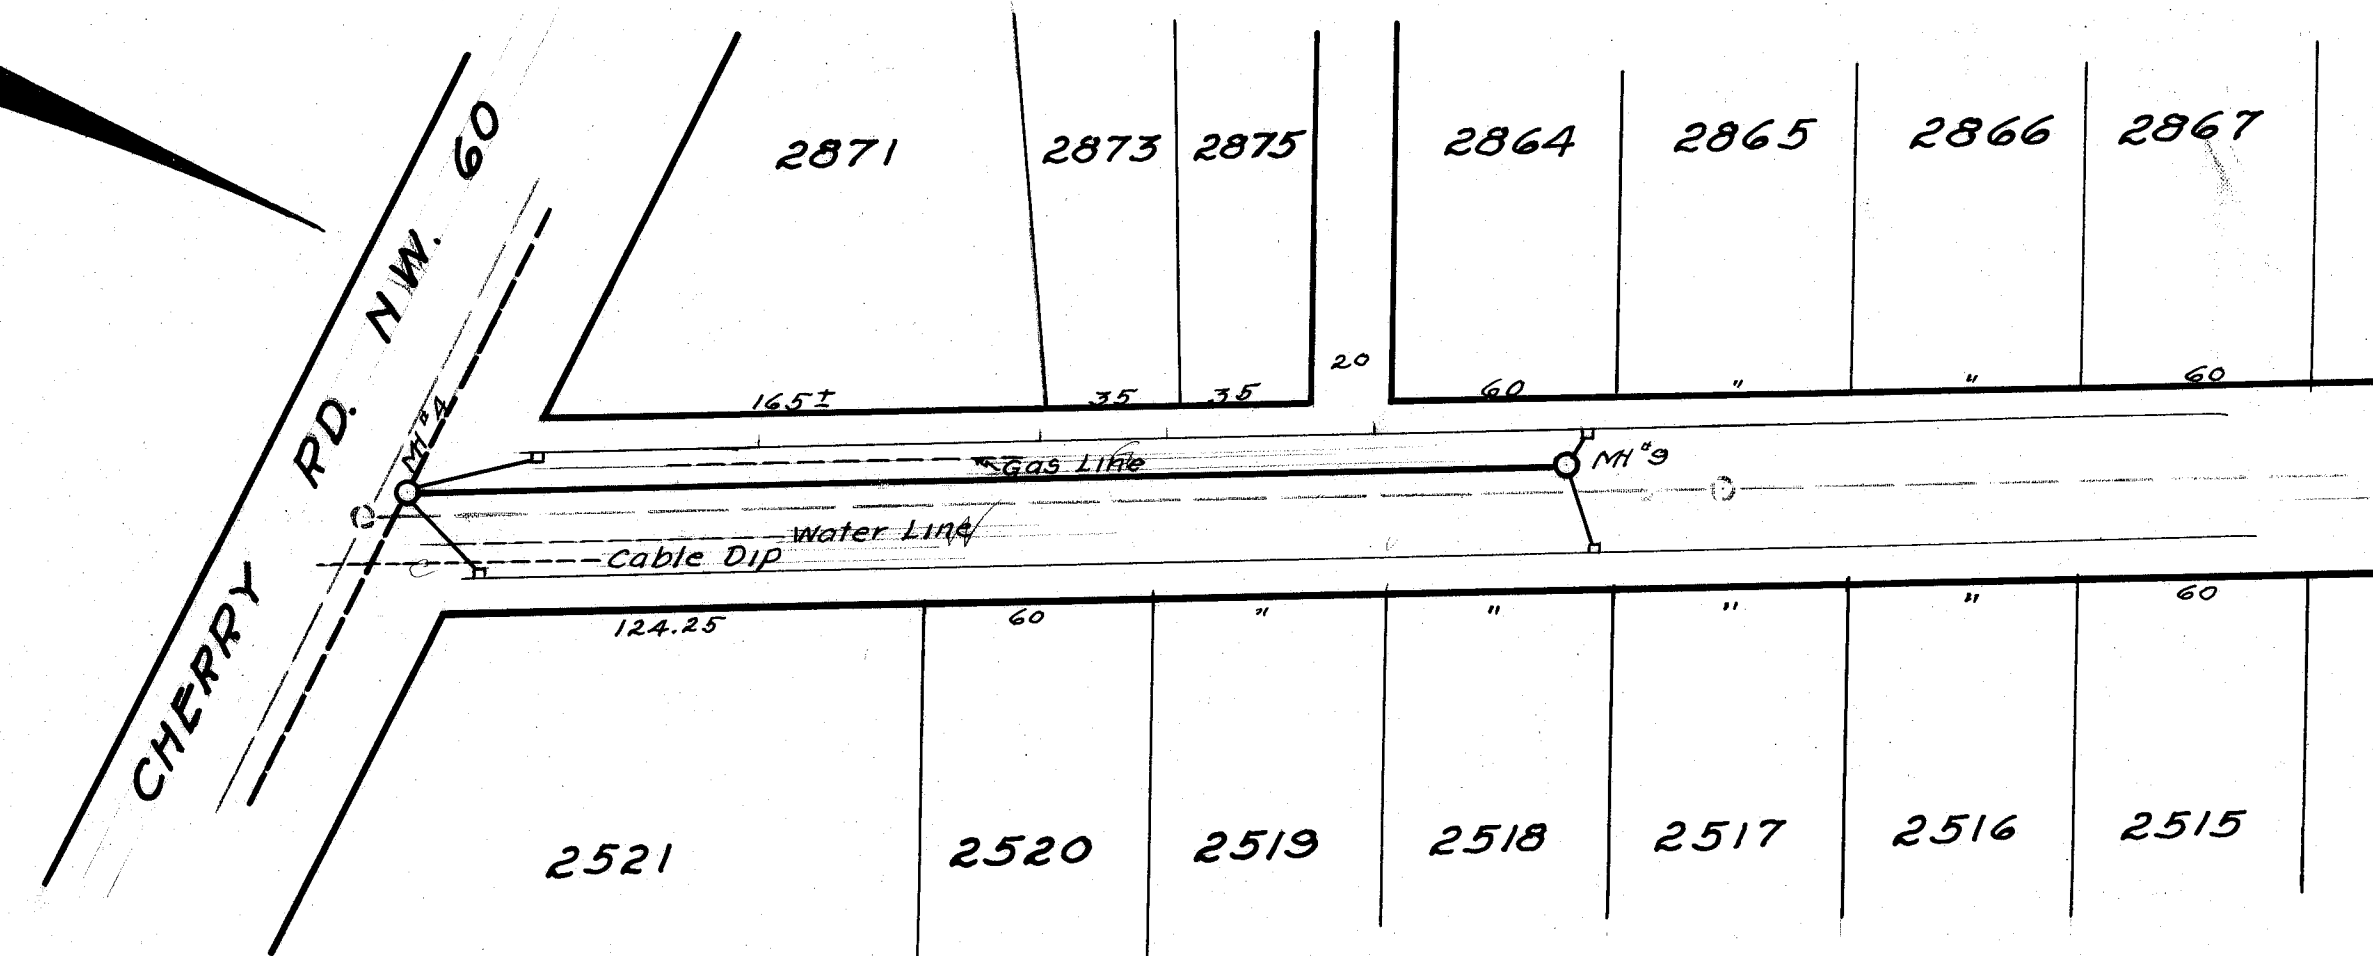

GUY ST. NW. 50'

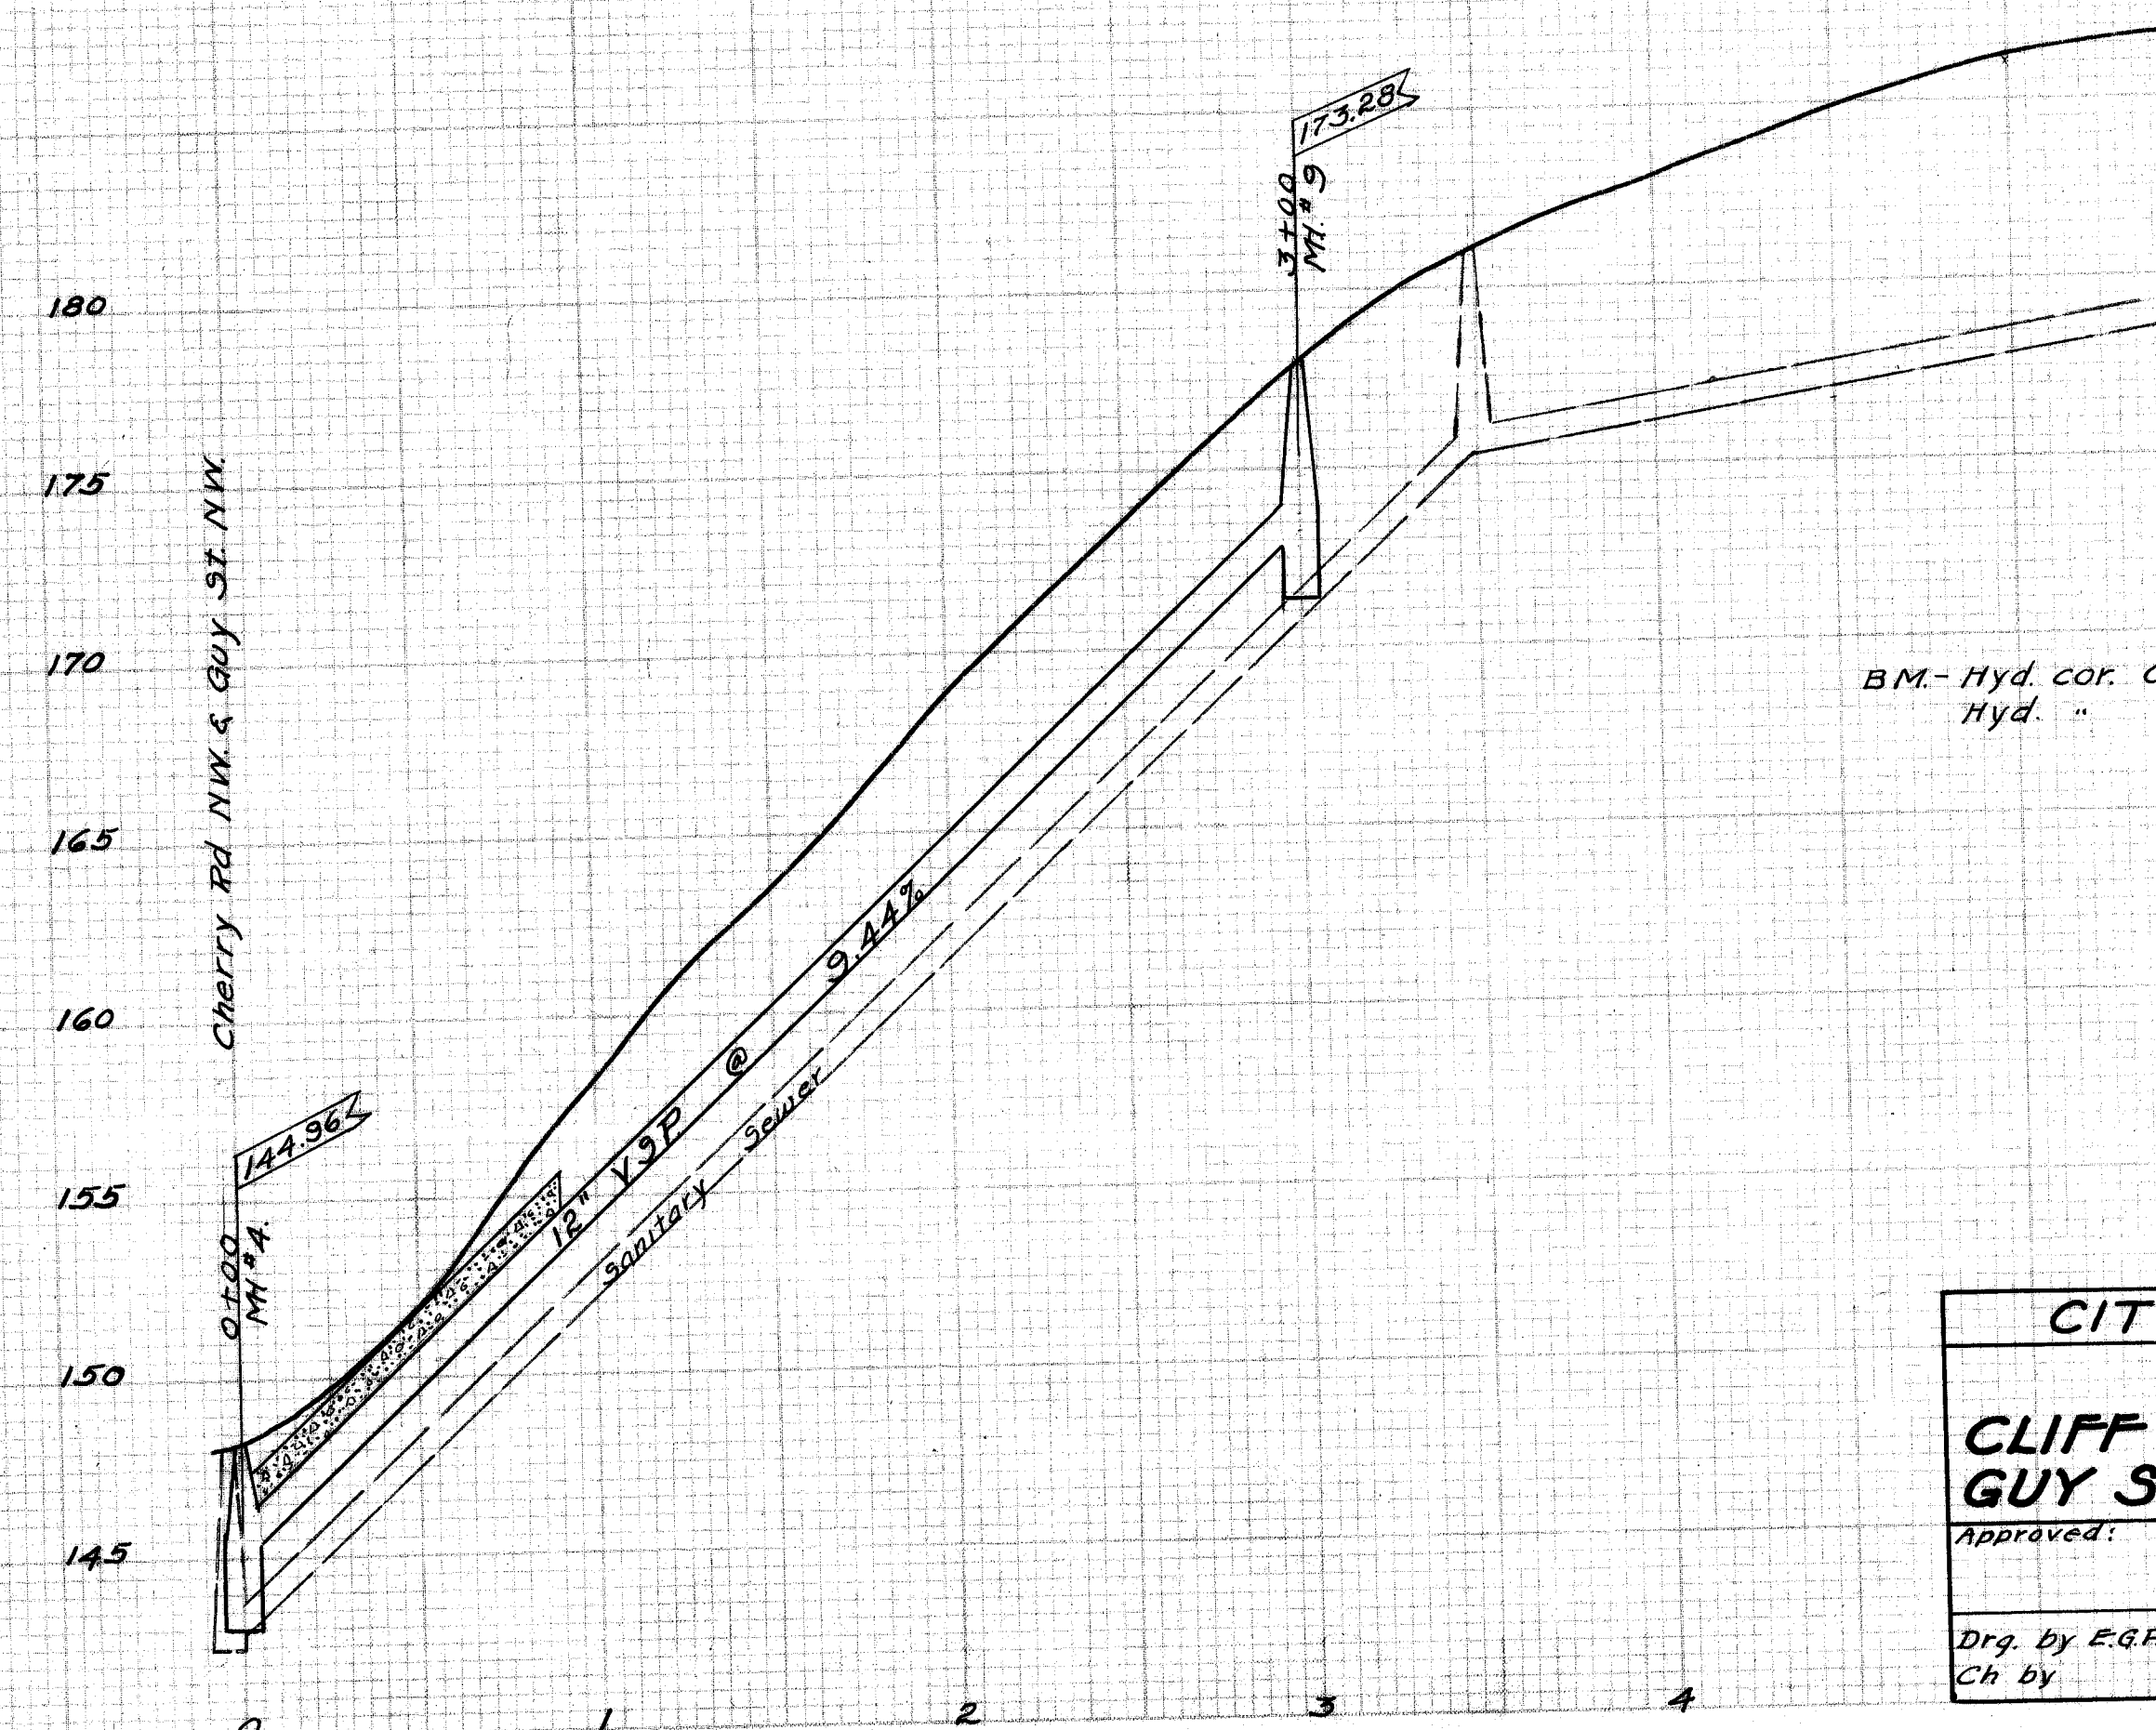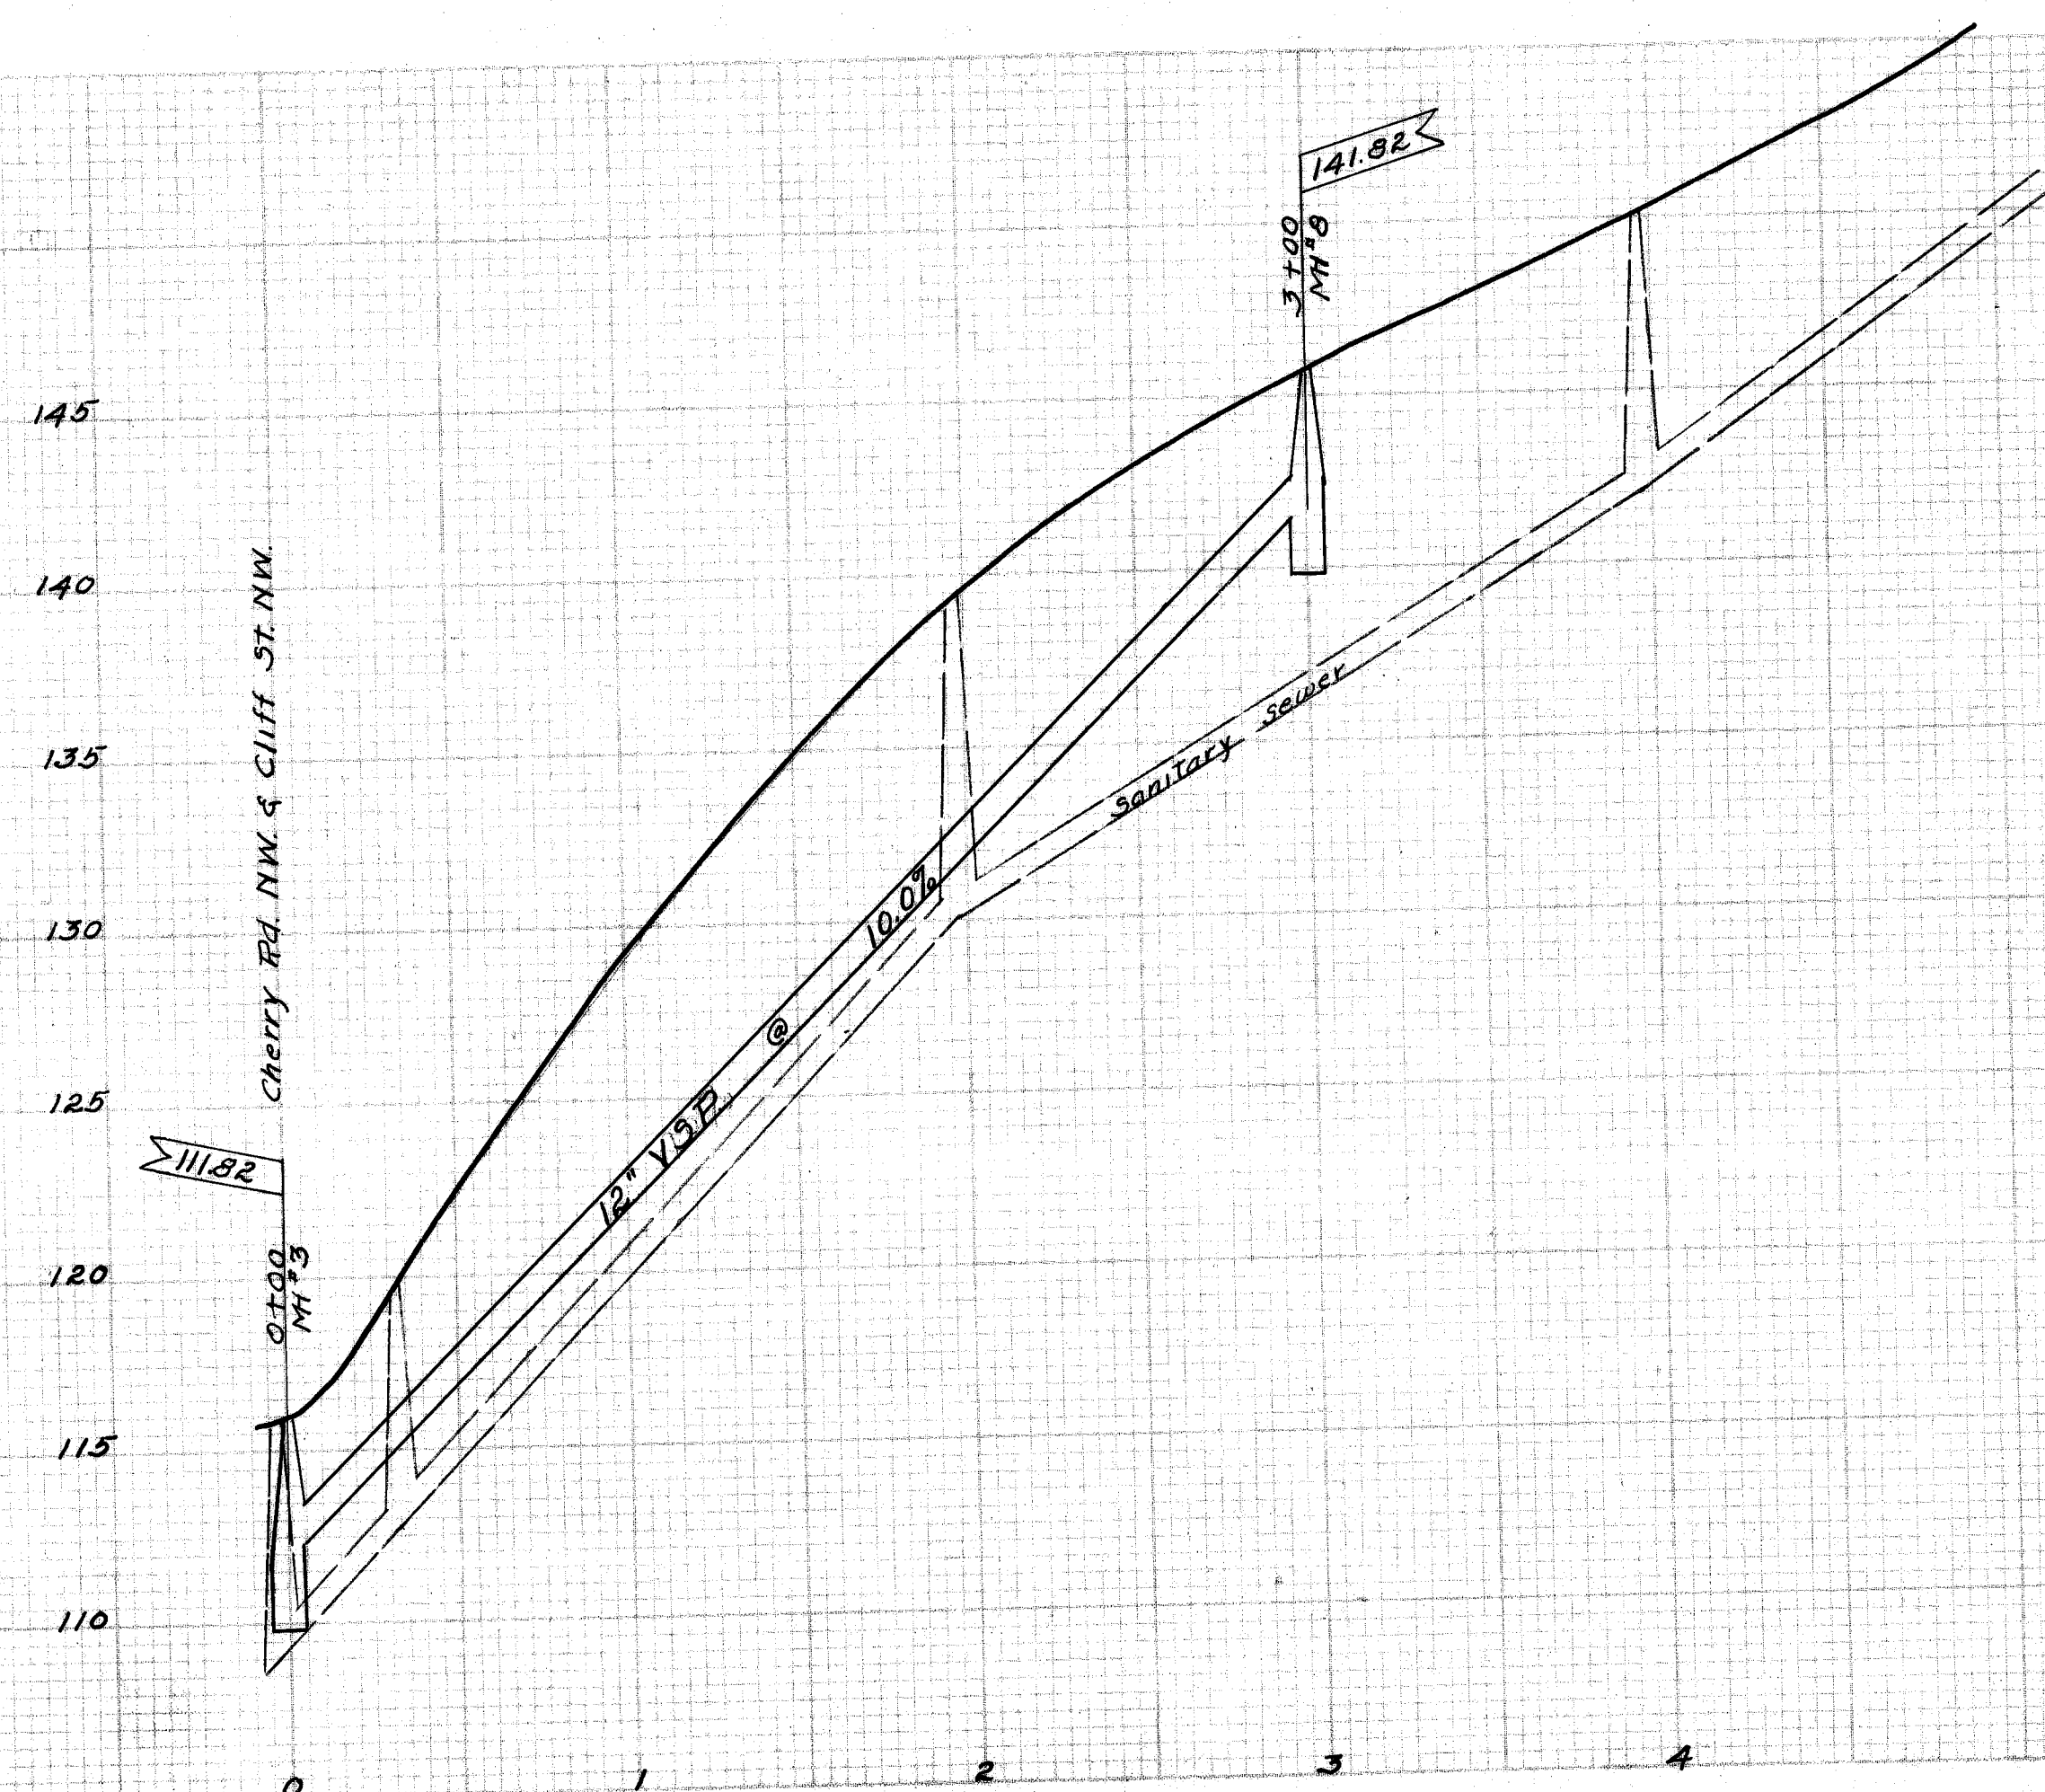

BM-Hyd. cor. Cherry Rd. NW. & Cliff St. NW. - E1 = 117.17
Hyd. " " " & Guy St. NW. - E1 = 143.53

CITY OF MASSILLON, OHIO.			
STORM SEWER			
CLIFF ST. NW.-FROM CHERRY RD. NO. 300'			
GUY ST. NW.-FROM CHERRY RD. NO. 300'			
Approved:	DEPT. OF PUBLIC SERVICE		
Div. by E&P	Scale 1"=5' Ver.	Feb. 16, 1931	NB. 101 P38-40
Ch by	Scale 1"=50' Hor.		
FILE NO. S.F. 289			
ACC. NO. 1151			