


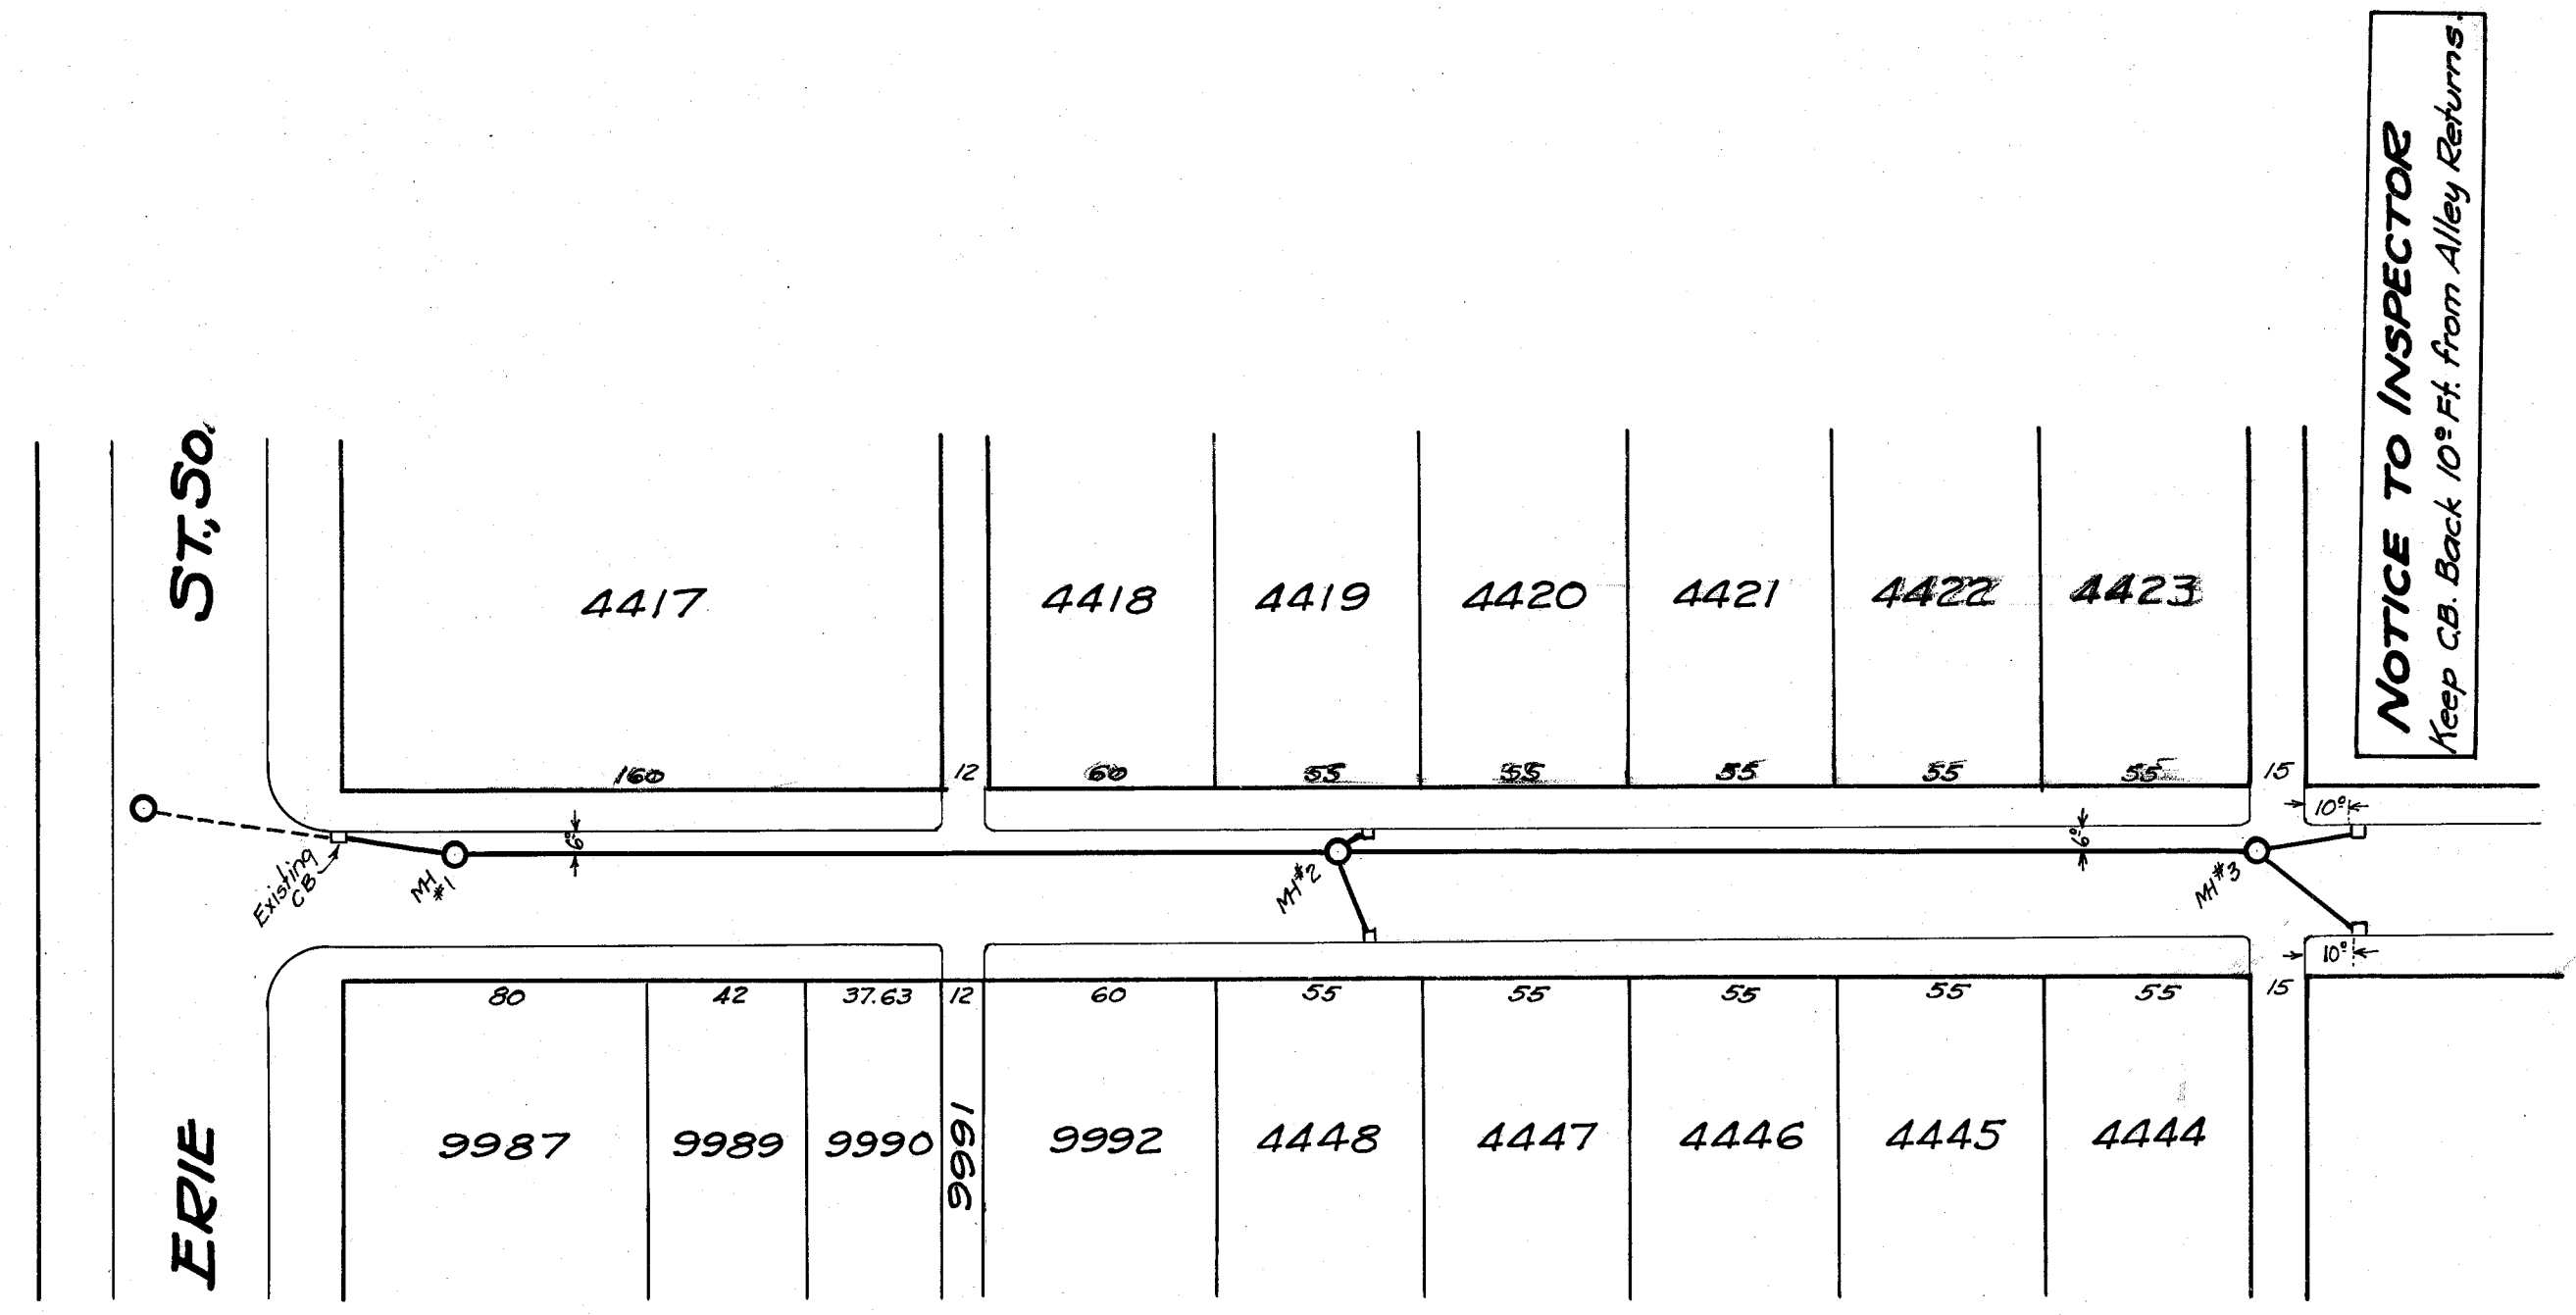


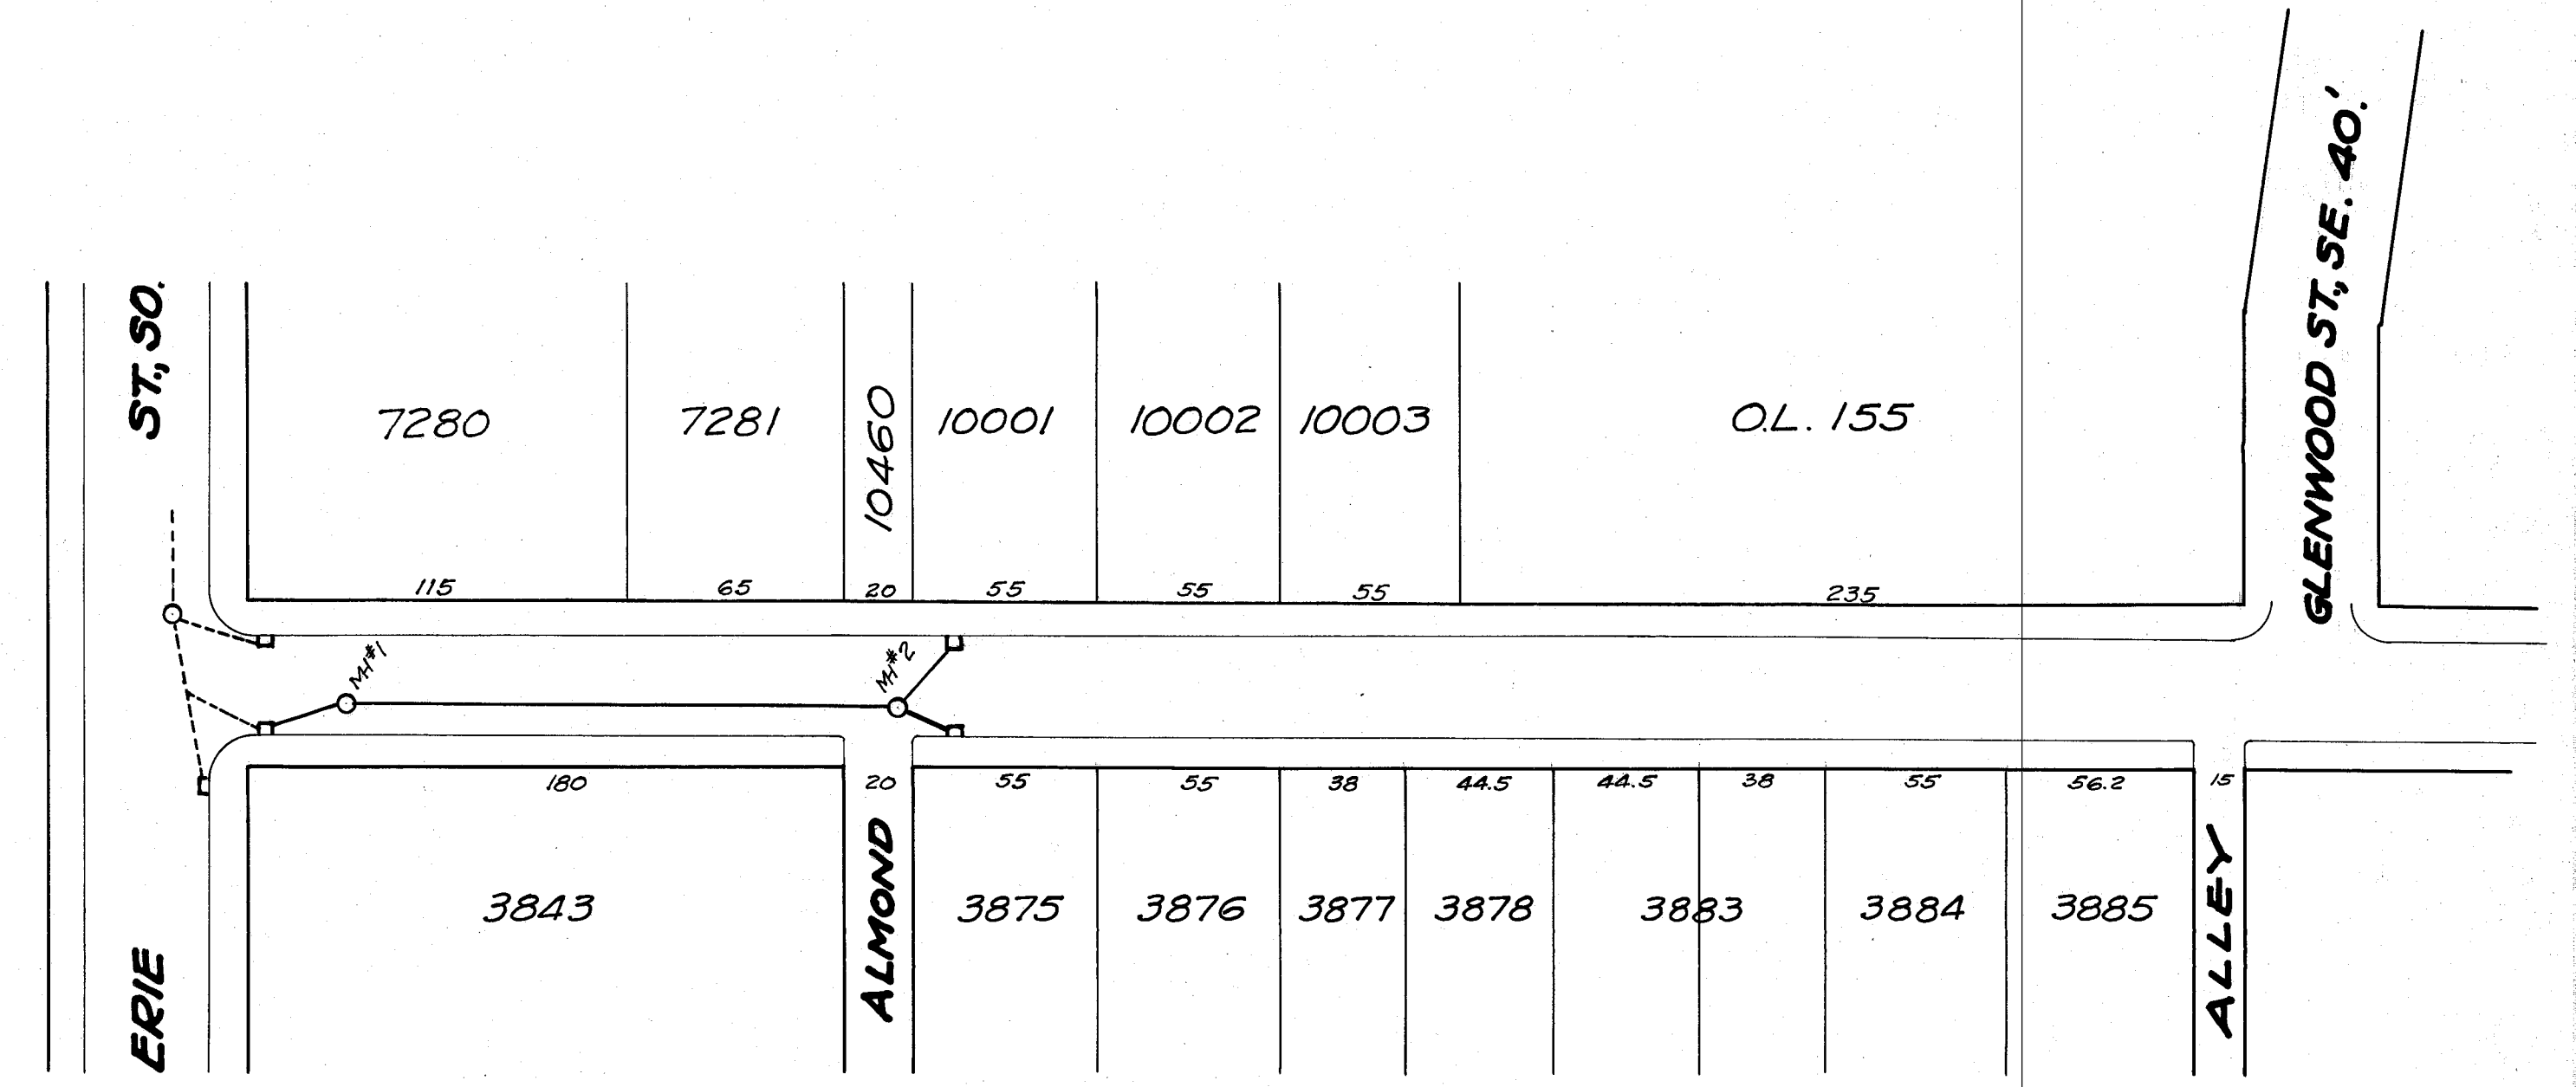

SHRIVER AVE. SE. 50'
STORM SEWER

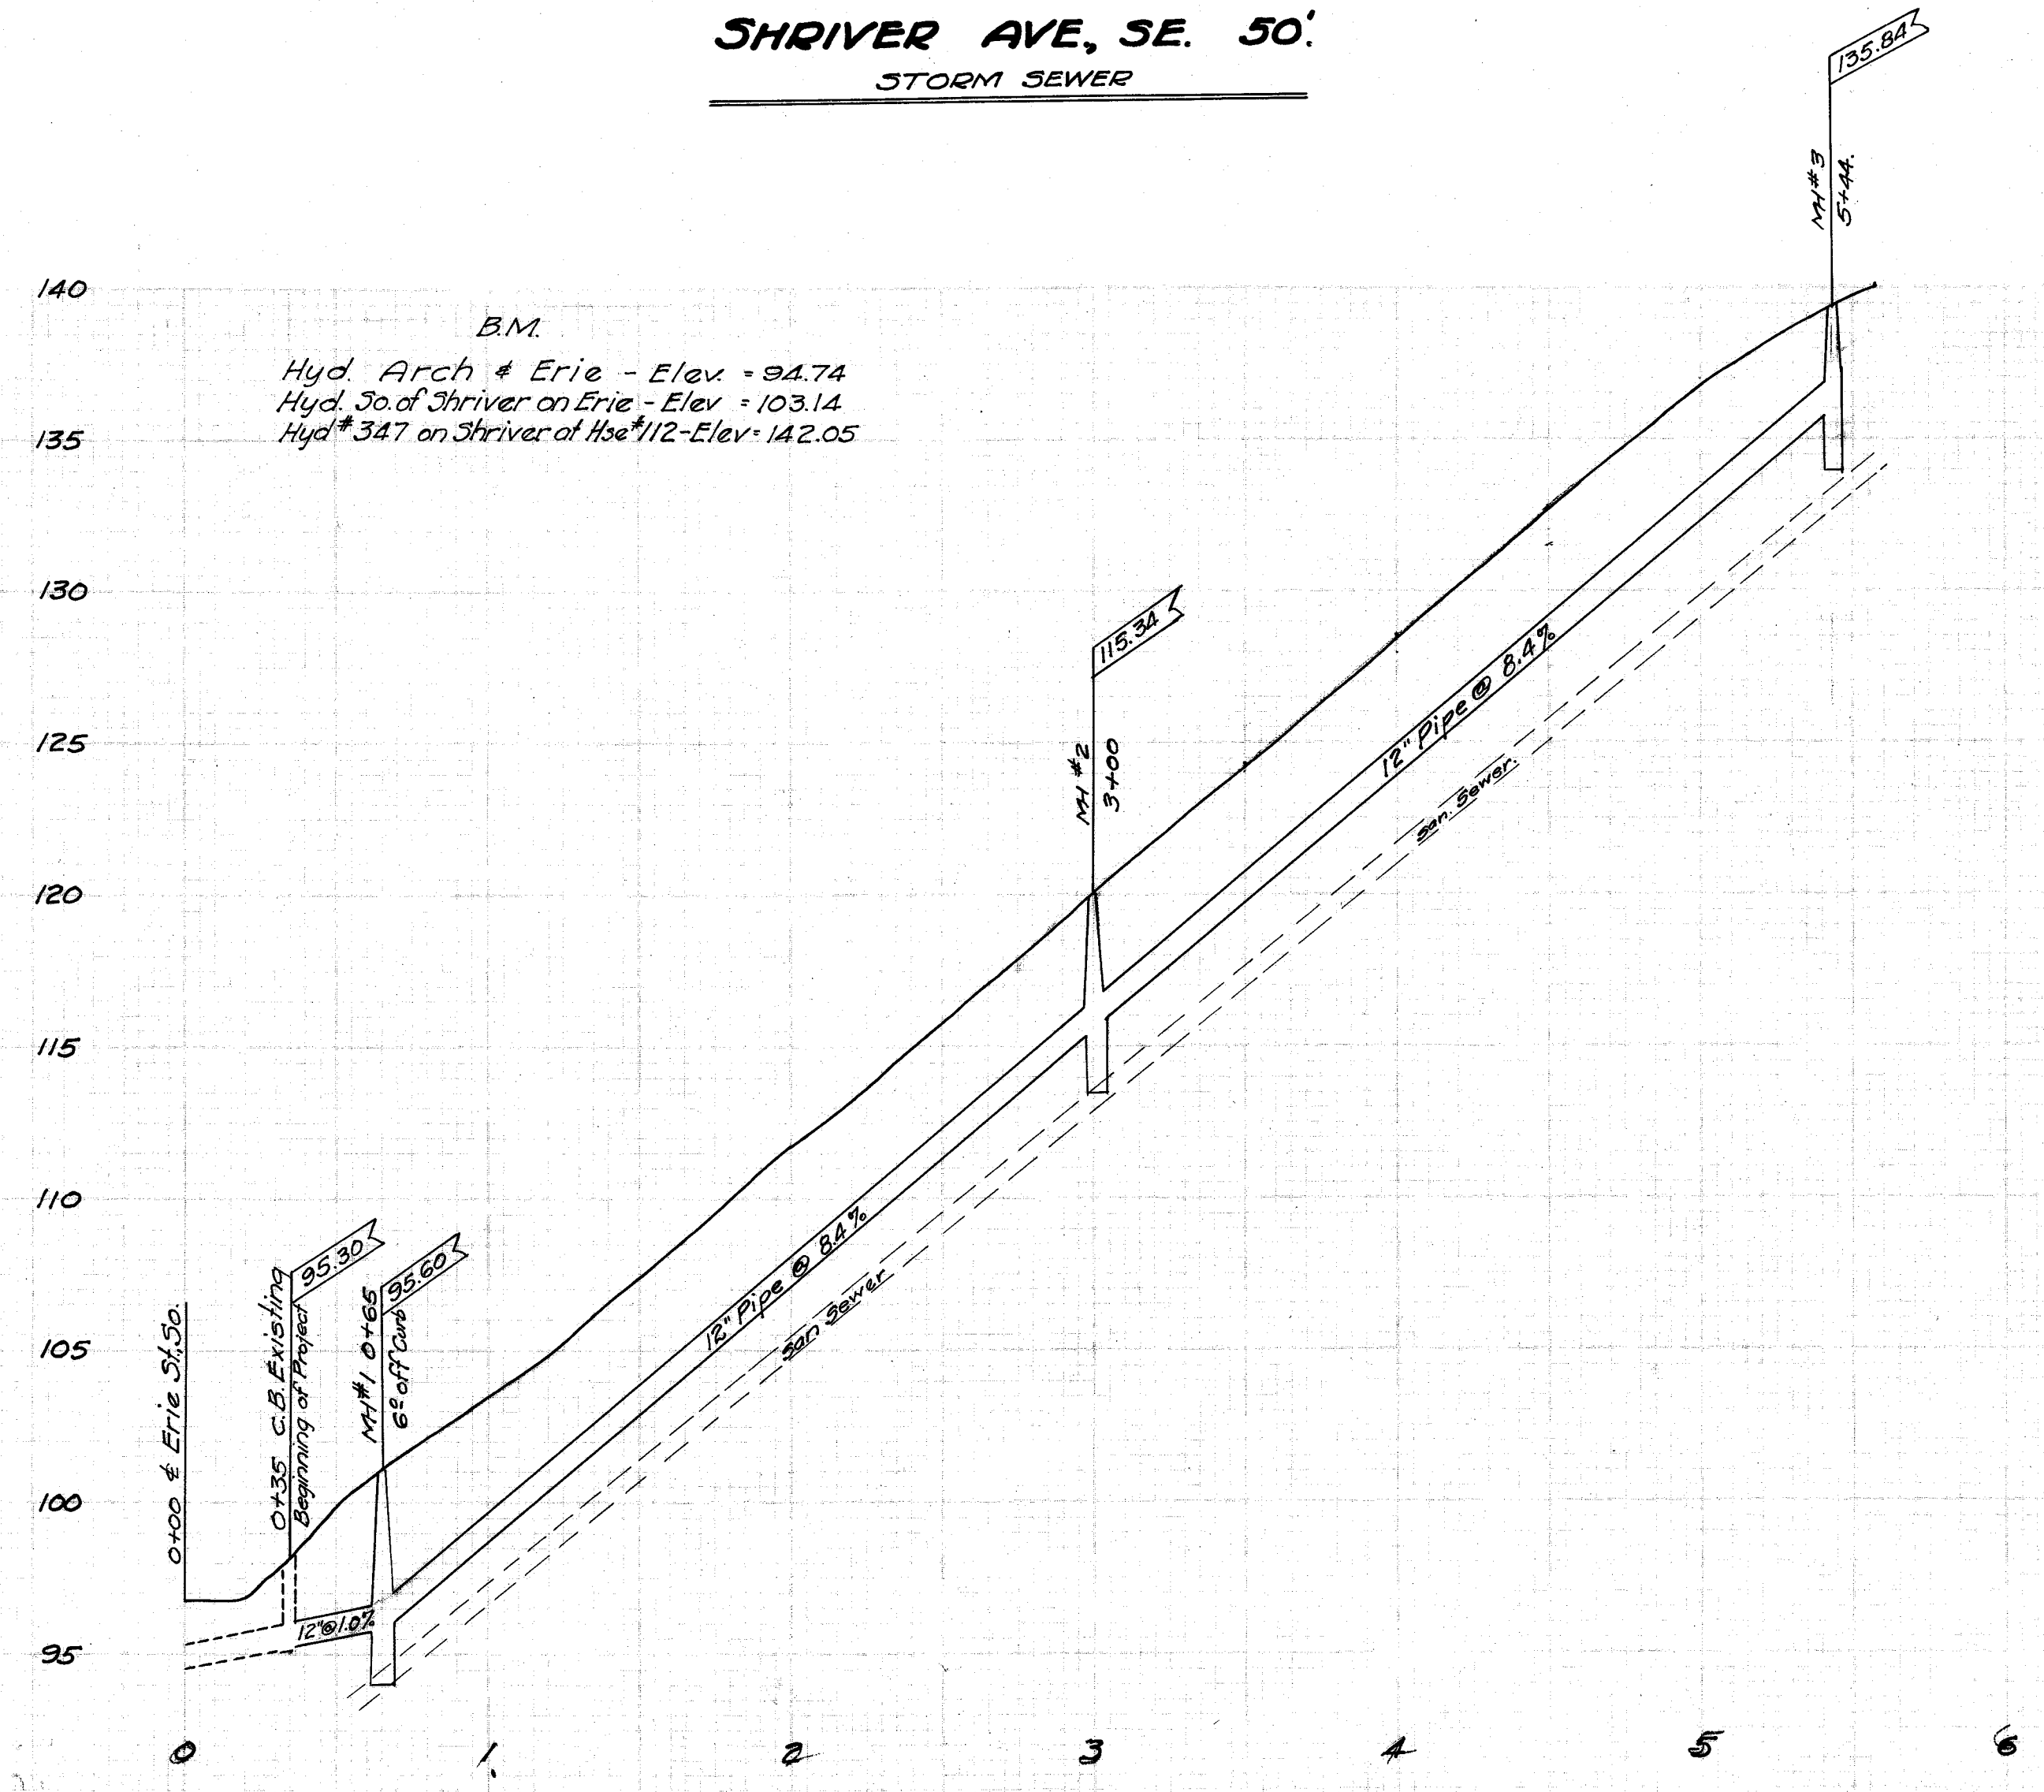

PEARL AVE SE. 50'
STORM SEWER

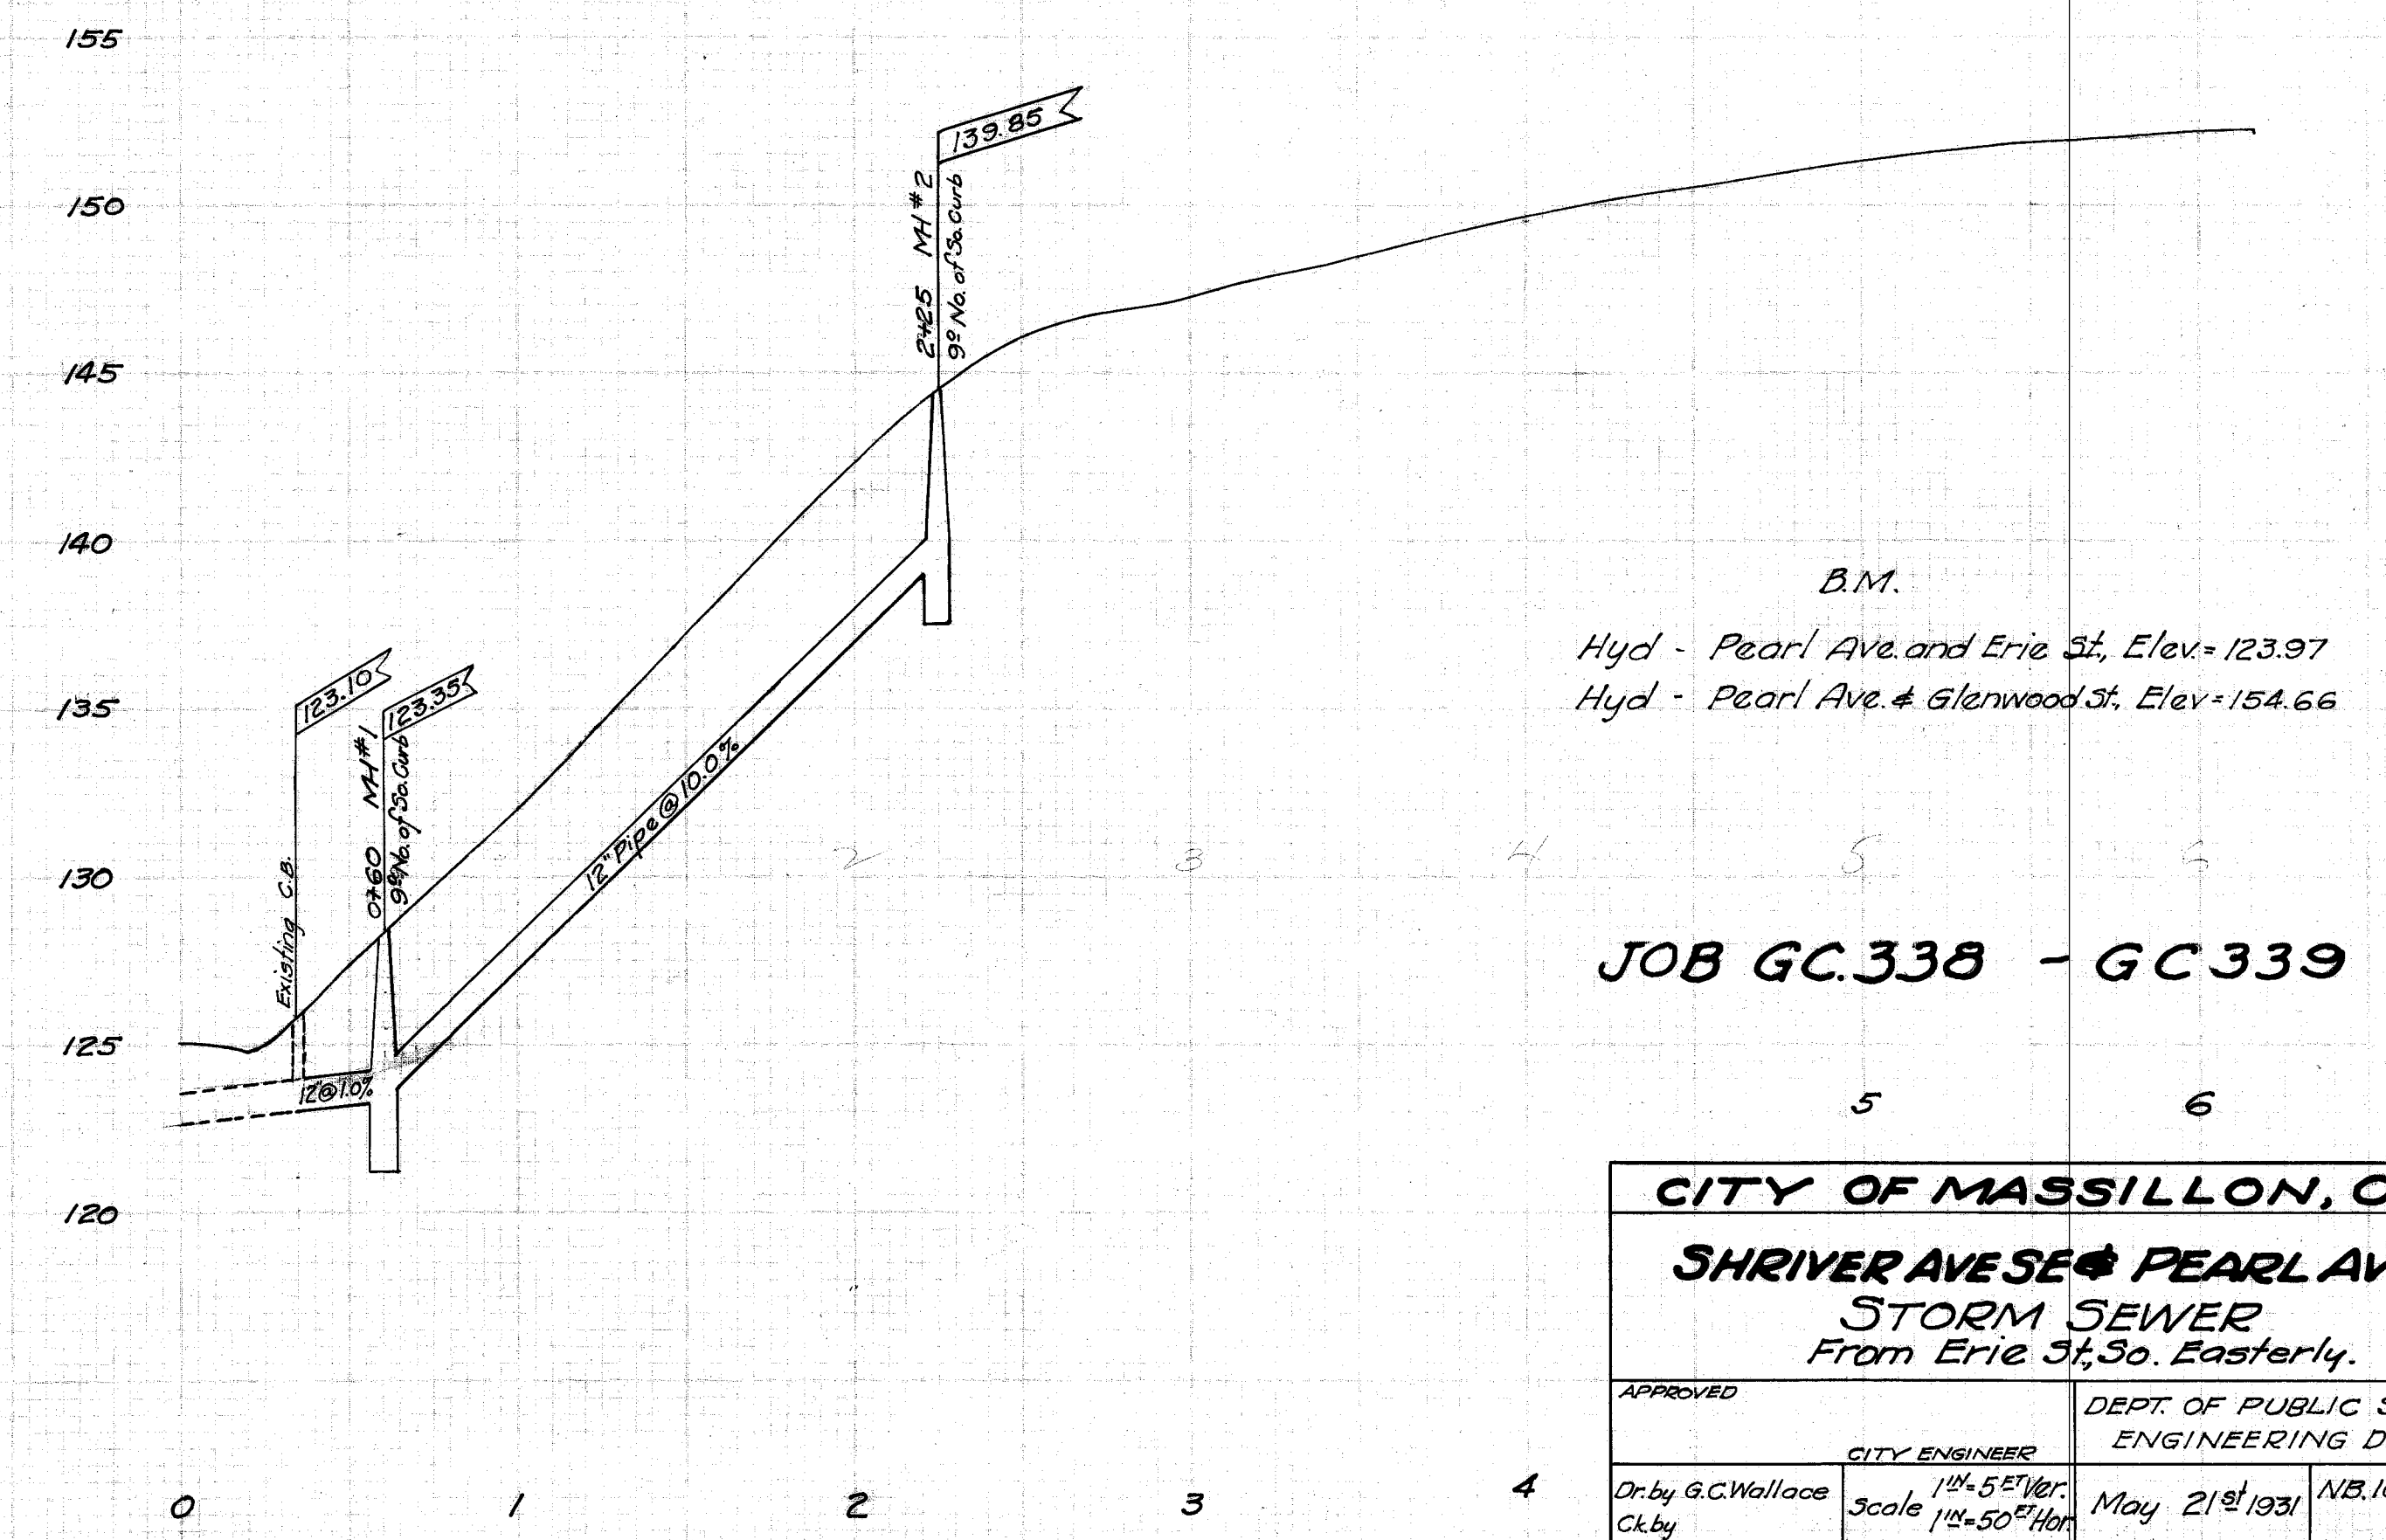

JOB GC.338 - GC.339

CITY OF MASSILLON, OHIO.	
SHRIVER AVE SE & PEARL AVE SE.	
STORM SEWER	
From Erie St. So. Easterly.	
APPROVED	DEPT. OF PUBLIC SERVICE
CITY ENGINEER	ENGINEERING DIVISION.
Dr. by G.C. Wallace	Scale 1"=50' Hor
Clk. by	May 21st 1931
	N.B. 101-P
FILE No. SE. 292	
Acc No. 1165	