
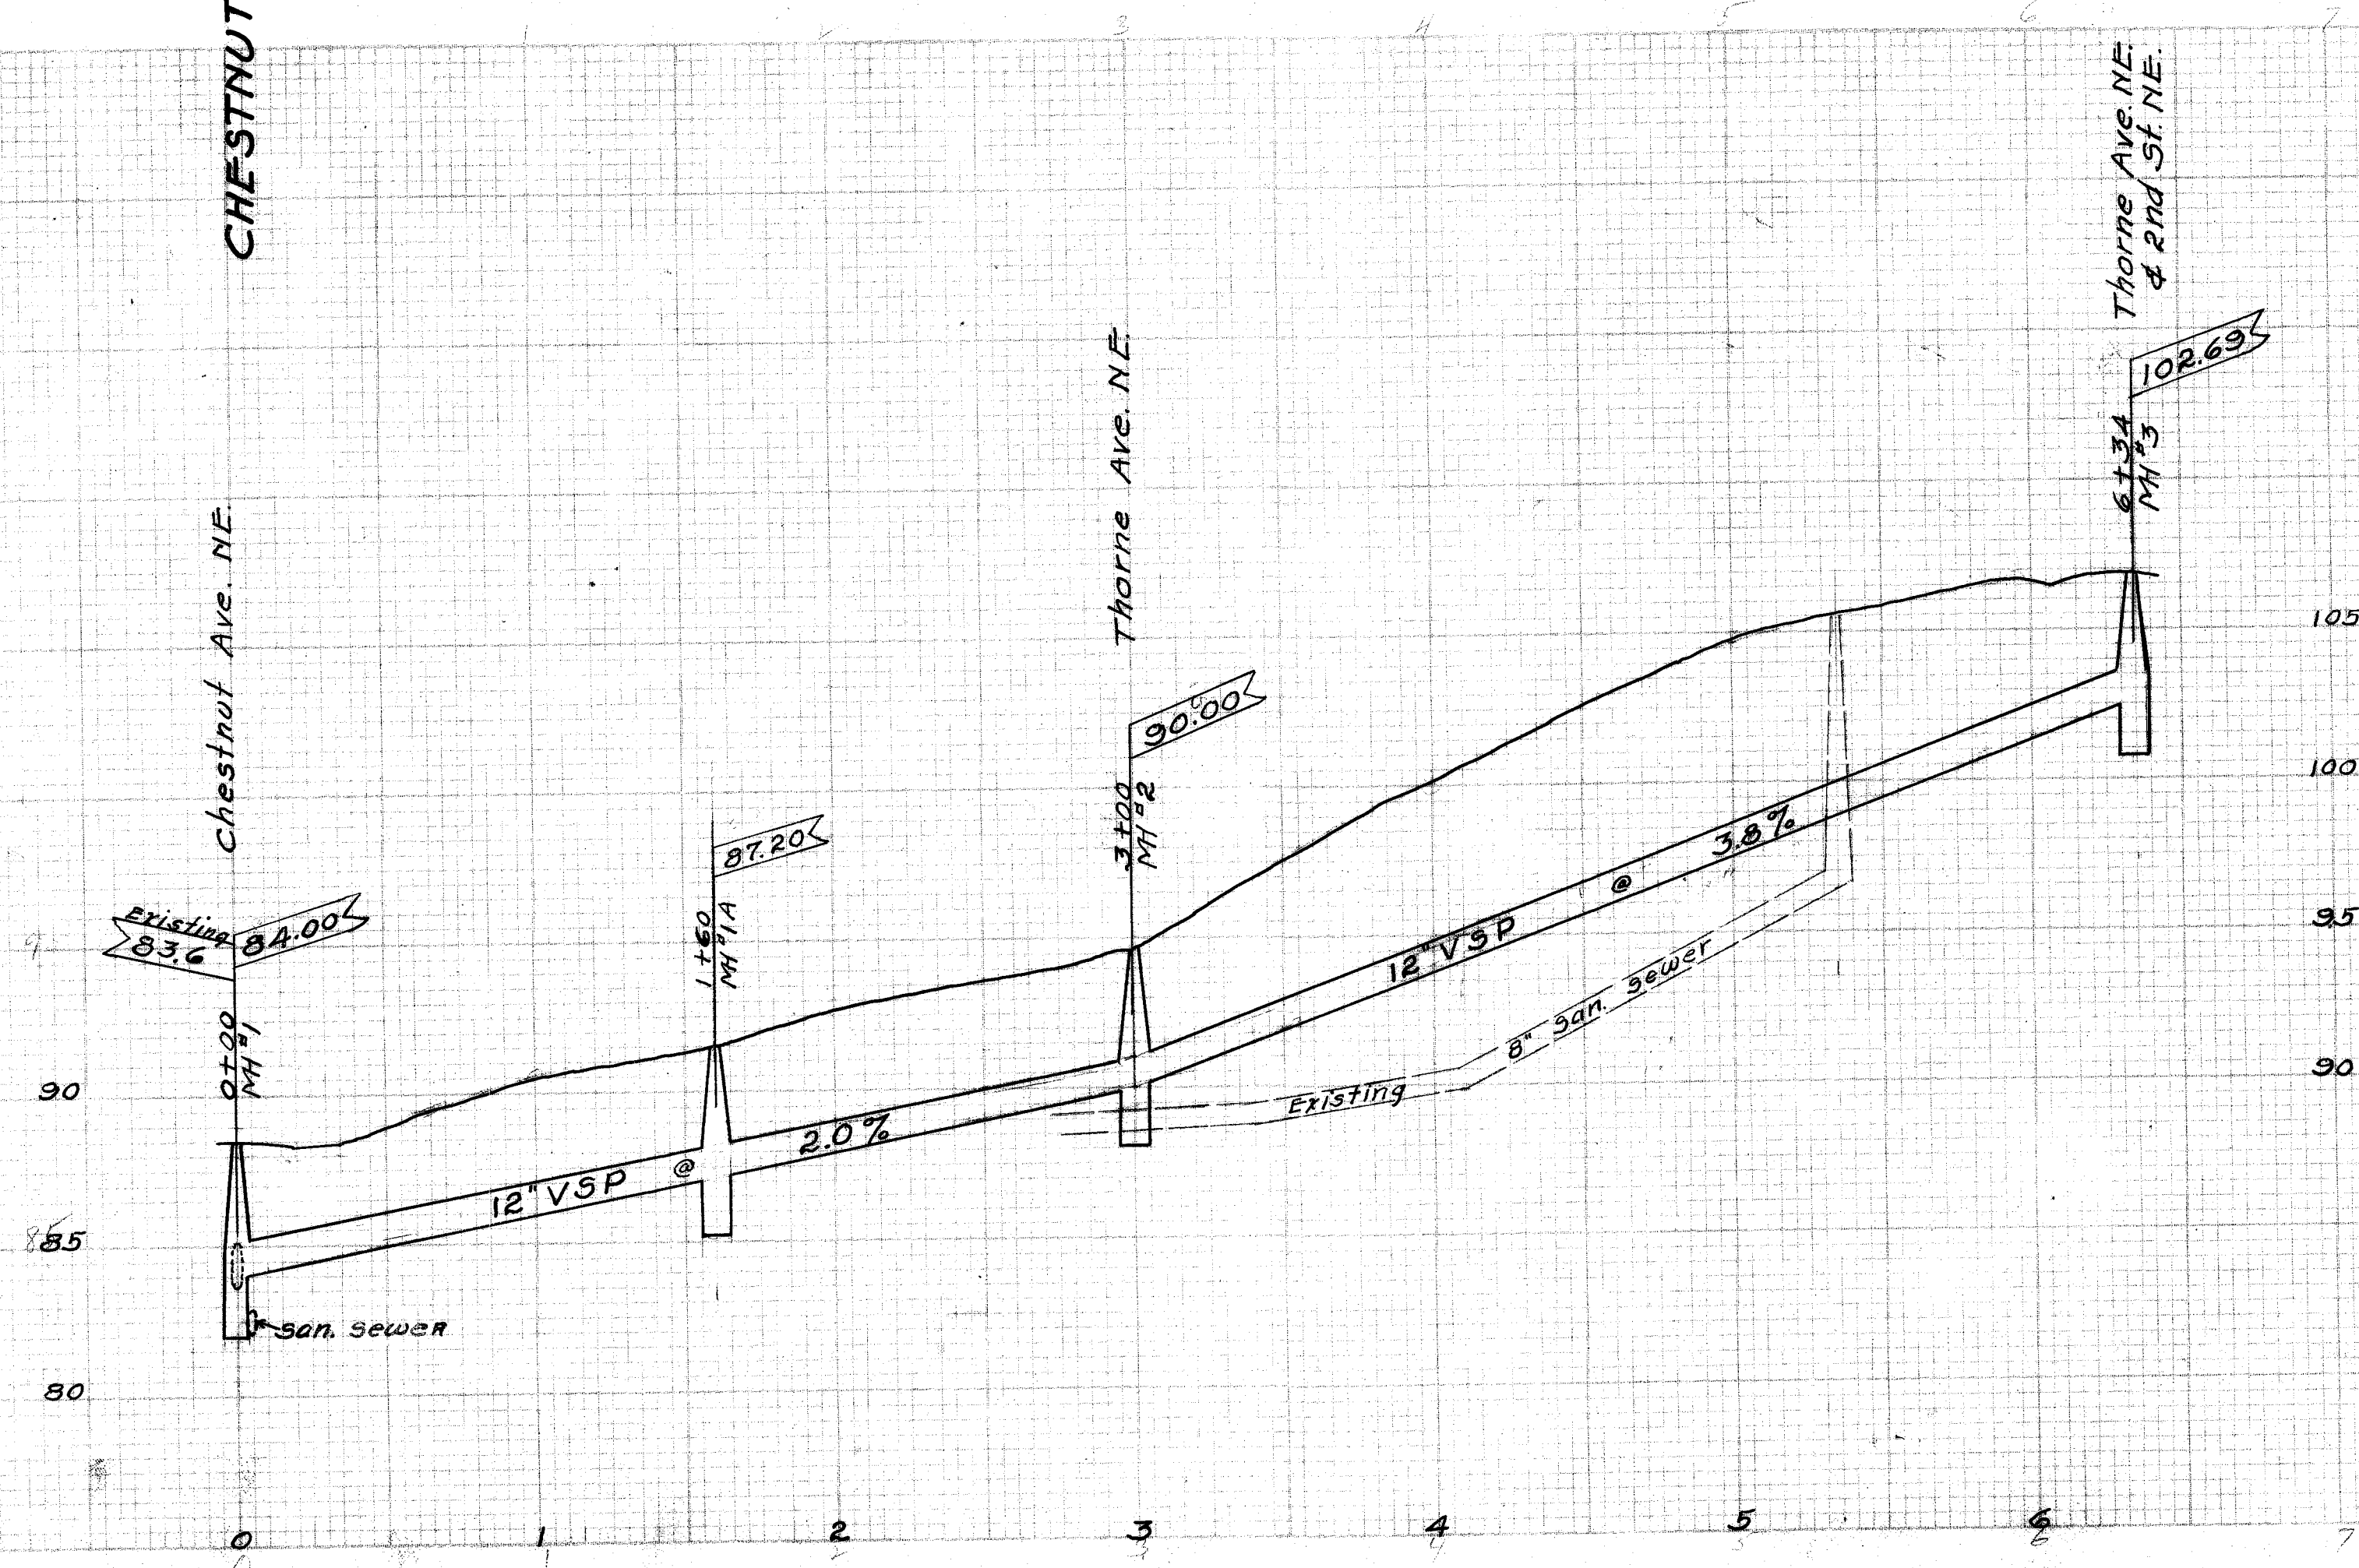


PLAN	SURVEYED	DATE
NOTE ROOM	ALIGNED	BY
NO.	BY	DATE

PROFILE	SEWER	DATE
NOTE BOOK	GRADES CHECKED	BY
NO.	BY	DATE

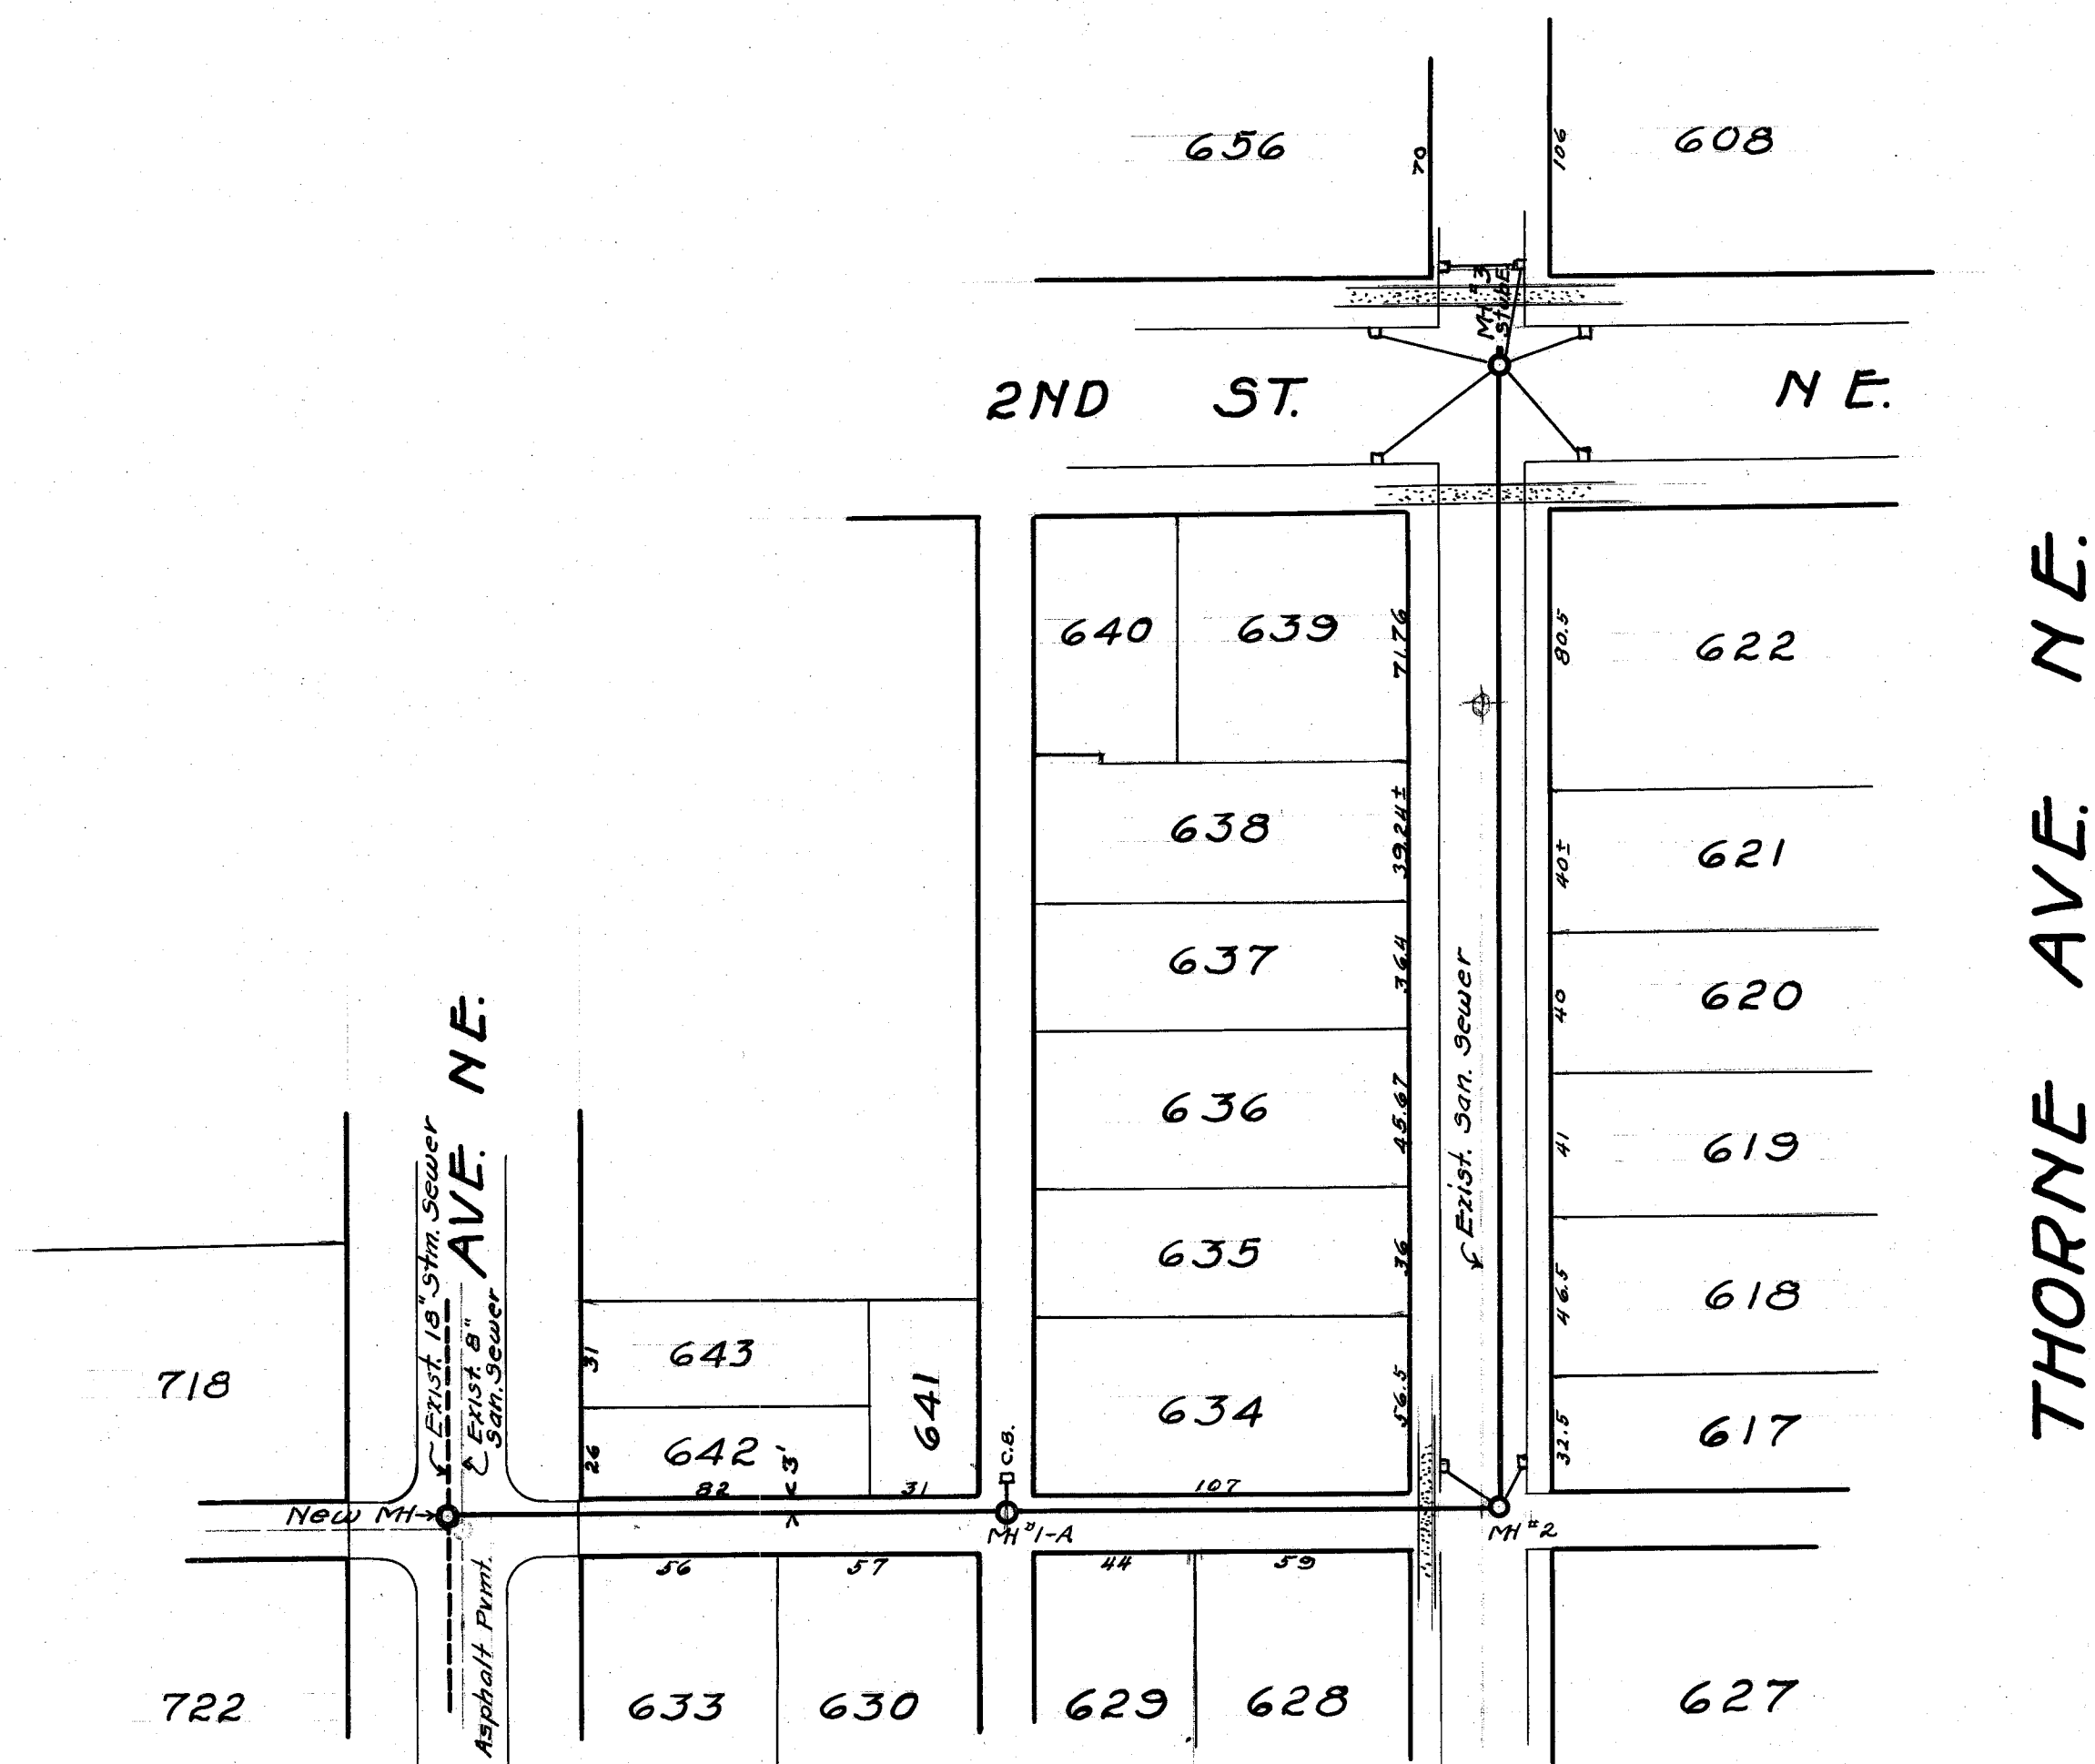

B.M. - HYD. COR. 1ST. ST. NE & CHESTNUT AVE. NE - EL. = 87.42
 HYD. " 445 AT "182 THORNE AVE. NE - EL. = 97.67
 HYD. " 45 COR. THORNE AVE & 2ND ST. NE - EL. = 103.46

JOB NO. G.C.337

CITY OF MASSILLON, OHIO	
STORM SEWER	
THORNE AVE. NE.	
FROM 1ST. ST. NE. TO 2ND ST. NE.	
Approved	DEPT. OF PUBLIC SERVICE
Div. by E.G.P.	DIVISION OF ENGINEERING
Ch. by	Scale 1" = 5' Ver. 1" = 50' Hor.
JULY 18, 1931 NB. 104 P. 37	
FILE NO. SE 294	
ACC. NO. 1172	