


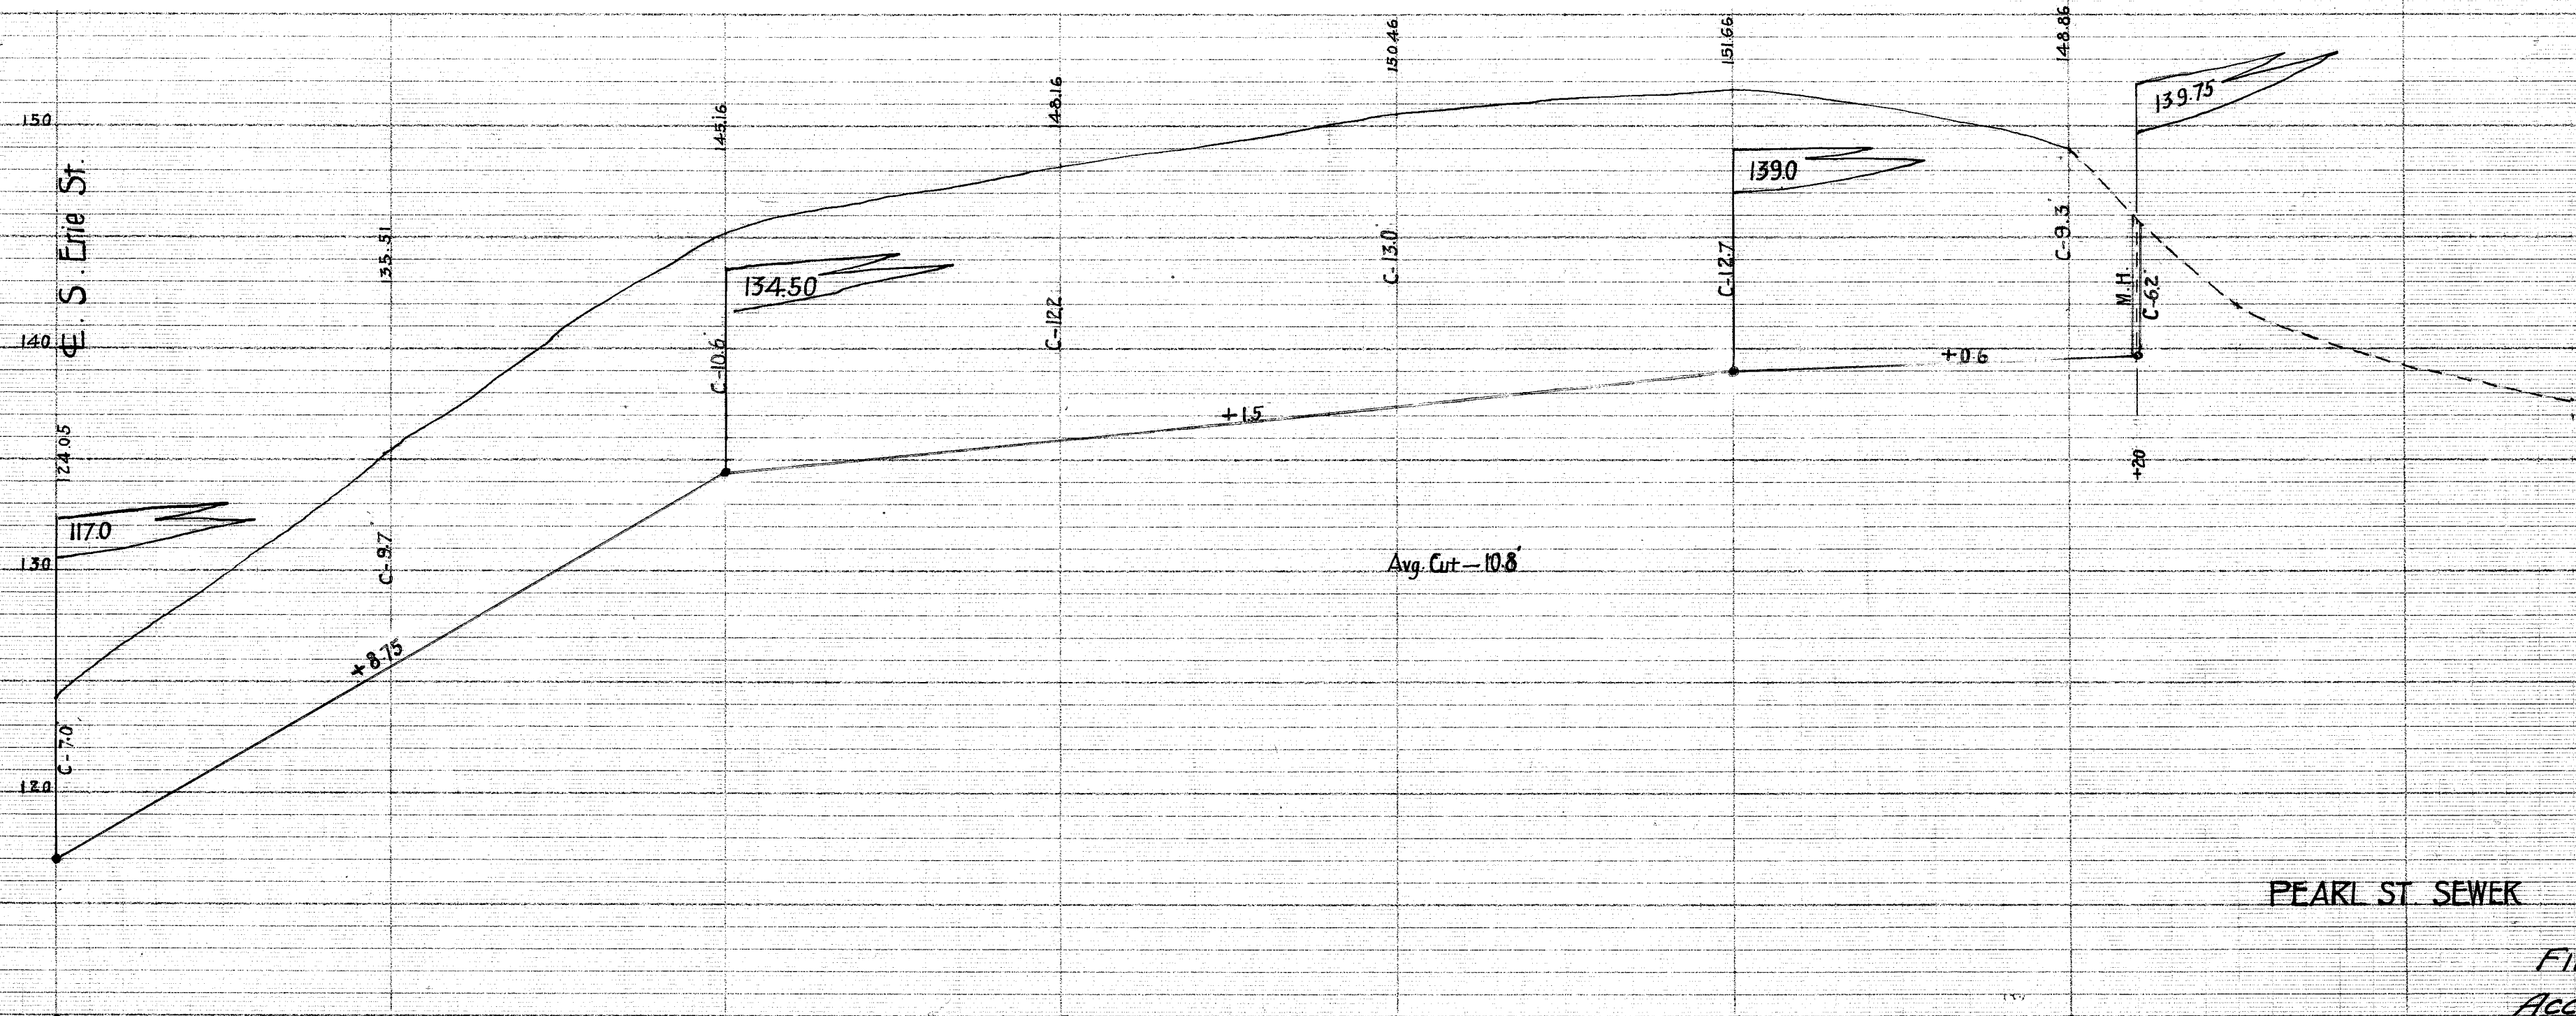

PEARL ST. SEWER

FILE No. SE 3
ACCESS No. 12