


PLAN OF THE EXTENSION
OF GREEN ST STORM SEWER.
D C Barton CE

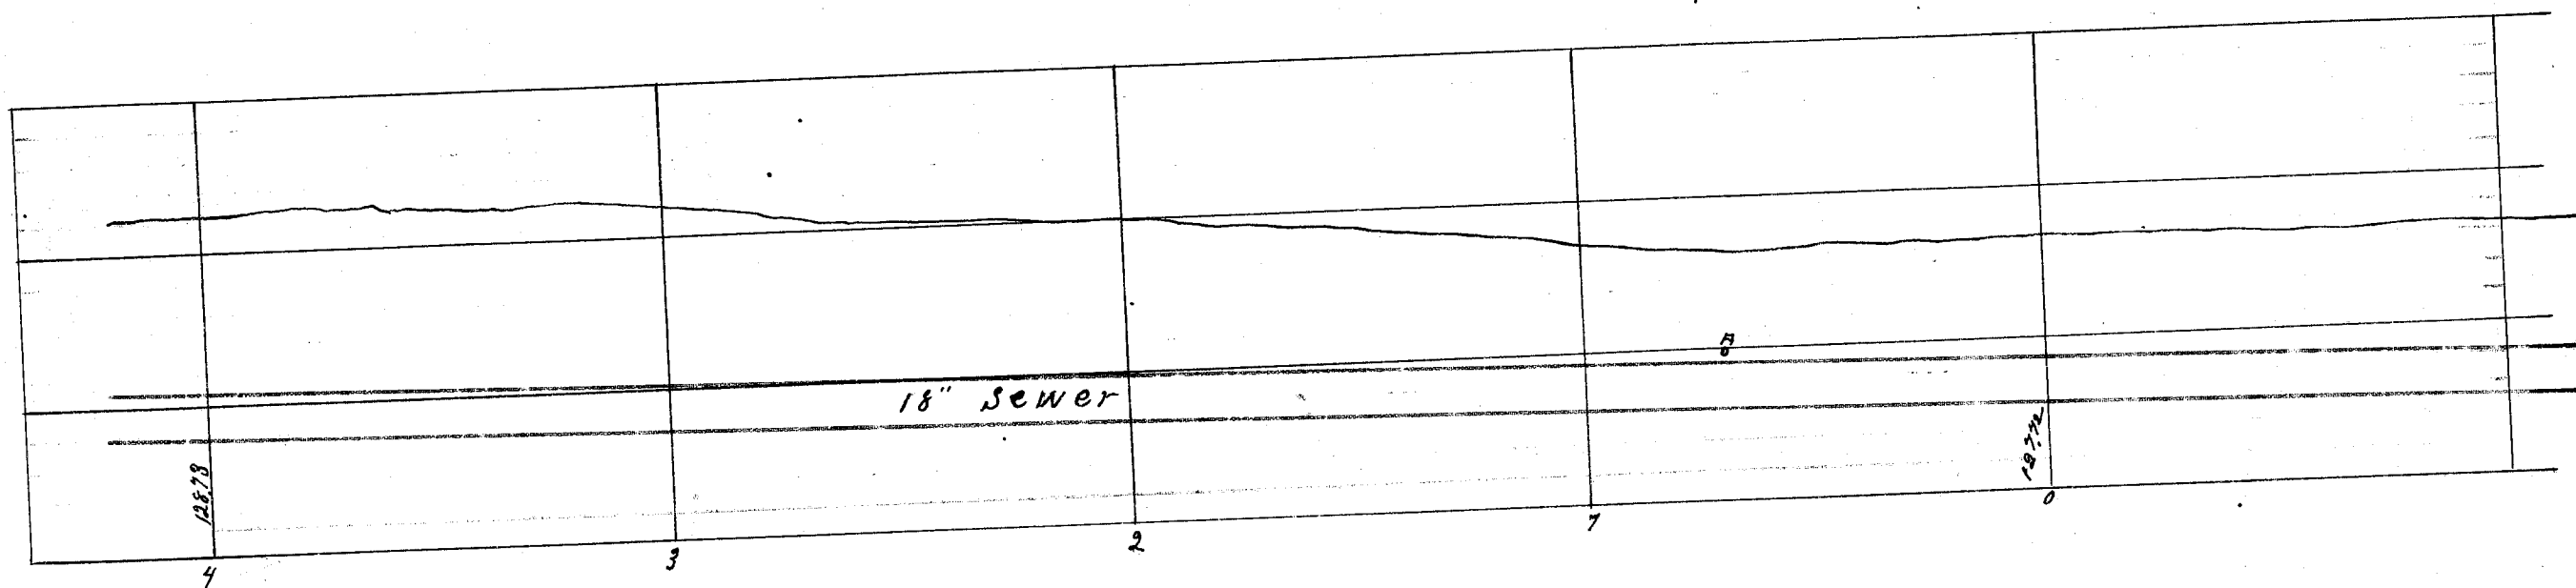

- 300' 18" Pipe
- 80' 12" pipe
- 4 12" Traps
- 4 12" Elbows
- 10 18" x 6" Ys
- 6 18" x 12"
- 1 18" x 18" T

