
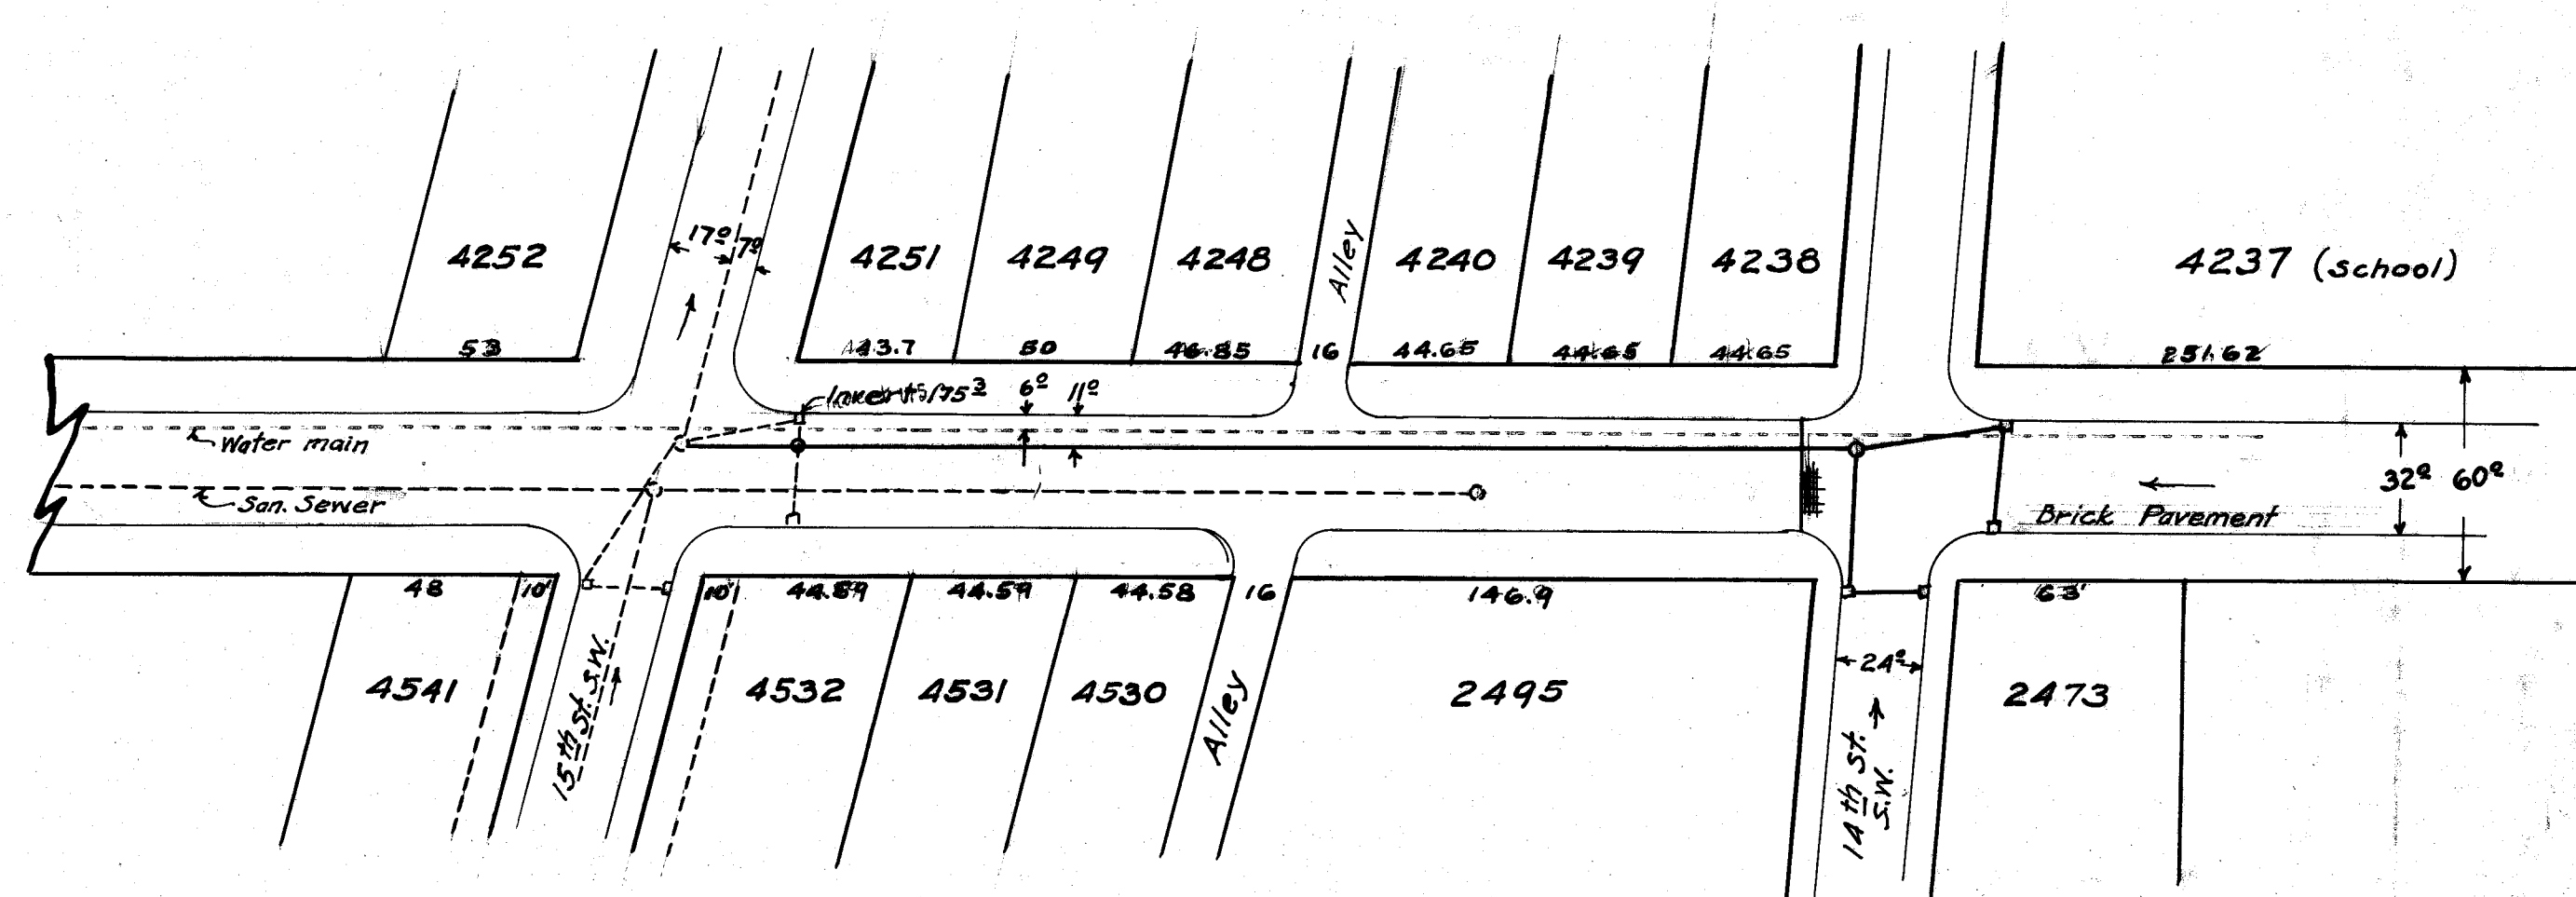


SEC'D 105
24
Permit 317 B. Water Co.

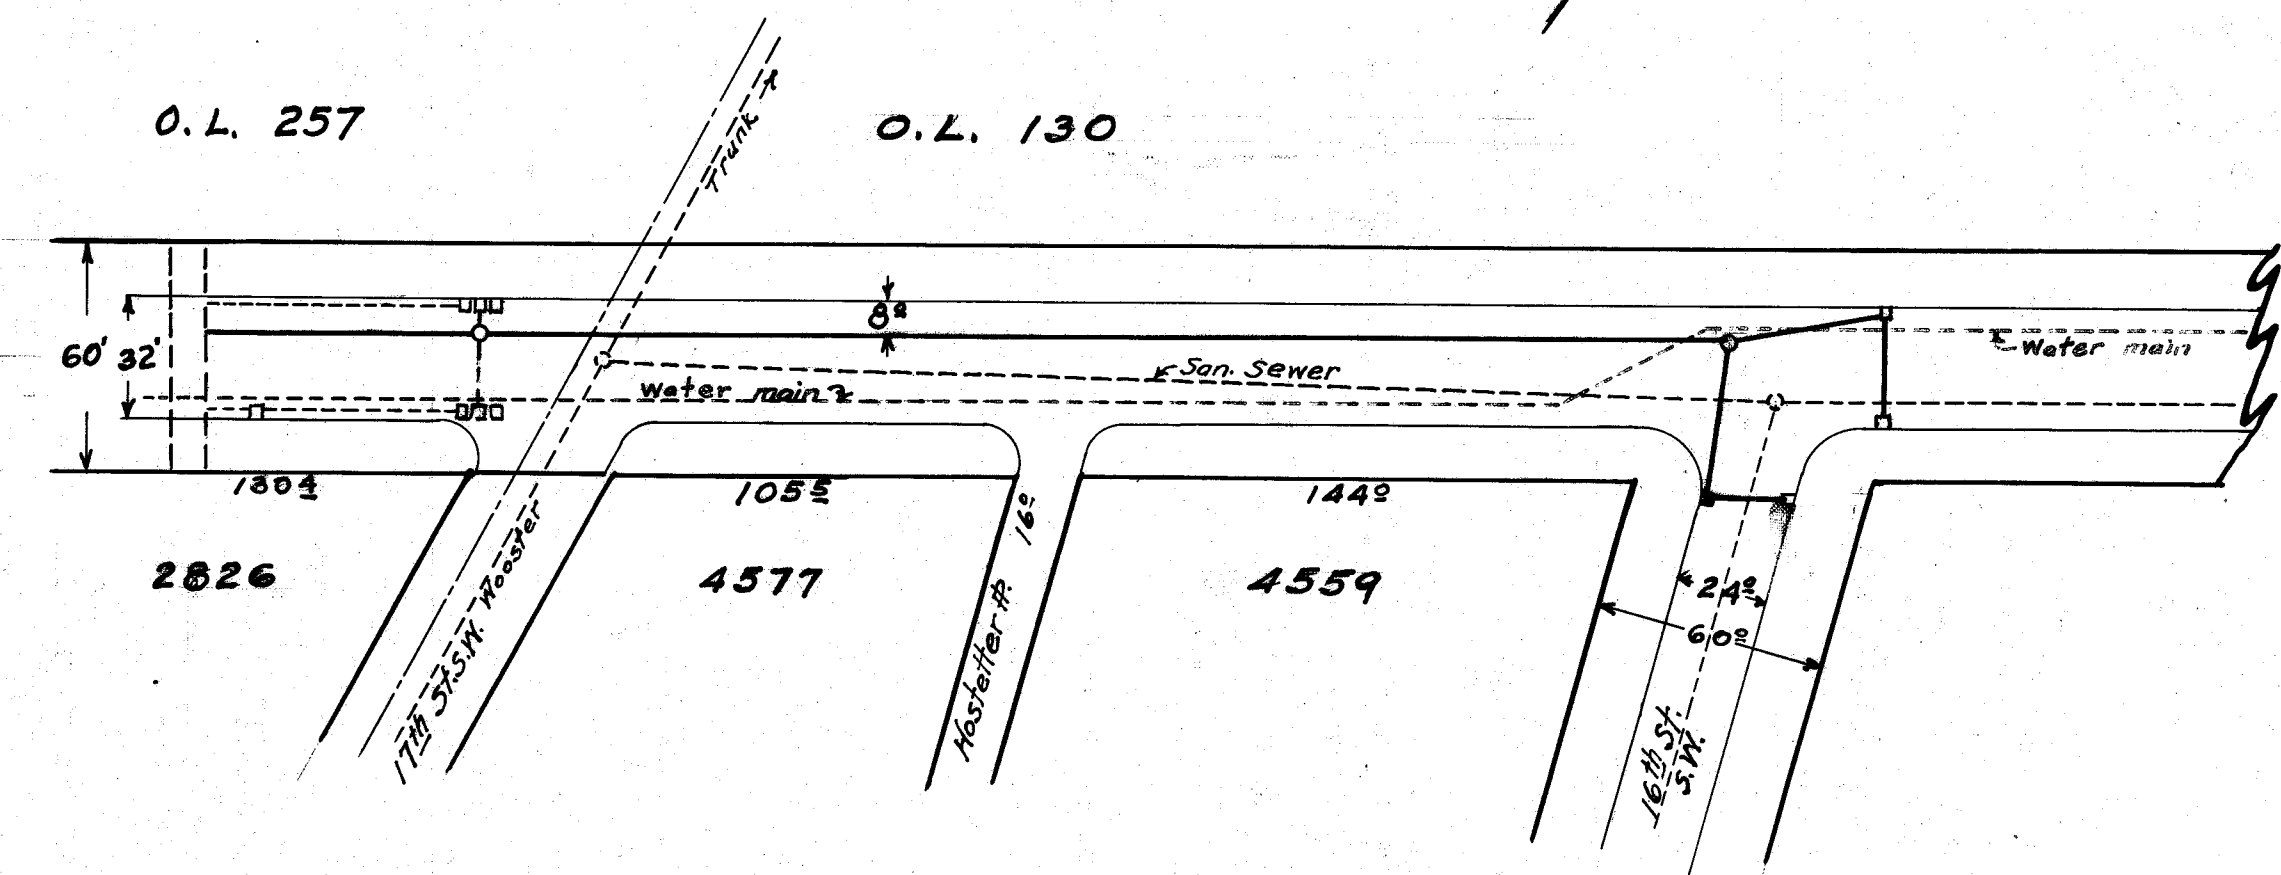



MAIN AVE. W.

B.M. Elev. 170.32
+ on N. Headwall of culvert
west of 17th St.

B.M. Elev. 176.71
Hyd. at 16th & Main Ave. W.

B.M. Elev. 181.25
Hyd. at Main Ave. & 15th St. N.W.

12" 970 L.M. ft

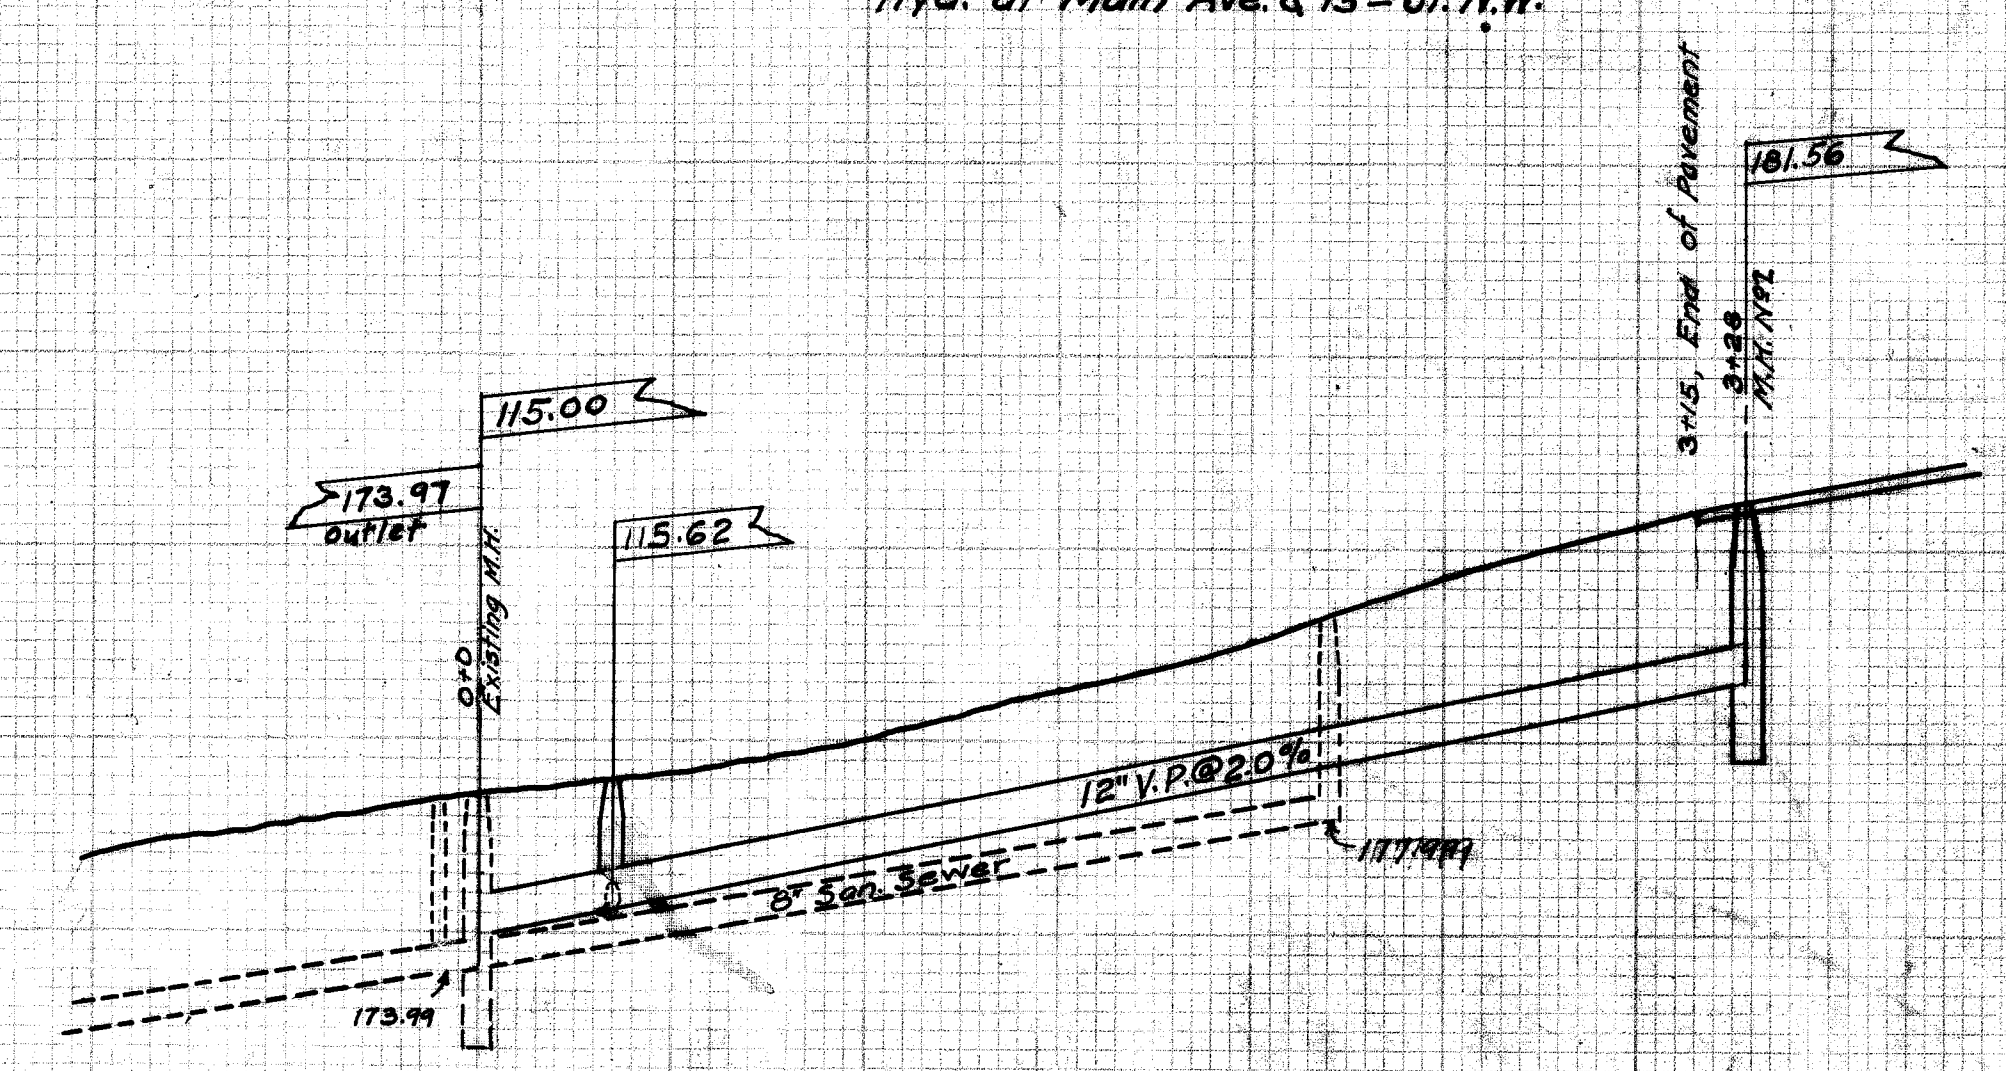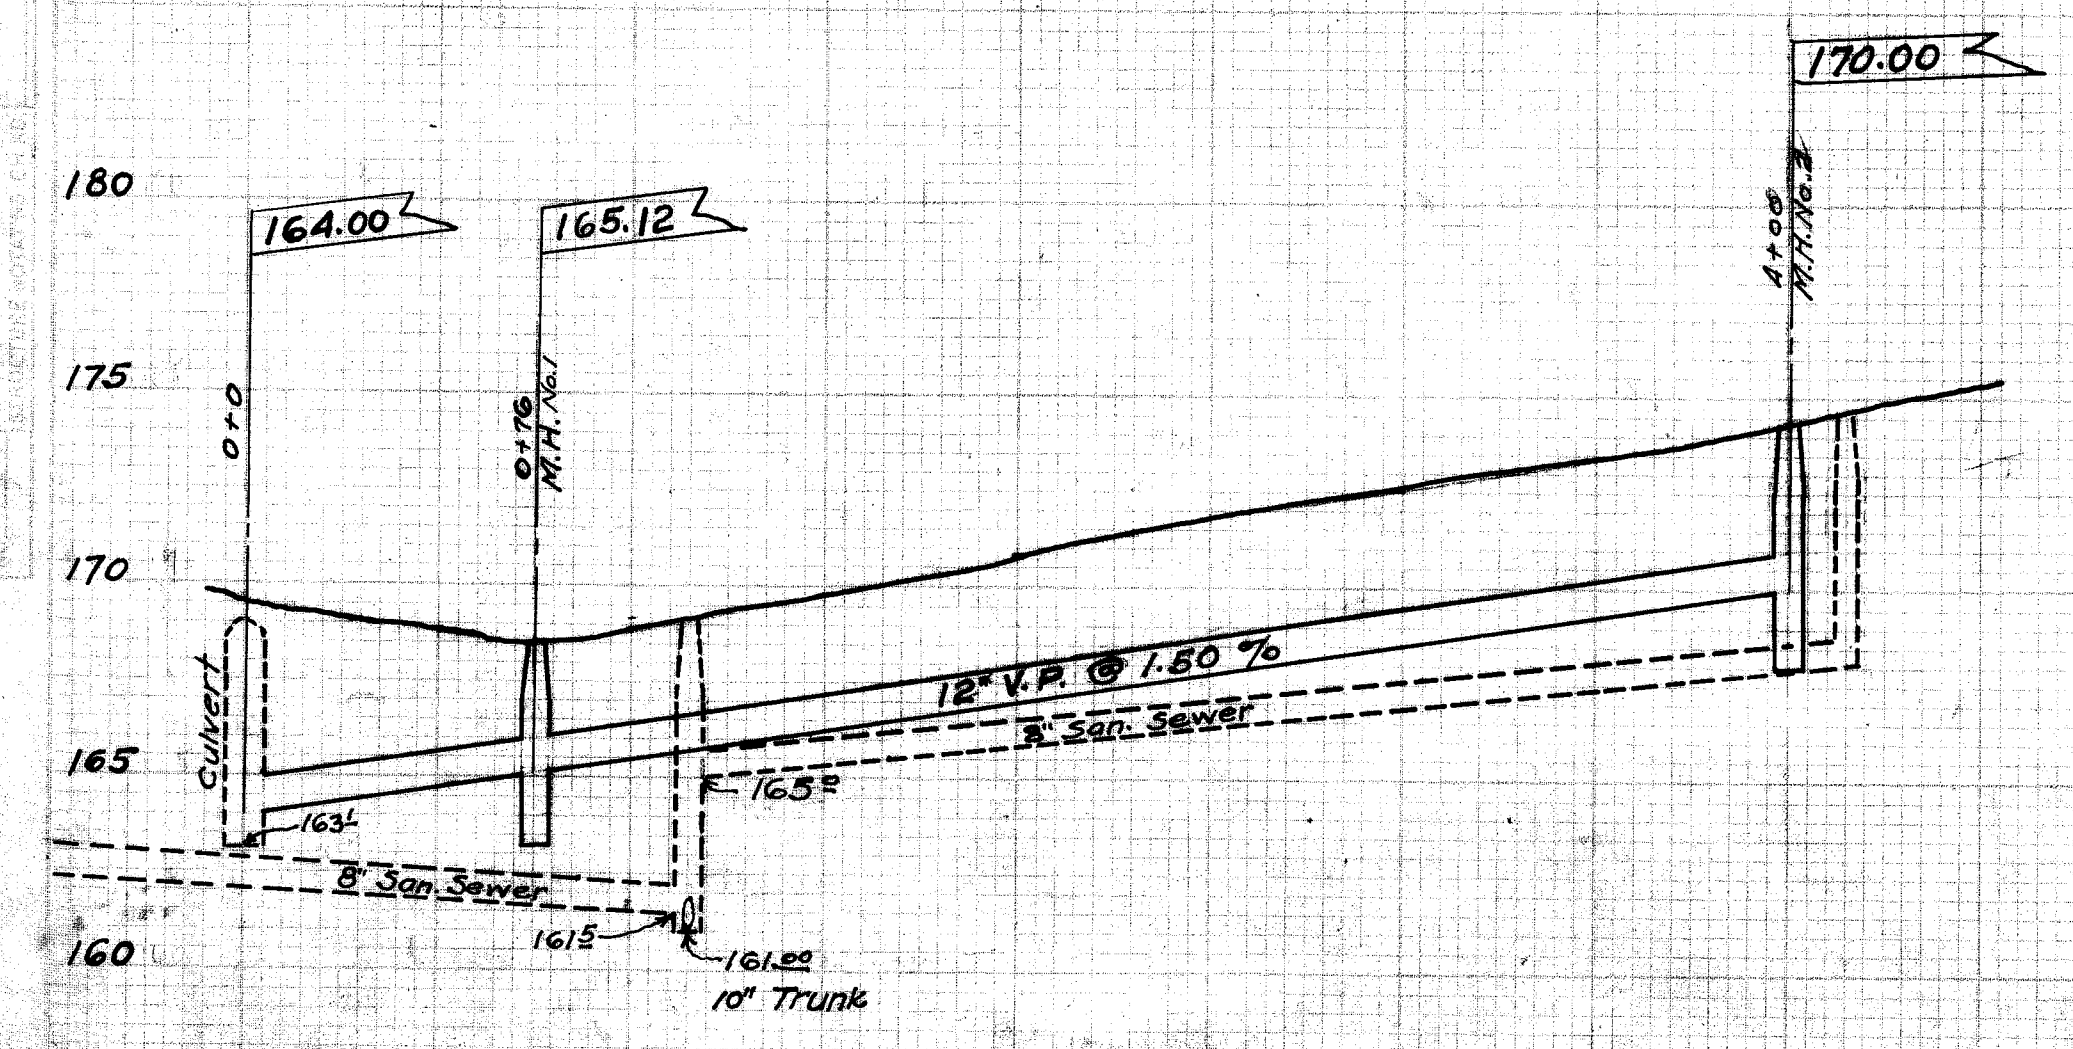

Job No. G.C.345

THE CITY OF MASSILLON, OHIO			
MAIN AVE. W., STORM SEWER			
17th to 16th			
15th to 14th			
APPROVED:	CITY ENGR.	DEPT. PUBLIC SERVICE	BUREAU OF ENGINEERING
DRAWN BY & CHECKED	FOR 1"=50 FT.	N.B. 106	PG. 19 & 20
	VER. 1"=5 FT.		FEB. 1932

FILE No SE.303 Acc. No 116