

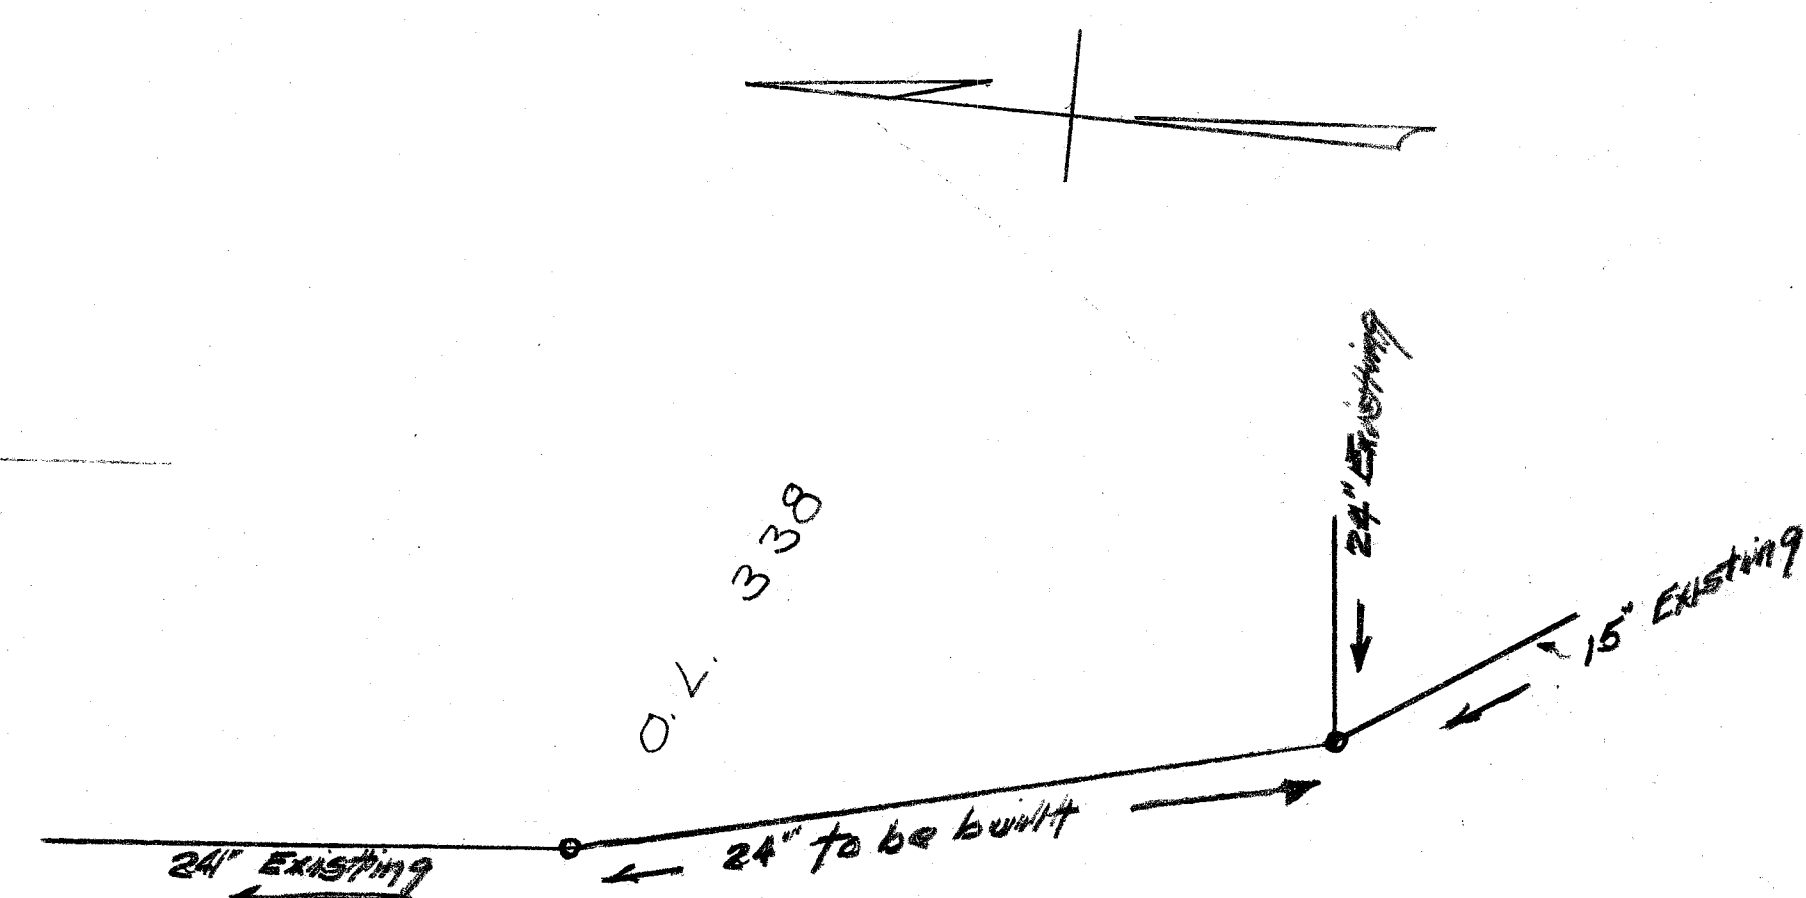
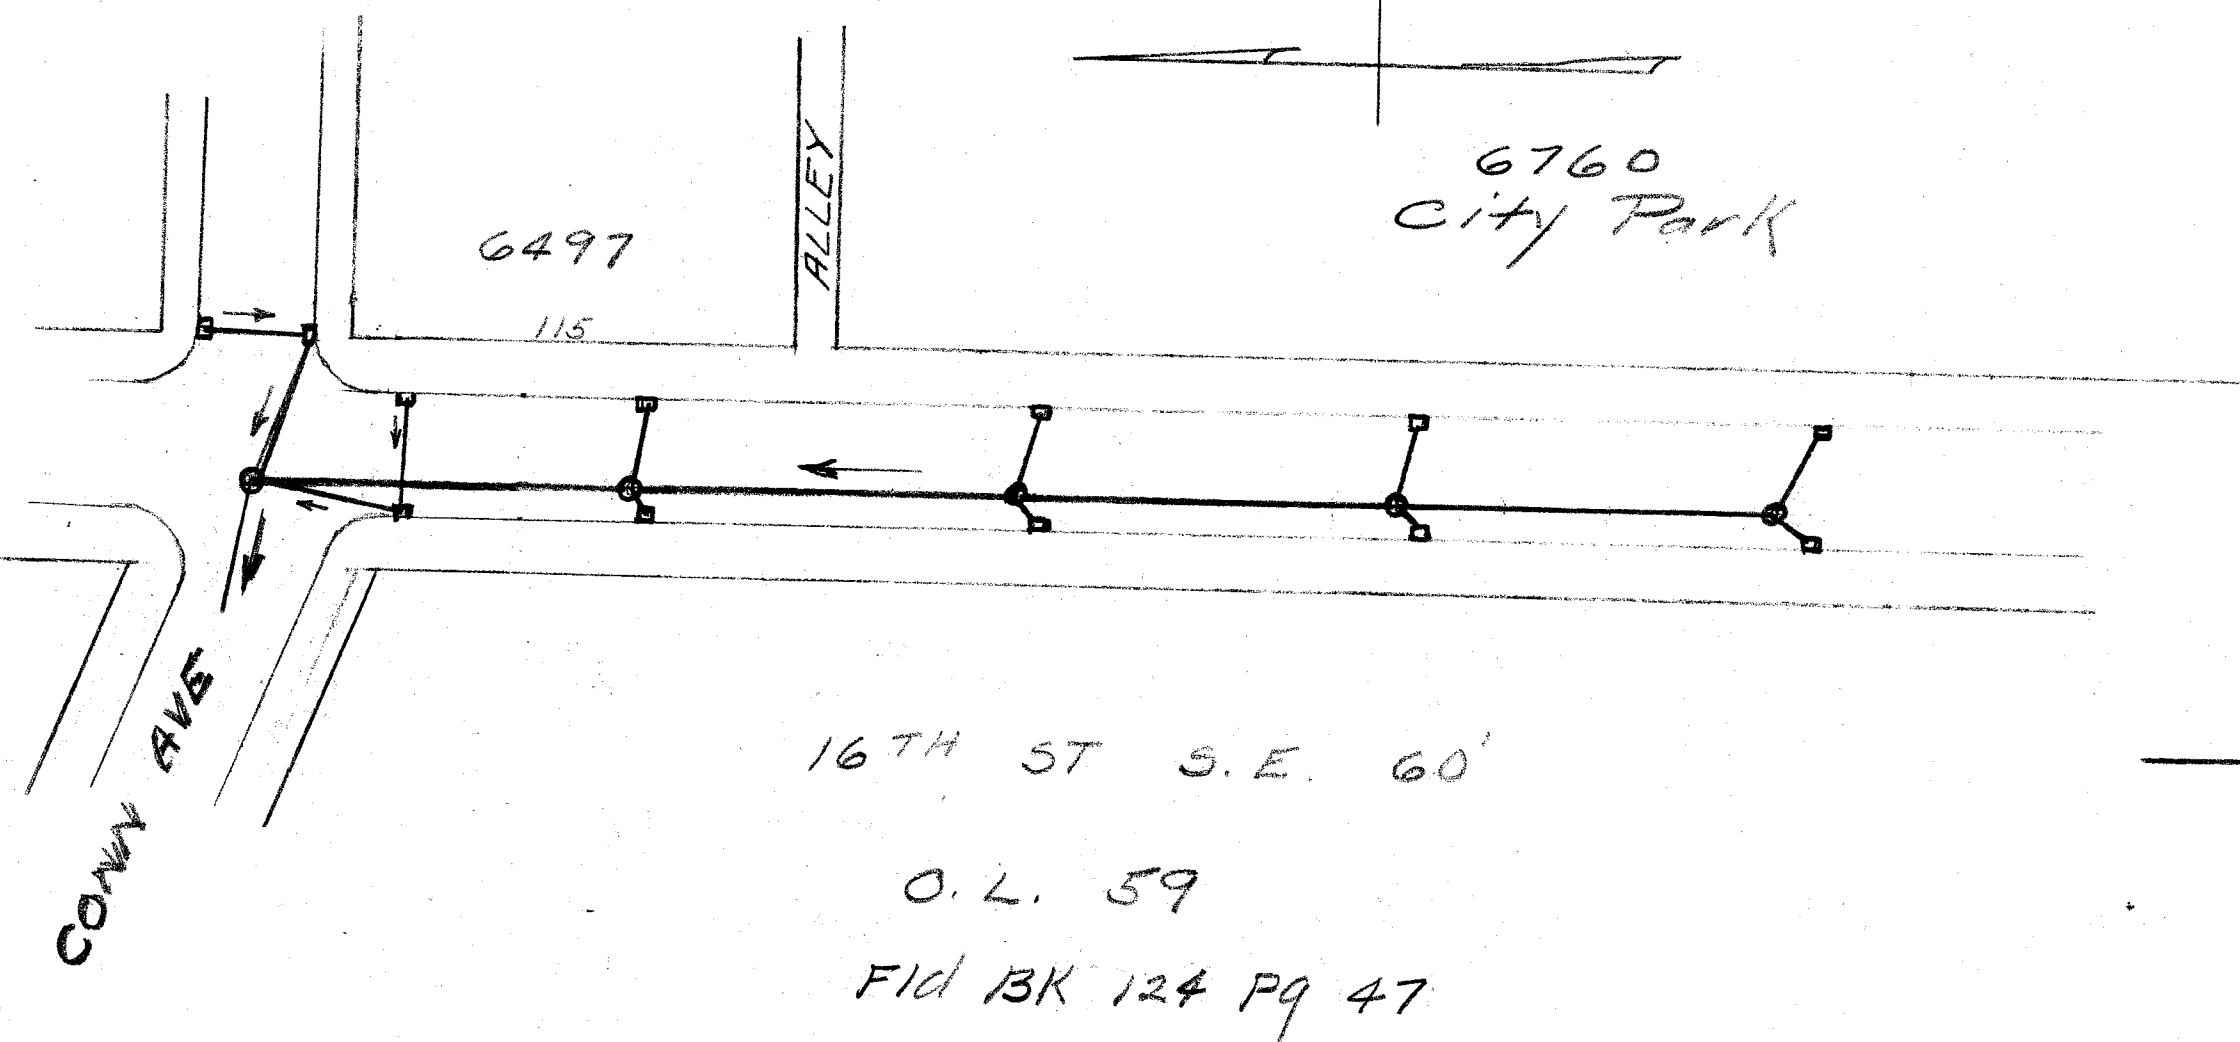
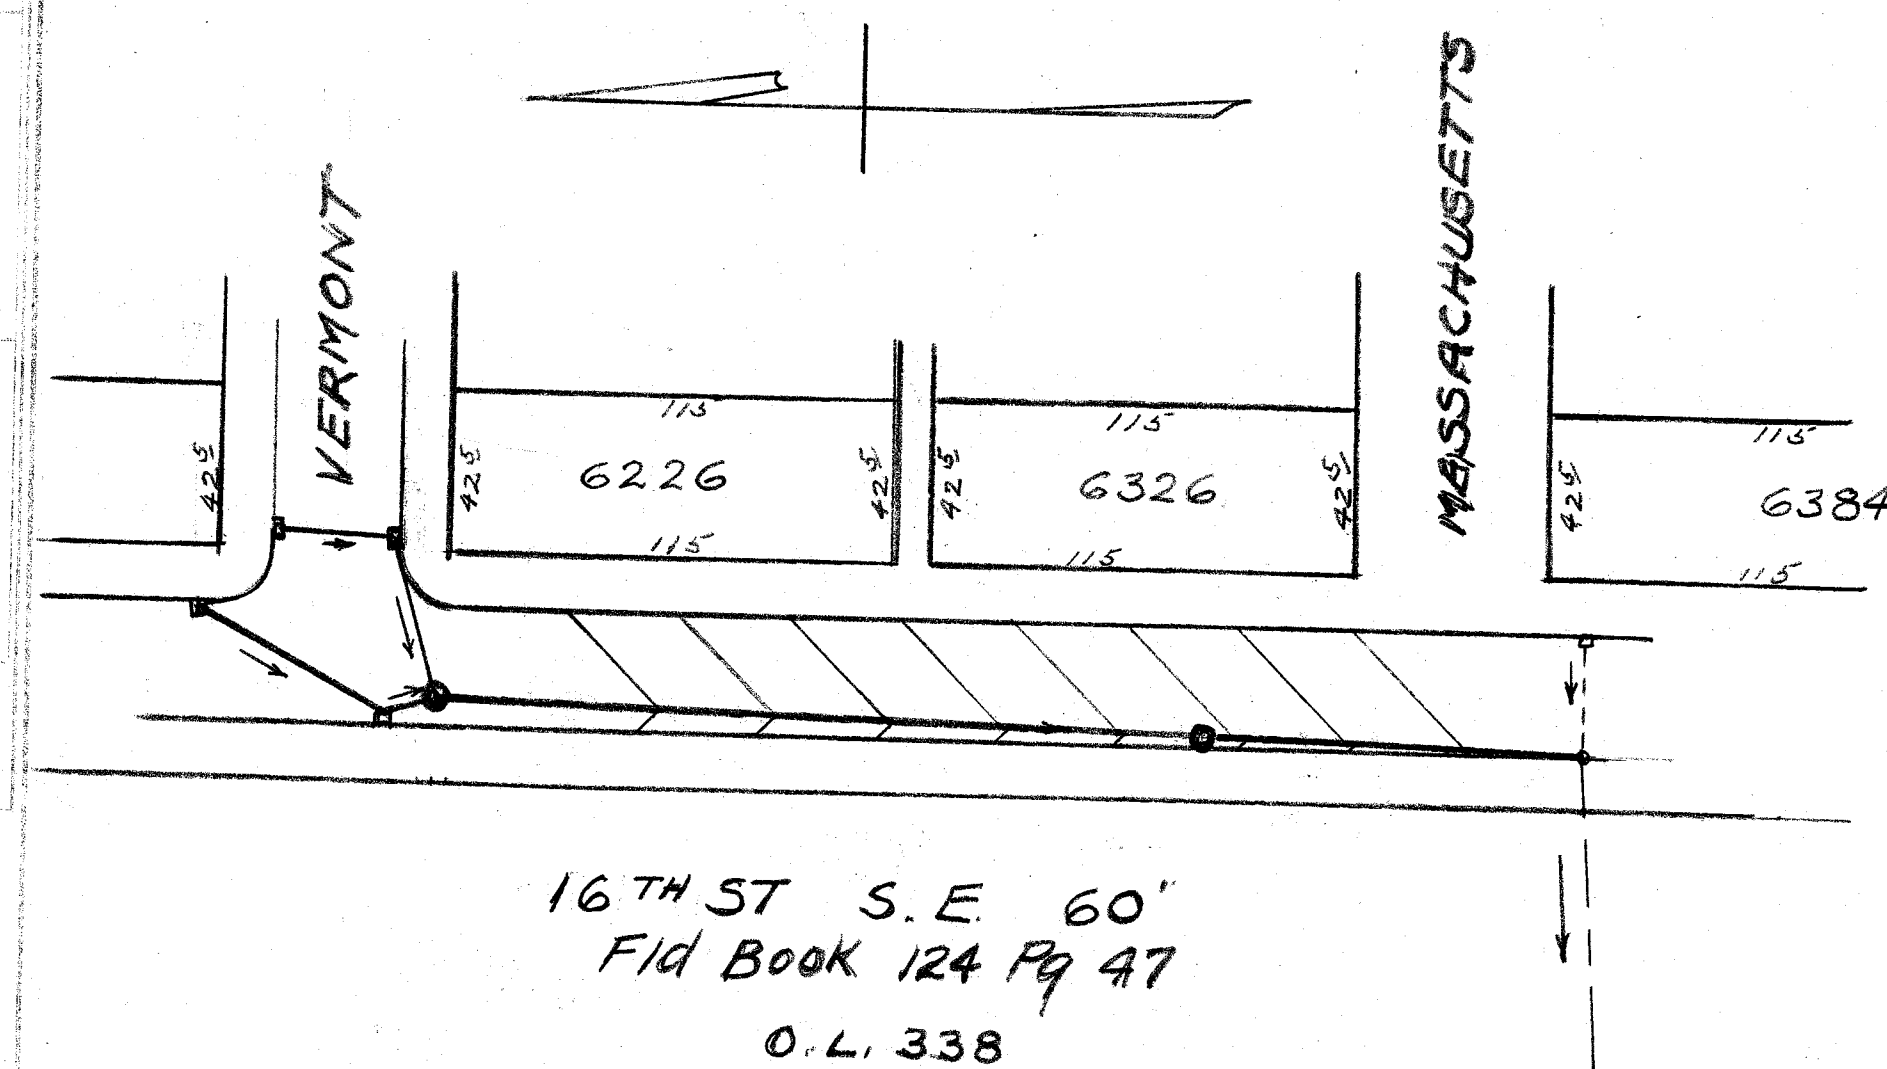


[illegible]


Conn Ave STM Sewer
Fid BK 124 Pg 14

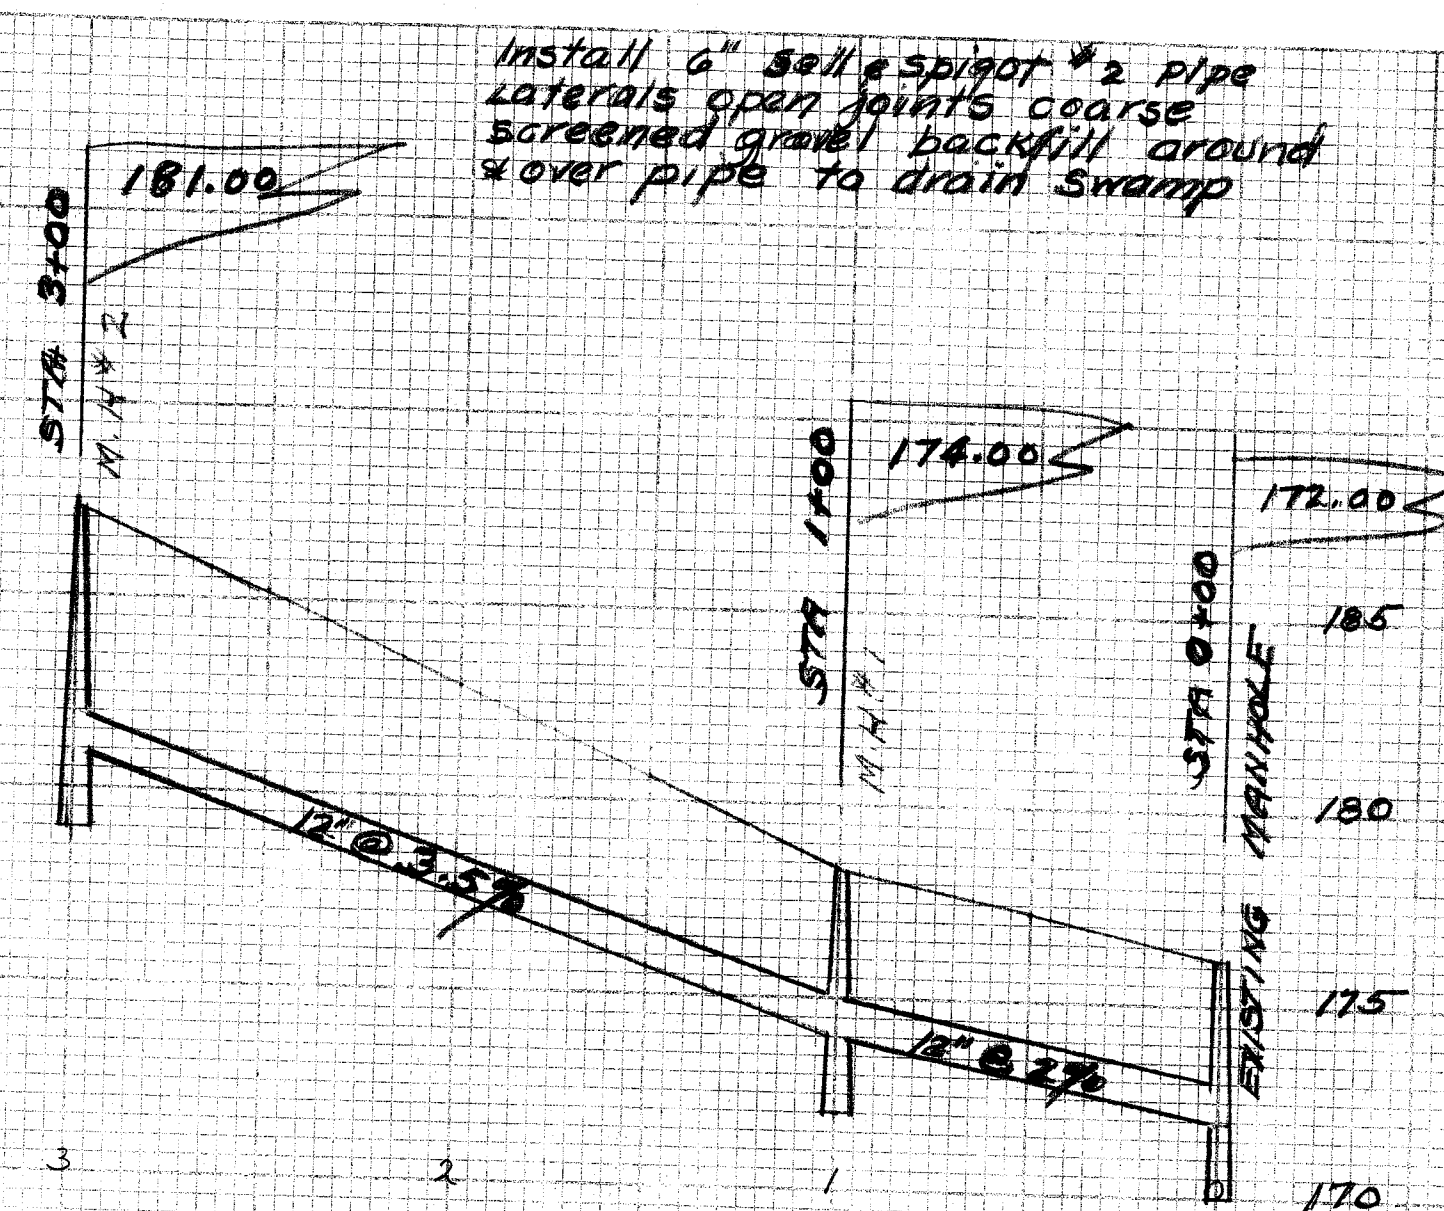


SPIKE IN TEL POLE TREMONT AND 16TH SE. 189.08
I.P. COR. CONN AND 16TH ST SE ELE 181.82

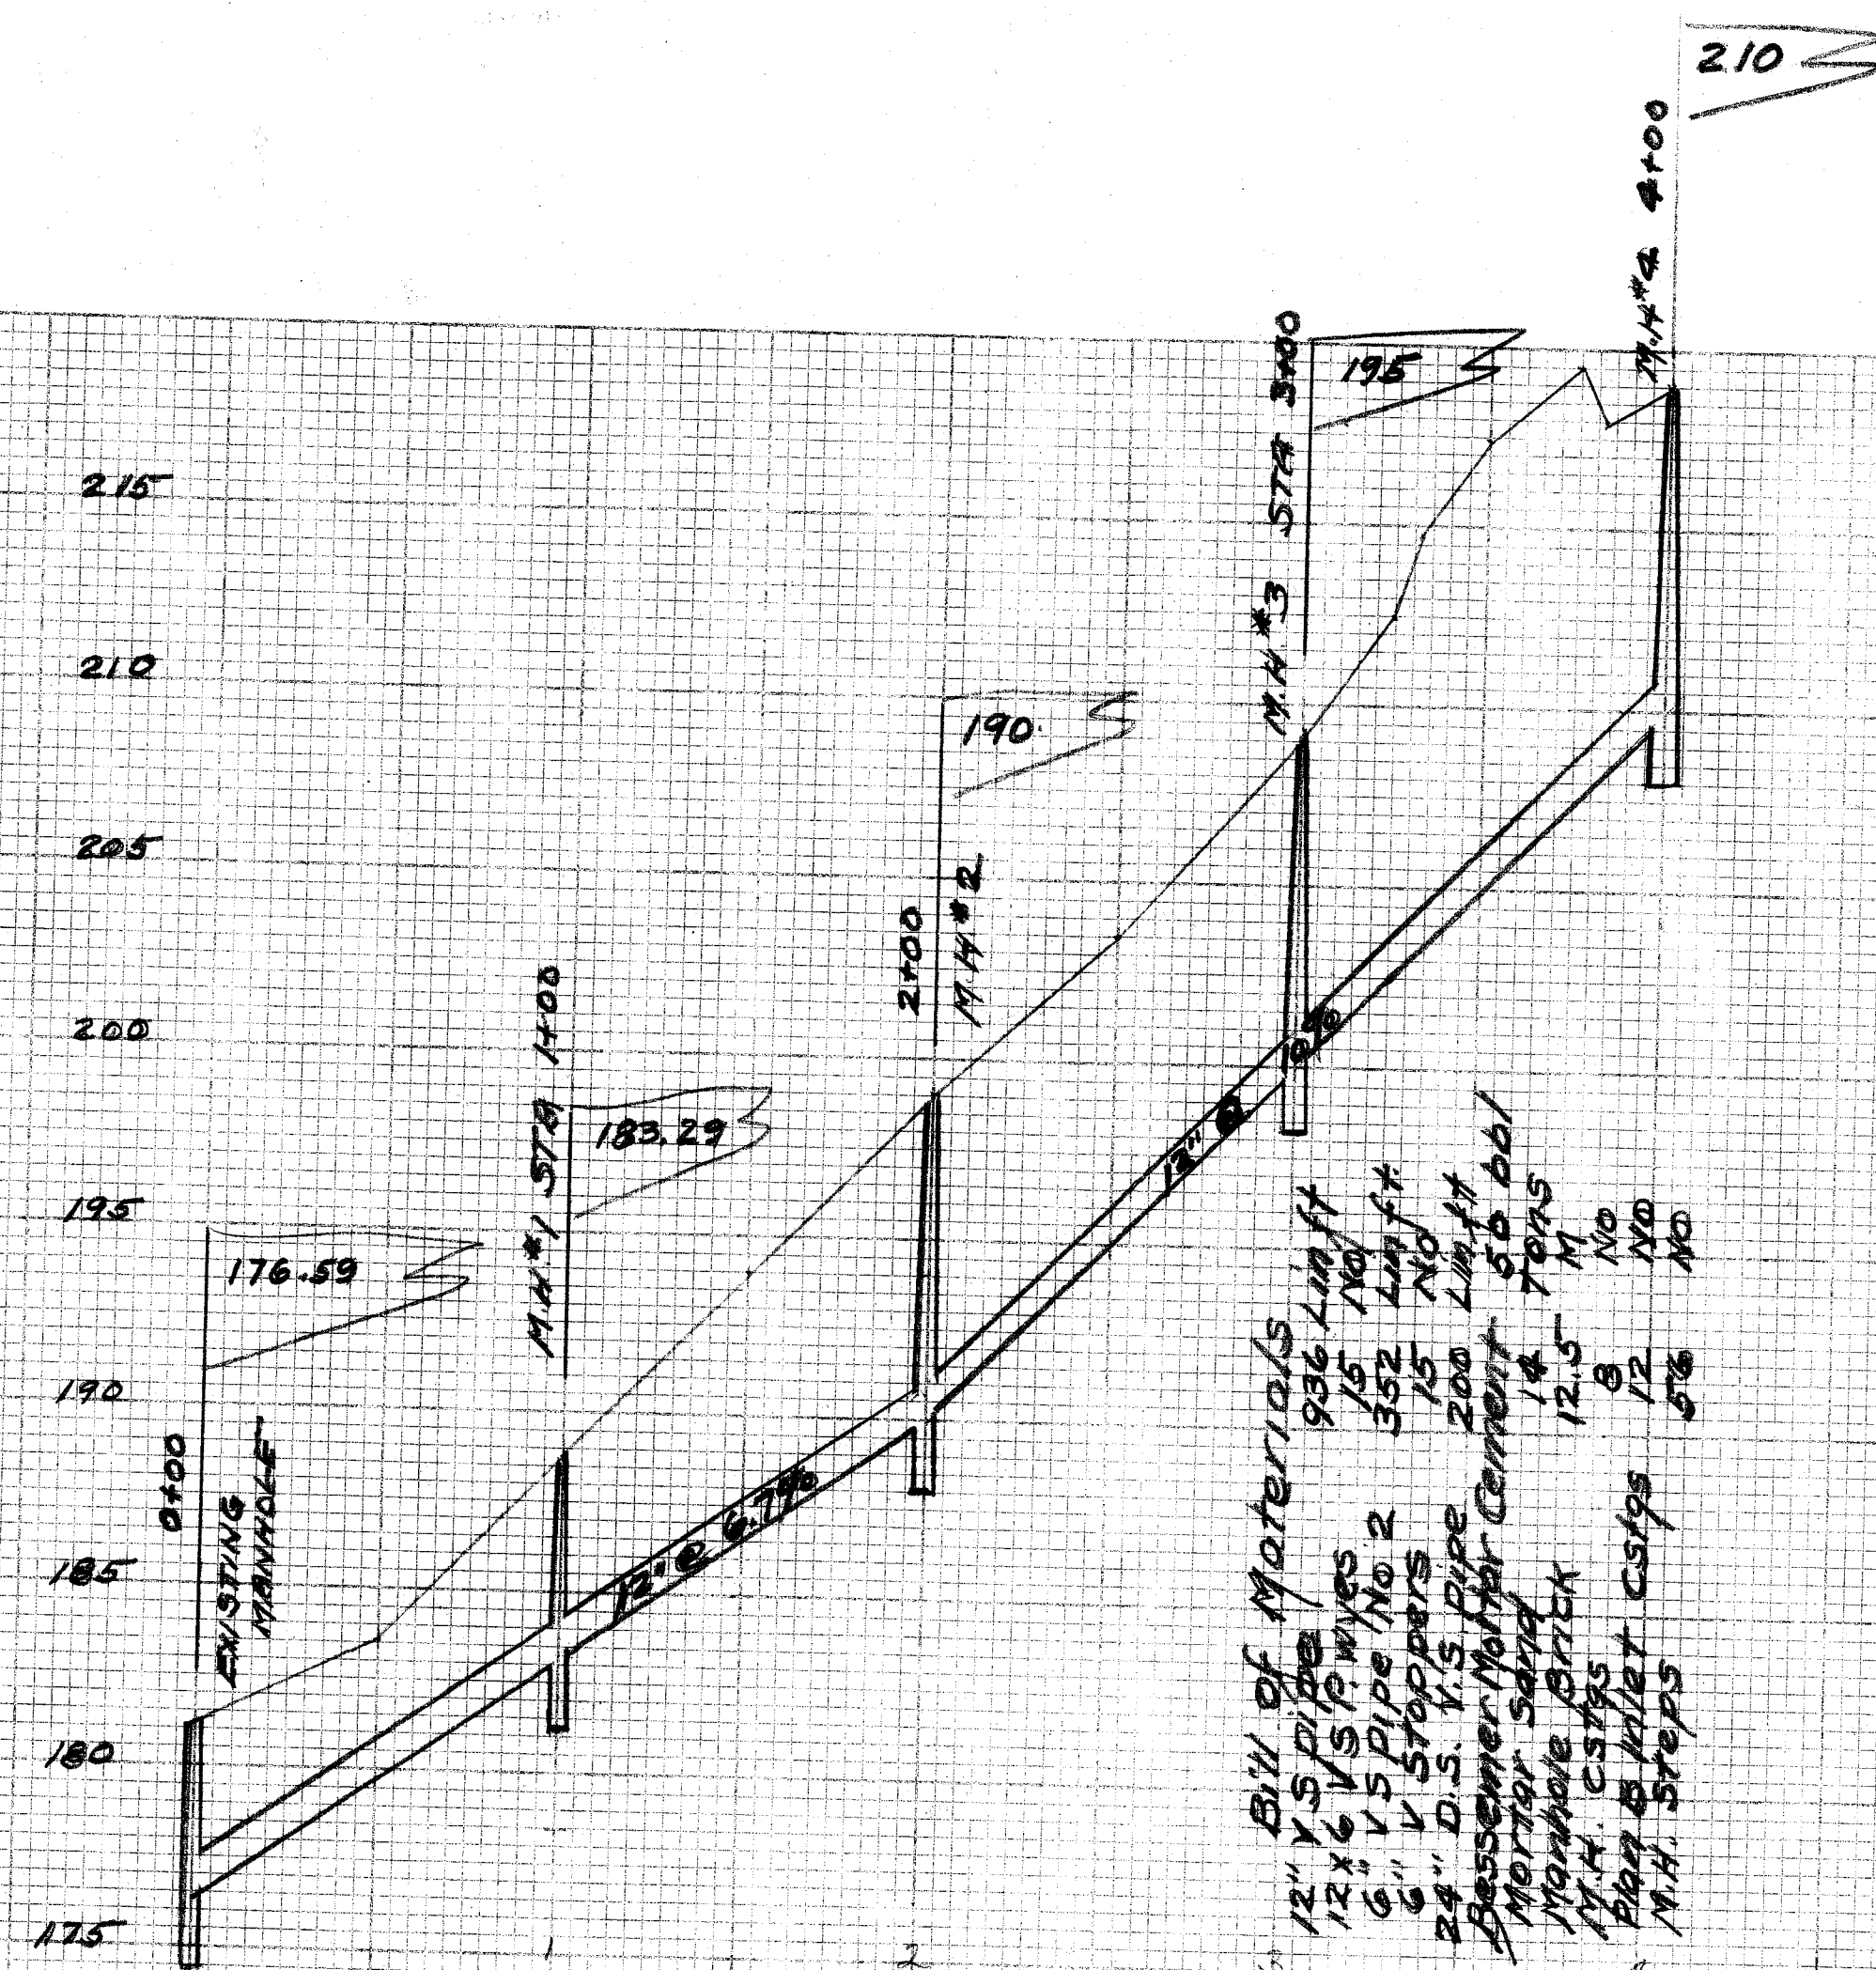

Bill of Materials	
12" V.S. Pipe	936 Lm ft
12 x 6 V.S. Pipes	15 No
6" V.S. Pipe No. 2	352 Lm ft
6" V.S. Pipe No. 3	15 No
24" D.I. V.S. Pipe	200 Lm ft
Bessemer-Martin Cement	56 bbl
Porter-Sand	14 Tons
Monahole Brick	12.5 M
M.A. CSF's	8 No
Play & Miller CSF's	12 No
M.A. Steps	52 No

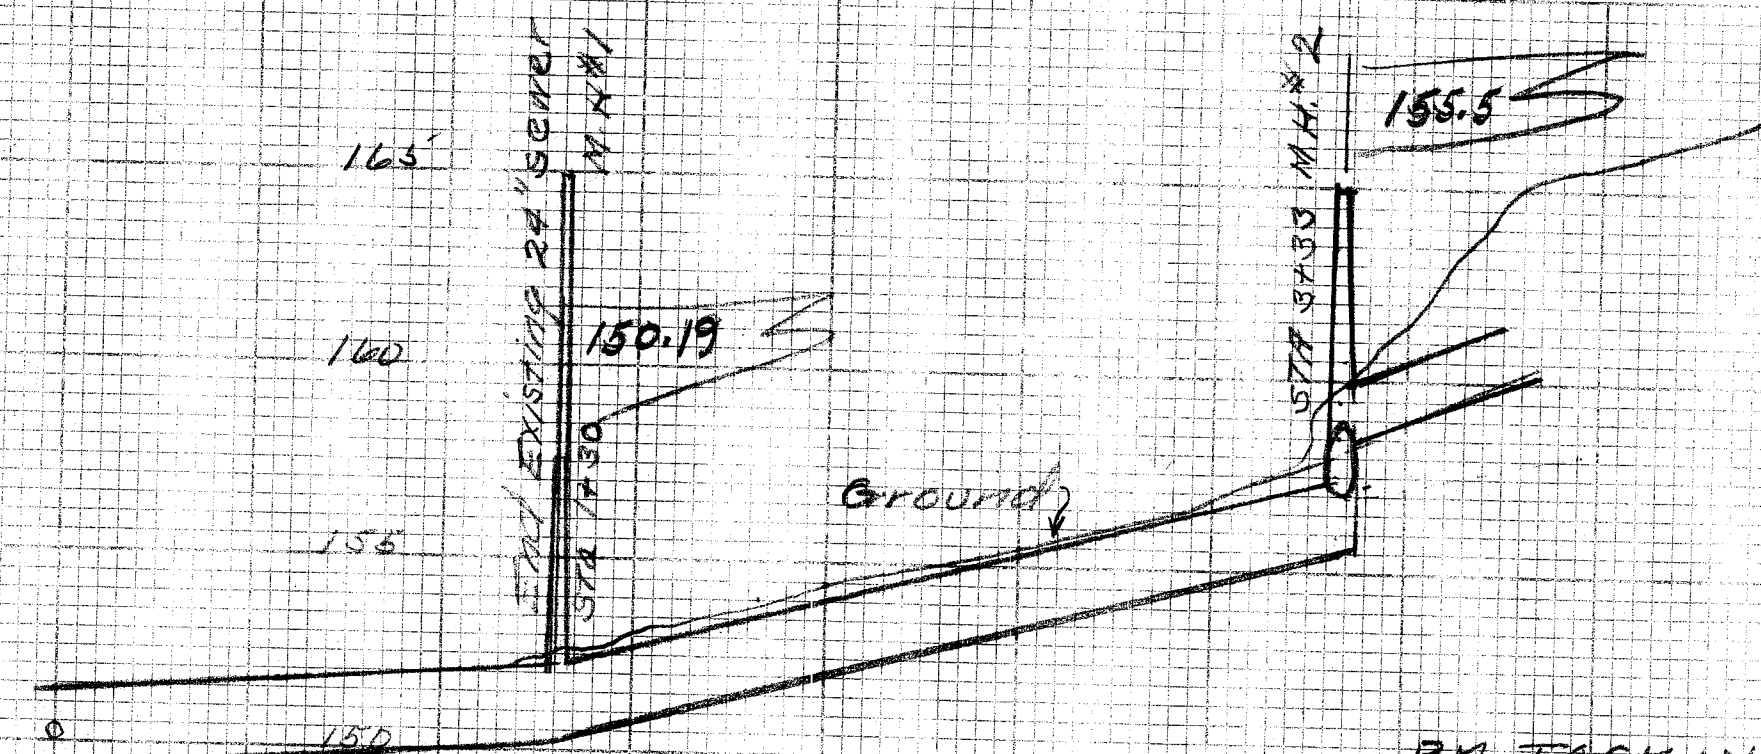

BM. TACK IN ONE OF TWIN ELMS
75' SO. OF STA 2+0 ELE. 161.02

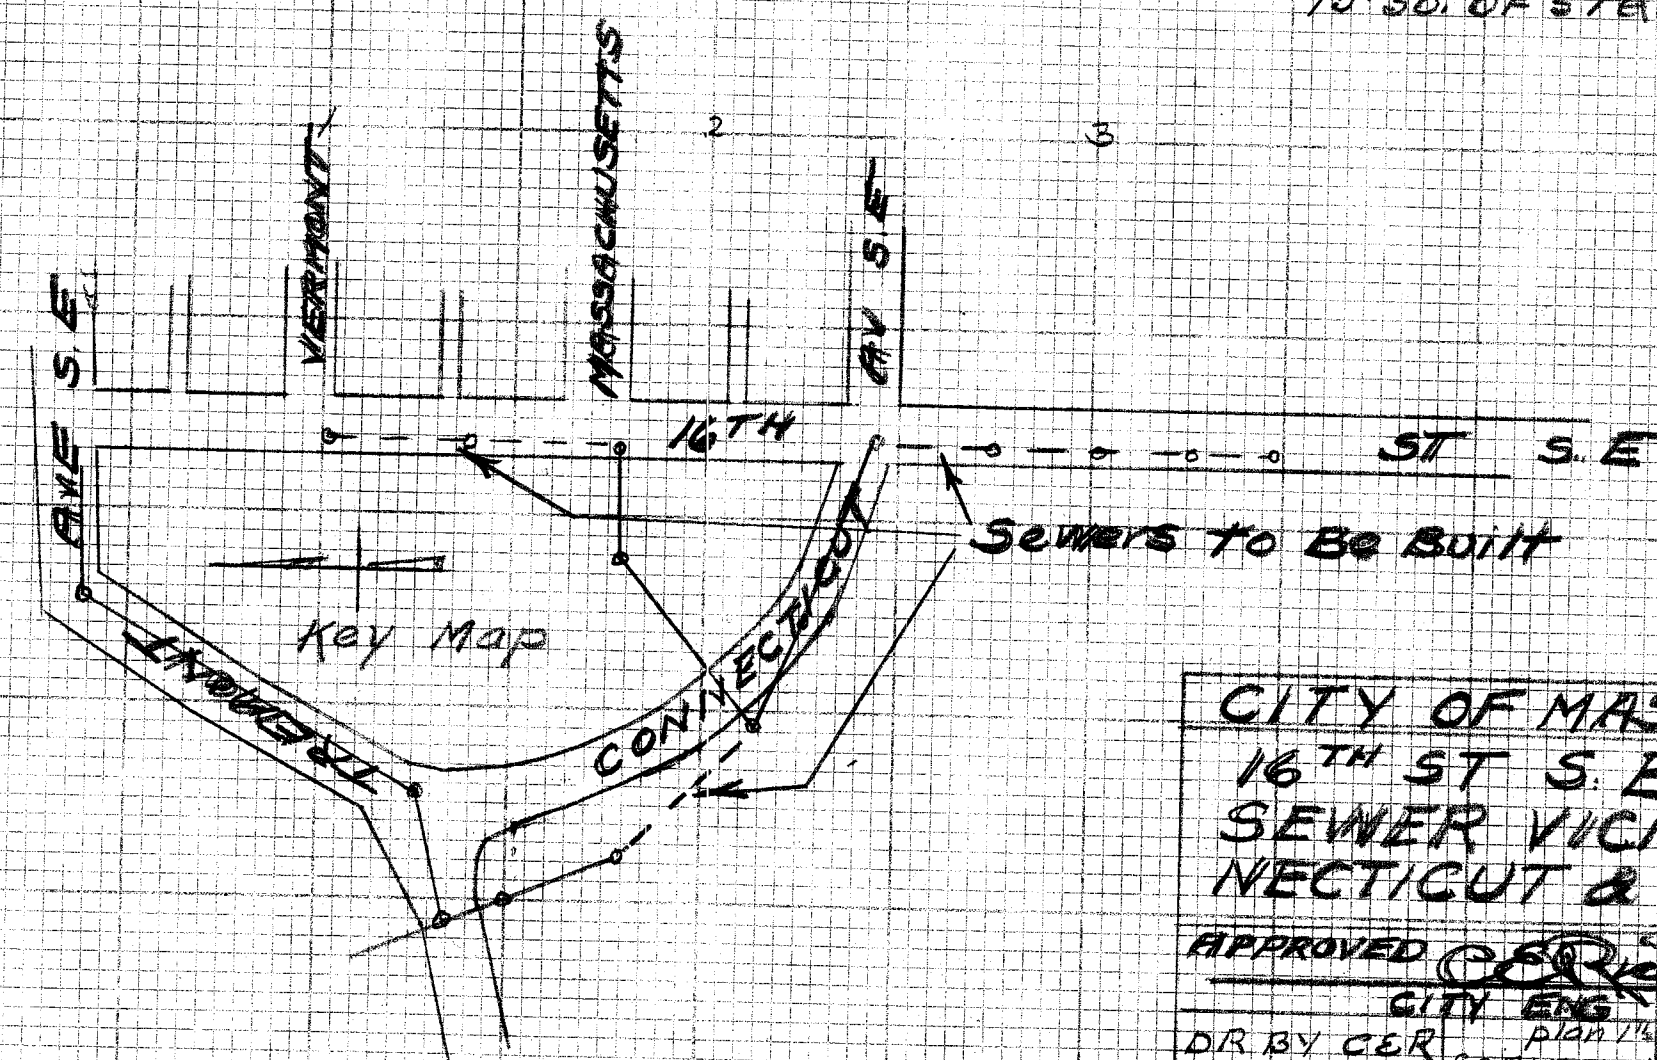





CITY OF MASSILLON OHIO
16TH ST S.E. STORM
SEWER VICINITY OF CON-
NECTICUT & VERMONT S.E

APPROVED C. Rice DEPT PUBLIC SERVICE
CITY ENG DIVISION OF ENGINEERING

DR BY CER plan 1450
CHK BY SE SCALE 1450 May 23-35 FO BK 124
Pre 1450 Page 14-37

FILE N° 313 ACC N° 1258

PLAN	SEWER
DATE	12-11-34
BY	C.E. RICE
CHECKED BY	C.E. RICE
APPROVED BY	C.E. RICE
SCALE	1" = 40'
FILE NO	SE-3/3

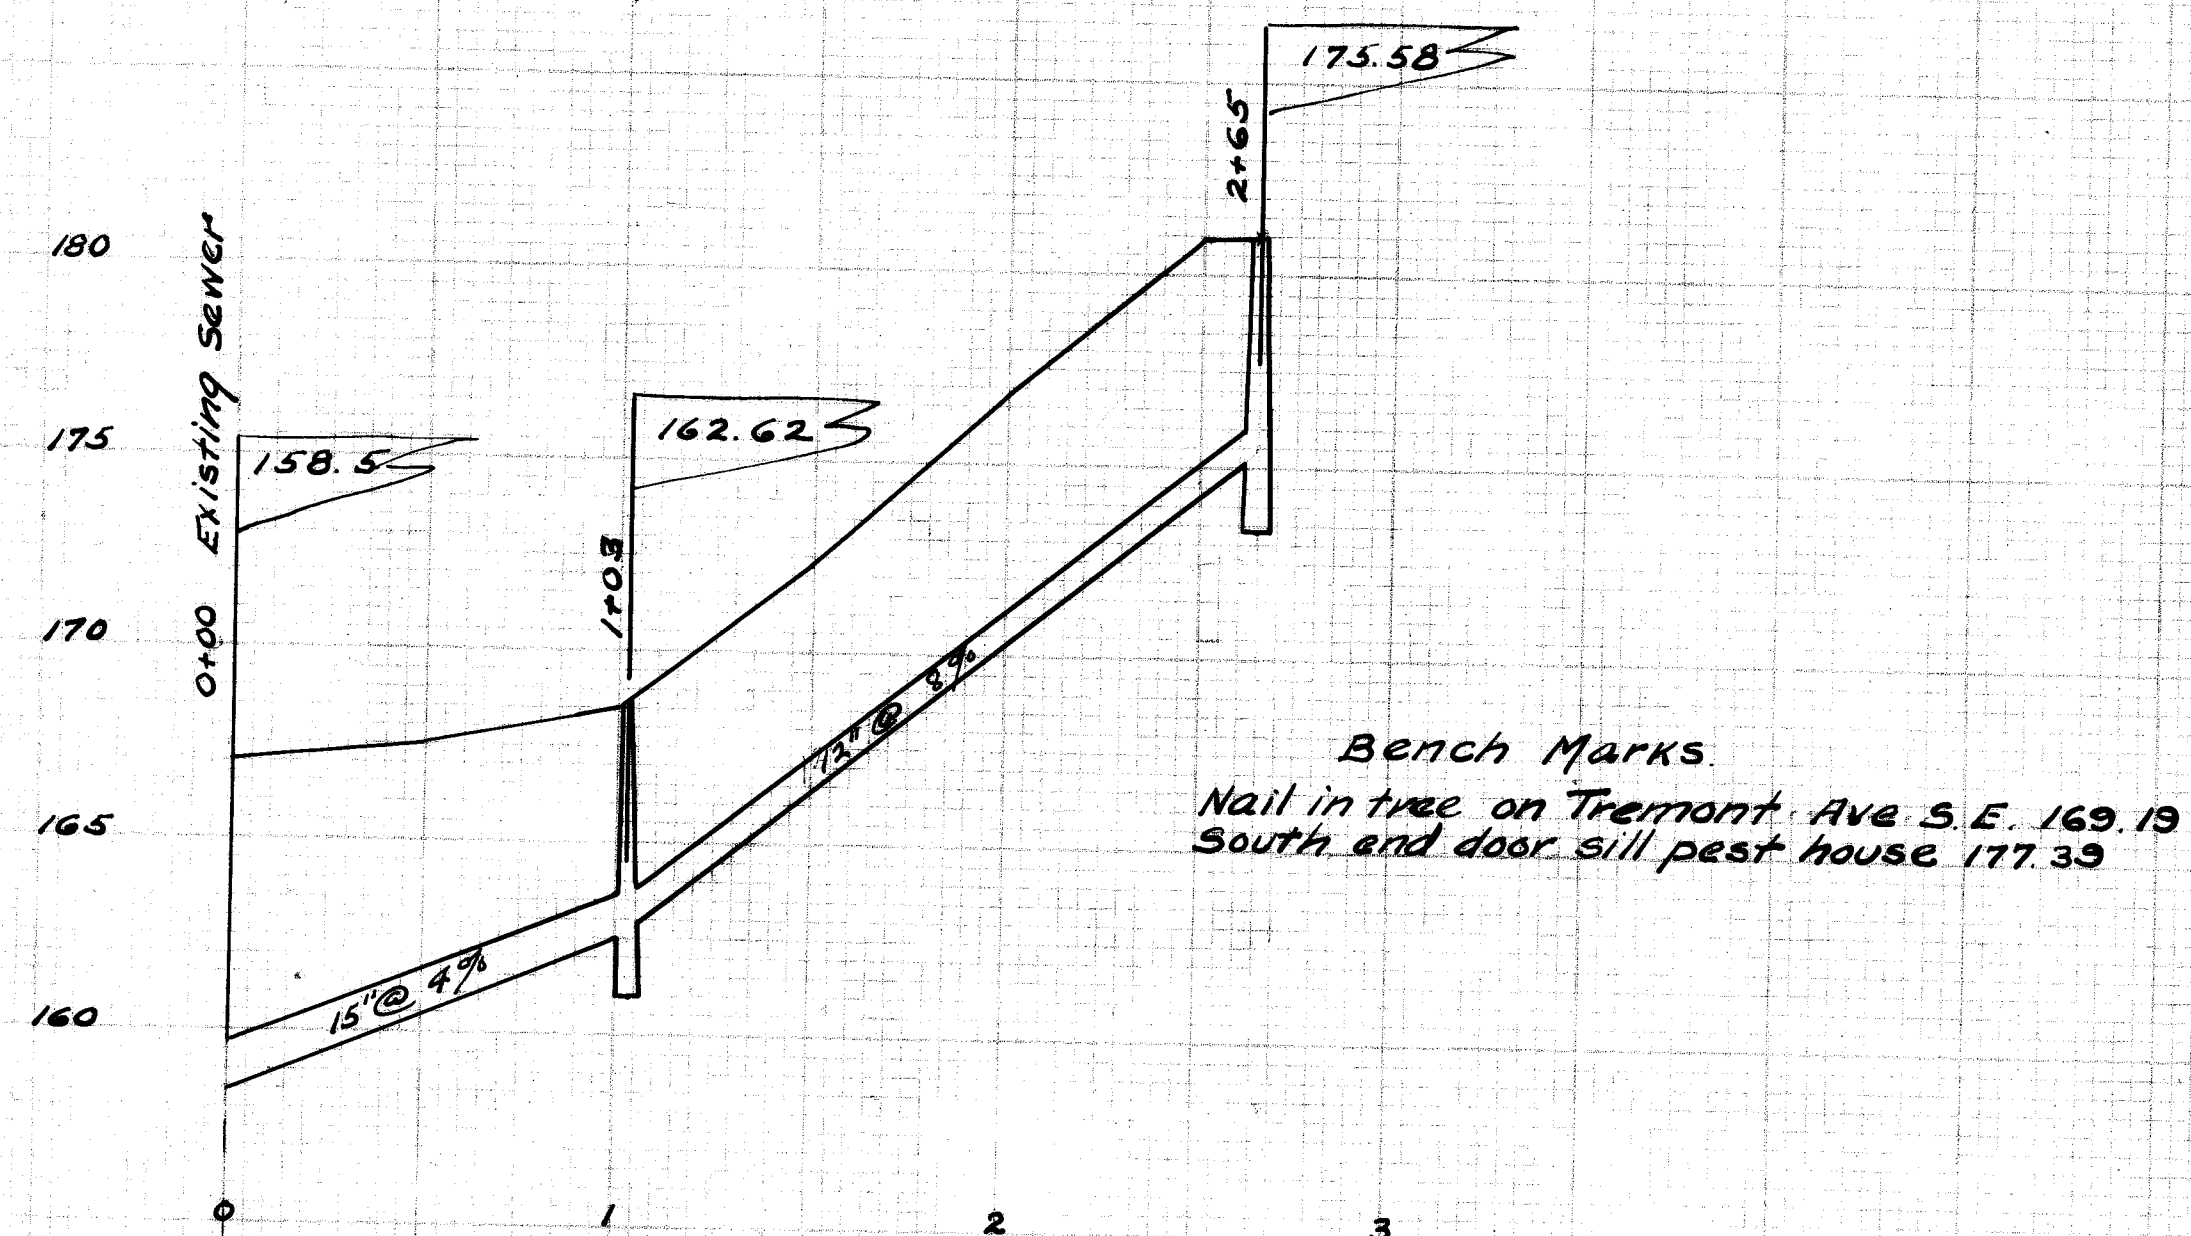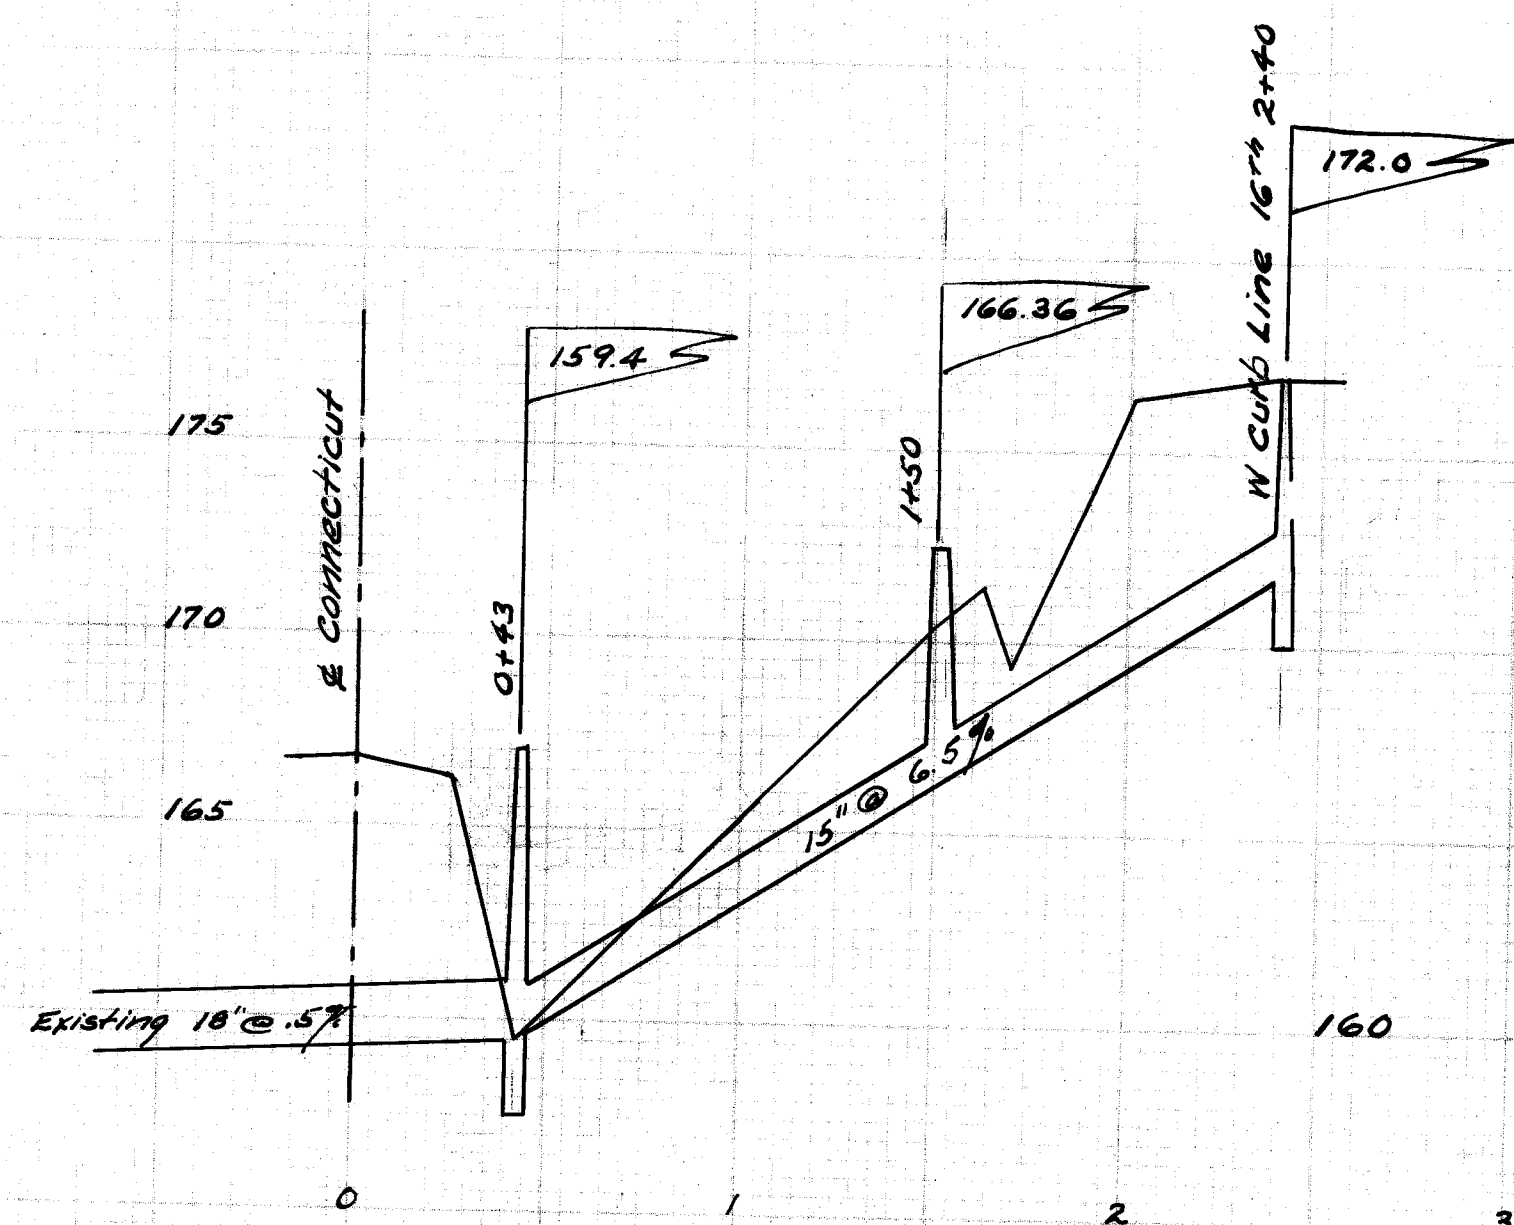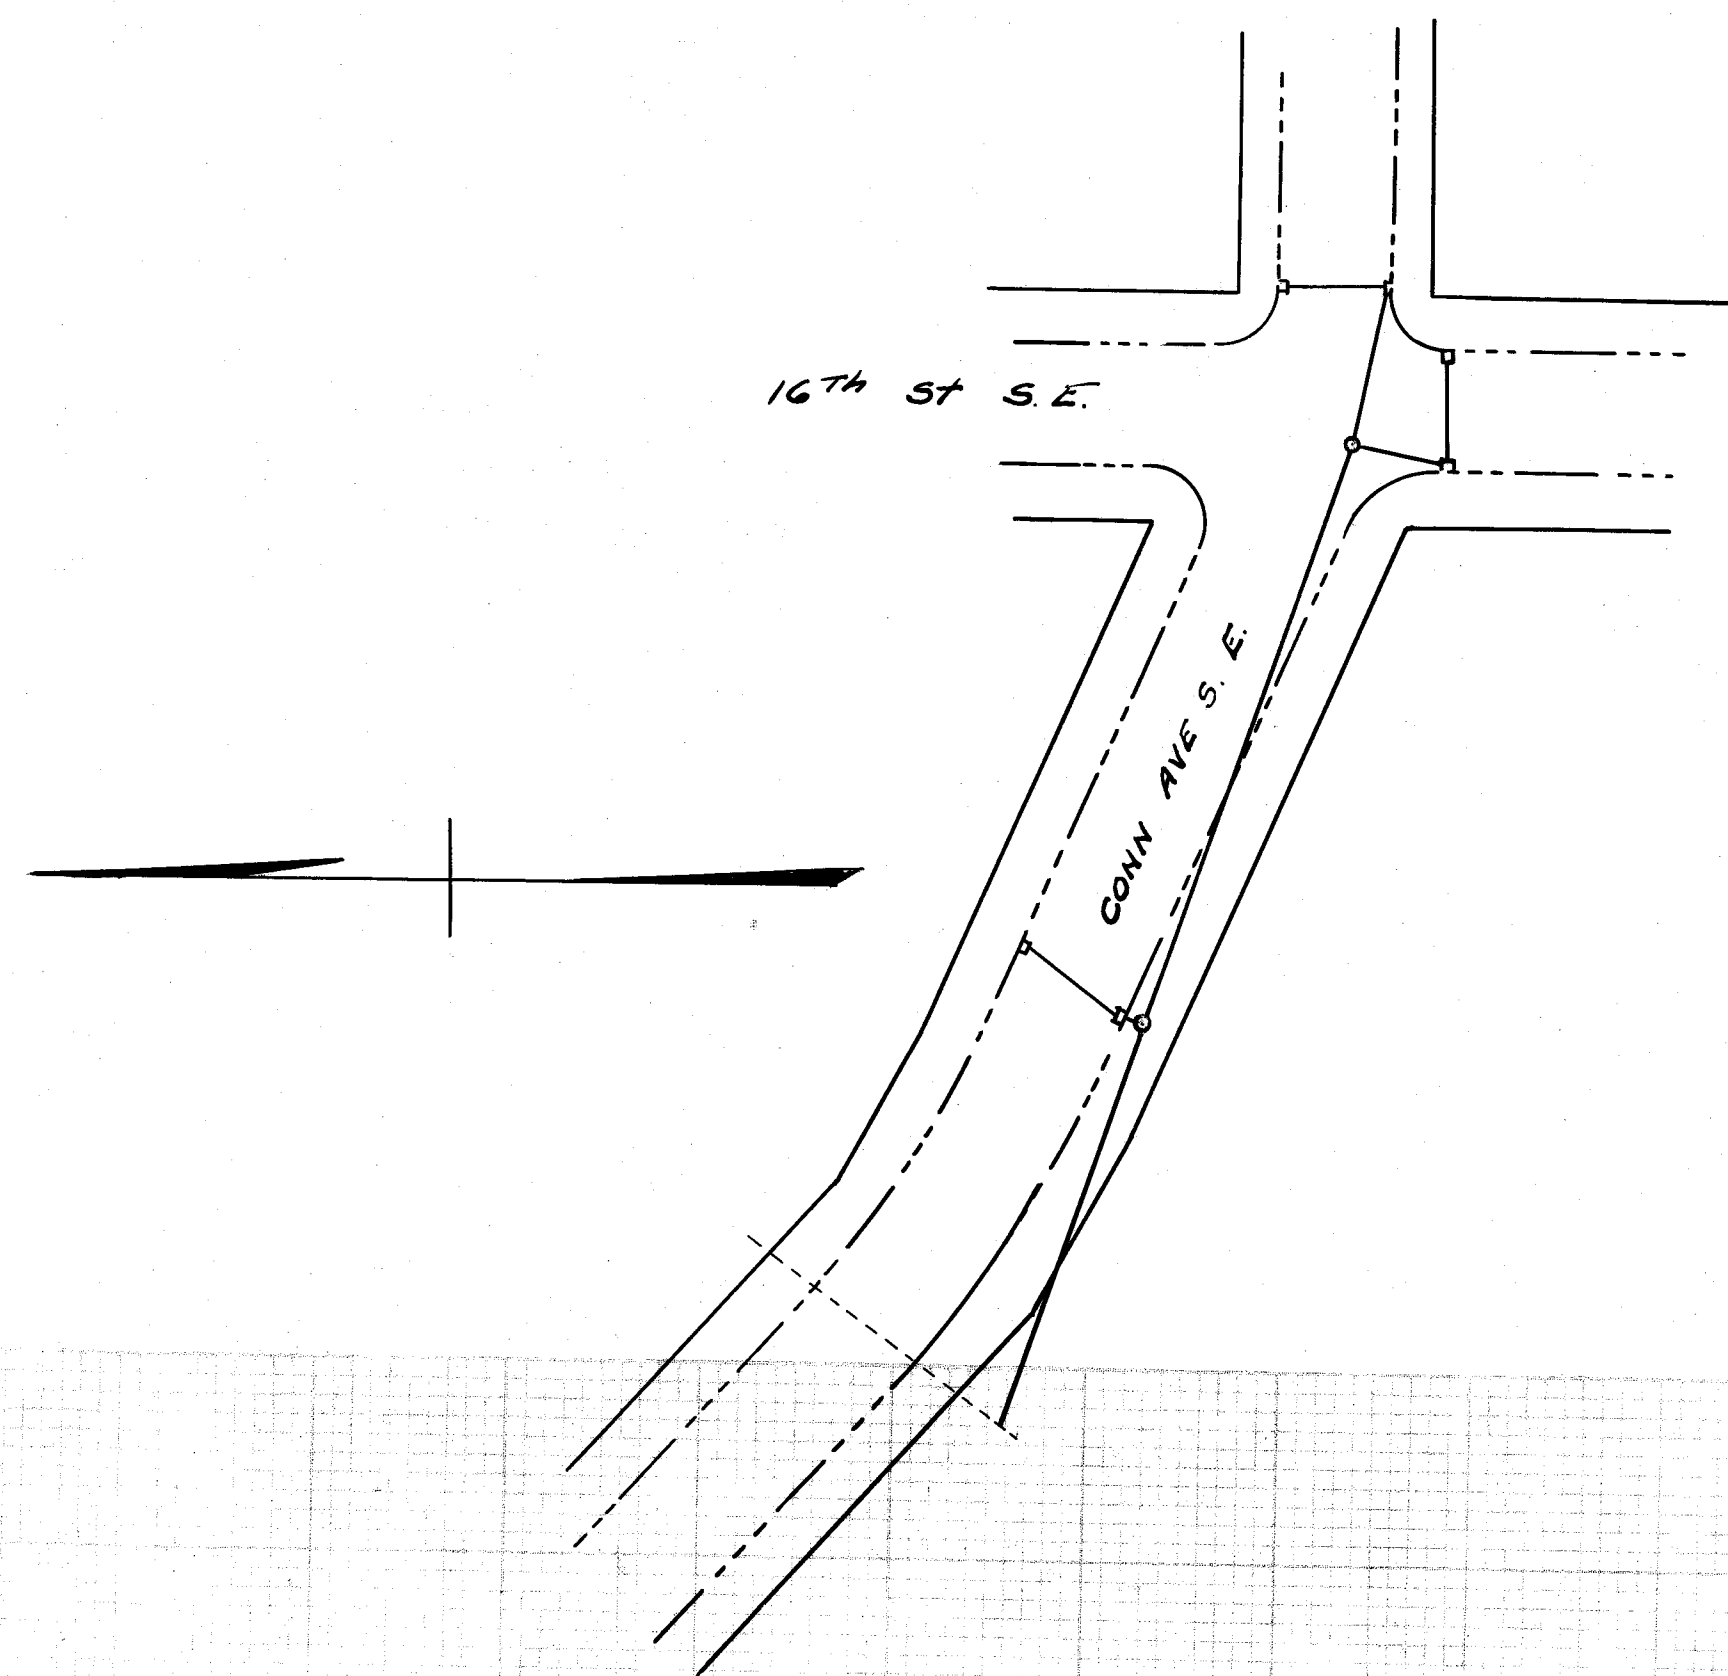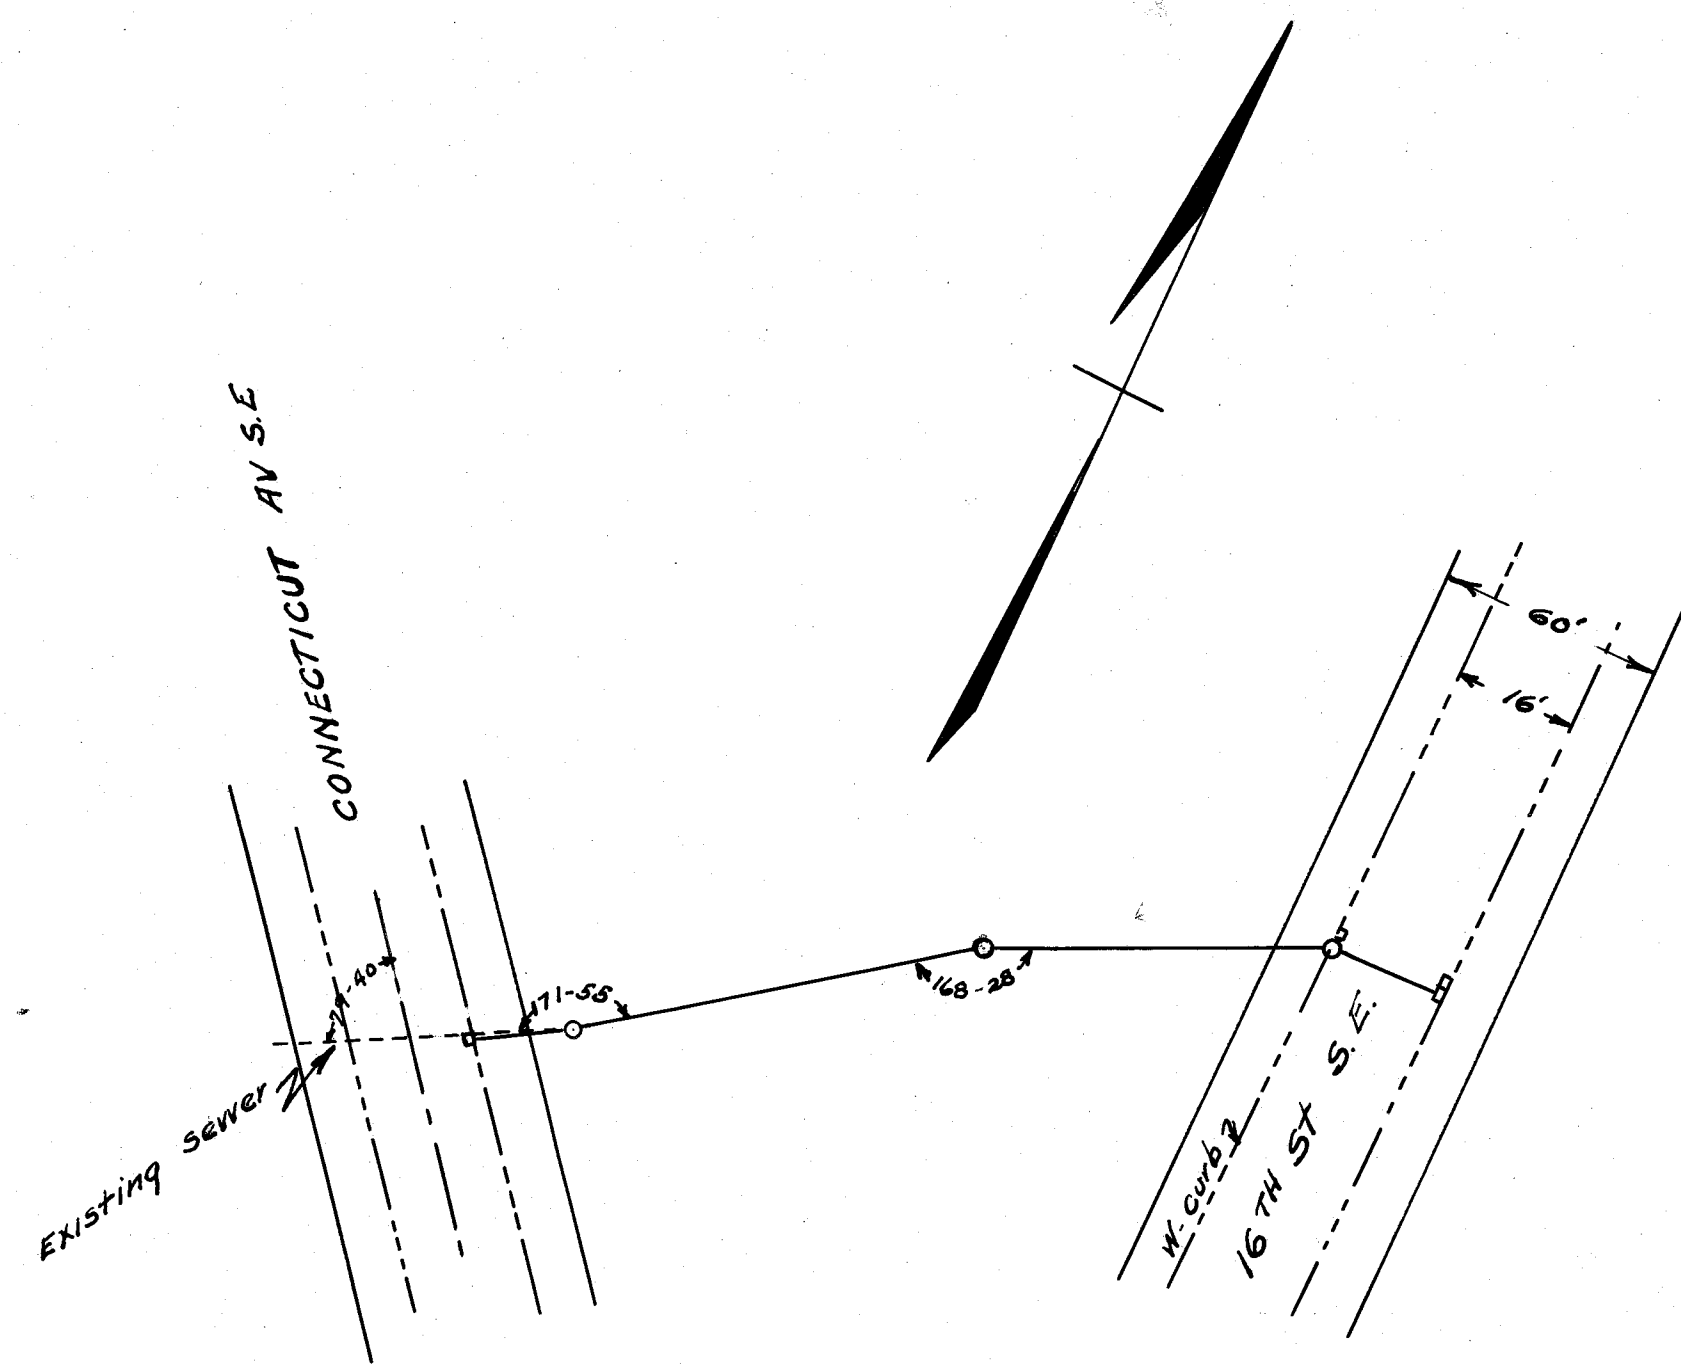

Bench Marks
Nail in tree on Tremont Ave S.E. 169.19
South end door sill pest house 177.39

CITY OF MASSILLON OHIO			
CONNECTICUT AVE S.E. STM.			
SEWER 16TH ST S.E. 265' NORTH			
& 16TH ST S.E. CONN. AVE TO MASS AV			
APPROVED	12-11-34	DEPT. OF PUBLIC SERVICE	
C.E. RICE	CITY ENGR.	DIVISION OF ENGINEERING	
DR. BY	C.E. RICE	SCALE	1" = 5' FIELD BK/21
CHEK BY	12-11-34	SCALE	1" = 5' PAGE 63

FILE NO SE-3/3
ACC NO 1258