


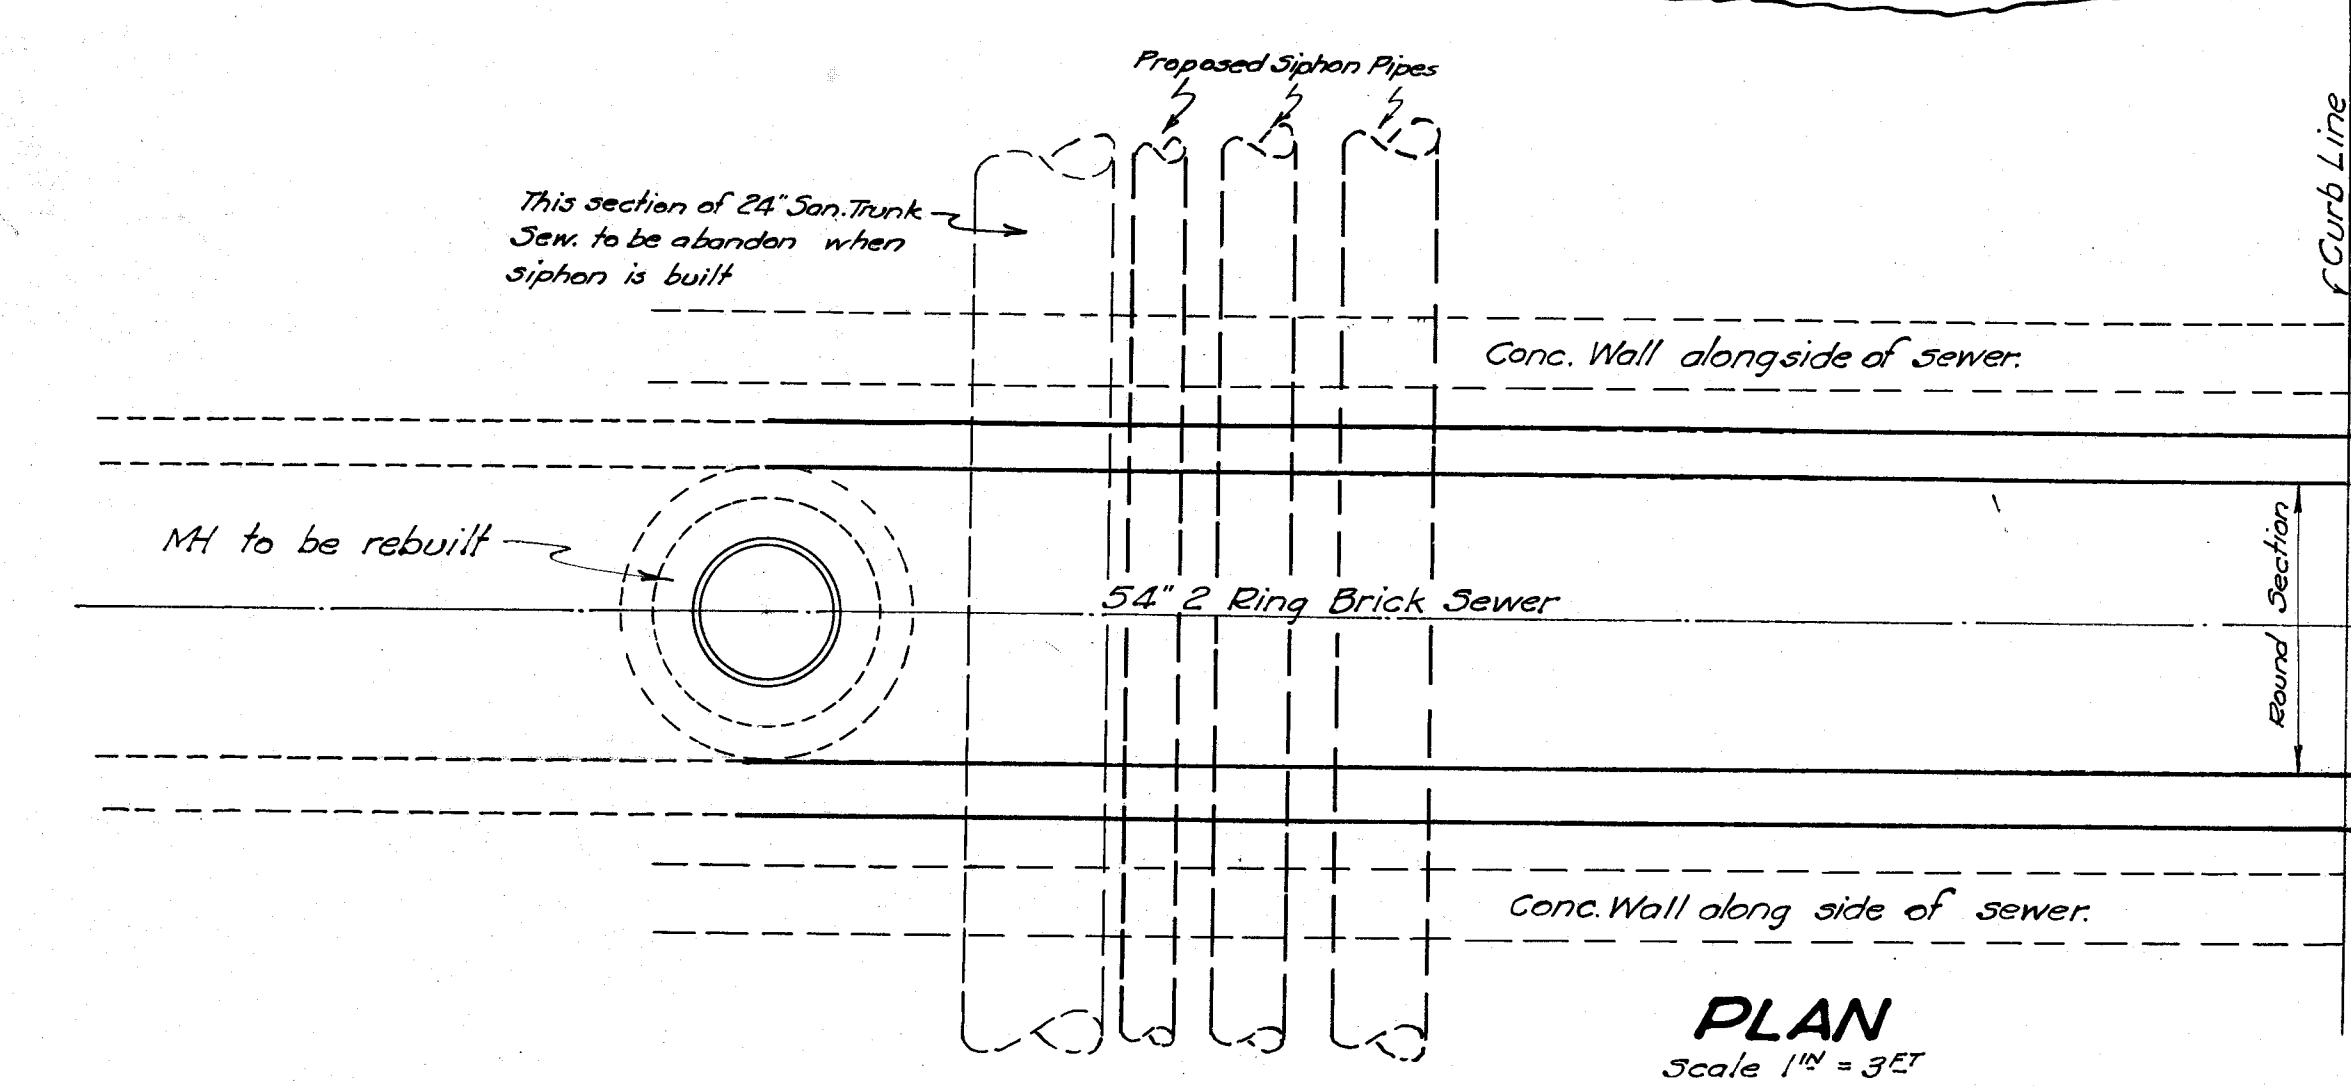
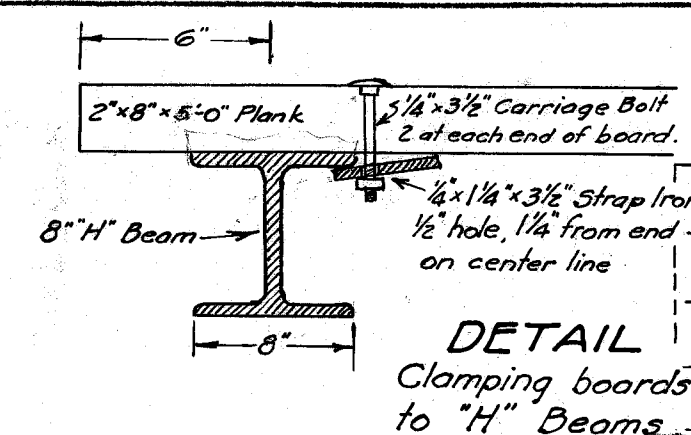
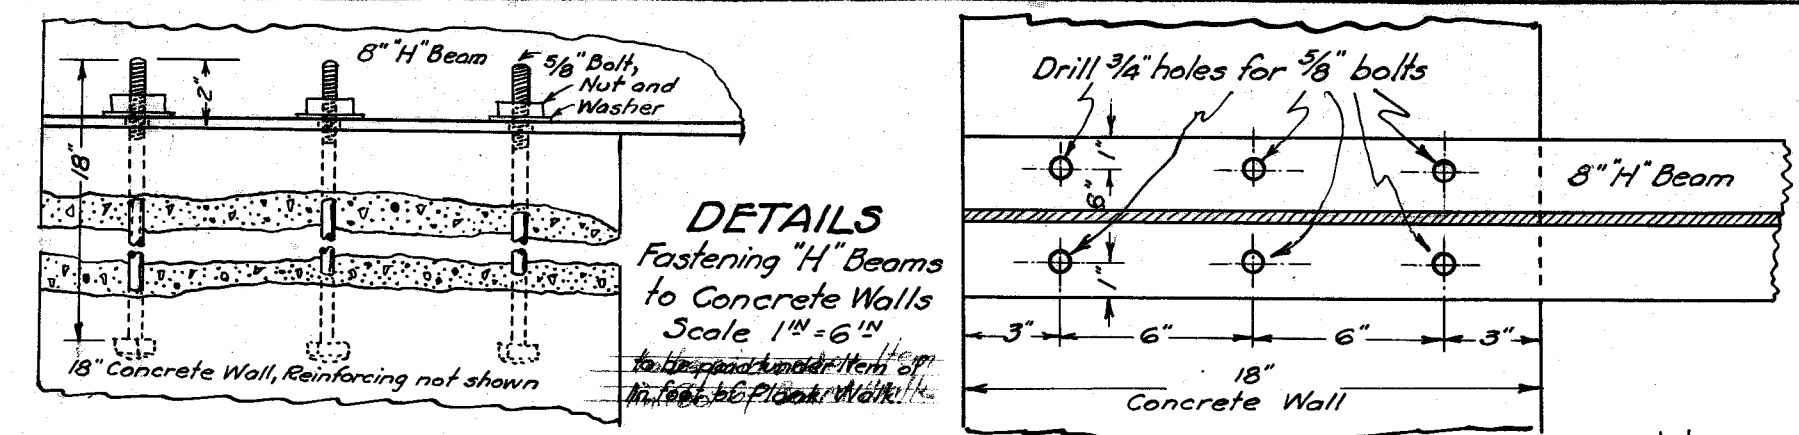
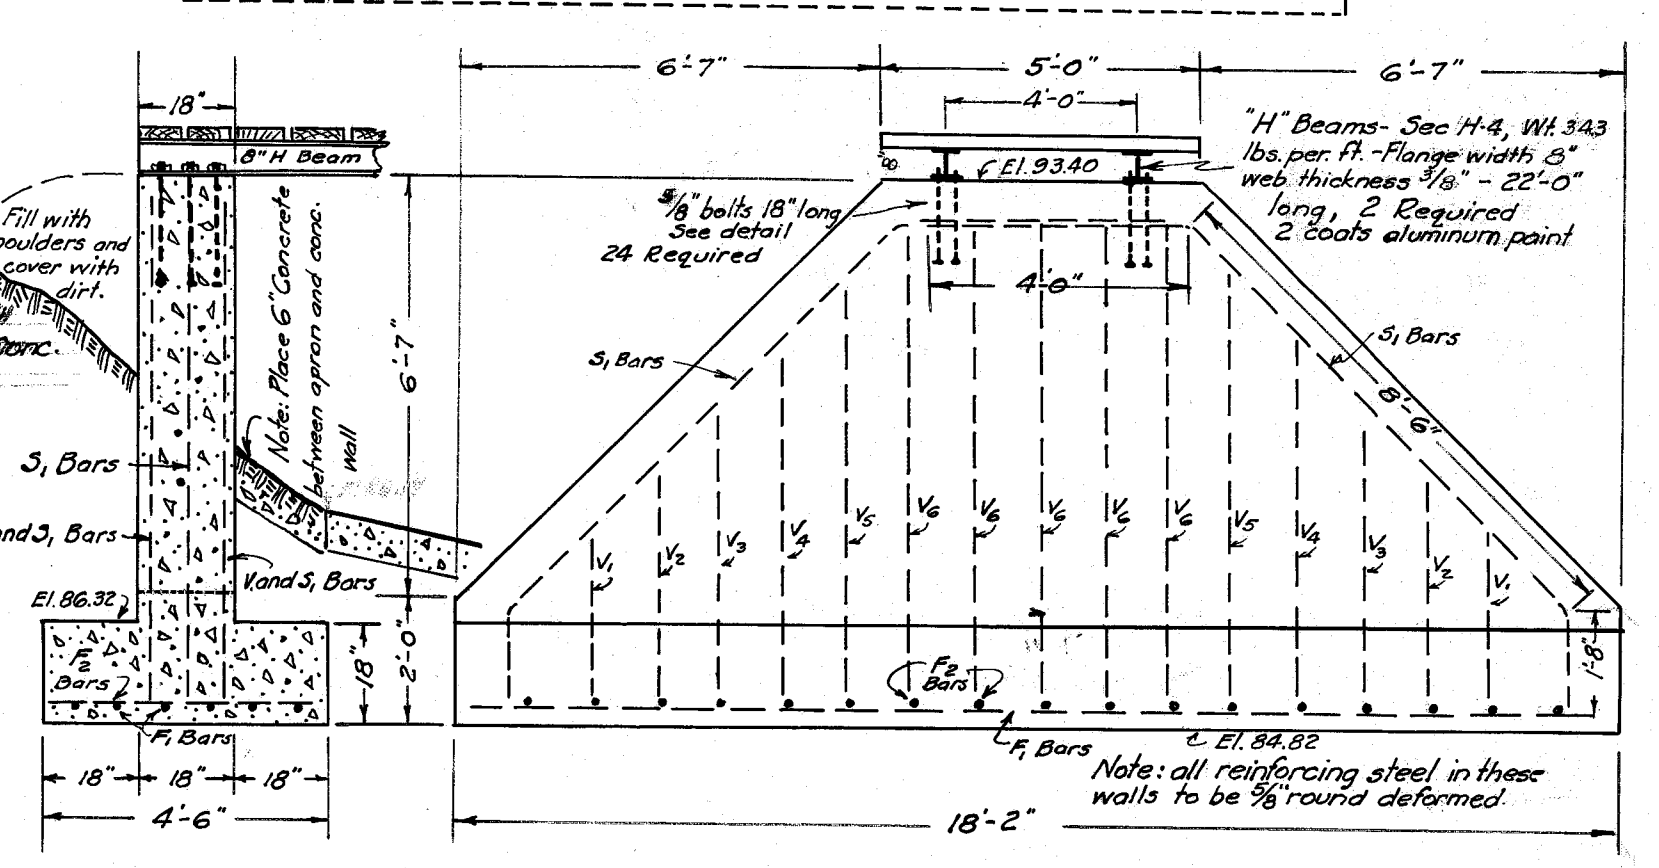
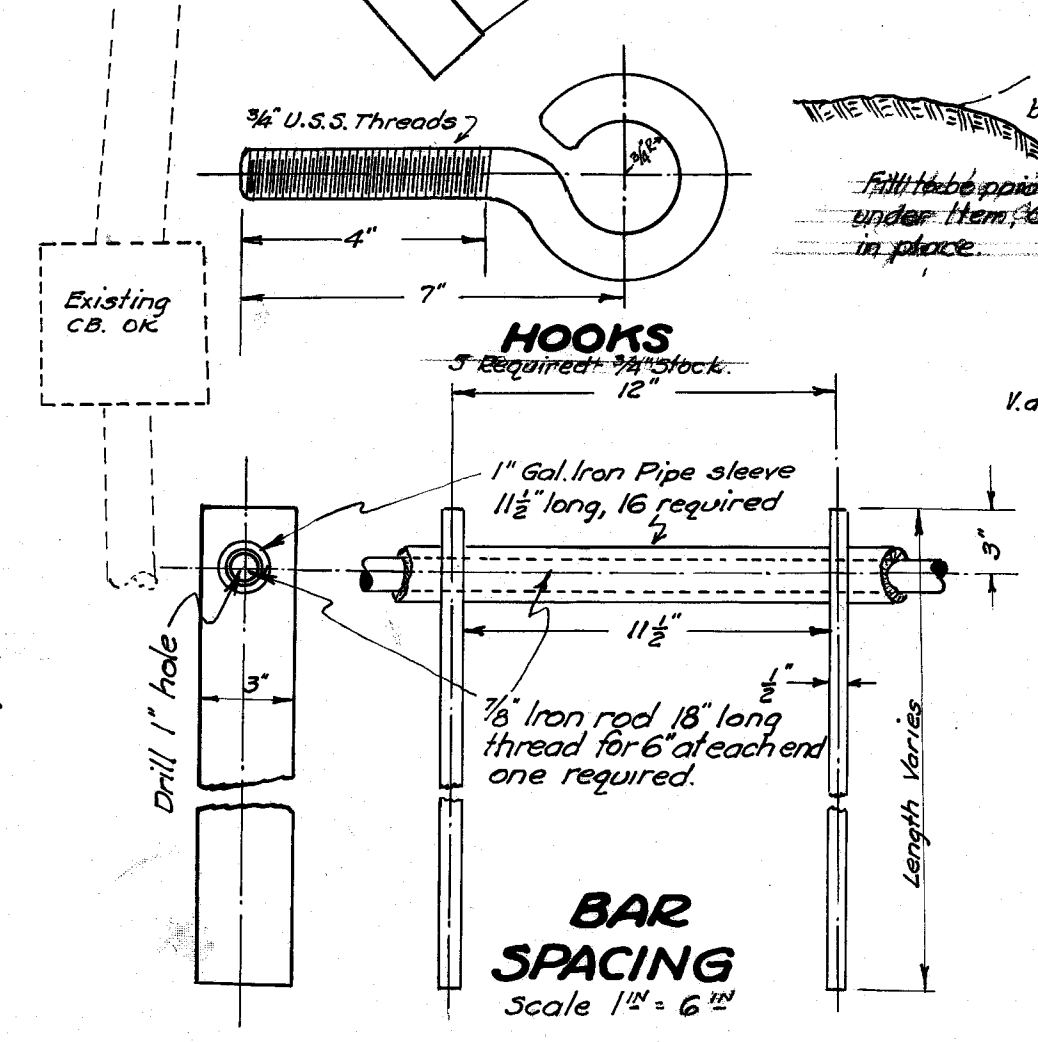
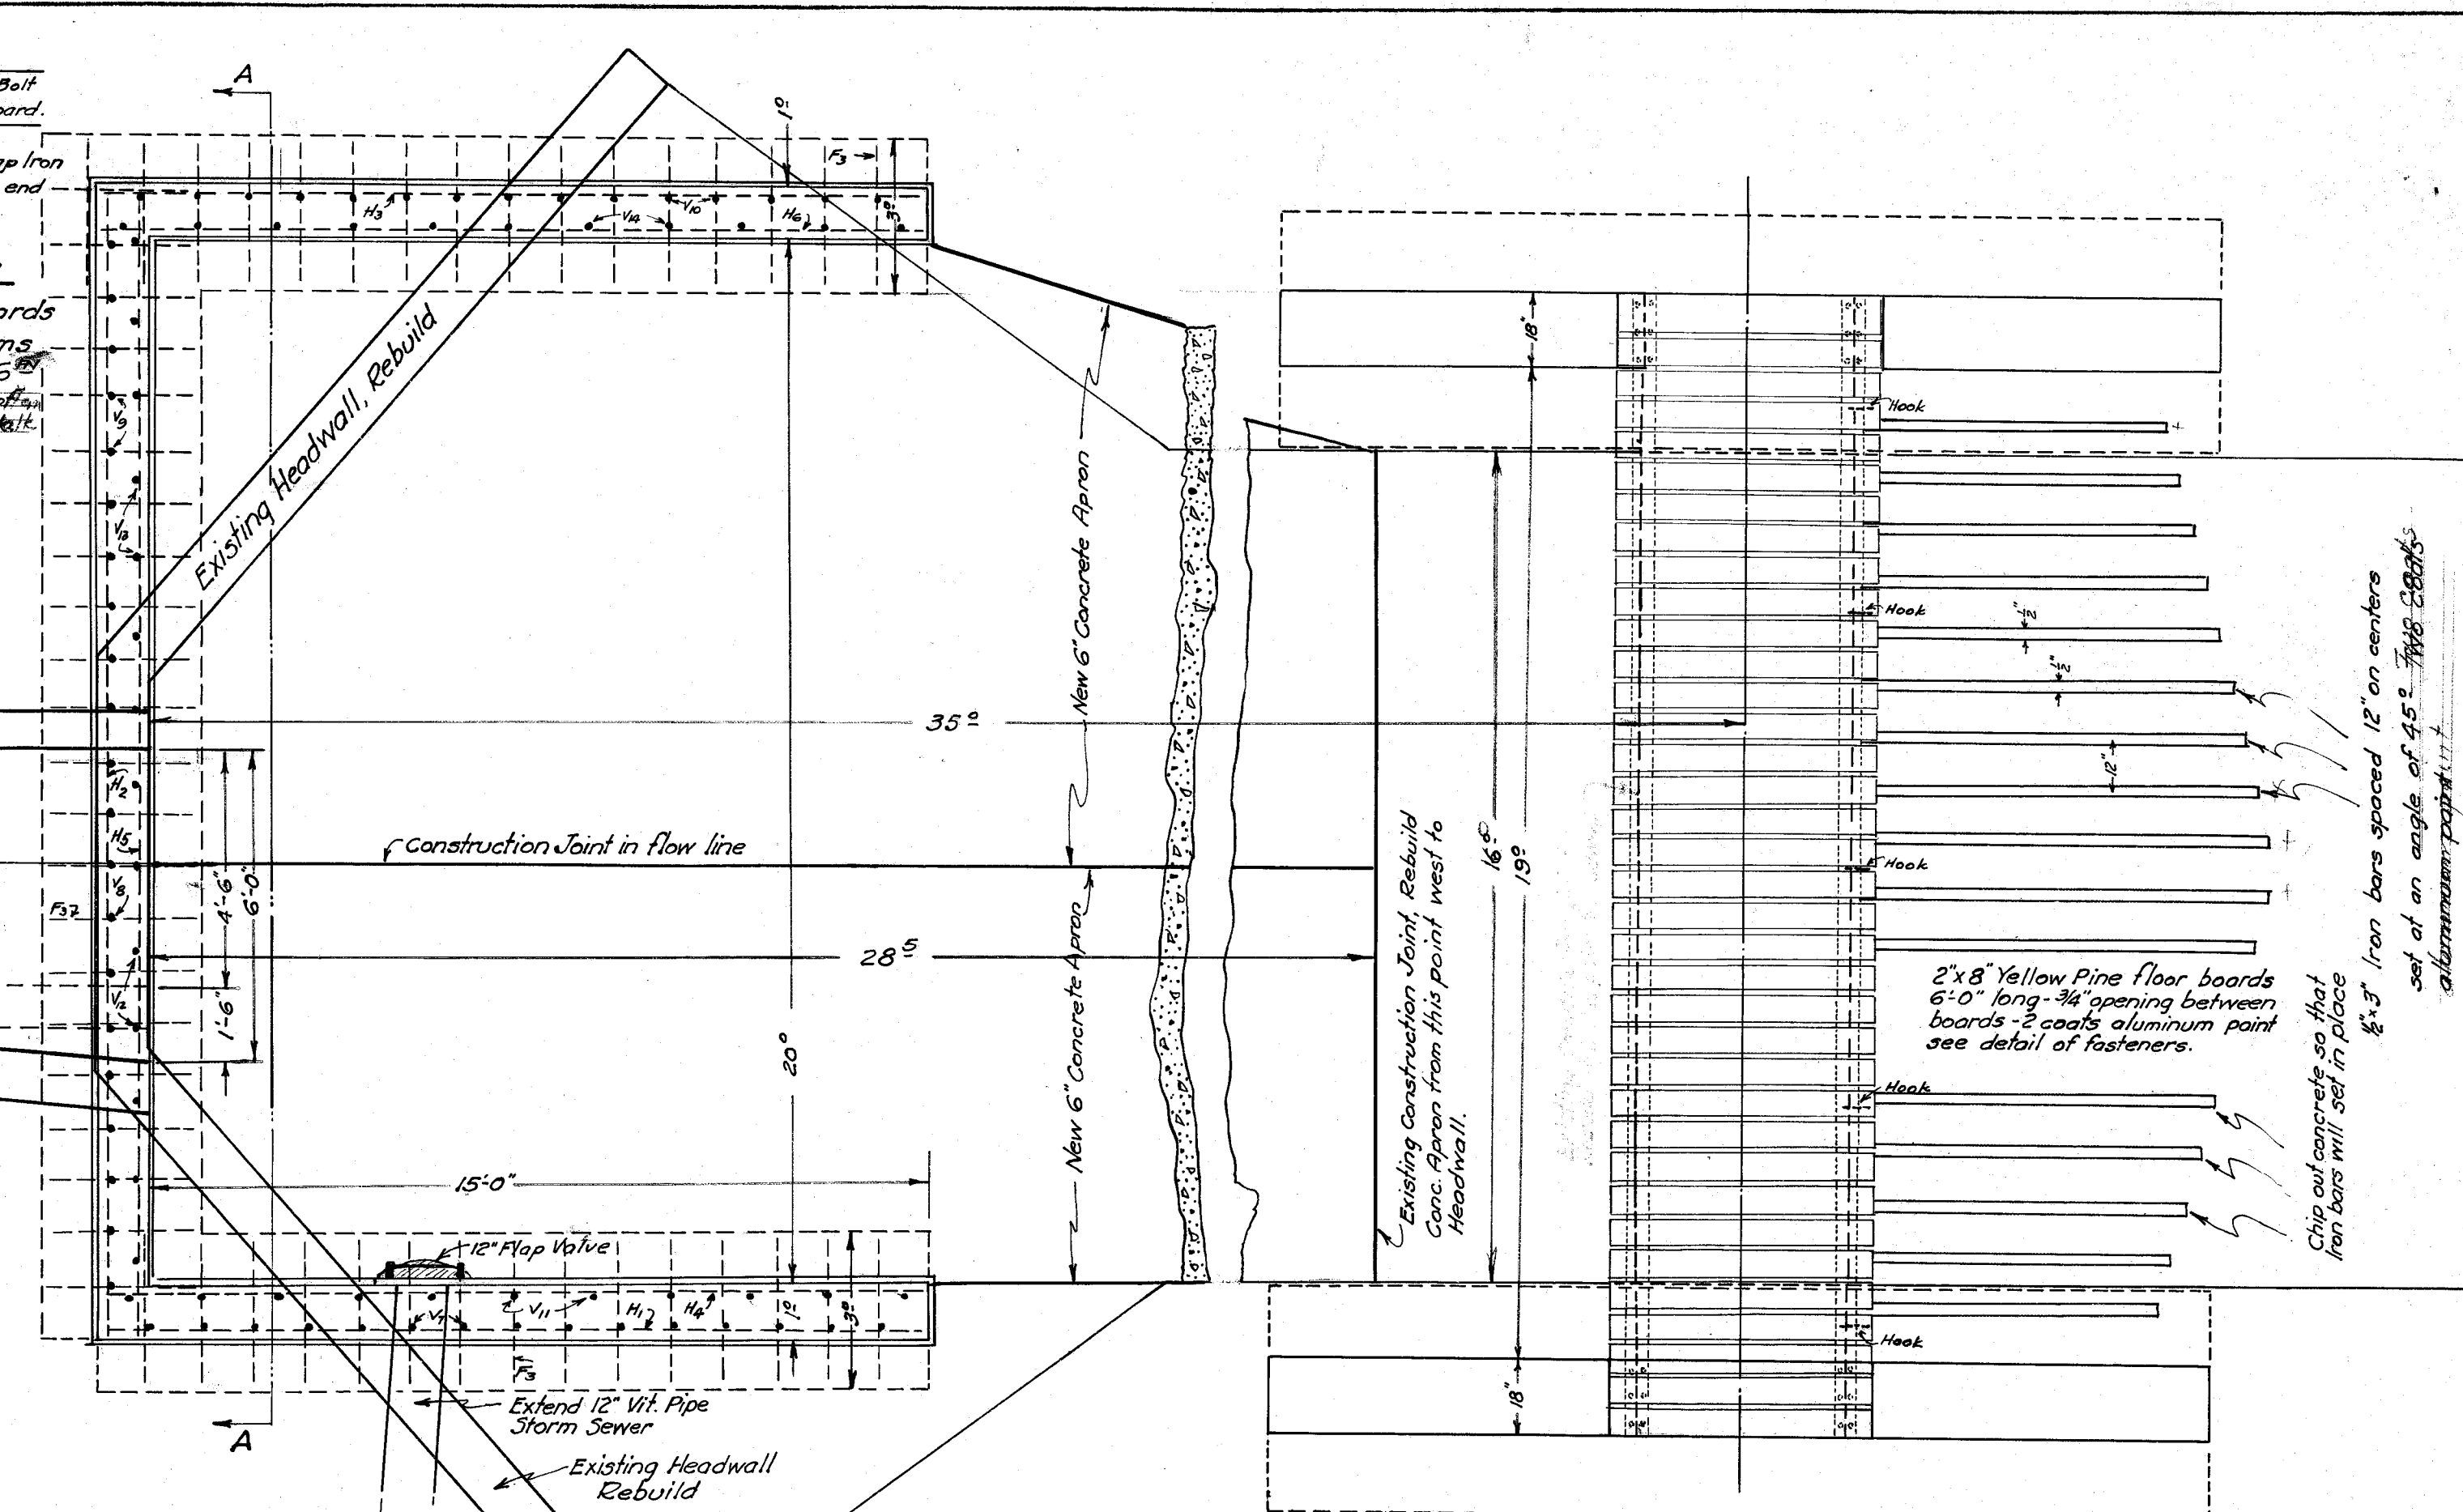


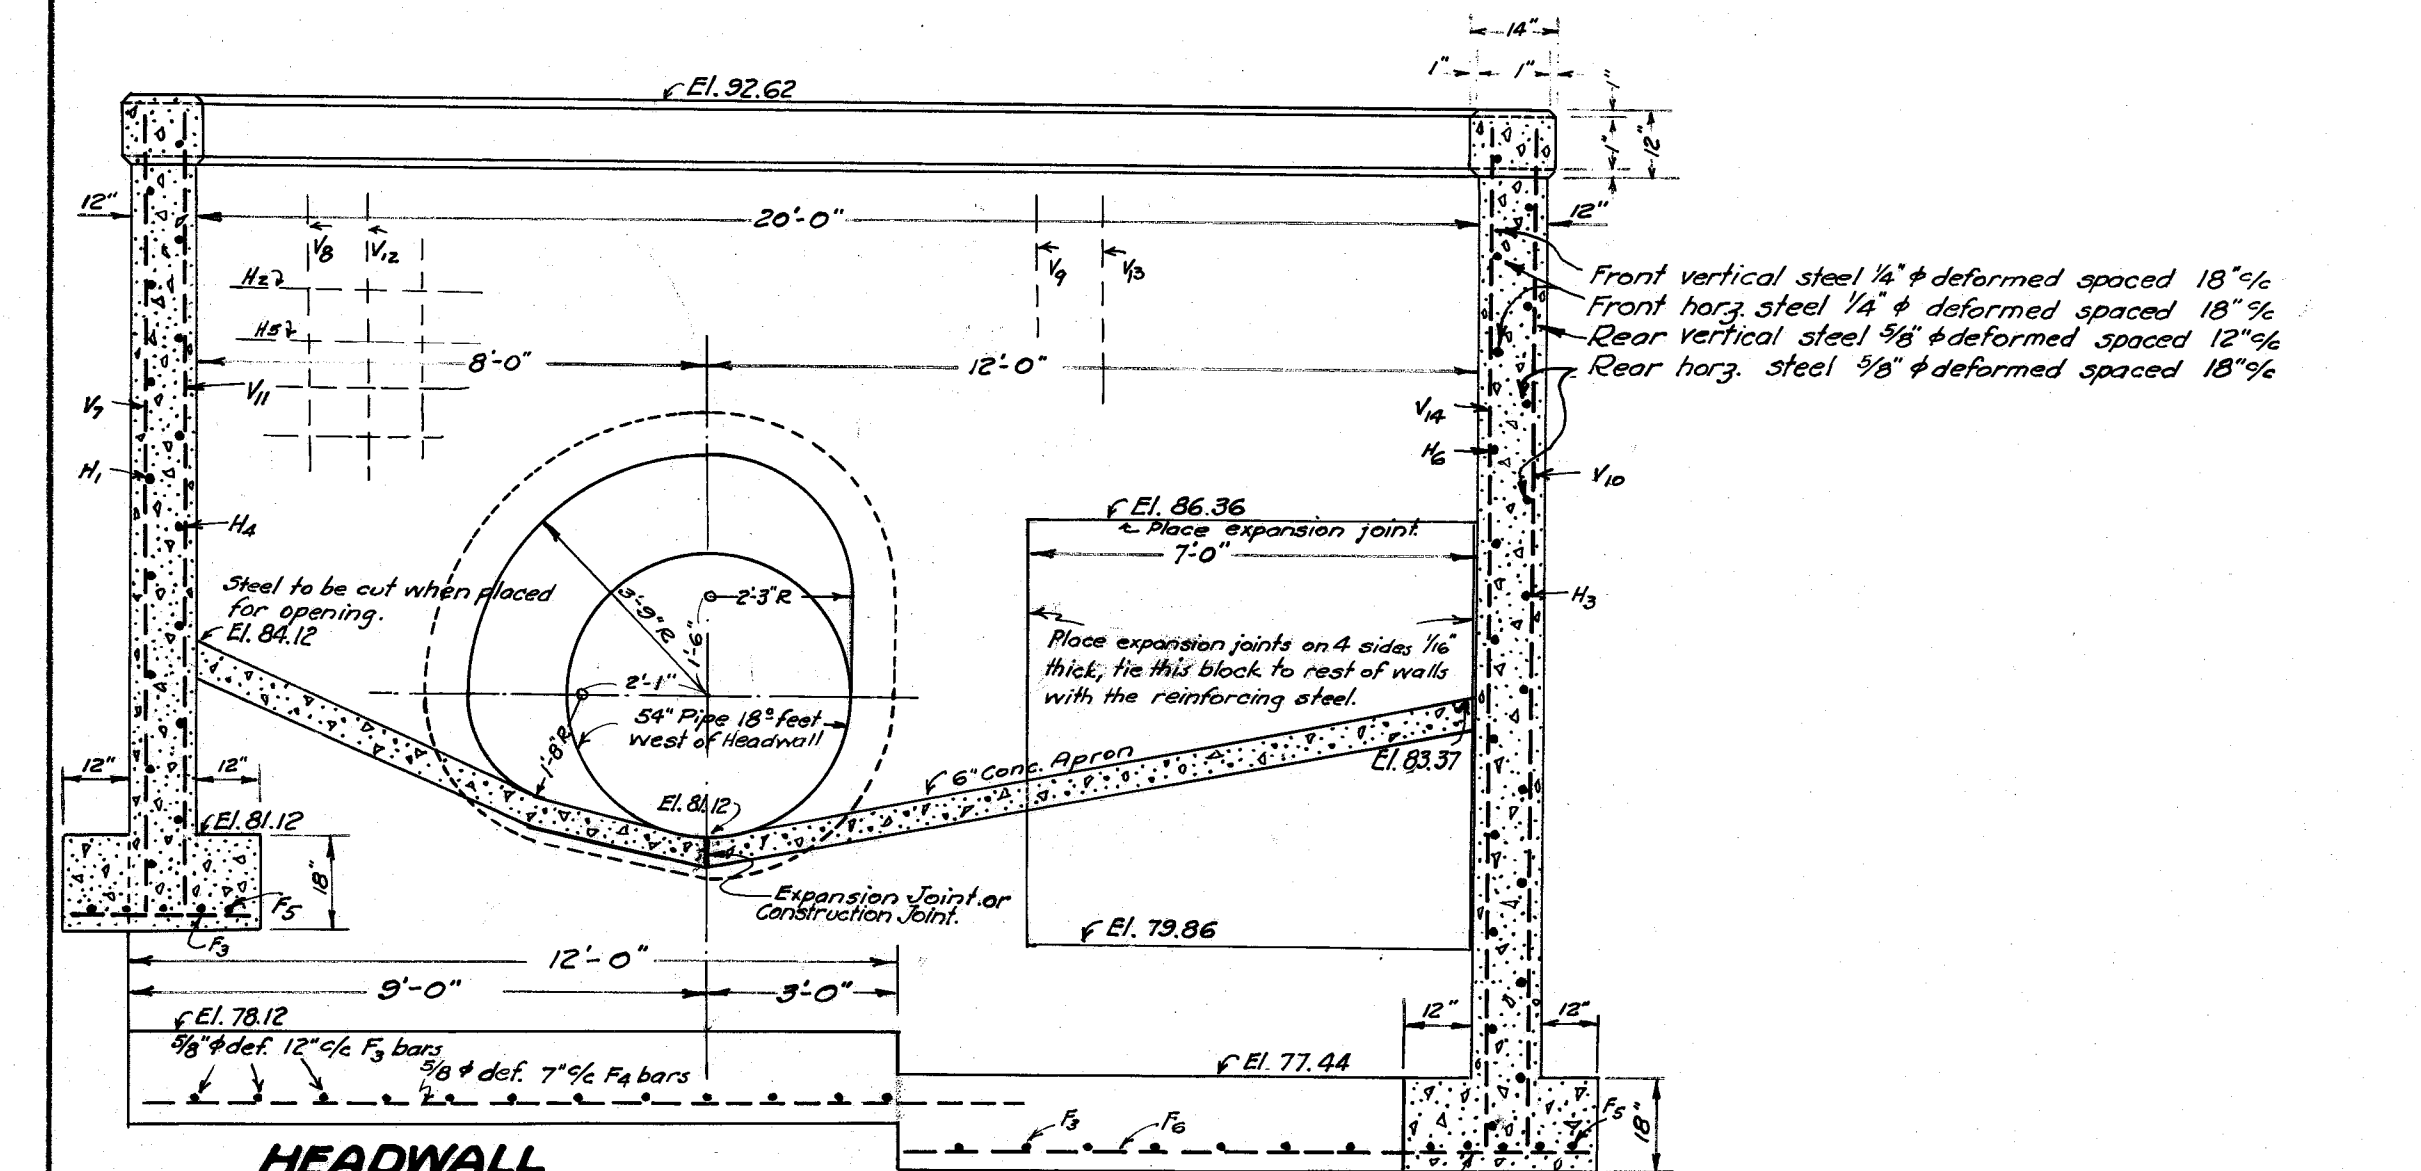

Bar No.	No. Required	Size	Length	Remarks
F ₃	53	3/8" def.	2'-8"	Straight
F ₄	5	3/8" def.	13'-6"	"
F ₅	10	3/8" def.	15'-6"	"
F ₆	5	3/8" def.	10'-0"	"
V ₇	15	3/8" def.	12'-3"	"
V ₈	11	3/8" def.	15'-3"	"
V ₉	10	3/8" def.	16'-0"	"
V ₁₀	13	3/8" def.	16'-0"	"
V ₁₁	11	3/8" def.	12'-3"	"
V ₁₂	7	3/8" def.	15'-3"	"
V ₁₃	7	3/8" def.	16'-0"	"
V ₁₄	11	3/8" def.	16'-0"	"
H ₁	8	3/8" def.	15'-6"	"
H ₂	10	3/8" def.	21'-6"	"
H ₃	10	3/8" def.	16'-6"	"
H ₄	8	3/8" def.	15'-6"	"
H ₅	10	3/8" def.	21'-6"	"
H ₆	10	3/8" def.	15'-6"	"

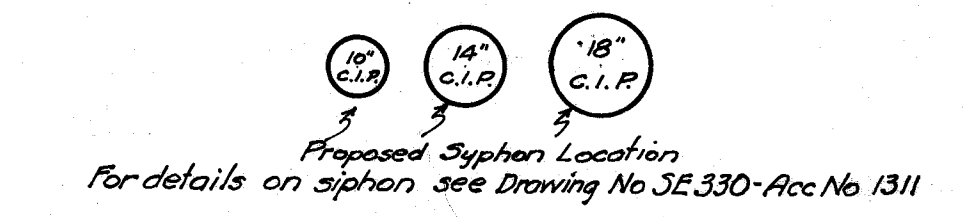

Bar No.	No. Required	Size	Length	Remarks
V ₁	8	3/8" def.	3'-0"	Straight
V ₂	8	"	4'-0"	"
V ₃	8	"	5'-0"	"
V ₄	8	"	6'-0"	"
V ₅	8	"	7'-0"	"
V ₆	20	"	7'-0"	"
F ₁	12	"	17'-6"	"
F ₂	34	"	4'-2"	"
S ₁	12	"	14'-2"	Bent as shown

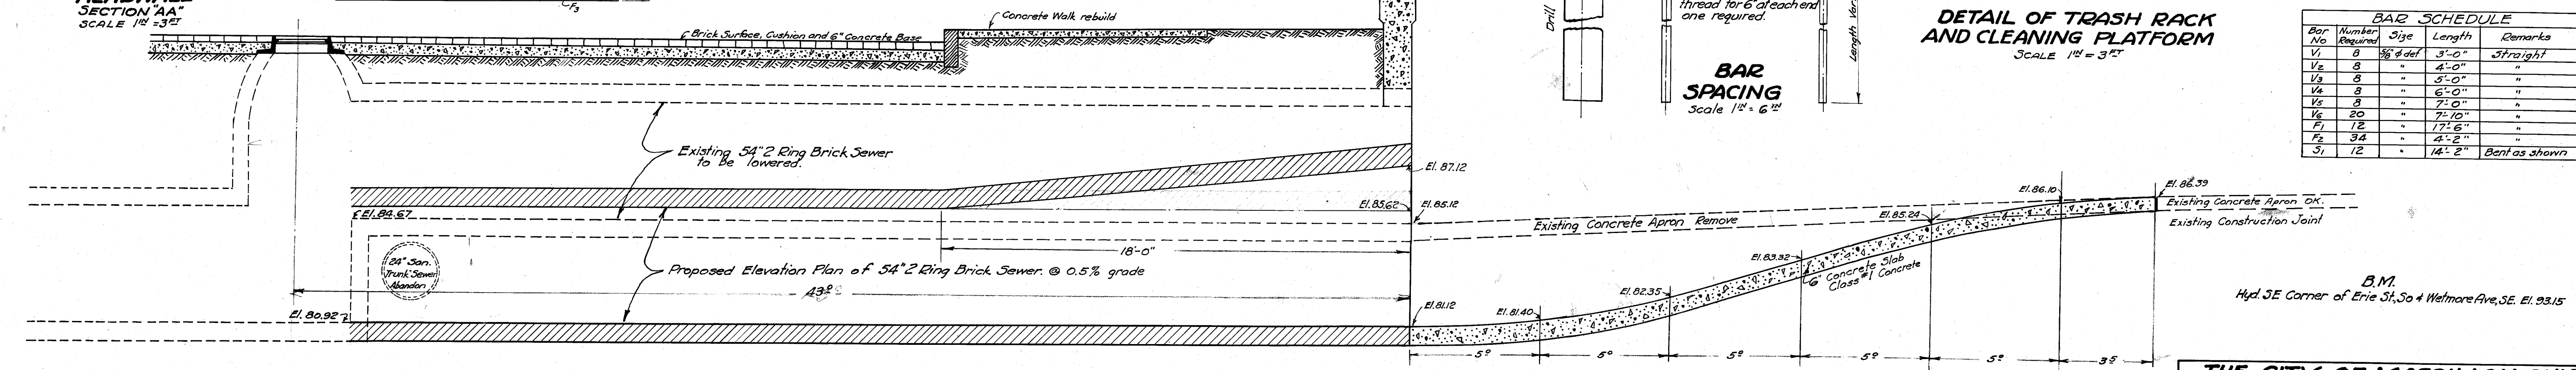

Approved State Board of Health Mar. 18 1938

THE CITY OF MASSILLON, OHIO.
WETMORE CREEK STORM SEWER
LOWERING 54" 2 RING BRICK SEWER

APPROVED
CITY ENGINEER
DEPT. OF PUBLIC SERVICE
ENGINEERING DIVISION
February 25, 1937
Scale as noted

FILE NO. SE 331 - ACC. NO. 1312