

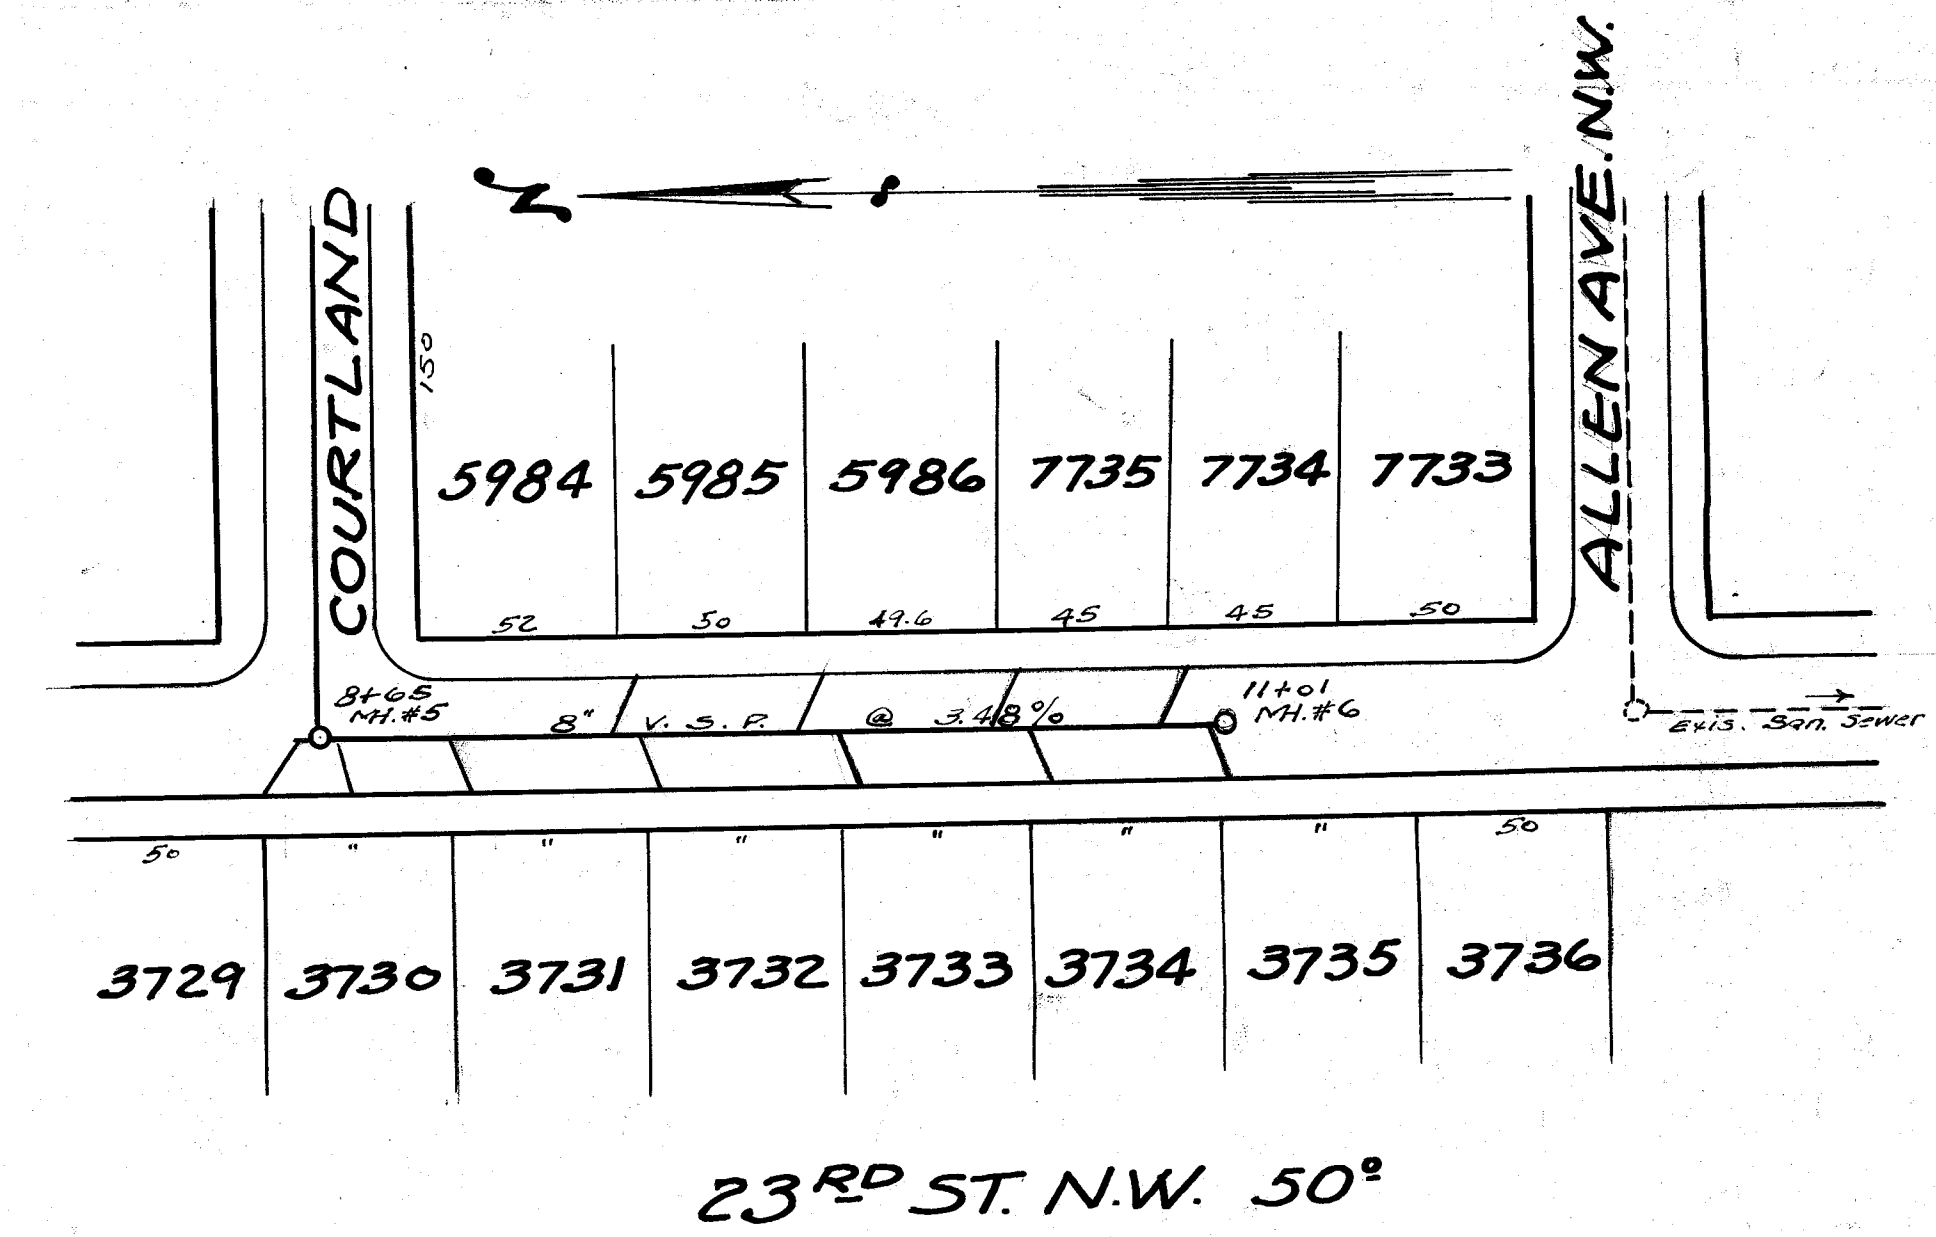


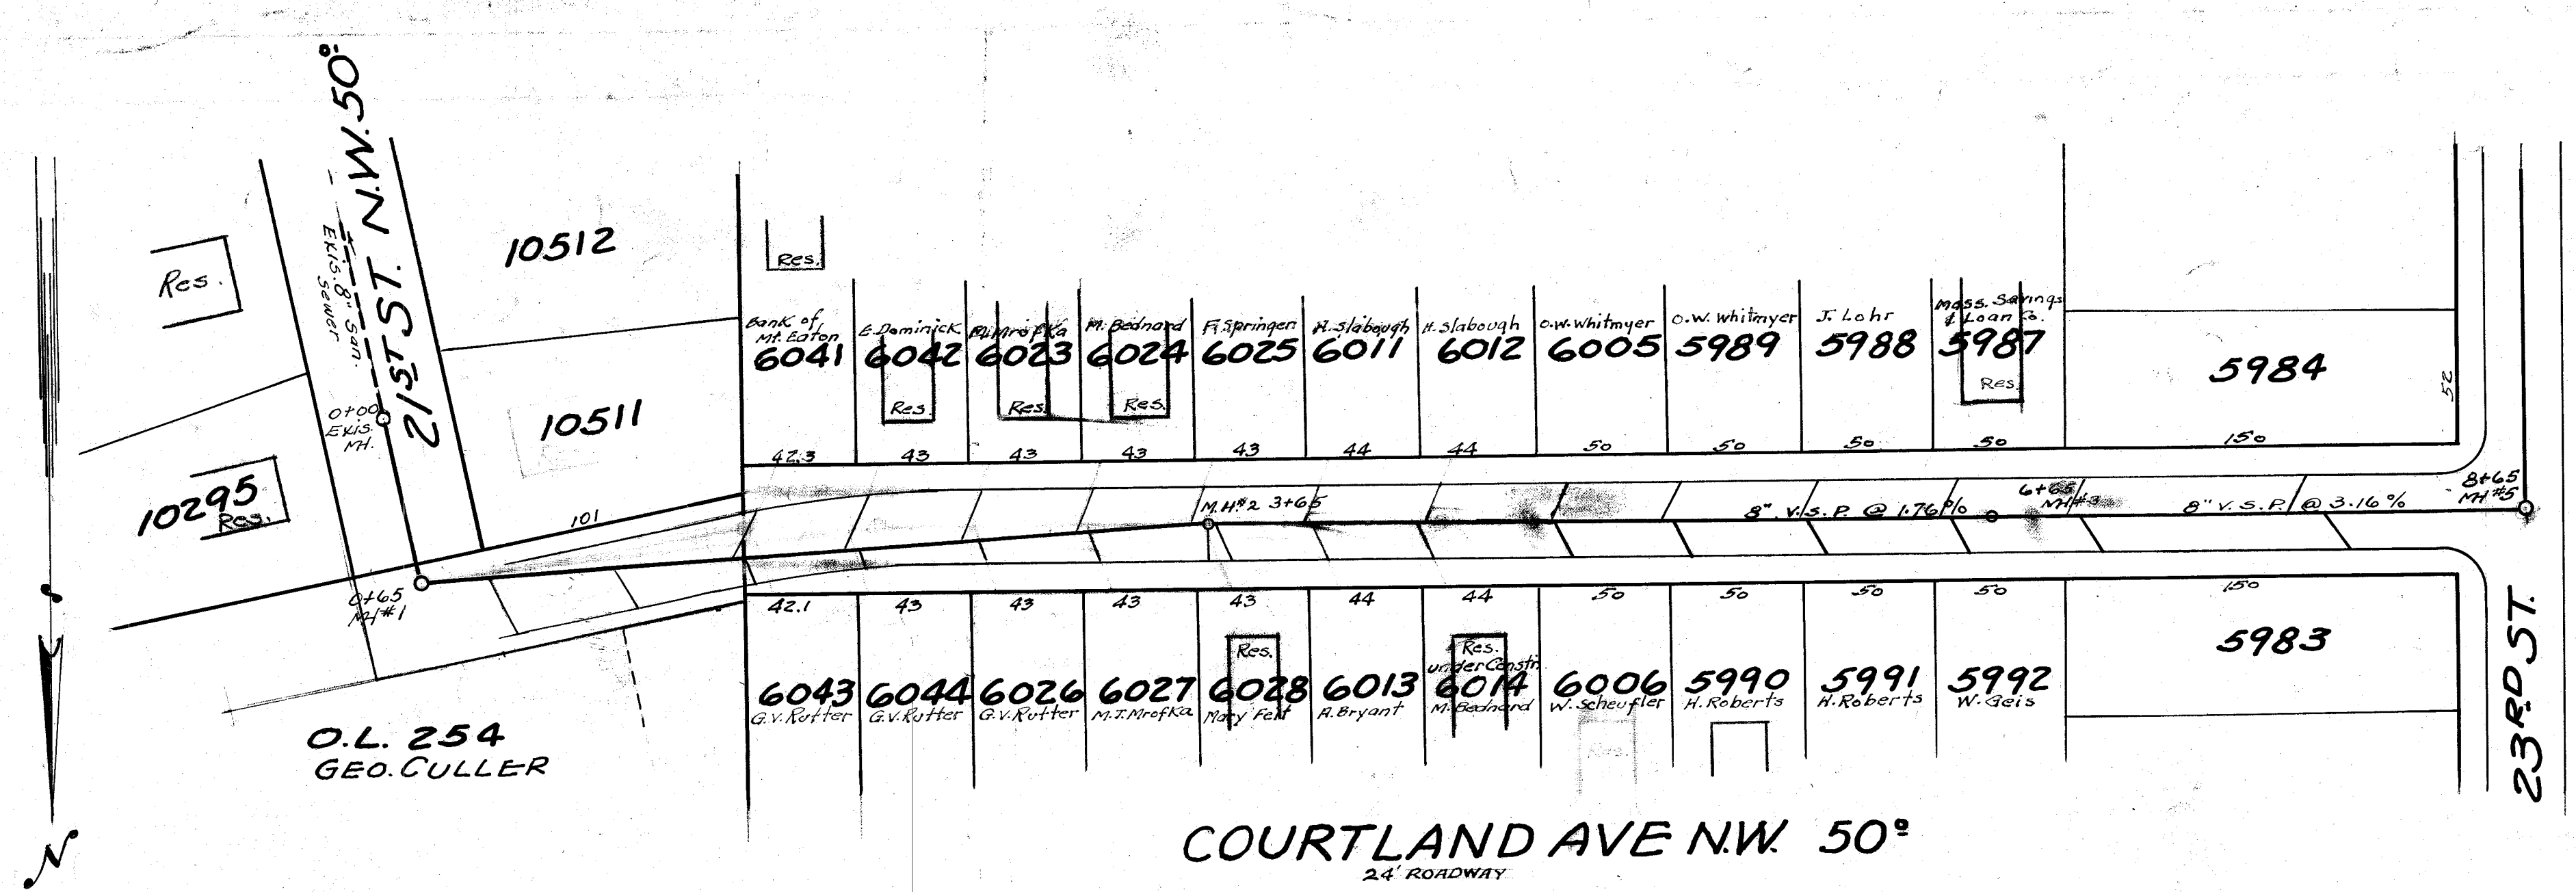

-BENCH MARKS-
 1. Hyd.-End of 21ST ST. N.W.-Elev.=208.95
 2. Hyd. on 23RD ST. N.W. opposite
 Courtland Ave. N.W.
 Elev.=229.05

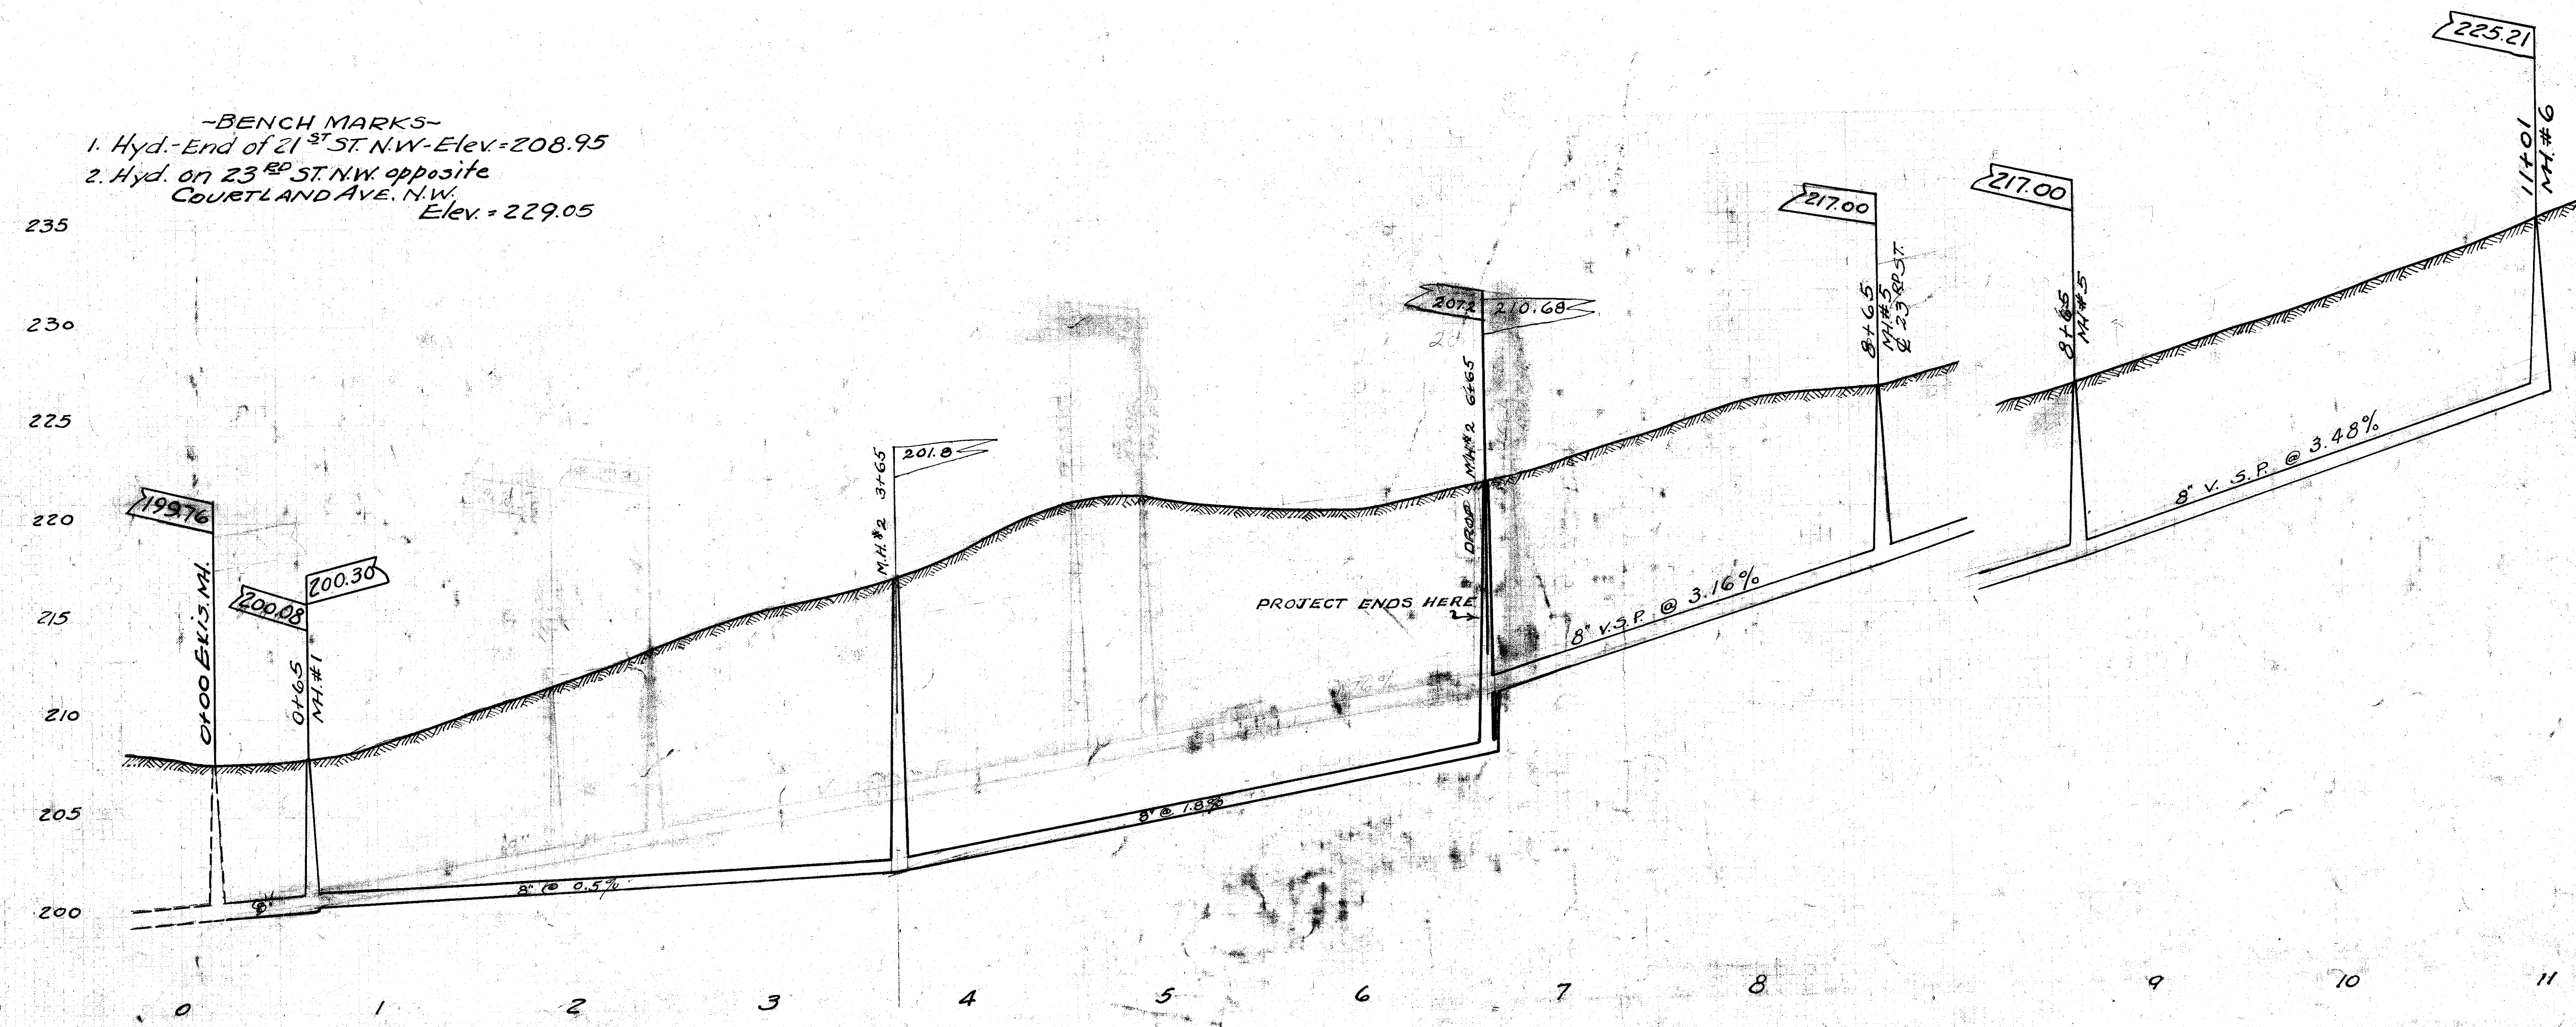

Approved State Board Health 3-5-40

CITY OF MASSILLON, OHIO.			
COURTLAND AVE. N.W.			
SAN. SEWER			
FROM 21 ST ST. N.W. TO 23 RD ST. N.W.			
Approved	<i>C. E. Rice</i> CITY ENGINEER	DEPT. OF PUBLIC SERVICE ENGINEERING DIVISION	
Dr. by H. Piper Ch. by	NOV. 4 1937	Scale: 1"=5' Ver. 1"=50' Hor.	N.B. 139 P. 25 & 26
FILE No. SE 335 ACC. No. 1318			