

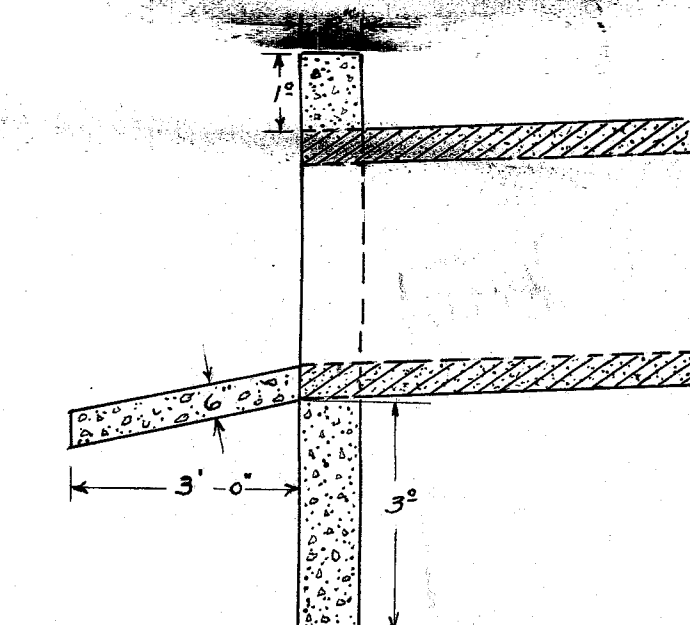
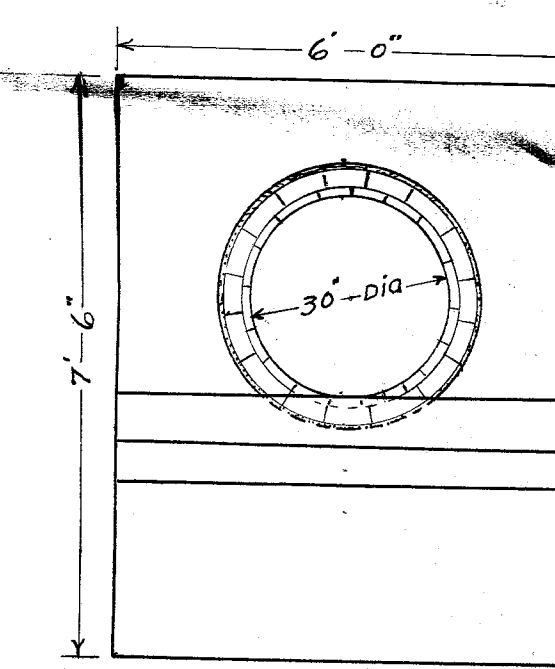
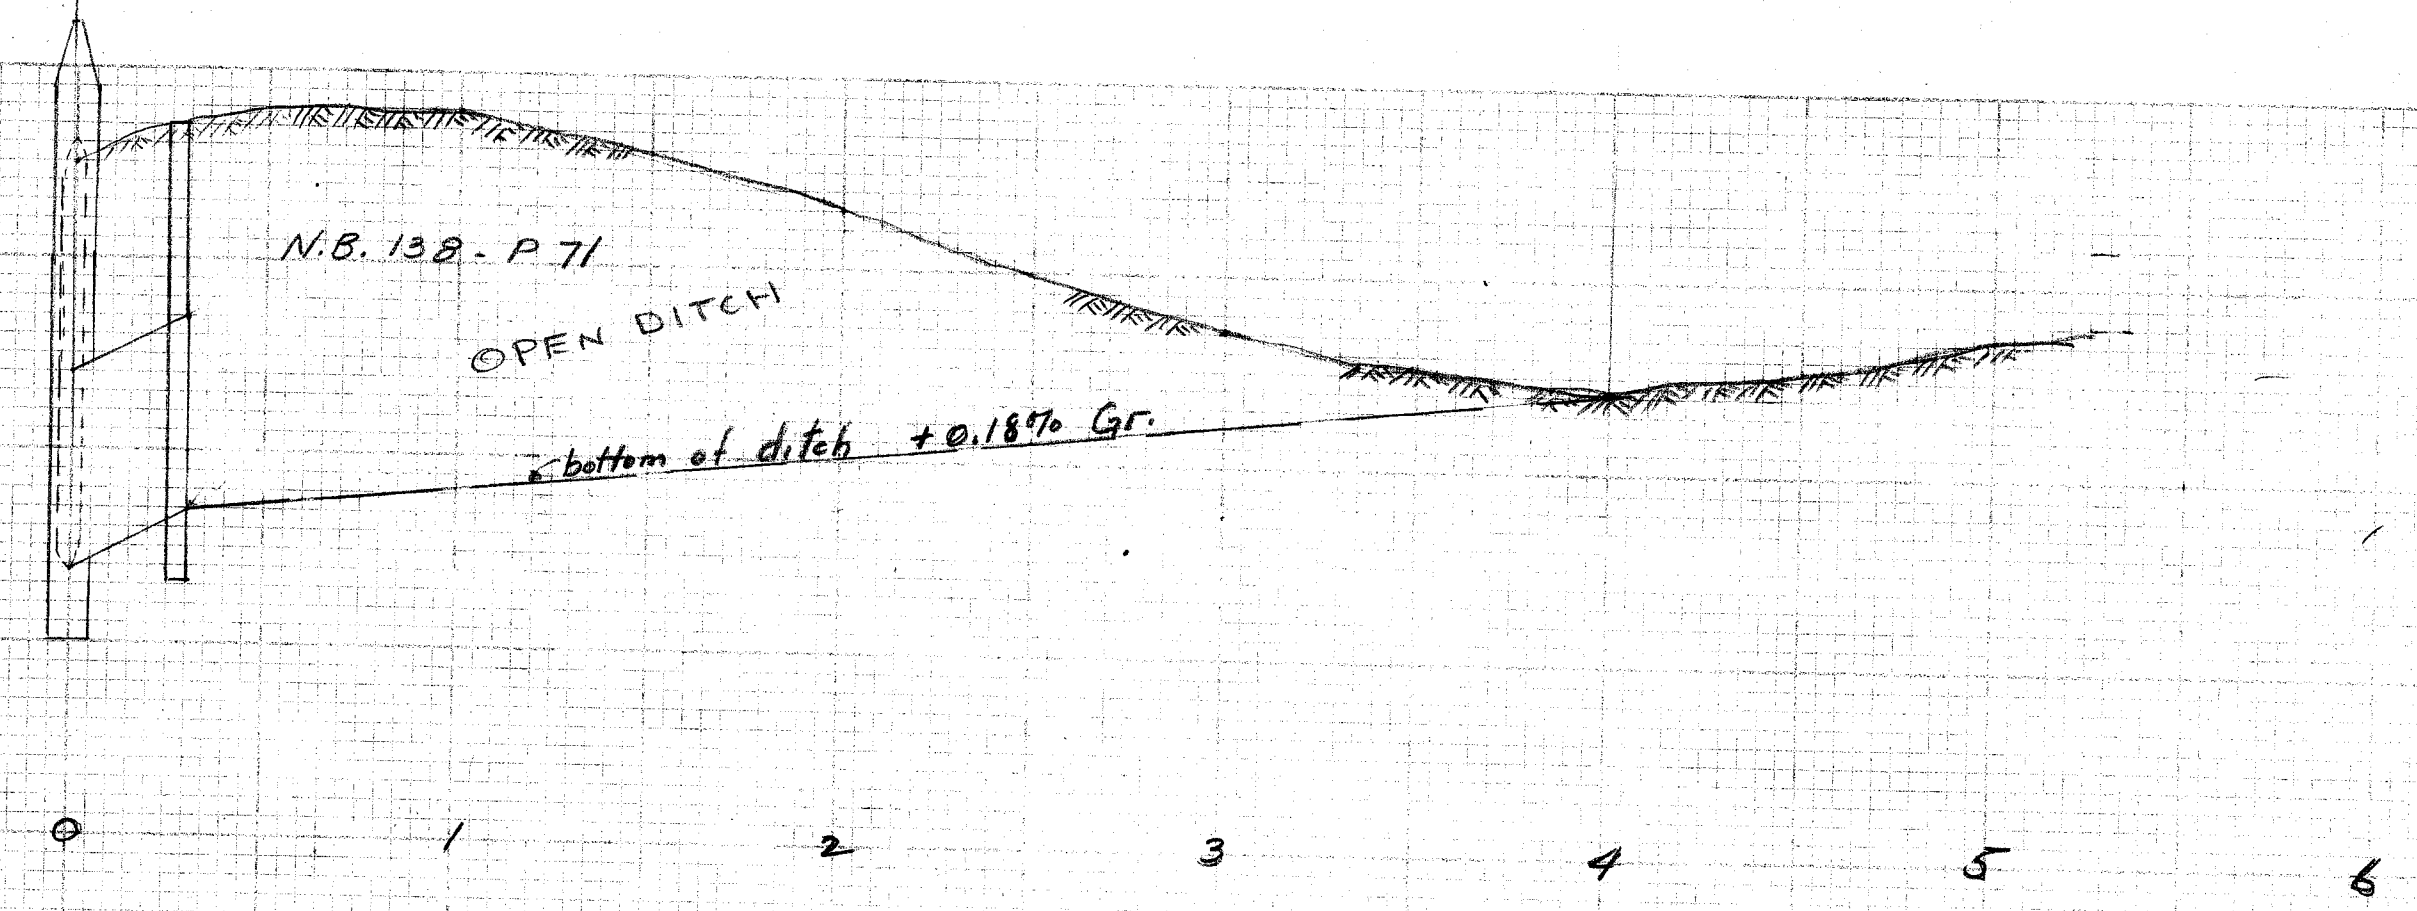


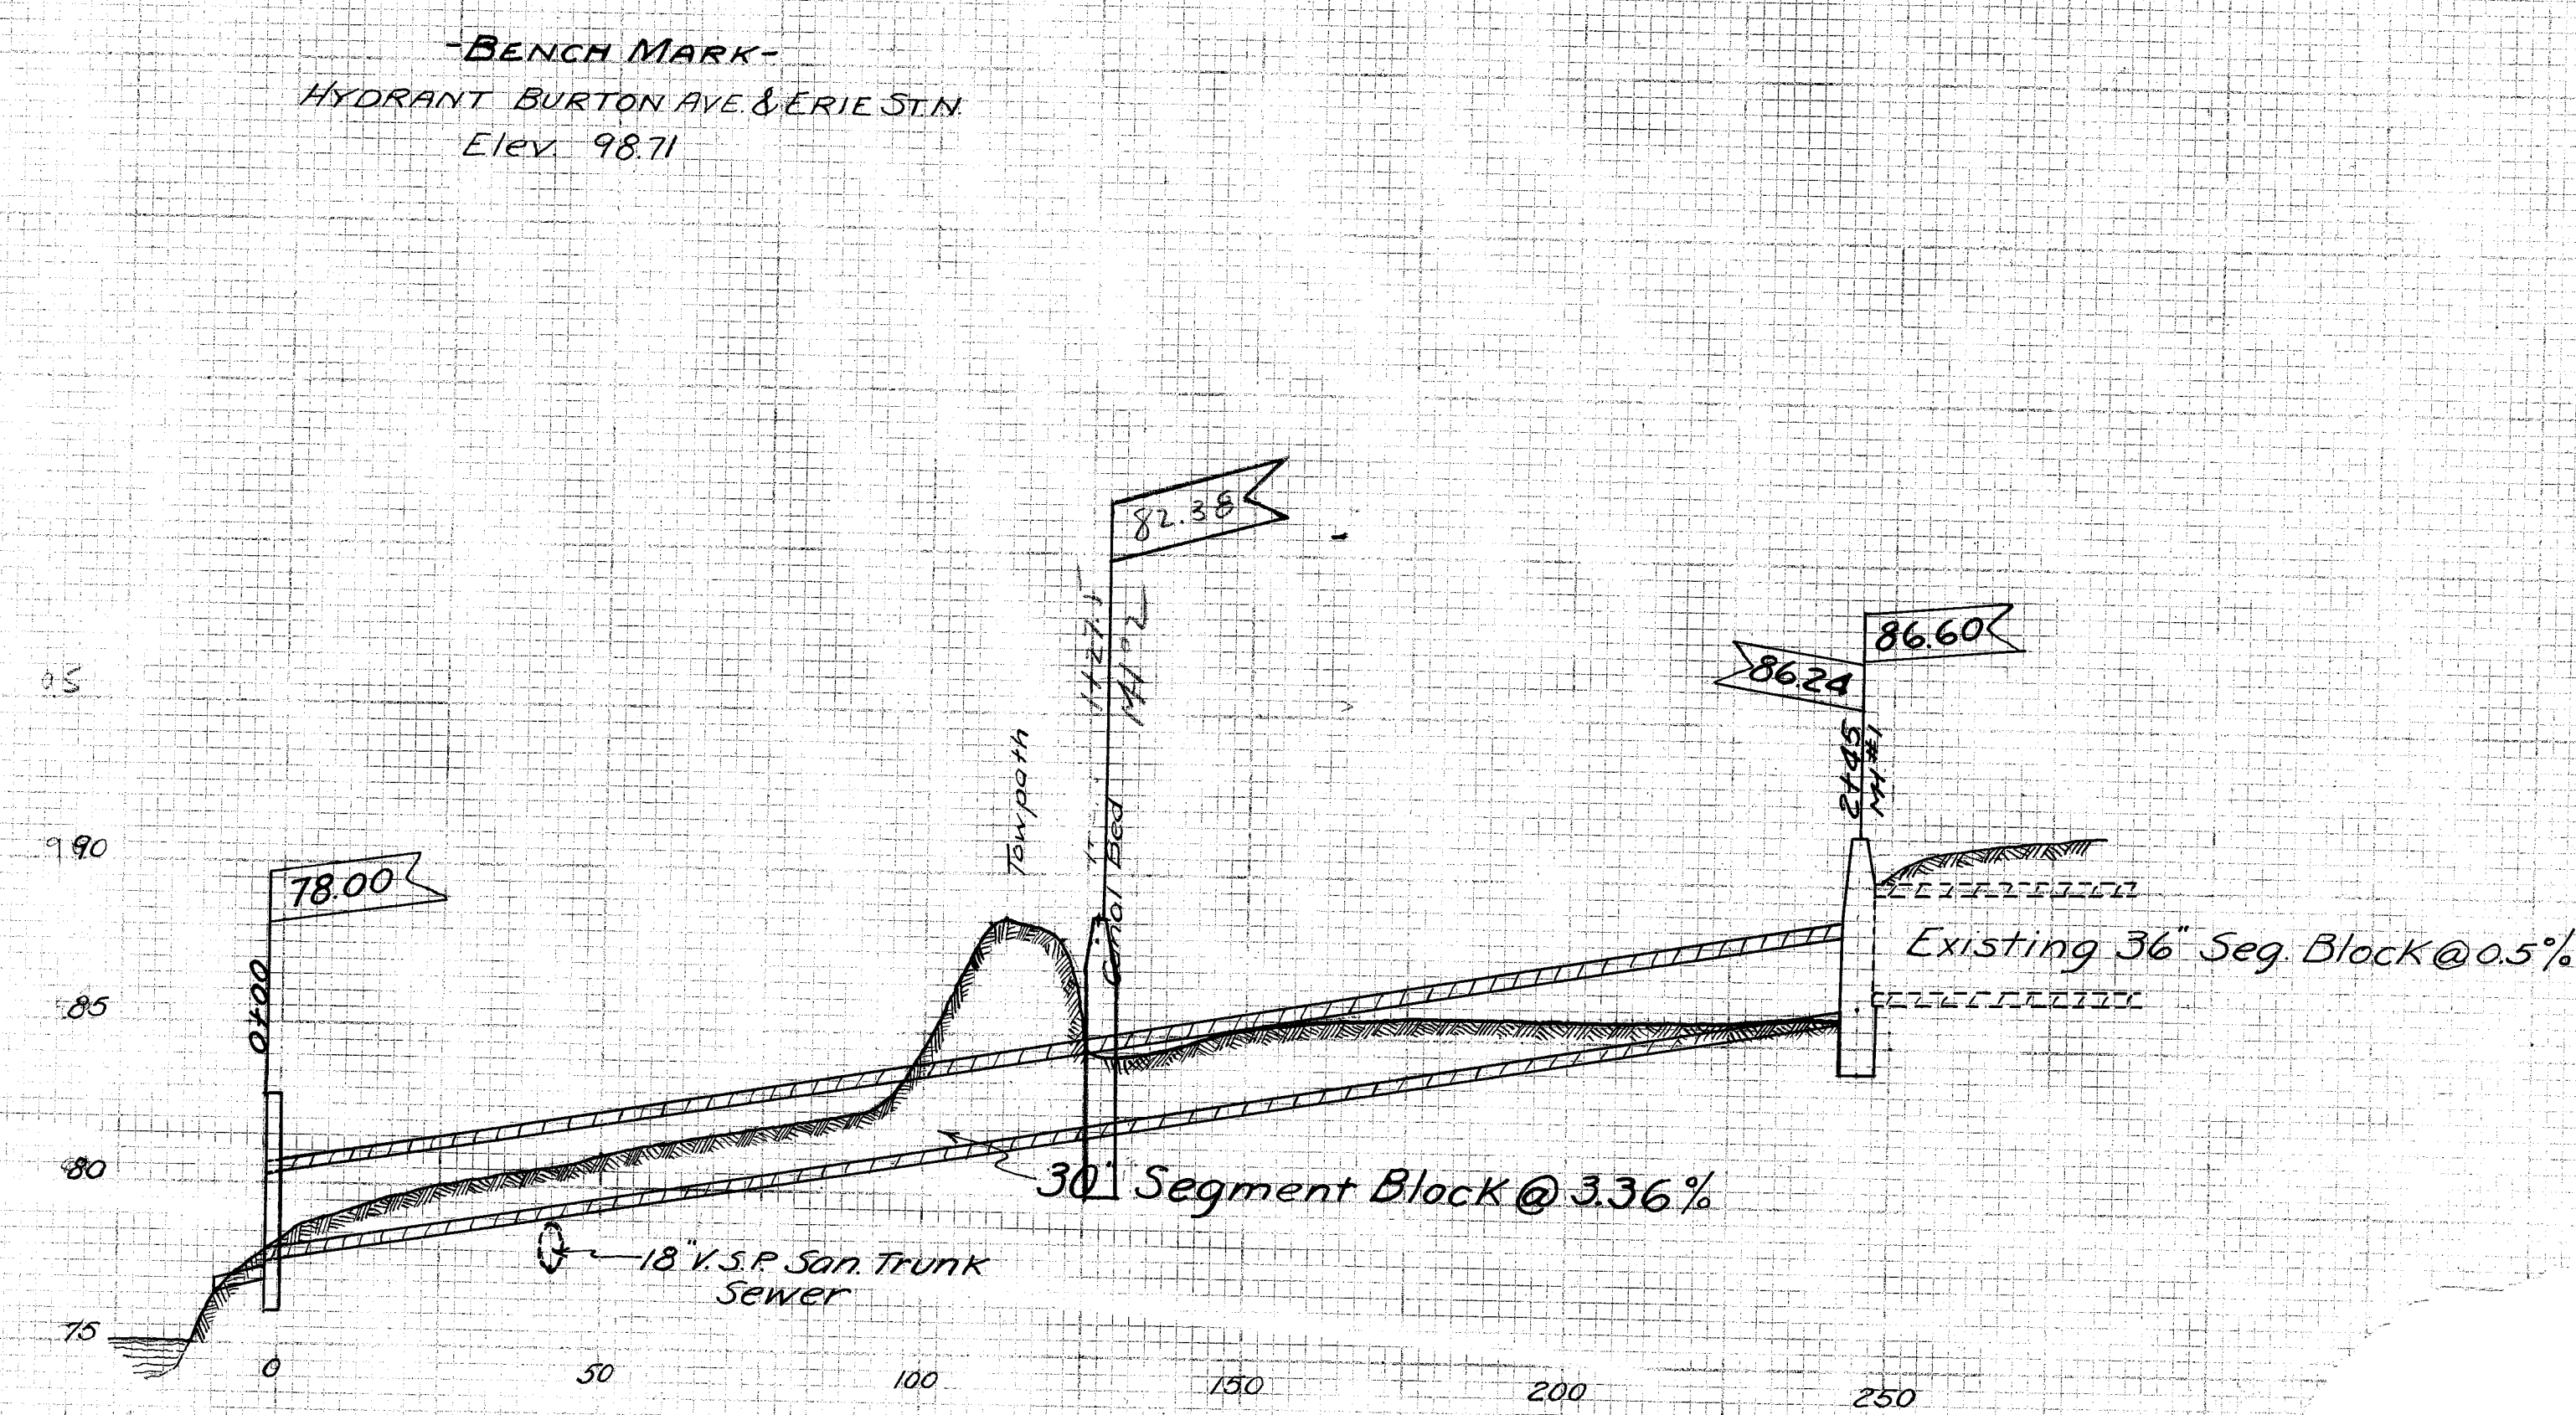

DETAIL OF HEADWALL
Class #1 Concrete
2 cu. yds. Conc. for Headwall & Apron

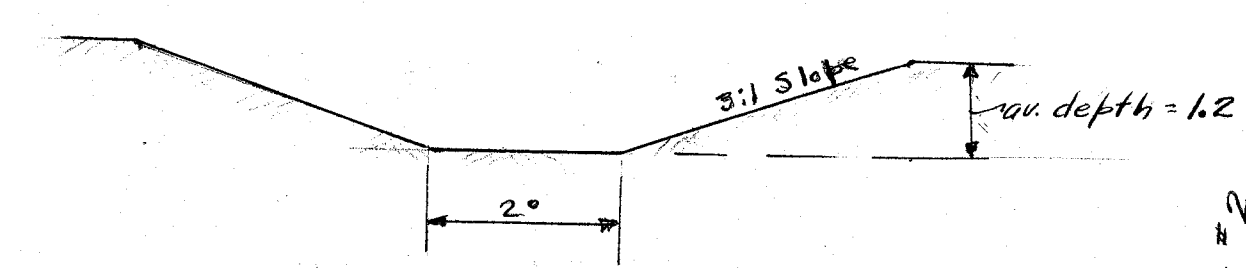

File No SE 342 Acc. No 1375