

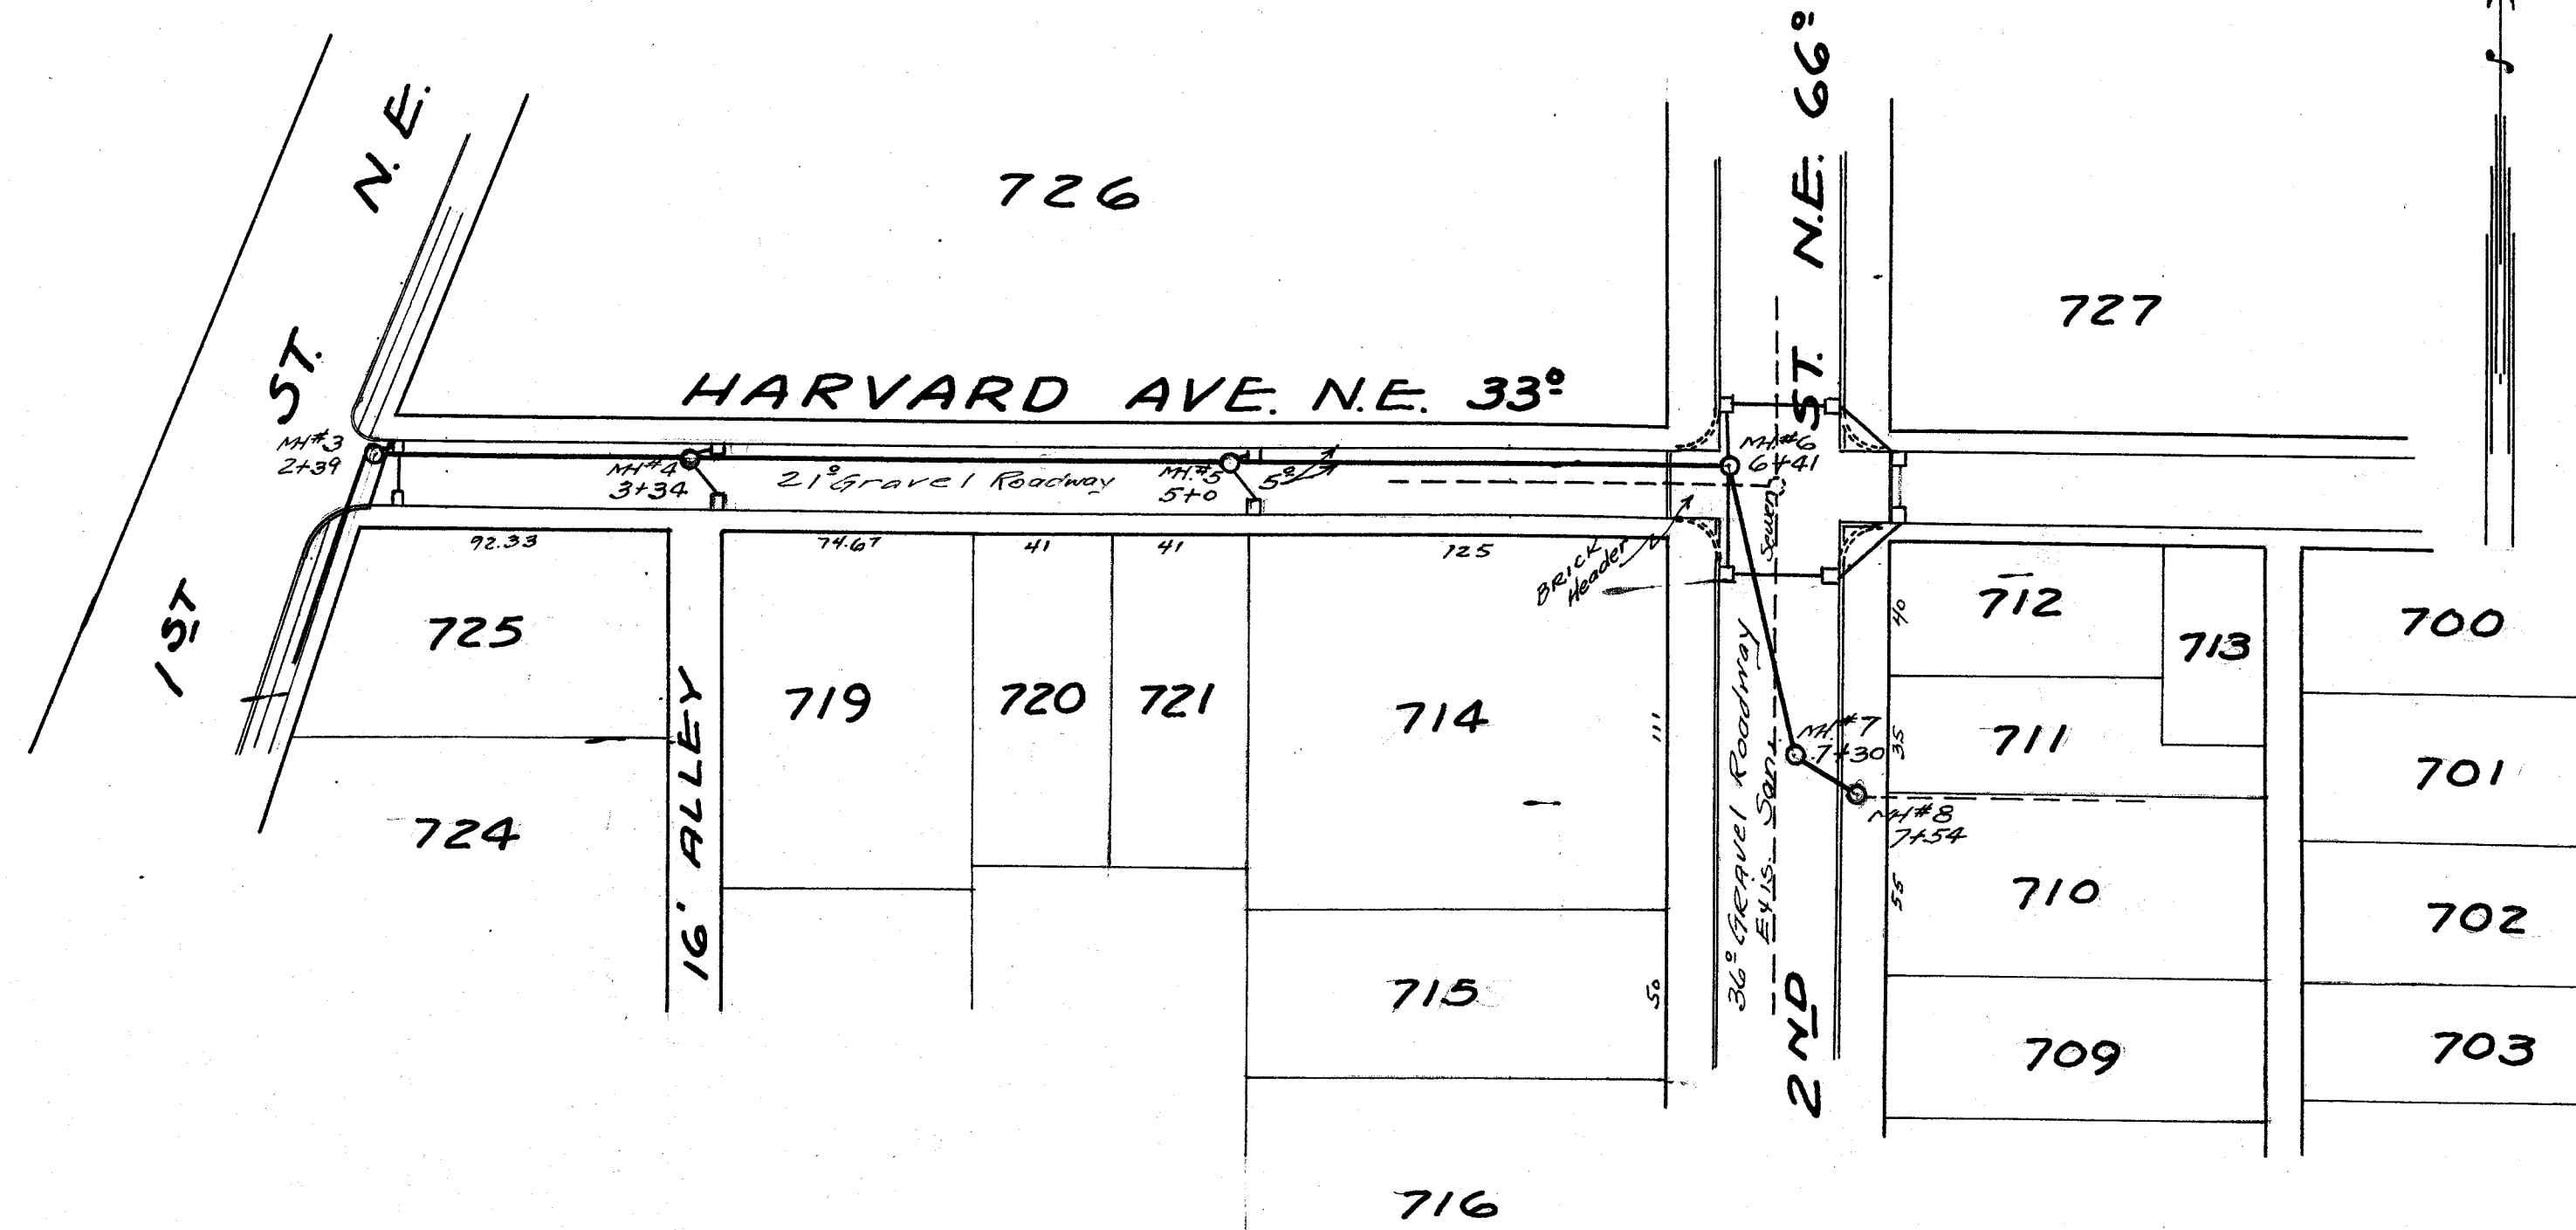


PLAN	SUBMITTED	APPROVED	DATE
NOTE BOOK	ALREADY CHECKED	DATE	
NO.			

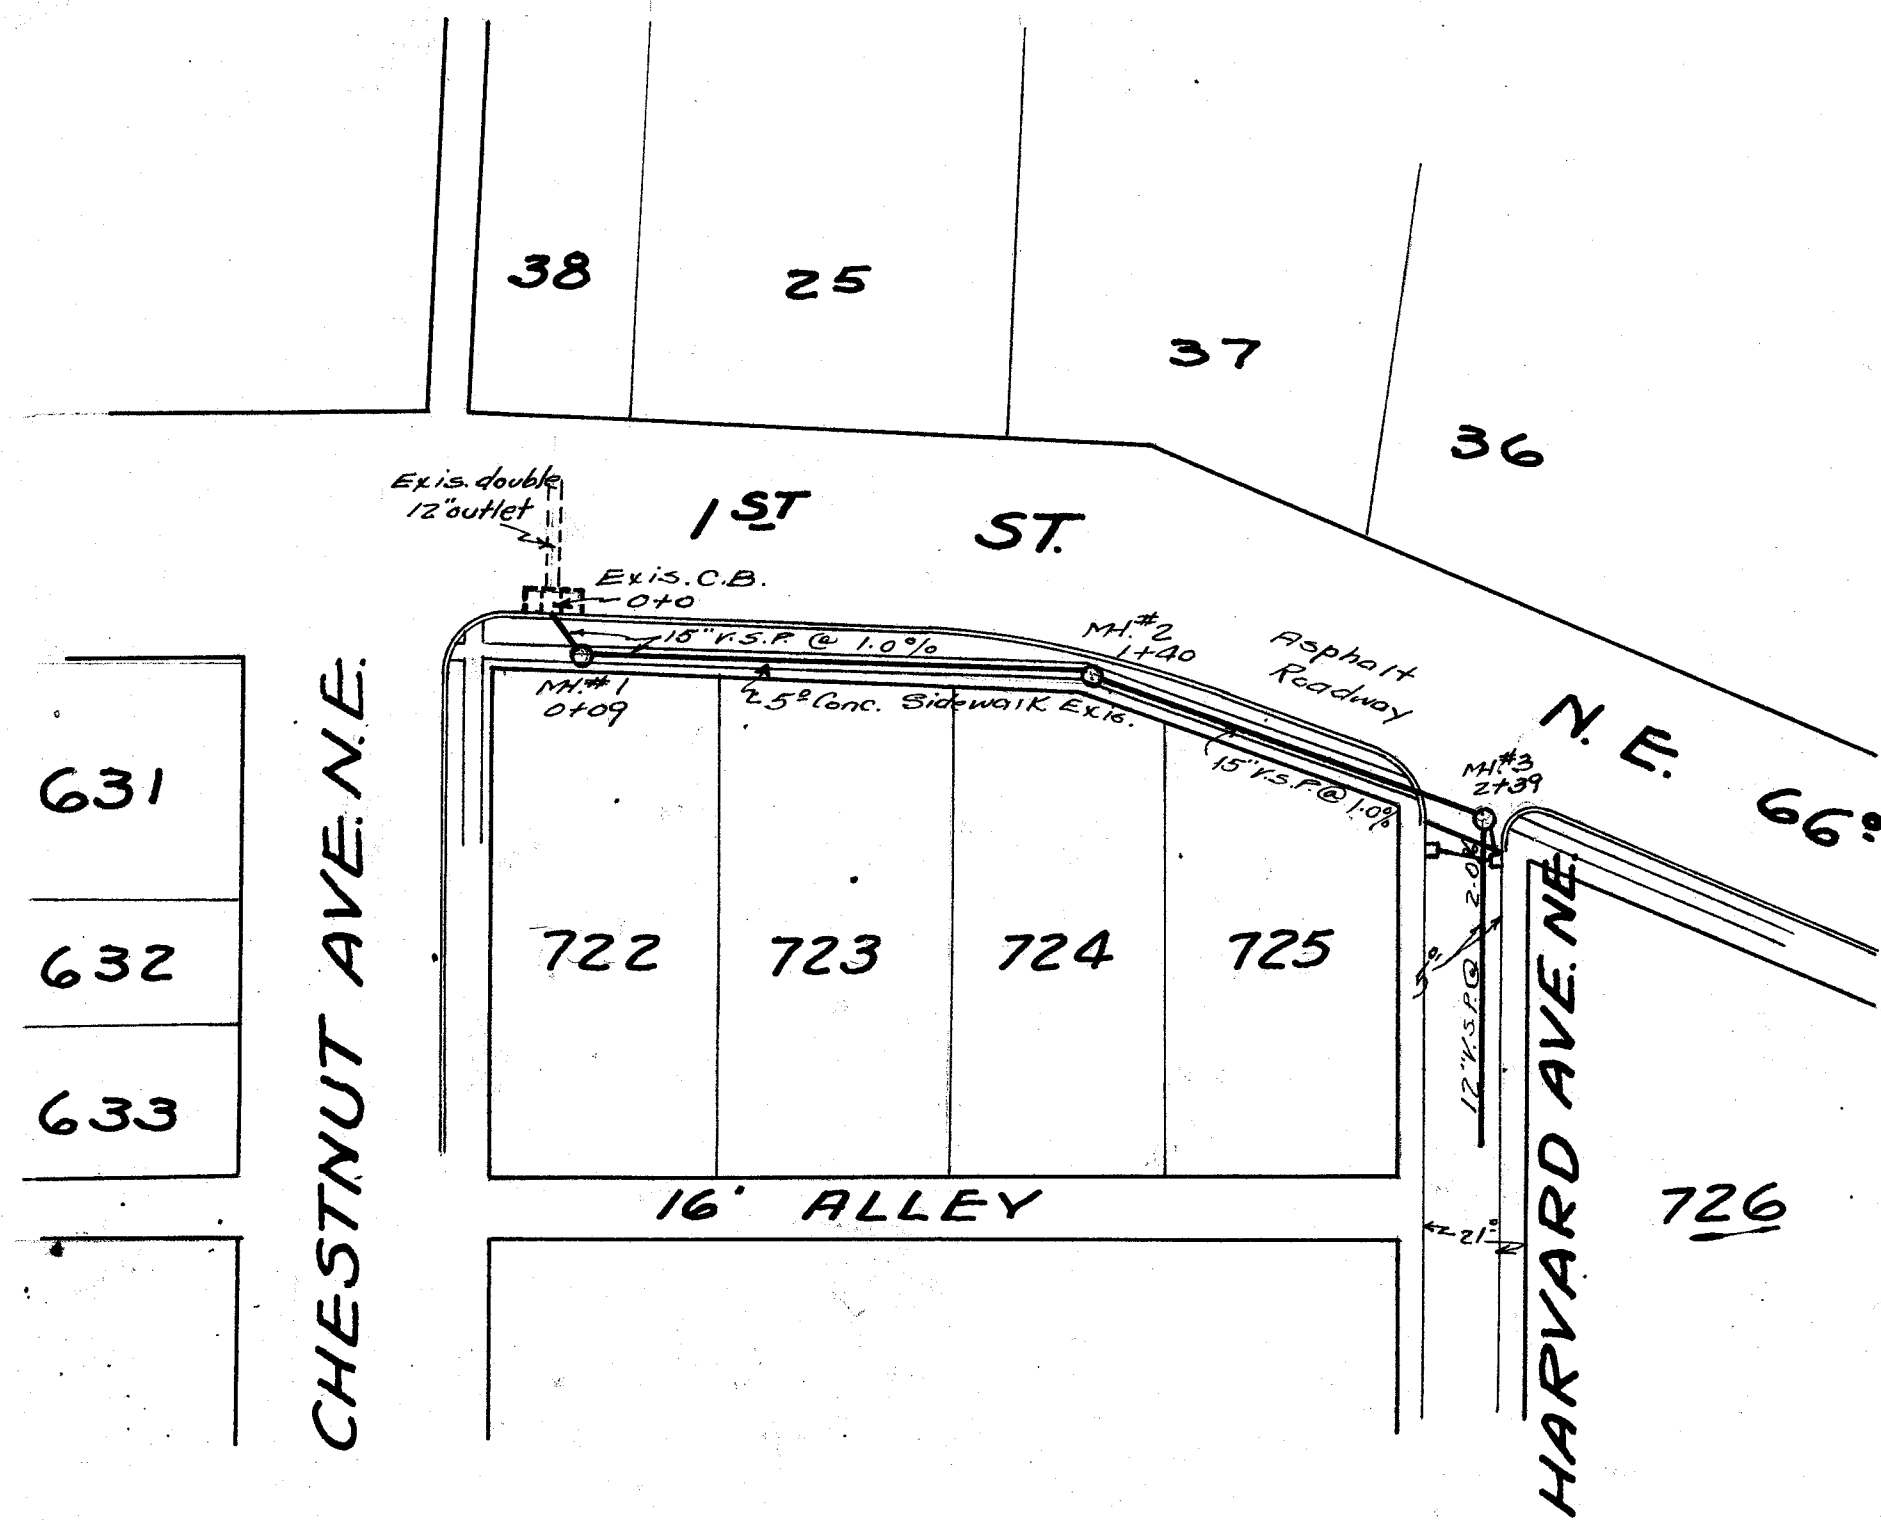

- BENCH MARKS
1. Hyd. Chestnut & 1st St. N.E. Elev. = 87.42
 2. Hyd. Harvard & 2nd St. N.E. Elev. = 108.63

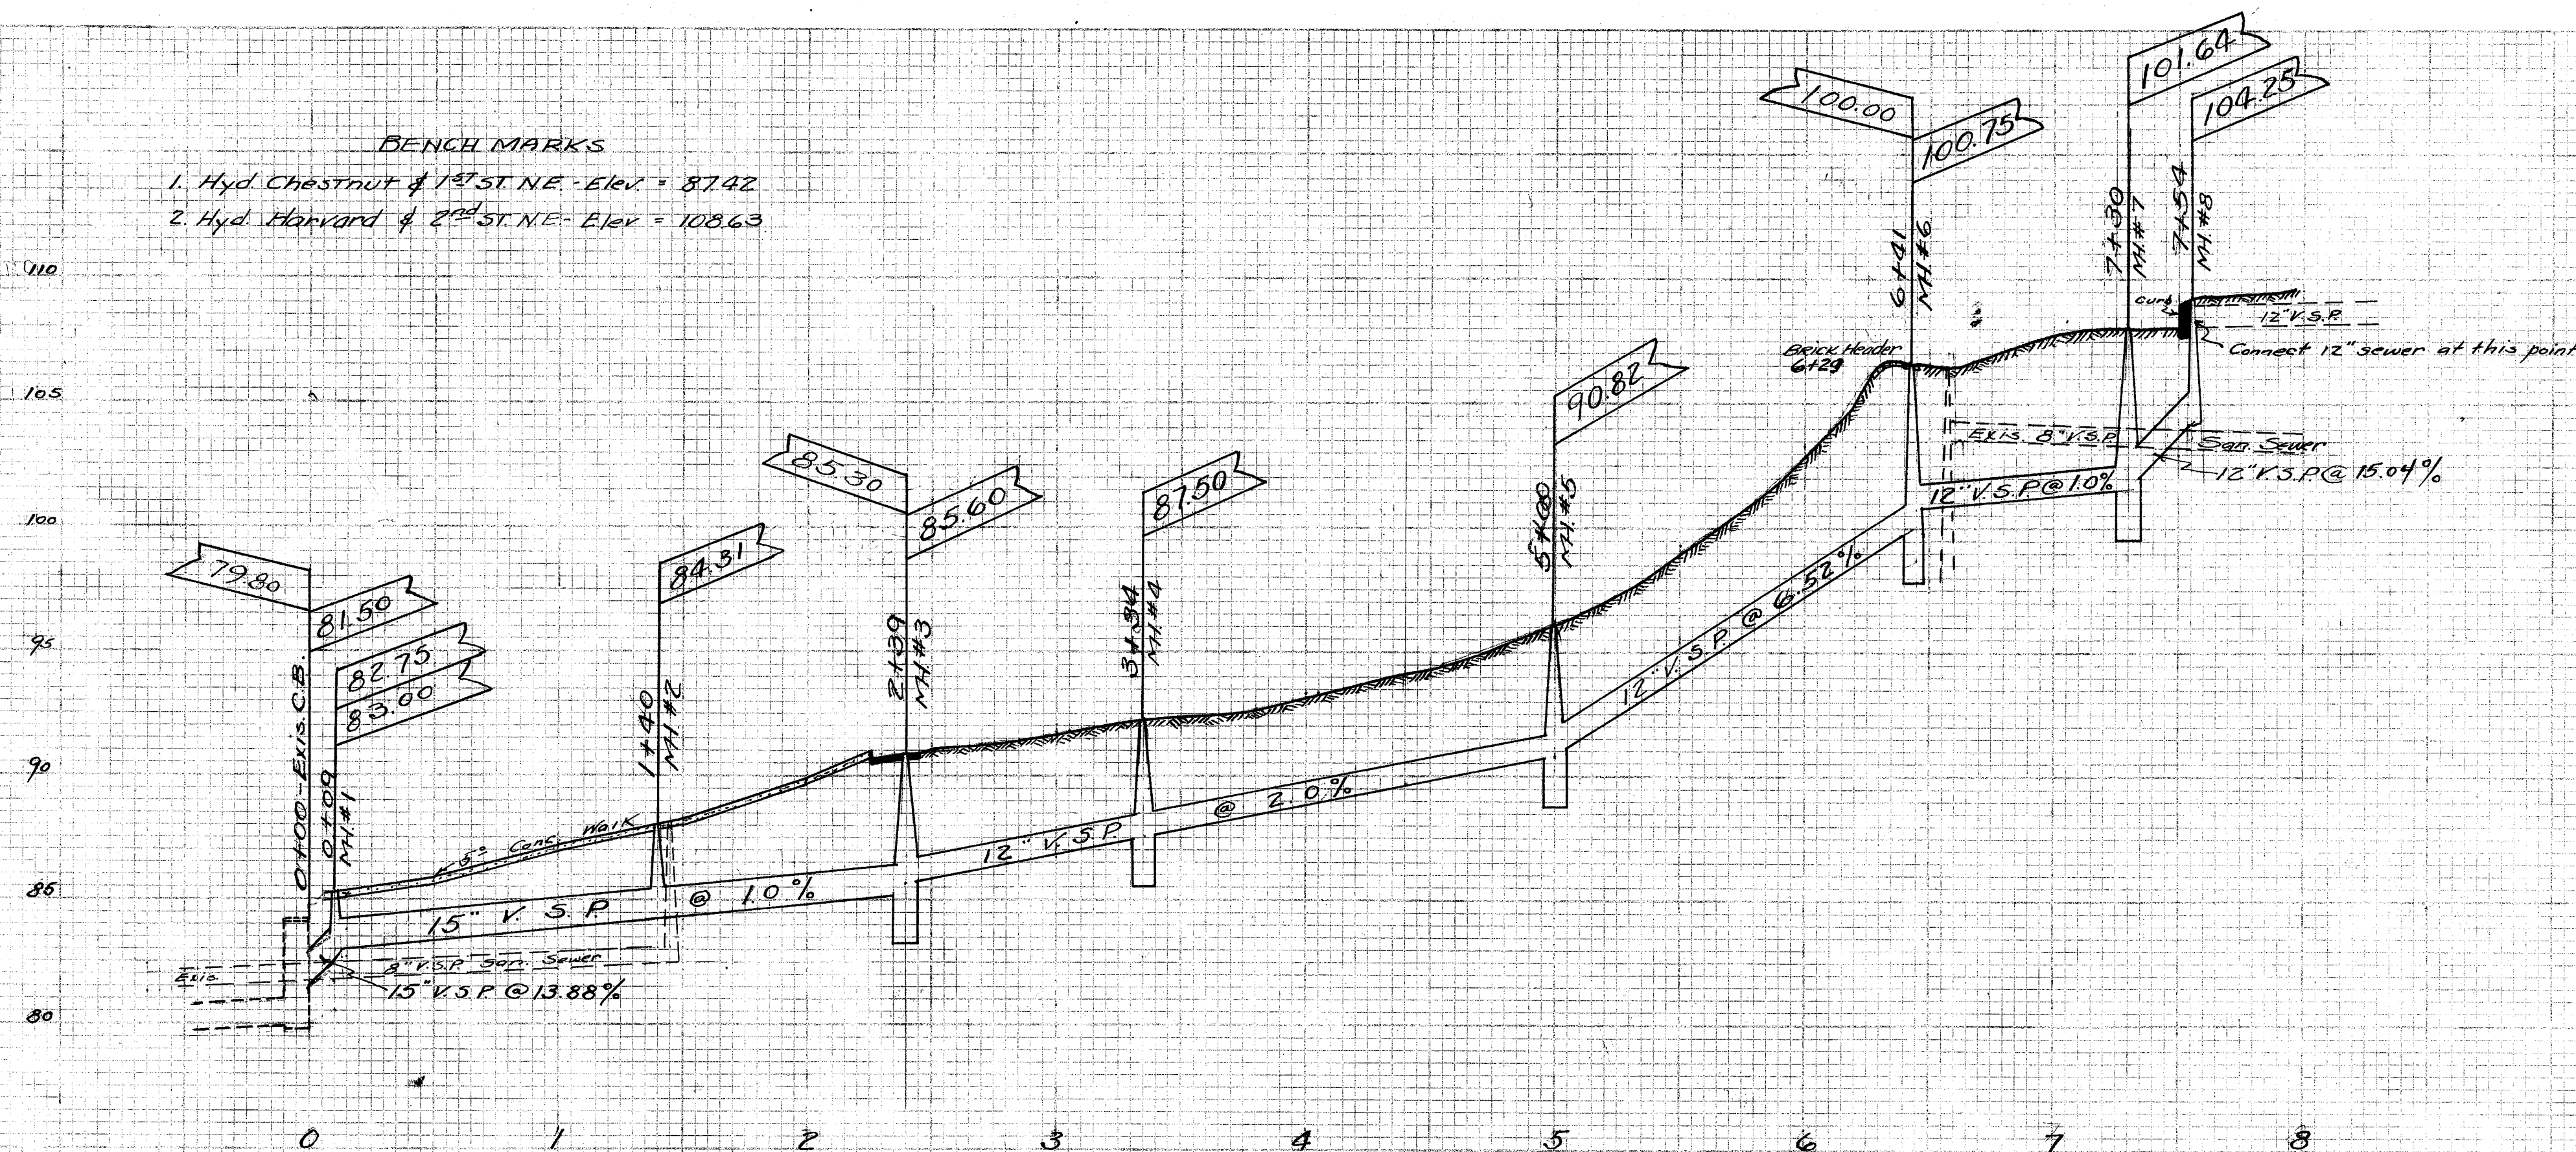

CITY OF MASSILLON, OHIO			
HARVARD AVE. N.E.			
STORM SEWER			
FROM 1ST ST. N.E. TO 2ND ST. N.E.			
APPROVED	DEPT. PUBLIC SERVICE		
CITY ENGINEER	ENGINEERING DIVISION		
Dr. by H. Piper	AUG. 12, 1938	Scale: 1" = 15' Ver.	N.B. 138
Ch. by		1" = 50' Hor.	P. 79
FILE NO 352			
Acc No 1344			

Approved By Bd of Health - Aug 19, 1938