

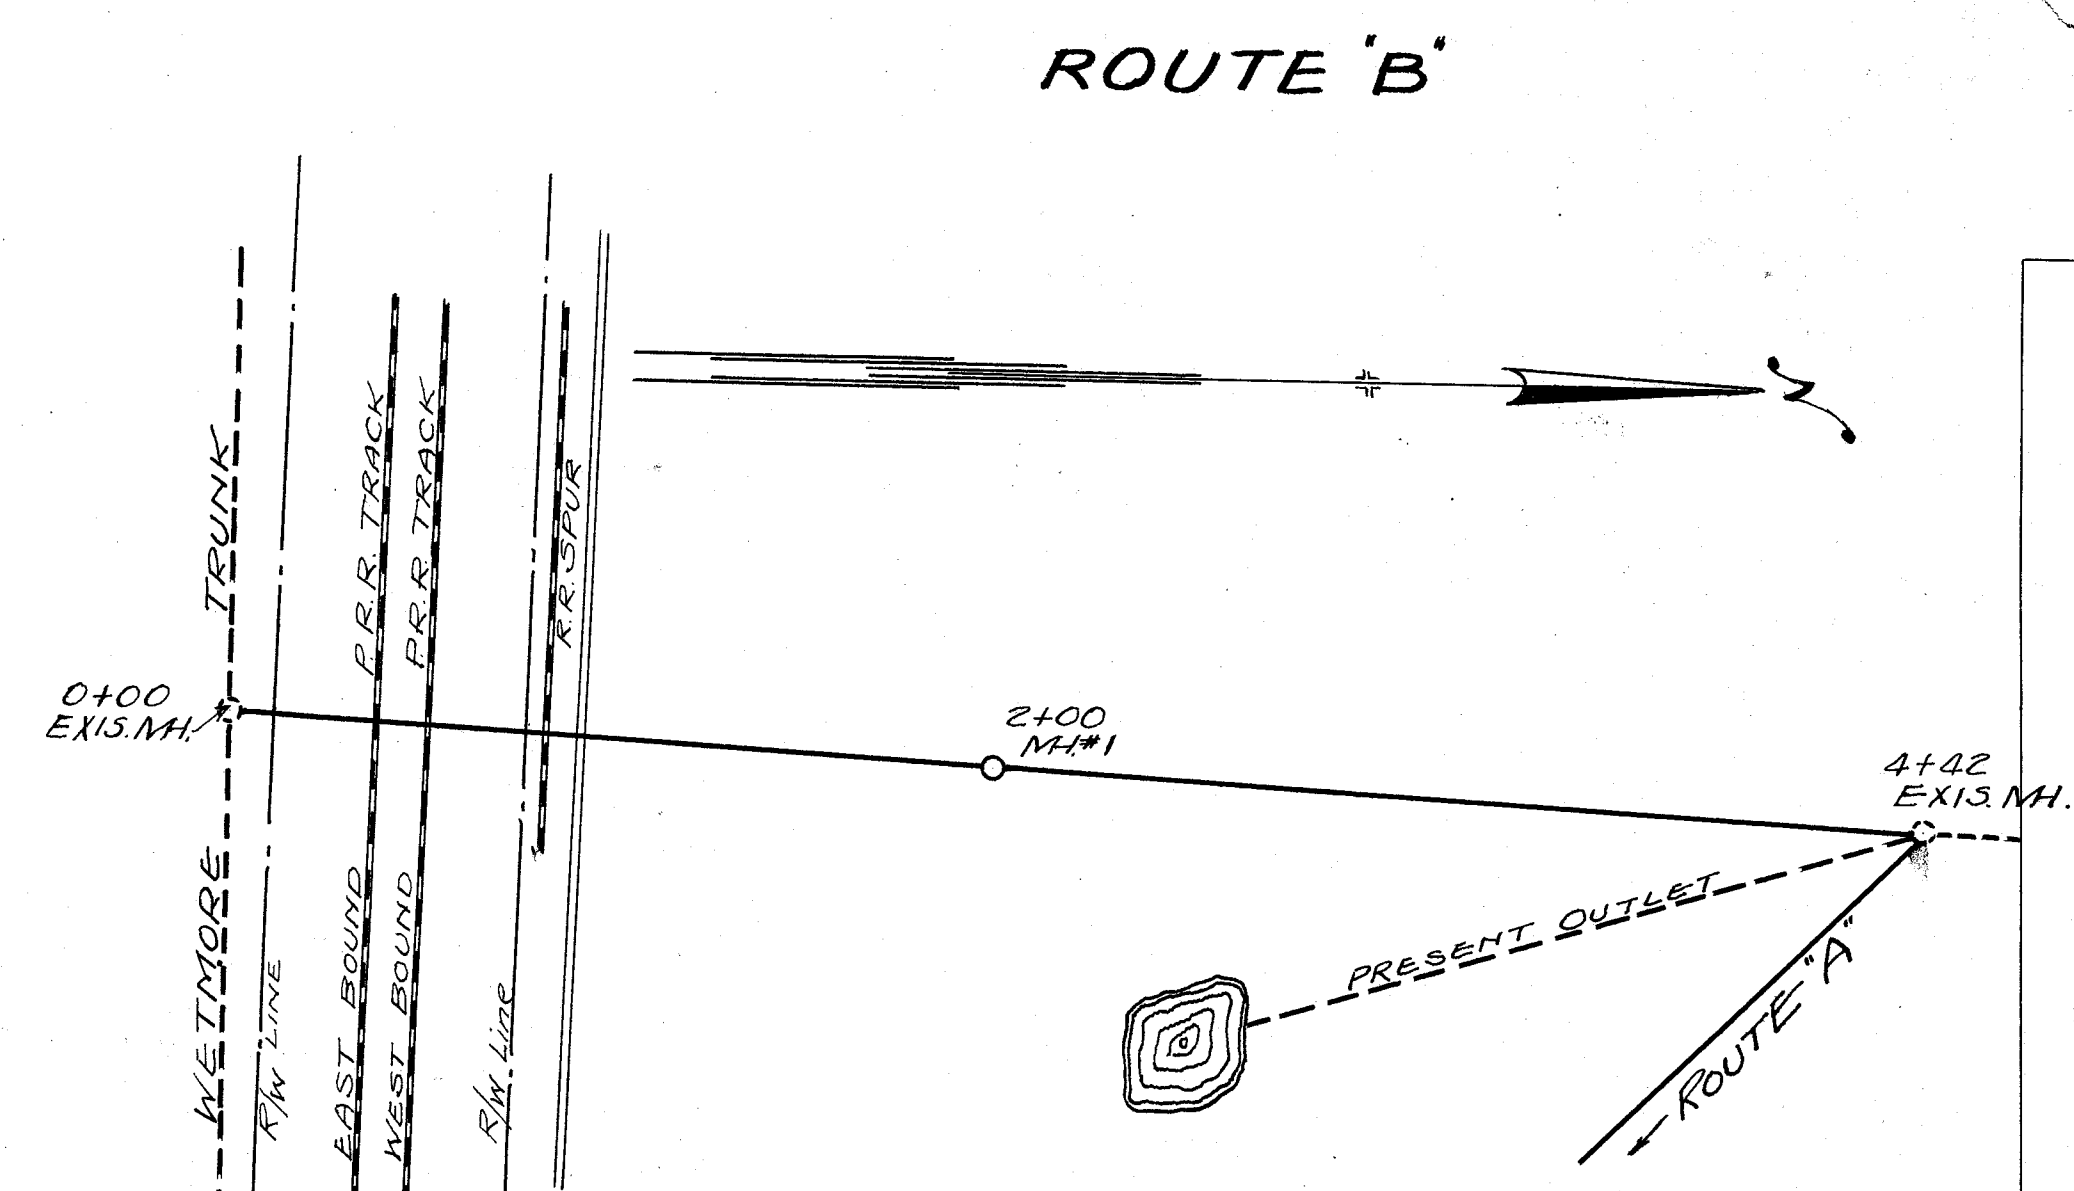
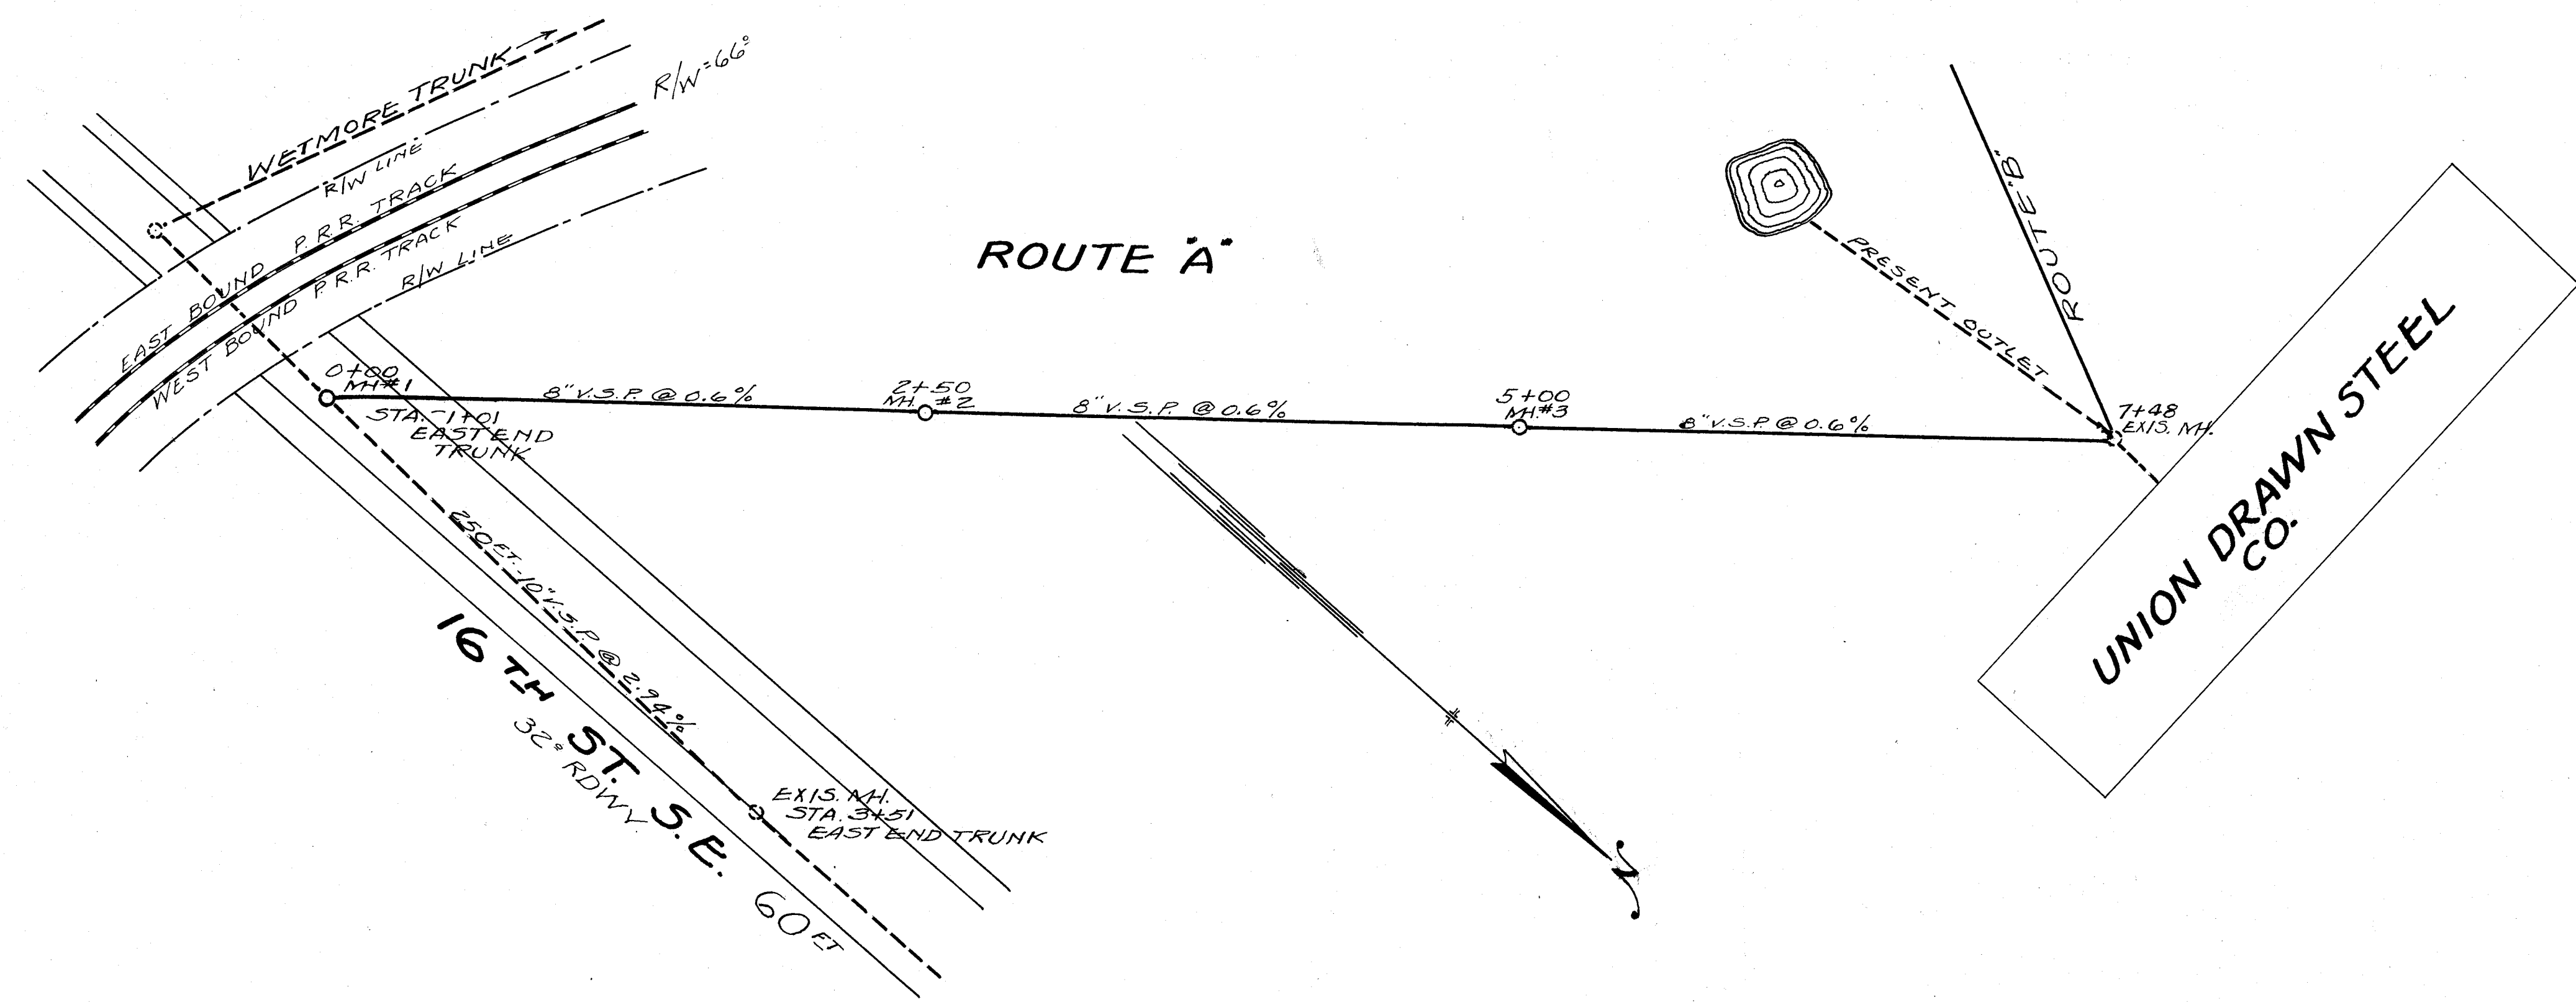


PLAN
 1. 748
 2. 3
 3. 14
 4. 2
 5. 12
 6. 4
 7. 0.6
 8. 3

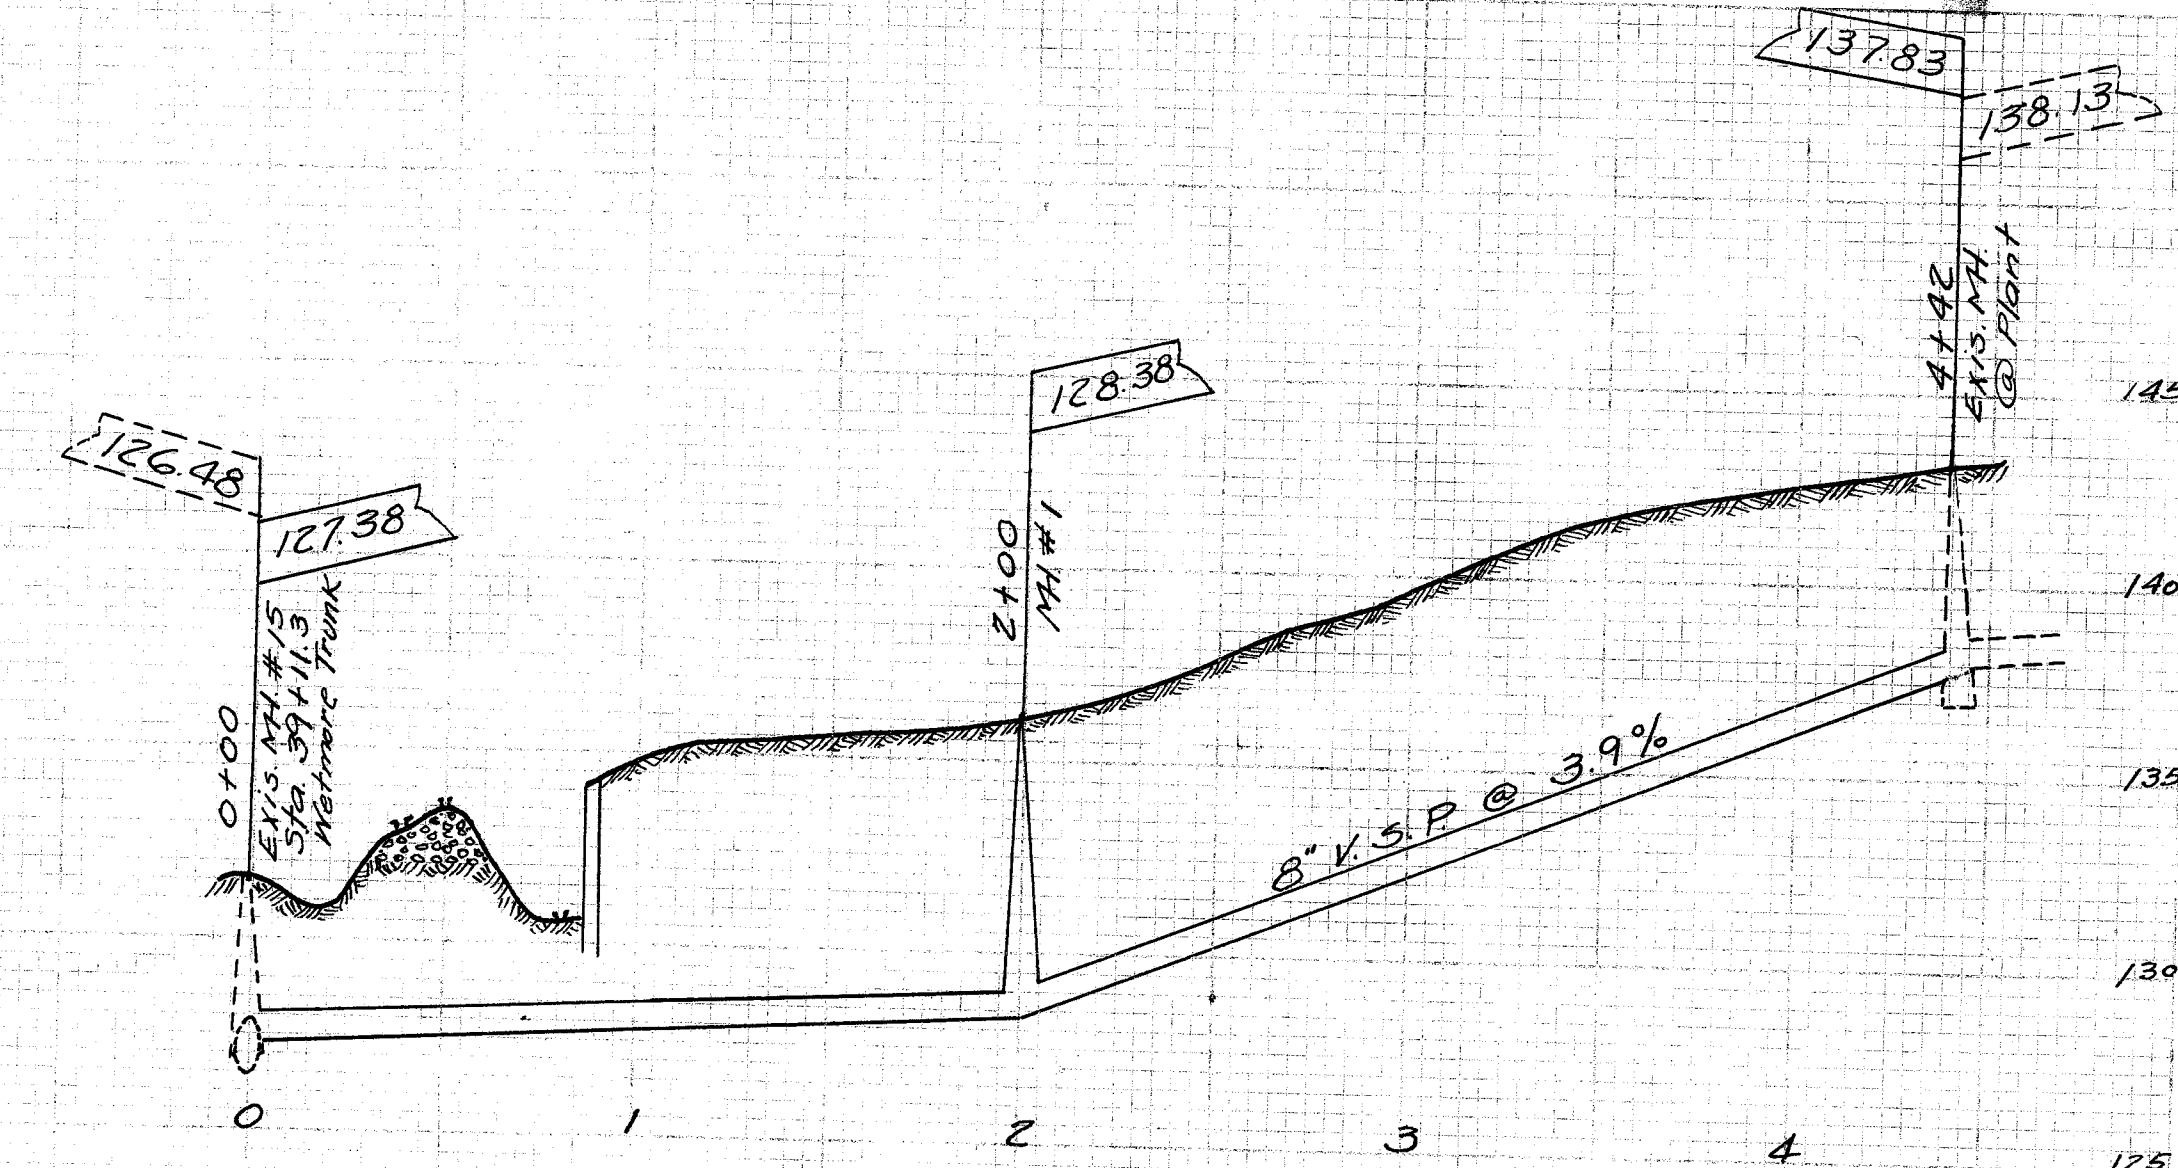

MATERIAL LIST-				\$	\$
1.	748	LINEAL FT.	8" SHALE PIPE #1	@ 0.20 =	149.60
2.	3	NO.	M.H. CASTINGS	@ 14.00 =	42.00
3.	14	NO.	M.H. STEPS	@ 0.38 =	5.32
4.	2	M.	BRICK #2-4x4x8	@ 23.00 =	46.00
5.	10	BBL.	MORTAR CEMENT	@ 2.50 =	25.00
6.	4	TON	SAND	@ 1.50 =	6.00
7.	0.6	TON	SLIPSEAL COMP	@ 66.00 =	39.60
8.	3	GAL.	SOLVENT	@ 0.65 =	1.95
				TOTAL	\$315.47

- BENCH MARK -
 S.W. corner concrete signal
 Control Box base - Elev. 141.38

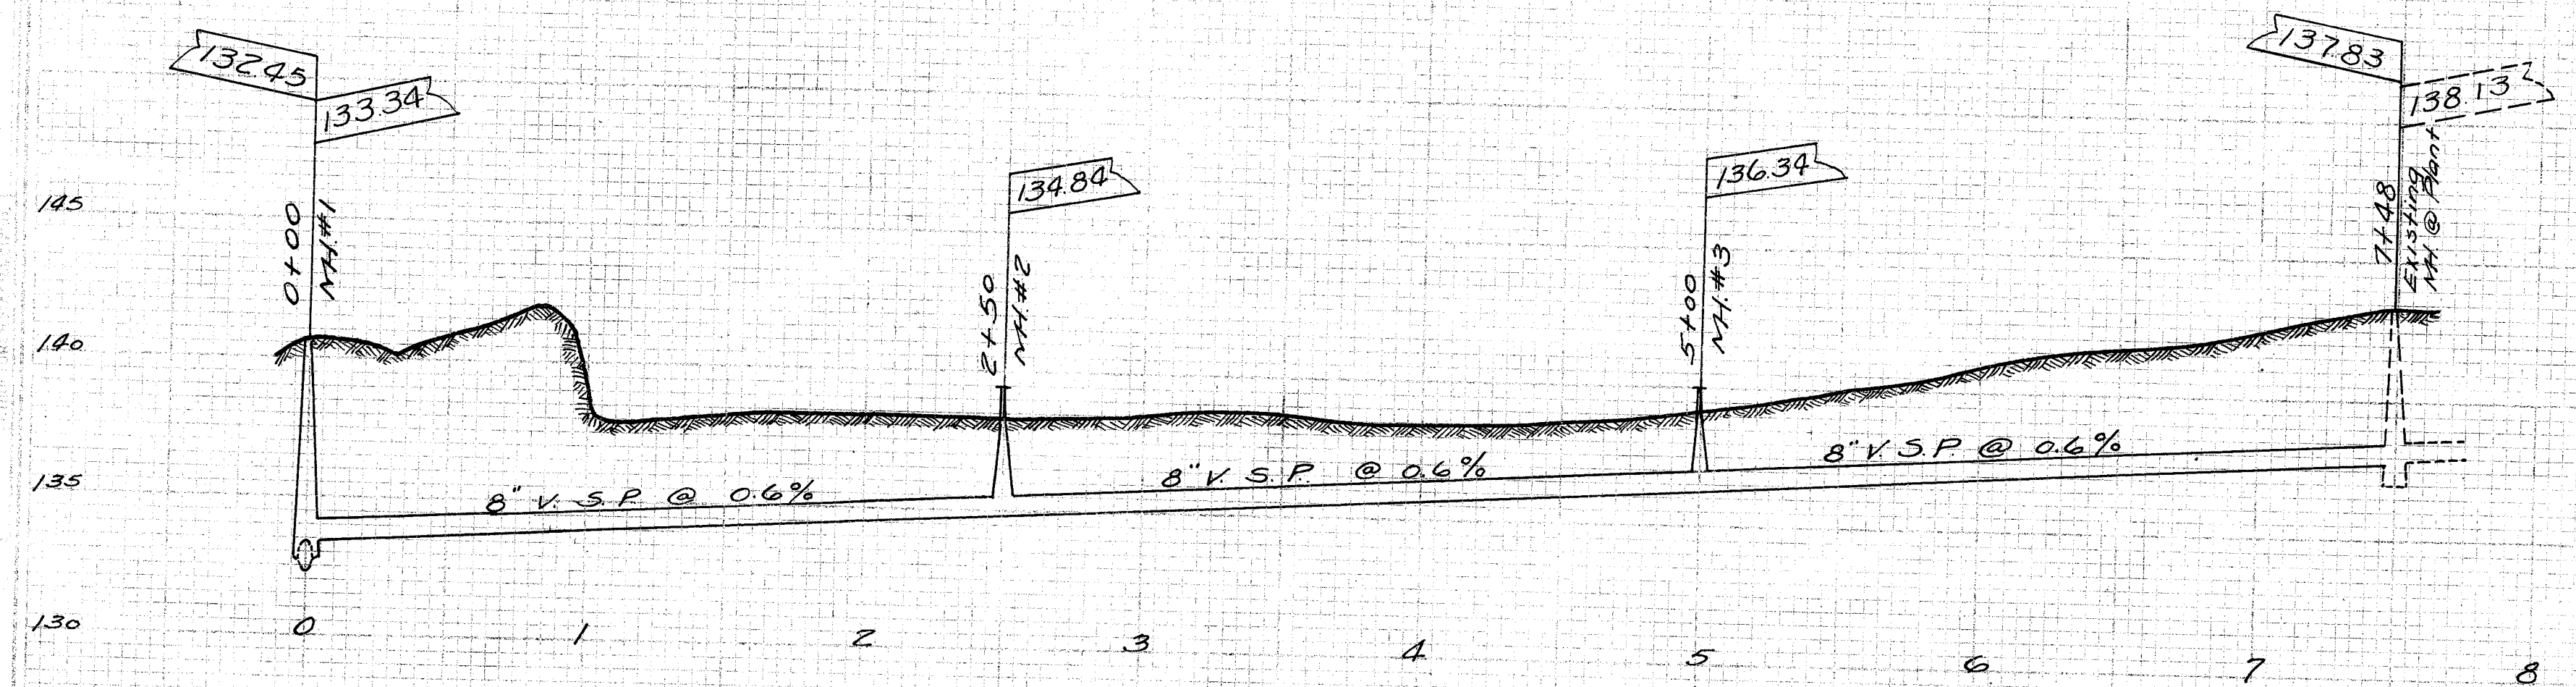

CITY OF MASSILLON, OHIO.
 UNION DRAWN STEEL CO.
 SANITARY SEWER
 FROM 16TH ST S.E. 748' NW TO PLANT

APPROVED
 CITY ENGINEER
 DEPT. OF PUBLIC SERVICE
 ENGINEERING DIVISION

DR. BY H. FIPER
 CH. BY
 JAN 19-1938
 SCALE 1" = 5' HOR.
 N.B. 136
 P. 50-51

FILE No 3538
 Acc No 1352