



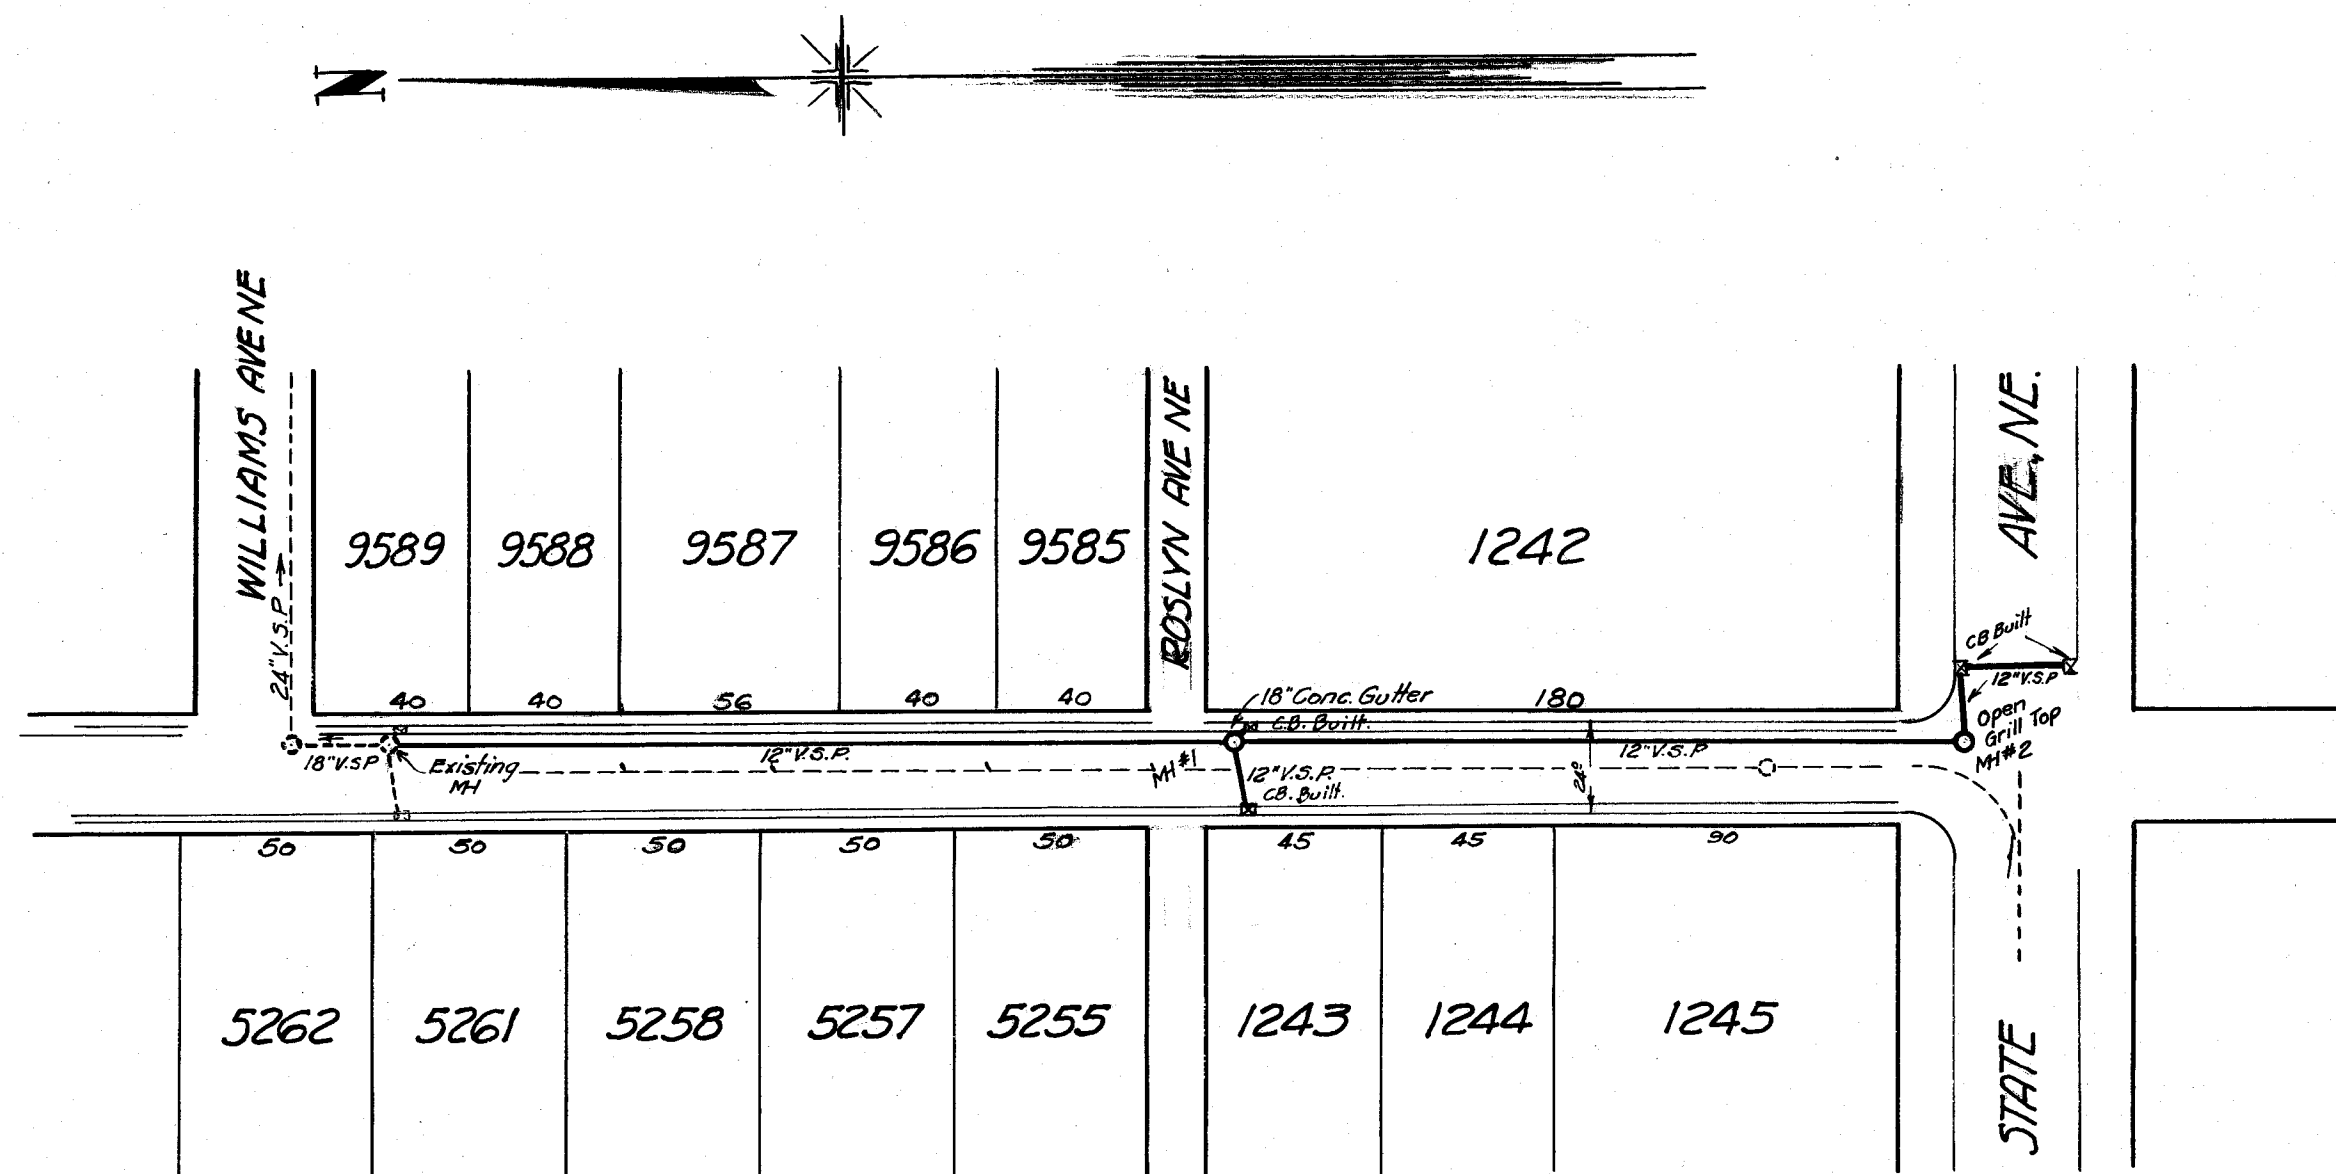

10TH ST. NE. STORM SEWER

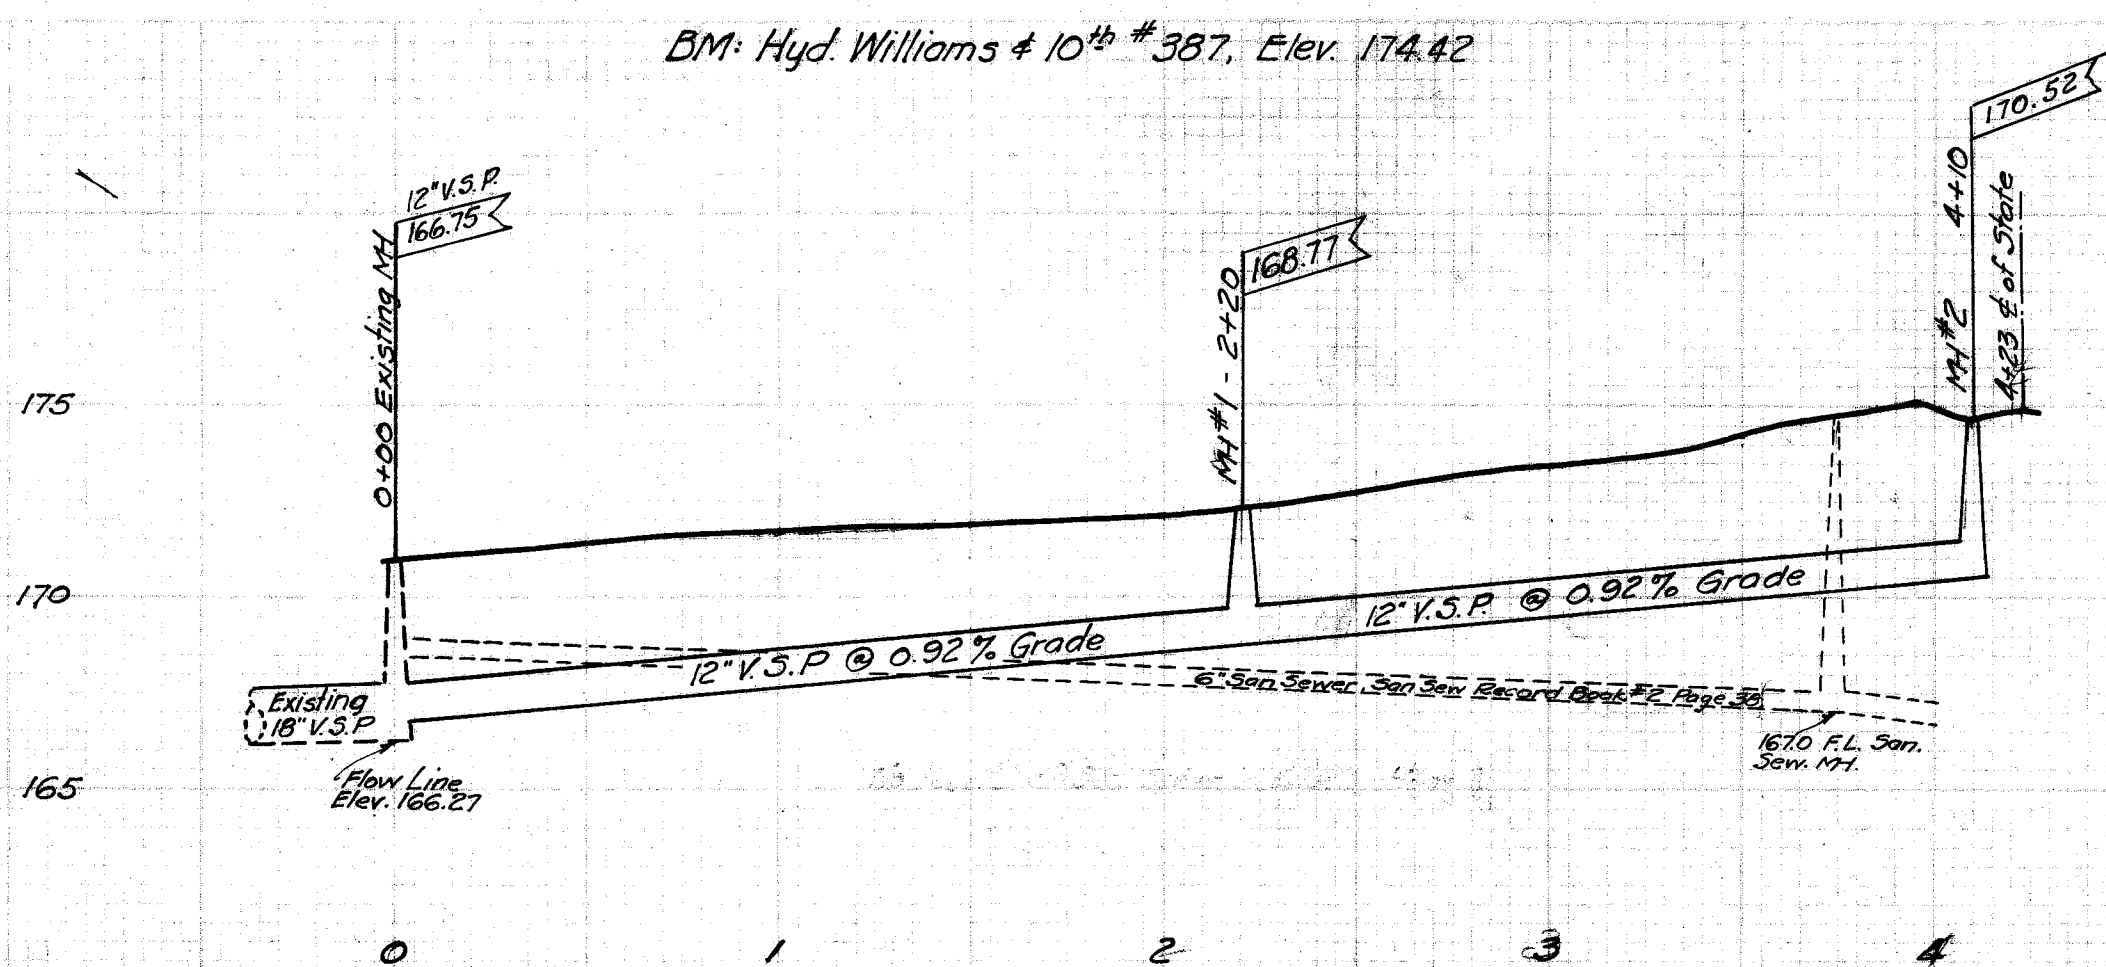

San. Sewer laterals on East side to be located before any pipe is laid, plusses on wyes in center of street measured north from north curb line of State Ave NE are as follows: 2+08 - 2+52 - 3+08 - 3+45 - 3+85 - Storm sewer between 0+00 and 2+20 might have to be lowered to miss san. sewer laterals

THE CITY OF MASSILLON, OHIO			
10 TH ST. N. E.			
STORM SEWER			
FROM WILLIAMS AVE TO STATE AVE.			
Approved		DEPT. PUBLIC SERVICE	
City Engineer		ENGINEERING DIVISION	
Dr. by G.C.W.	4-30-38	Scale: 1"=50' HOR.	N.B. 138
Ch. by -		1"=5' VERT.	P35-27

Acc No 1358
FILE No SE 362