




PLAN	SURVEYED	BY	DATE
	NOTE BOOK	ALIGNMENT CHECKED	RT. OF WAY CHECKED
	NO.		

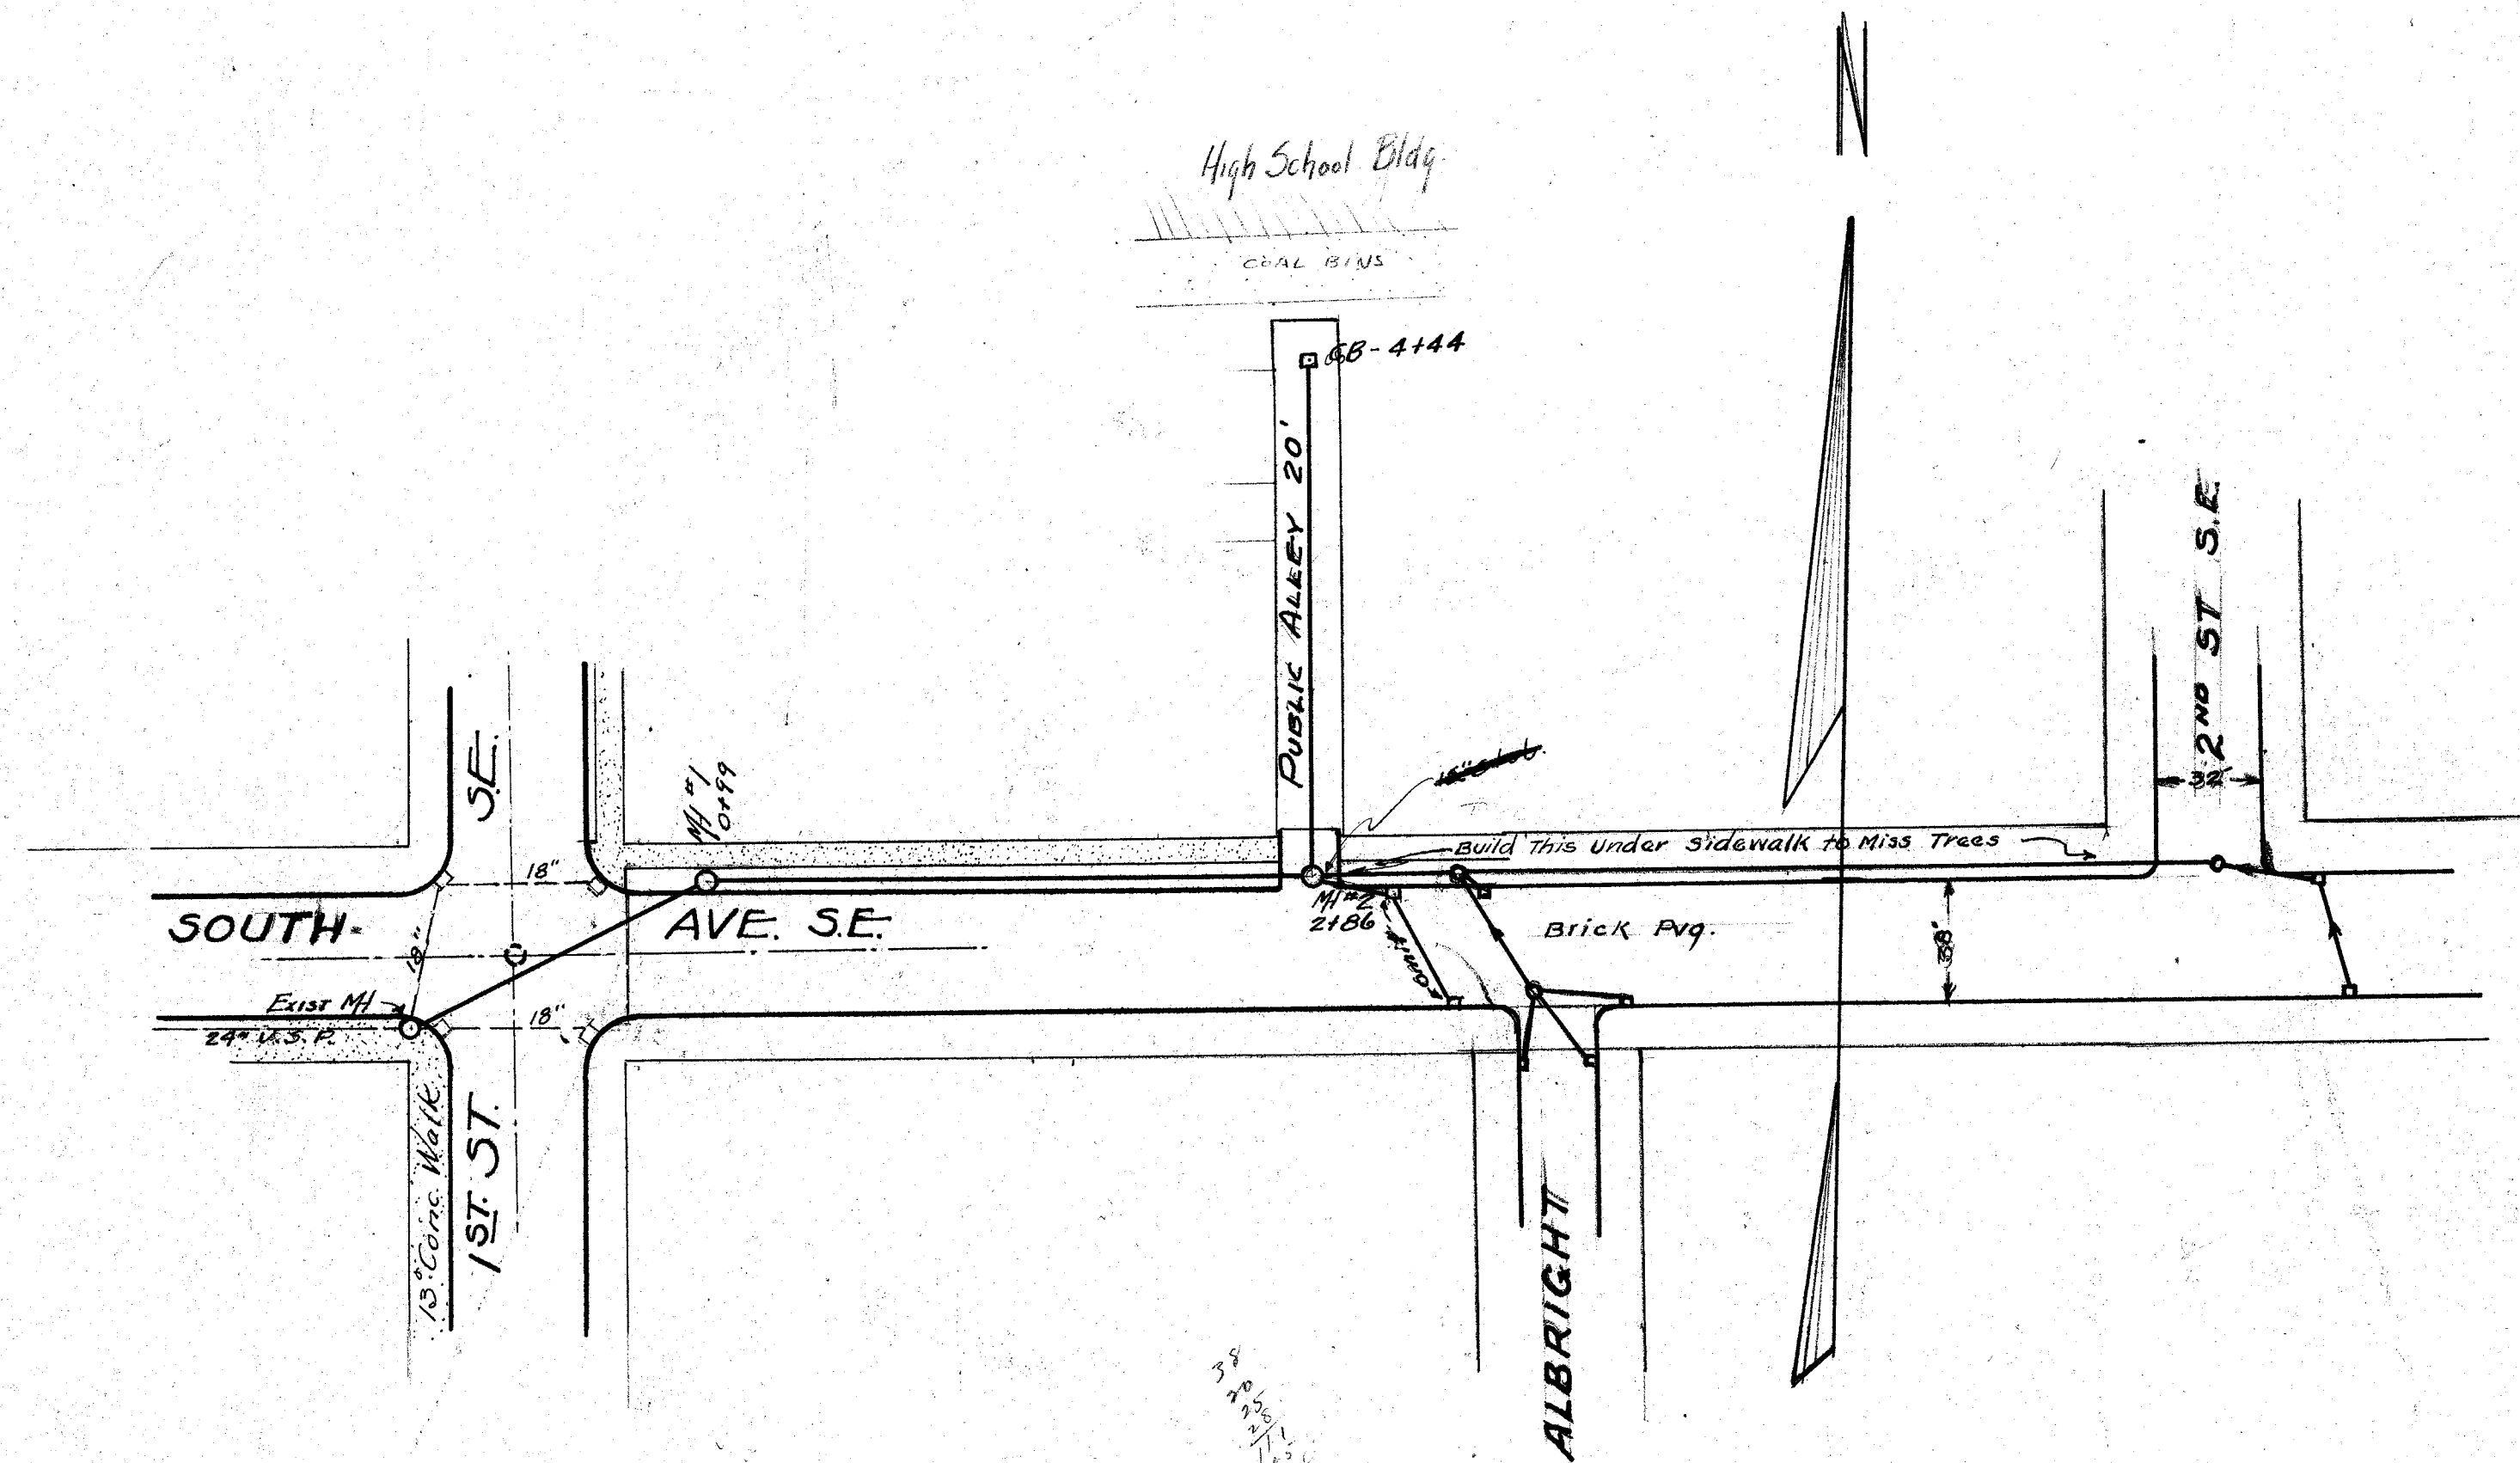

PROFILE	SURVEYED	BY	DATE
	NOTE BOOK	GRADES CHECKED	B.M. & N.D. USED
	NO.		

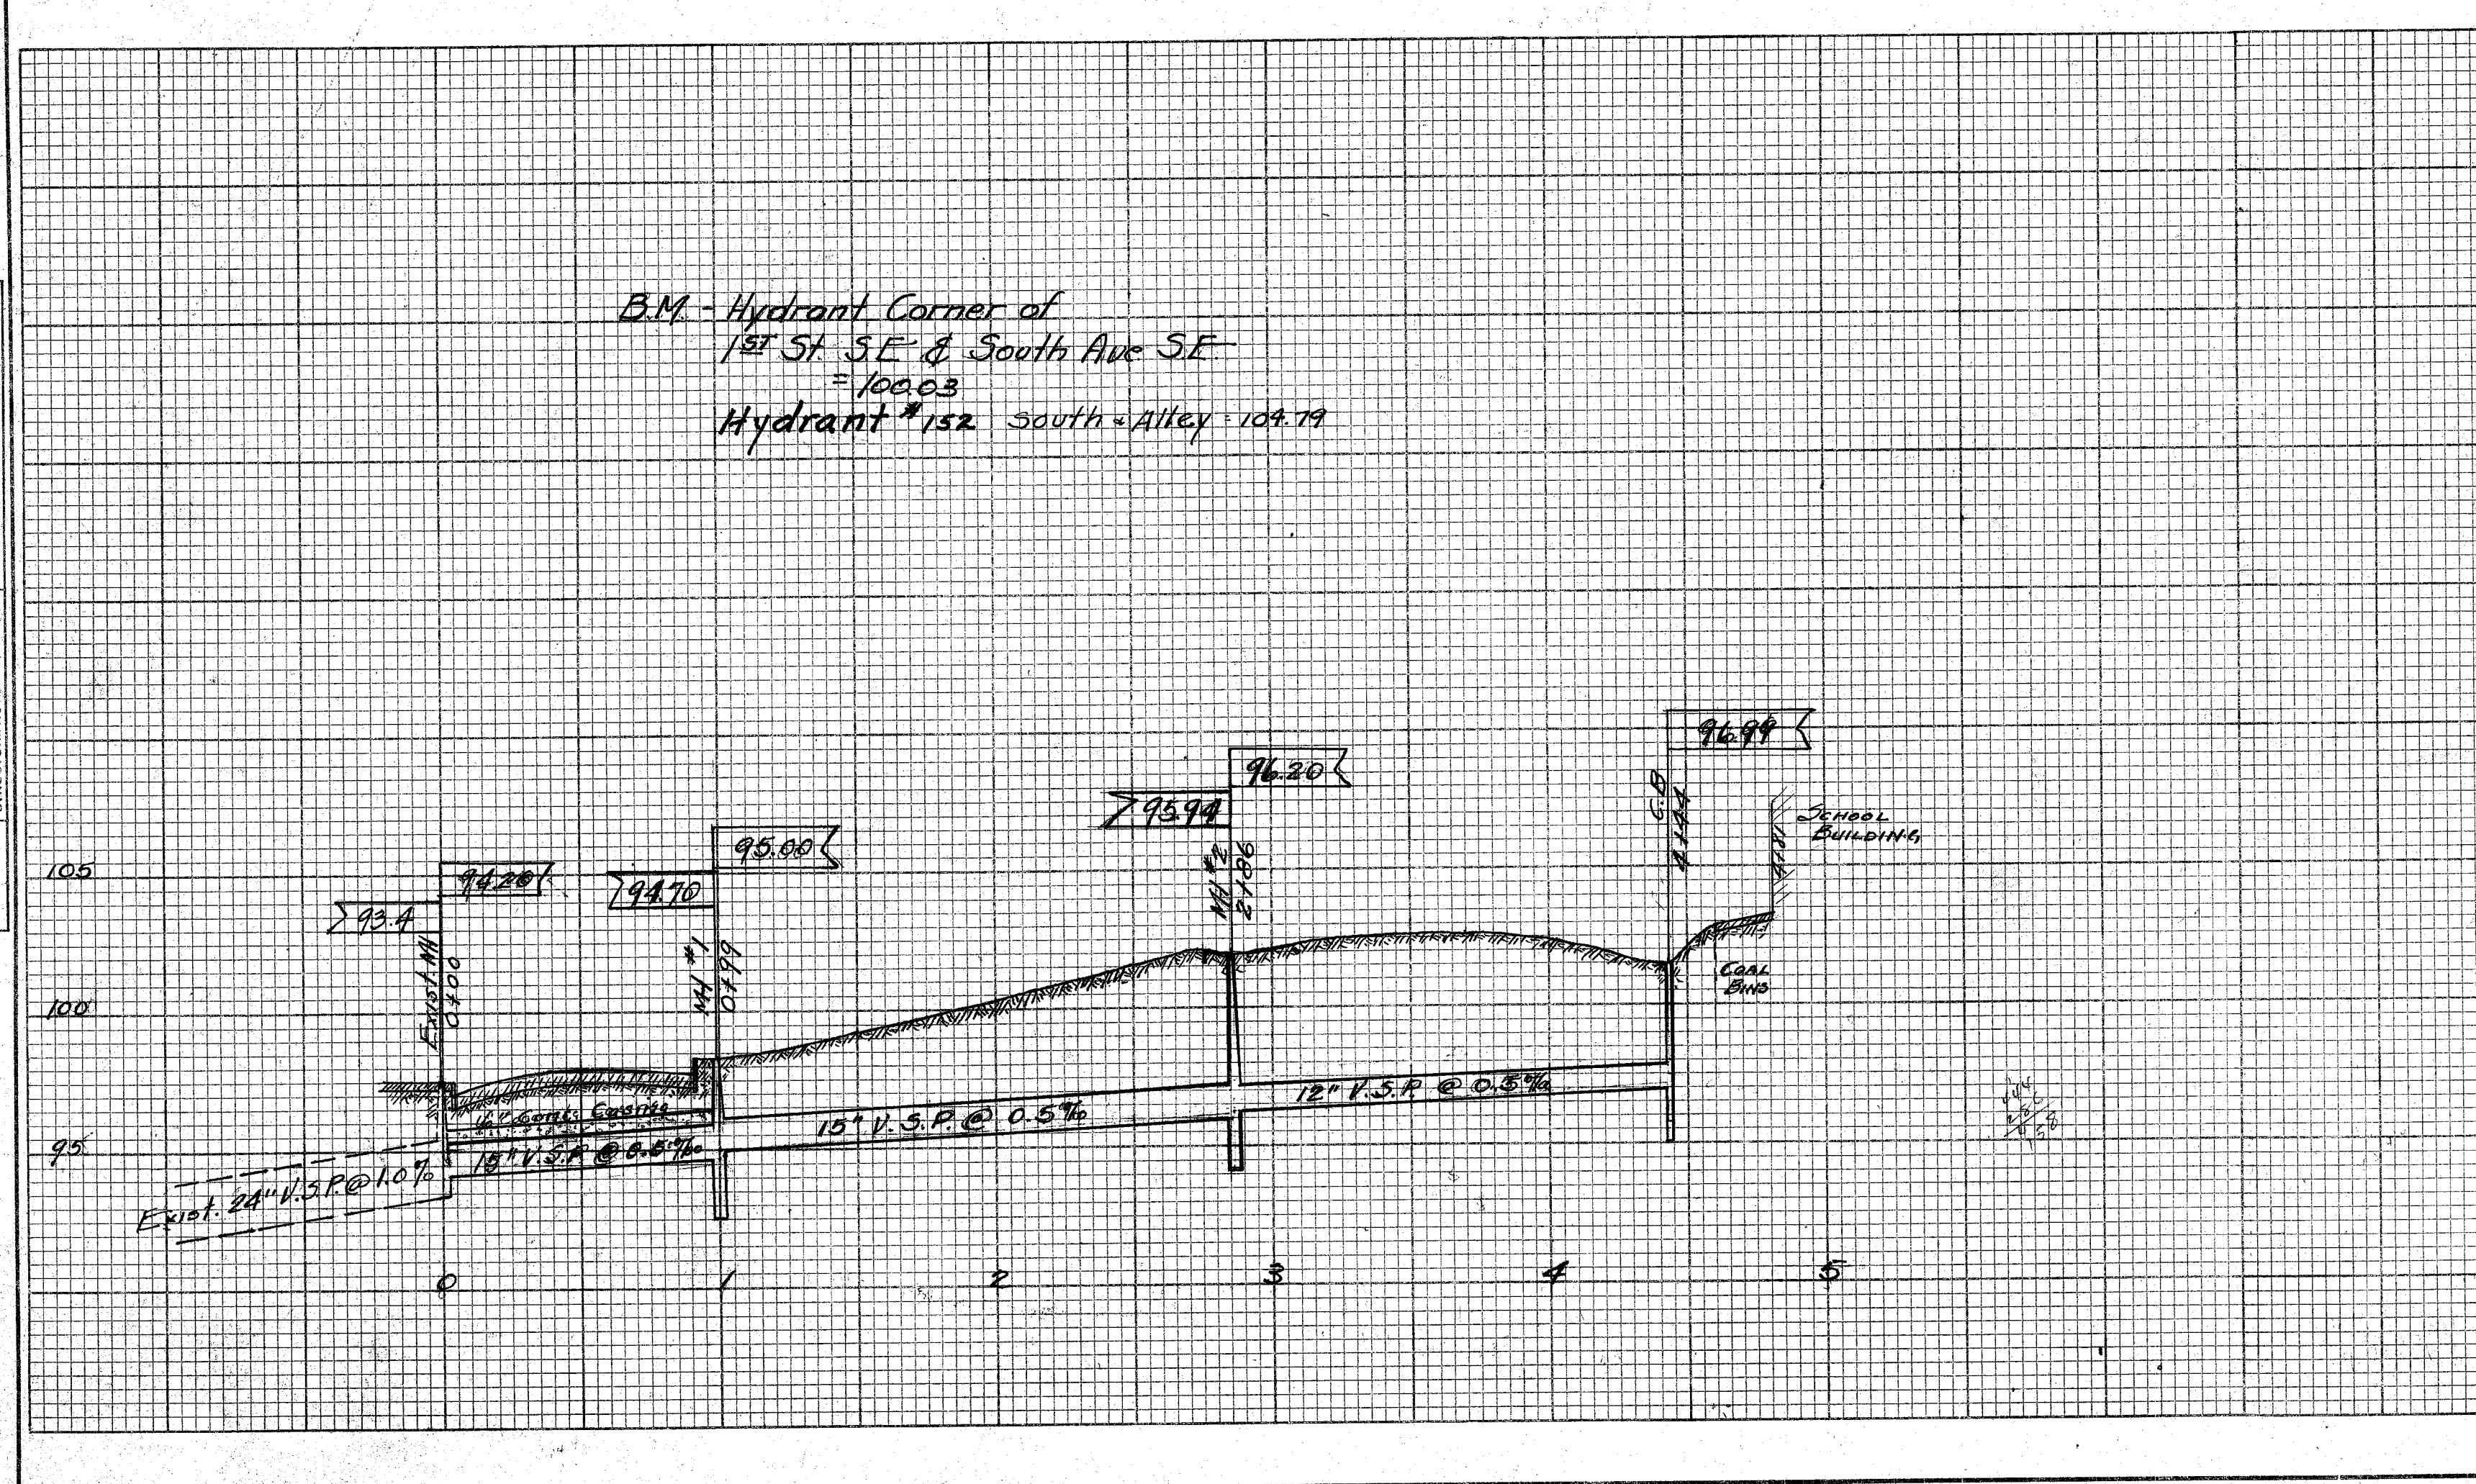

BILL OF MATERIAL		
Quan.	Unit	Description
240	L.F.	12" Vitrified Pipe
300	M.	Manhole Brick
12	Bbl.	Mortar Cement
6	Bbl.	Portland Cement
2	No.	Manhole Castings
2	No.	Inlet Castings
1	Ton	Asphalt - 250 Filler
1	M.	Paving Brick
9	Ton	Sand (Washed)
16	Ton	Gravel
1	Bbl.	Asphalt Filler
286	L.F.	15" Vitrified Pipe

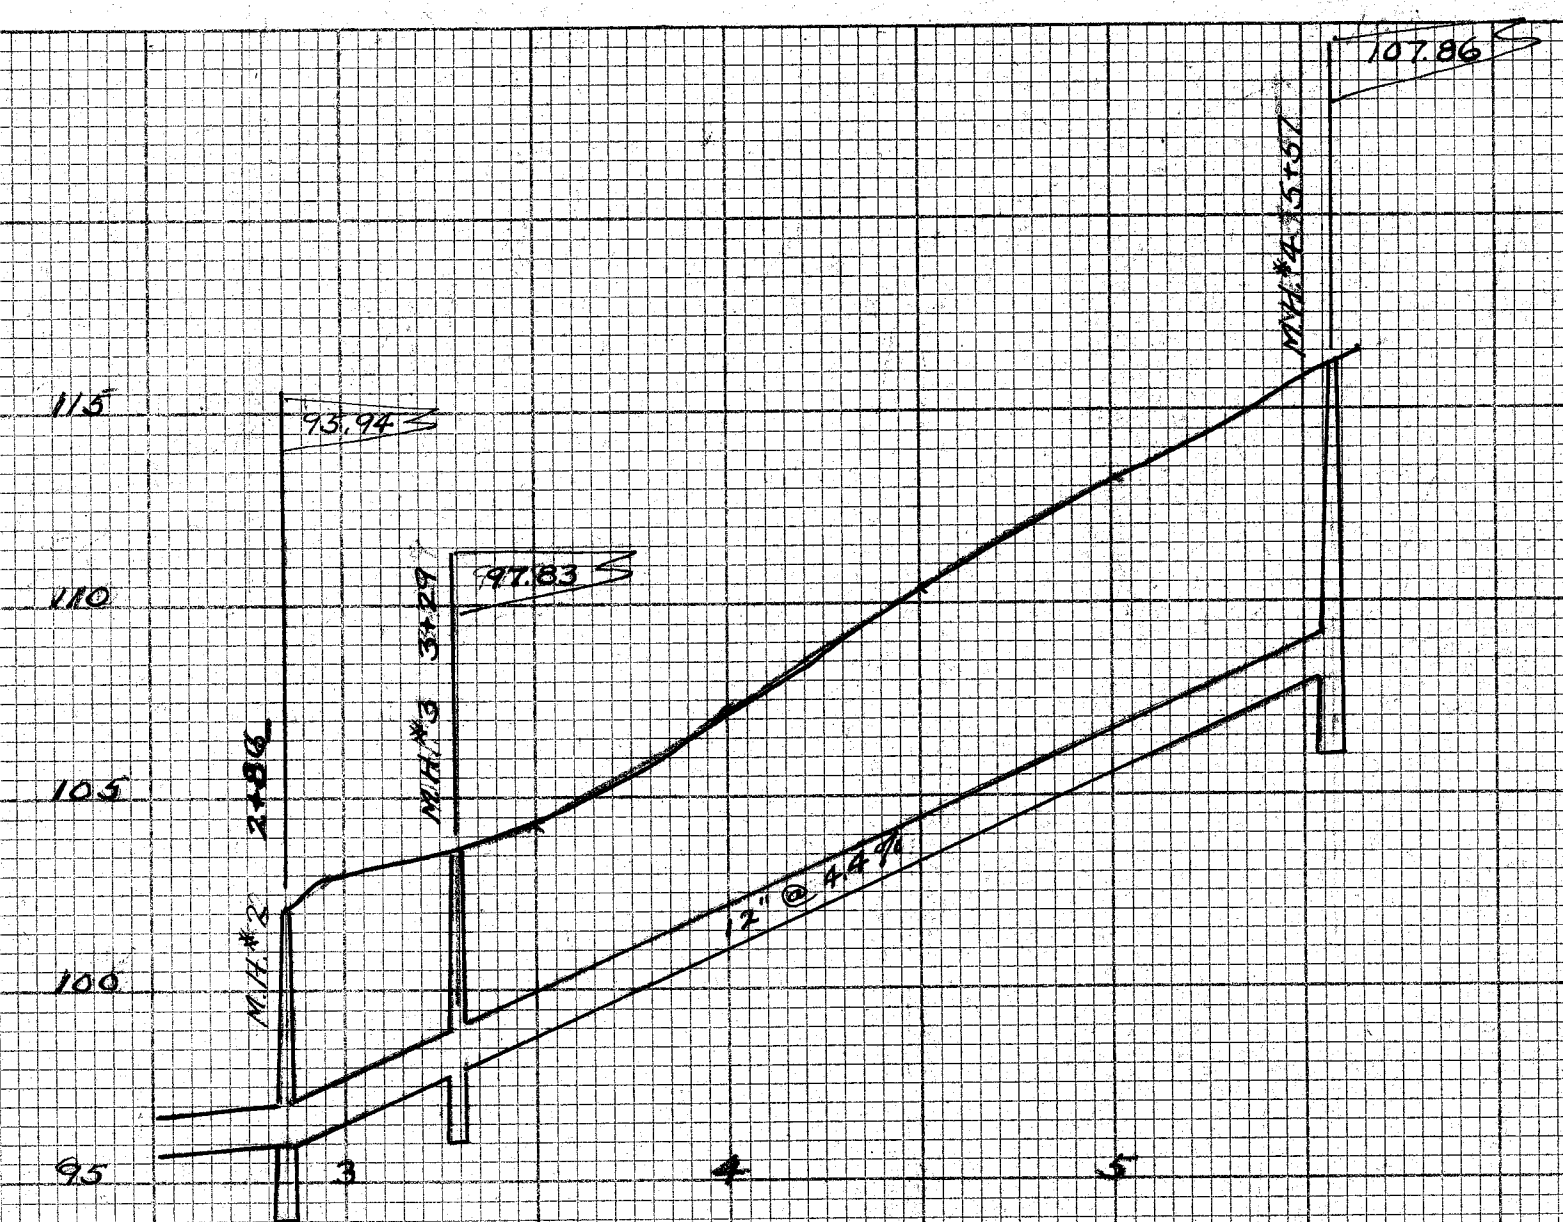

Approved by State Board of Health
Feb 15 1937

CITY OF MASSILLON, OHIO	
SOUTH AVE. STORM SEWER	
1ST S.E. TO 2ND ST. S.E.	
APPROVED	DEPT. OF PUBLIC SERVICE
C.E. RELL	ENGINEERING DIV.
DR. BY T.E.R.	Scale 1" = 5' VERT.
CH. BY	File No. - SE 365
	ACC. No. - 1372