

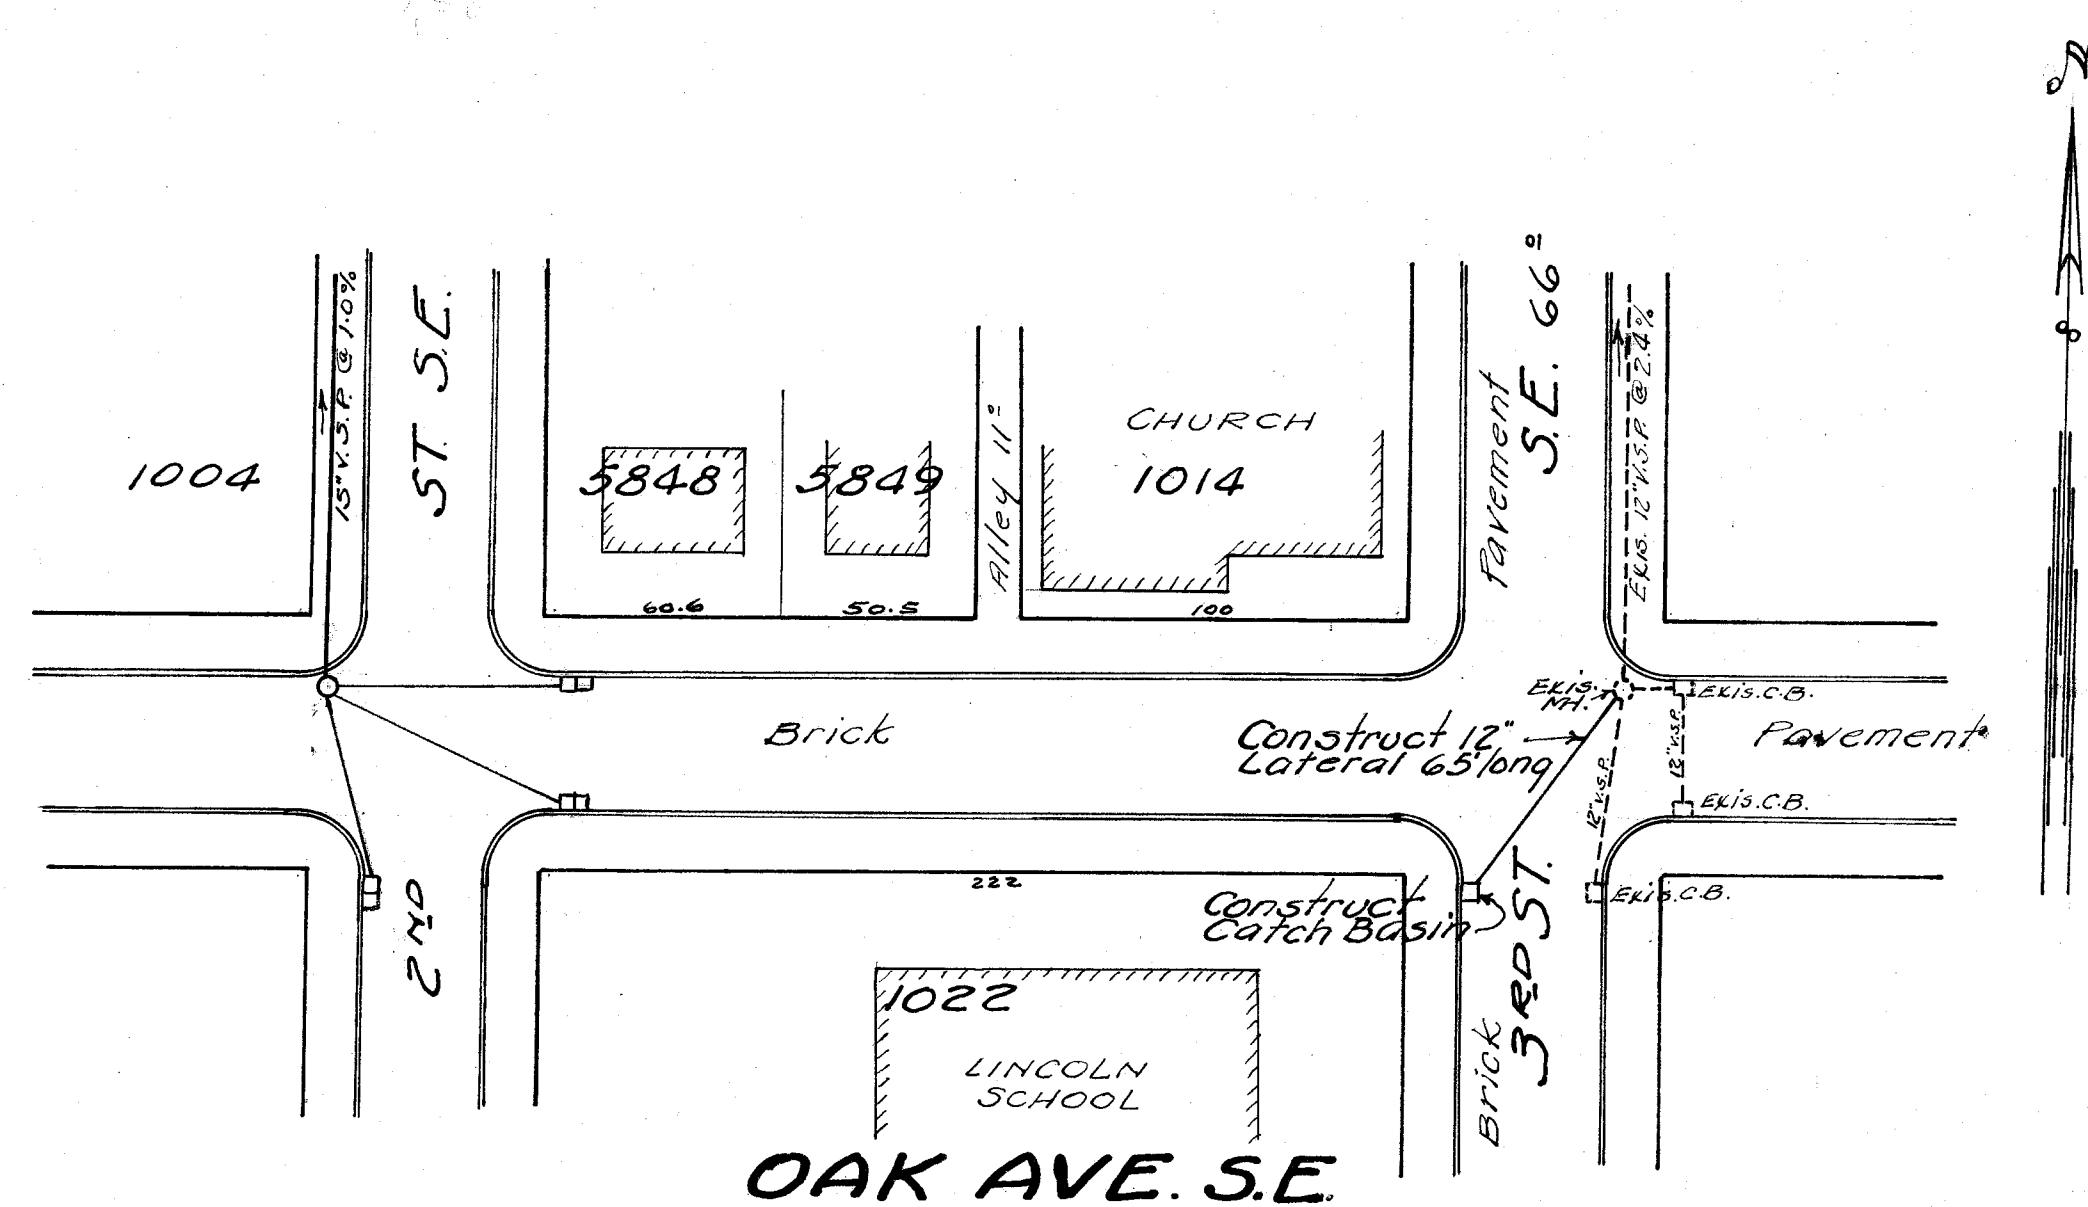


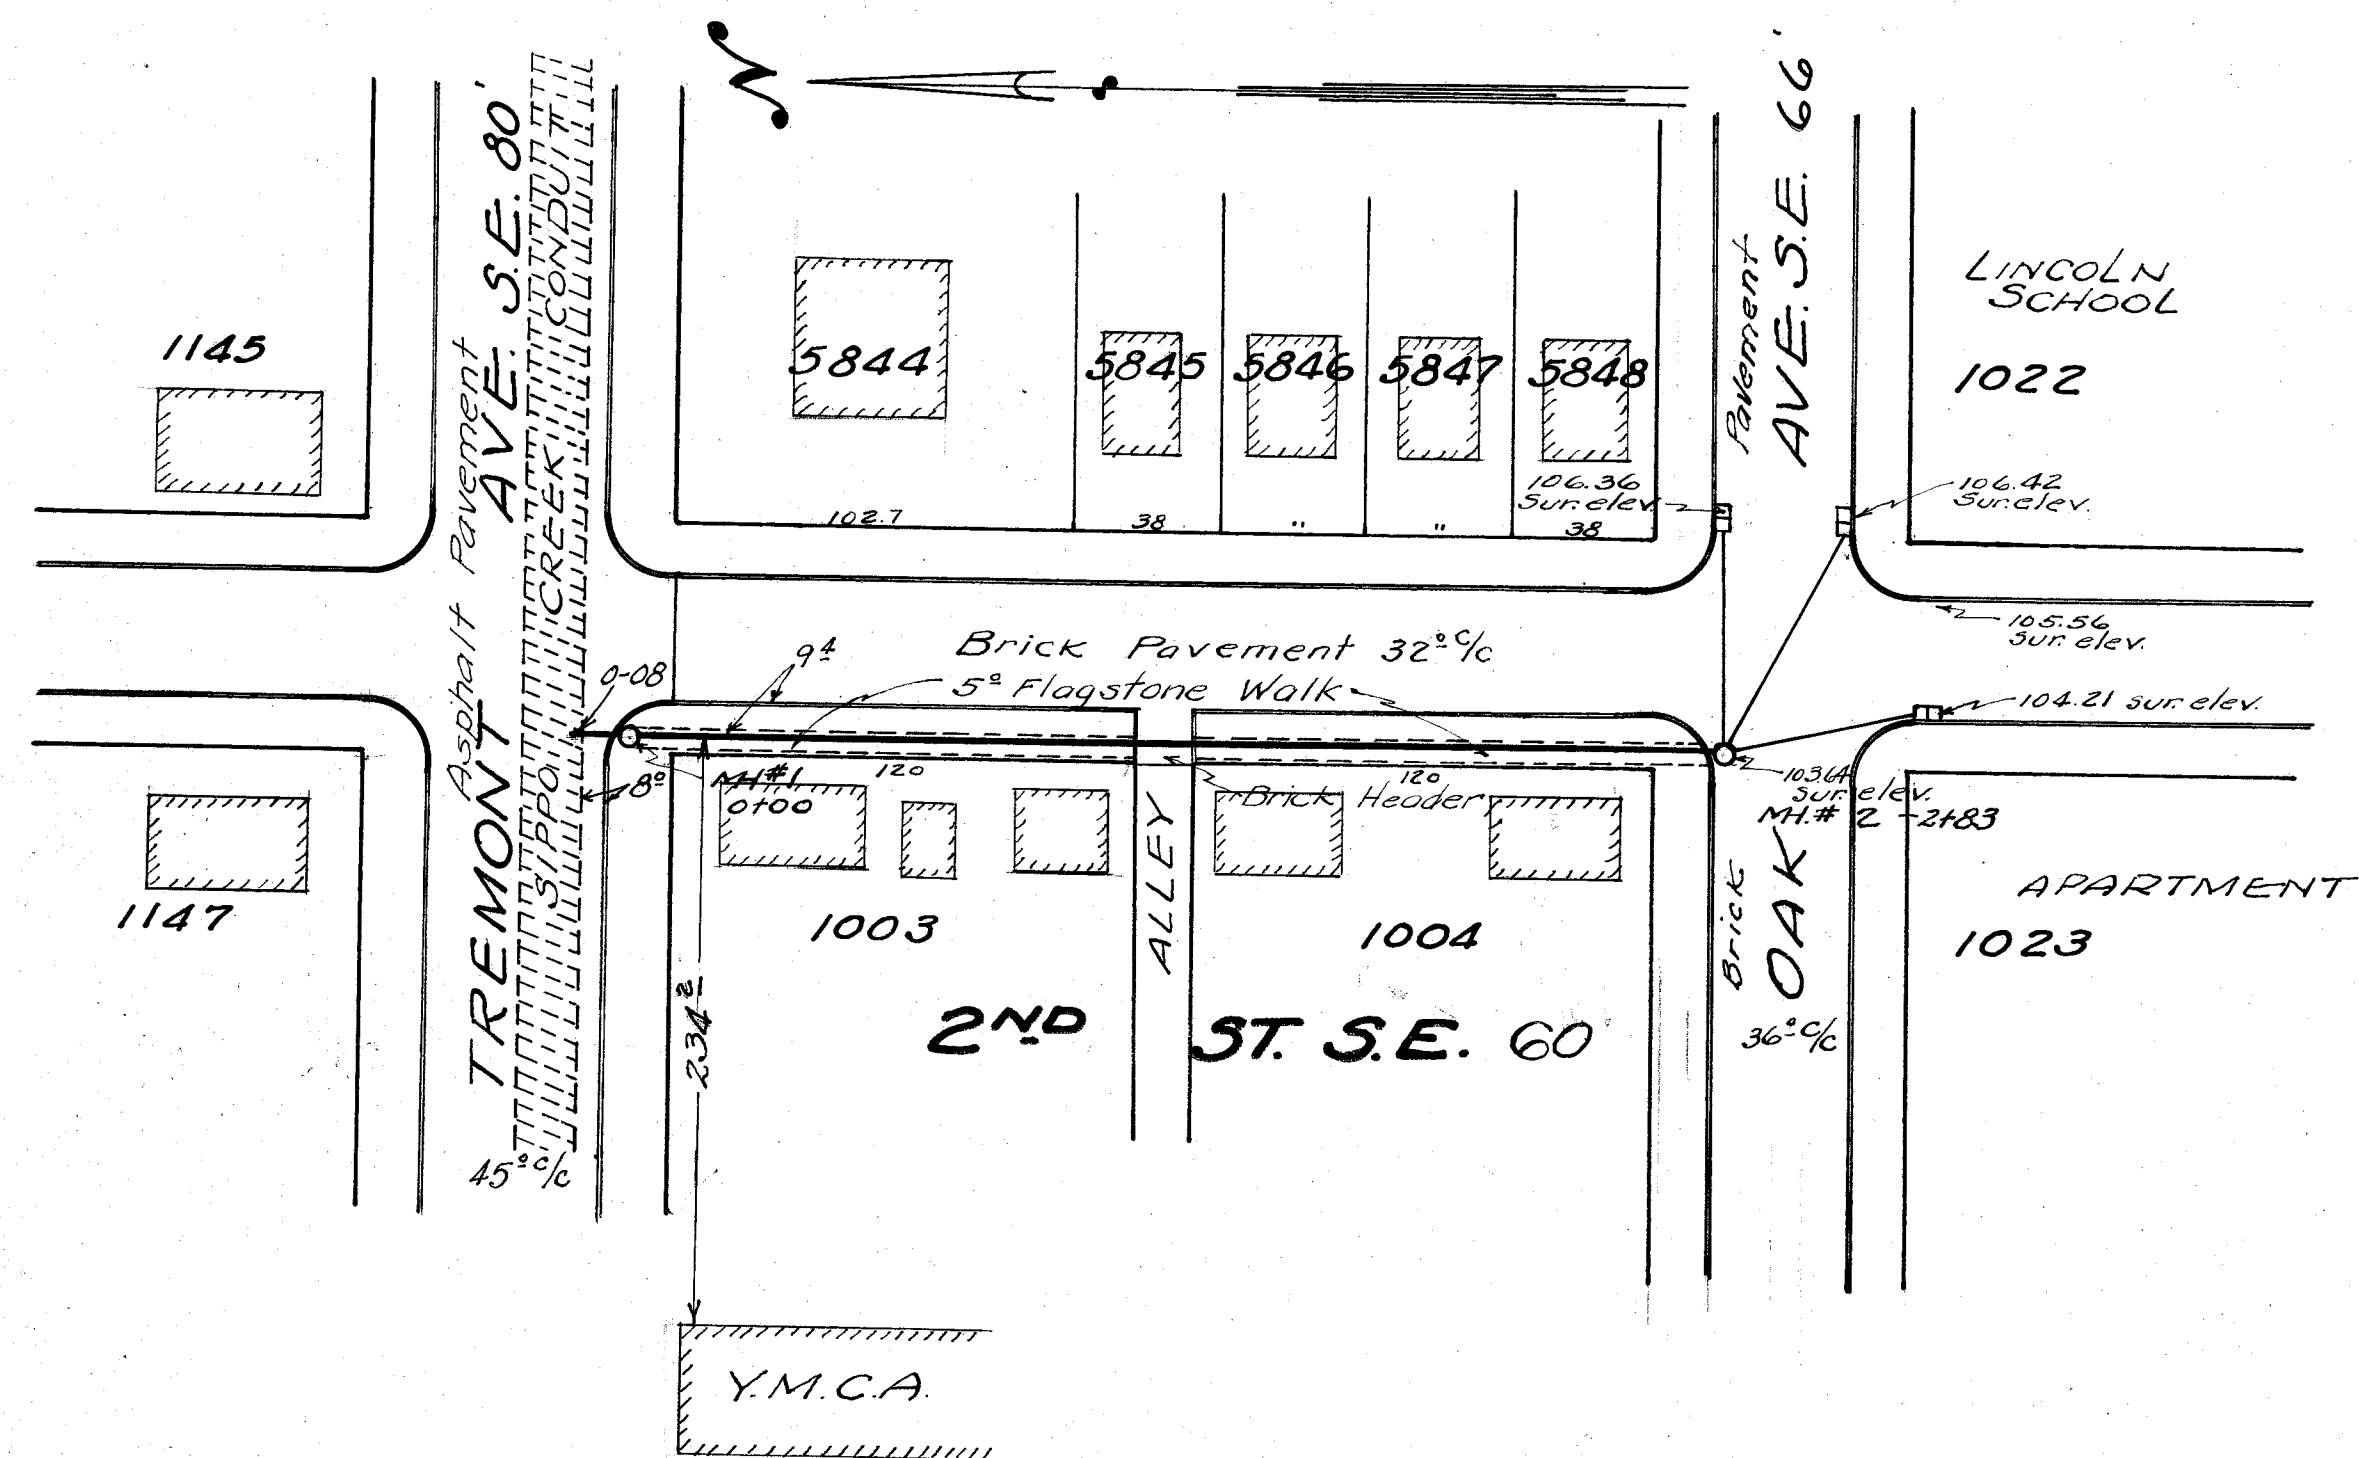

Bench Mark - Hyd. N.W. Corner 2nd St.
& Tremont Ave. S.E. Elev. = 104.77

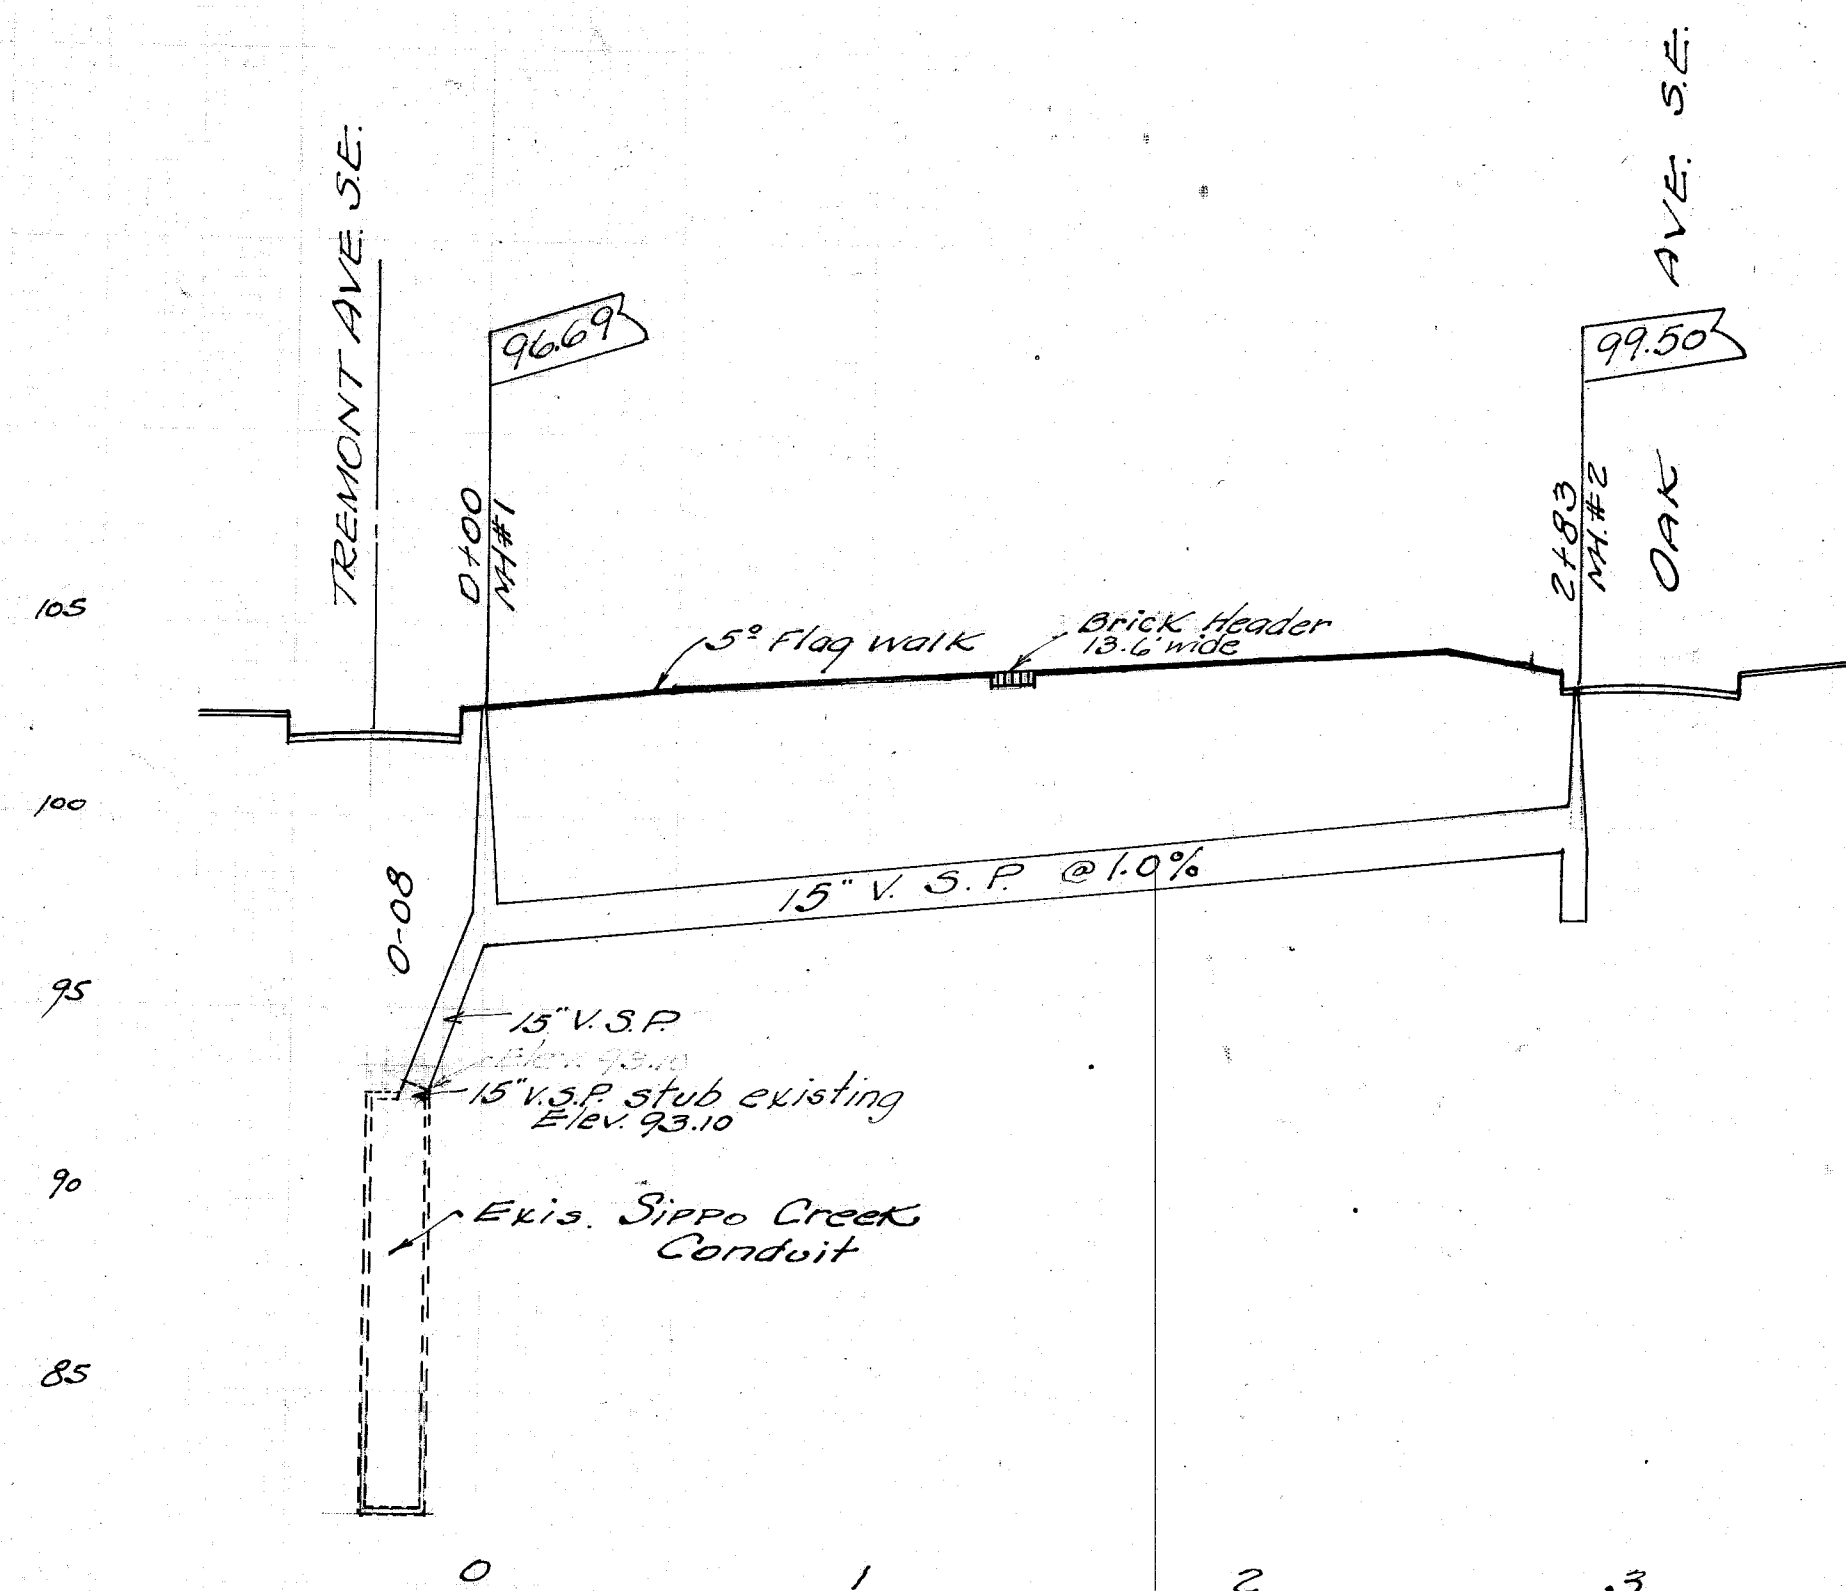

Approved State Board Health 2-19-41

CITY OF MASSILLON, OHIO.

2ND ST. S.E.

STORM SEWER

FROM TREMONT AVE. S.E. TO OAK AVE. S.E.

Approved	City Engineer	DEPARTMENT PUBLIC SERVICE ENGINEERING DIVISION
Dr. by H. Piper Ch. by	Dec. 6, 1940	Scale: 1" = 5' Ver. 1" = 50' Hor.
FILE NO. SE 370		ACC. NO. 1383