



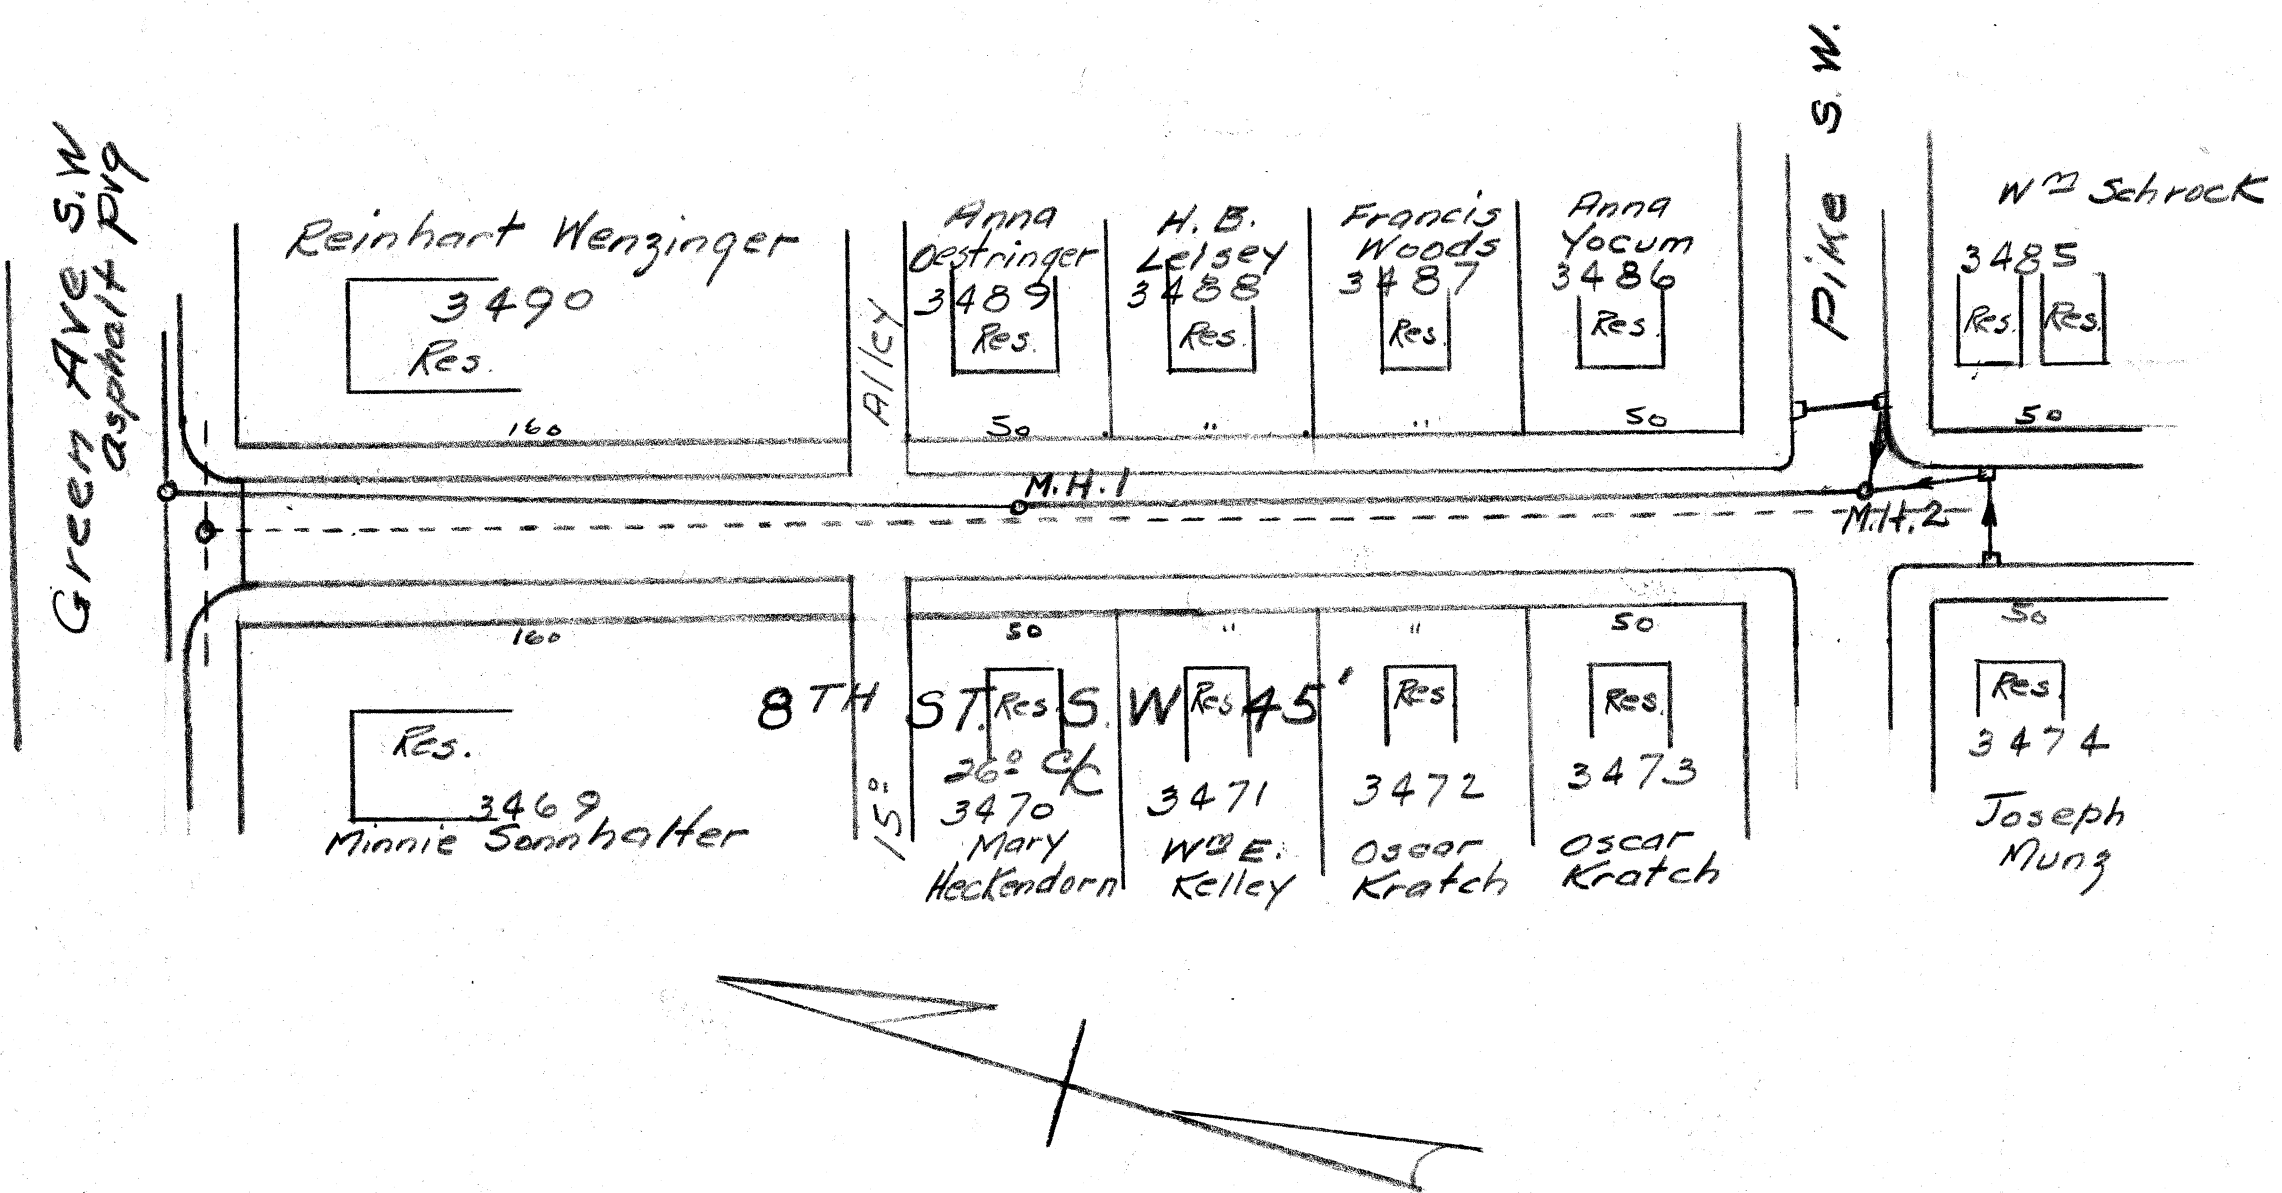

B.M. Hydrant 8th & Green Elev 127.20
 " 8th & Pike " 130.62

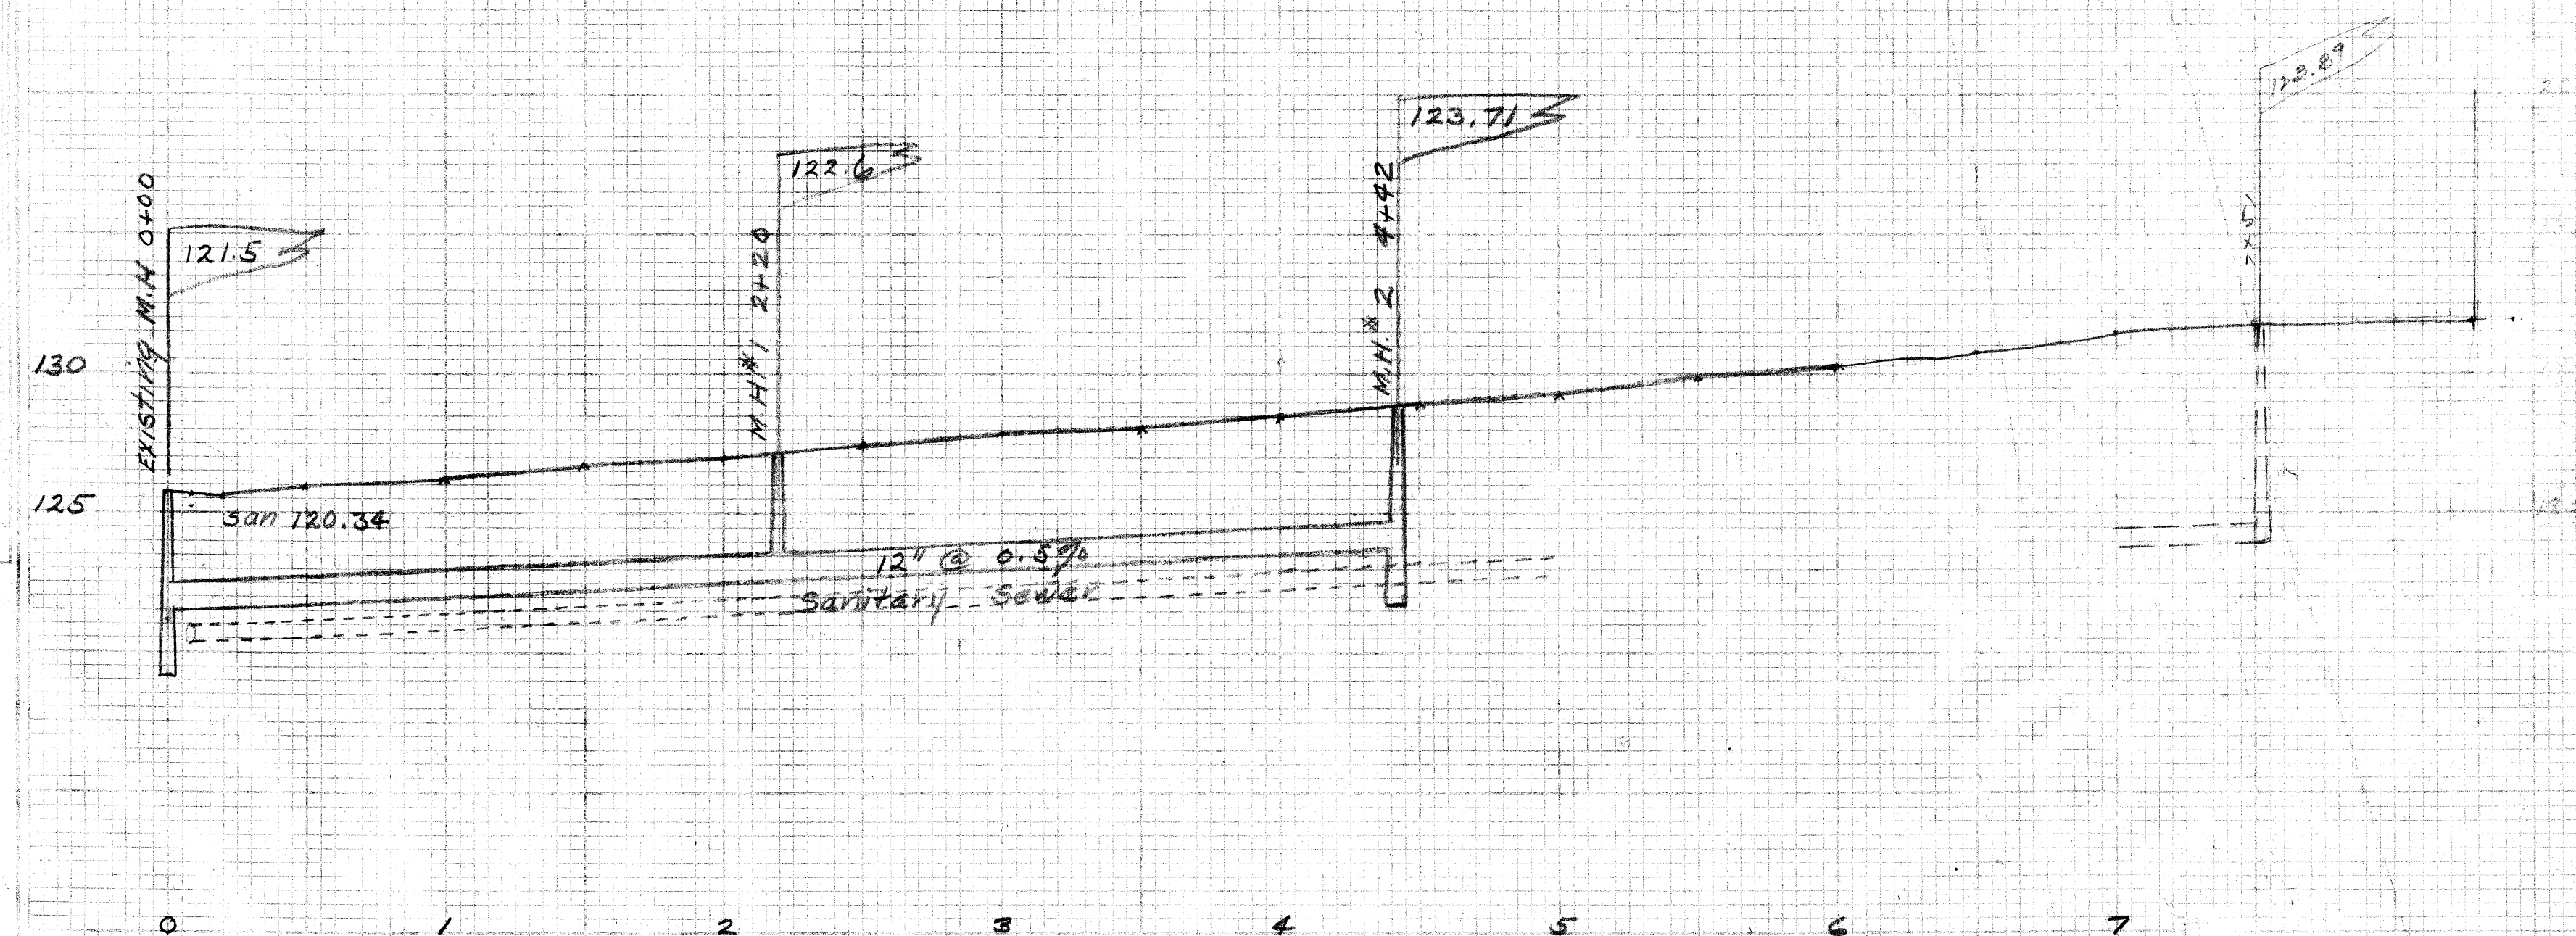

CITY OF MASSILLON, OHIO			
8TH ST. SW. STORM SEWER			
GREEN AVE. SOUTH 442 FT.			
APPROVED 3-20-39	DEPT. PUBLIC SERVICE		
CITY ENGINEER	ENGINEERING DIVISION		
D. C. E. R.	1-26-39	1" = 5' V.E. N.B.	
CH. BY		1" = 50' HOR.	

FILE No. SE 382 Acc No. 1428