



PLAN	DATE
SURVEYED	BY
NOTED	BY
NOTE BOOK	BY
ALIGNMENT CHECKED	BY
RTY OF WAY CHECKED	BY
NO.	

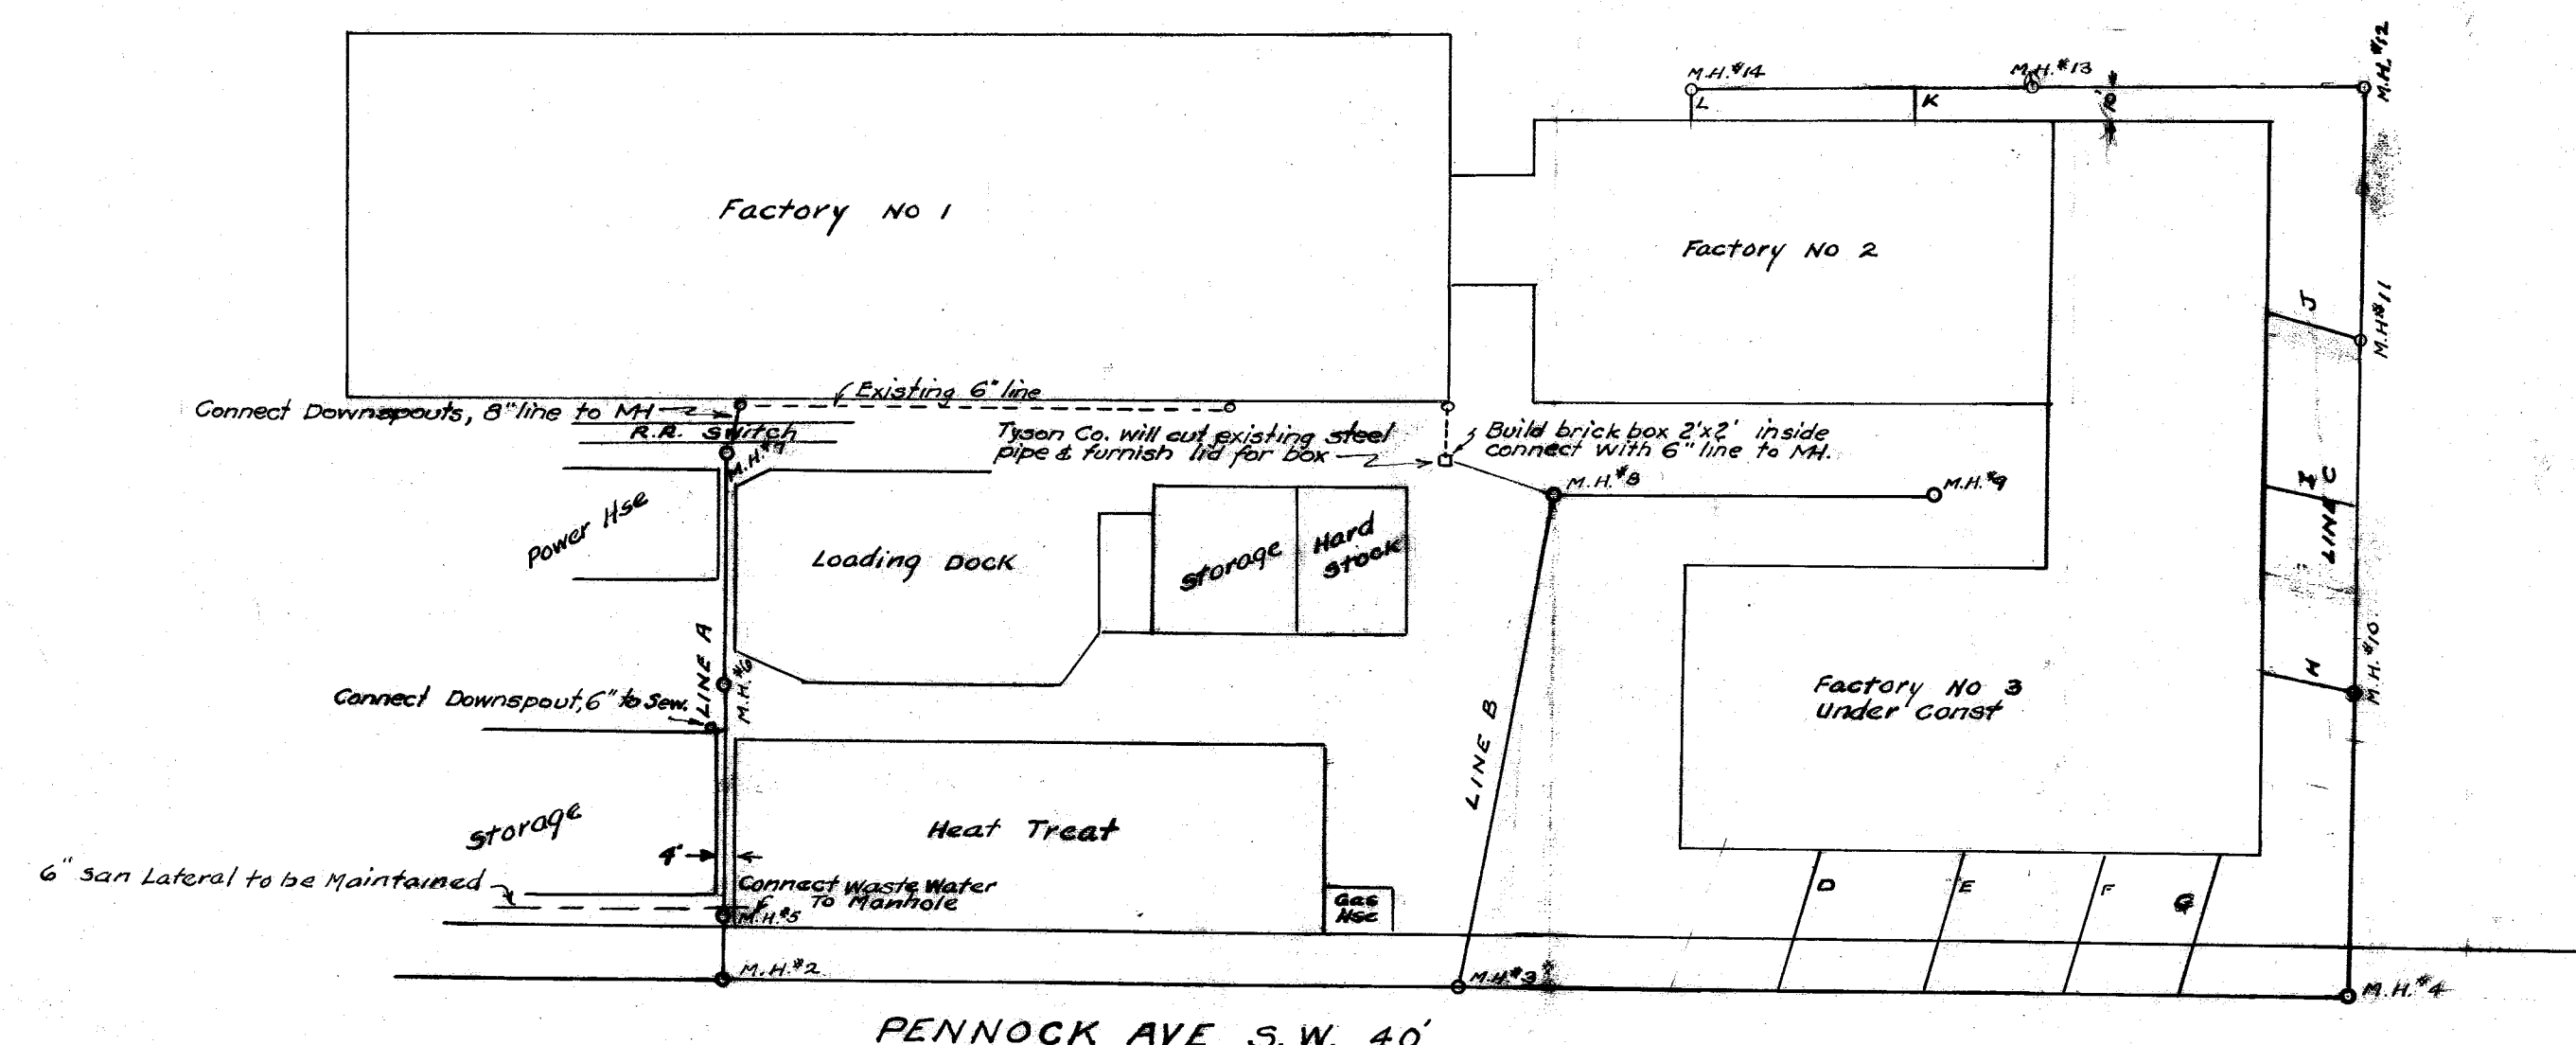

6TH ST S.W. 50'

D-E-F-G-H } 6" Roof Drains connect to Sewer
13 & 14

PROFILE	DATE
SURVEYED	BY
NOTED	BY
NOTE BOOK	BY
GRADES CHECKED	BY
STRUCTURE NOTED ON CH NO.	BY
NO.	

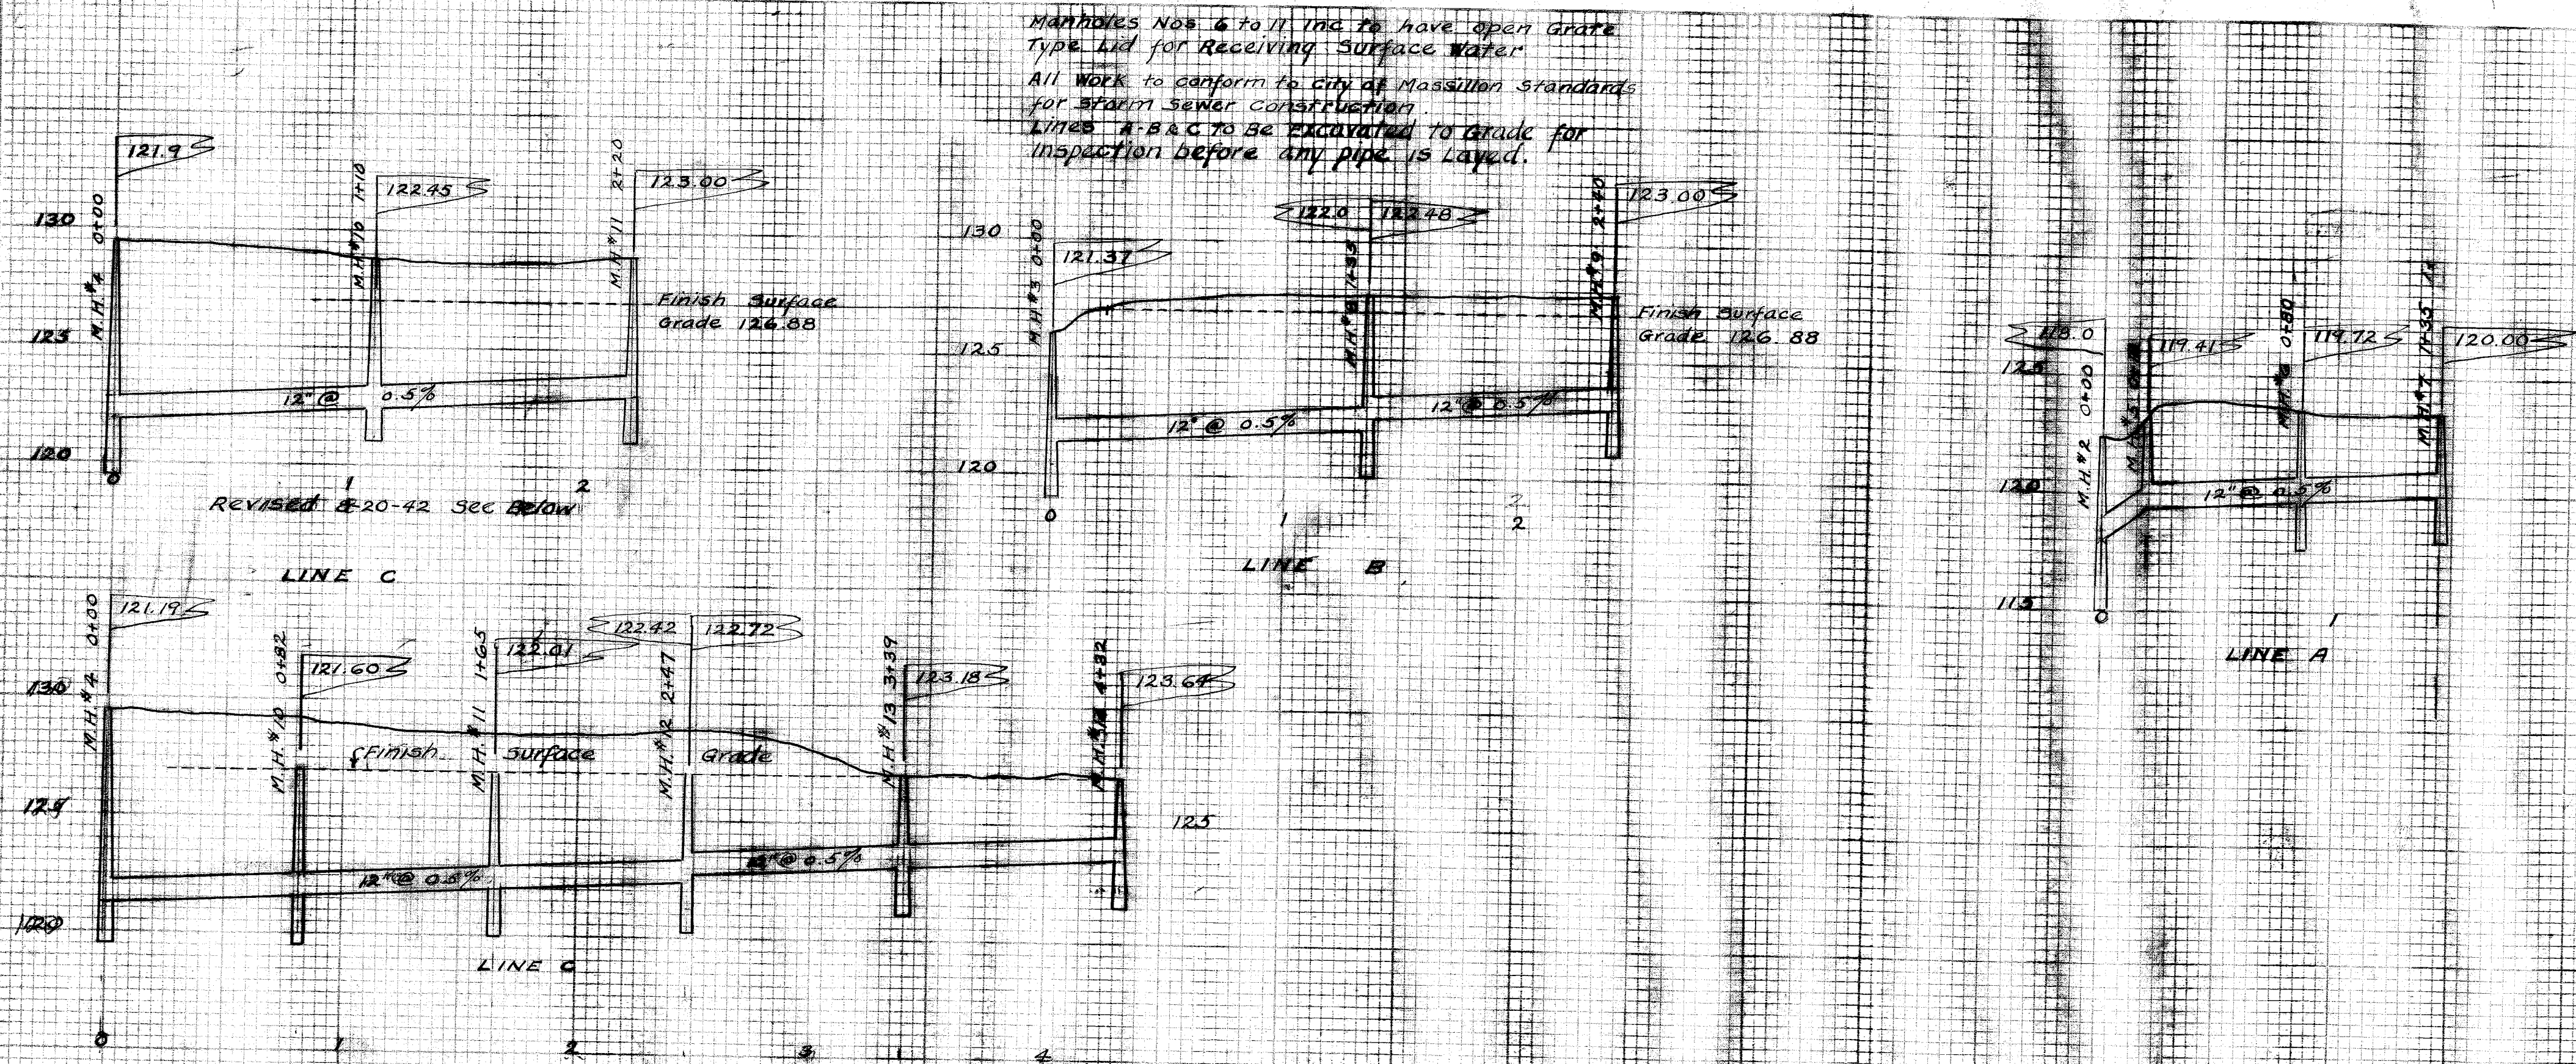

**STORM SEWER LAYOUT FOR
TYSON ROLLER BEARING PLANT
MASSILLON OHIO**
PLANS PREPARED BY RICE & WALLACE CIVIL ENGINEERS
MASSILLON OHIO MAY 28 1942 SCALE H 1"=50' V 1"=5'
FILE NO. SE 392 ACC. NO. 1498