
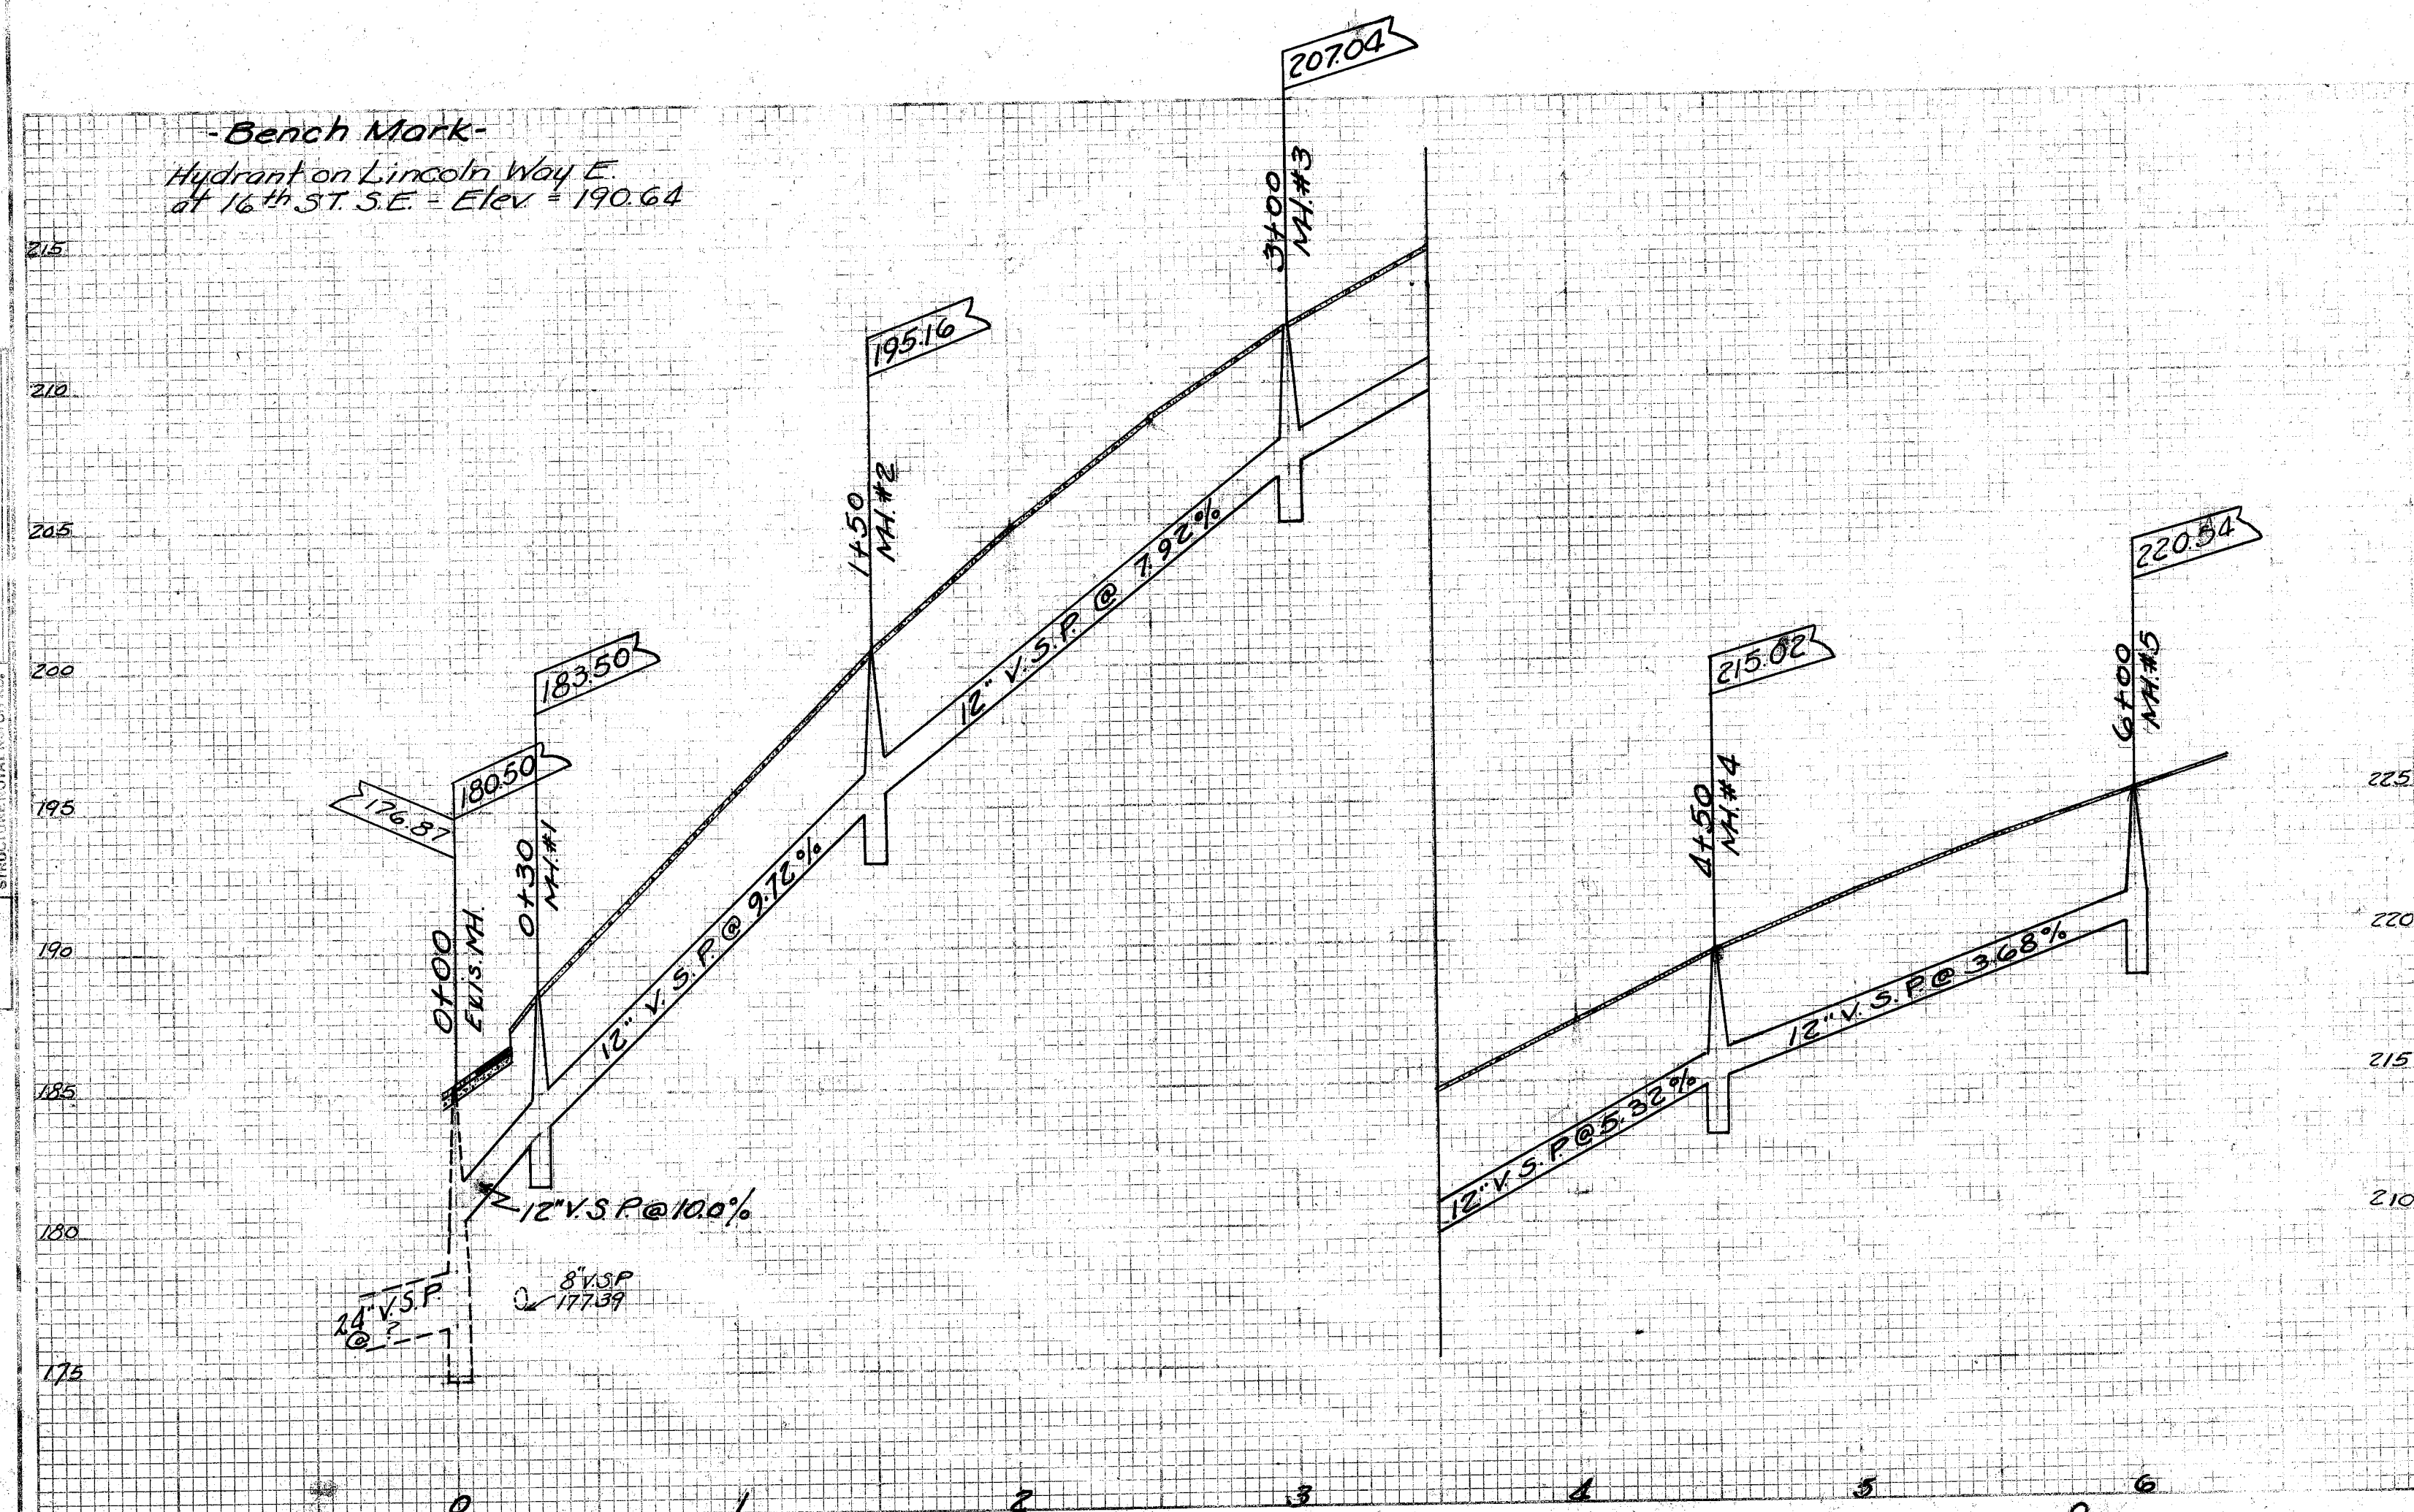


DATE	
BY	
REVISION	
NO.	
DATE	
BY	
REVISION	
NO.	

DATE	
BY	
REVISION	
NO.	
DATE	
BY	
REVISION	
NO.	

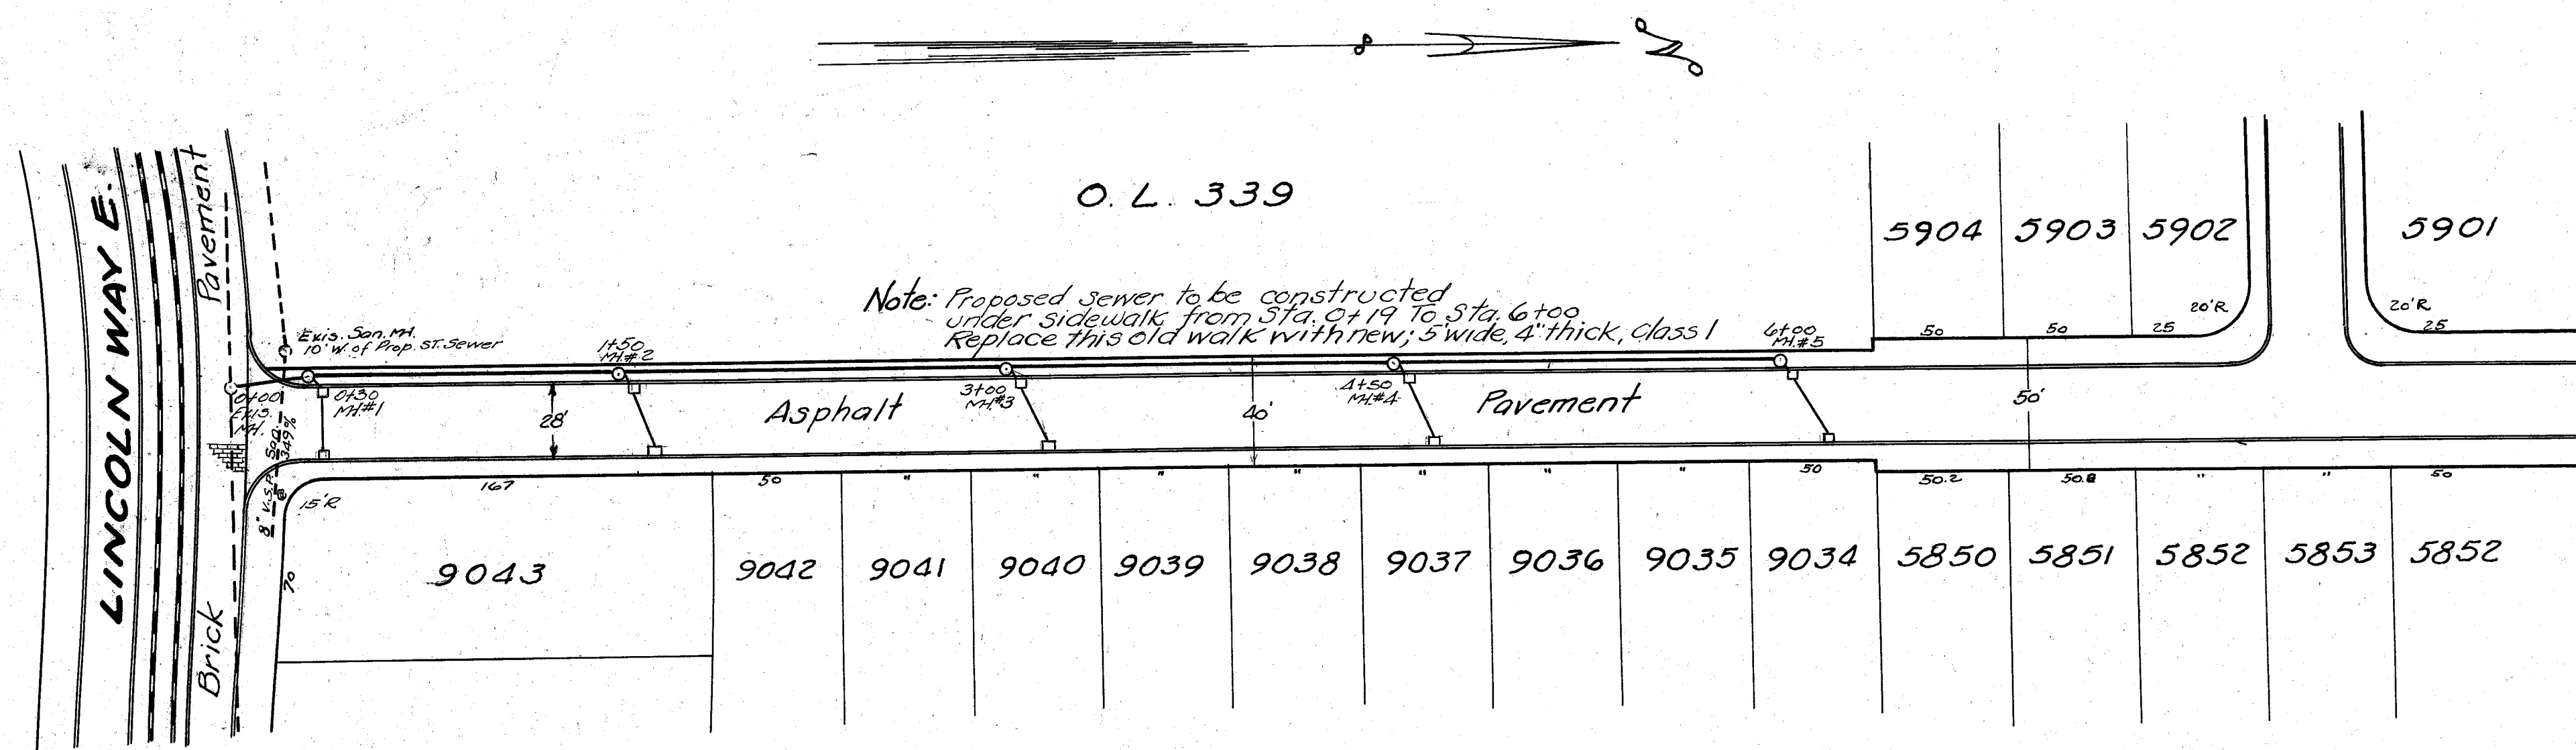

Approved State Board Health 2-19-41

CITY OF MASSILLON, OHIO.

16TH ST. N.E.
STORM SEWER

From LINCOLN WAY EAST - 600' North

Approved	CITY ENGINEER	DEPT. PUBLIC SERVICE
Dr. by H. P. P.	1-25-41	N.B. 148
Ch. by		P. 62

FILE No. SE 396 ACC. No. 1498