
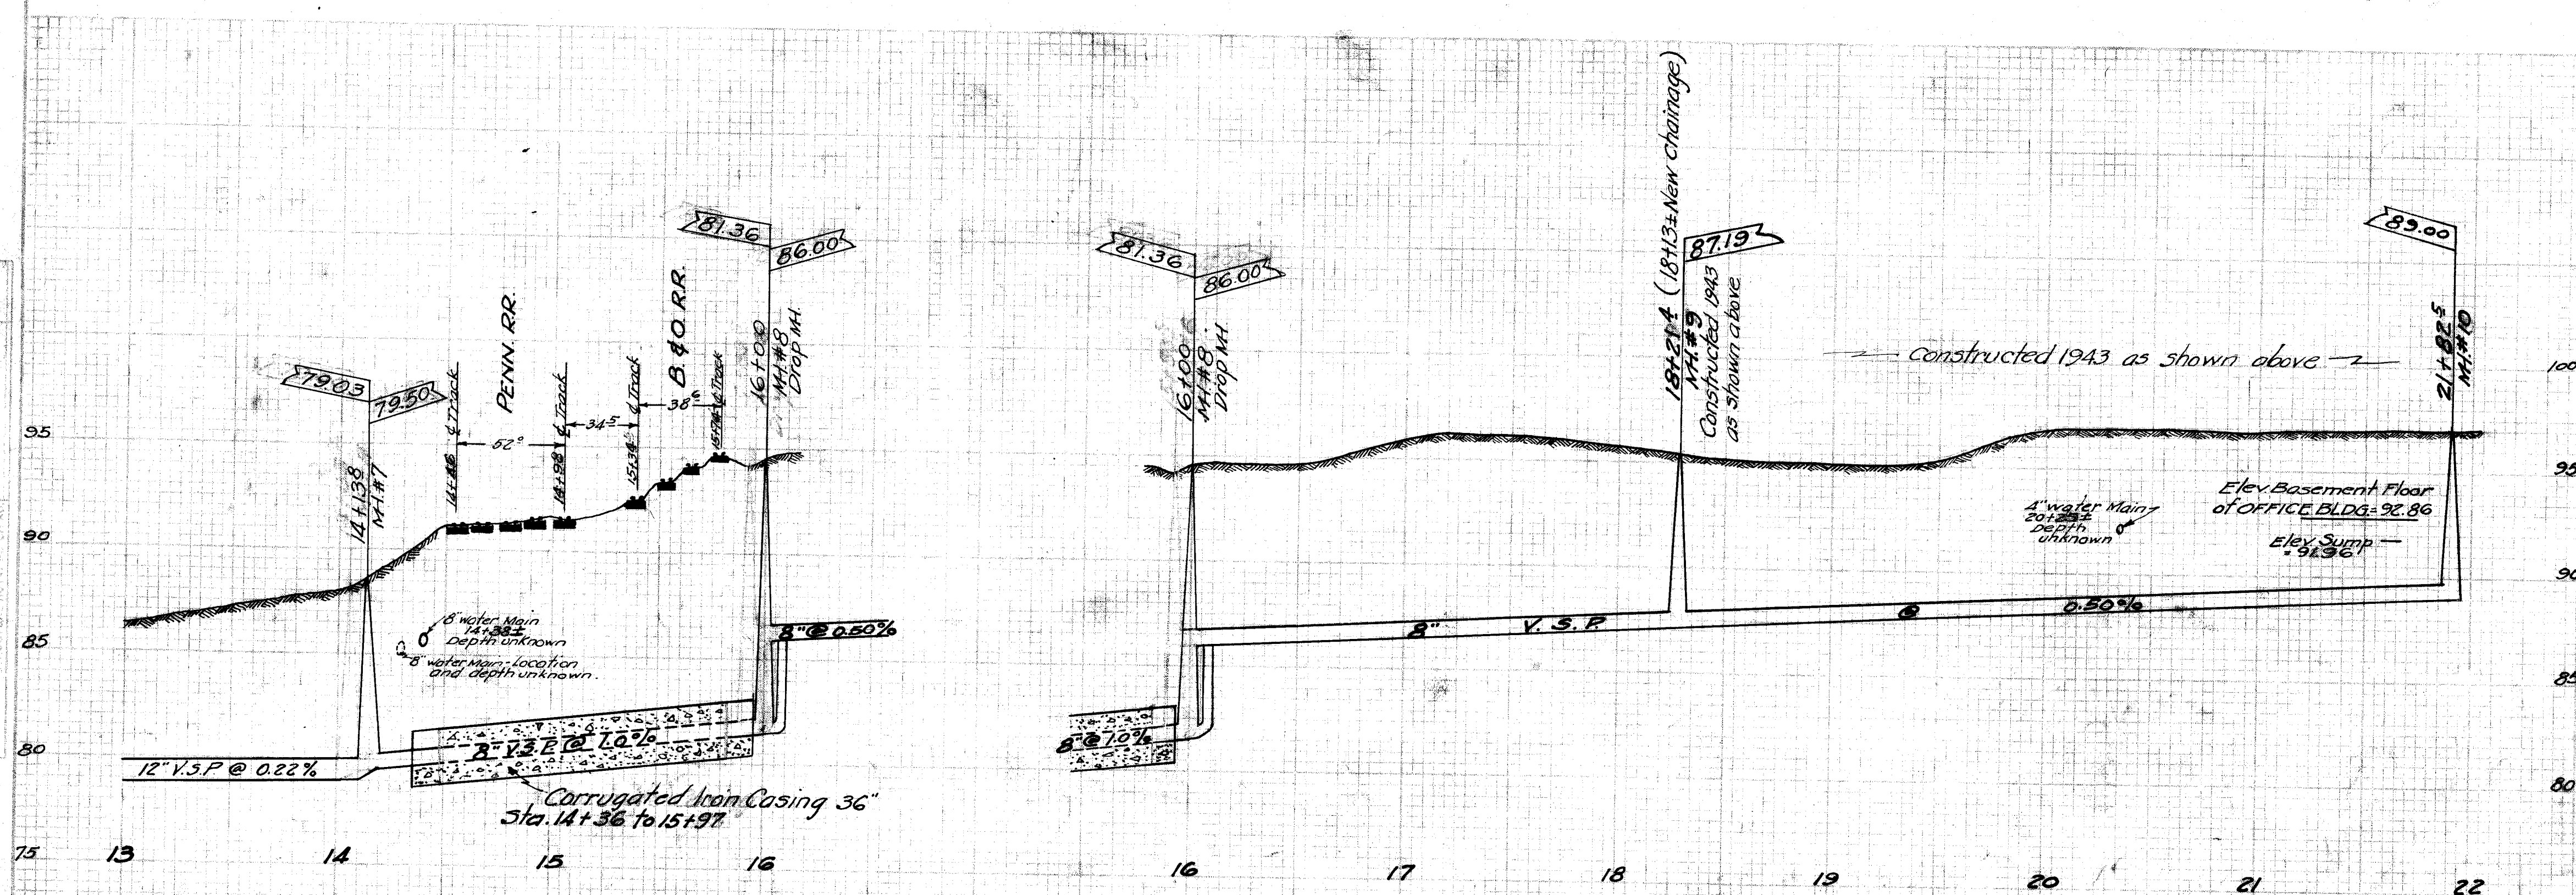
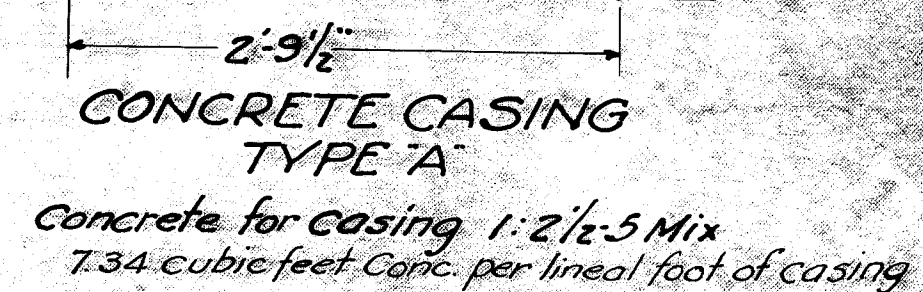
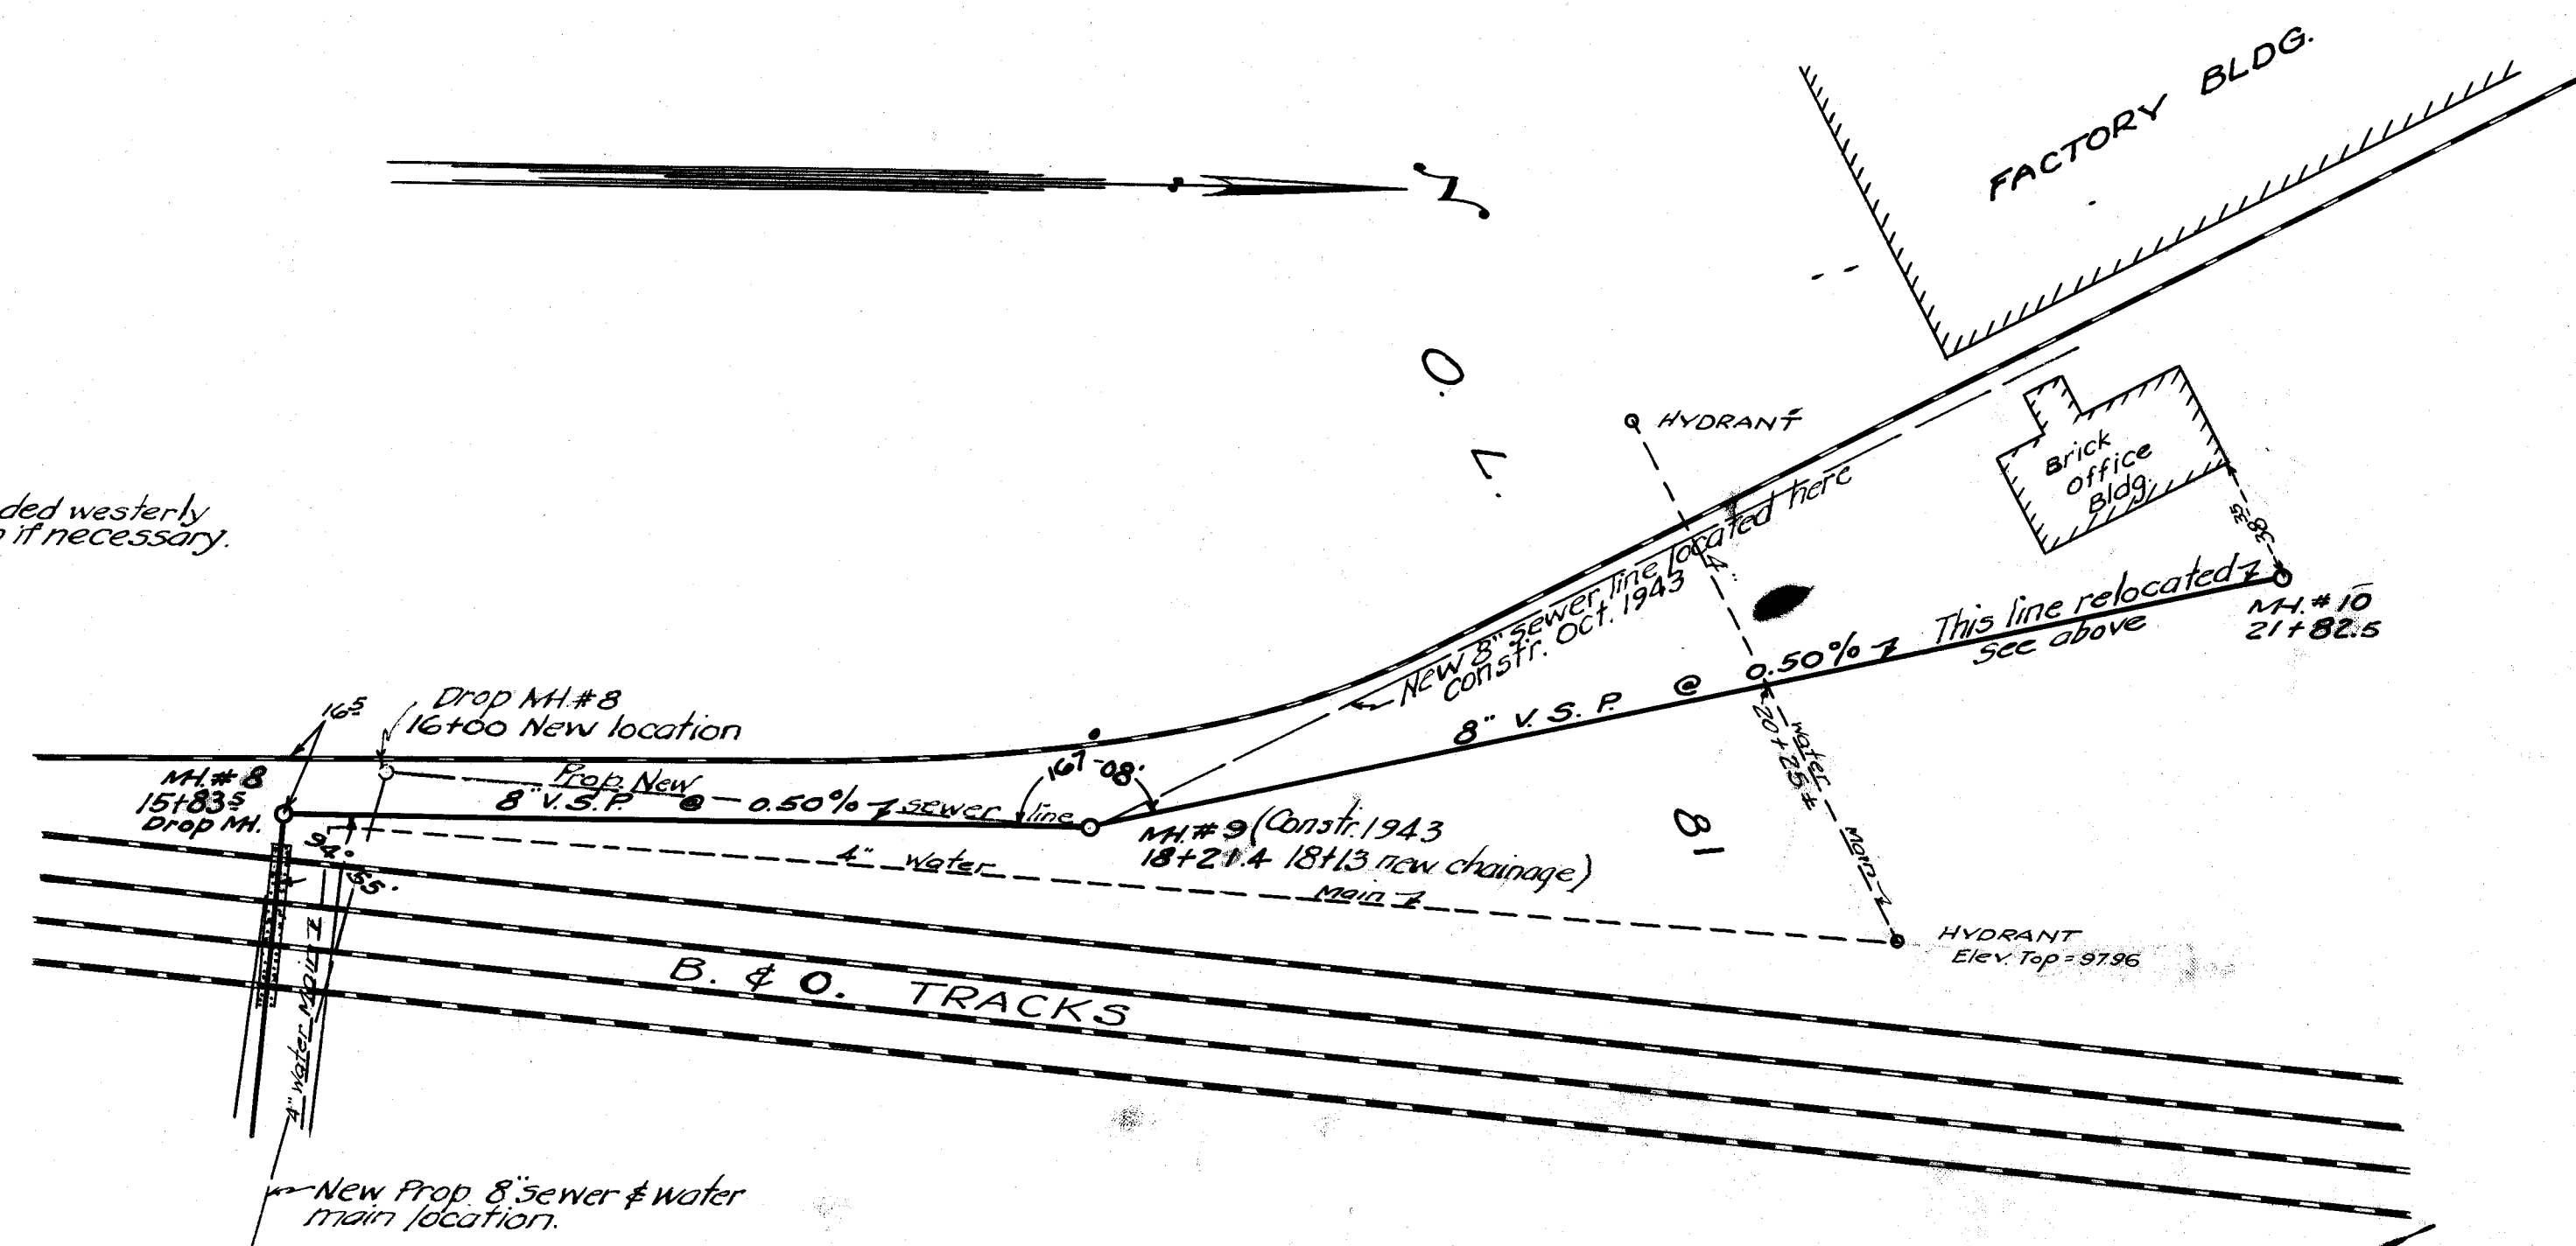


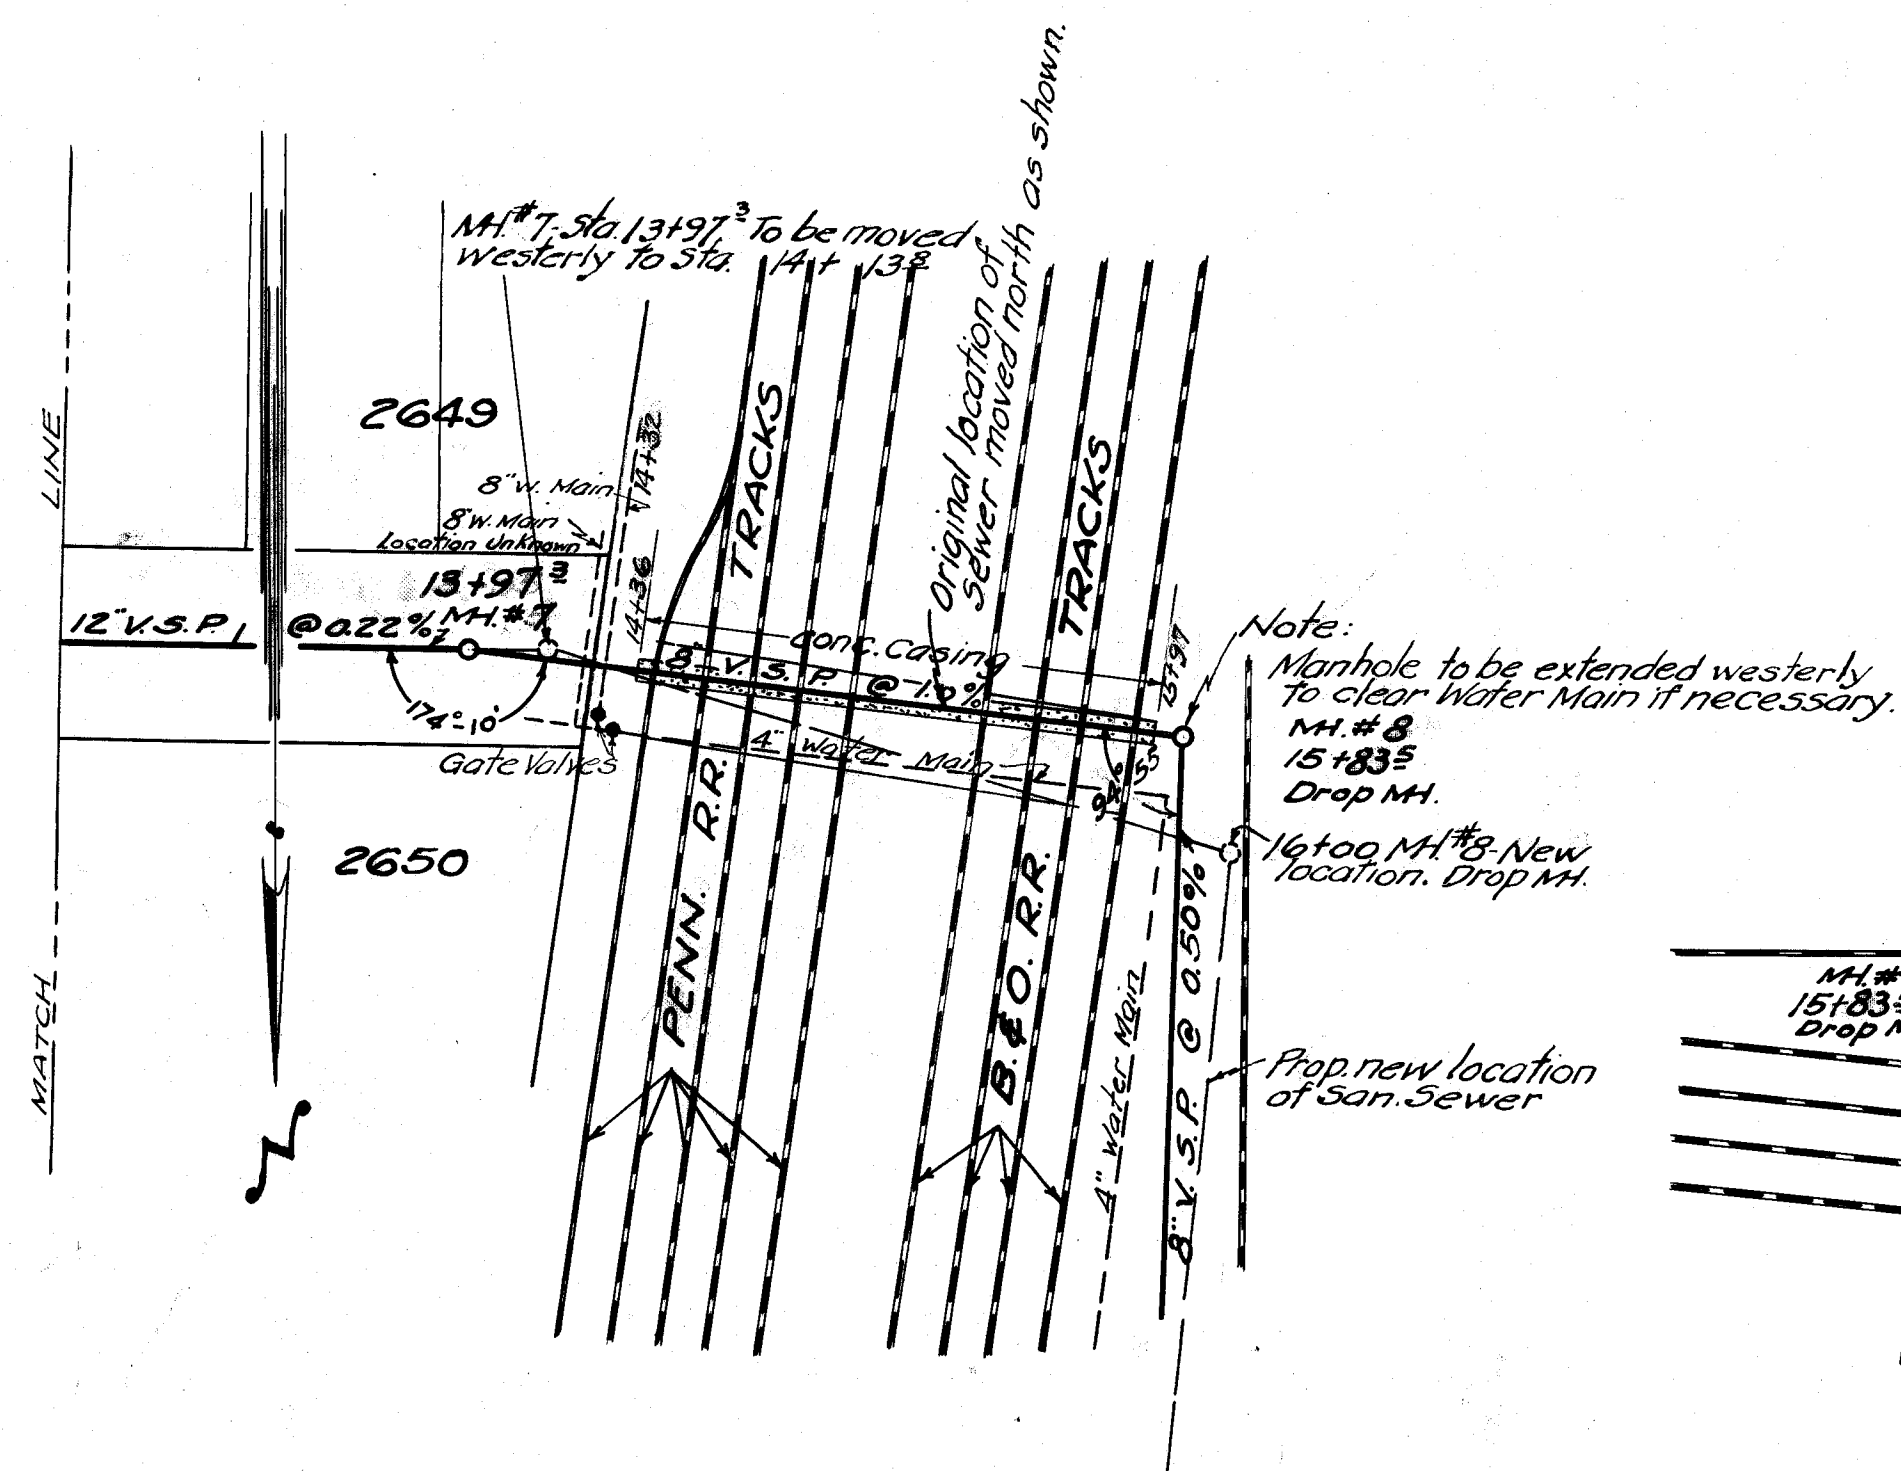

All pipe to be Vitrified Sewer Pipe, sizes as shown.
All pipe joints to be asphaltic sewer joints (slip seal or equal)
approved by the City Engineer of Massillon.
All manholes, including frames and covers, to be built according
to City of Massillon Standards.
Manhole Steps to be City of Massillon Standard Cast Iron steps.
Trenches to be water-tamped unless otherwise ordered by the
Engineer.
Railroad Crossing Permits to be obtained from Railroad Companies
before work is commenced.
Water Main data furnished by the Ohio Water Service Co. Locations
and depths are approximate where given.

**CITY OF MASSILLON, OHIO
CANTON DROP FORGE PLANT
SAN SEWER EXTENSION
VIA 3RD ST & STATE AVE. N.W.**

APPROVED

CITY ENGINEER

**DEPT. OF PUBLIC SERVICE
ENGINEERING DIVISION**

DRAWN BY

CH.DY



DATE

SCALE



**1" = 20' VERT
1" = 50' HORIZ**

**NAT'GAL
P&G**

FILE NO. 5E-399 ACC. NO. 1513

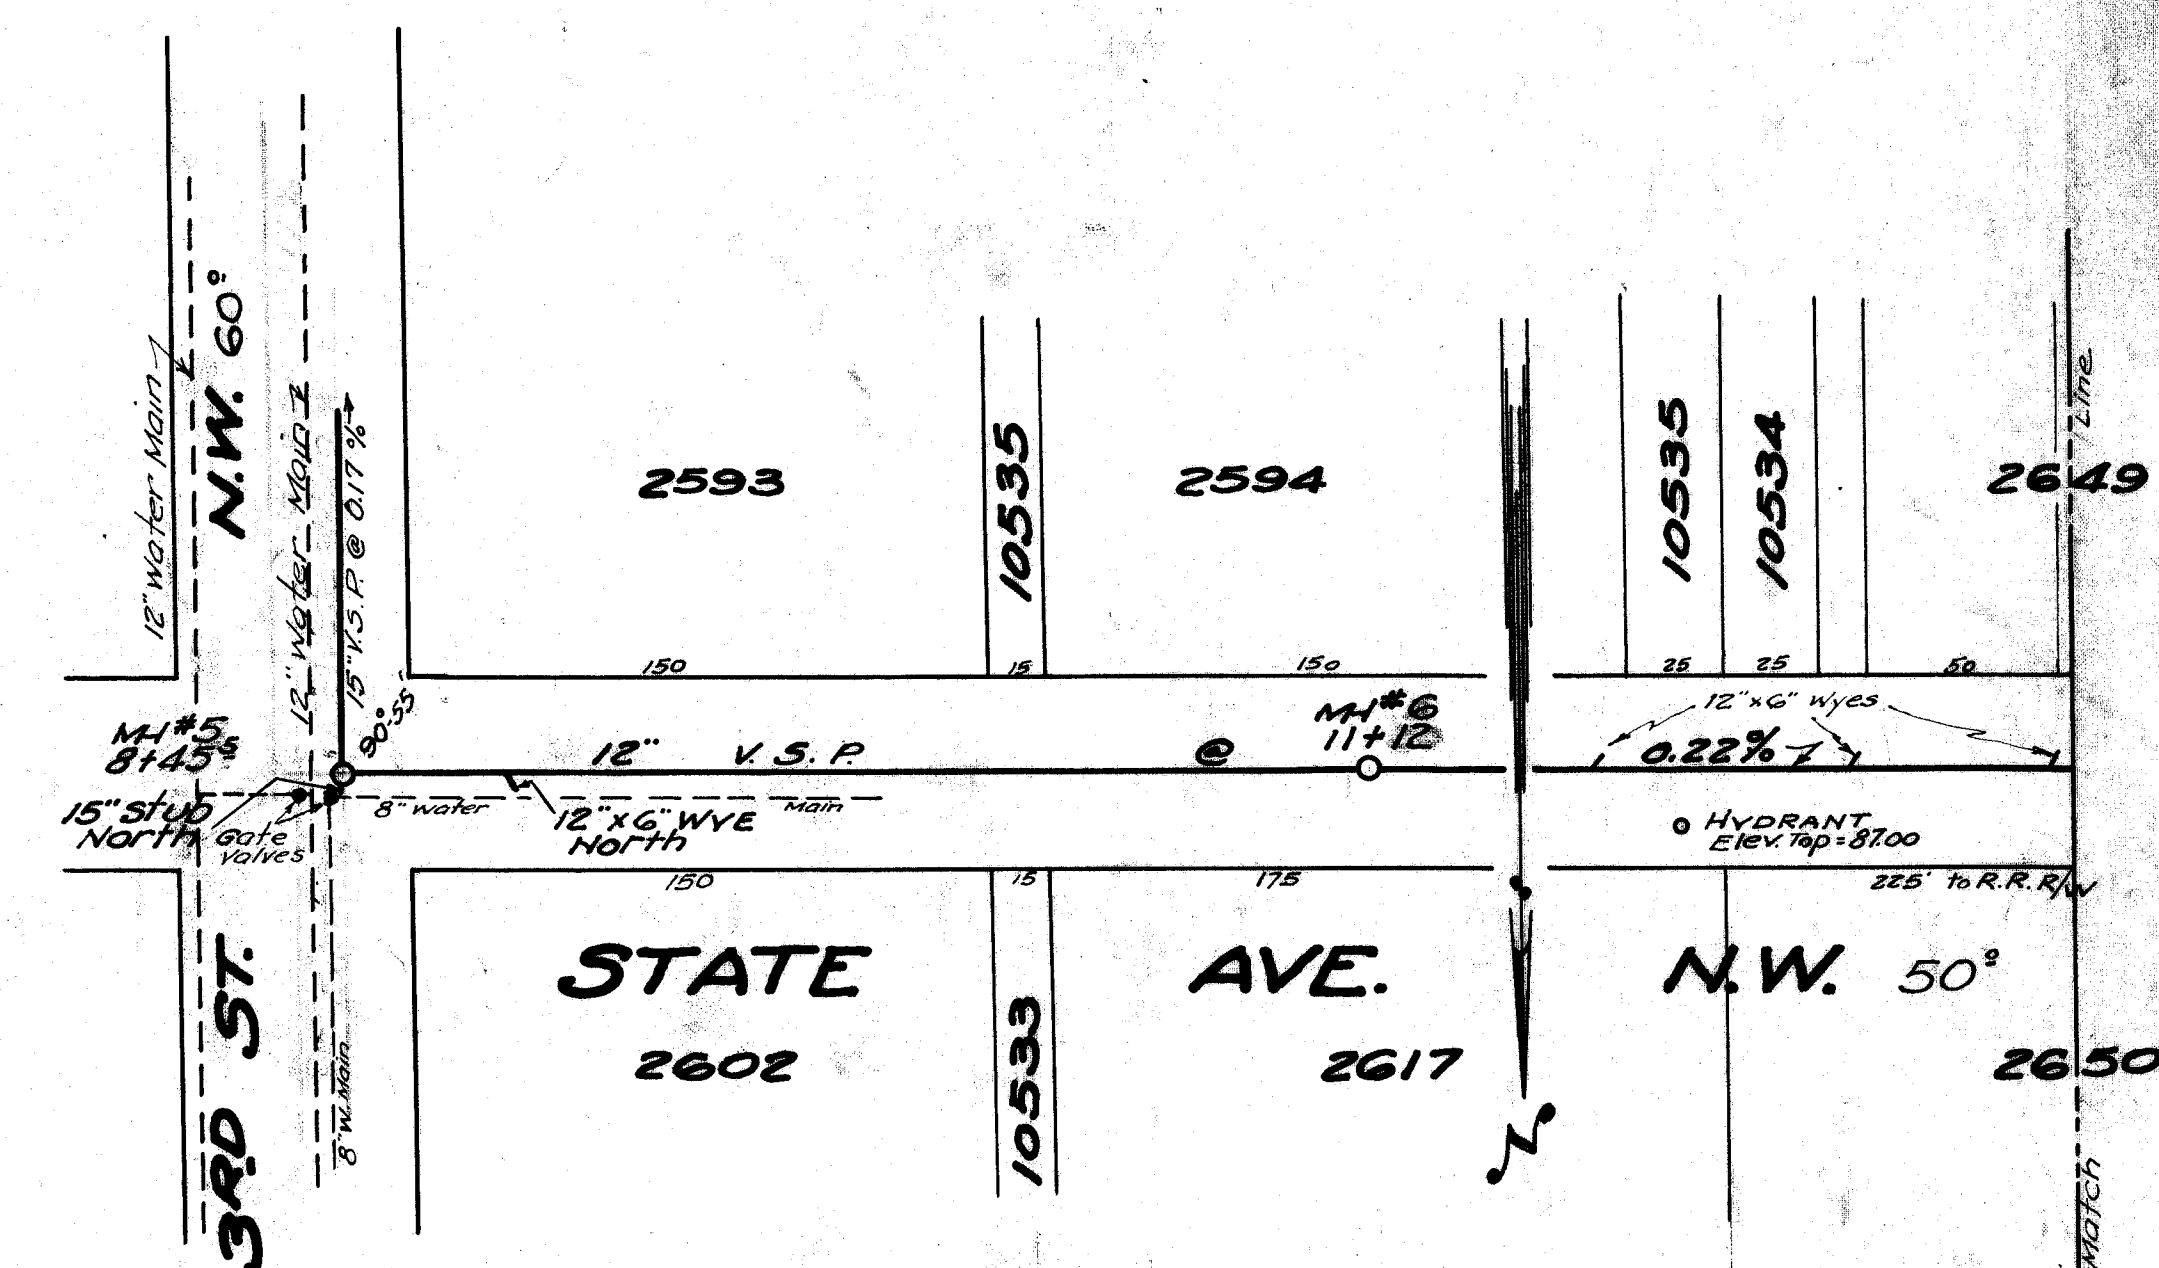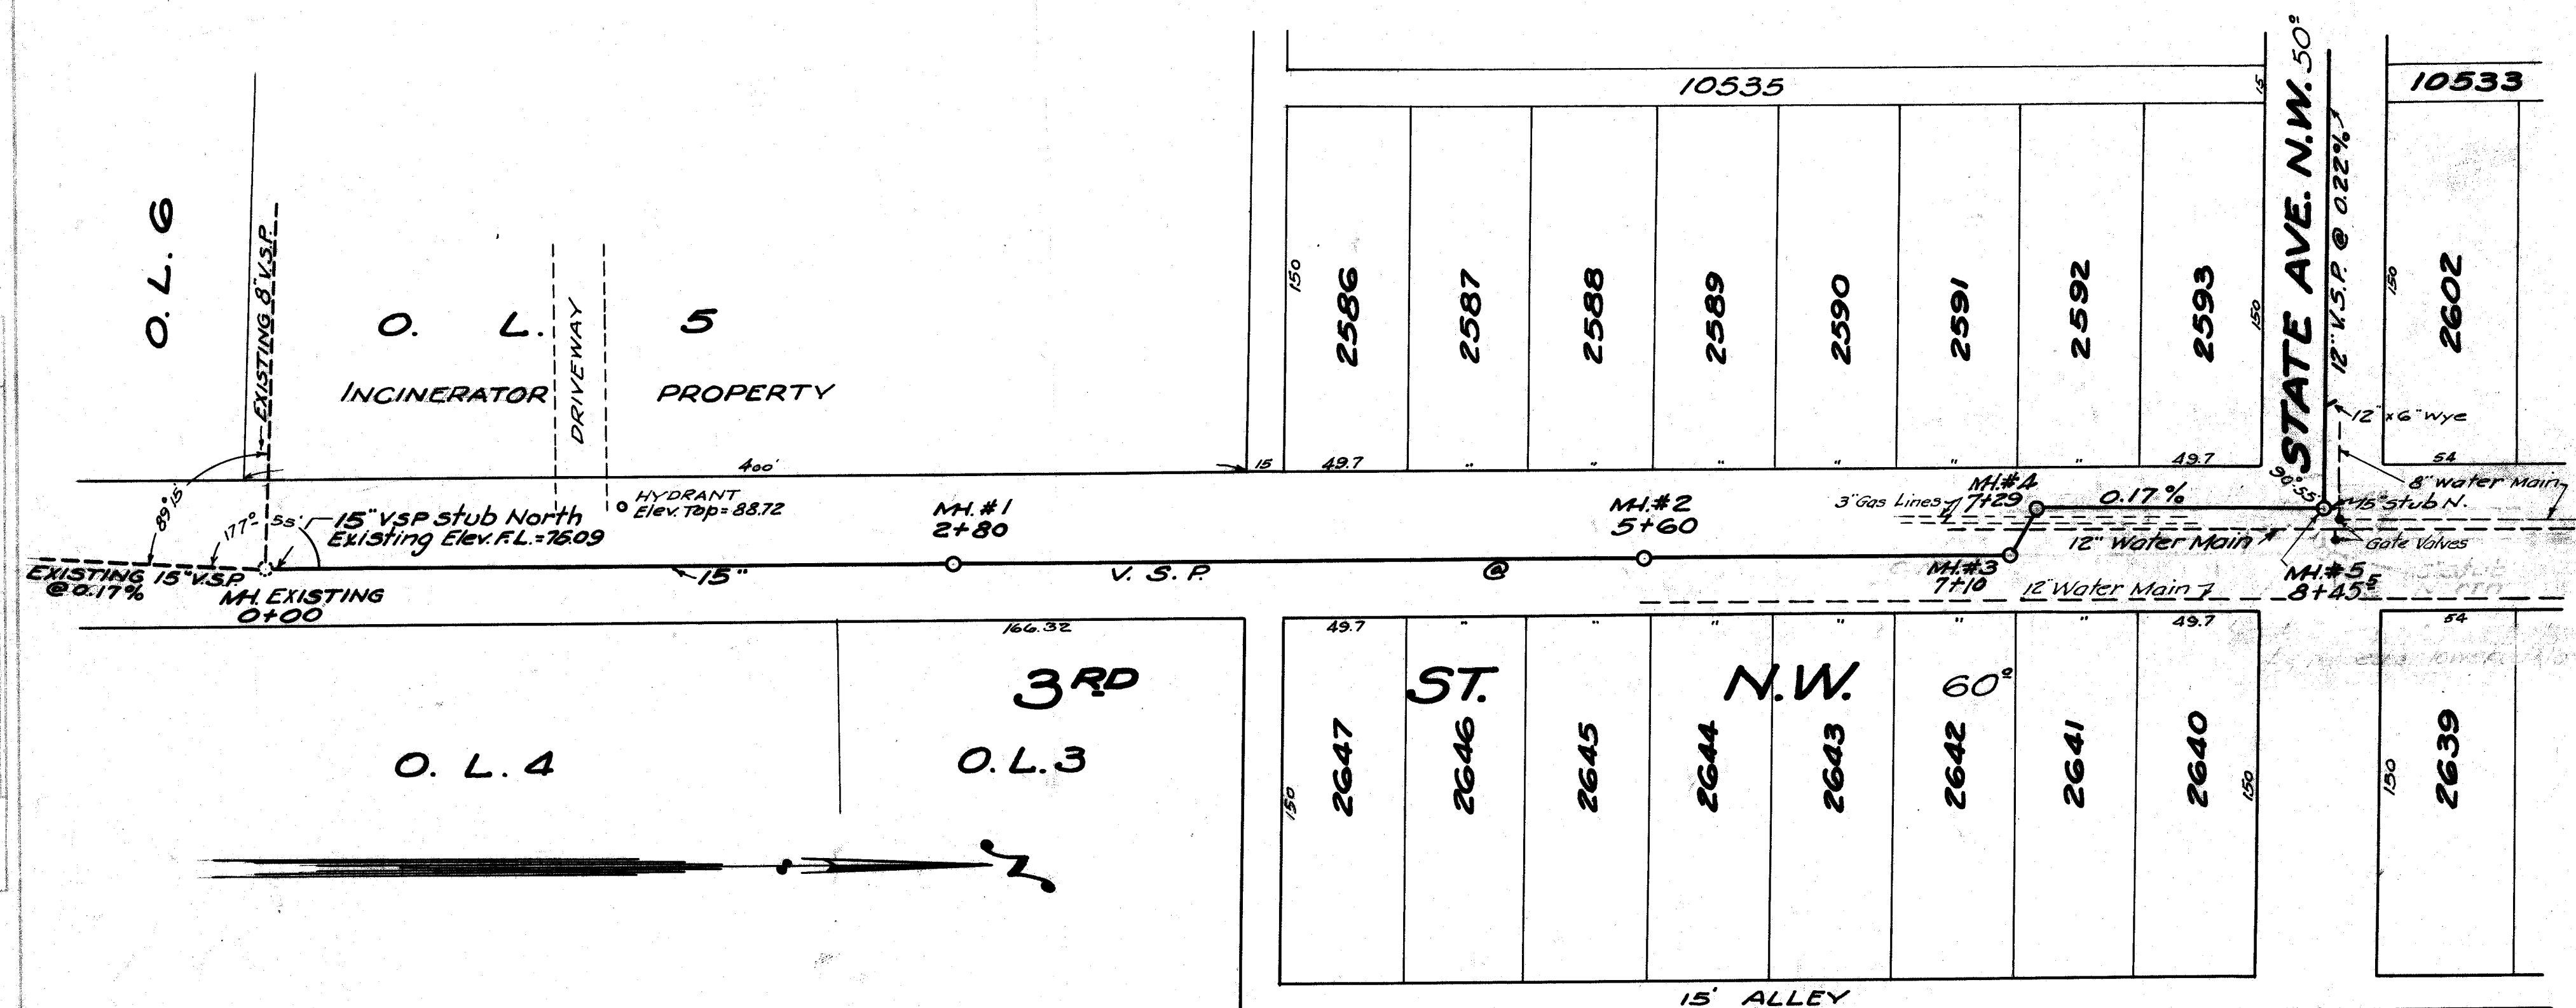

HYDRANT - 3RD ST. NW at INCINERATOR Elev = 88.72
HYDRANT - STATE AVE. NW - Sta 12+00 Elev = 87.00
HYDRANT - WEST of TRACKS - Front of FORT PITT OFFICE
Elev = 97.96

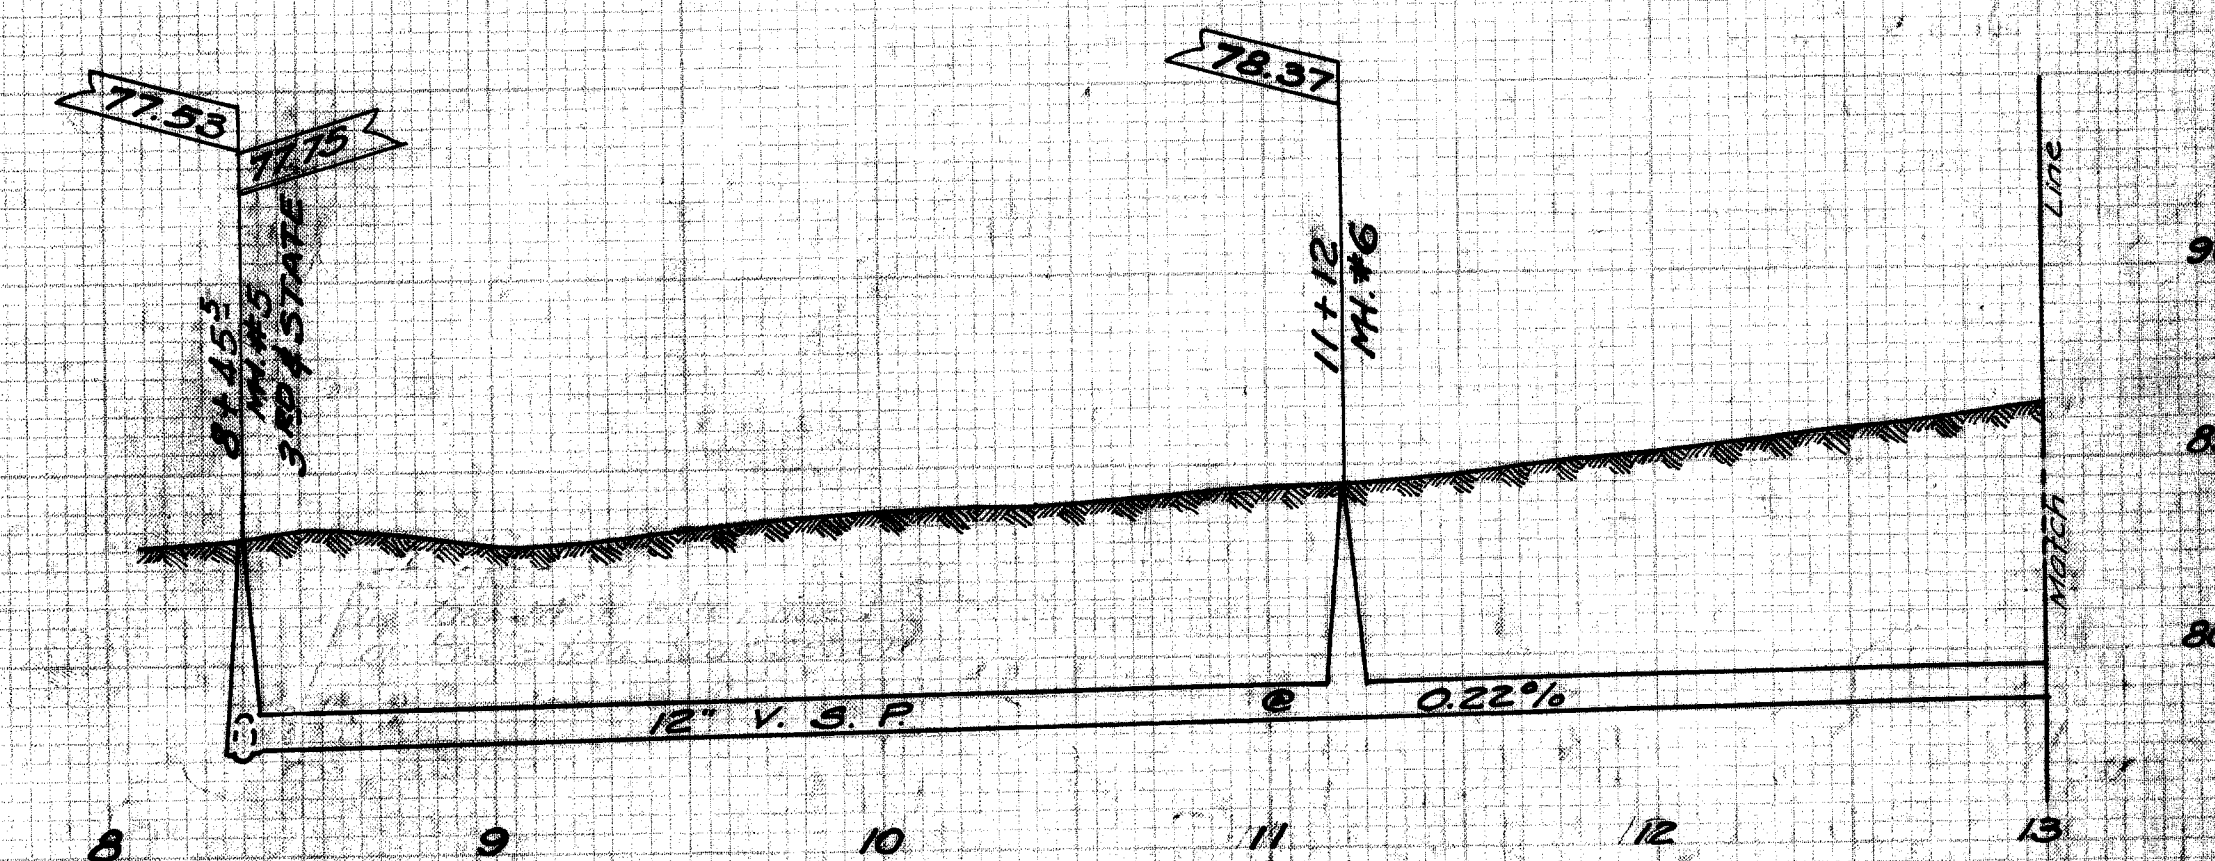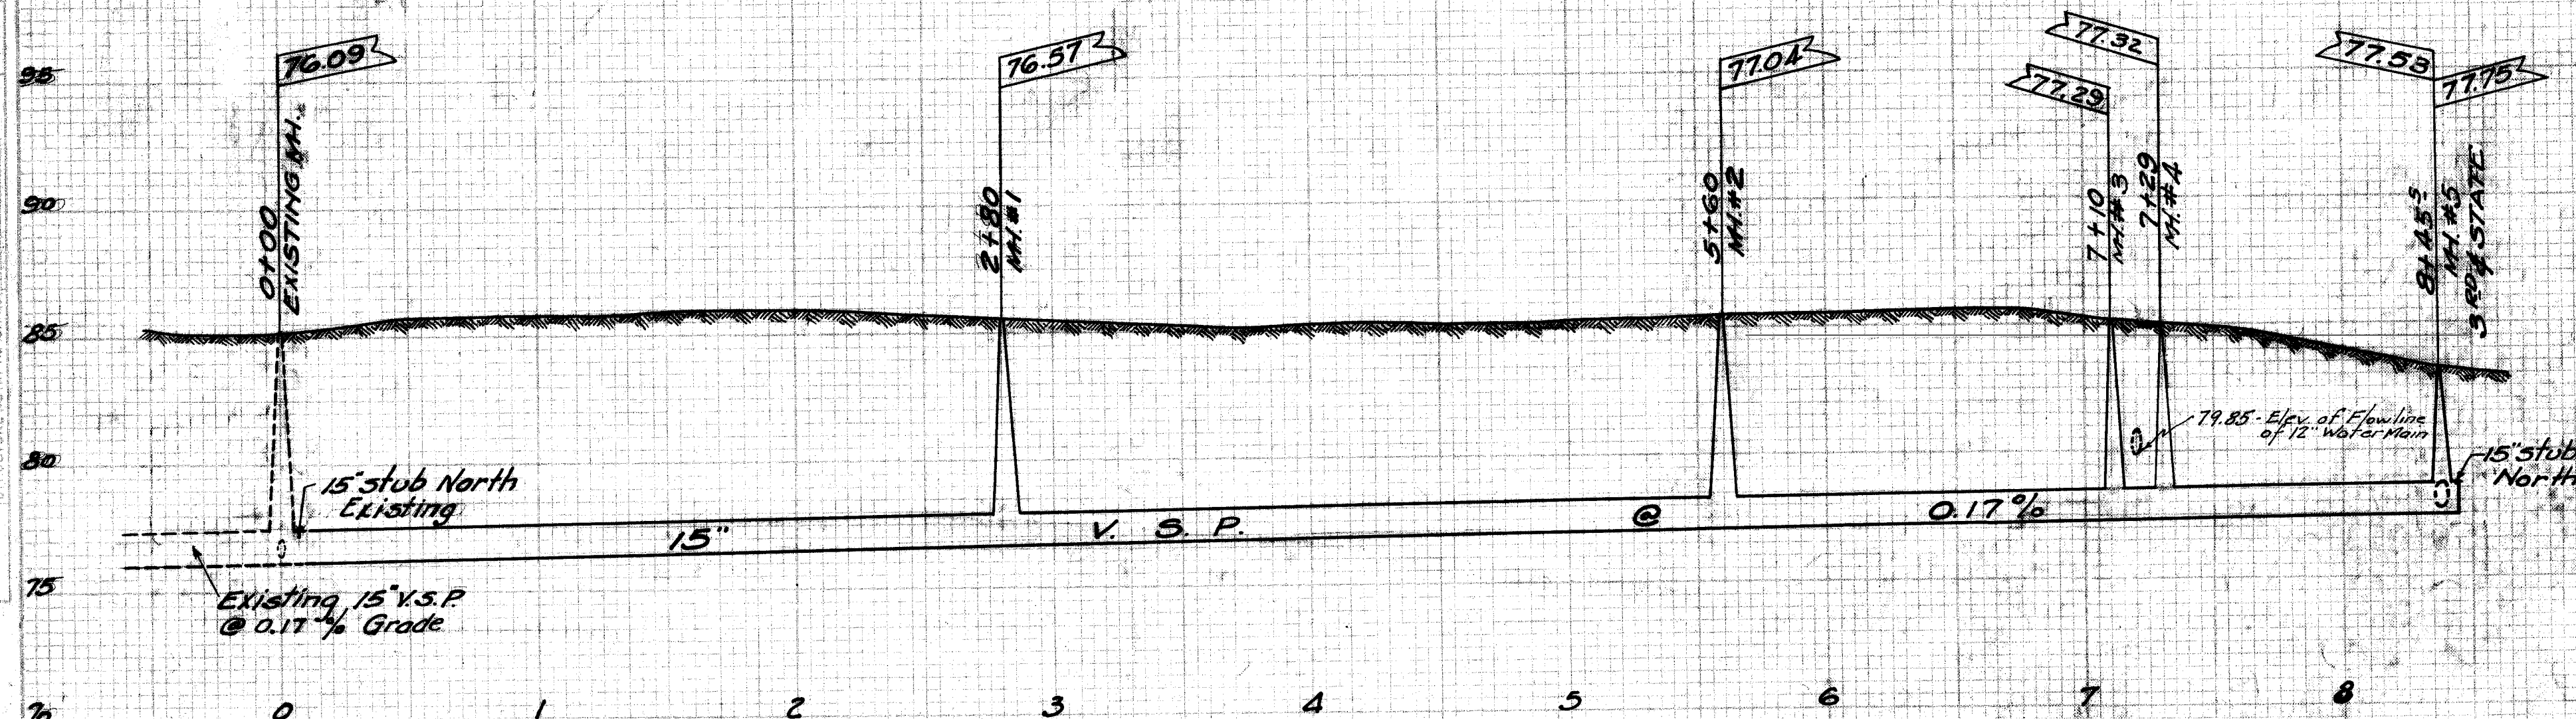

FILE NO. SE.399 ACC. NO. 1512