

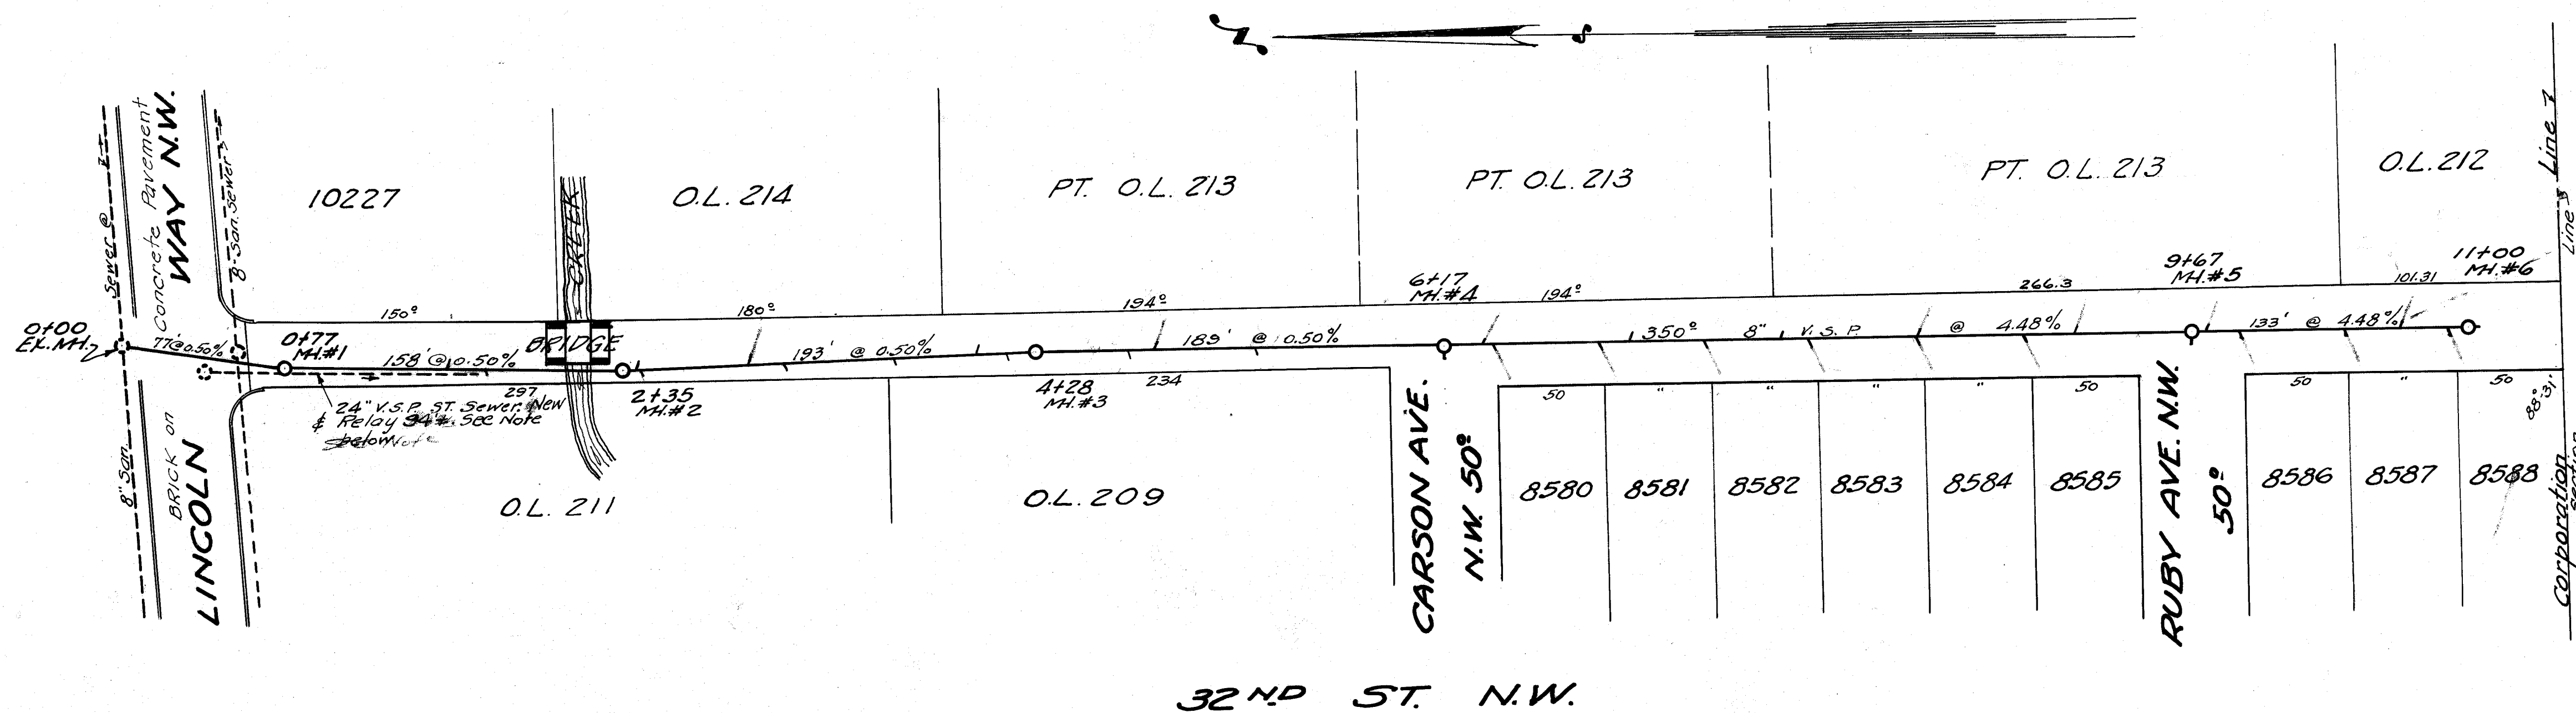


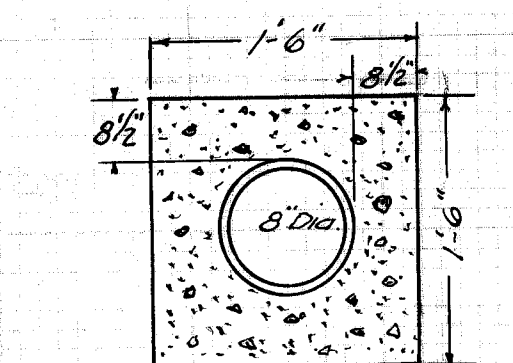

Bench Marks:
 Hyd. 32nd & Lincoln Way N.W. Elev. 201.59
 Top of N. Iron Post East Handrail of Bridge Elev. 198.82
 Iron Pin N.W. Corner Ruby & 32nd ST. Elev. 217.02



Note - 94' ± of 24" V.S.P. Storm Sewer to be carefully salvaged and afterwards relaid. To be paid for under Items 1F & 1G

1. All joints on Sanitary Sewer to be slipped or equal.
2. Ditch after backfilling to be puddled and street maintained for traffic until completely settled, at which time the City will take over.
3. Pavement to be replaced by City forces.
4. All excess dirt (6" above street level) to be removed from street after puddling.

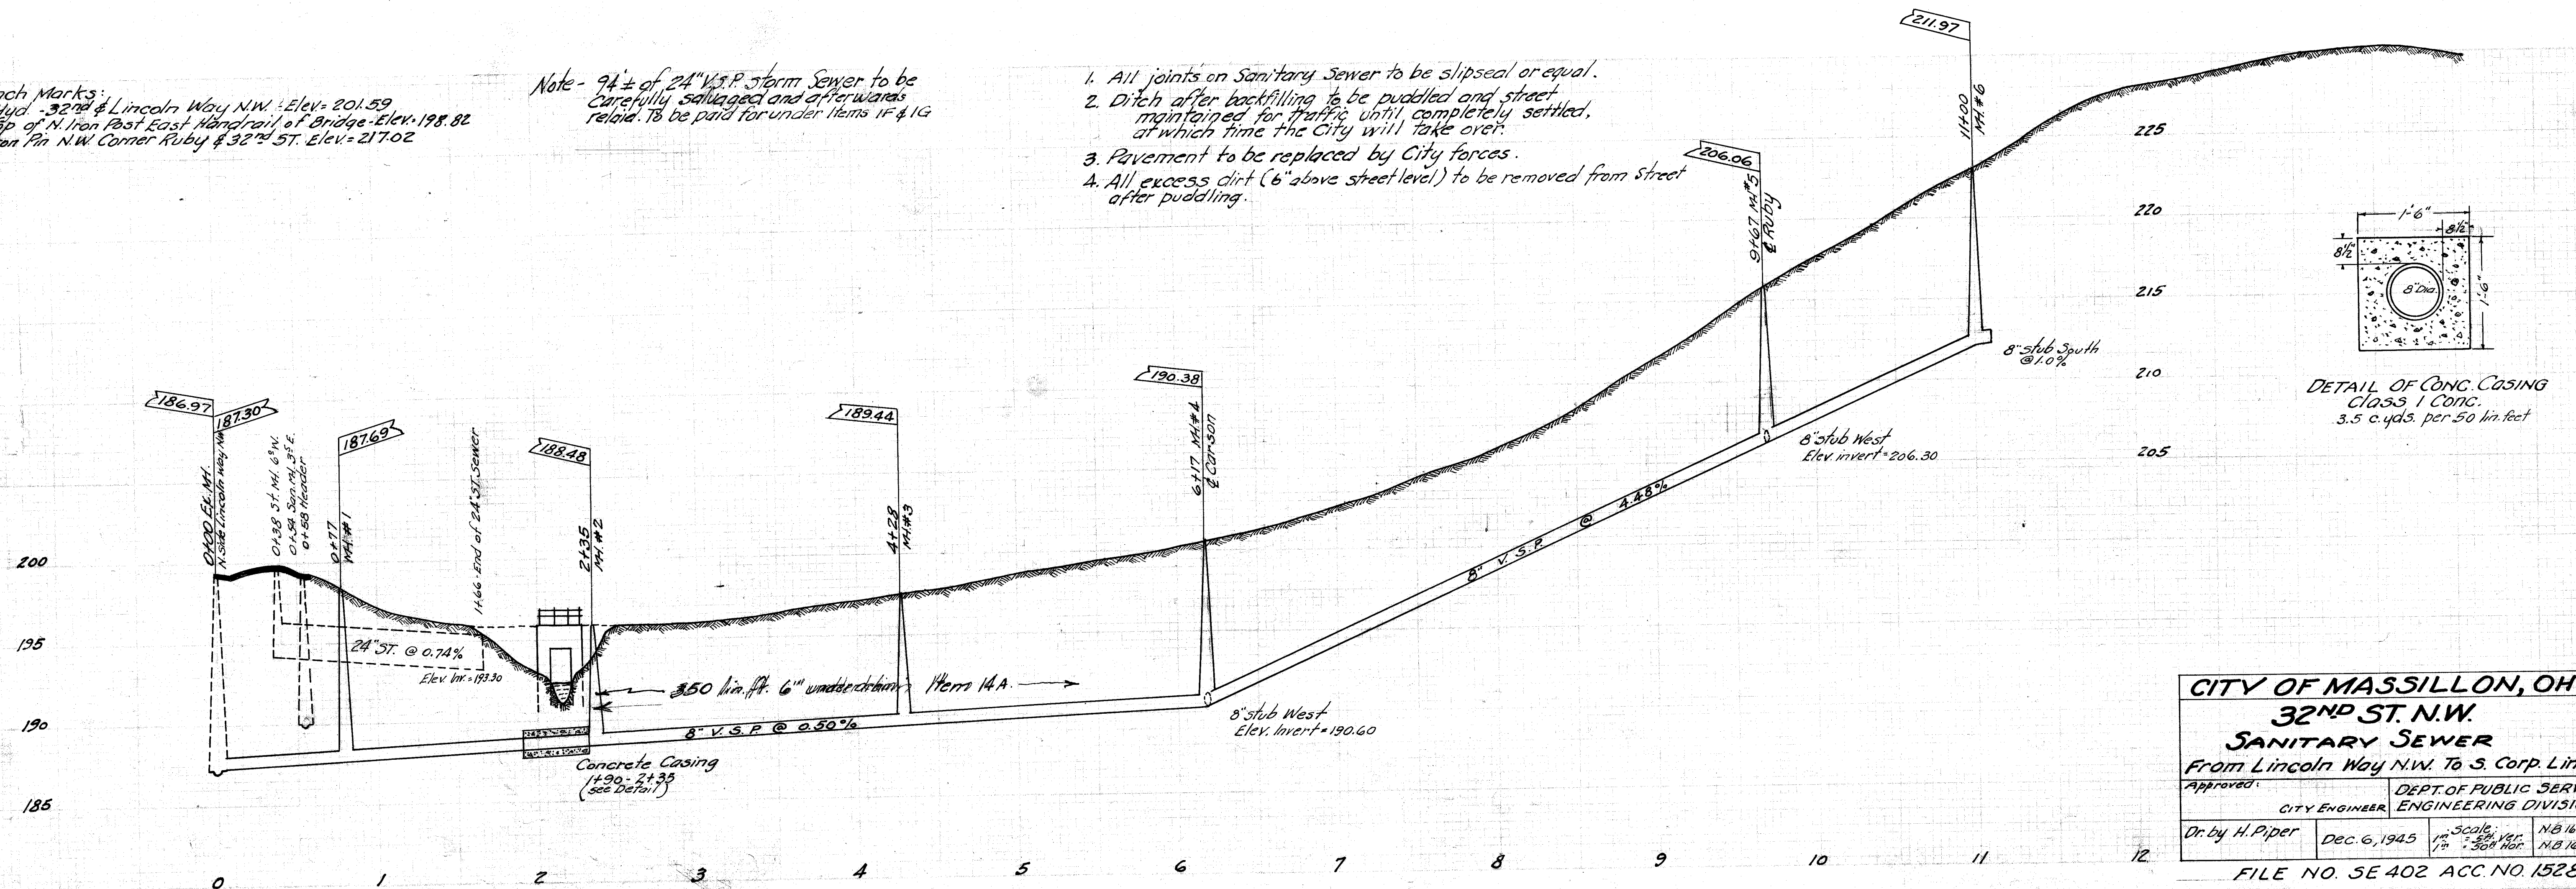


CITY OF MASSILLON, OHIO.			
32ND ST. N.W.			
SANITARY SEWER			
From Lincoln Way N.W. To S. Corp. Line			
Approved:	CITY ENGINEER	DEPT. OF PUBLIC SERVICE	ENGINEERING DIVISION
Dr. by H. Piper	Dec. 6, 1945	Scale: 1" = 30' Hor. 1" = 5' Ver.	N.B. 163-P21 N.B. 167-P24
FILE NO. SE 402 ACC. NO. 1528			

PLAN	BY	DATE
SURVEYED		
NOTE BOOK		
RECORDS CHECKED		
NO.		


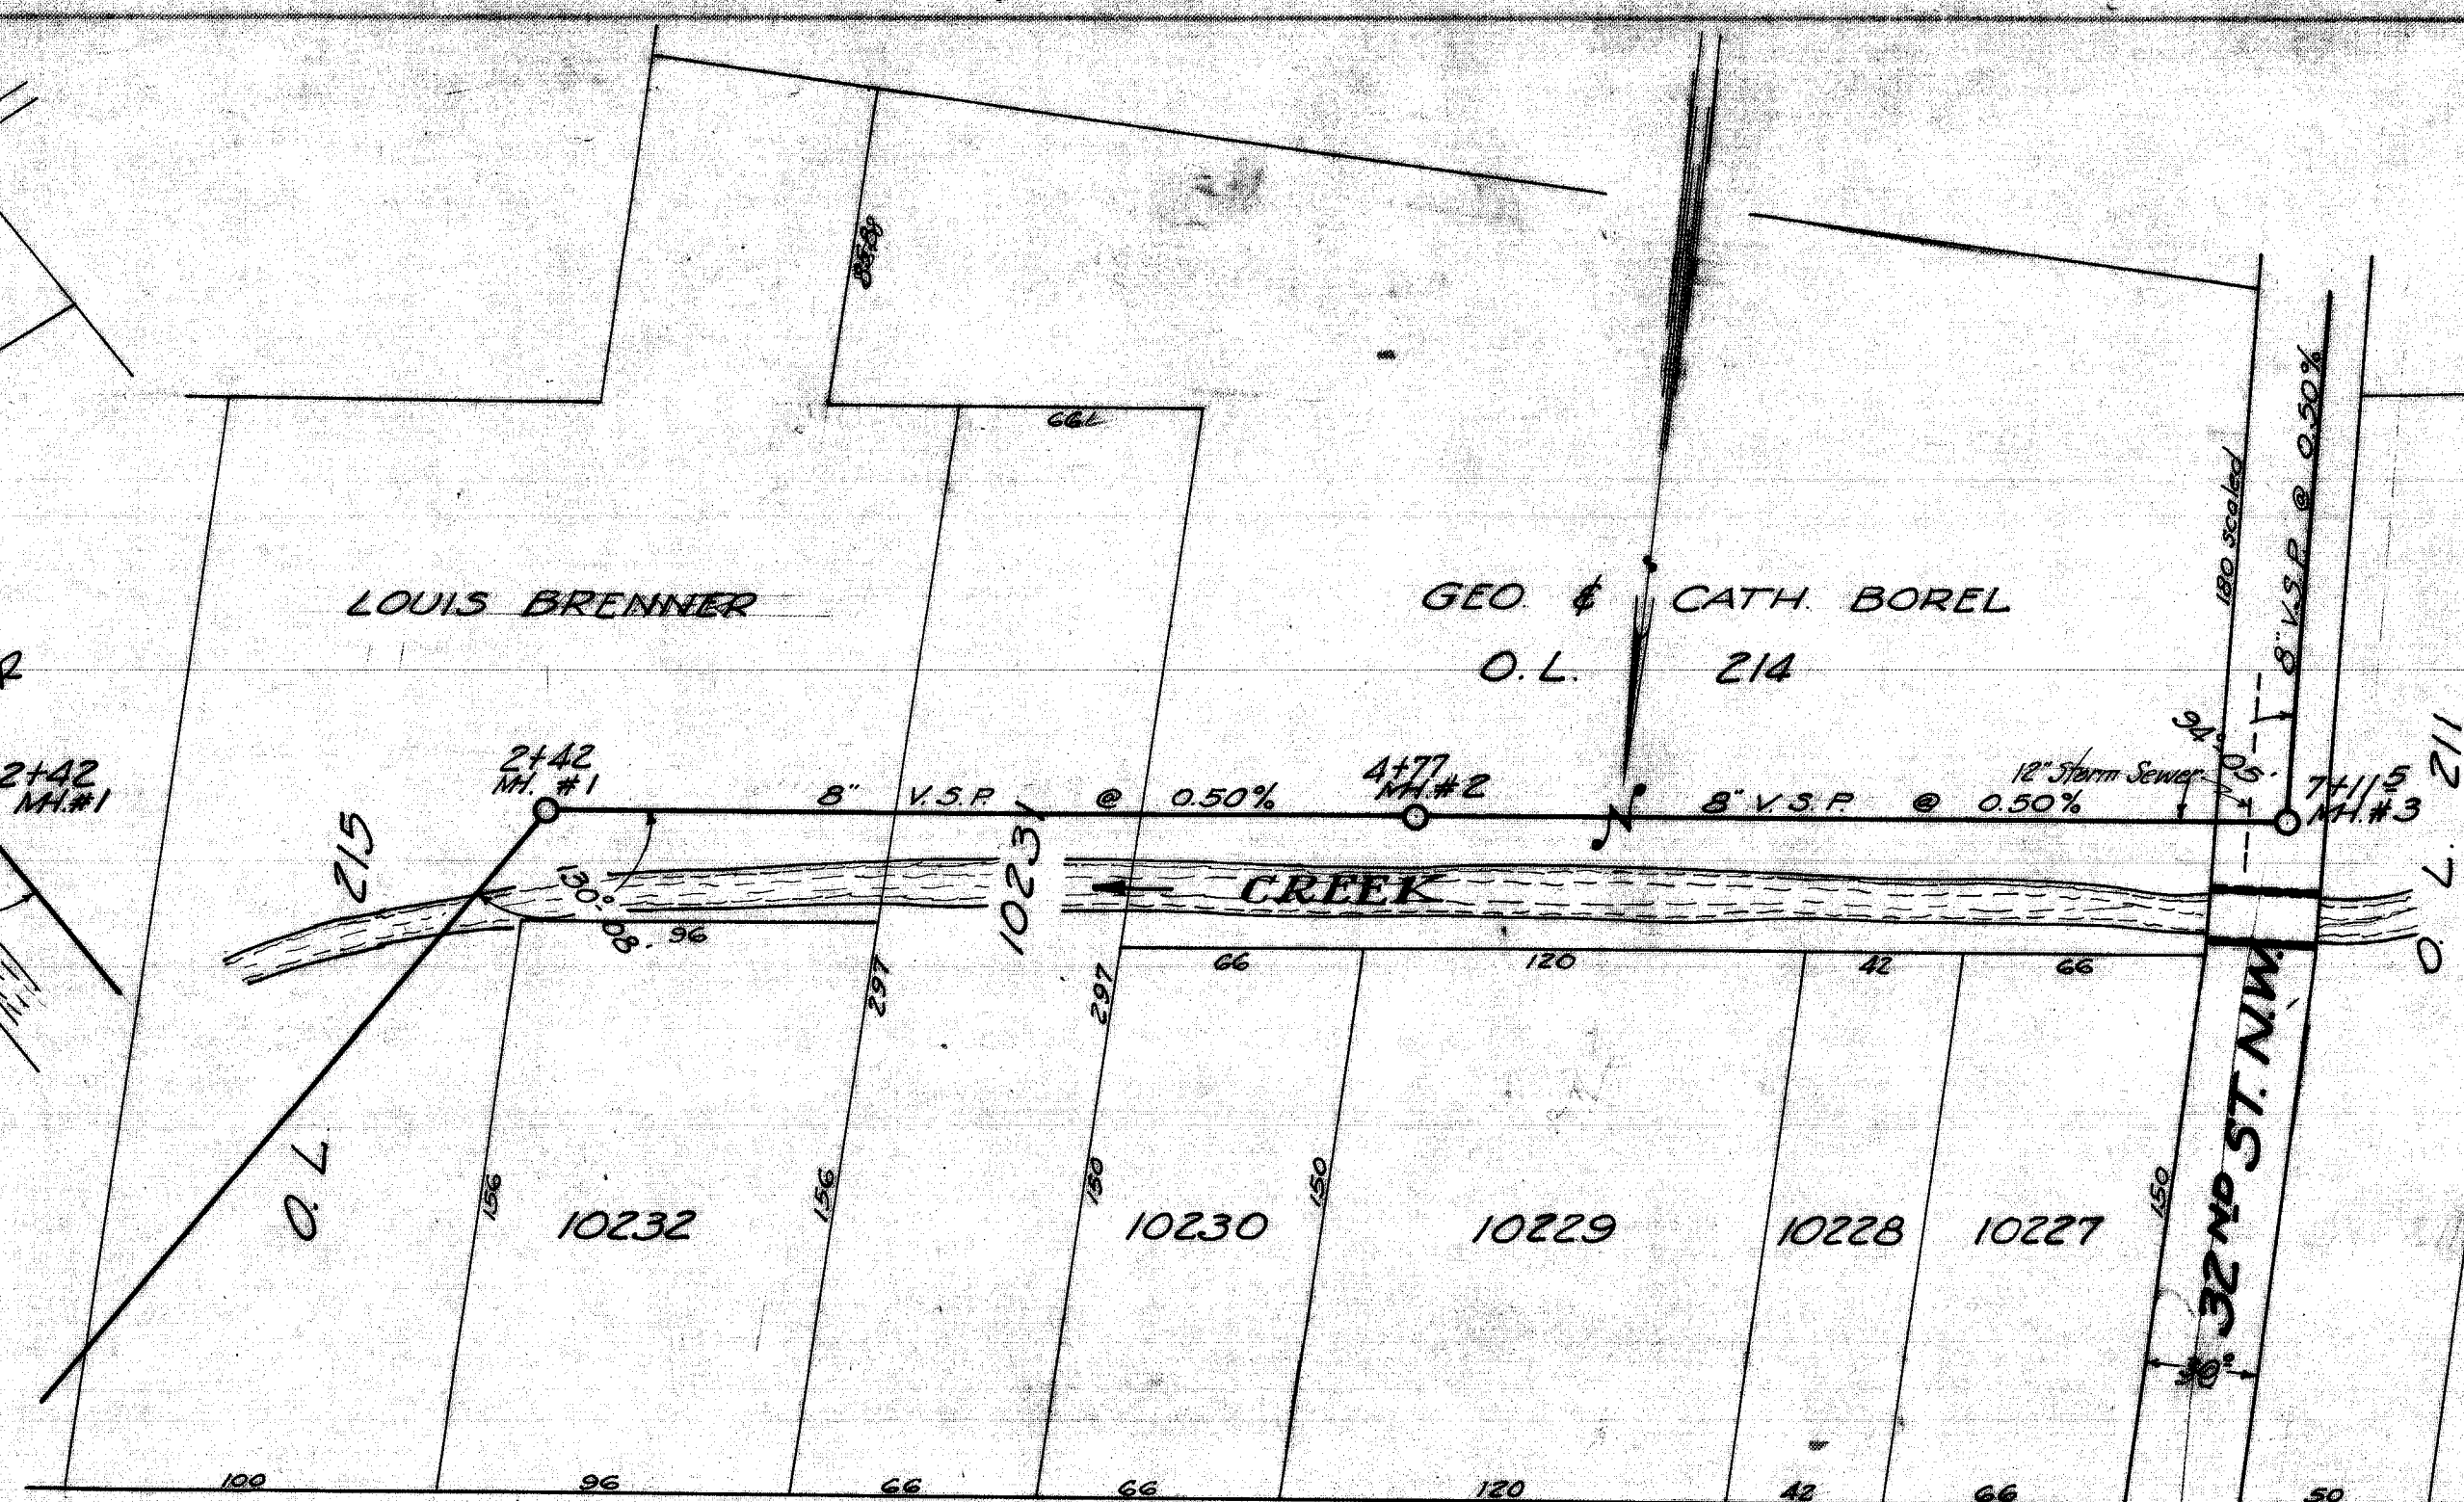
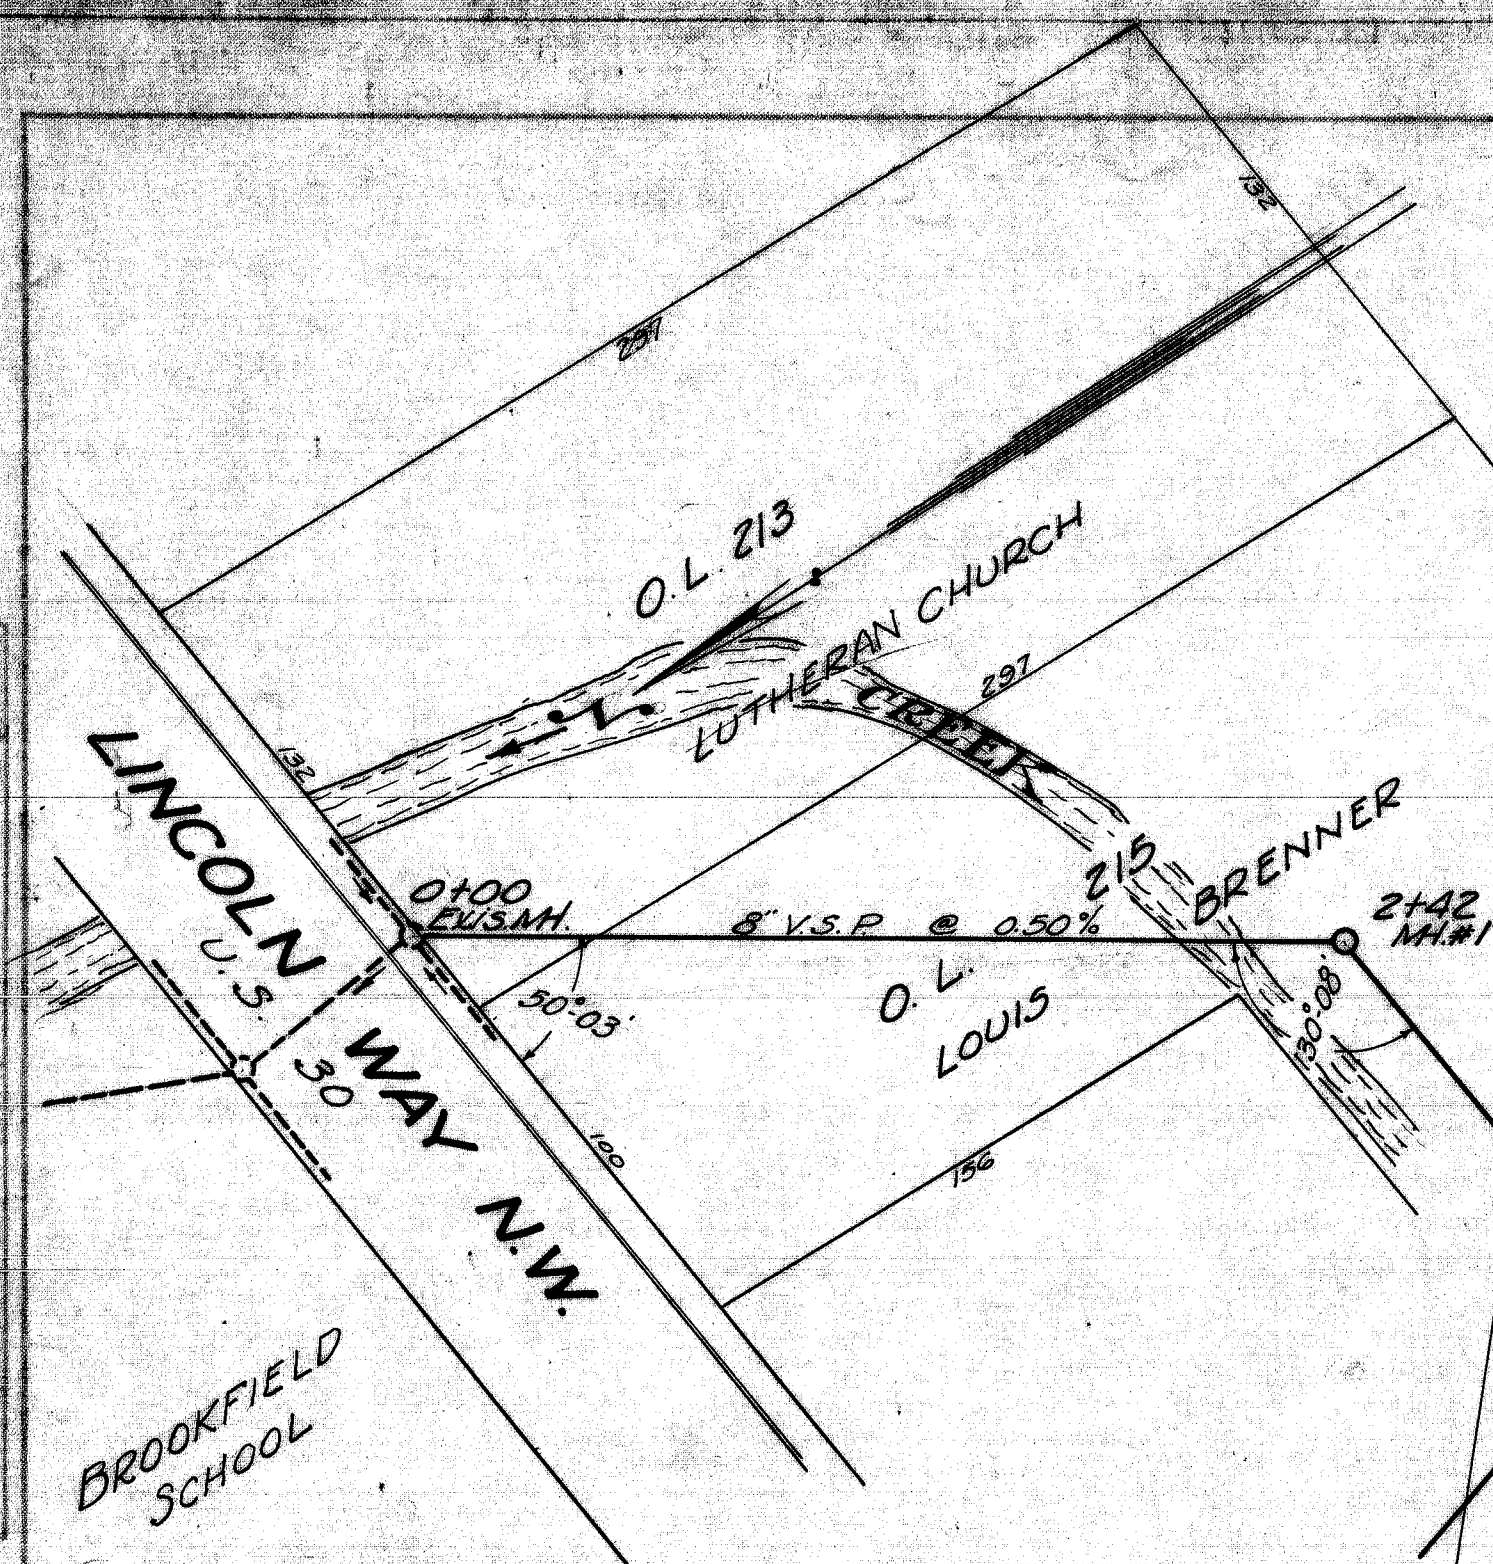


LINCOLN WAY N.W. 60°
U.S. 30

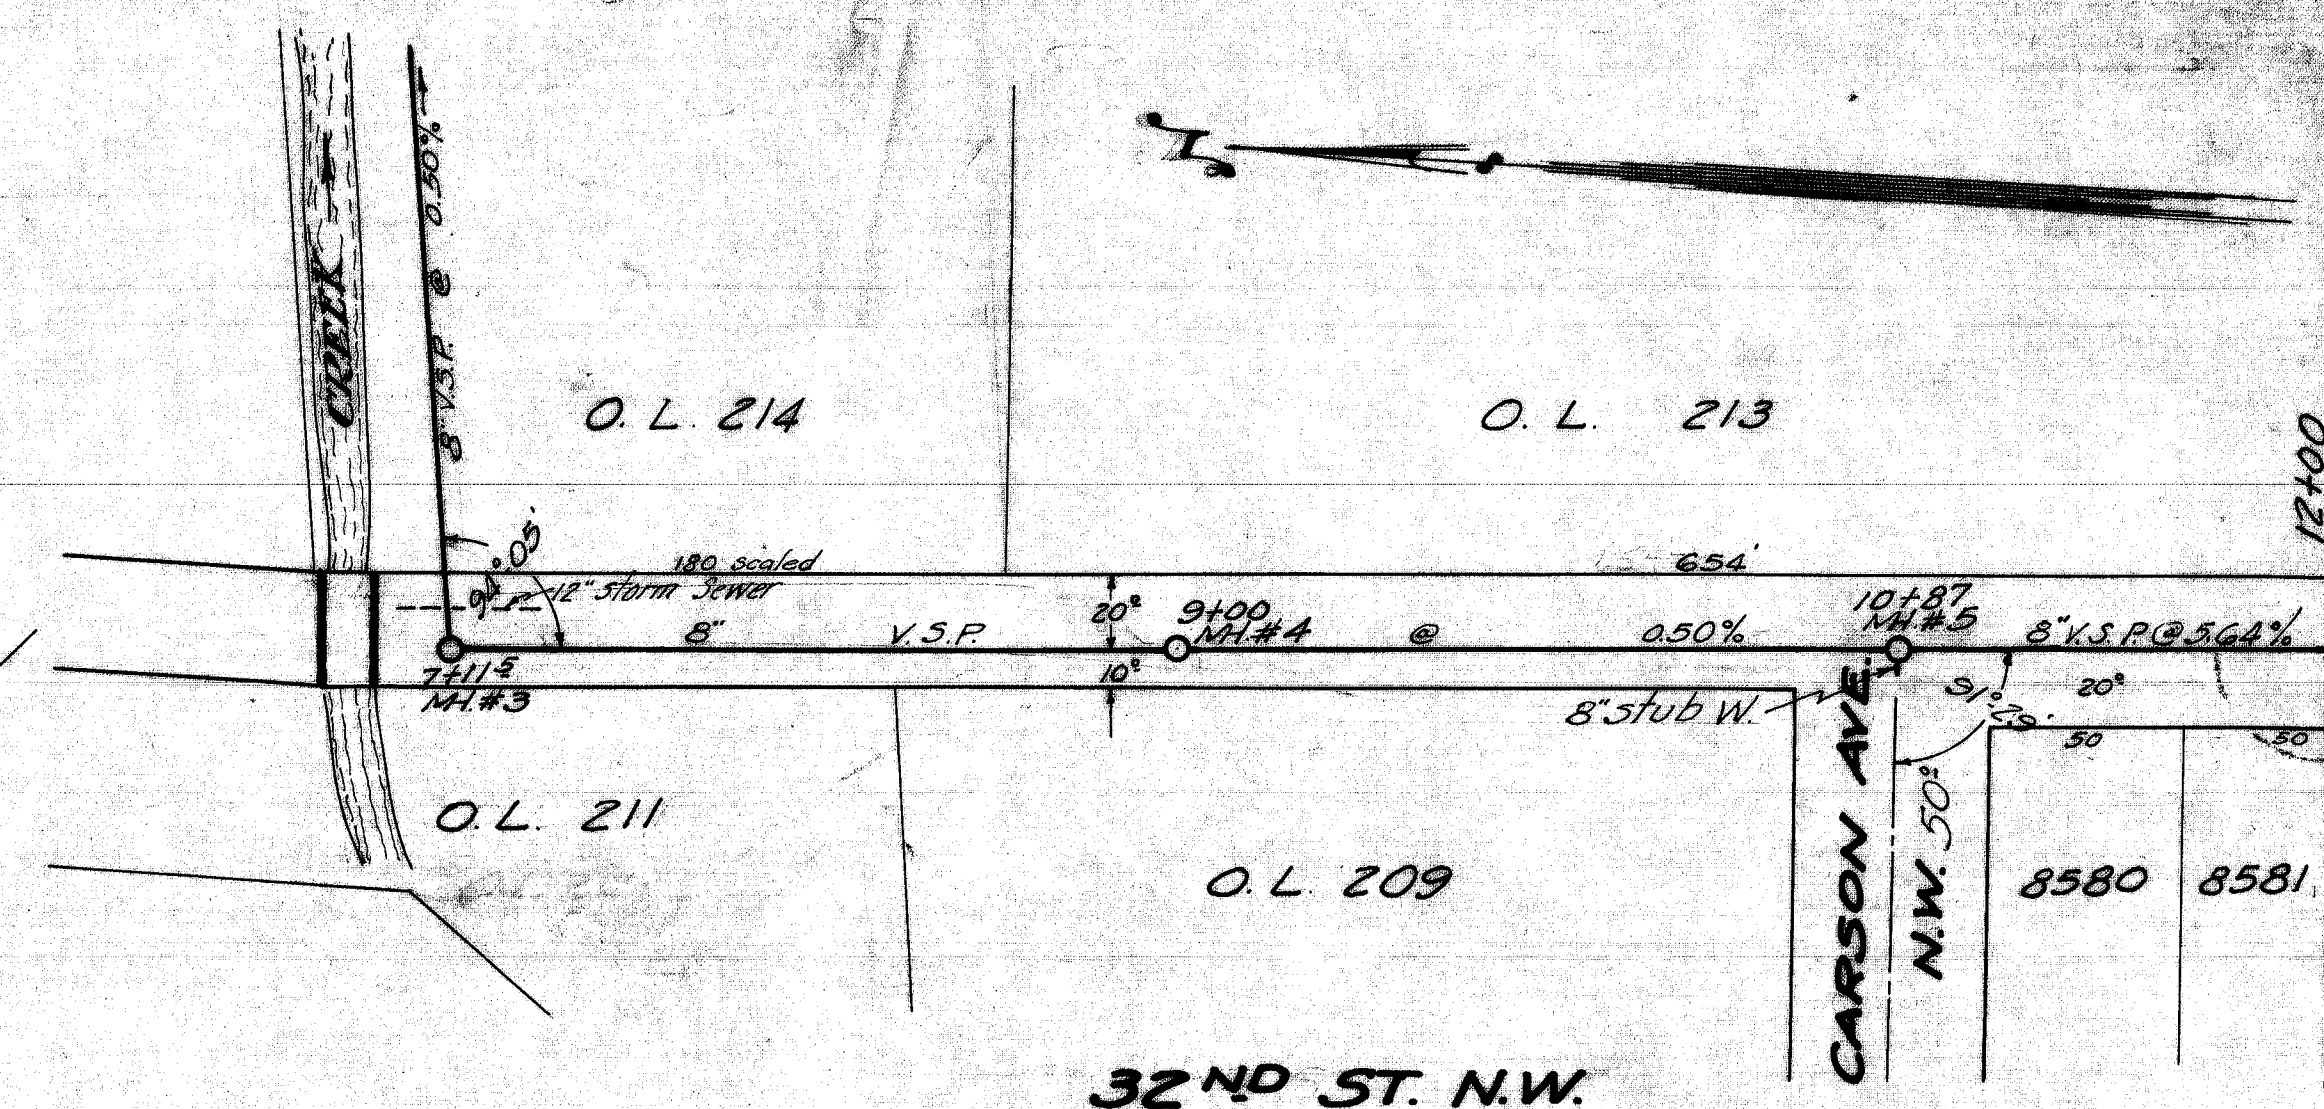



Bench Marks:
Cross on SE wingwall of bridge at schoolhouse
Elev. 196.17
Hyd. of 32nd St. & Lincoln Way N.W.
Elev. 201.59
Top of N. iron post E. side of bridge on 32nd St. N.W.
Elev. 198.82

PROFILE	BY	DATE
SURVEYED		
NOTE BOOK		
RECORDS CHECKED		
NO.		

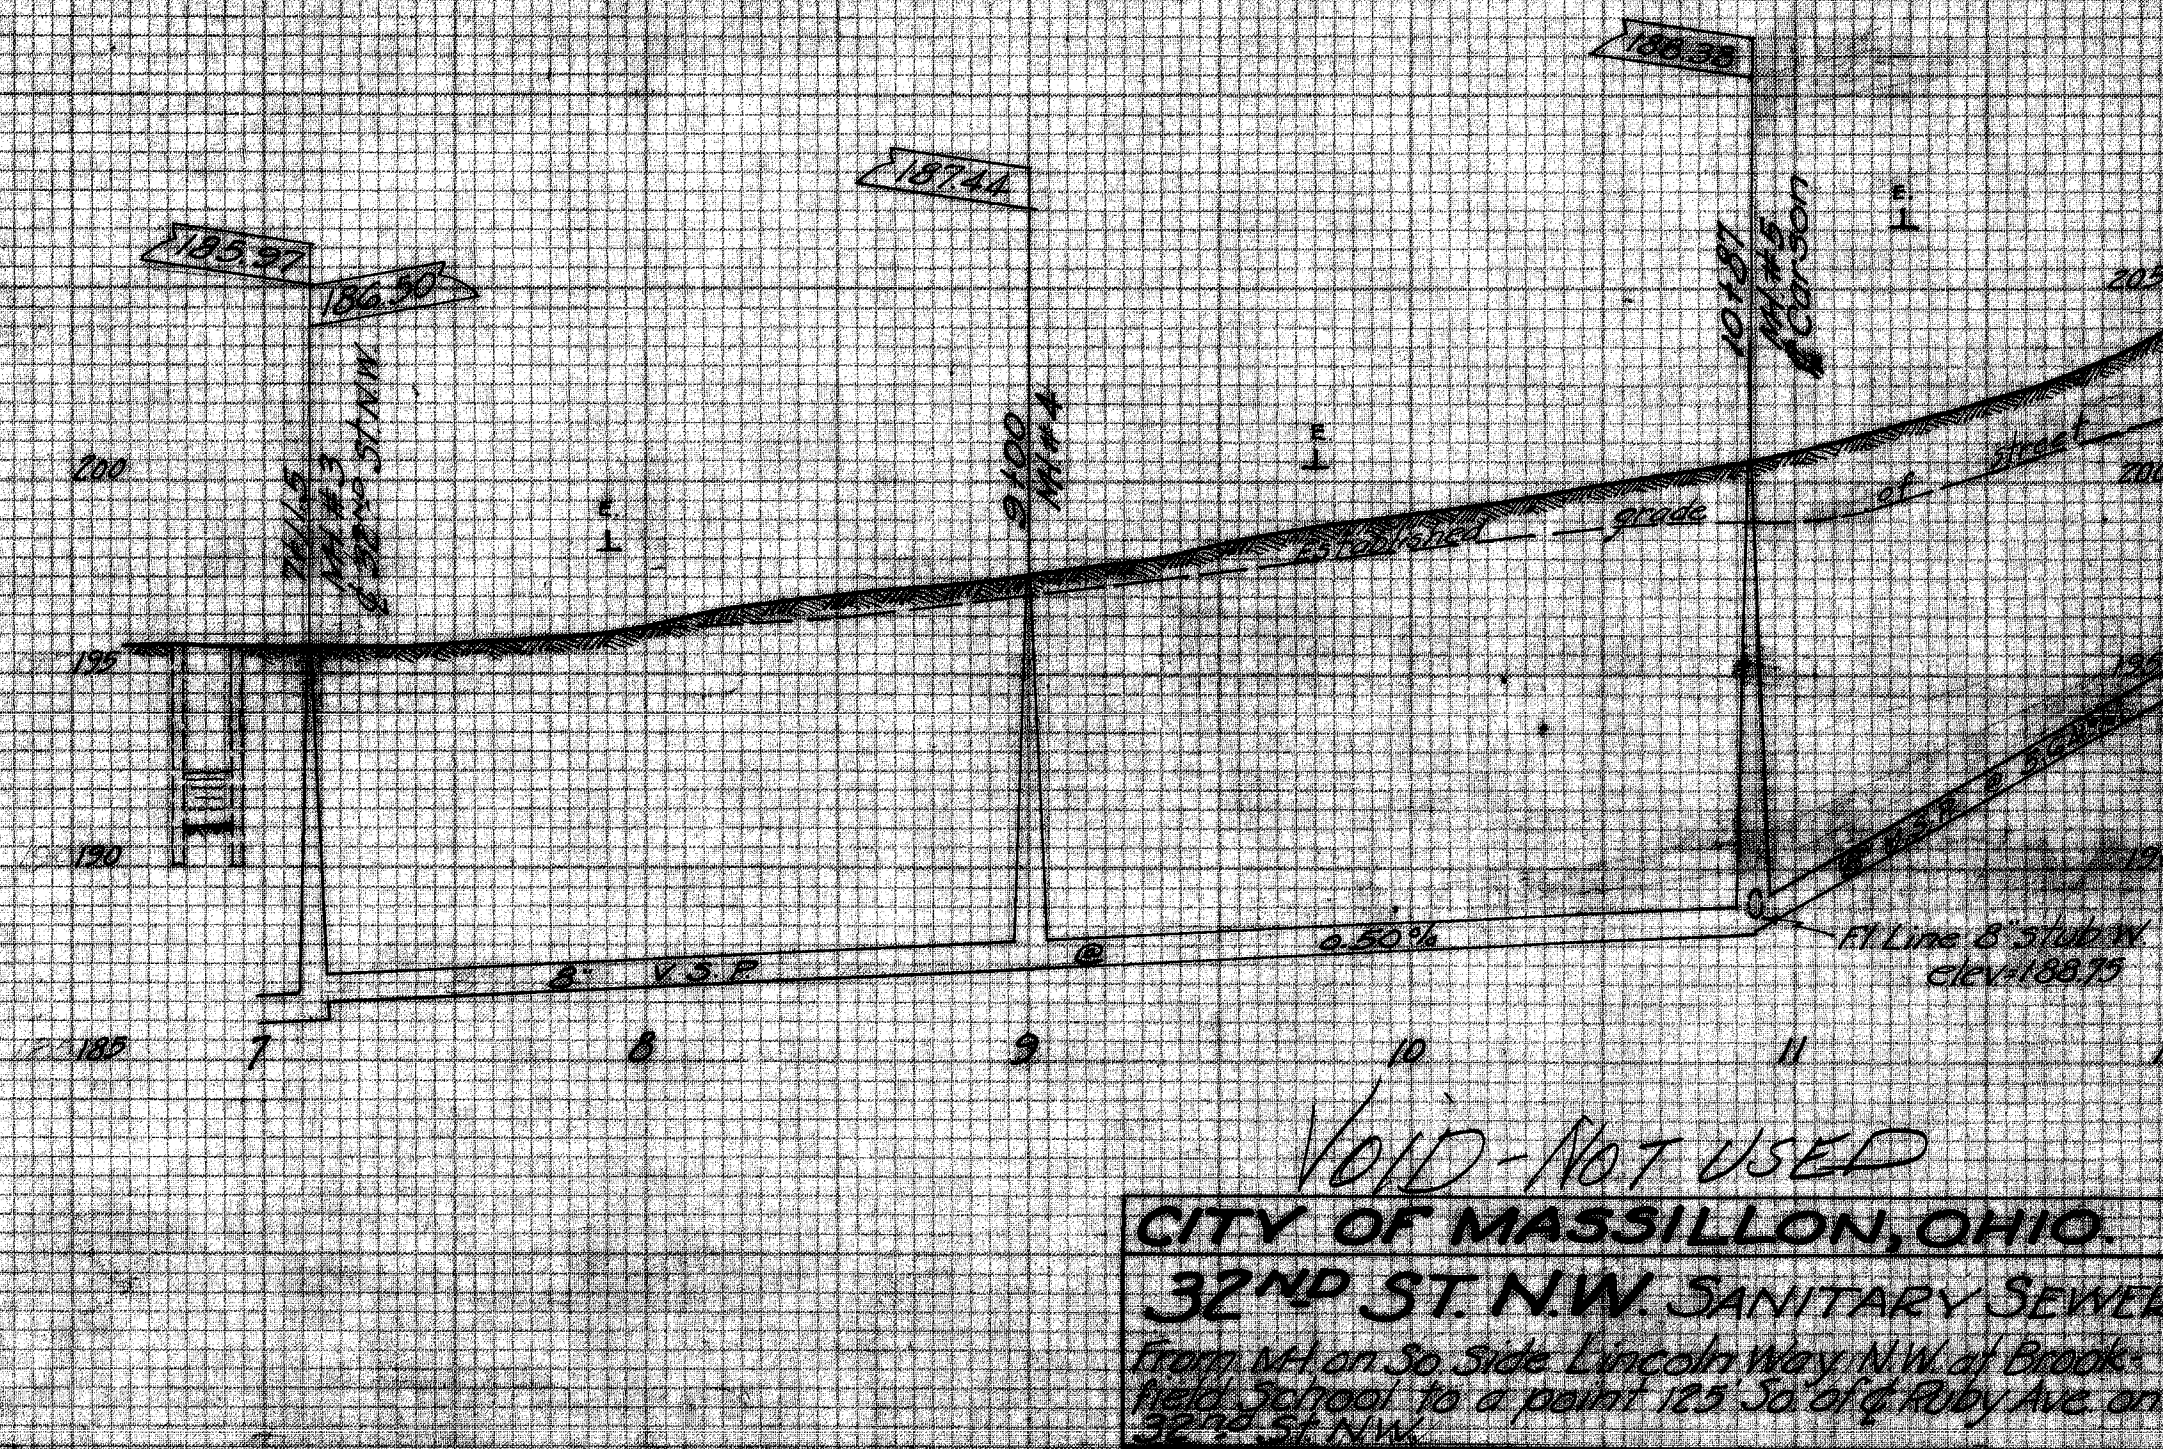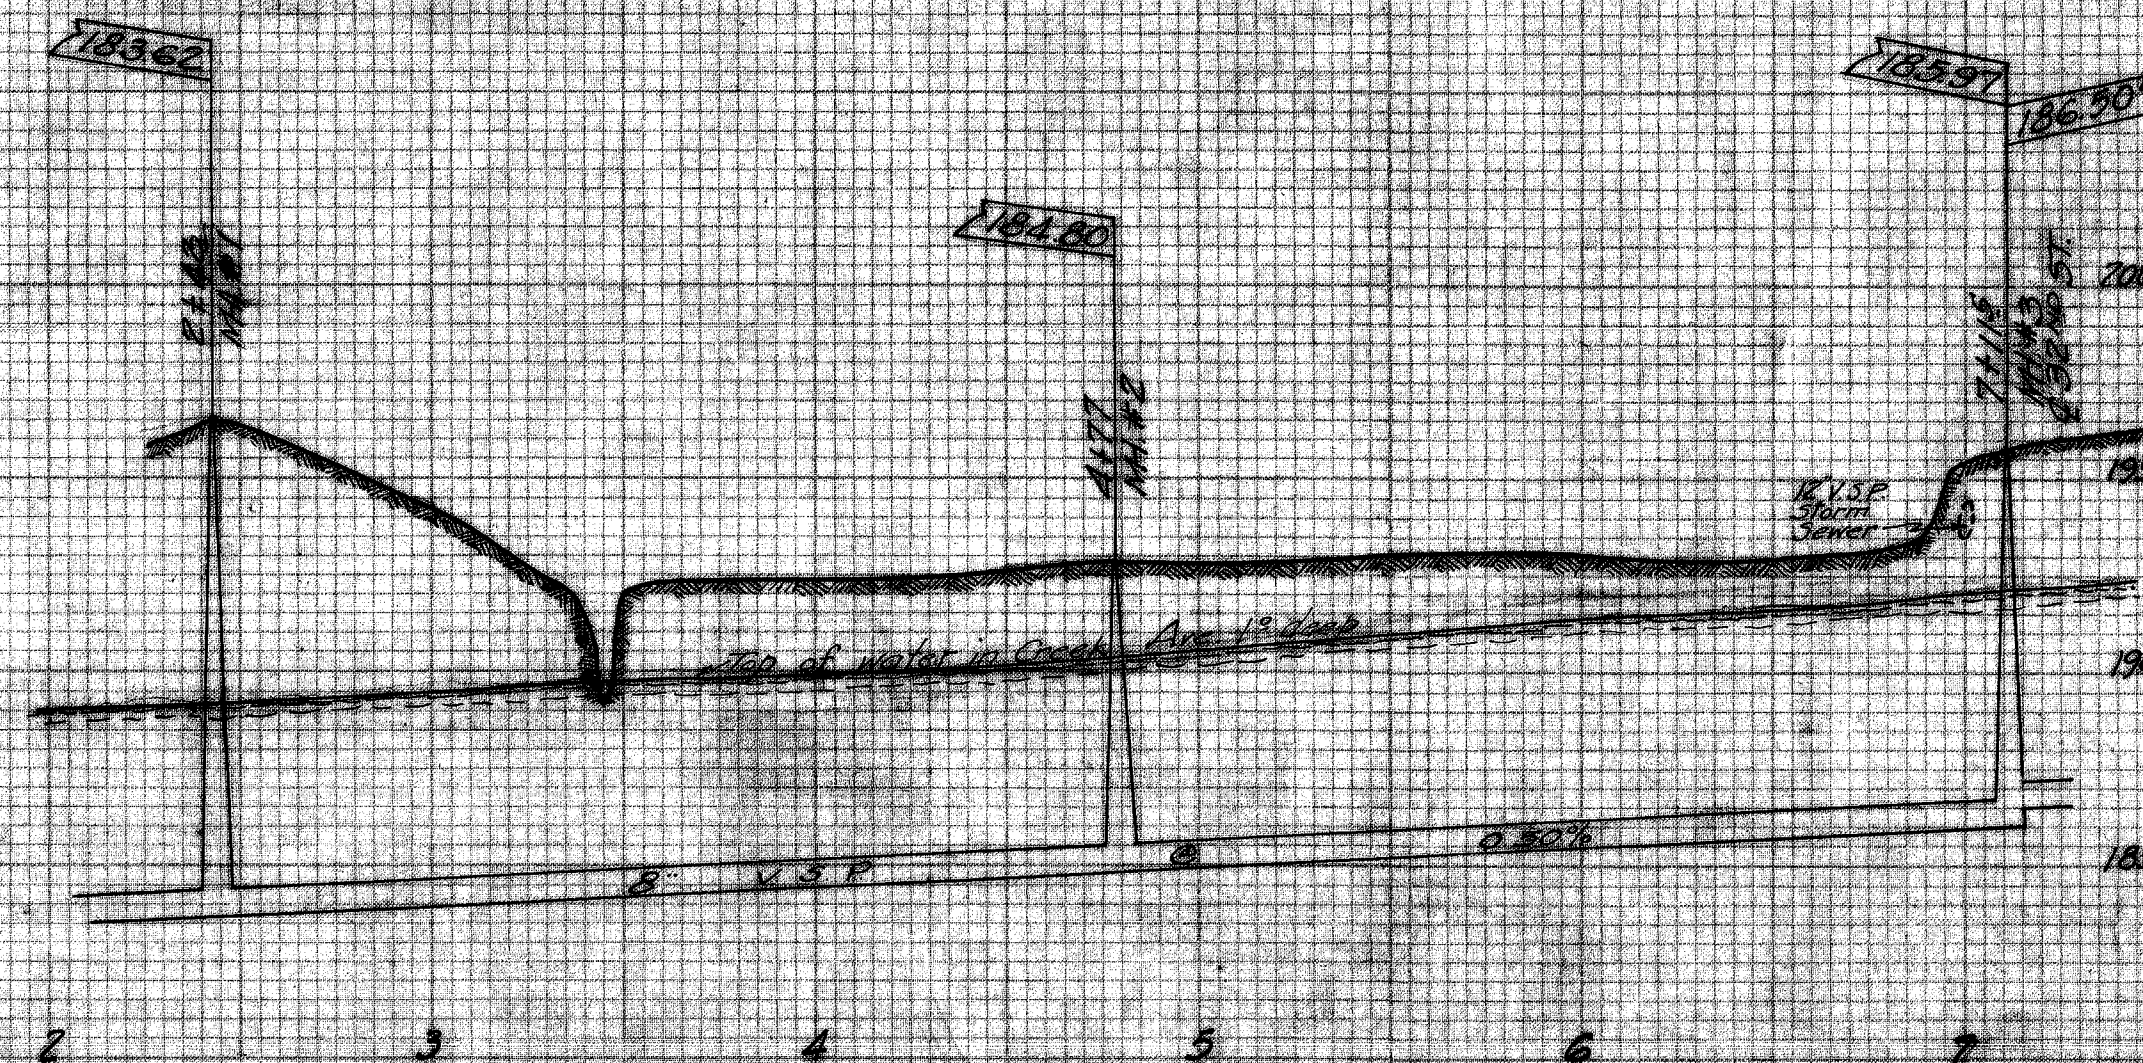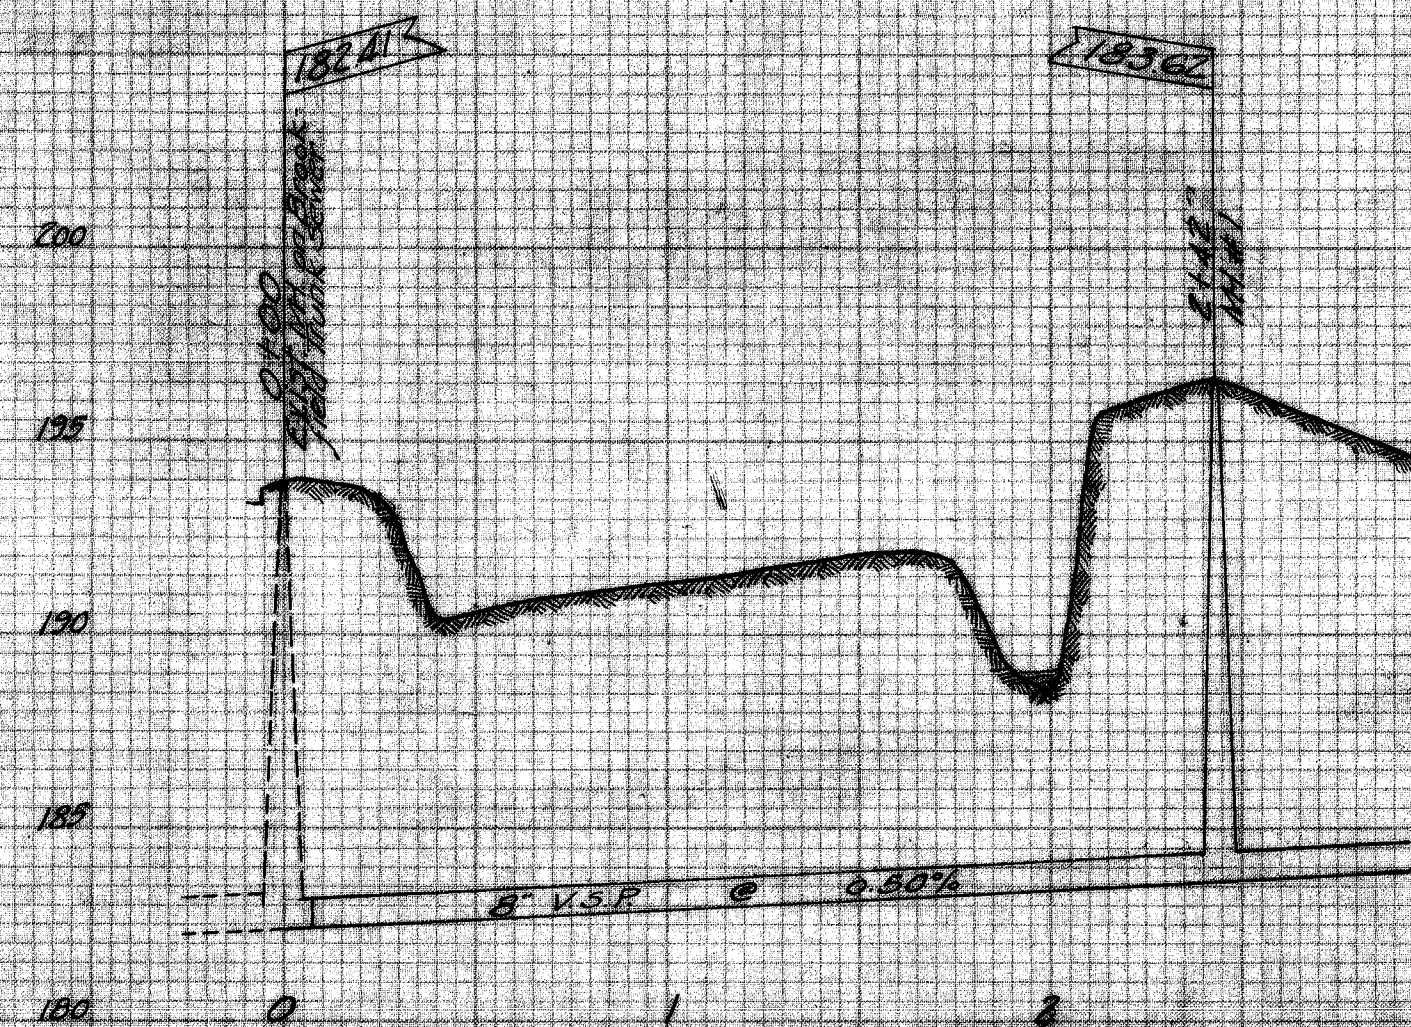

VOID - NOT USED
CITY OF MASSILLON, OHIO.
32ND ST. N.W. SANITARY SEWER
From W. on So. Side Lincoln Way N.W. of Brookfield School to a point 125 So. of Ruby Ave. on 32nd St. N.W.
Approved: _____
DEPT. OF PUBLIC SERVICE
CITY ENGINEER ENGINEERING DIVISION
Dr. by H. P. _____
City Jun. 1944 Scale 1" = 50' Hgt. 1" = 10'
FILE NO. 5E 102 ACC. NO. 1328

1	2	
1	2	

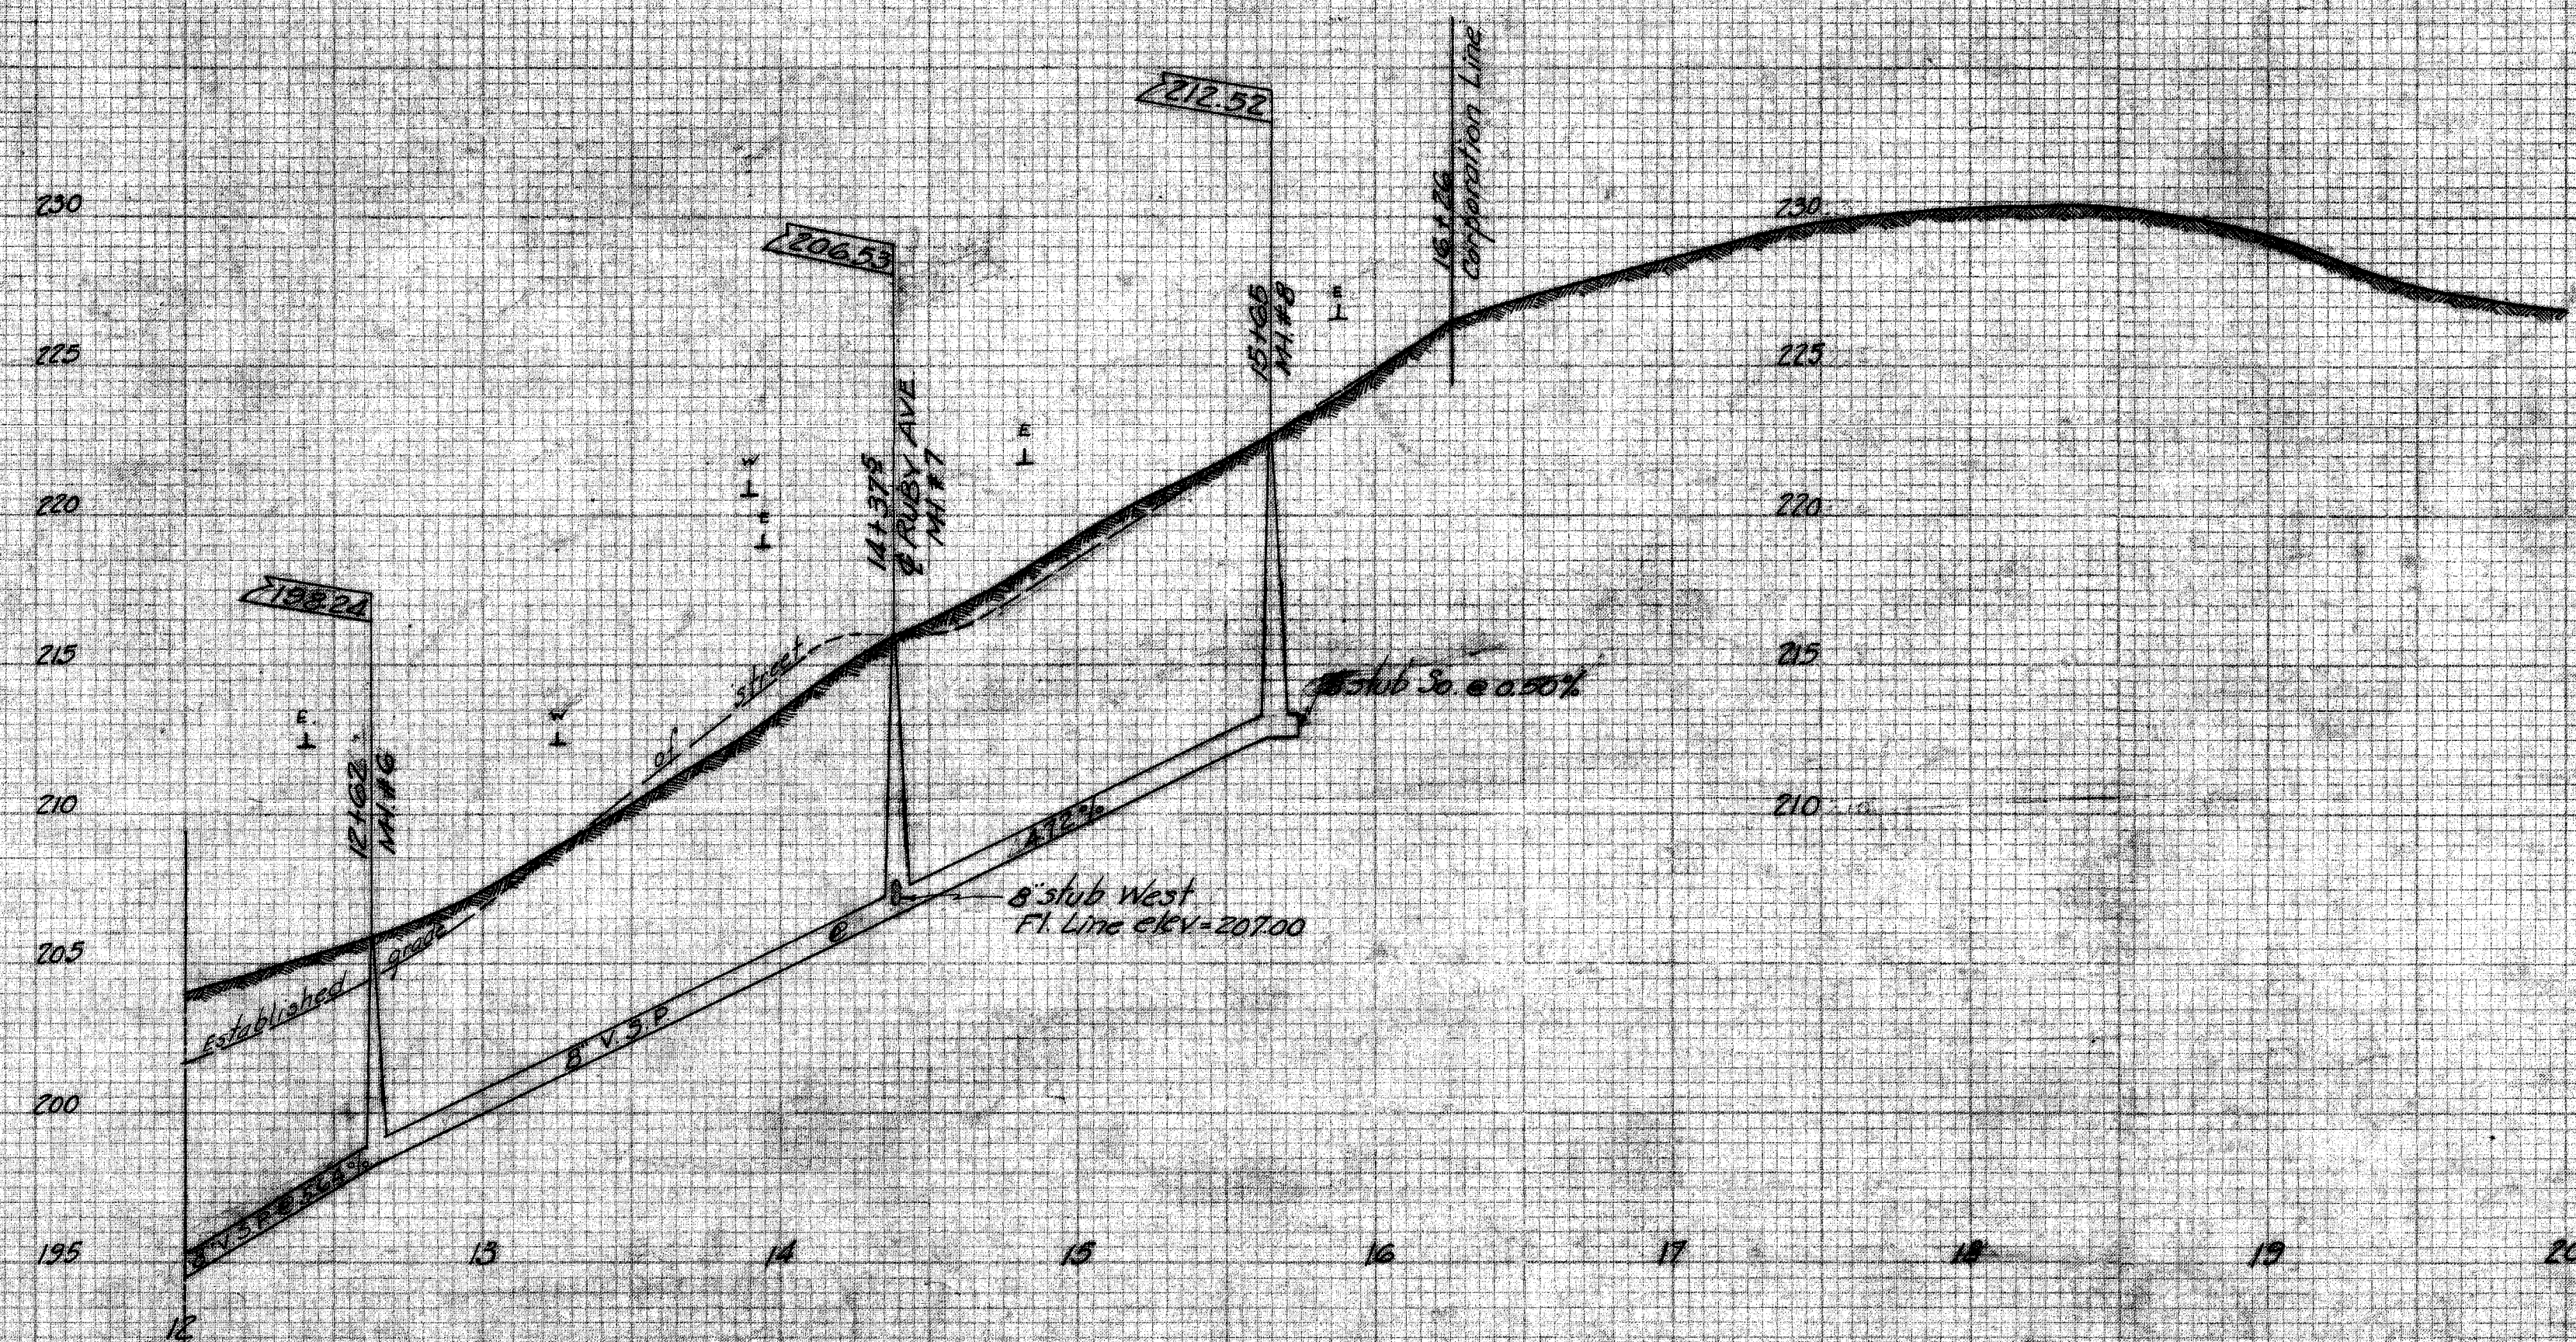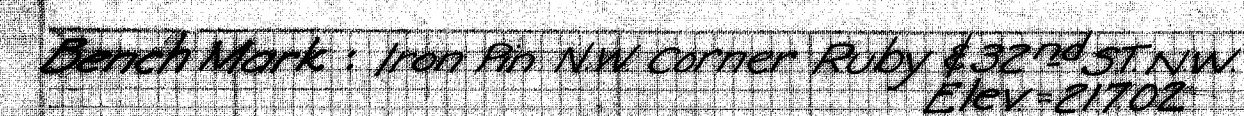

CITY OF MASSILLON, OHIO.
32ND ST. NW. SANITARY SEWER
 From M. on Sp. side Lincoln Way NW at Brook-
 field School to a point 125' S. of Ruby Ave on
 32nd St. NW.
 Approved _____
 CITY ENGINEER DEPT. OF PUBLIC SERVICE
 ENGINEERING DIVISION
 Dr. by Helper Jan. '44 Scale 1"=50' ver. N.D. 163
 Cts by _____ 1"=300' Hor. P218.32
FILE NO. 5E. 40Z ACC. NO. 1529