

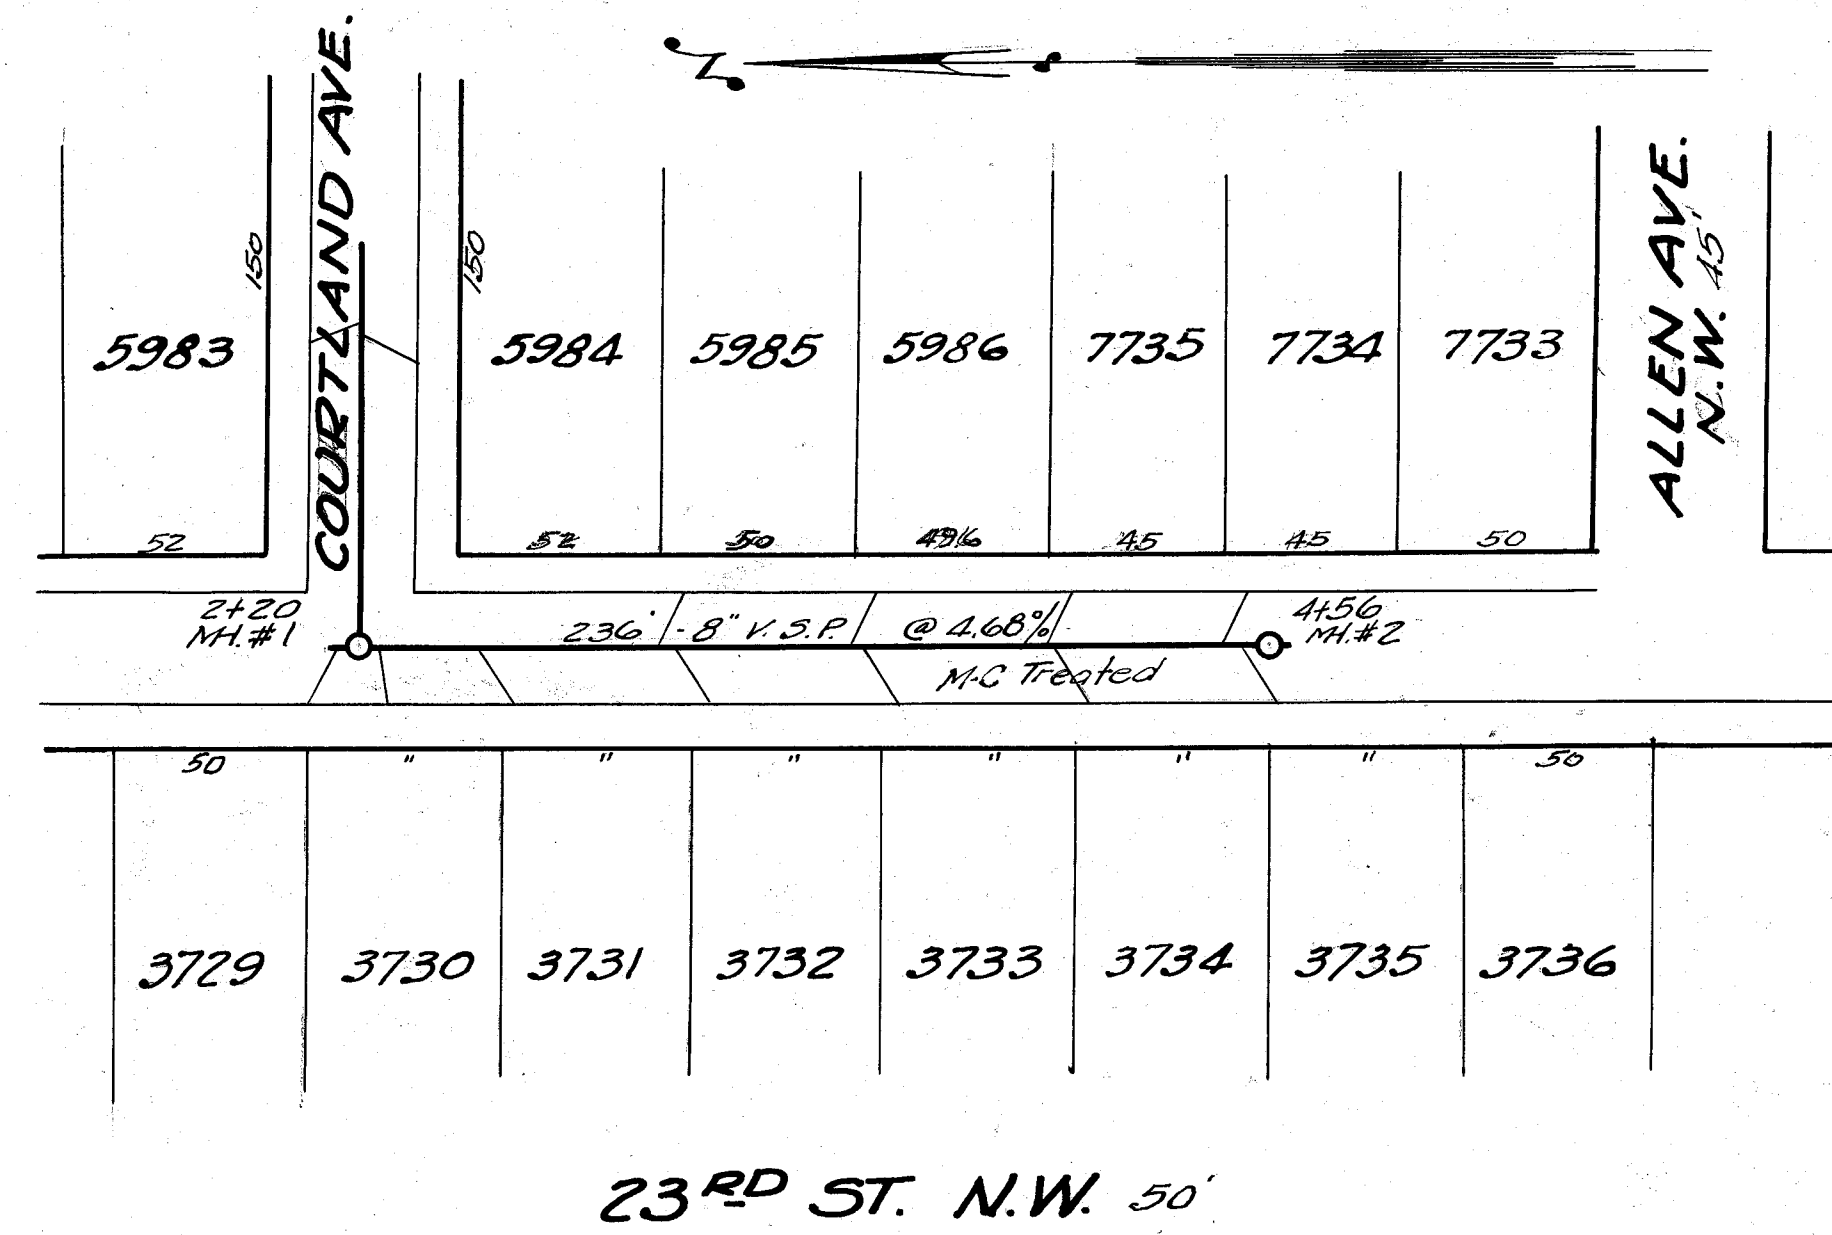
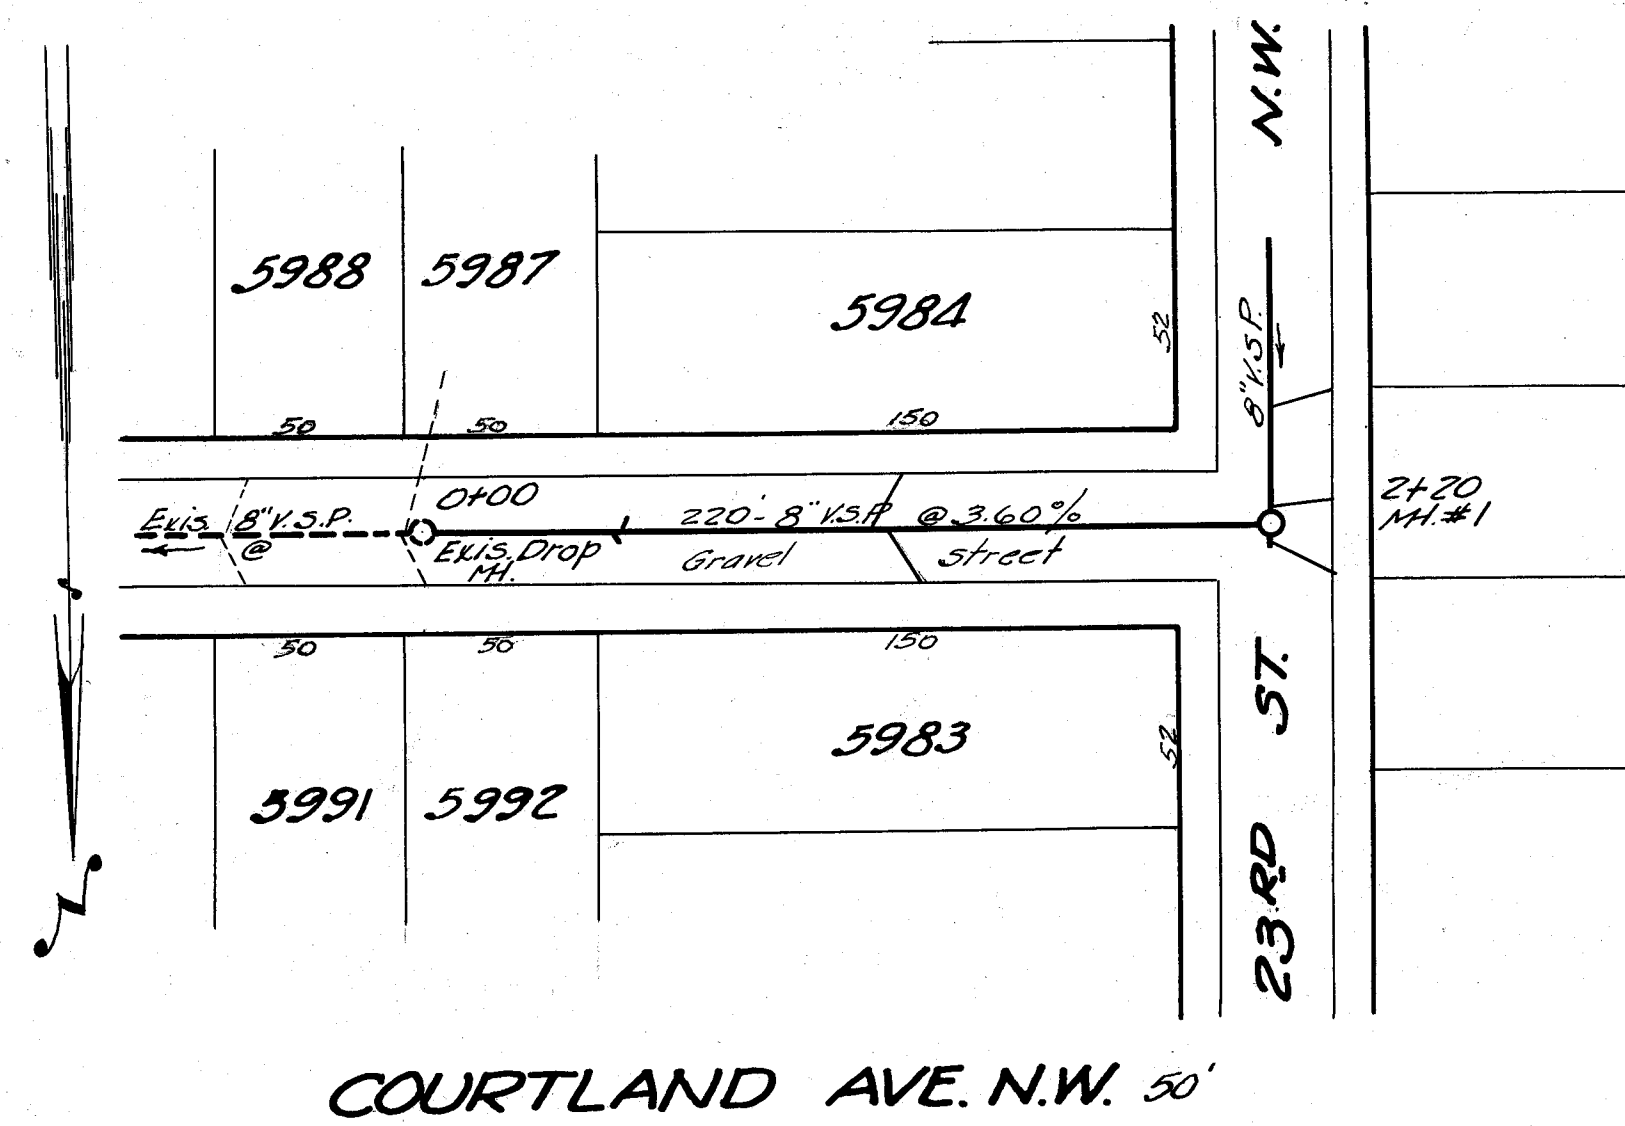


|           |             |
|-----------|-------------|
| DATE      |             |
| BY        |             |
| CHECKED   |             |
| APPROVED  |             |
| REVISIONS |             |
| NO.       | DESCRIPTION |
| 1         |             |
| 2         |             |
| 3         |             |
| 4         |             |
| 5         |             |
| 6         |             |
| 7         |             |
| 8         |             |
| 9         |             |
| 10        |             |

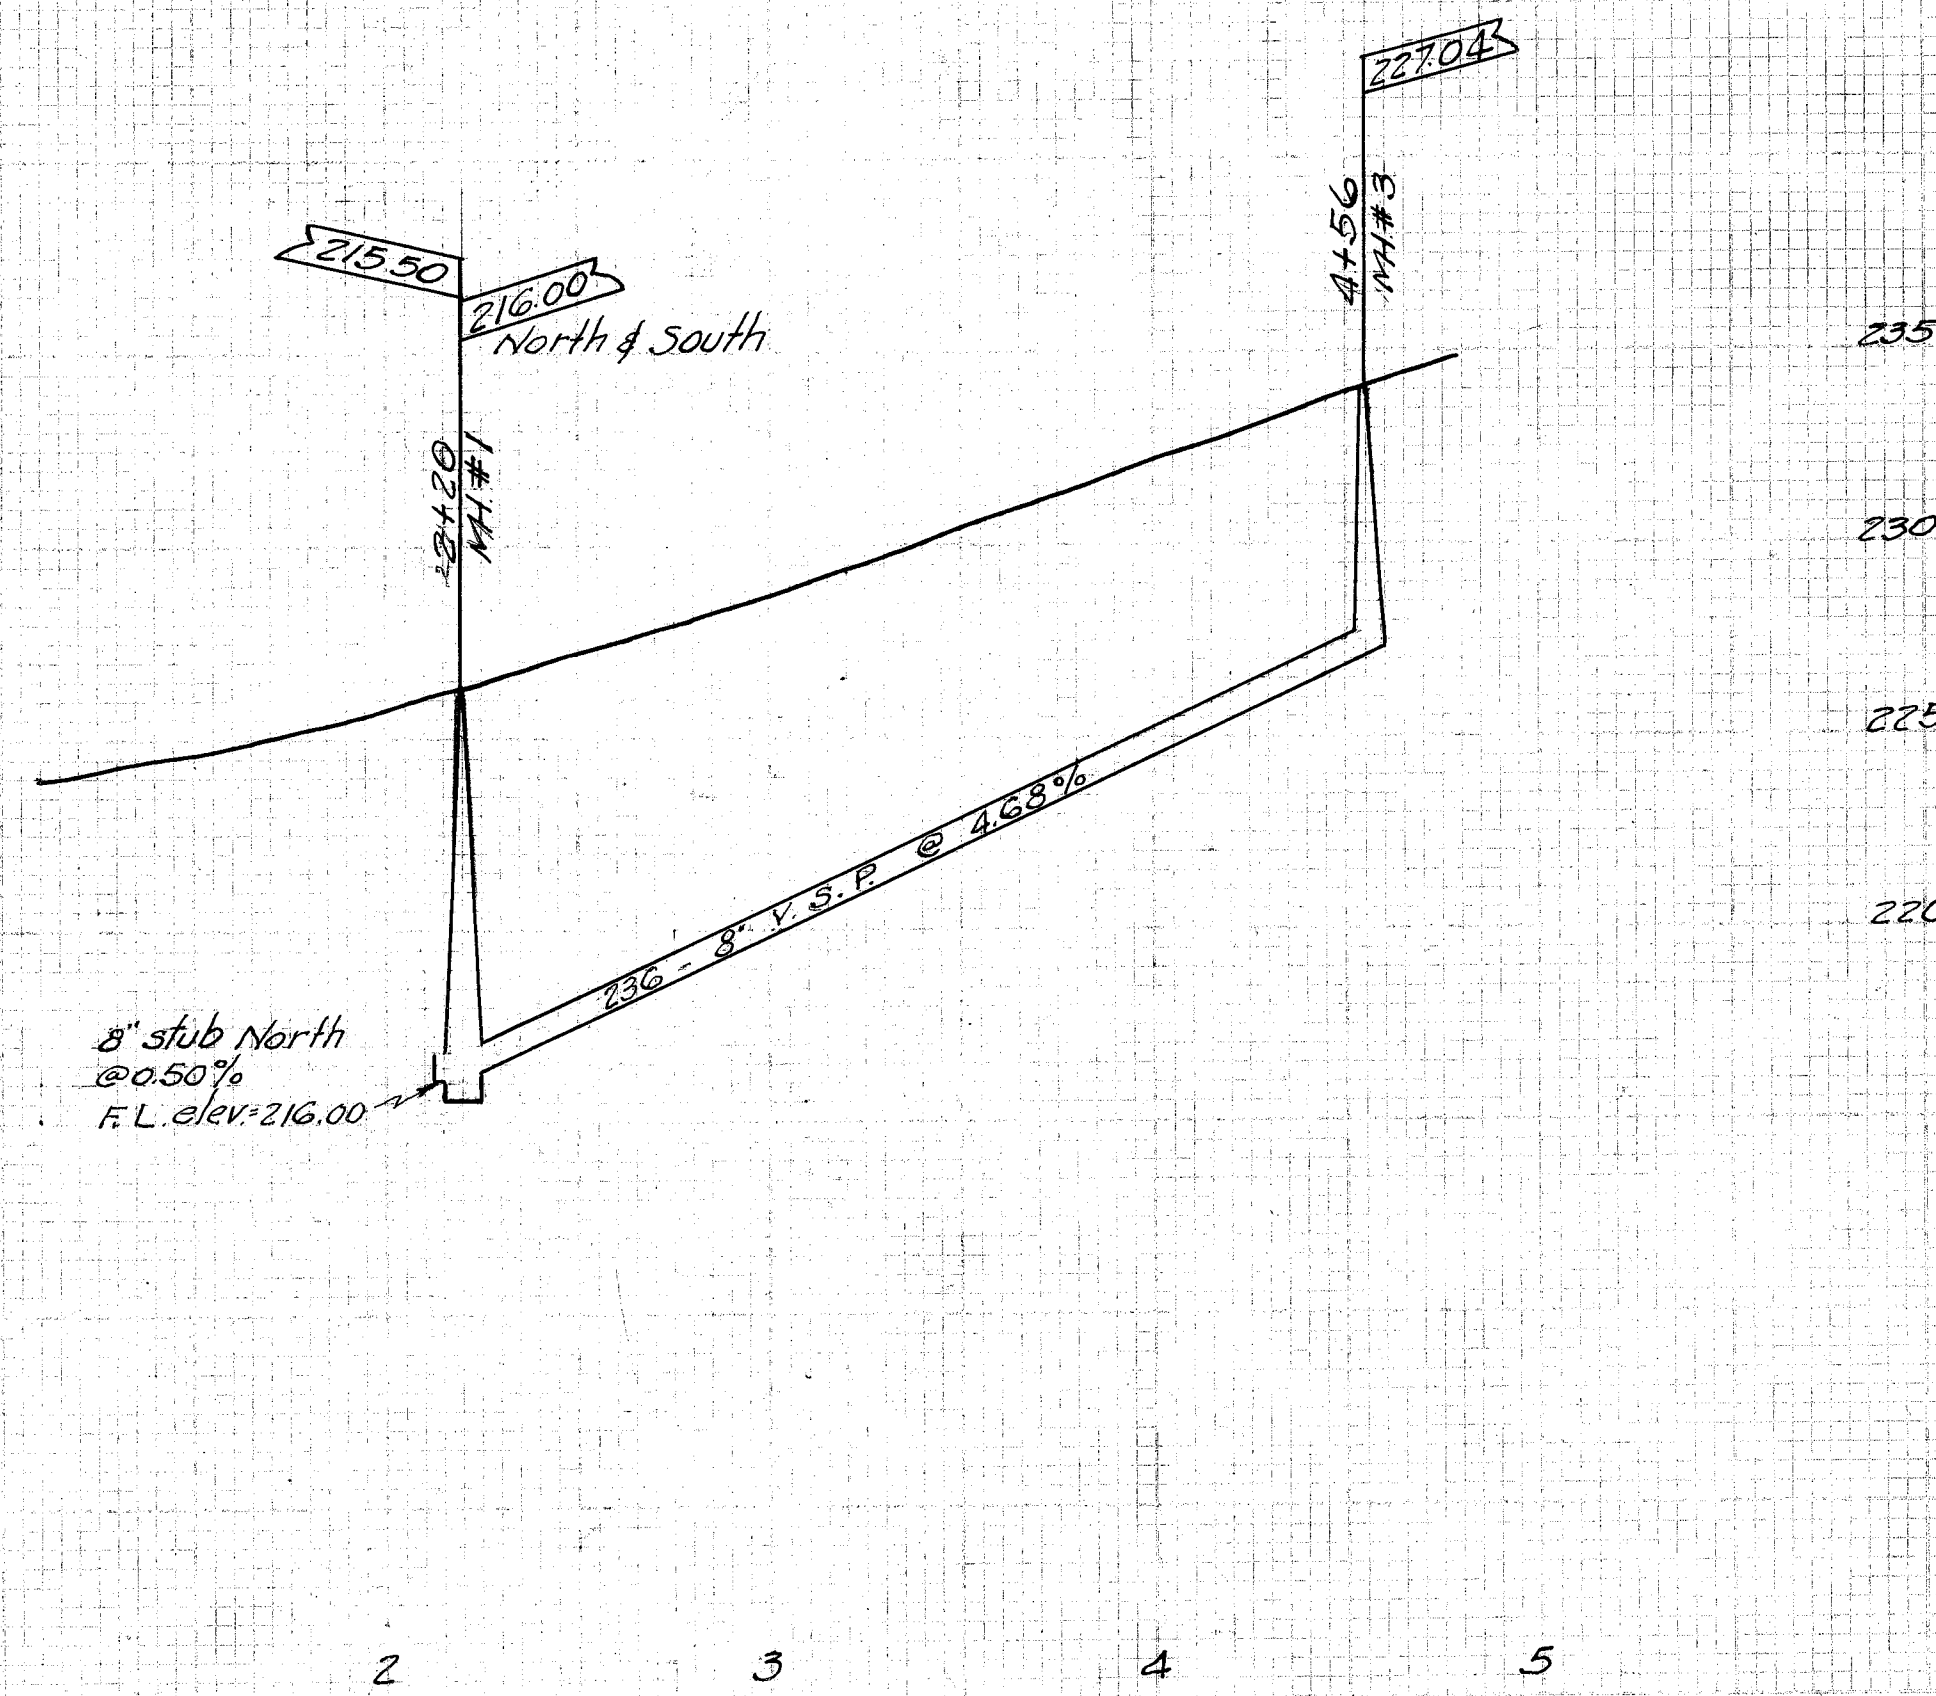

Bench Mark:  
Hyd. 23<sup>RD</sup> & Courtland Ave. N.W.  
Elev. = 229.05 136/20

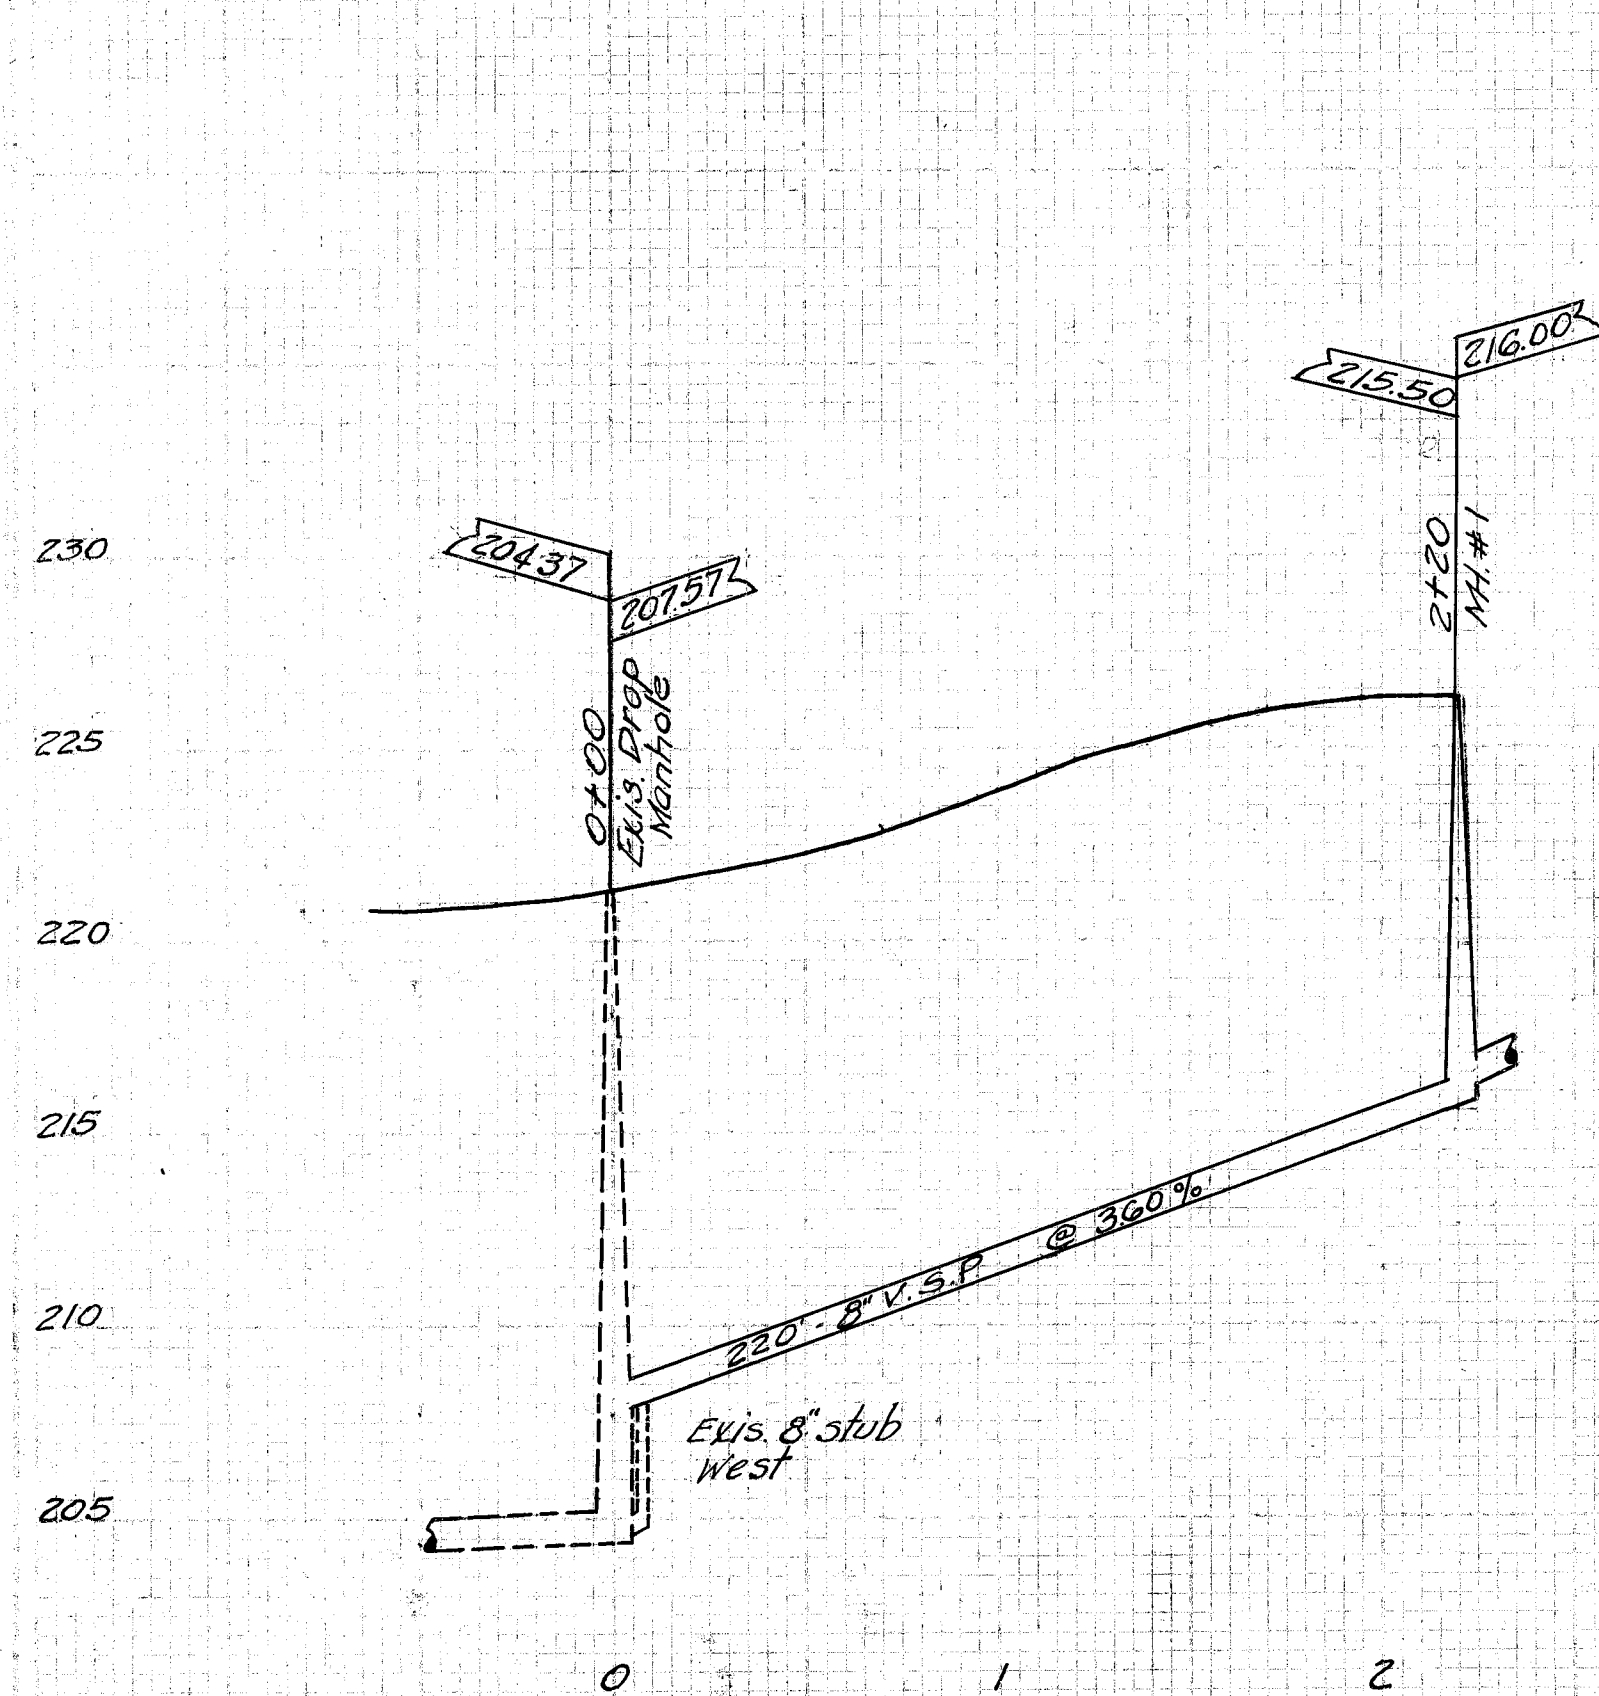

|                                                     |                      |                    |          |
|-----------------------------------------------------|----------------------|--------------------|----------|
| CITY OF MASSILLON, OHIO.                            |                      |                    |          |
| COURTLAND AVE. EXT. TO 23 <sup>RD</sup> ST.         |                      |                    |          |
| 23 <sup>RD</sup> ST. N.W. - COURTLAND AVE. SO. 236' |                      |                    |          |
| SANITARY SEWER                                      |                      |                    |          |
| Approved:                                           | DEPT. PUBLIC SERVICE |                    |          |
| CITY ENGINEER                                       | ENGINEERING DIVISION |                    |          |
| Dr. by H. Piper                                     | Dec. 1944            | Scale 1" = 5' Ver. | N.B. 136 |
| Ch. by                                              |                      | 1" = 50' Hor.      | 25426    |
| FILE NO. SE 403                                     |                      | ACC. NO. 1546      |          |