

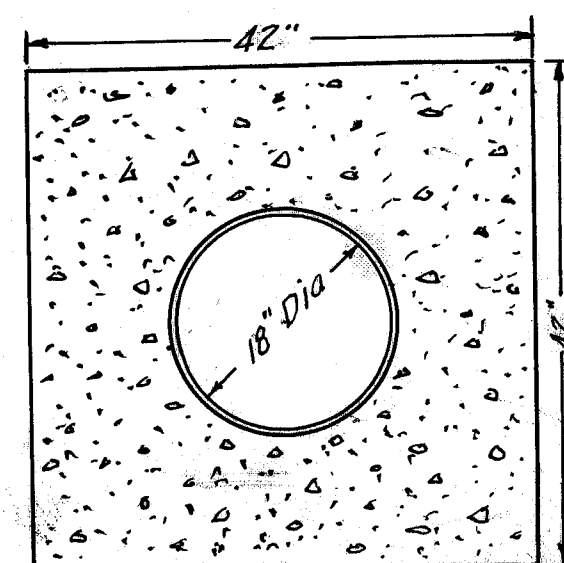


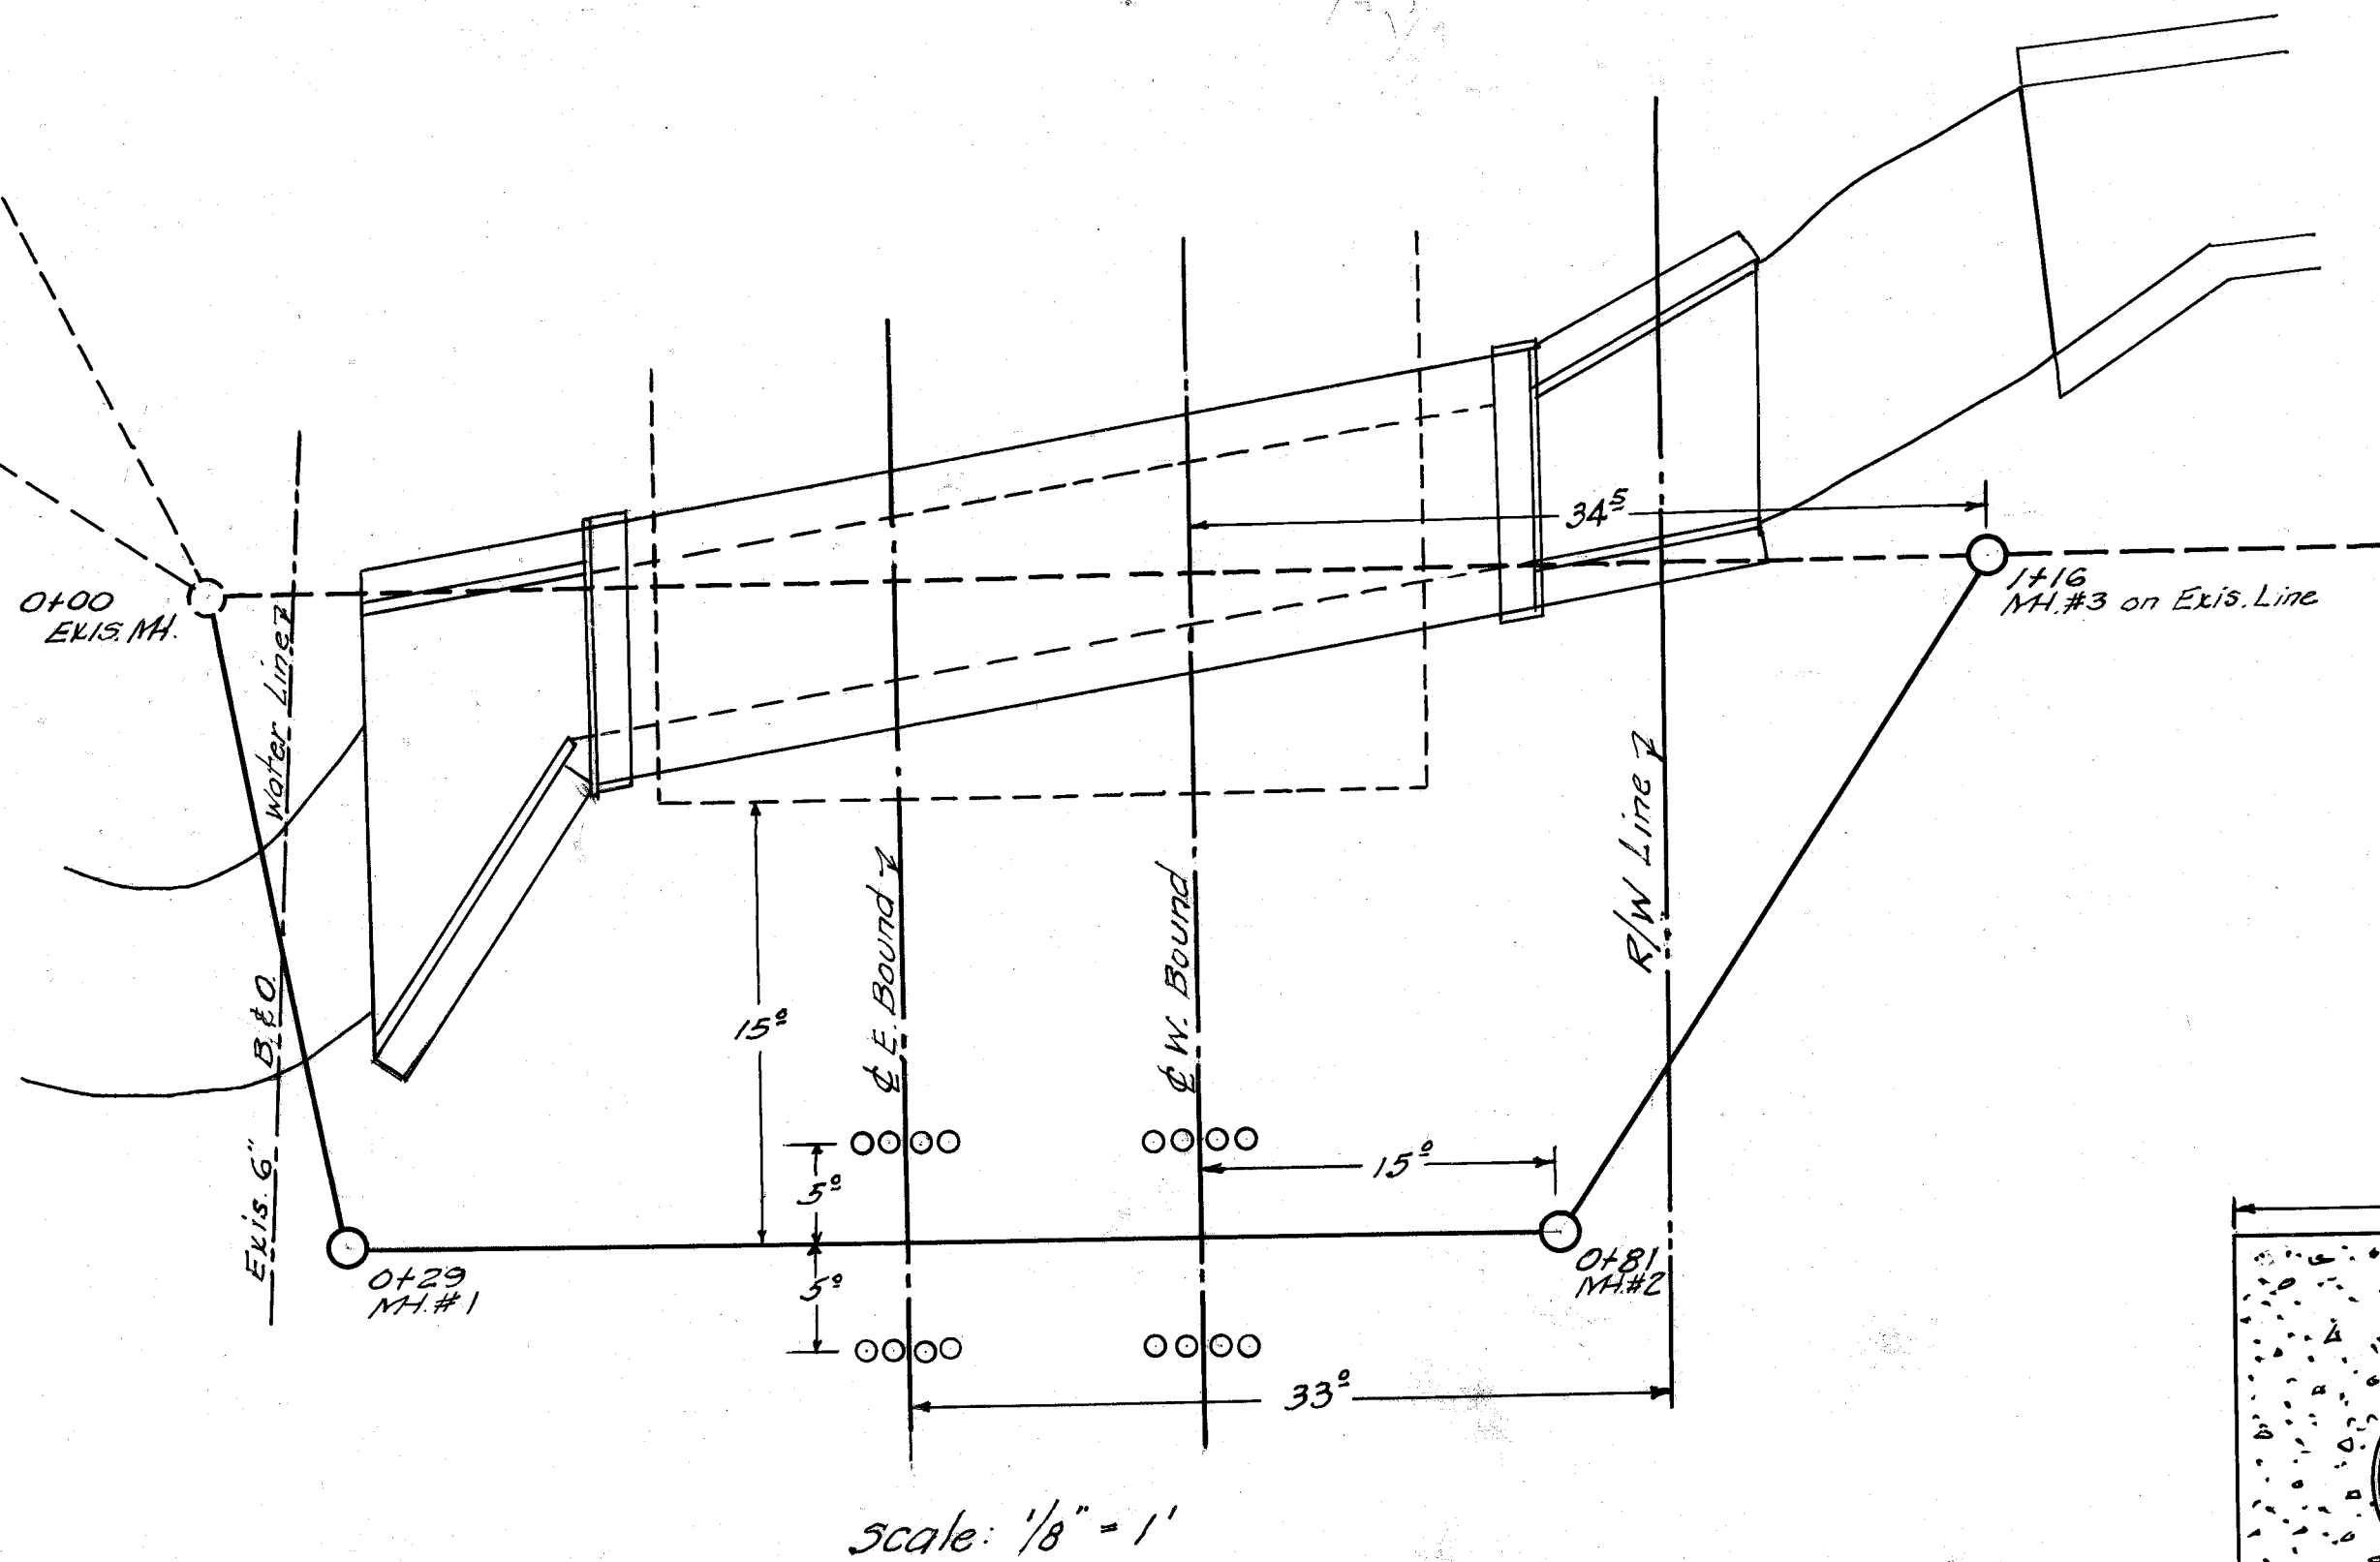

Bench Mark: Top Exis. MH. Cover
0+00 - Elev. = 930.95

Concrete Casing
DETAIL
Scale: $\frac{3}{4}'' = 1'$

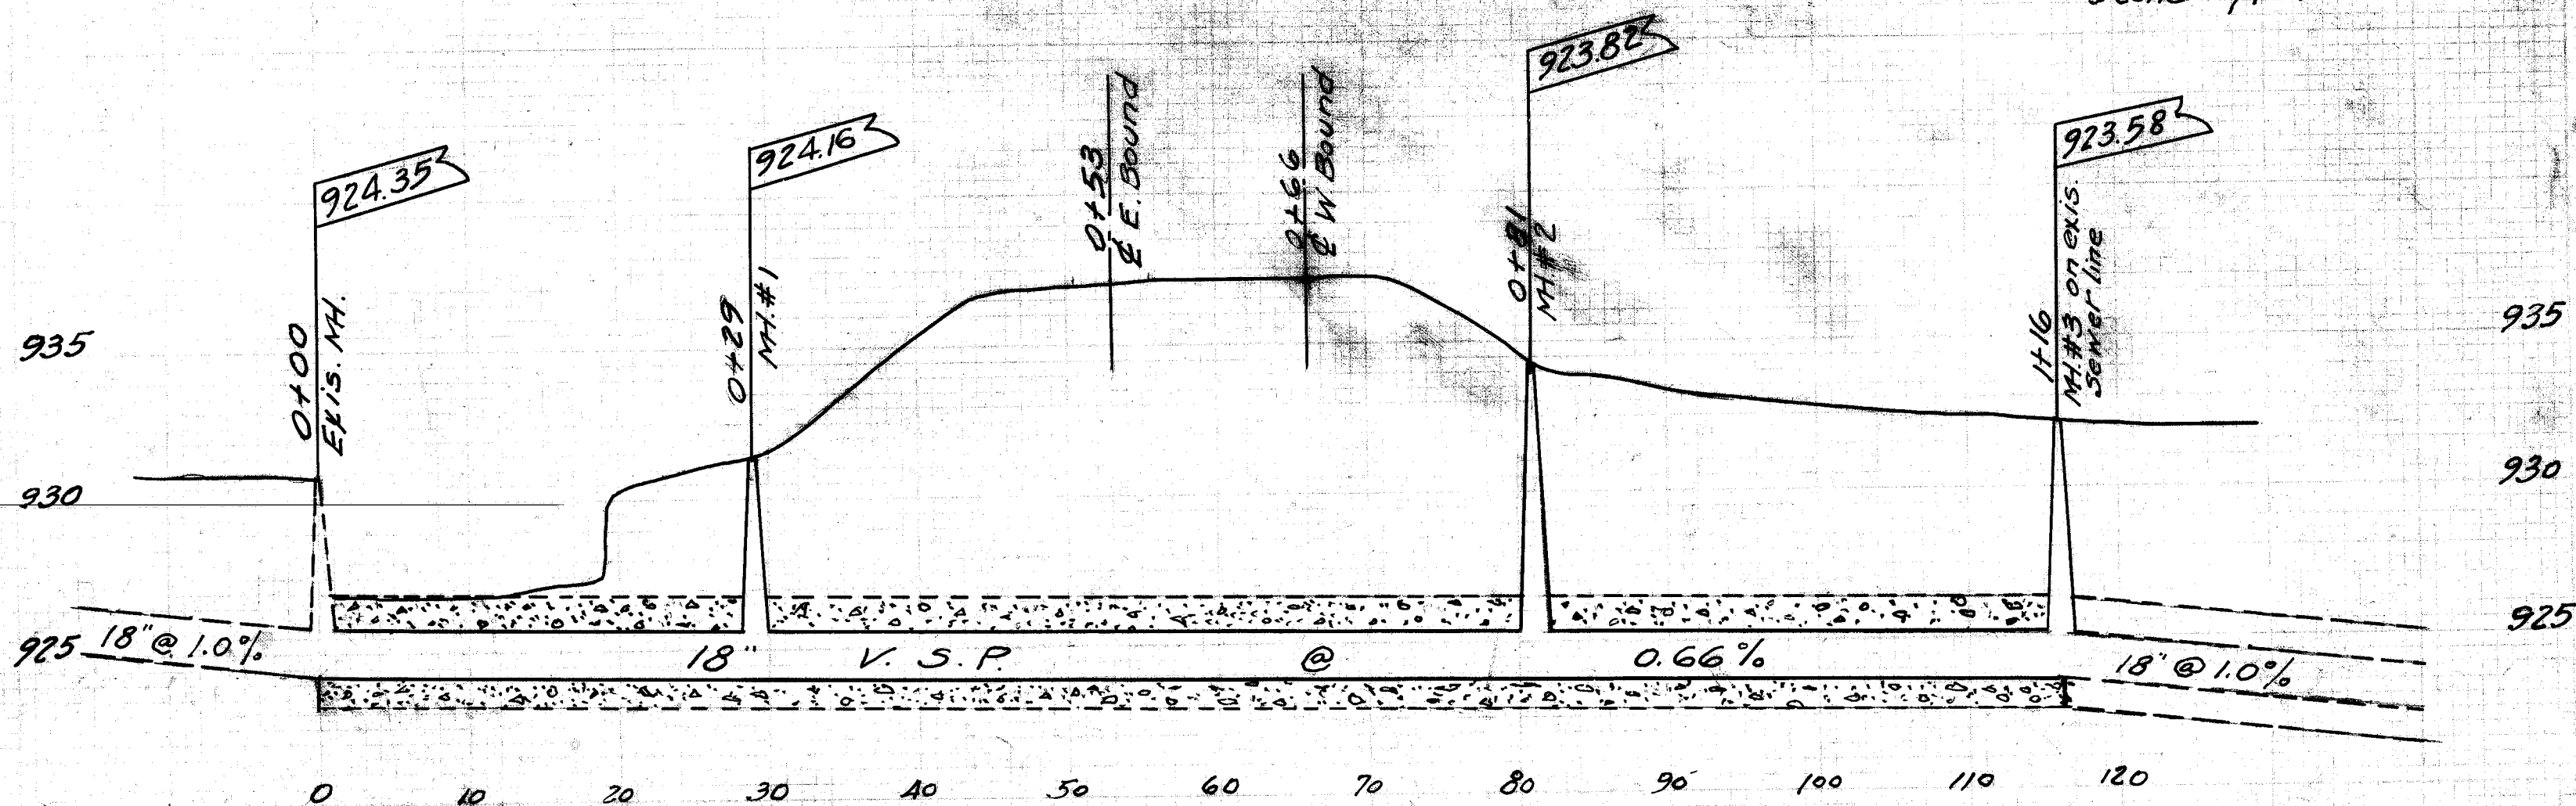

CITY OF MASSILLON, OHIO.			
SAN. SEWER BY-PASS			
AT B. & O. BRIDGE No. 44			
North of Oberlin Rd. Viaduct			
Approved: <i>H.M.</i> City Engineer	DEPT. OF PUBLIC SERVICE ENGINEERING DIVISION		
Dr. by H. Piper	7-29-46	Scale as shown	N.B. 168 P. 42
FILE NO. SE. 401 ACC. NO. 1570			