



PLAN
NOTES:
1. ALL JOINTS ON VITRIFIED PIPE TO BE SLIPSEAL OR EQUAL.
2. TRENCHES TO BE PUDDLED AFTER BACKFILLING TO THE SATISFACTION OF THE ENGINEER.
3. THE CITY OF MASSILLON ASSUMES NO RESPONSIBILITY FOR MOVING, BREAKING OR REPAIRING OF UTILITY LINES.
4. PERMANENT PAVEMENT 0+00 TO 0+81.5 TO BE REPLACED BY CITY FORCES.
5. CAST IRON PIPE TO HAVE LEADED JOINTS. FITTINGS IN MH#2 TO BE FLANGED.
6. WEIRS TO BE PLACED IN FLOWLINES OF MH. NOS. 0 & 3 UNDER DIRECTION OF ENGINEER.



PROFILES
NOTES:
1. ALL JOINTS ON VITRIFIED PIPE TO BE SLIPSEAL OR EQUAL.
2. TRENCHES TO BE PUDDLED AFTER BACKFILLING TO THE SATISFACTION OF THE ENGINEER.
3. THE CITY OF MASSILLON ASSUMES NO RESPONSIBILITY FOR MOVING, BREAKING OR REPAIRING OF UTILITY LINES.
4. PERMANENT PAVEMENT 0+00 TO 0+81.5 TO BE REPLACED BY CITY FORCES.
5. CAST IRON PIPE TO HAVE LEADED JOINTS. FITTINGS IN MH#2 TO BE FLANGED.
6. WEIRS TO BE PLACED IN FLOWLINES OF MH. NOS. 0 & 3 UNDER DIRECTION OF ENGINEER.

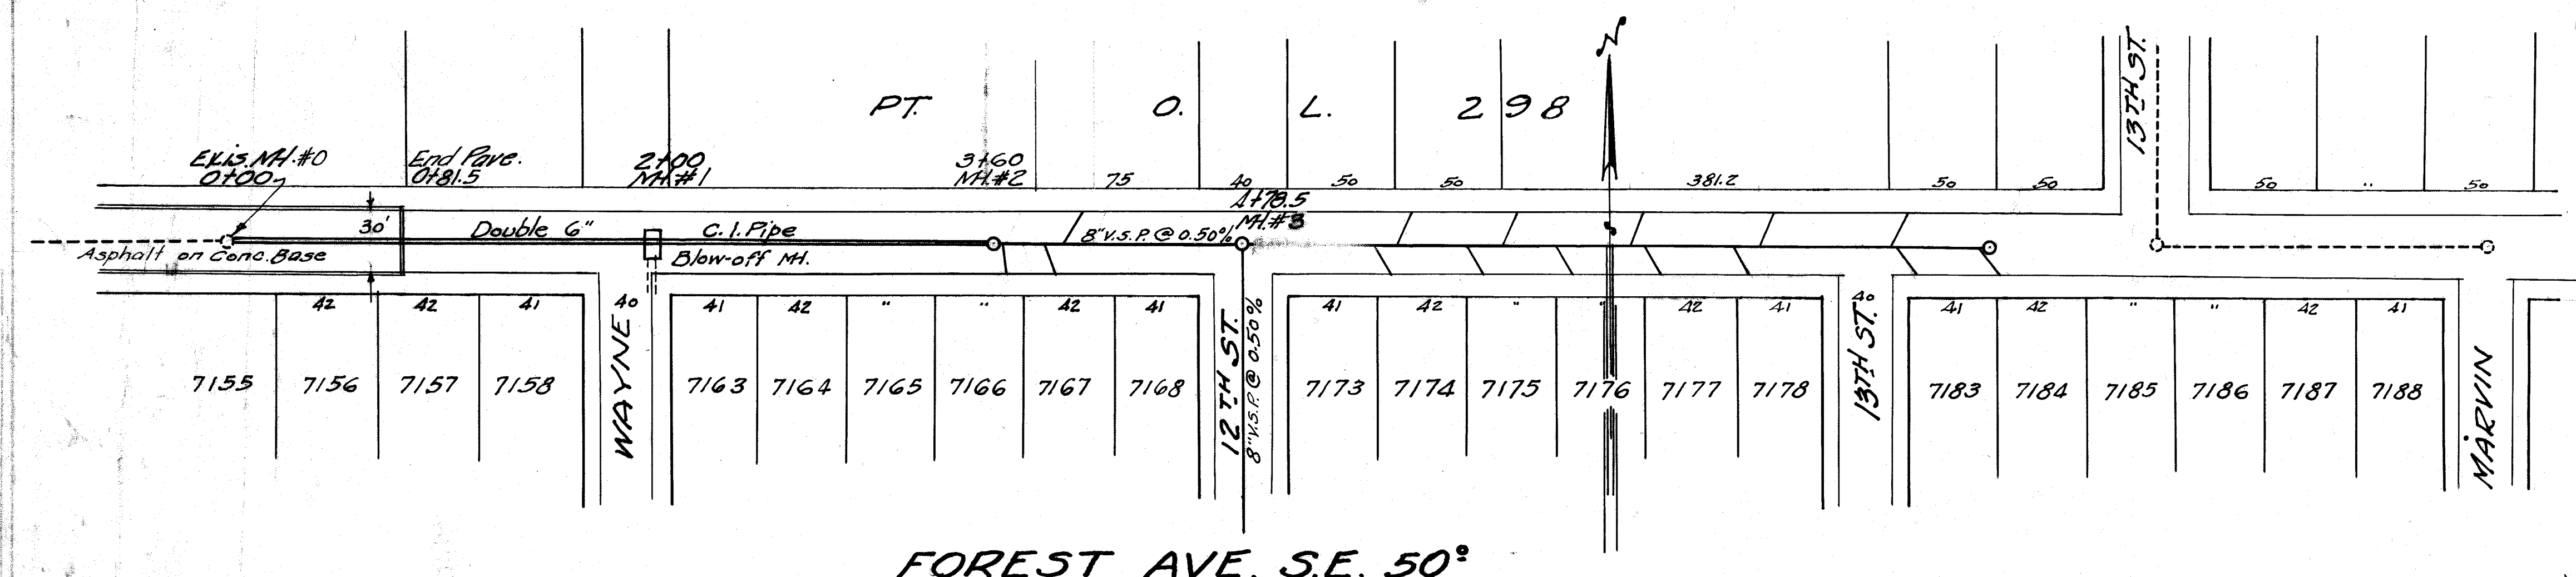


FOREST AVE. S.E. 50°

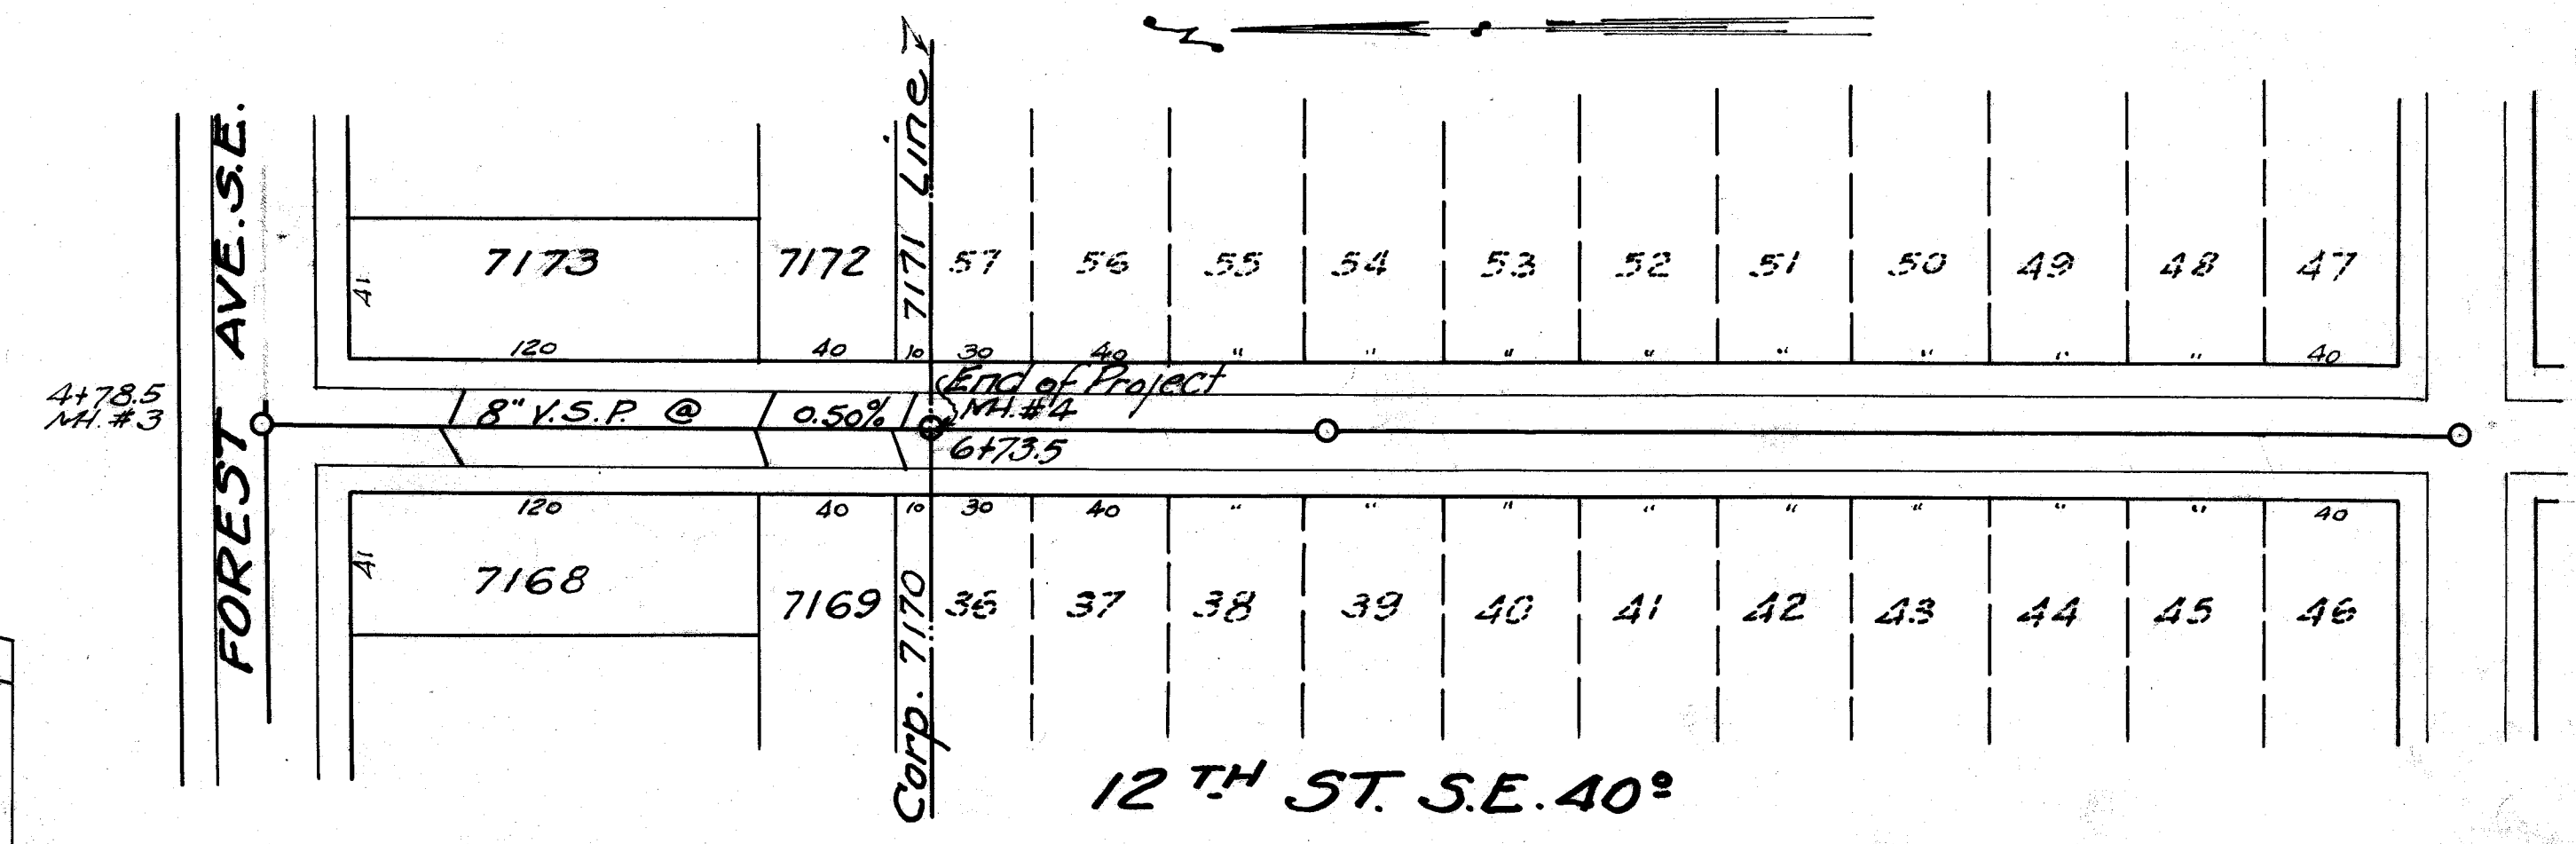

12TH ST. S.E. 40°

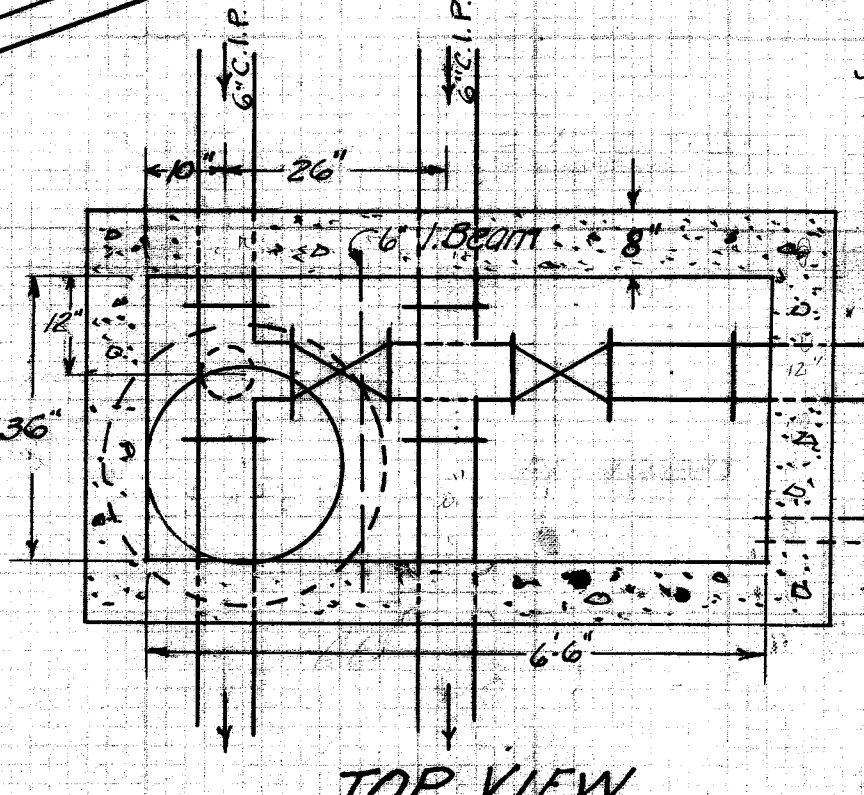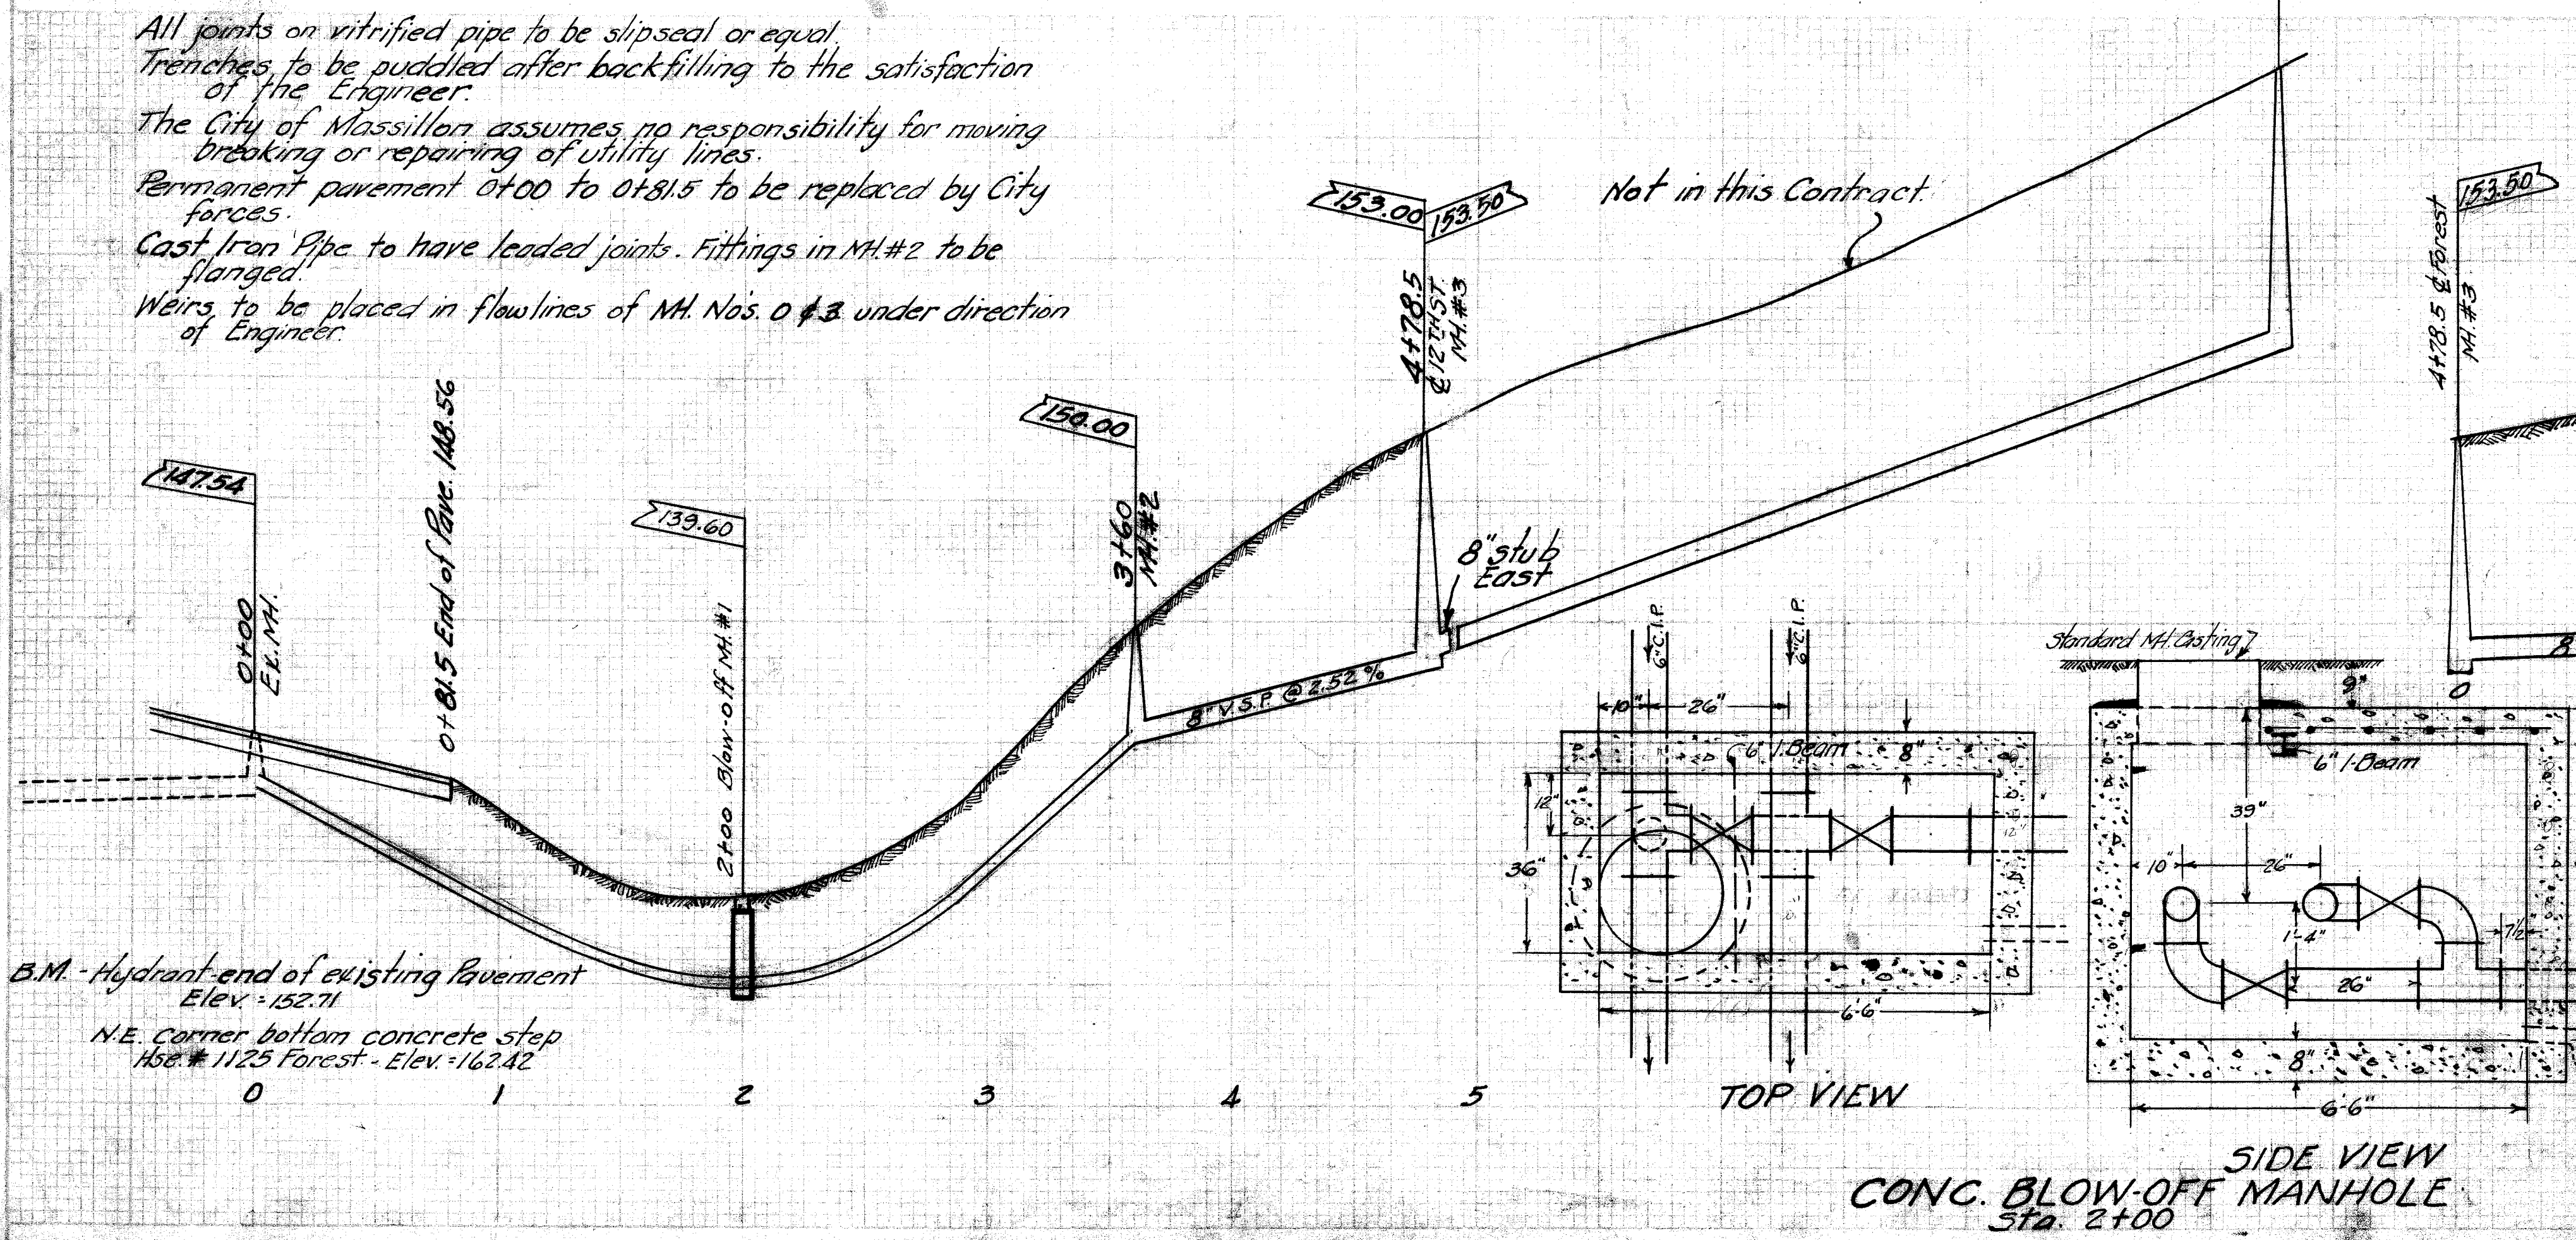

TOP VIEW

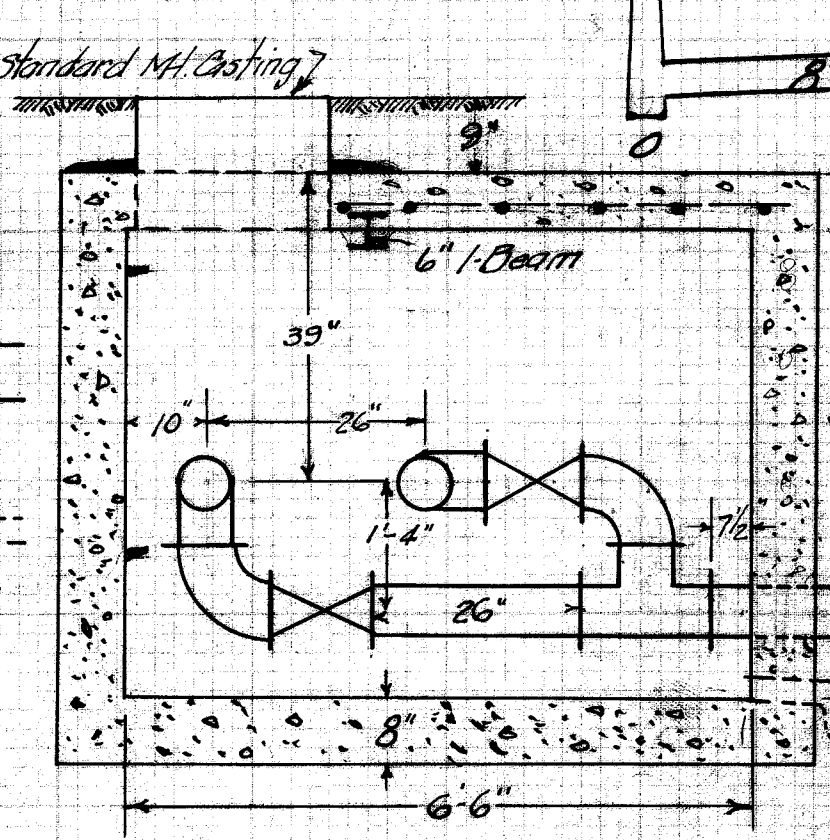

SIDE VIEW
CONC. BLOW-OFF MANHOLE
Sta. 2+00

- Specials Required:**
- 2 No. Valves C.I. 6" Flanged 10 1/2" face to face Chapman double disc-list 59 1/2 or equal.
 - 2 No. Elbows C.I. 6" 90 degree 8" center to face.
 - 3 No. Tees C.I. 6" 16" face to face.
 - 1 No. 26" Nipple C.I. 6" Flanged both ends.
 - 5 Pcs. 6" C.I.P. - one end flanged-one end plain (2 Pcs. 20' long, 2 Pcs. 8' long, 1 Pcs. 12' long)
 - 1 No. 6" x 12" sleeves - 10' long
 - Reinforcing (spaced 12" c-c)
 - 6 pcs. 3/4" x 4' long
 - 4 pcs. 3/4" x 7' long
 - 2 pcs. 3/4" x 4' long
 - 1 pc. 6" x 10' long
 - 15' 6" C.I.P. 12 pcs. 1/2" x 11' long
 - 25 pcs. 1/2" x 8' long
 - 4" vit. Drain with Trap 20' long
- Note: 1/2" reinforcing spaced 12" c/c sides & bottom in Top

CITY OF MASSILLON, OHIO
FOREST AVE. & 12TH ST. S.E.
SANITARY SEWER
 From Exist. MH on Forest-East thence So on 12th
 Approved: *H. P. Piper* CITY ENGINEER
 DPT. PUBLIC SERVICE
 Dr. by: H. P. Piper 9-4-47 Scale: 1" = 50' Ver. N.B. Ch. by: P
 File No. SE. 409 ACC No. 1372