



PLAN	DATE
REVISION	
BY	
CHECKED	
DATE	

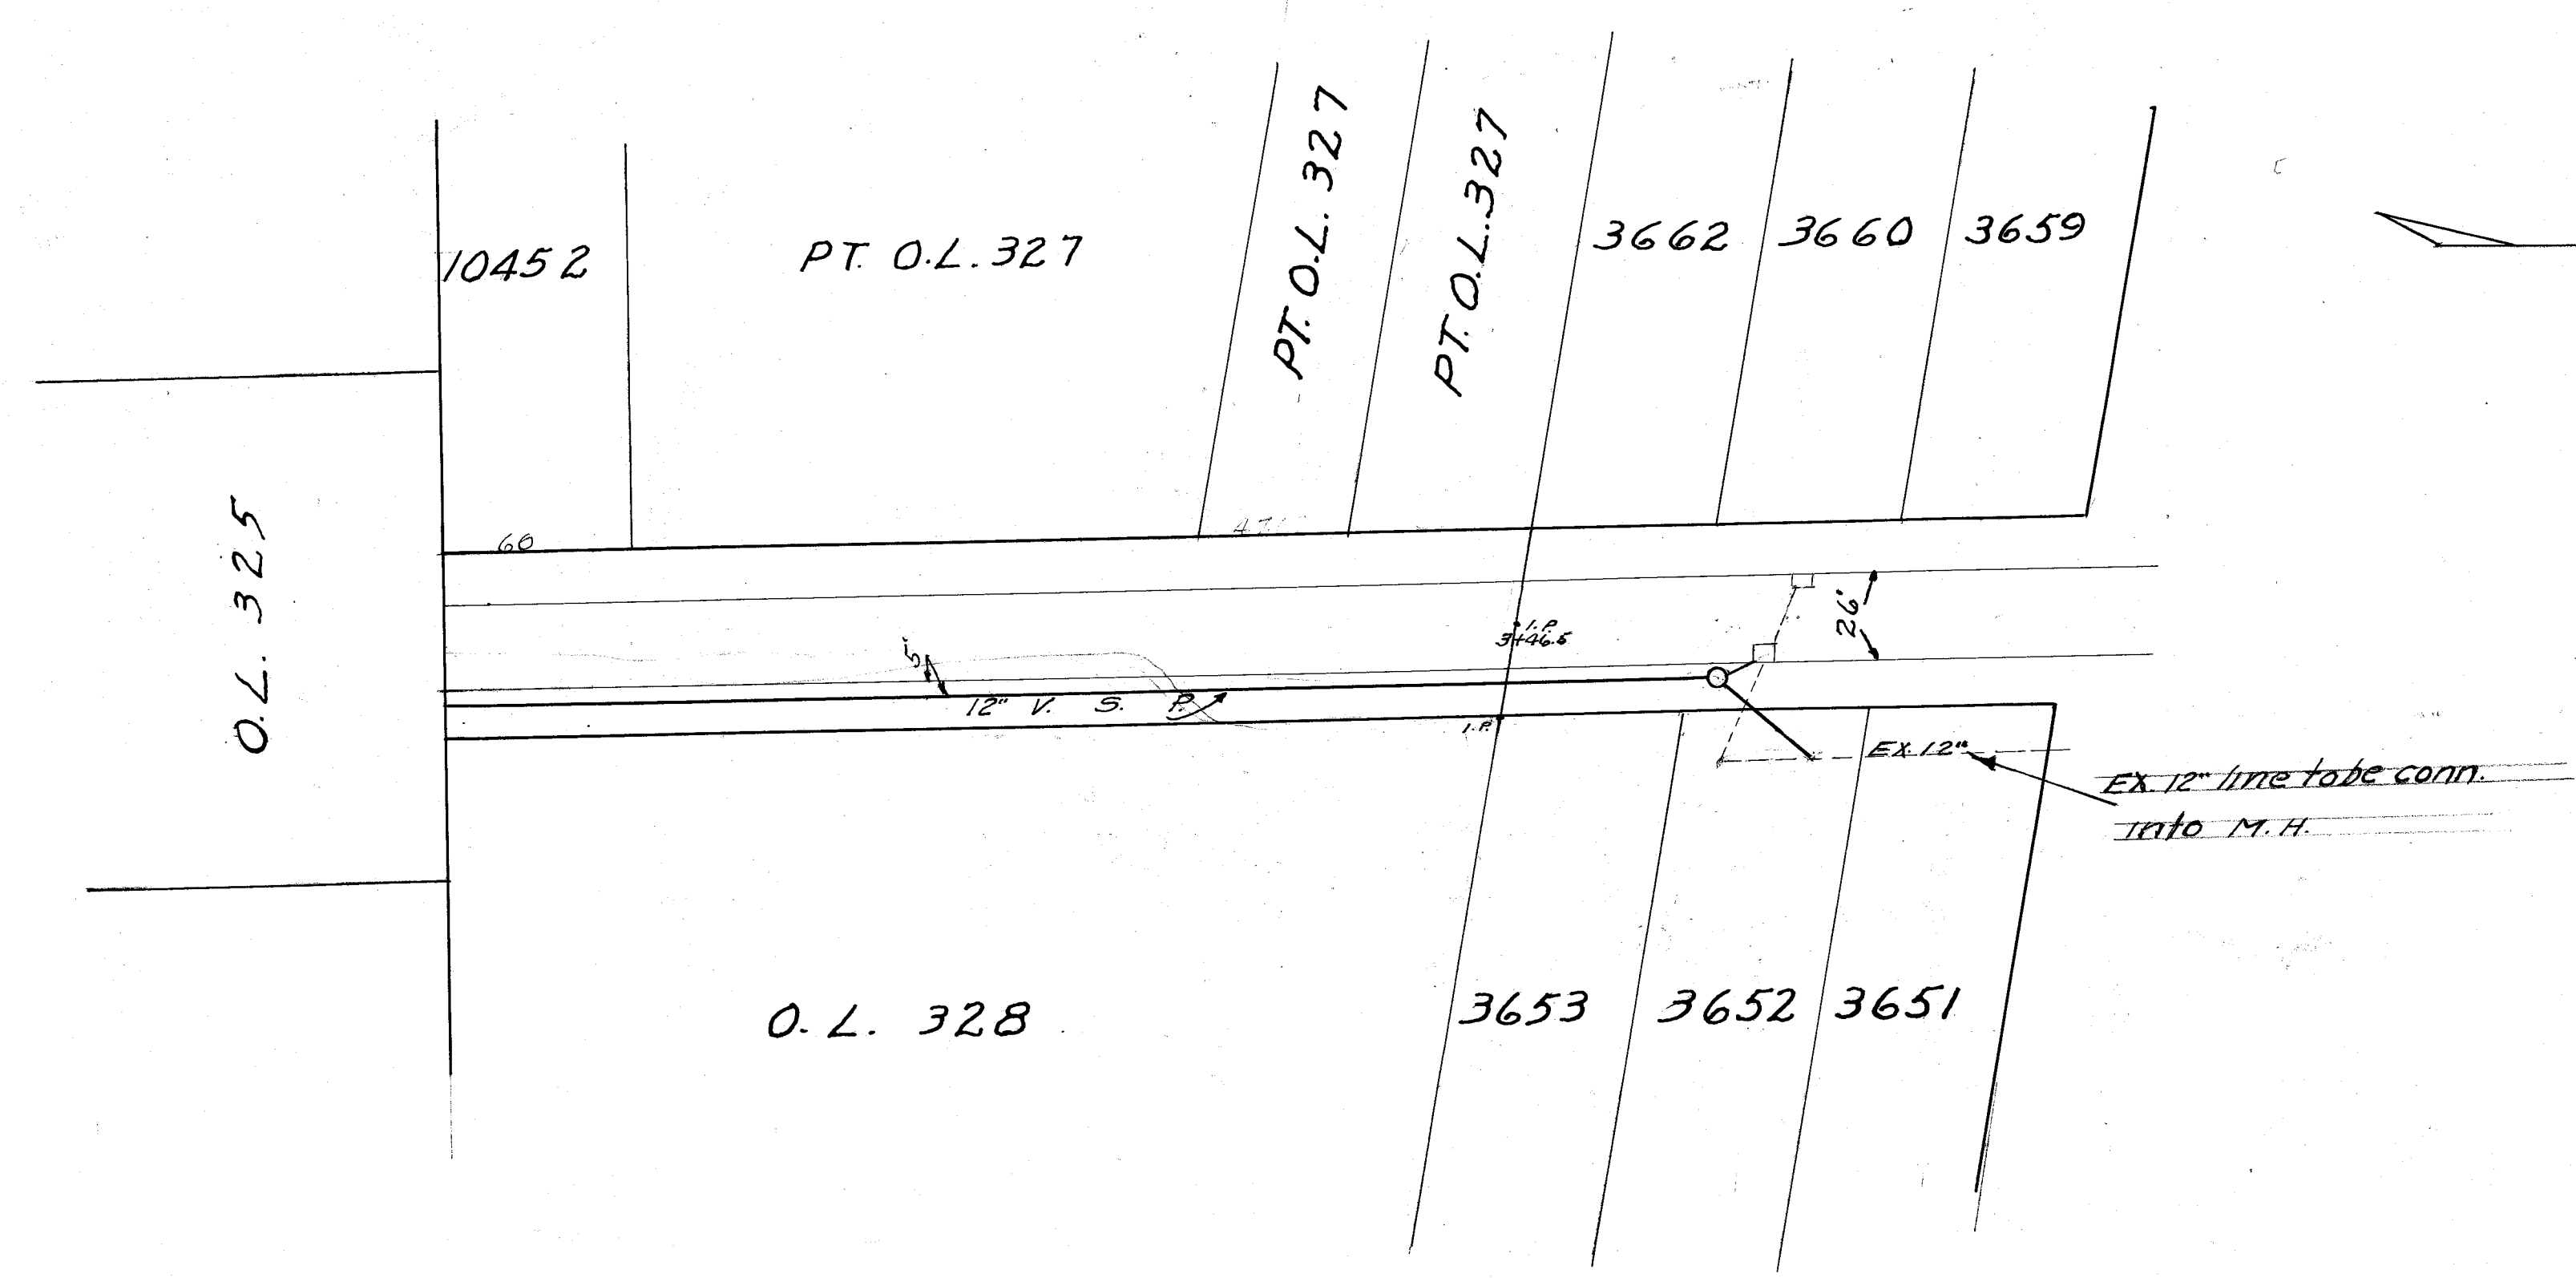

24TH ST. ~~D~~E. 60'

PROFILE	DATE
REVISION	
BY	
CHECKED	
DATE	

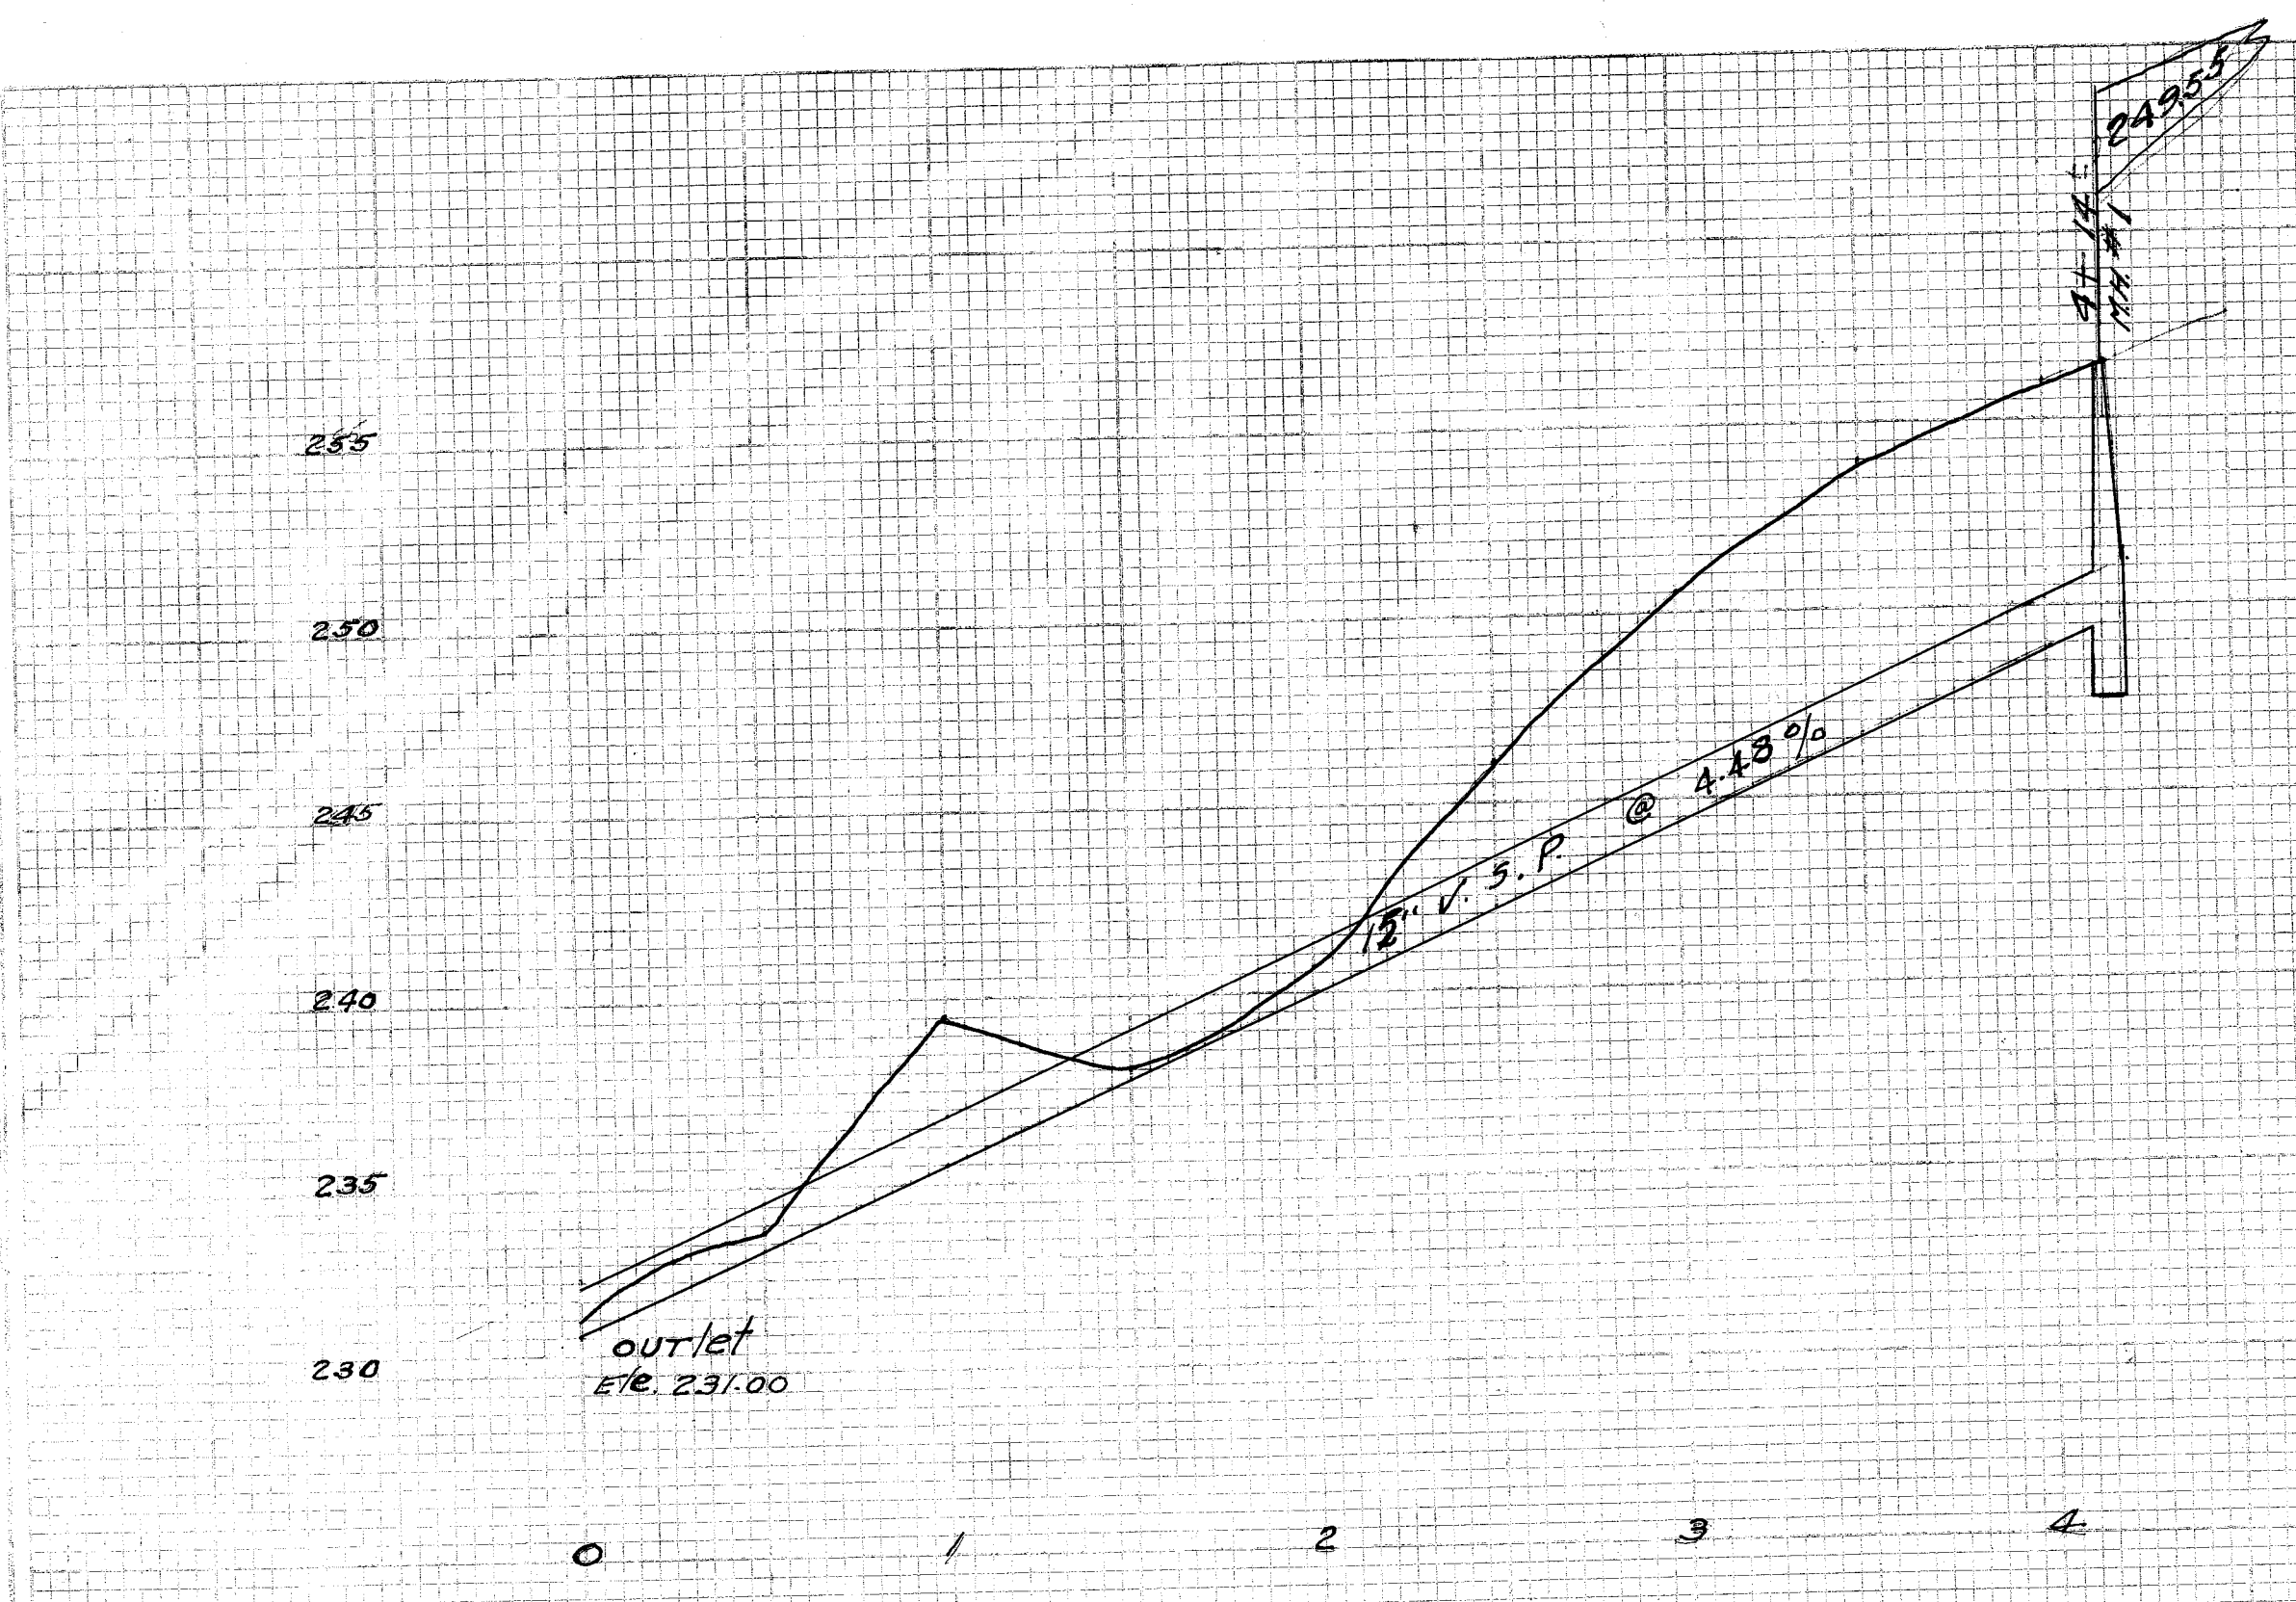

B.M. TOP SAN. M.H. NO. 1 at so. end of st. Ele. 231.49
TOP HYD. SO. END OF ST. Ele. 260.32

CITY OF MASSILLON, OHIO.			
24 TH ST. S.E. STORM SEWER.			
FROM SOUTH END OF 24 TH ST. NORTHERLY 1/4			
approved	City Engineer	Dept. Public Service	Engineering Division
Dr. by	Dec.	NOV 1948	Scale 1/2" = 1' HORIZ. 1/4" = 1' VERT.
Ch. by			

FILE NO. S.E. 426 ACC. NO. 1624