



DATE	
BY	
CHECKED	
APPROVED	
NOTED	
NO.	

Note:
San Sewer in
center of Pavement
Center of Highway

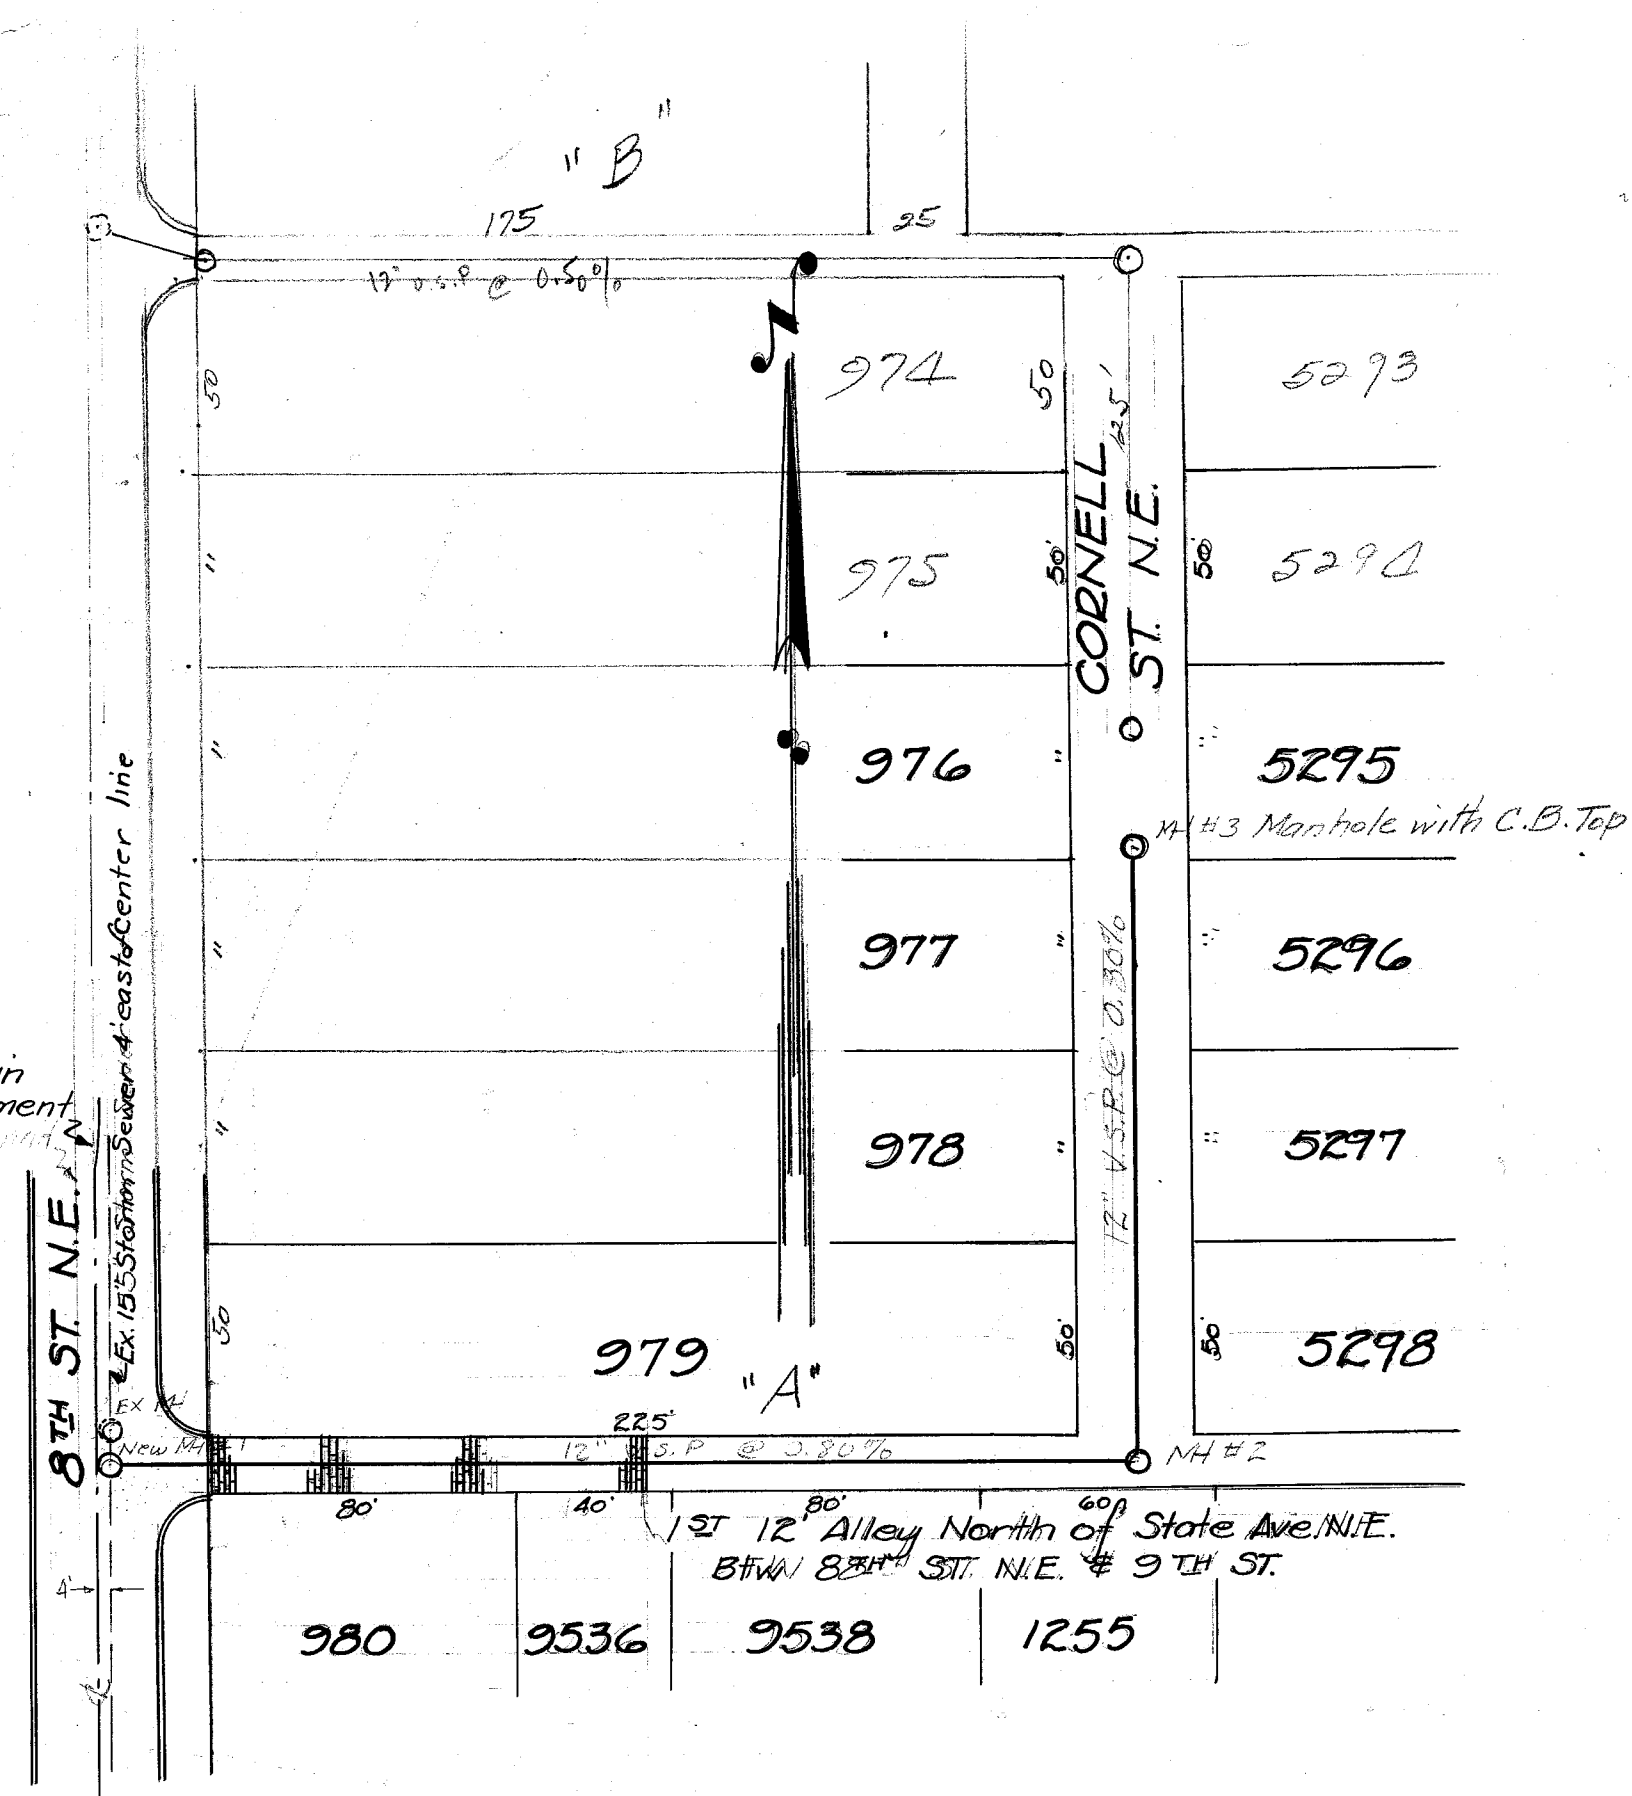

DATE	
BY	
CHECKED	
APPROVED	
NOTED	
NO.	

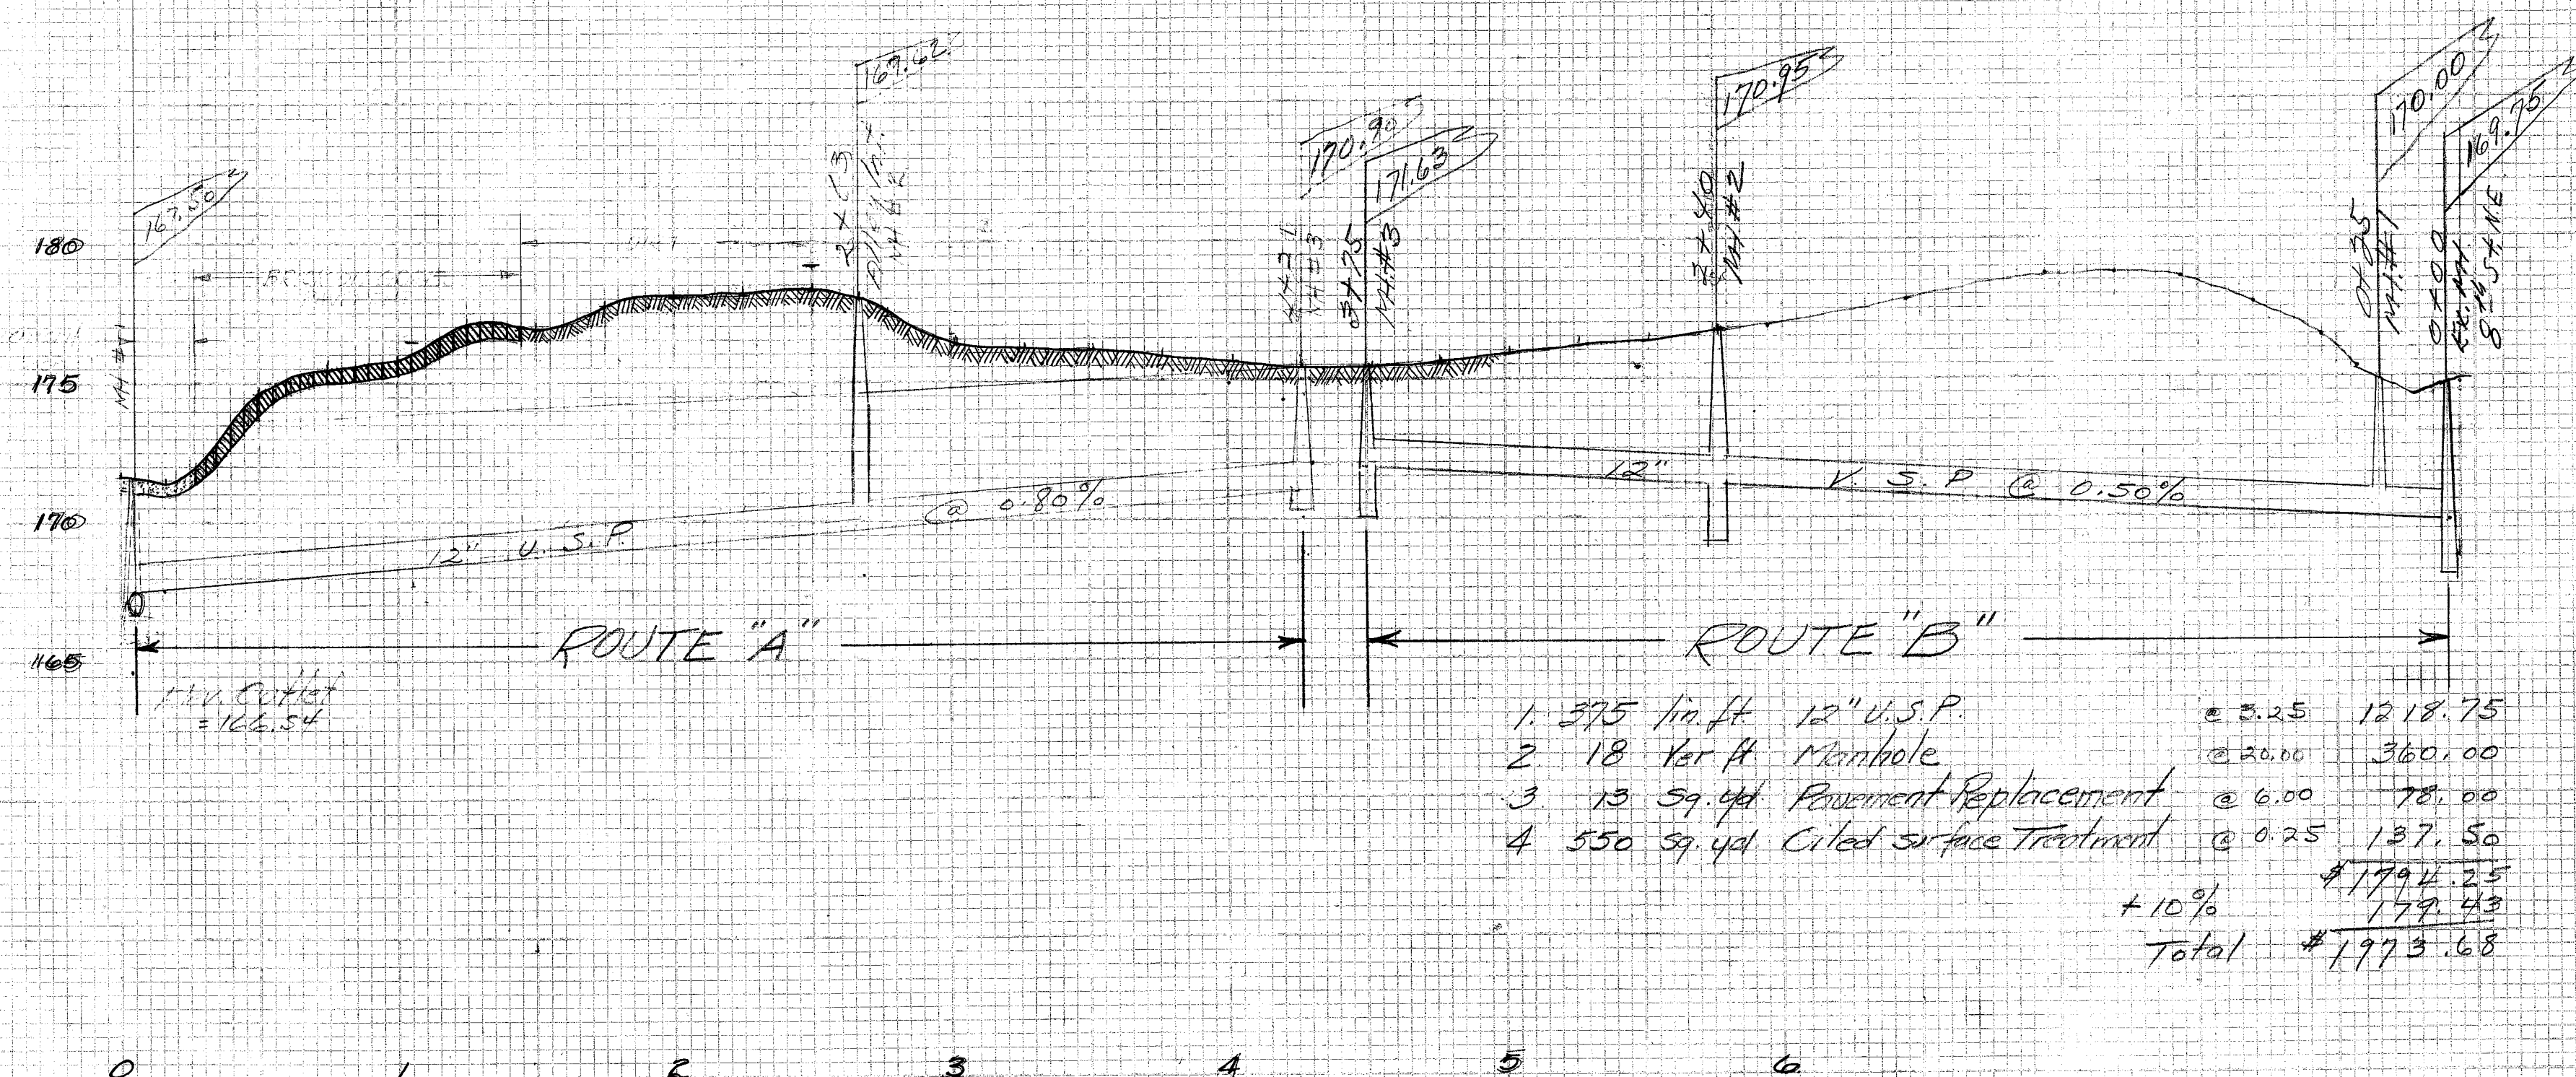

1. 375 lin. ft. 12" U.S.P.	@ 3.25	1218.75
2. 18 Ker. H. Manhole	@ 20.00	360.00
3. 13 Sq. yd. Pavement Replacement	@ 6.00	78.00
4. 550 Sq. yd. Ciled surface treatment	@ 0.25	137.50
	+ 10%	1794.25
	Total	\$1794.25

CITY OF MASSILLON, OHIO	
STORM SEWER	
FROM 8TH ST. N.E. TO 12TH ST. N.E. ALONG 1ST	
ALONG NORTH LINE 3TH ST. N.E. TO CORNELL	
STREET 7TH ST. N.E. TO 10TH ST. N.E.	
Approved	DEPT. OF PUBLIC SERVICE
CITY ENGINEER	ENGINEERING DIVISION
DR. BY R. E. Wagoner	AUG 17, 1942 Scale 1" = 50' hor. 1" = 5' ver.
FILED	N.B. 173
File No SE 433	Acc No 16471