
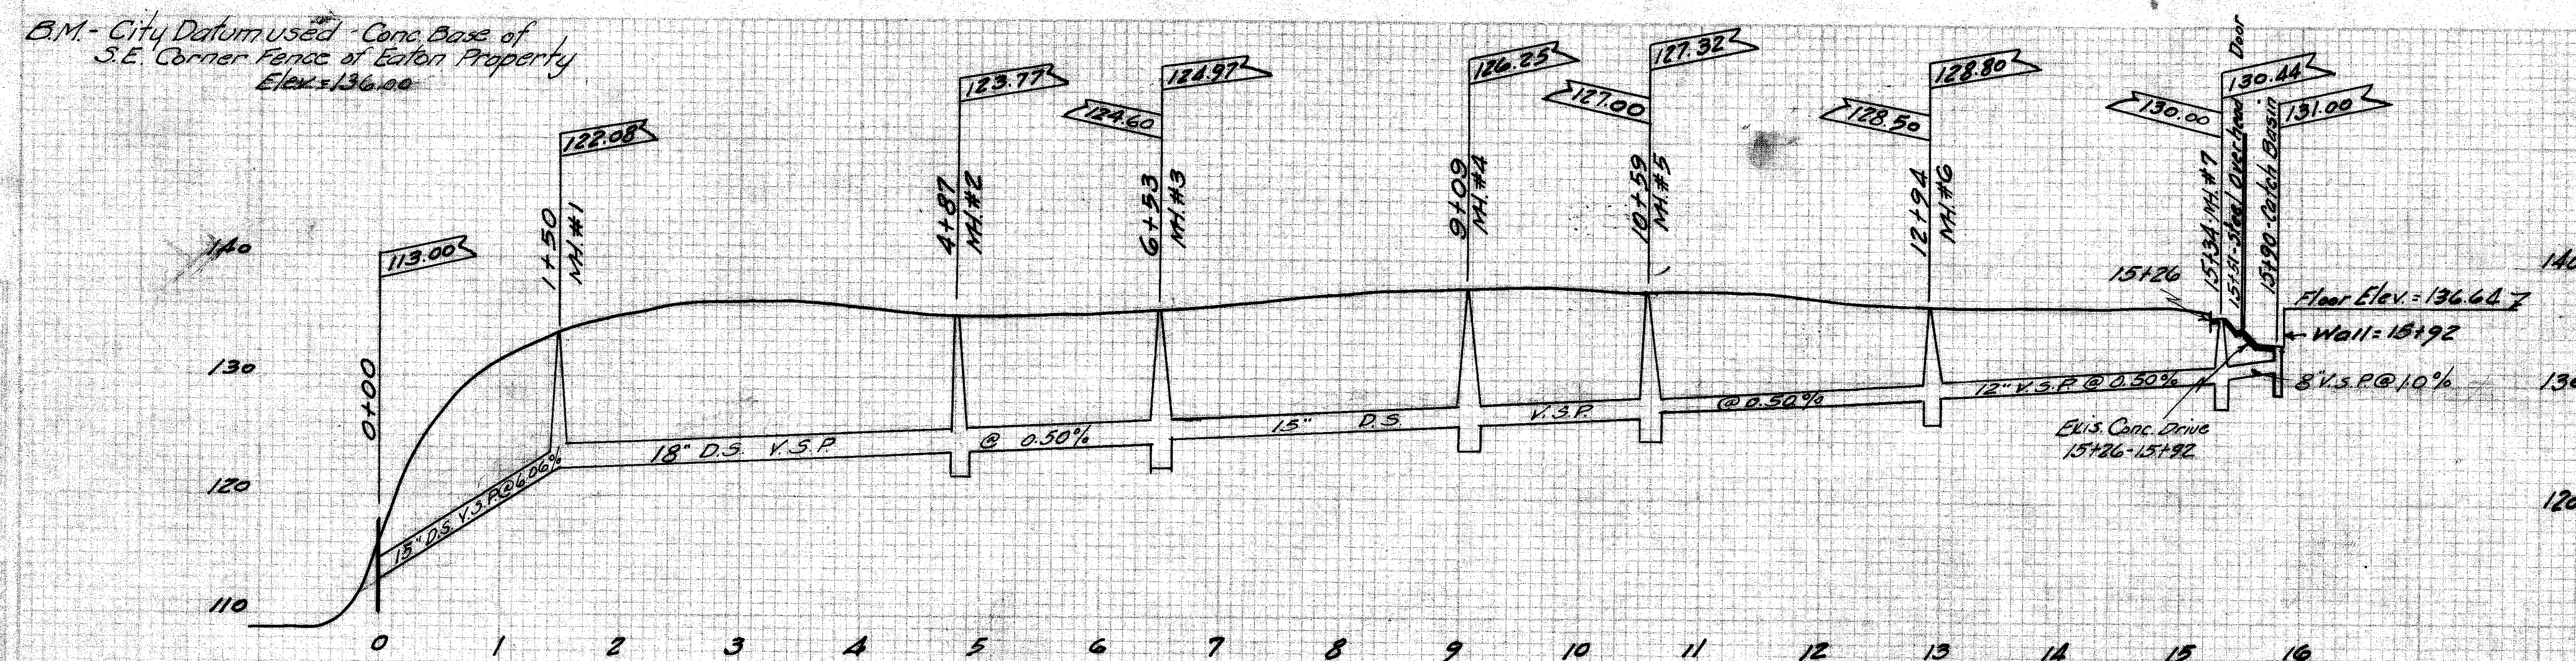
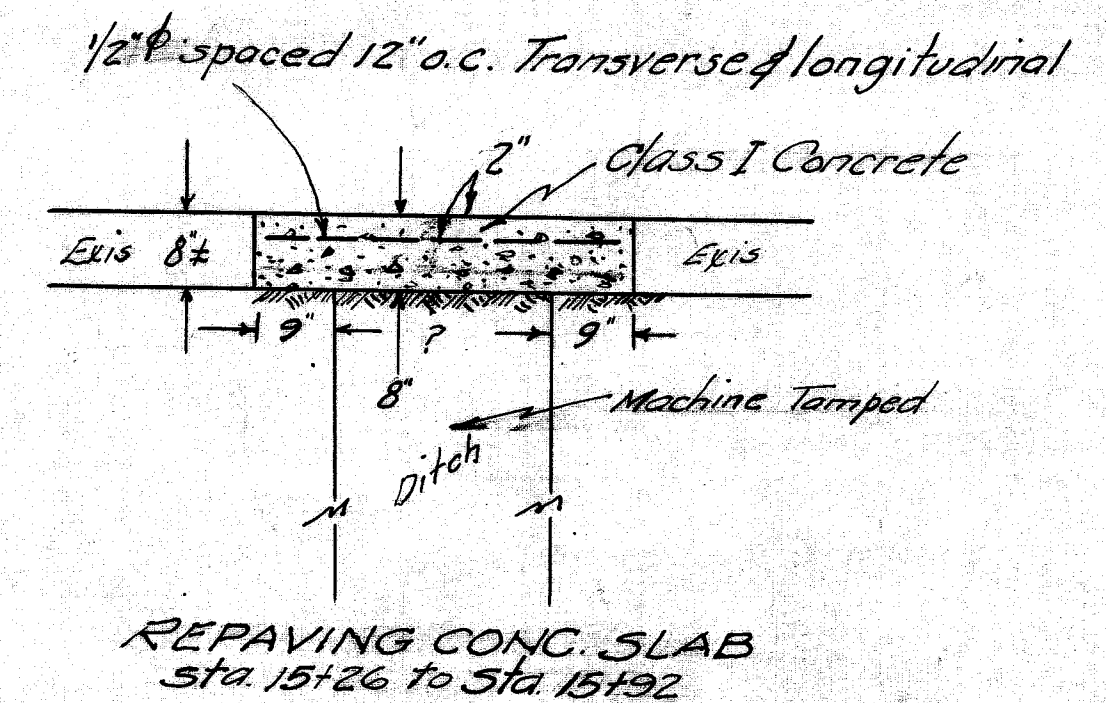
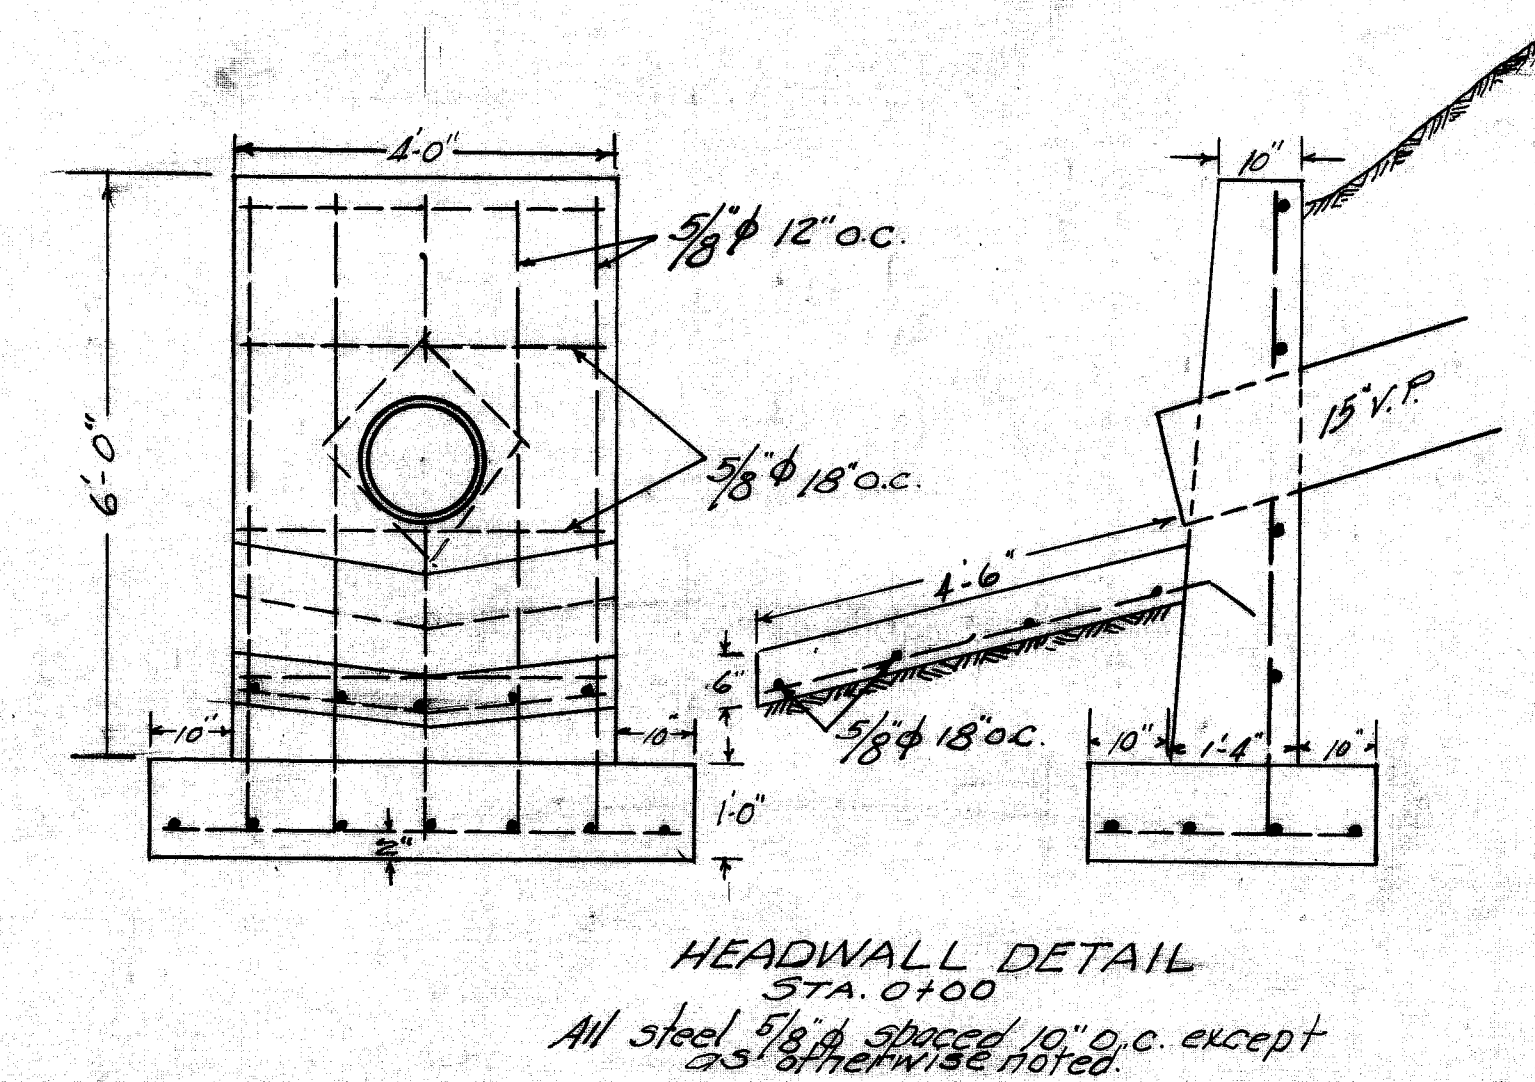


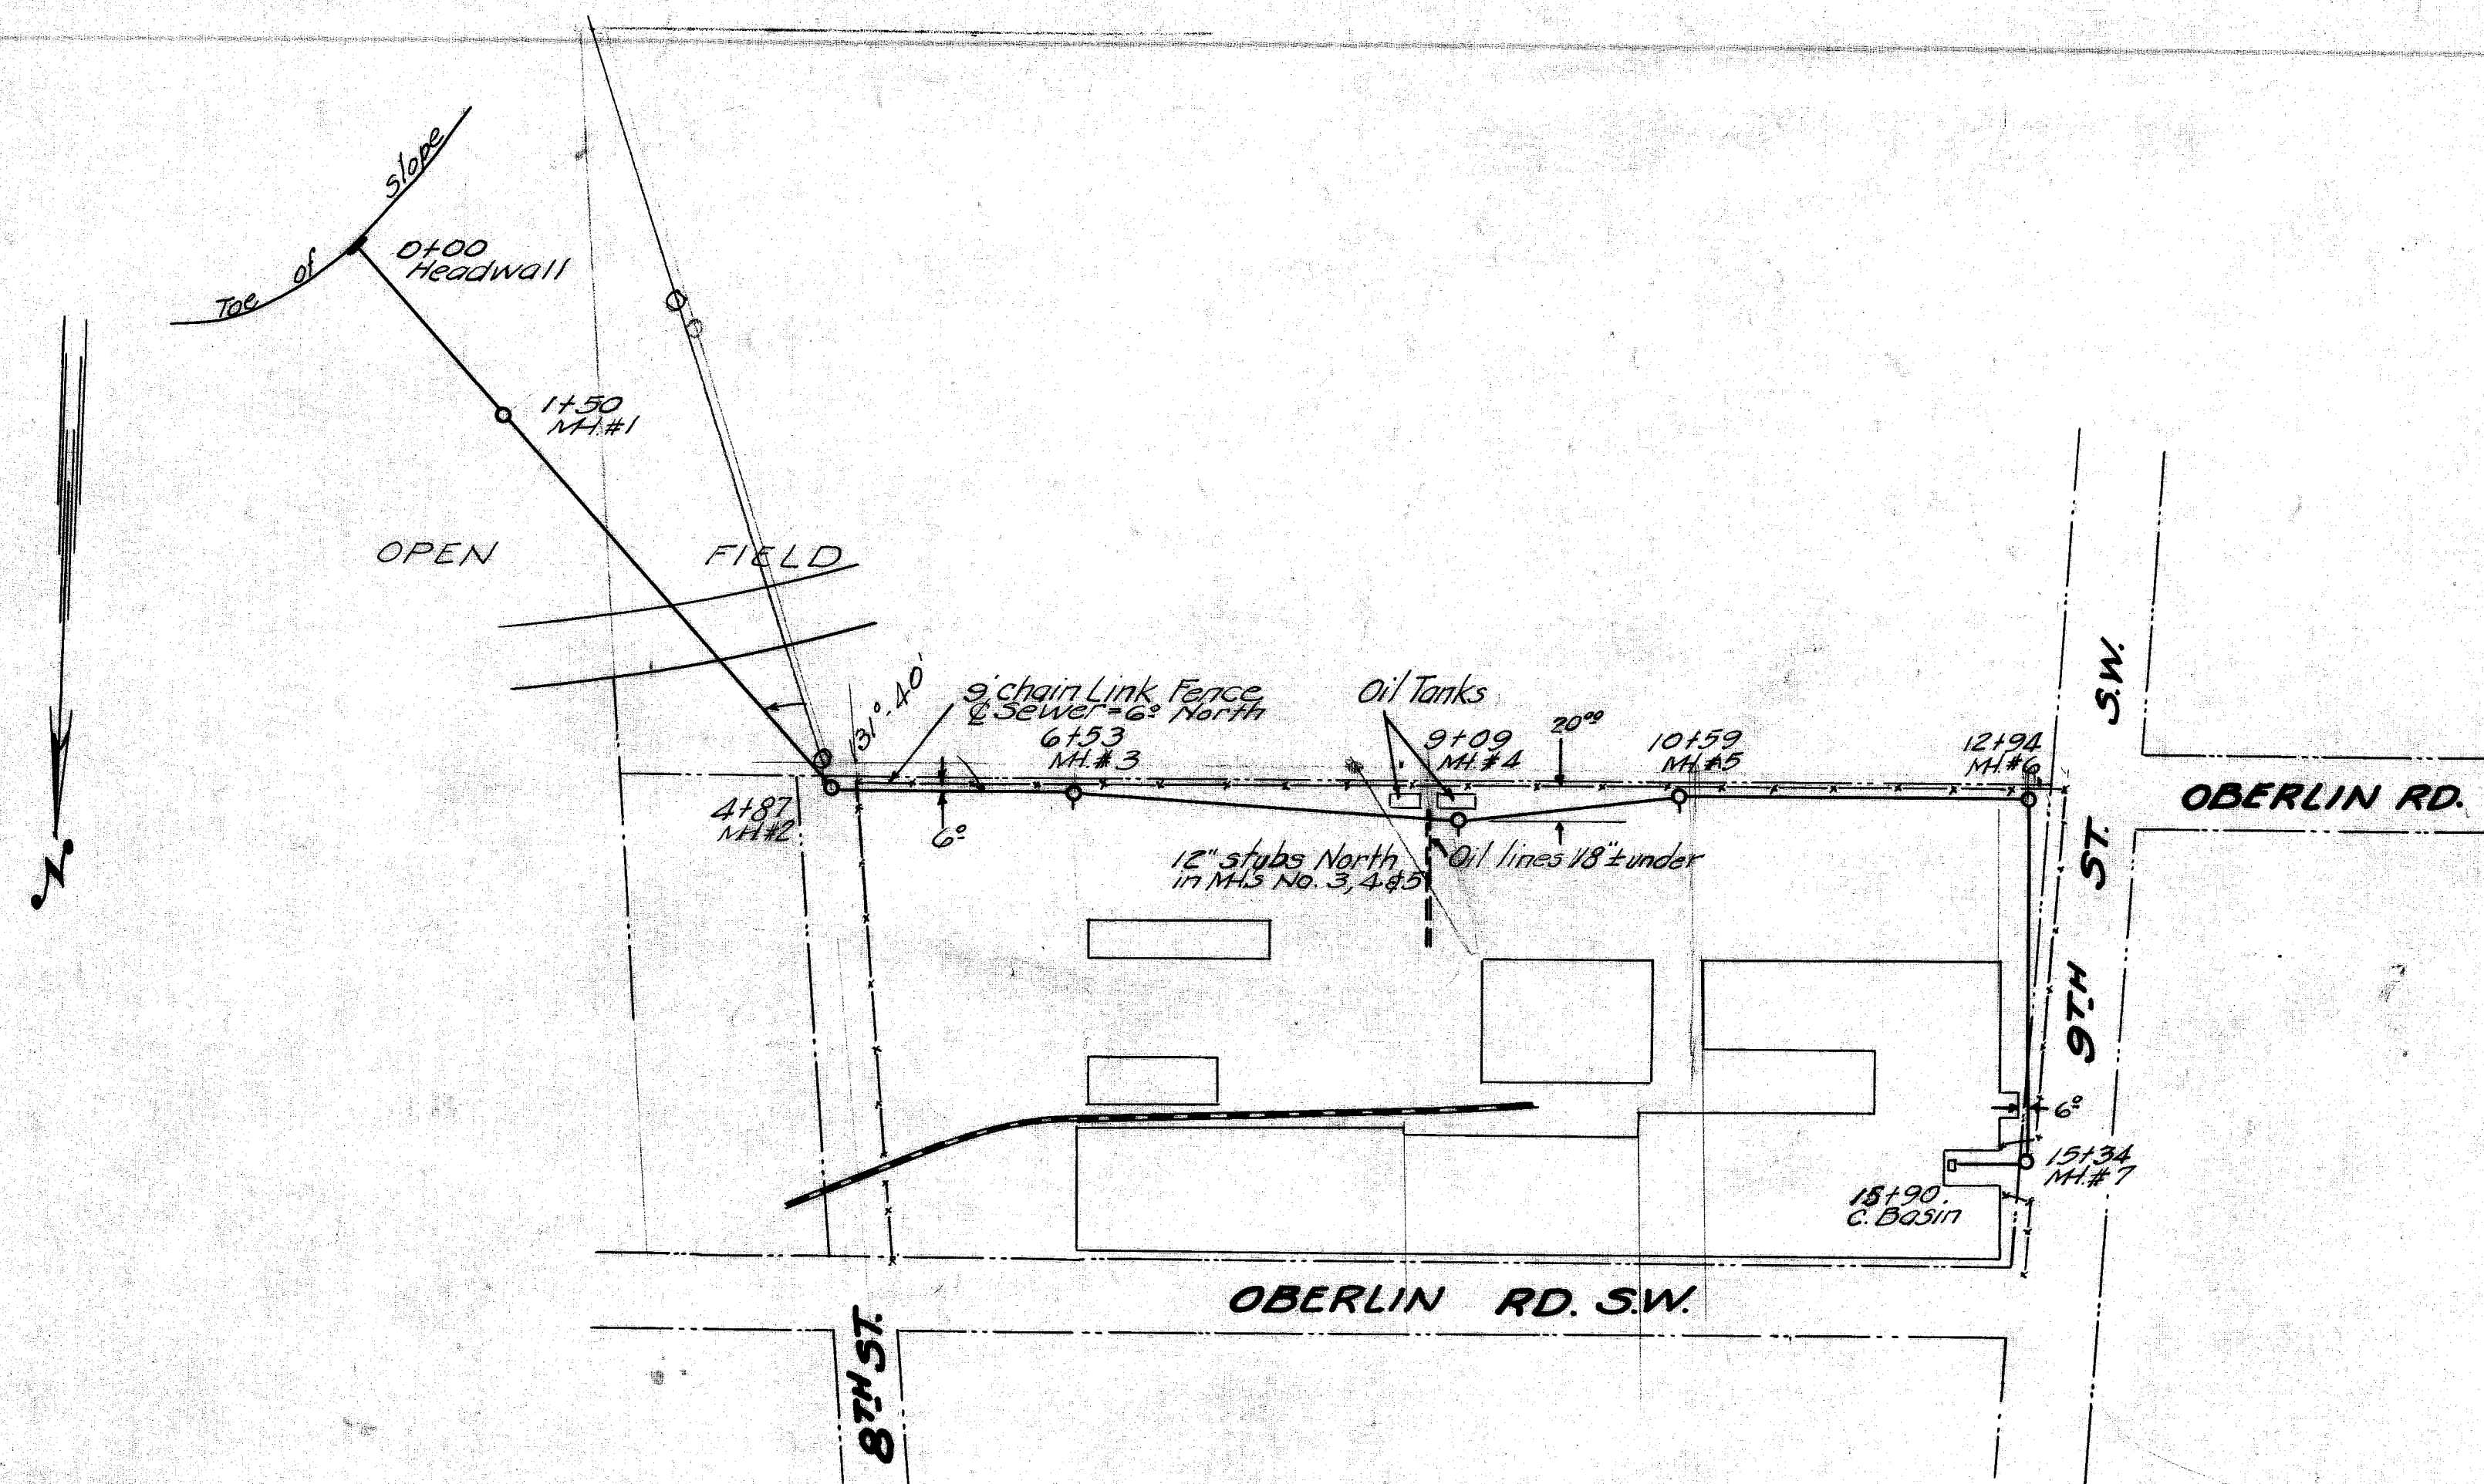

1.	503	Lineal ft.	18" D.S	V.S.P
2	791	"	15"	" "
3	240	"	12"	V.S.P
4.	56	"	8"	" "
5	3	No.	12"	" stubs
6.	82	Ver. ft	Manhole	
7.	1	No.	Catch Basin	
8	7	No.	Manhole Castings	
9	1	No.	Catch Basin	
10.	60	No.	Manhole Steps	
11.	1	No.	Headwall	
12.	33	Sq. yd.	Pavement Replacment	
13.	150	lbs	5/8" ϕ steel rein bars	
14	400	lbs.	1/2" ϕ " " "	